

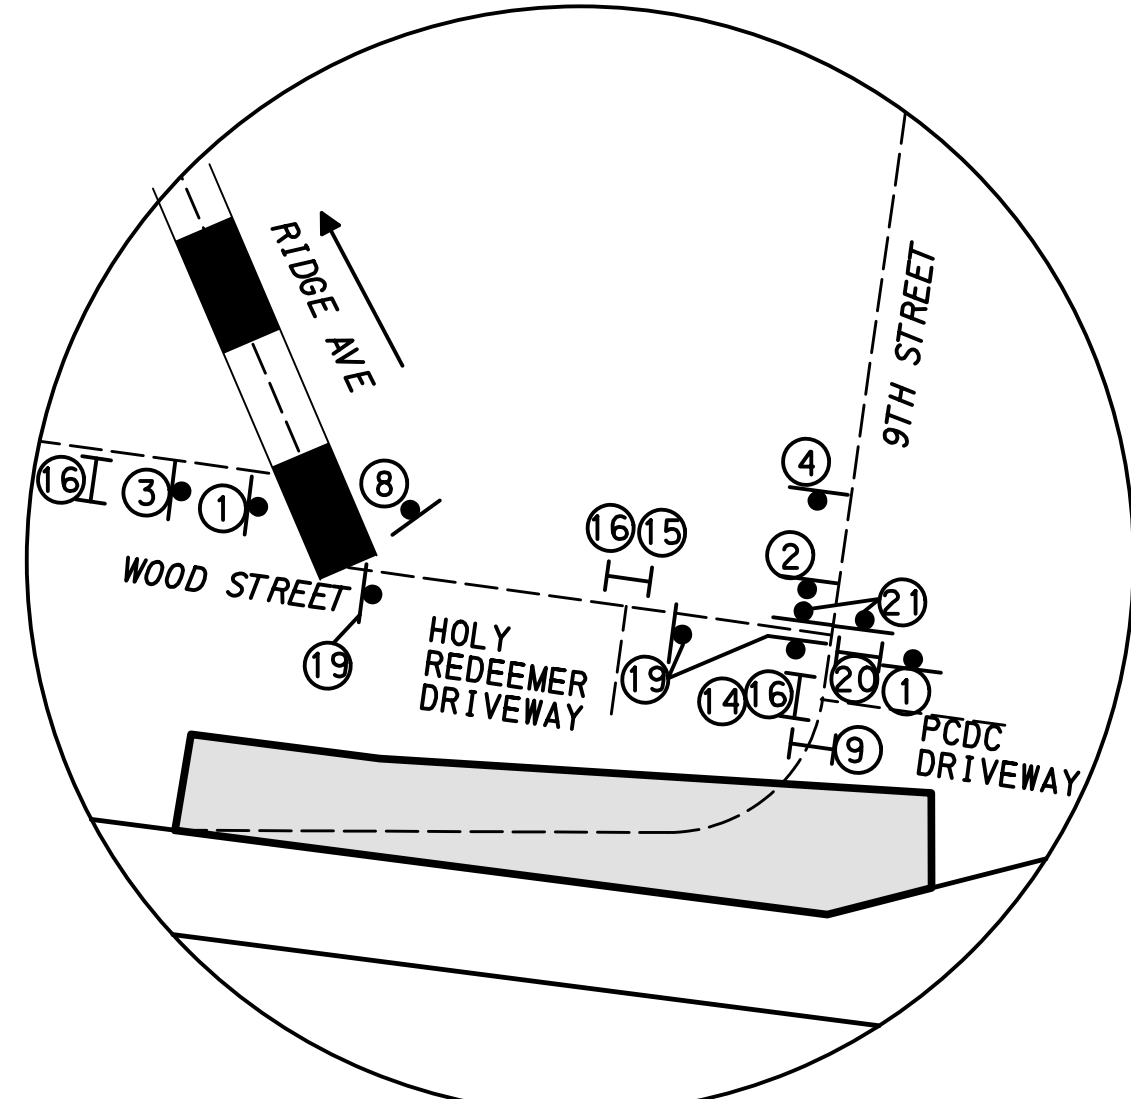


OPERATOR: S:\TRAFFIC\2021300124 - D6 - E04796 HSP2\W021 Vine St Road Diet\Technical\MP\05 Detours\STAGE-2_9TH-SB.dgn
FILE NAME: S:\TRAFFIC\2021300124 - D6 - E04796 HSP2\W021 Vine St Road Diet\Technical\MP\05 Detours\STAGE-2_9TH-SB.dgn
D-9012 CADD (02-90) REVISED (10-04) PLOTTED: 2/13/2025 3:05:55 PM

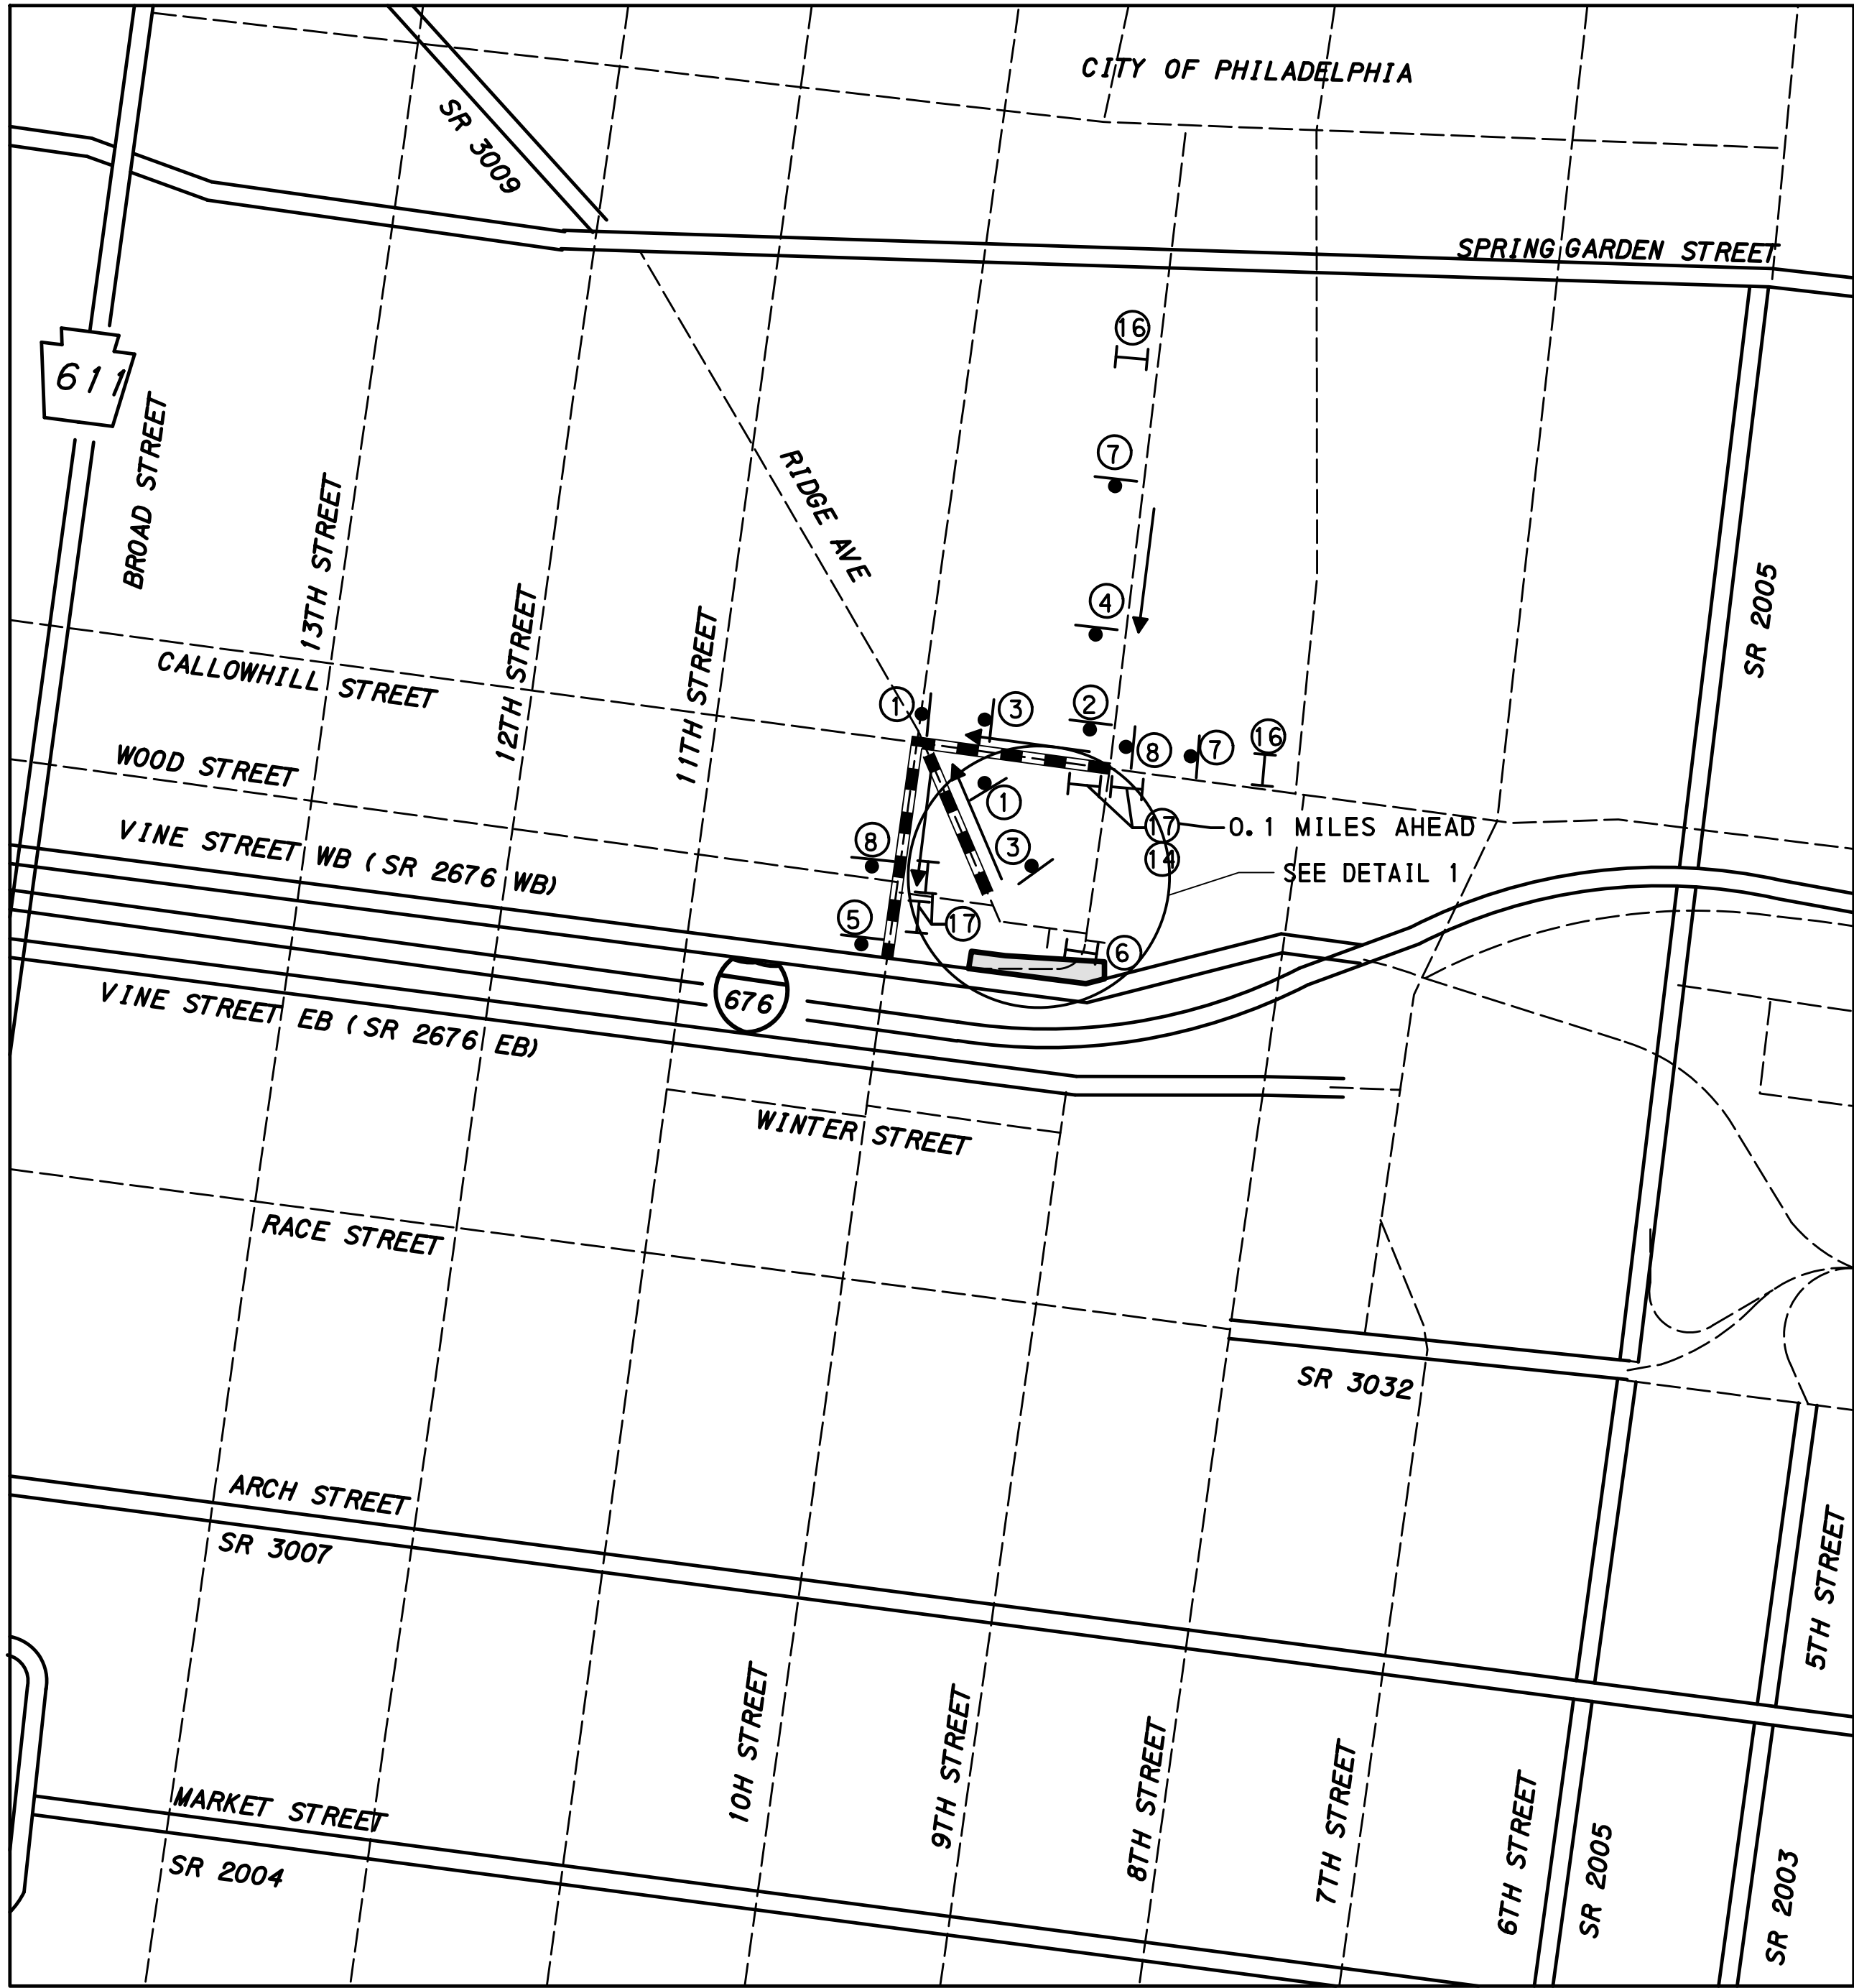


DETAIL 1


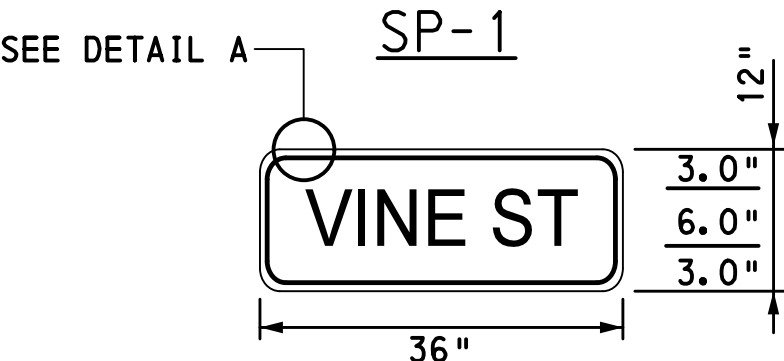


SERIES B
6" UPPER CASE LETTERS

V	6.3
I	3.7
N	1.9
E	3.7
S	2.3
T	6.1
	3.4
	2.3
	6.3
	36.0

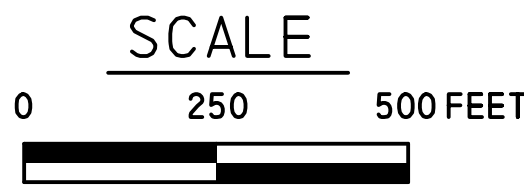

SCALE

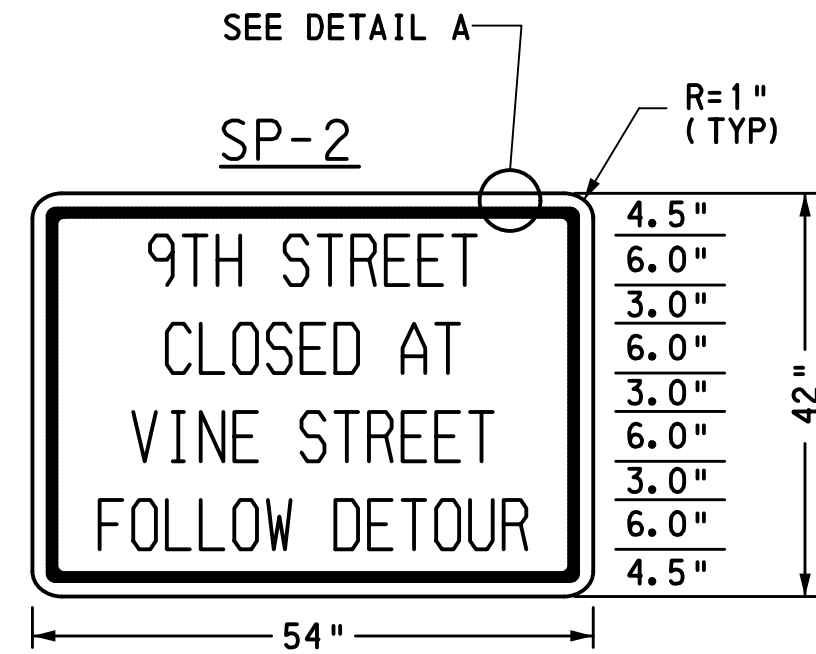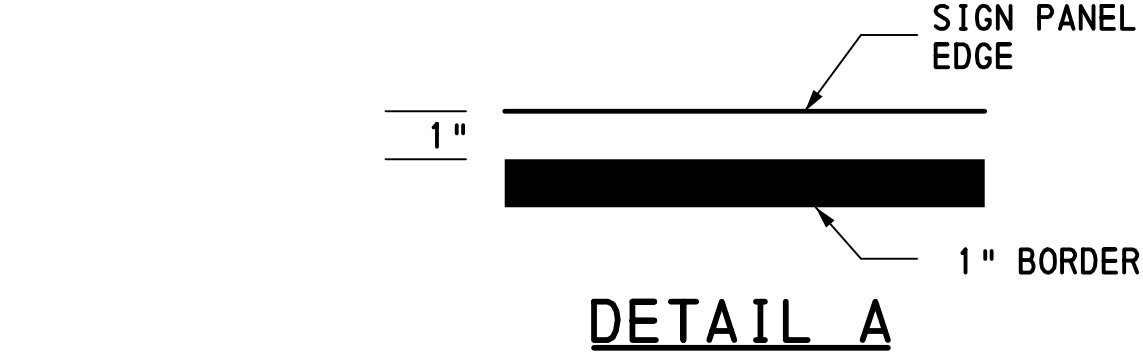

SERIES B
6" UPPER CASE LETTERS

9	10.55
T	2.5
H	3.2
	2.5
	6.0
S	3.4
T	3.2
R	3.7
E	3.2
E	2.9
T	2.3
	10.55
	54.0

SERIES B
6" UPPER CASE LETTERS

C	11.3
L	3.4
O	3.2
S	3.6
E	3.7
D	2.3
	6.0
A	3.5
T	2.3
	11.3
	54.0


SERIES B
6" UPPER CASE LETTERS

V	11.85
I	3.7
N	1.9
E	3.7
	2.3
	6.0
S	3.4
T	3.2
R	3.7
E	3.2
E	2.9
T	2.3
	11.85
	54.0

SERIES B
6" UPPER CASE LETTERS

F	3.6
O	3.2
L	3.9
L	3.2
O	3.6
W	3.8
	6.0
D	3.7
E	2.9
T	3.2
O	3.9
U	3.7
R	2.5
	3.6
	54.0

TRAFFIC CONTROL PLAN
DETOUR PLAN


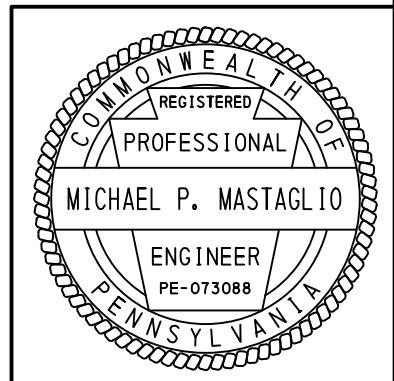


OPERATOR: S:\TRAFFIC\2021300124 - D6 - E04796 HSP2\W021 Vine St Road Diet\Technical\MPT\05 Detours\STAGE-2_9TH-NB.dgn
FILE NAME: S:\TRAFFIC\2021300124 - D6 - E04796 HSP2\W021 Vine St Road Diet\Technical\MPT\05 Detours\STAGE-2_9TH-NB.dgn

PLOTTED: 2/13/2025 3:05:56 PM

D-9012 CADD (02-90) REVISED (10-04)


DISTRICT	COUNTY	ROUTE	SECTION	SHEET	
6-0	PHILADELPHIA	2676	SIP	6 OF 26	
CITY OF PHILADELPHIA					
REVISION NUMBER	REVISIONS			DATE	BY

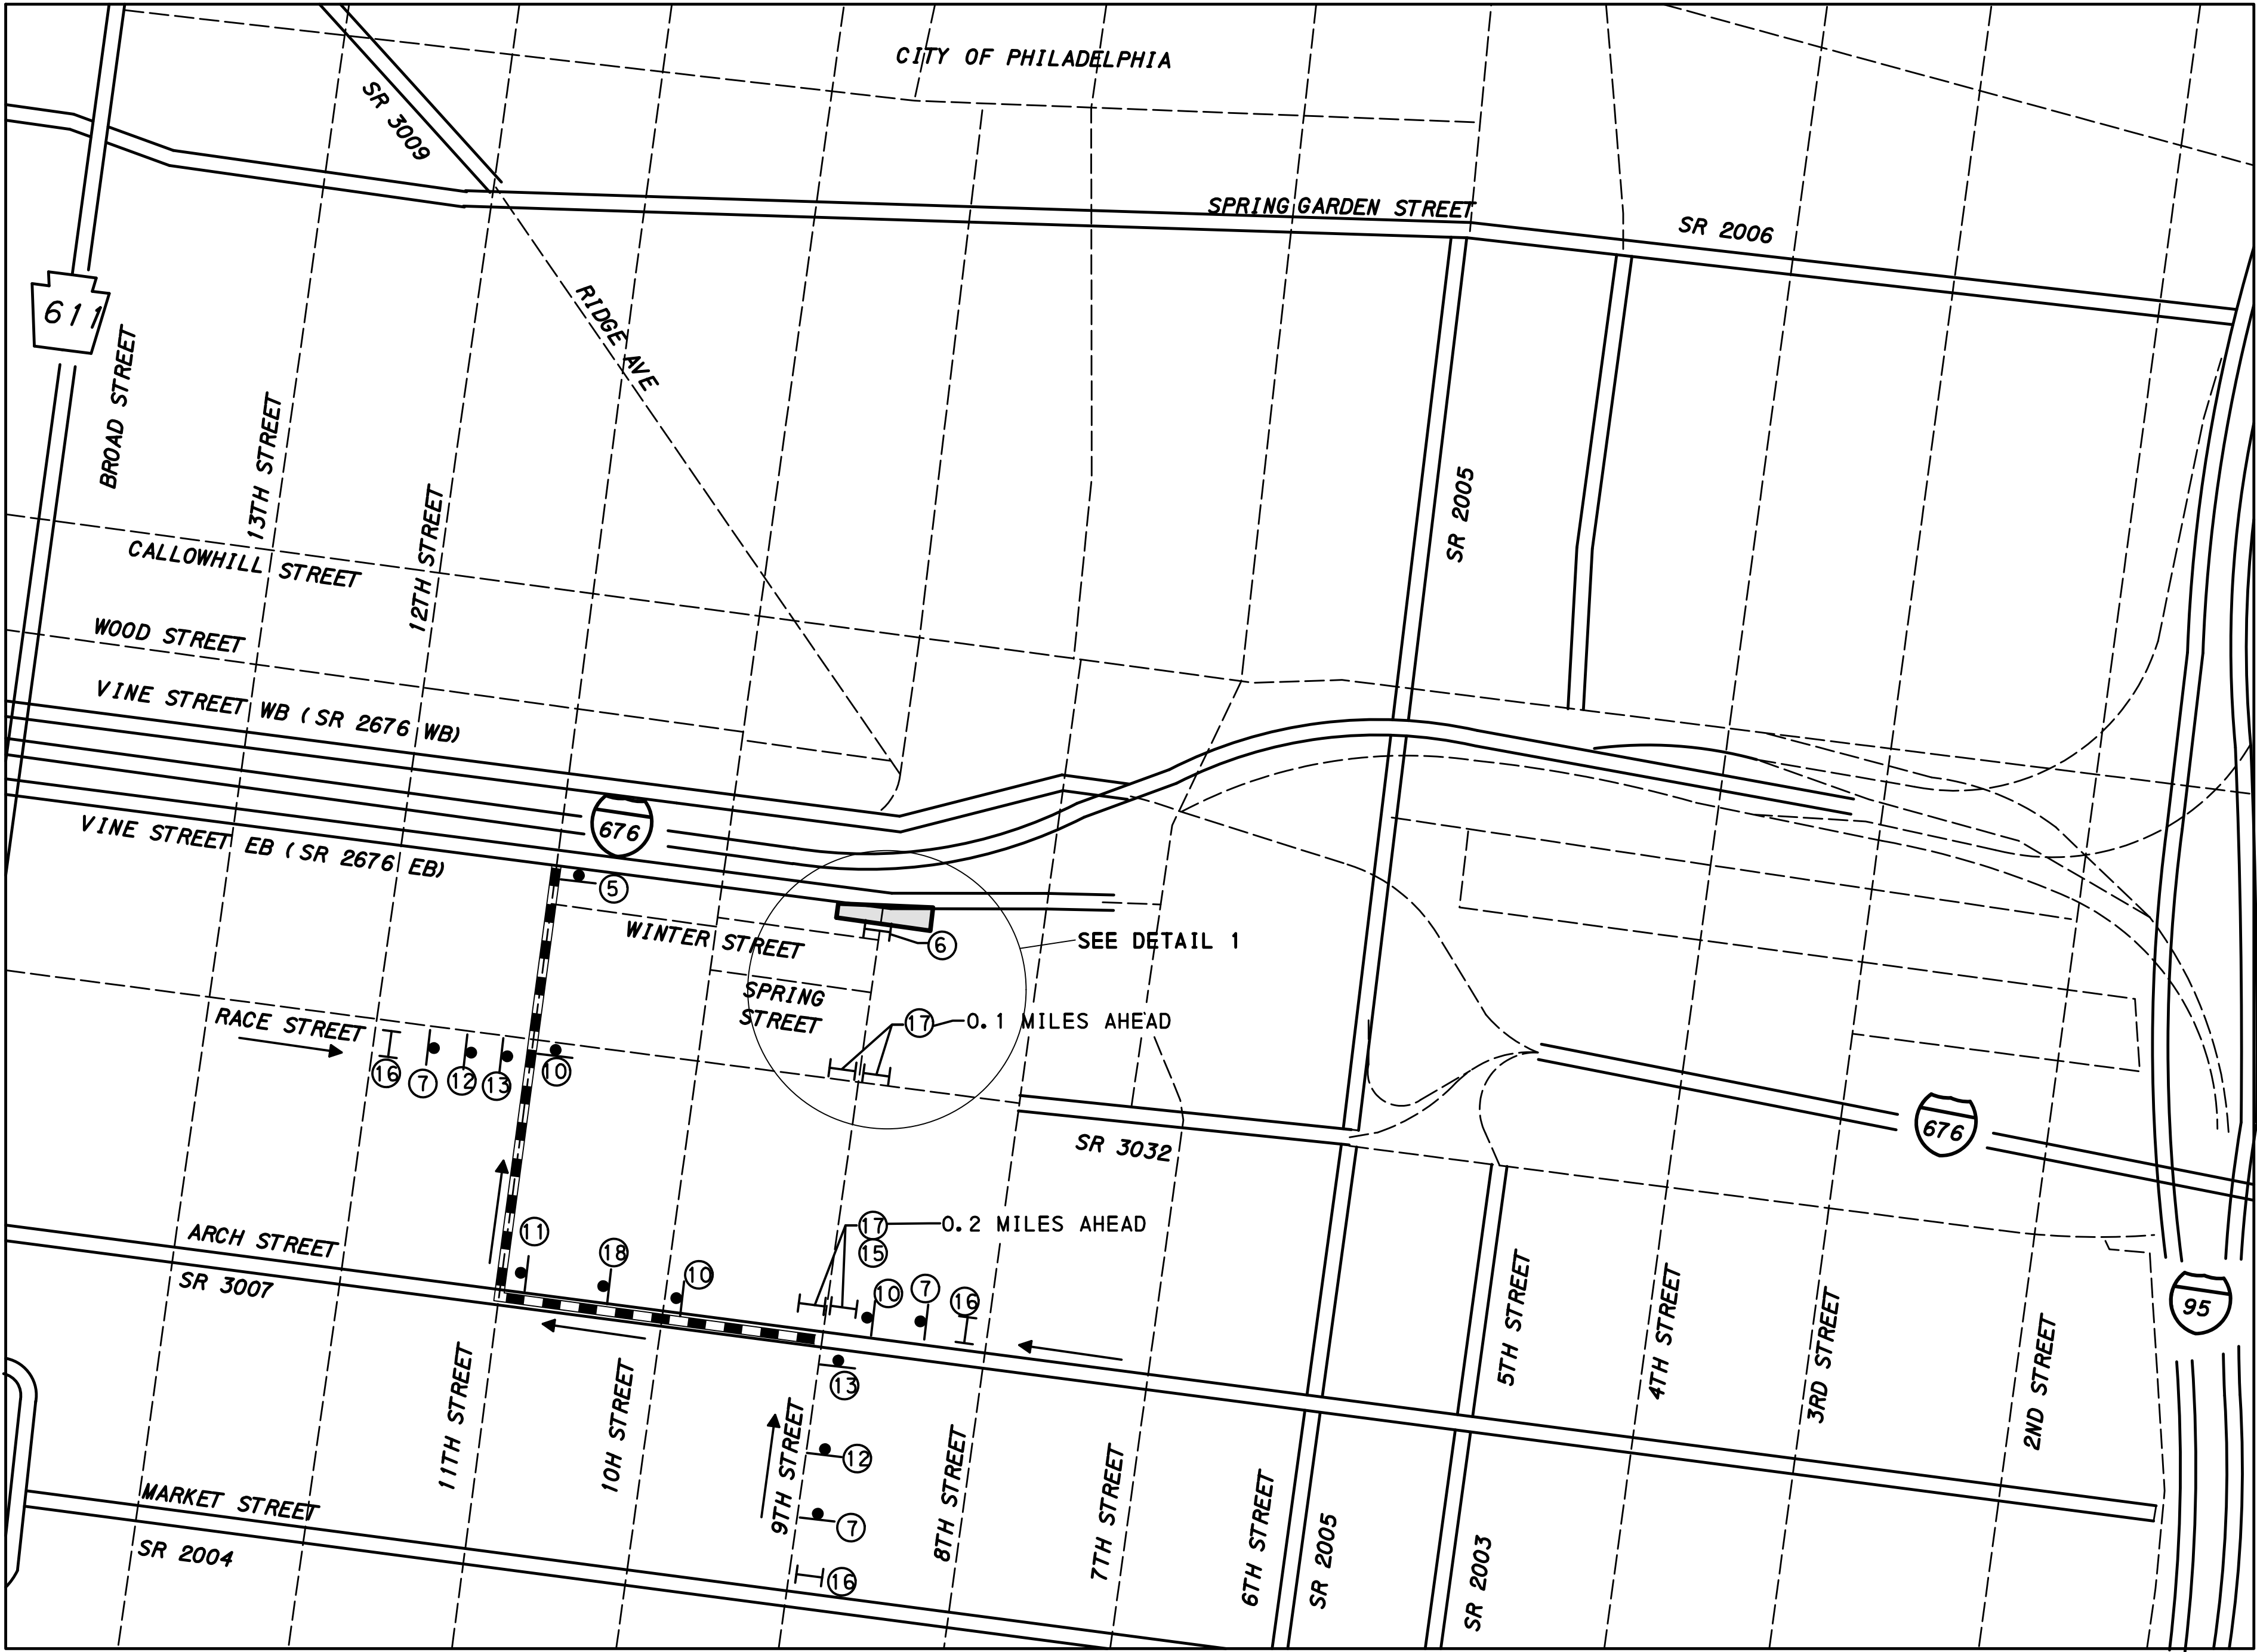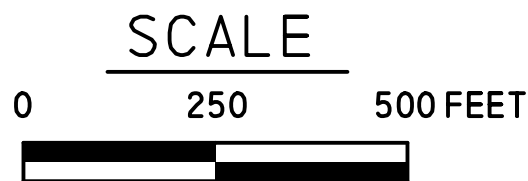


LEGEND



DETOUR
WORK AREA

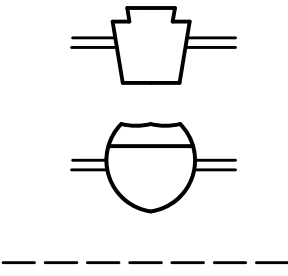

STATE HIGHWAY
INTERSTATE HIGHWAY
CITY STREET

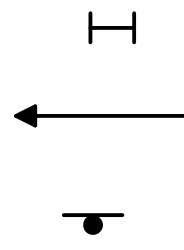


BARRICADE
TRAFFIC FLOW
SIGN

STAGE 2 DETOUR - 9TH STREET NB

CLOSE NB 9TH STREET TRAFFIC TURNING ONTO VINE STREET EB.


VEHICLES TRAVELING NB ON 9TH STREET WILL ACCESS VINE STREET EB VIA ARCH STREET WB TO 11TH STREET NB
DETOUR LENGTH 0.56 MI.

SR 3007 (ARCH STREET) - 25 MPH (POSTED SPEED)
11TH STREET - 25 MPH (POSTED SPEED)

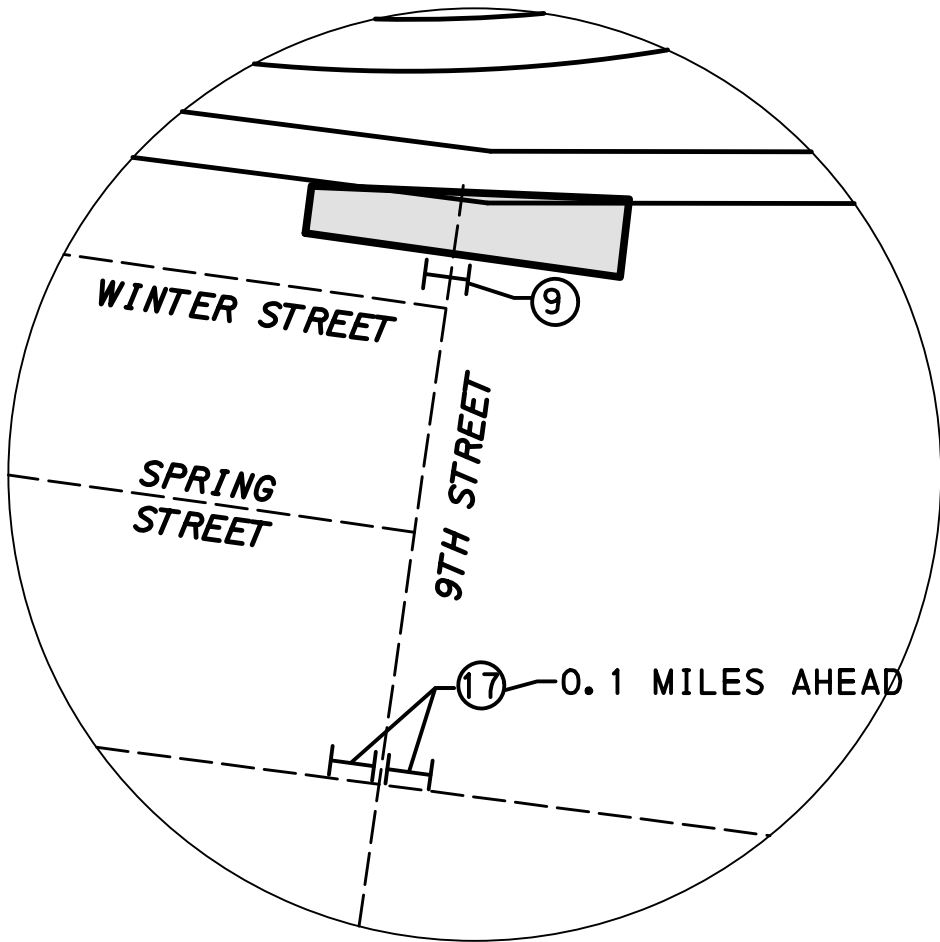


DETAIL 1

TRAFFIC CONTROL PLAN
DETOUR PLAN

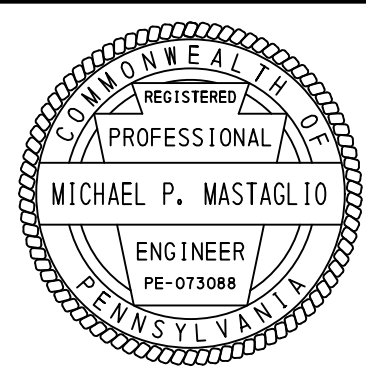


OPERATOR: Y:\PHL\TRAFFIC\2021\300124 - D6 - E04796 HSP2 W021 Vine St Road Diet\Technical\MPT\05 Detours\STAGE-2.9TH-SB PED.dgn
FILE NAME: Y:\PHL\TRAFFIC\2021\300124 - D6 - E04796 HSP2 W021 Vine St Road Diet\Technical\MPT\05 Detours\STAGE-2.9TH-SB PED.dgn
D-9012 CADD (02-90) REVISED (10-04) PLOTTED: 2/13/2025 3:05:58 PM

DISTRICT	COUNTY	ROUTE	SECTION	SHEET	
6-0	PHILADELPHIA	2676	SIP	7 OF 26	
CITY OF PHILADELPHIA					
REVISION NUMBER	REVISIONS			DATE	BY

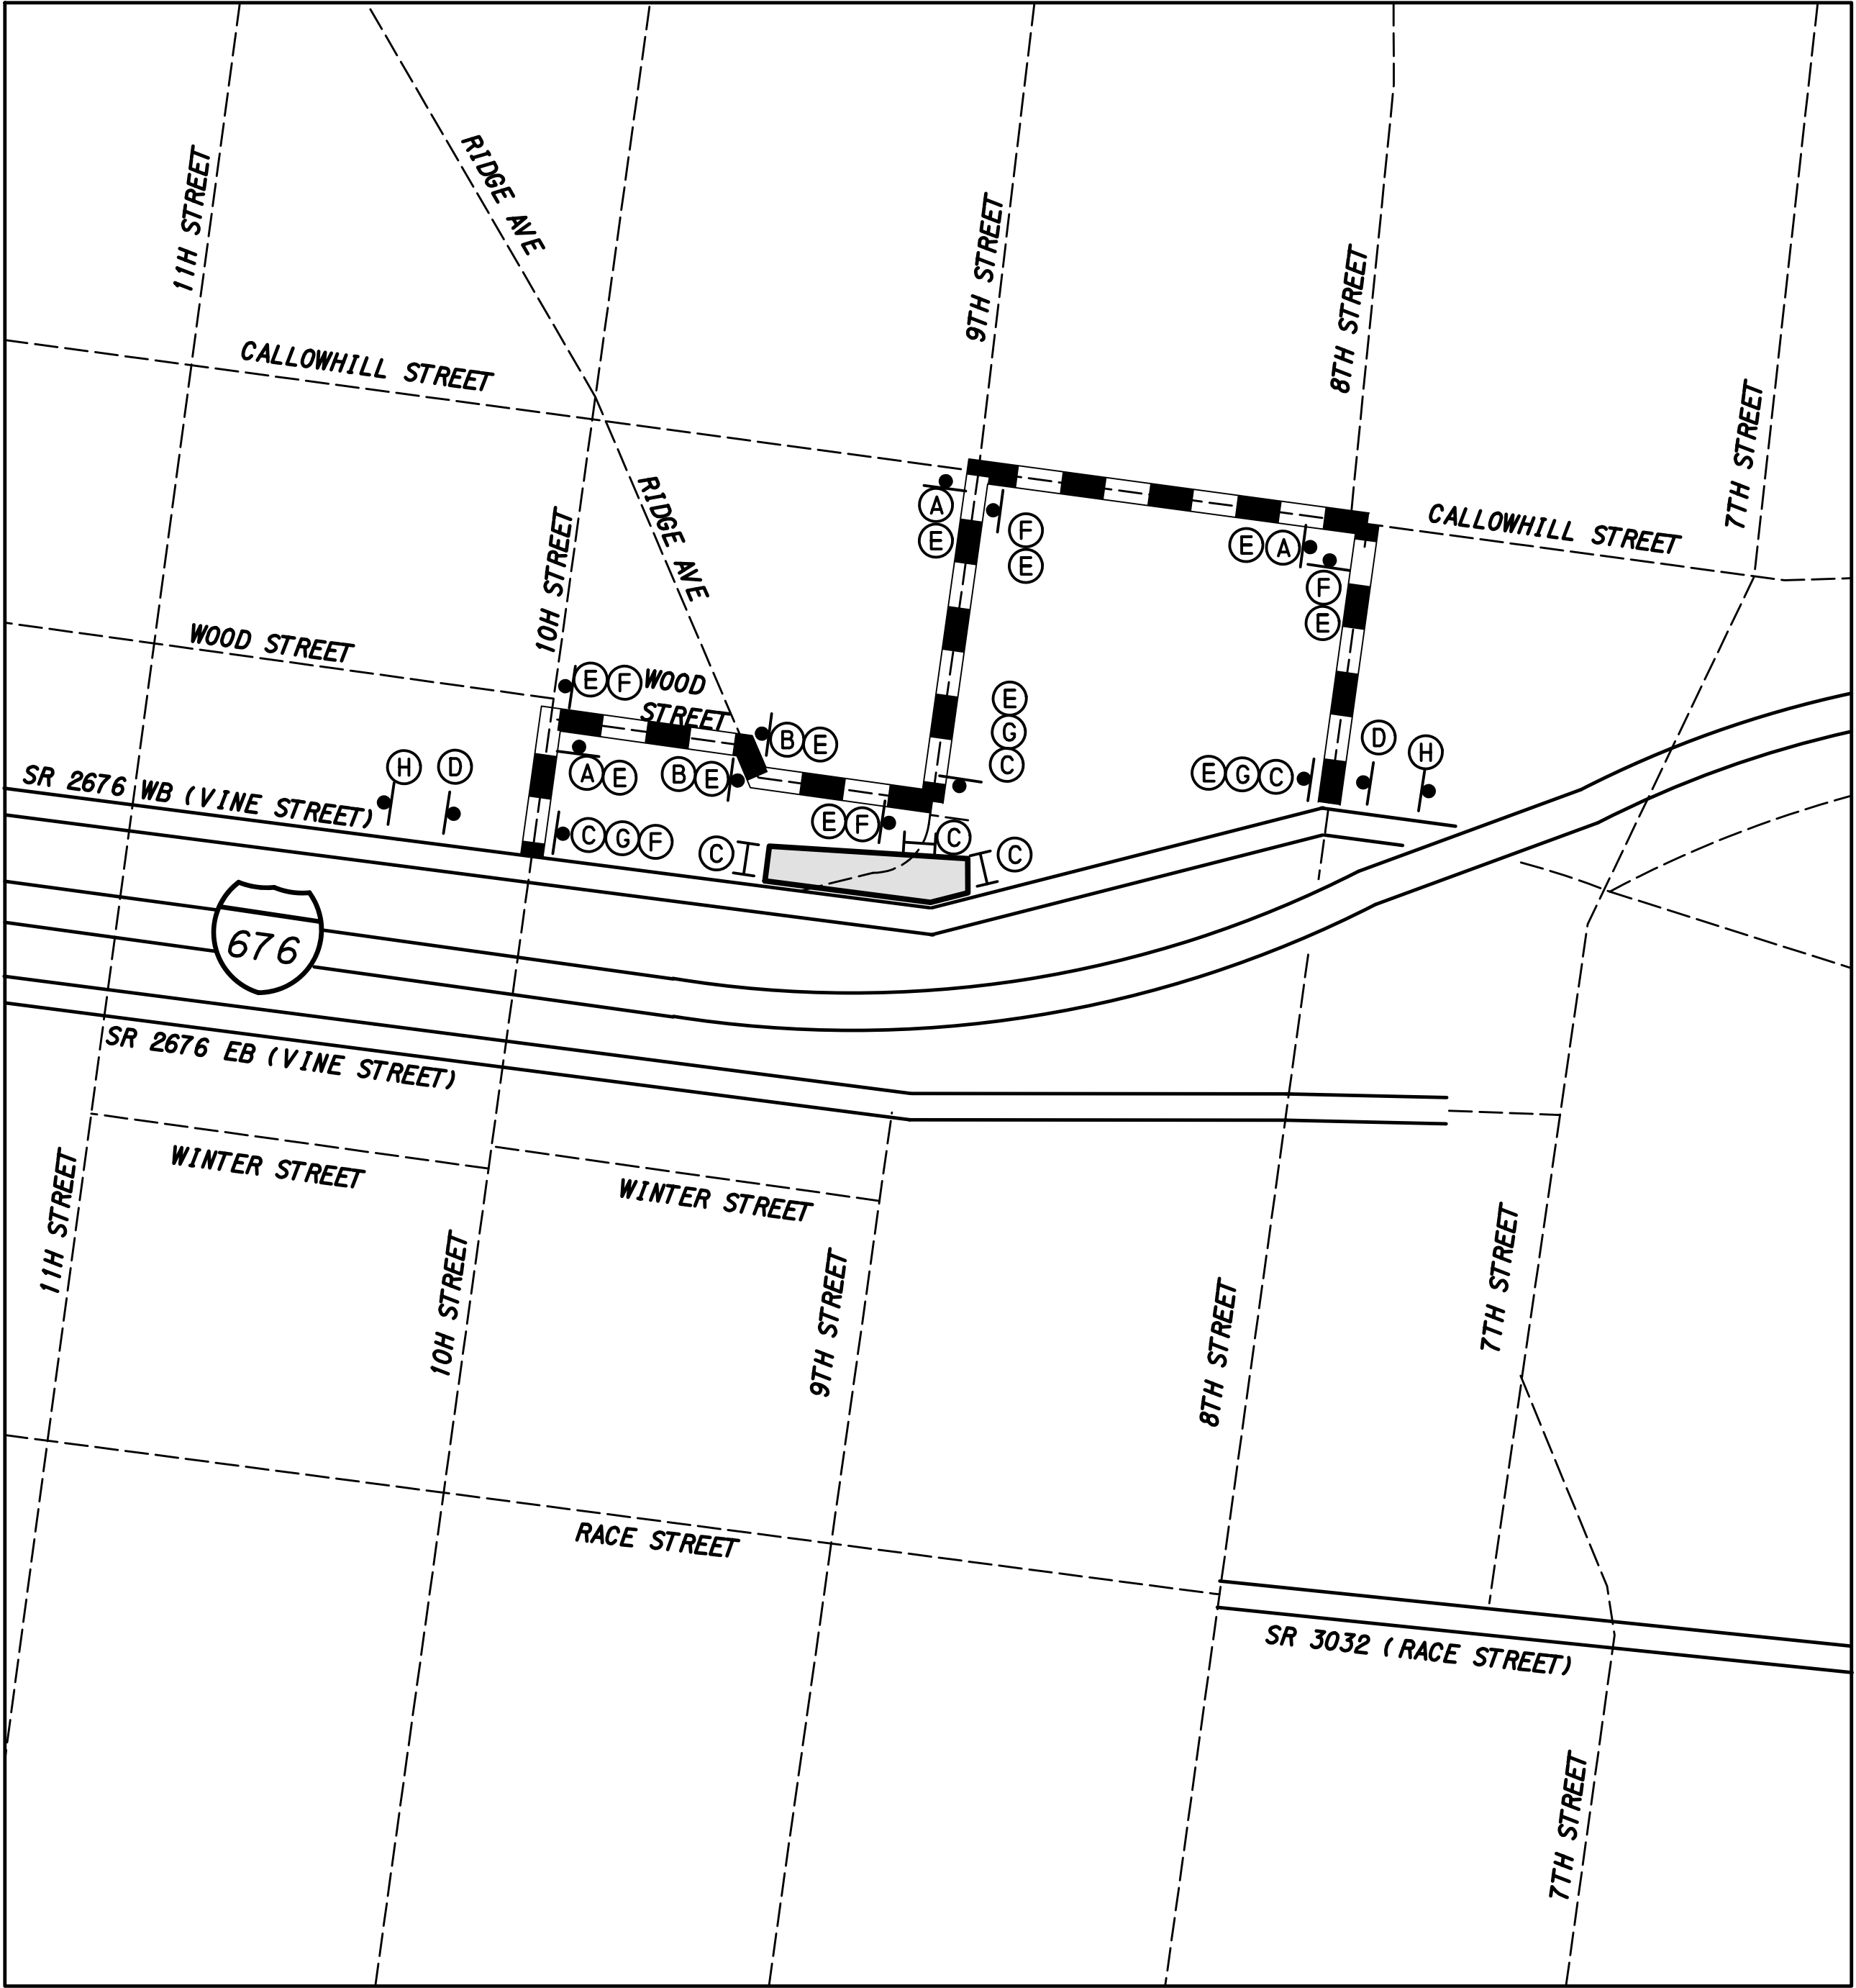

STAGE 2 PEDESTRIAN DETOUR - 9TH STREET & SR 2676 WB

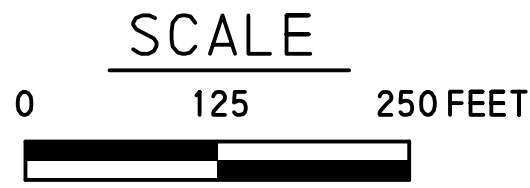

DETOUR LENGTH - 0.32 MILES

LEGEND




DETOUR




WORK AREA




STATE HIGHWAY

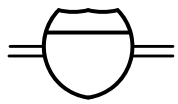

INTERSTATE HIGHWAY

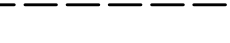


CITY STREET

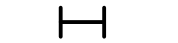


BARRICADE



SIGN

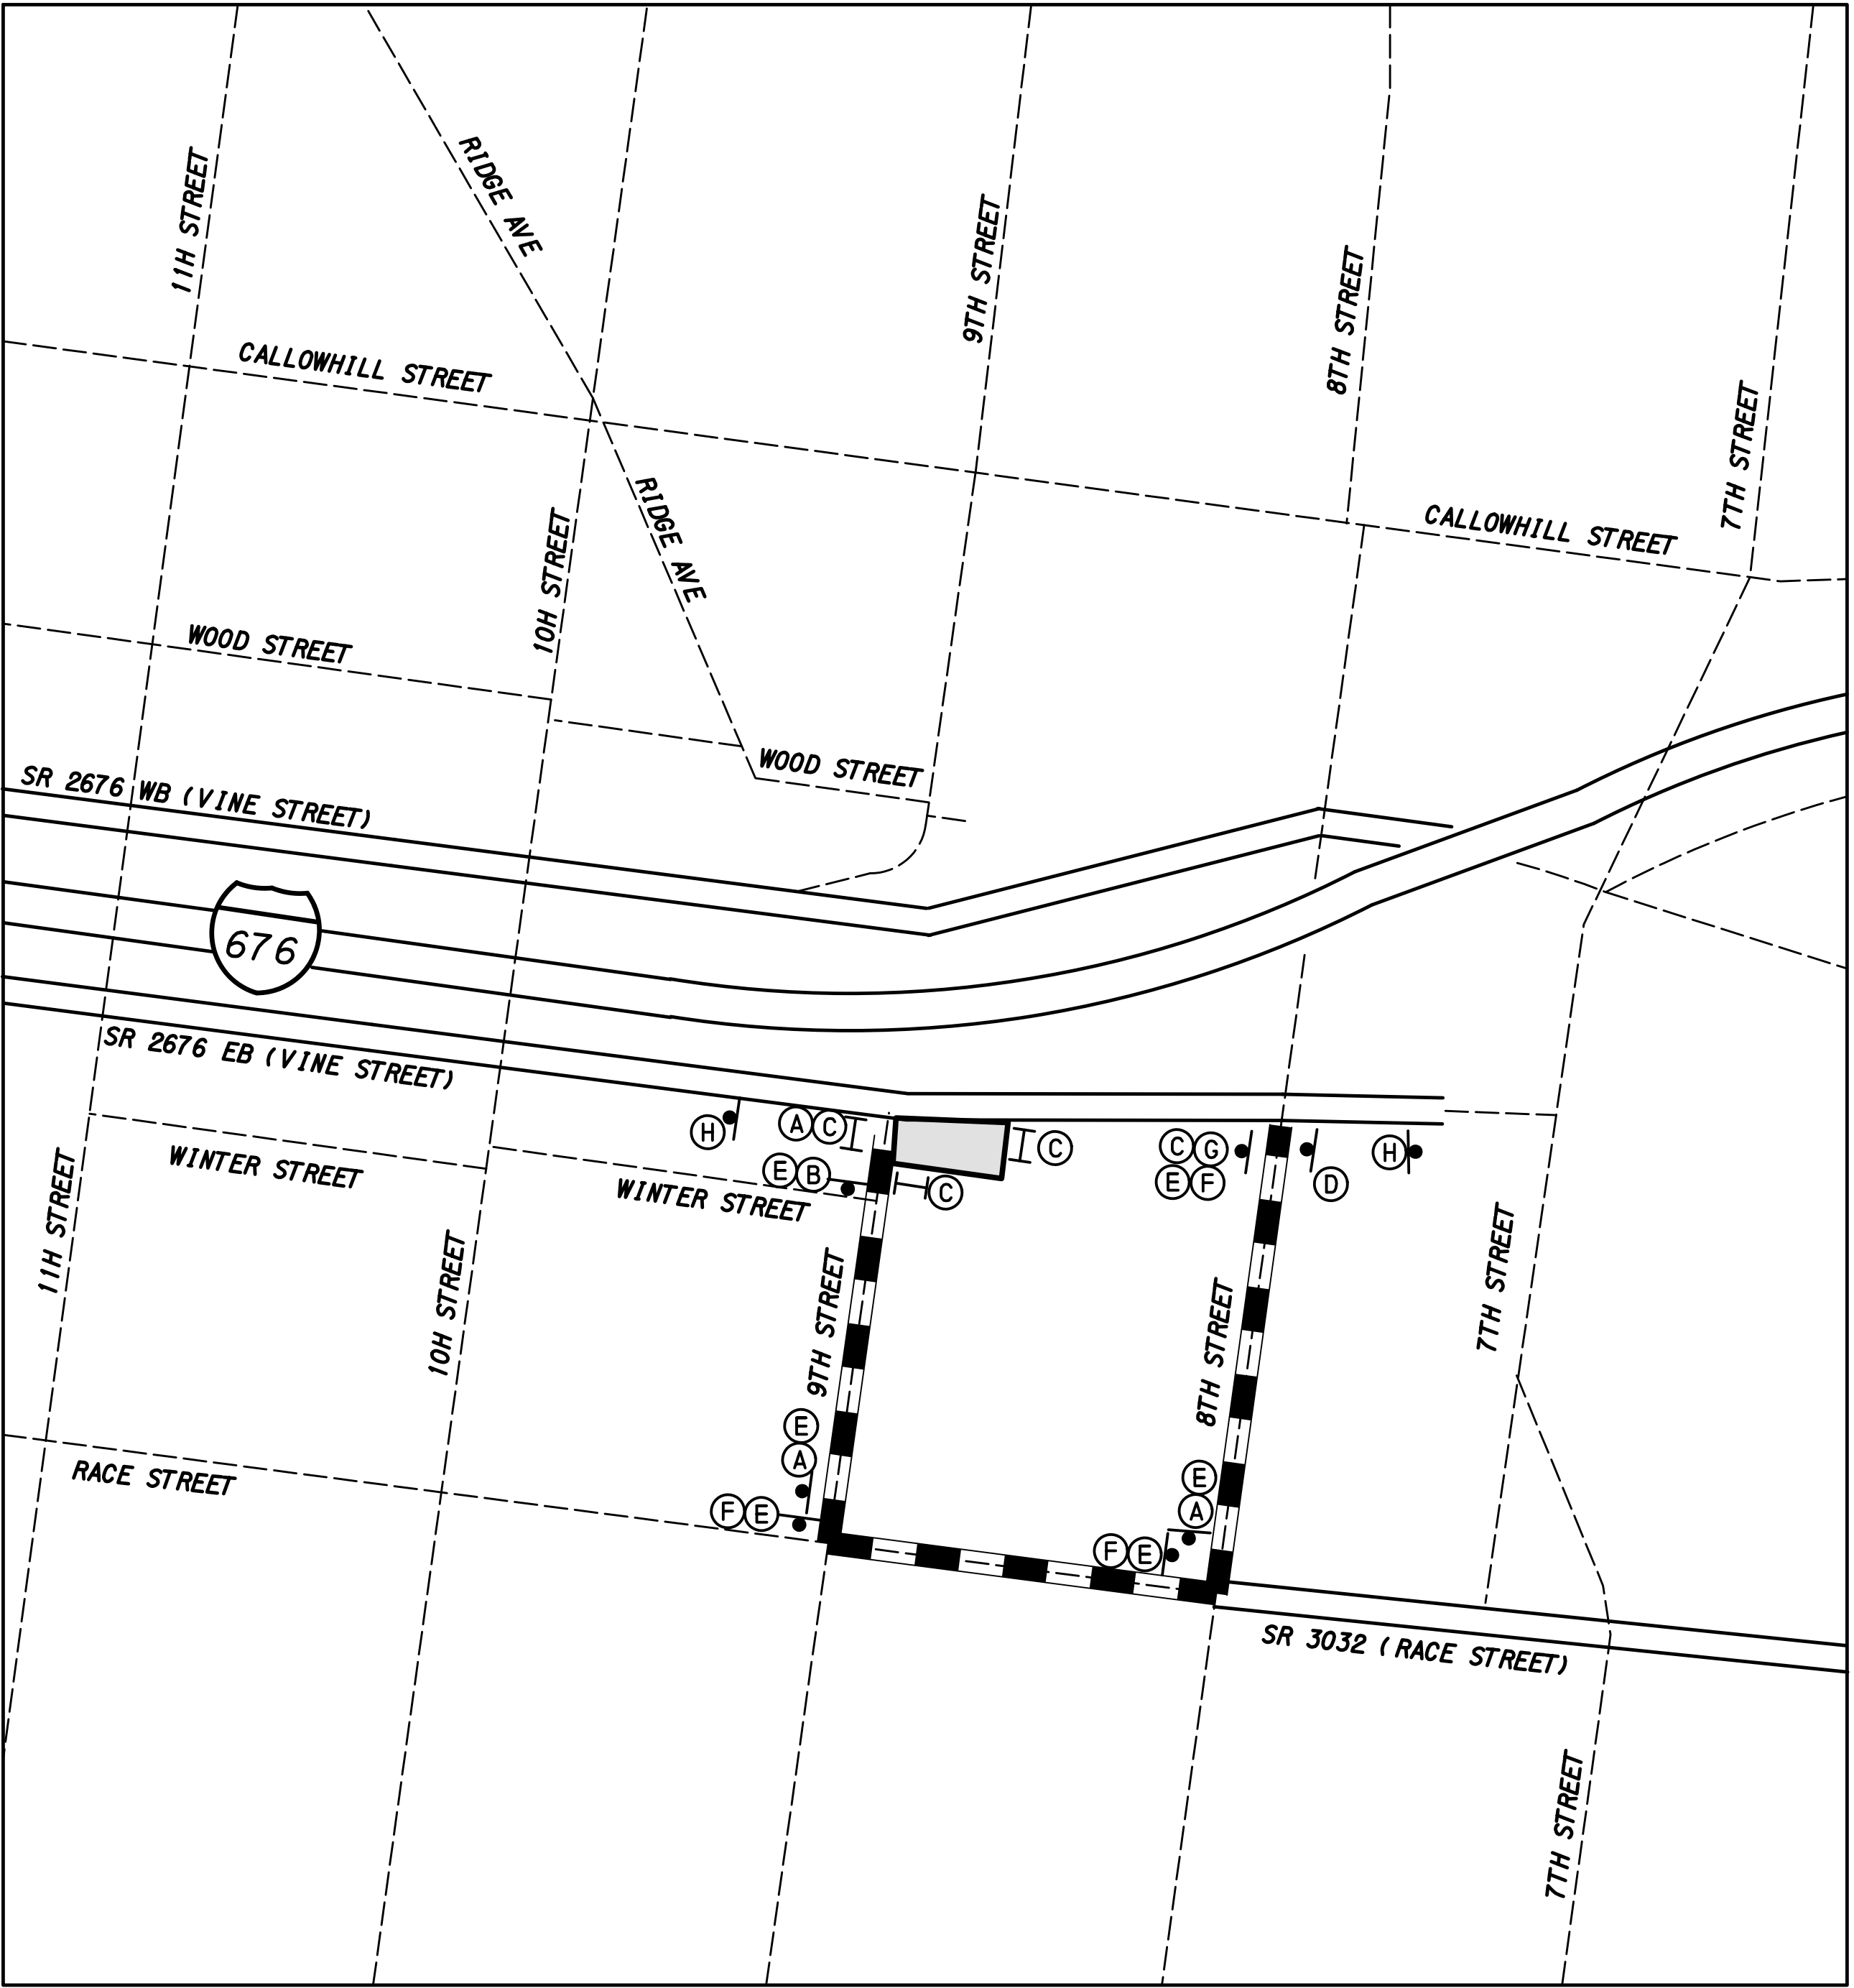

STAGE 2 PEDESTRIAN DETOUR - 9TH STREET & SR 2676 EB

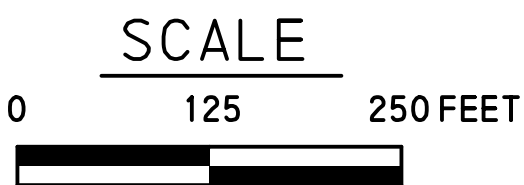

DETOUR LENGTH - 0.25 MILES

PEDESTRIAN DETOURS
TRAFFIC CONTROL PLAN
DETOUR PLAN

