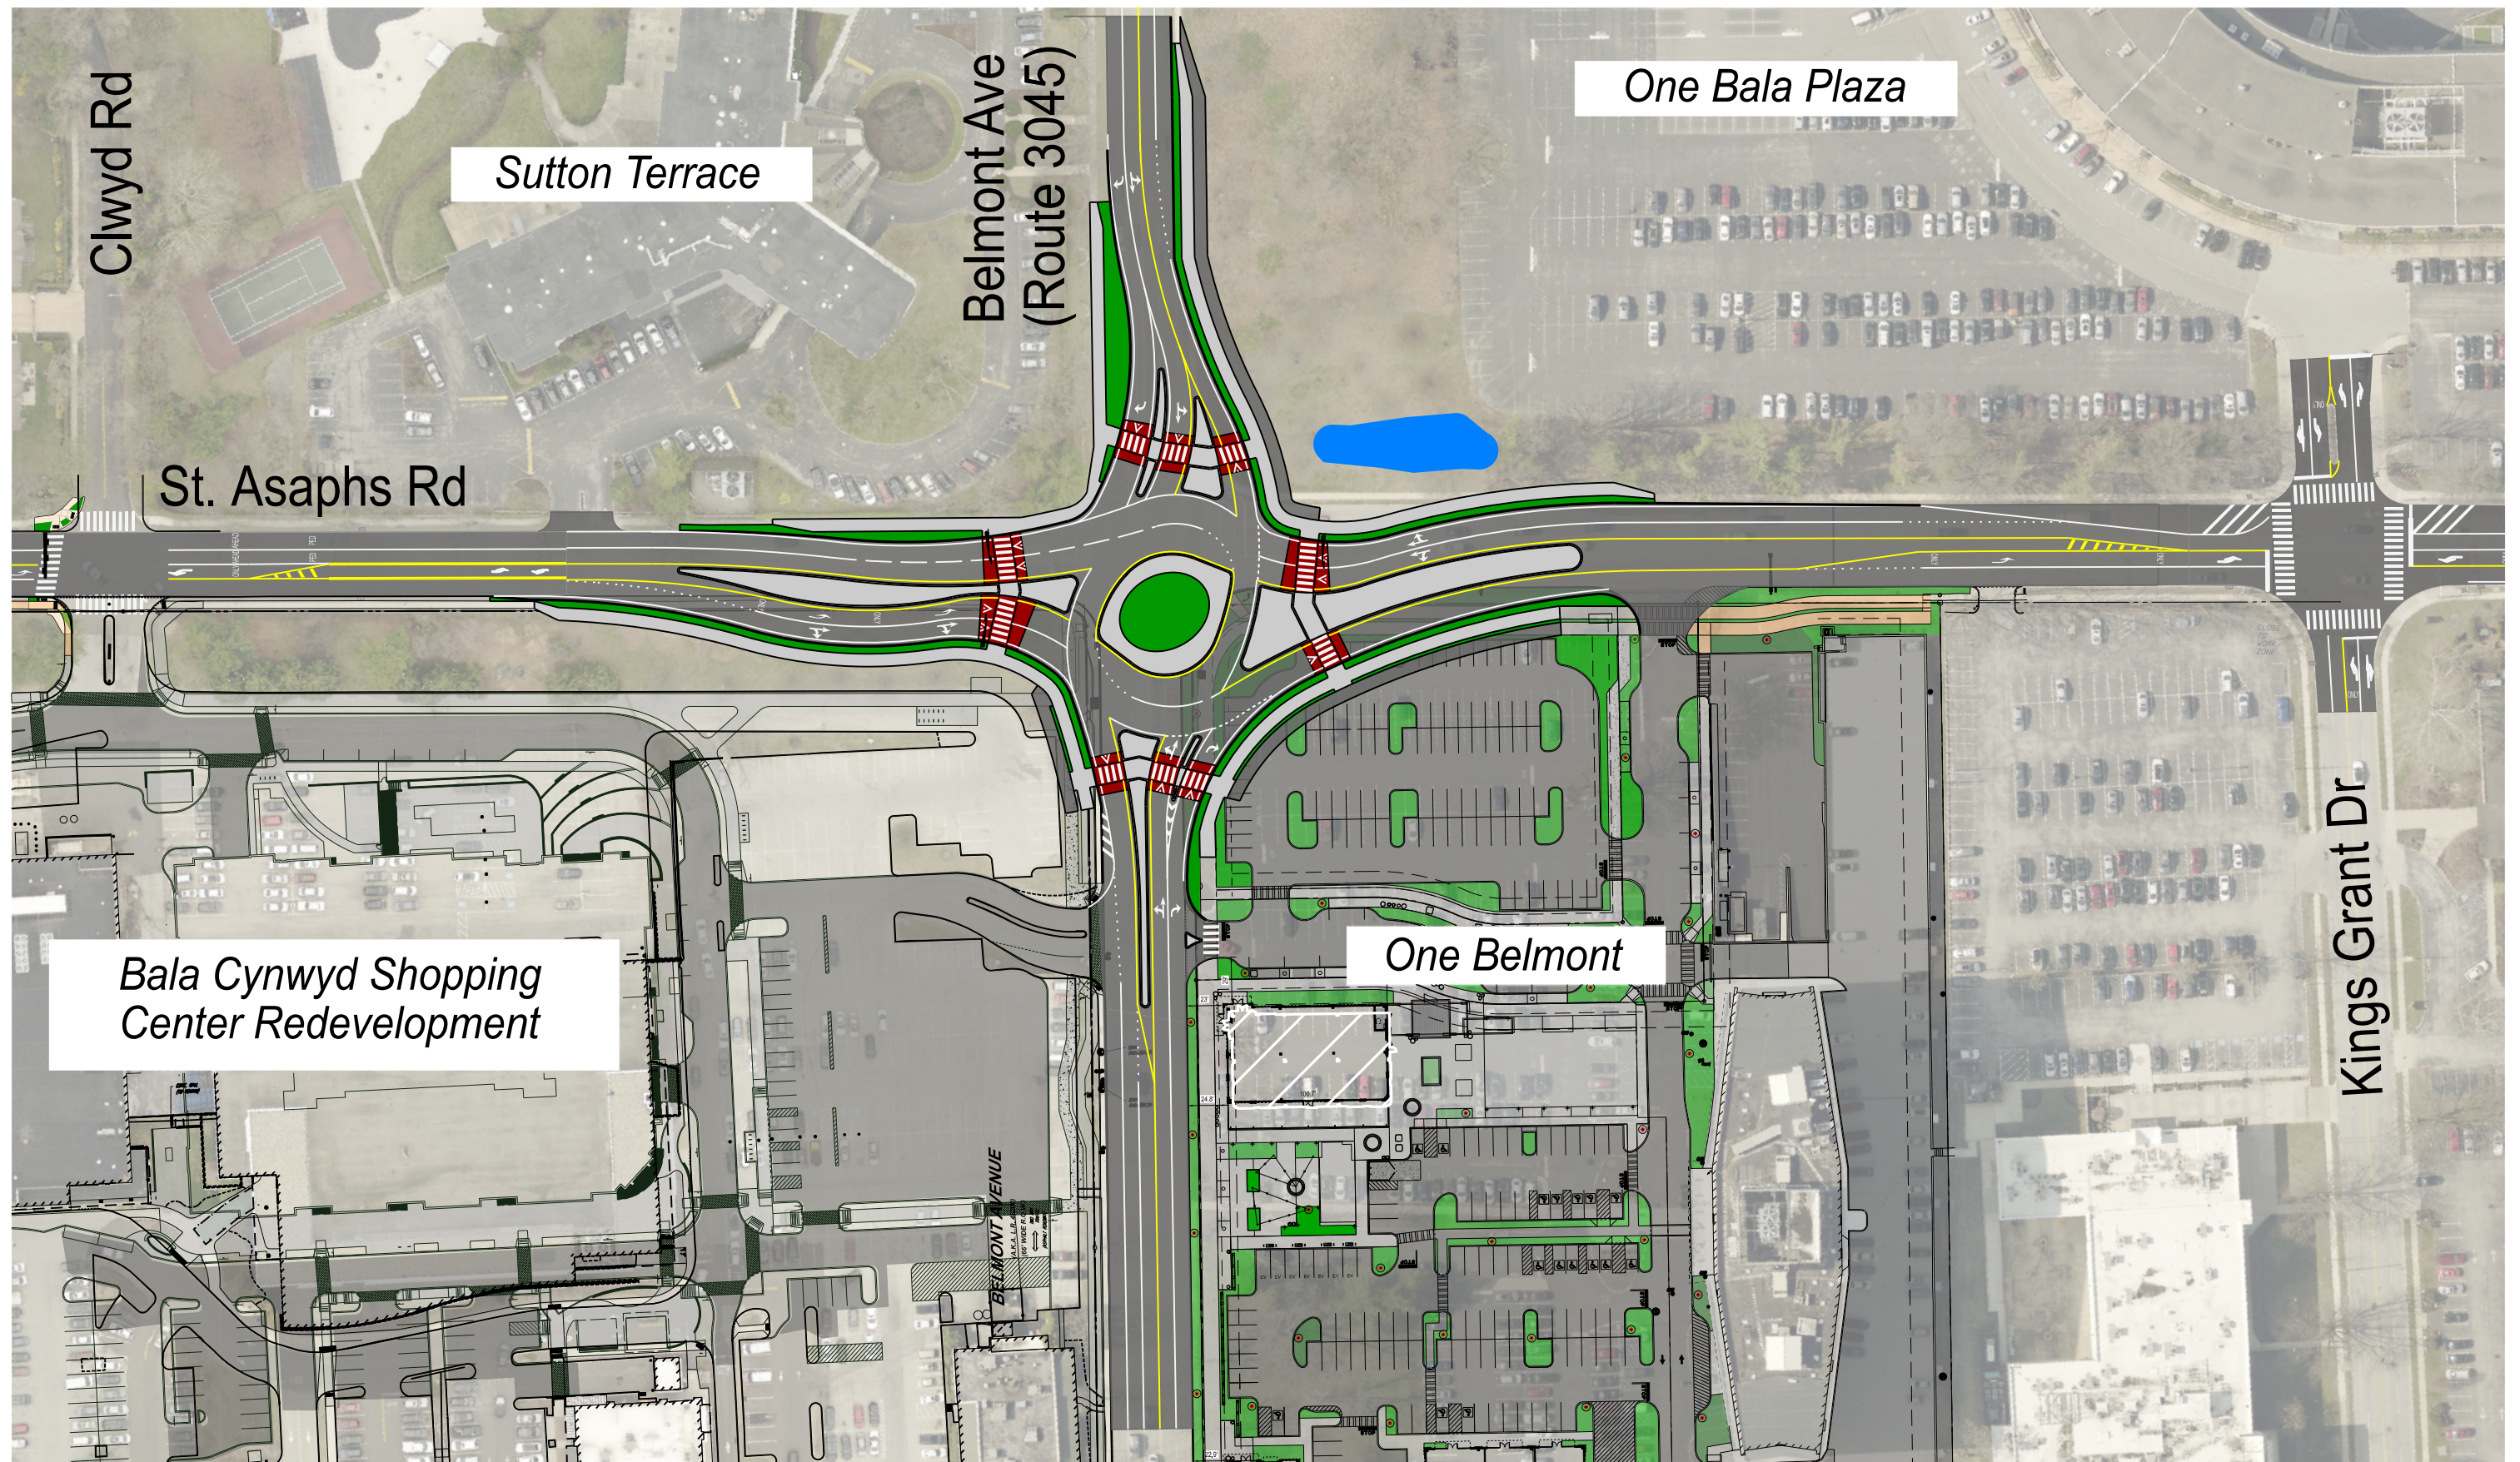


LEGEND

	ROADWAY		SWM FACILITY
	CONCRETE/SIDEWALK		GRASS

ROUNDBABOUT ALTERNATIVE PRELIMINARY

DATE:
NOVEMBER 2025

MONTGOMERY COUNTY, PENNSYLVANIA