


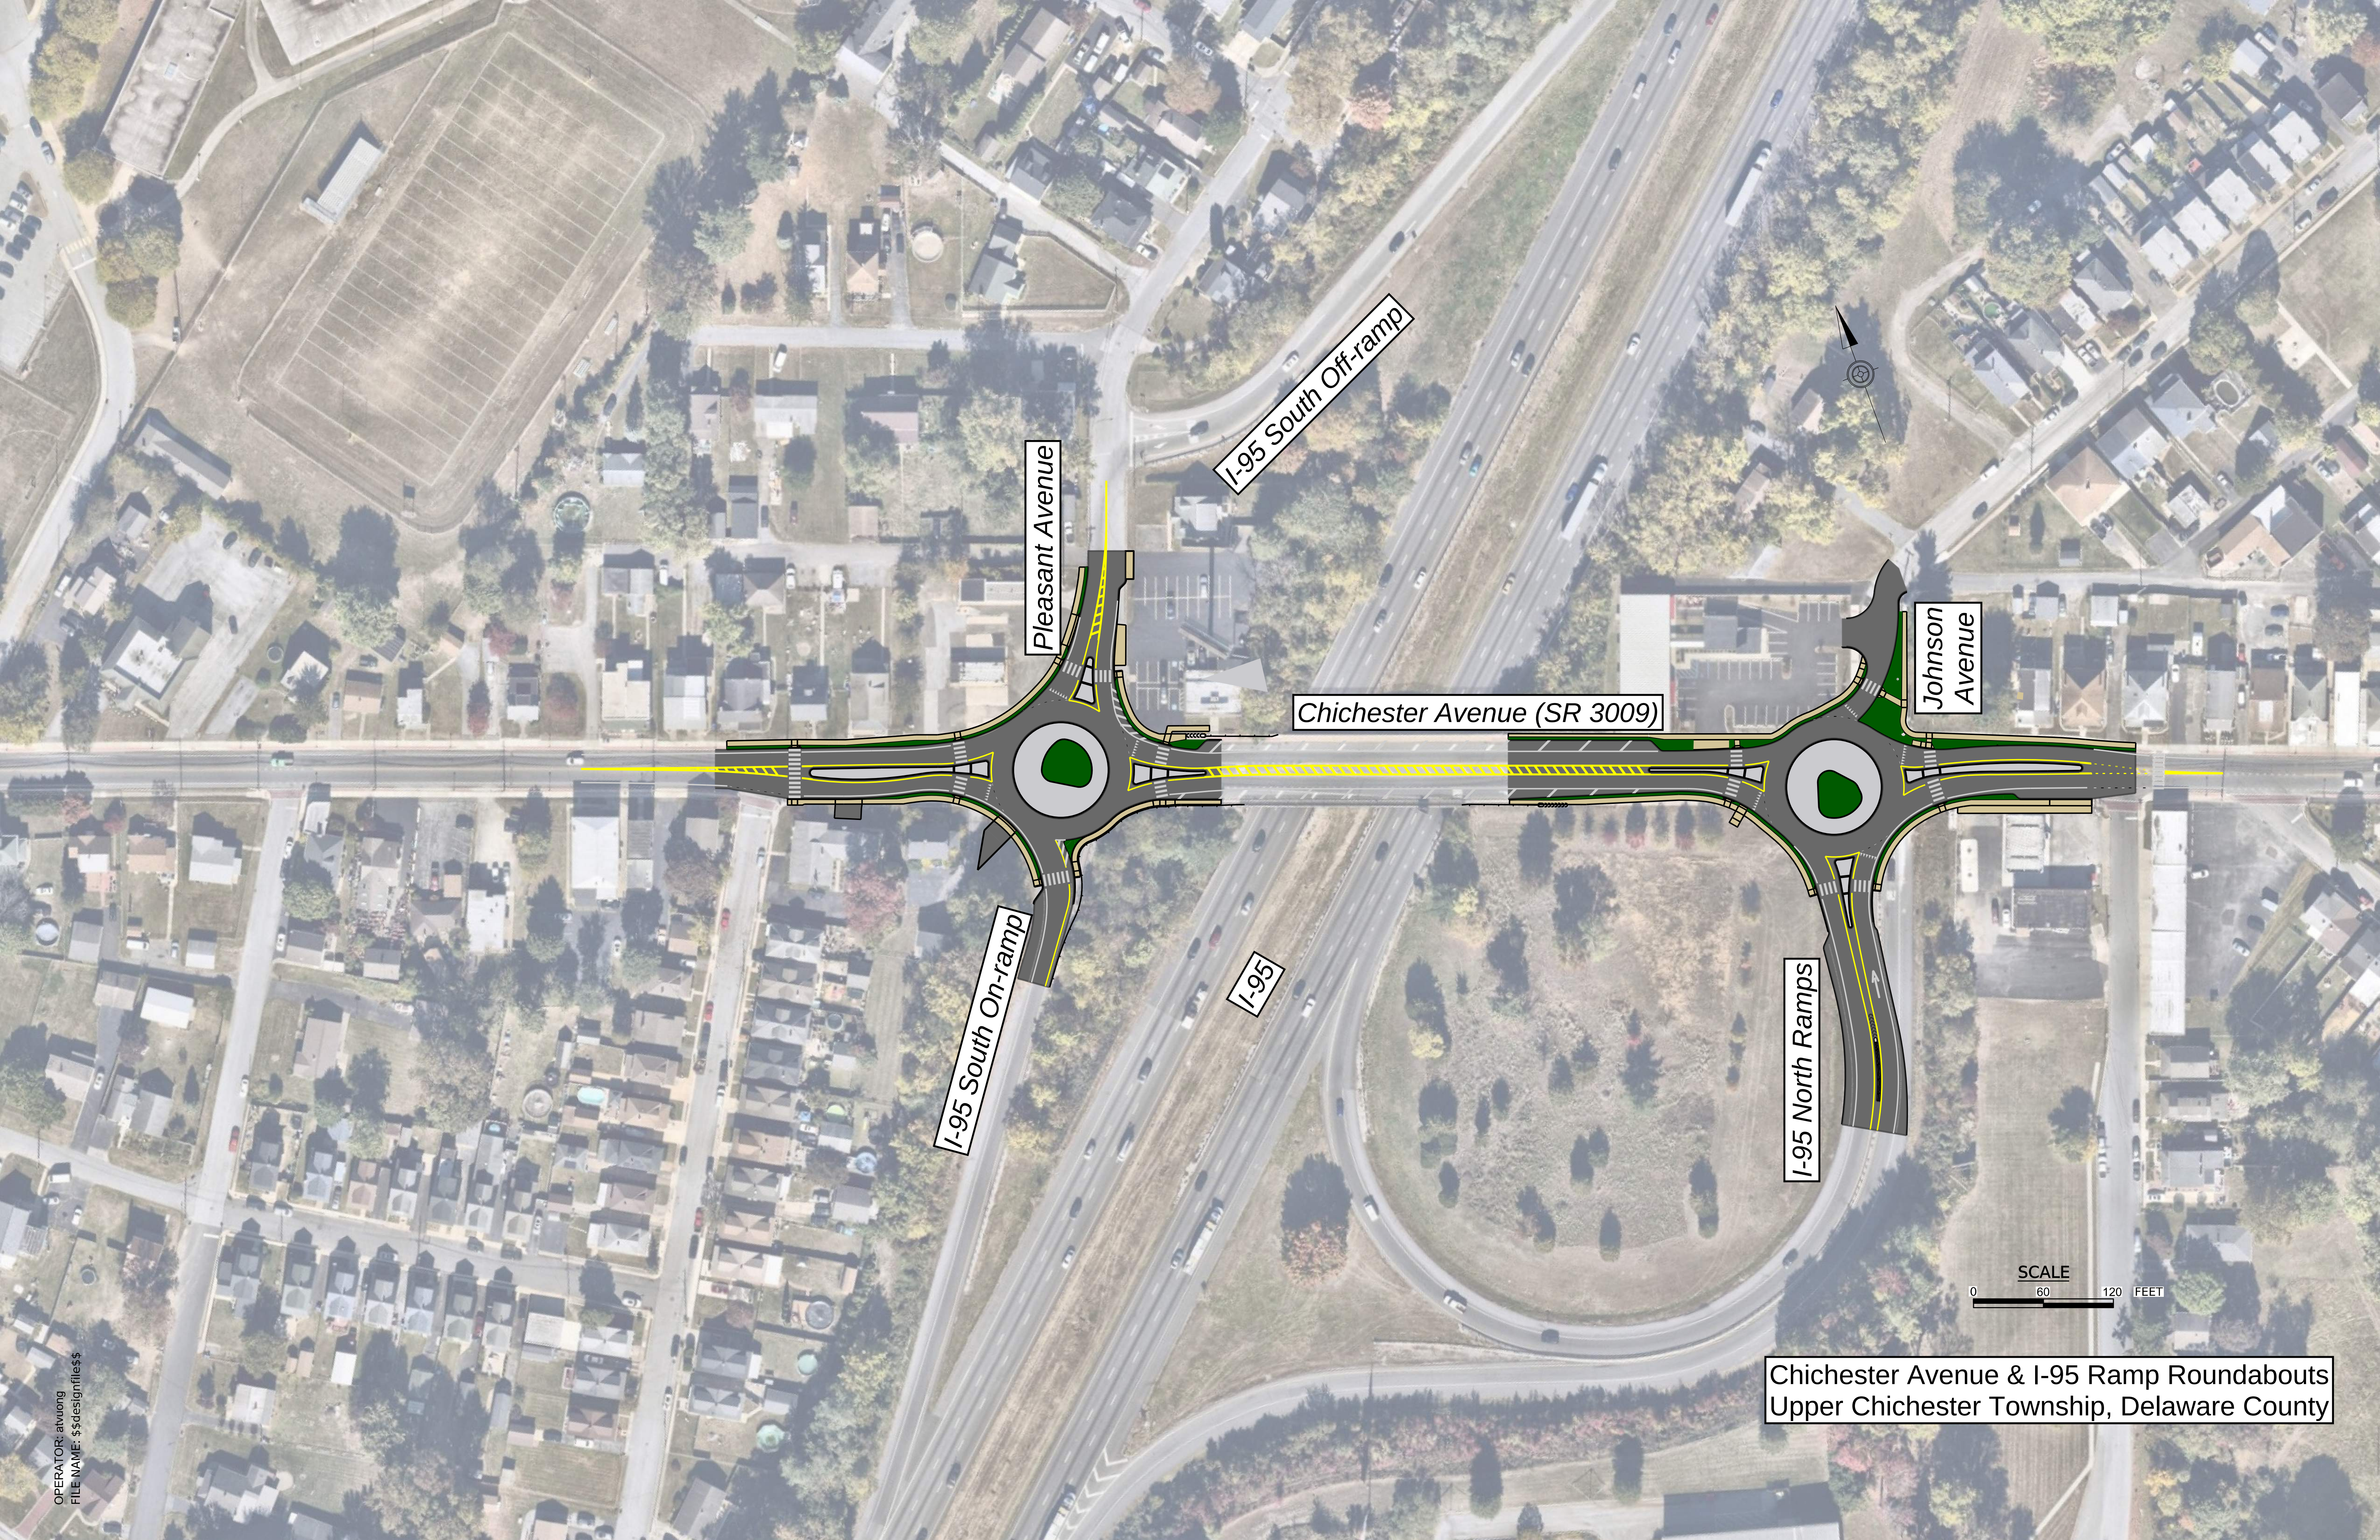

I-95 South Off-ramp

Pleasant Avenue

Chichester Avenue (SR 3009)

Johnson Avenue

I-95 South On-ramp

I-95

I-95 North Ramps

SCALE
0 60 120 FEET

Chichester Avenue & I-95 Ramp Roundabouts
Upper Chichester Township, Delaware County