


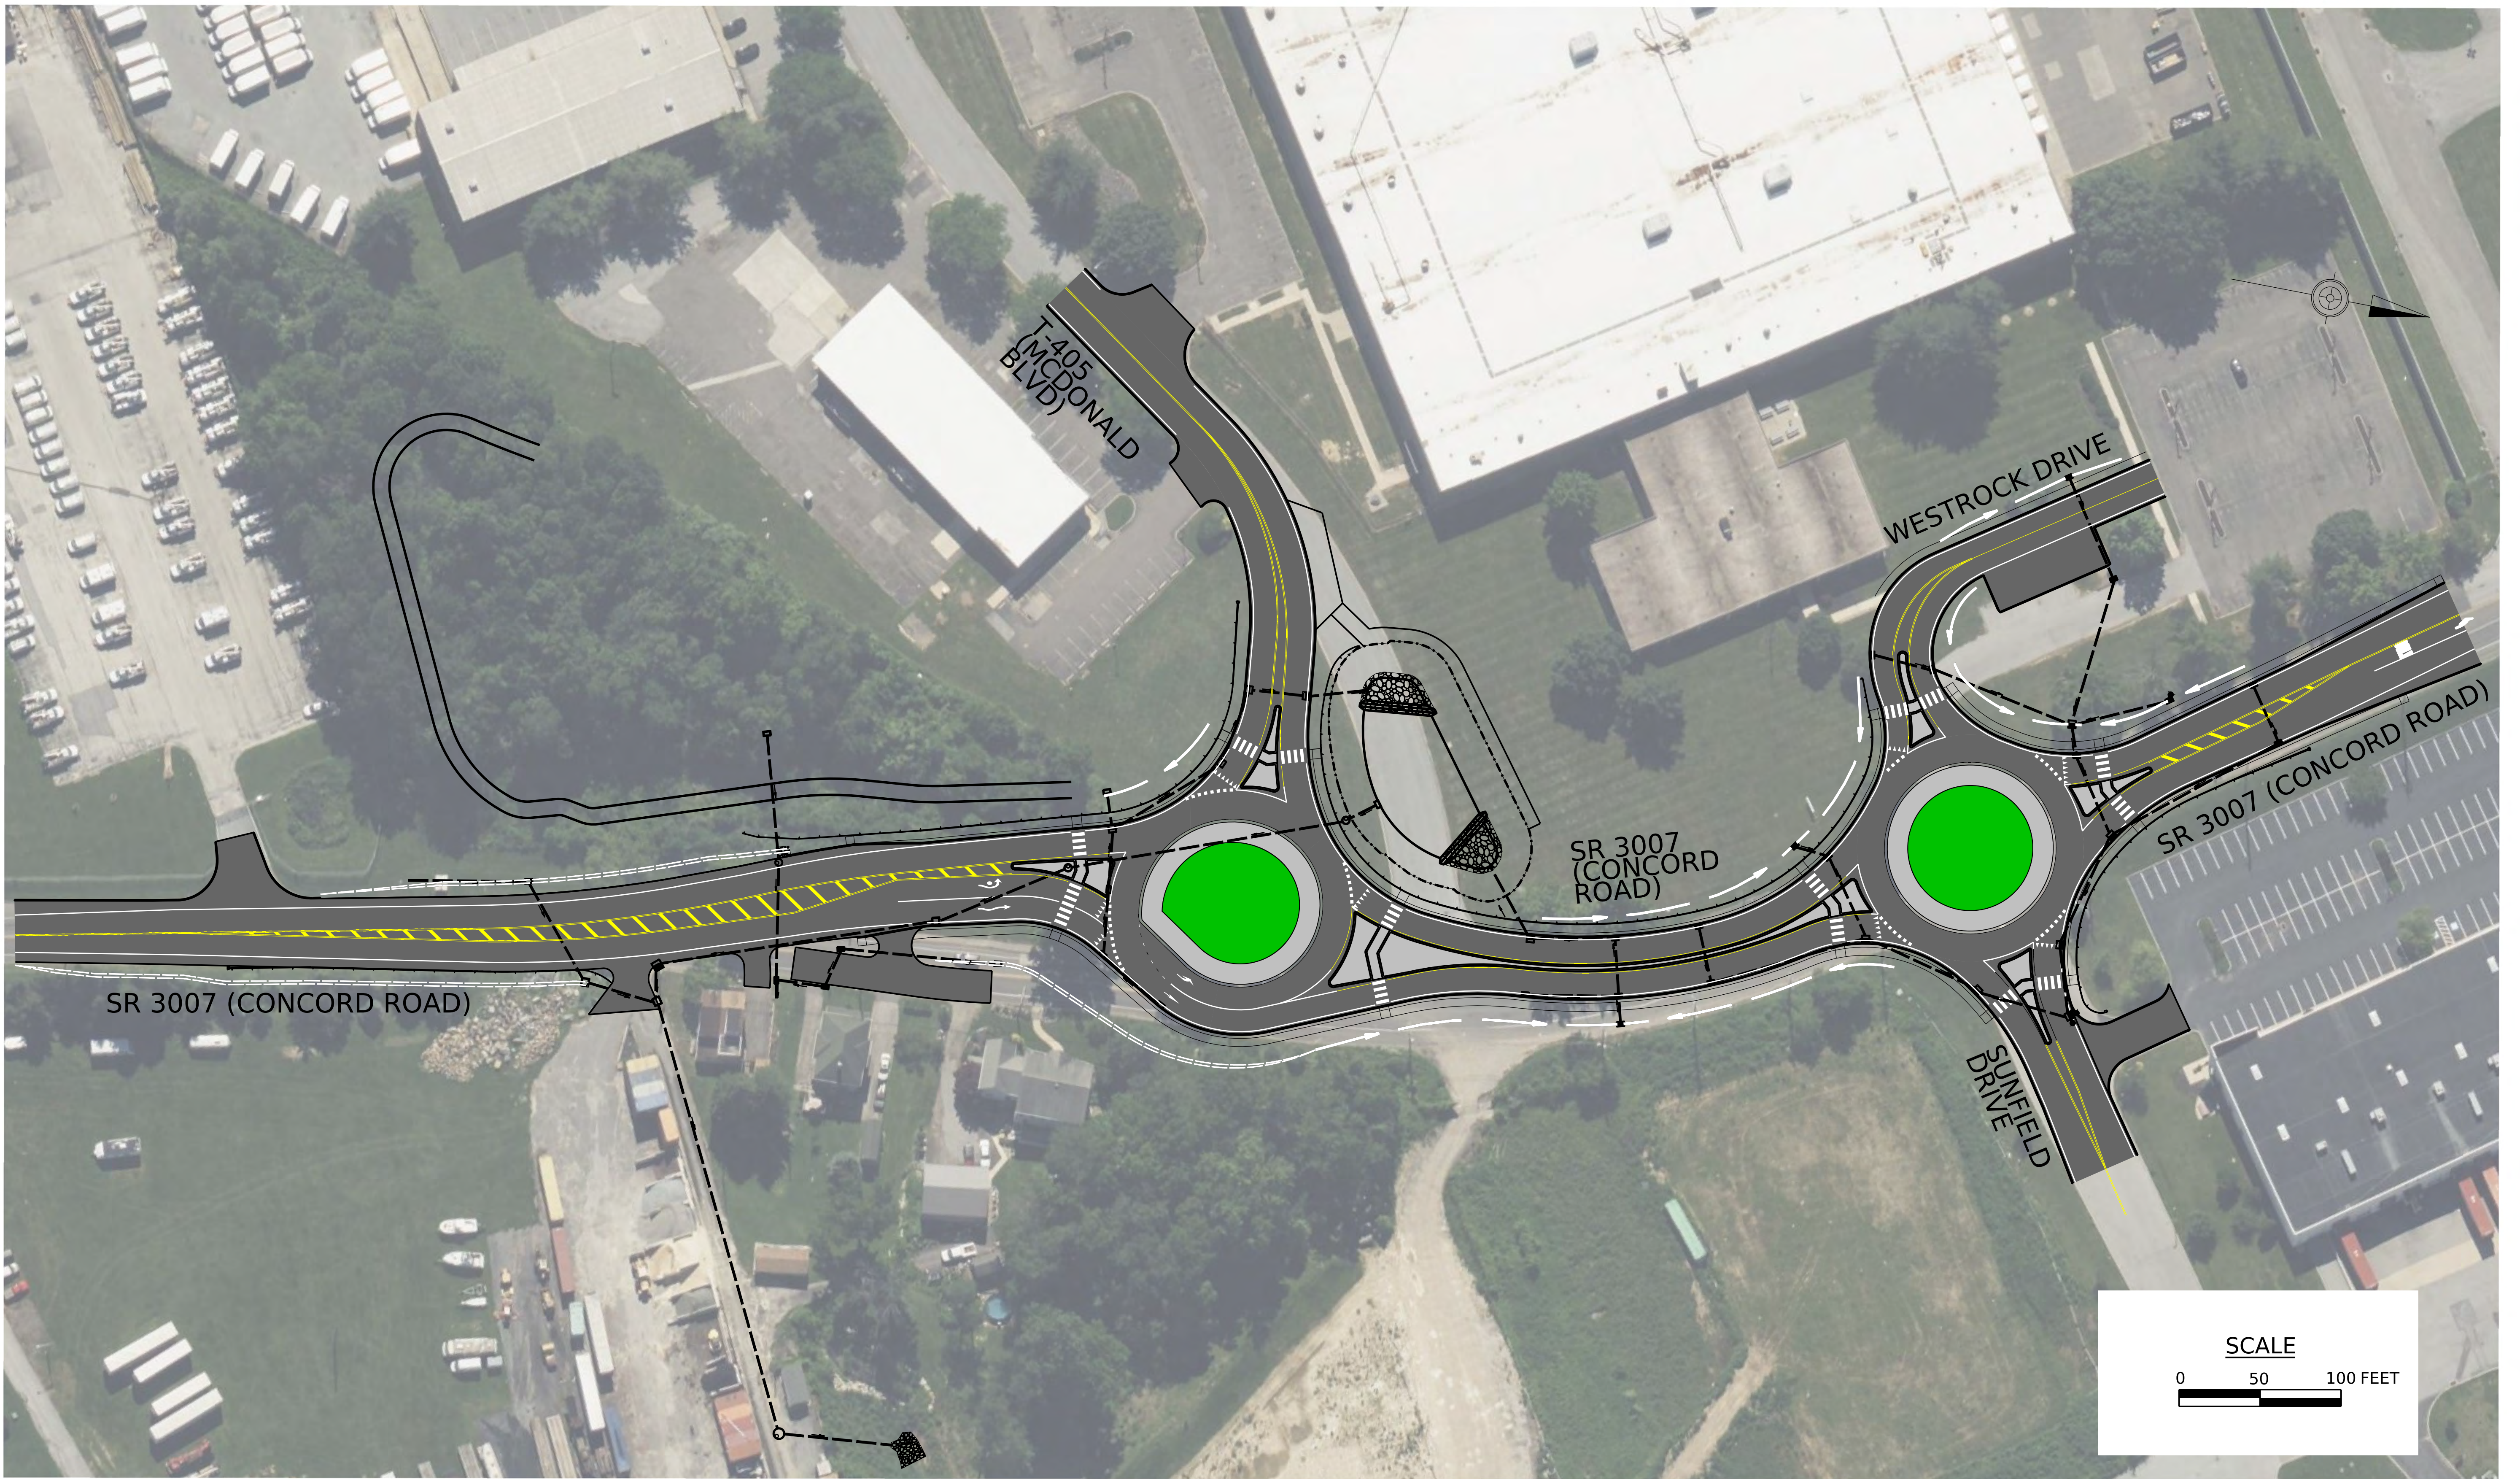

Concord Rd./McDonald Blvd./Sunfield Dr. Intersection Improvements Project PRELIMINARY



Architecture
Engineering &
Consulting