

PLOTTED: \$DATE\$ \$TIME\$

FILE NAME: \$FILE\$



LEGEND



WORK AREA



TYPE III BARRICADE

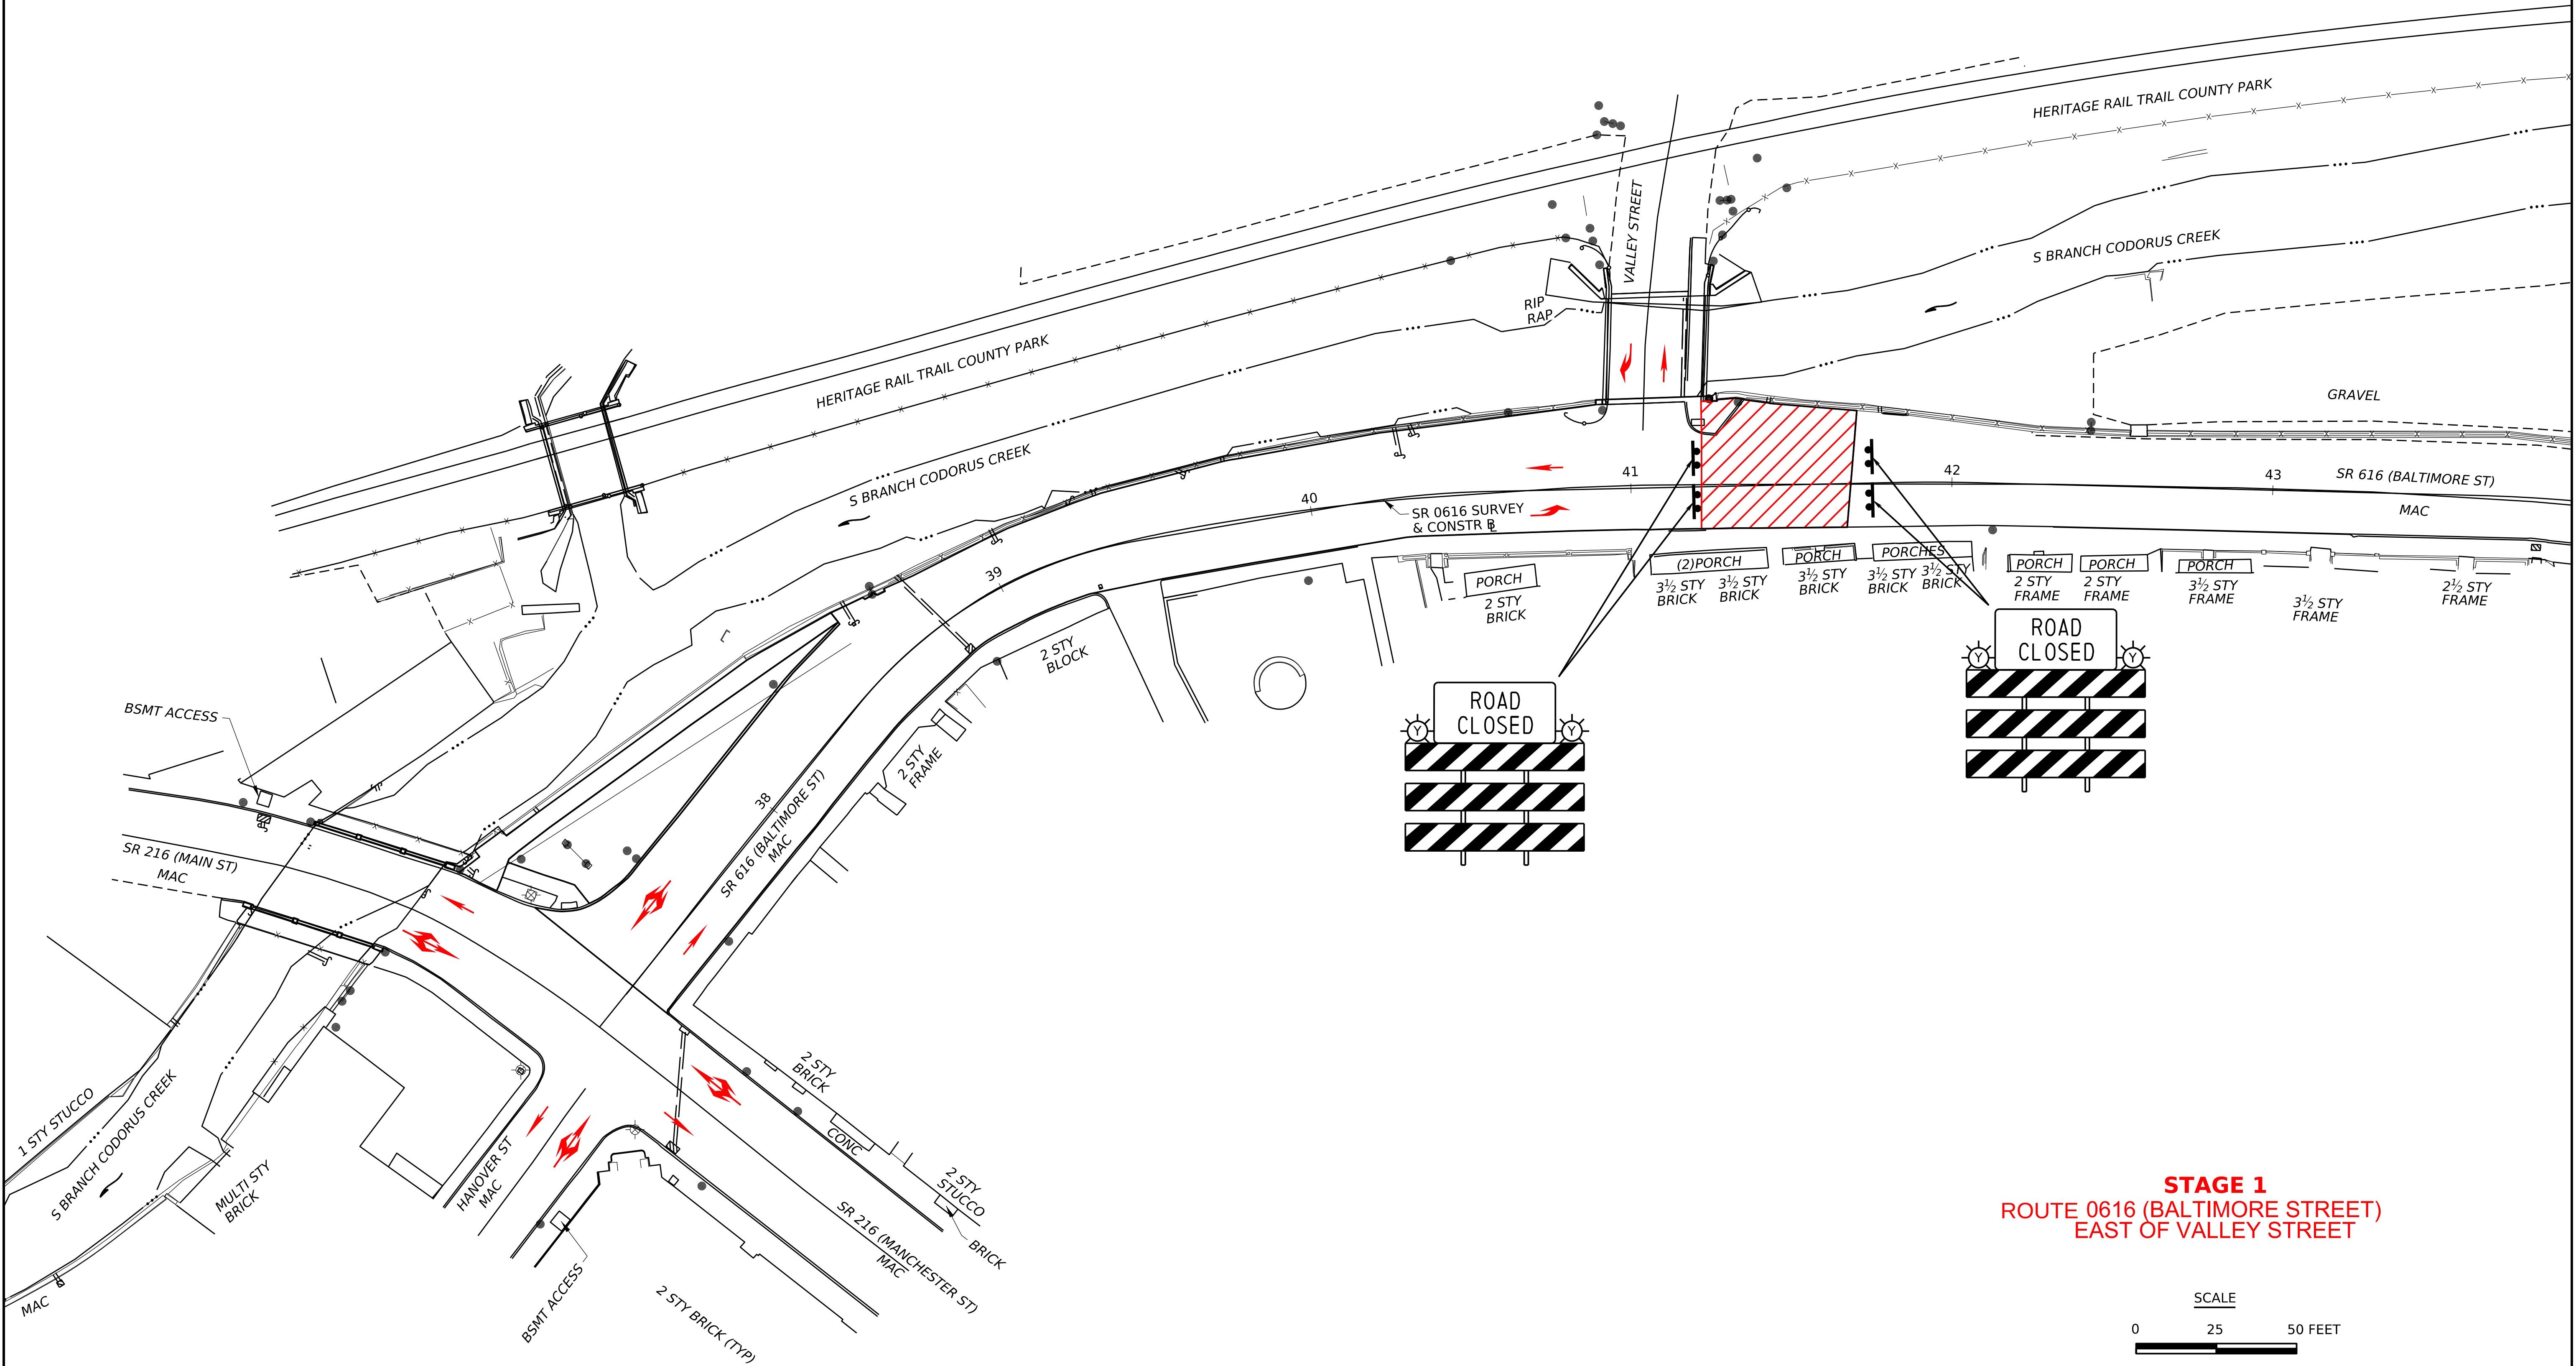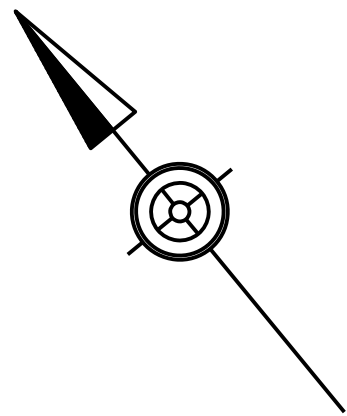

STAGE 1
ROUTE 0616 (BALTIMORE STREET)
EAST OF VALLEY STREET

SCALE

0 25 50 FEET


LEGEND





WORK AREA




TYPE III BARRICADE

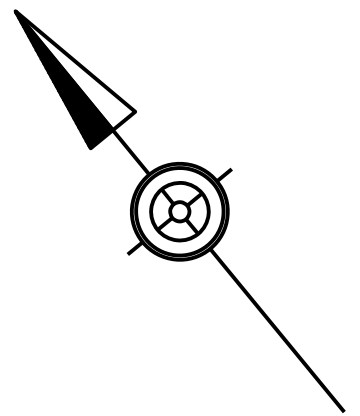


MAINTAIN DRIVE
ACCESS AT ALL TIMES

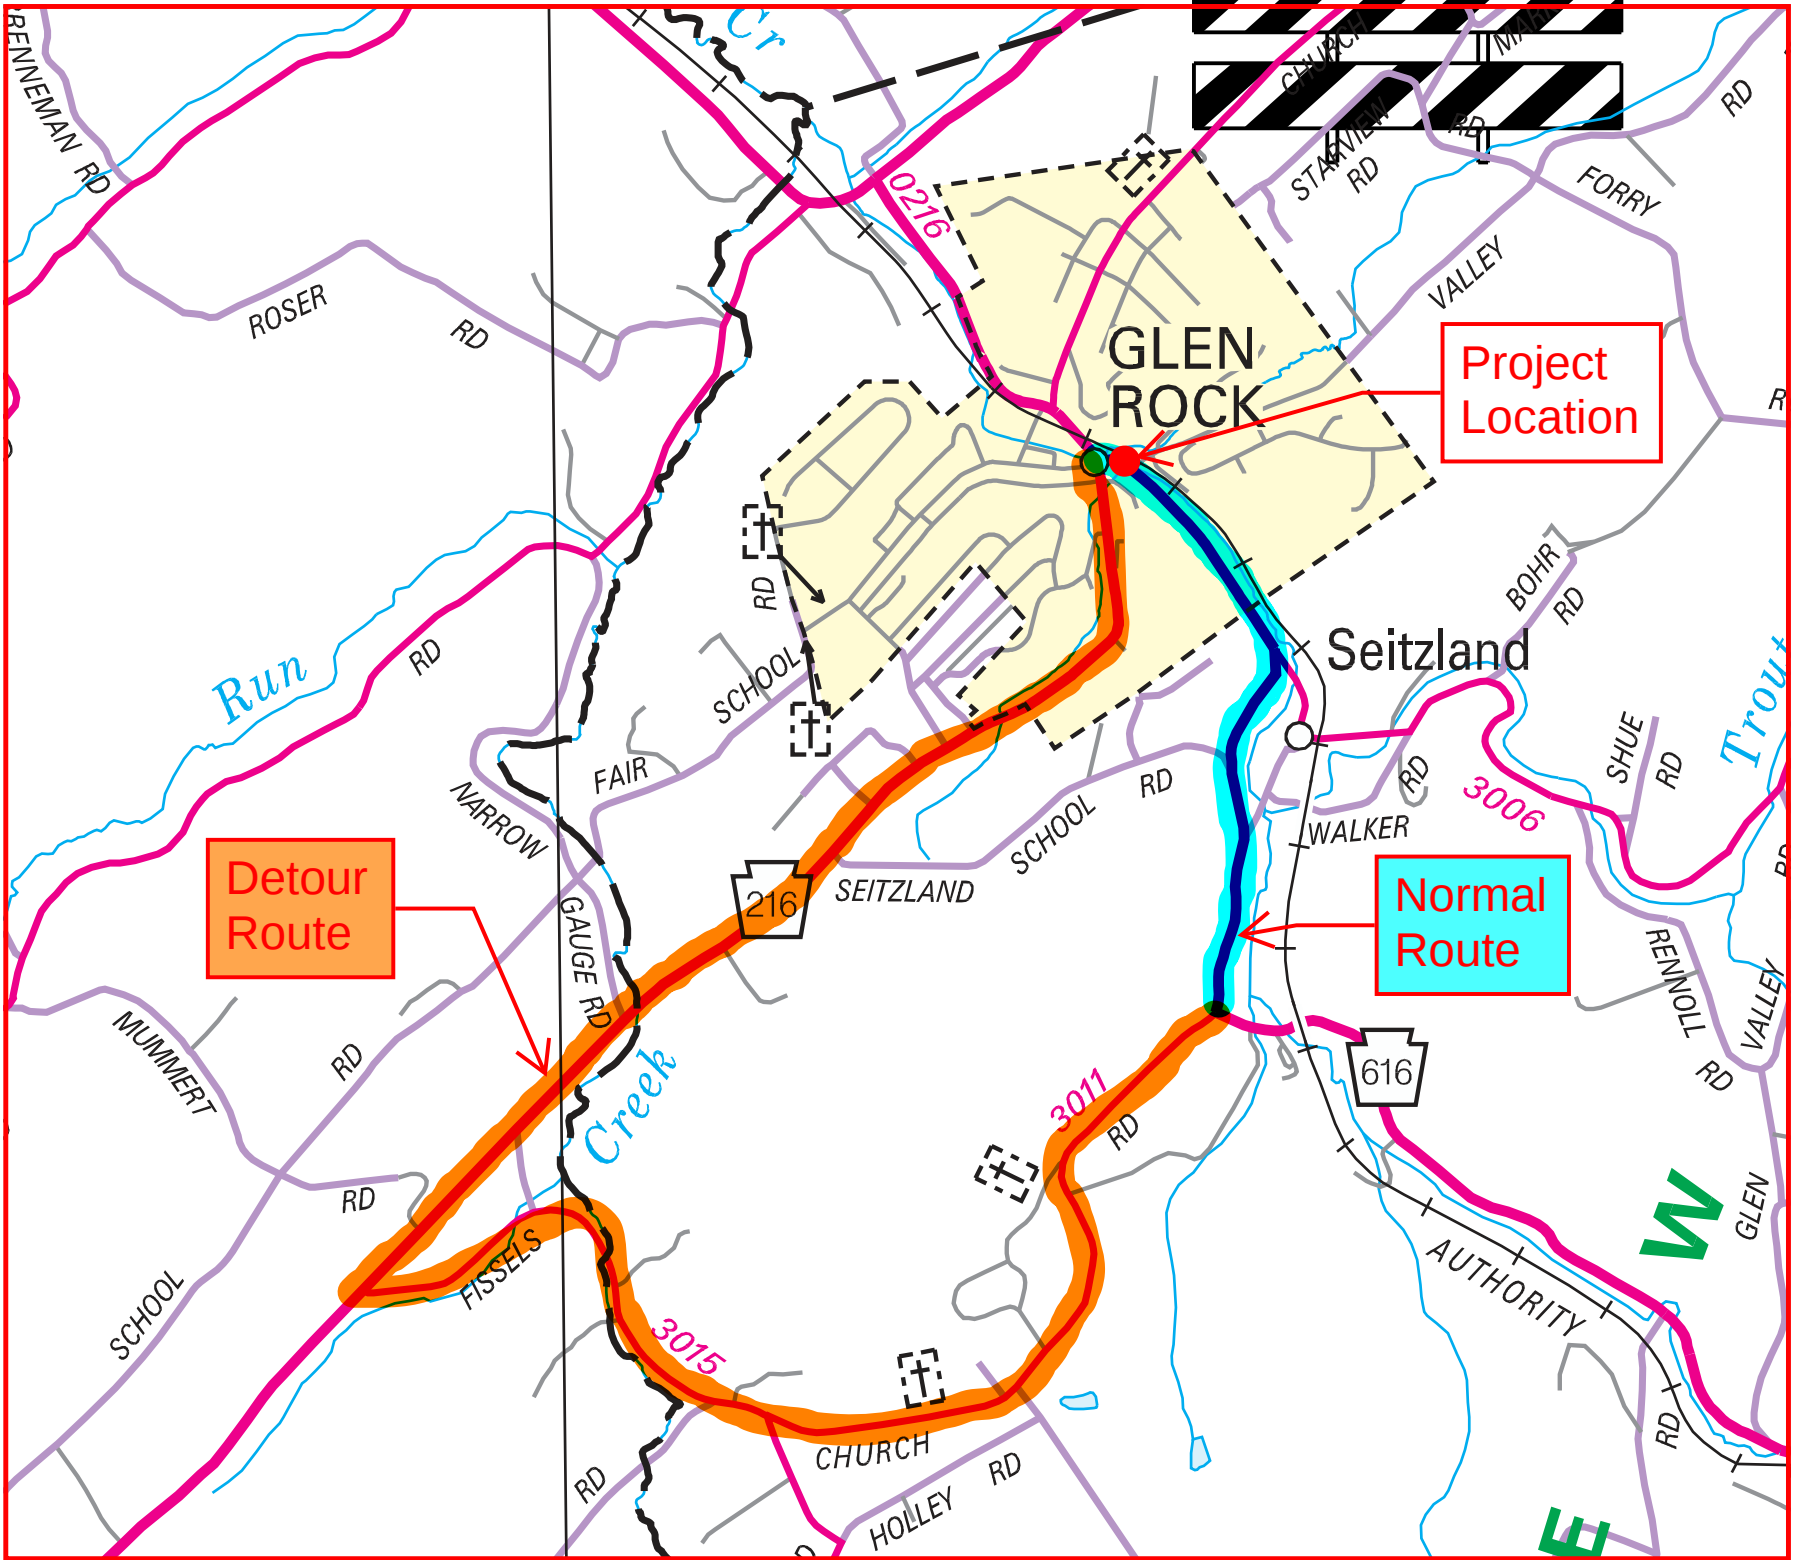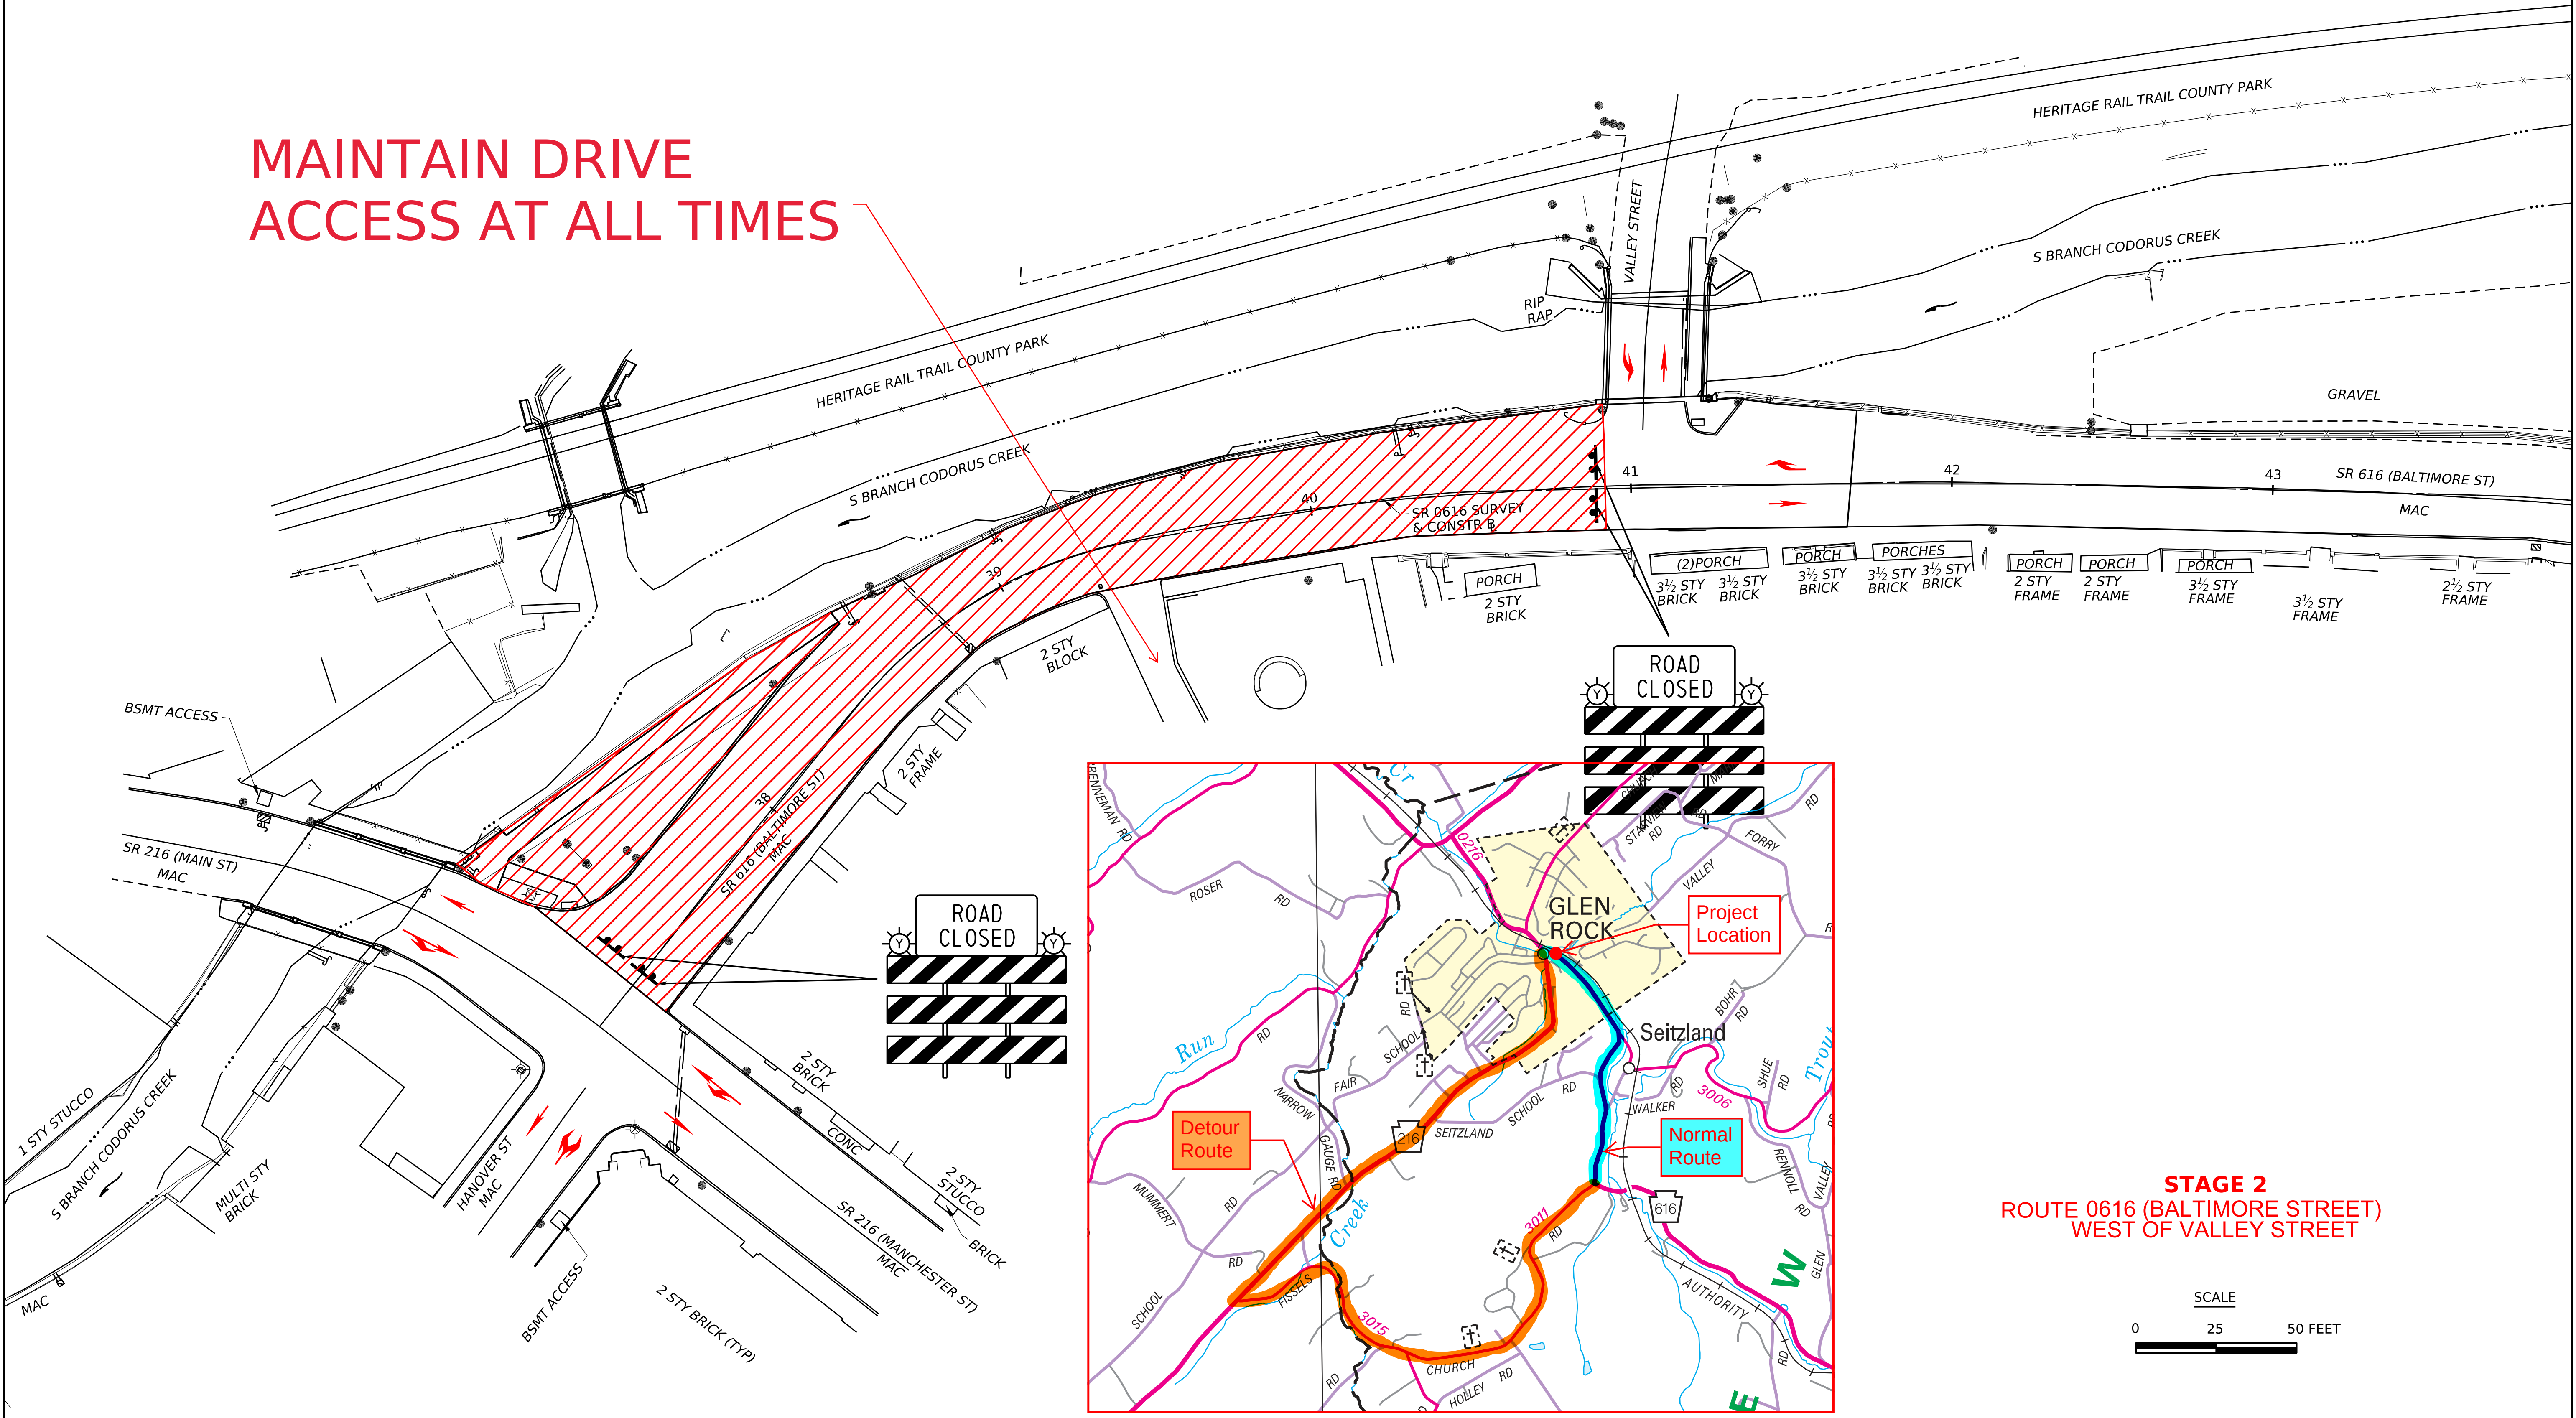

STAGE 2
ROUTE 0616 (BALTIMORE STREET)
WEST OF VALLEY STREET

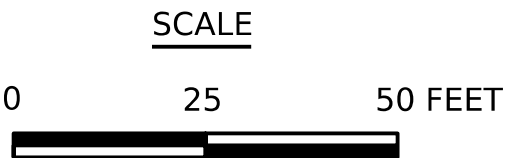


FILE NAME: pw:///g/fnet-pw.bentley.com/g/fnet-pw-05/Documents/Projects/8XXXXX/80426_WO2_5/SHEETS/RDWDY/BRDG/STR_01/TSI/DRAWINGS/80426_WO2_5_TypSec.dgn
PLOTTED: 7/17/2025 9:05:24 AM

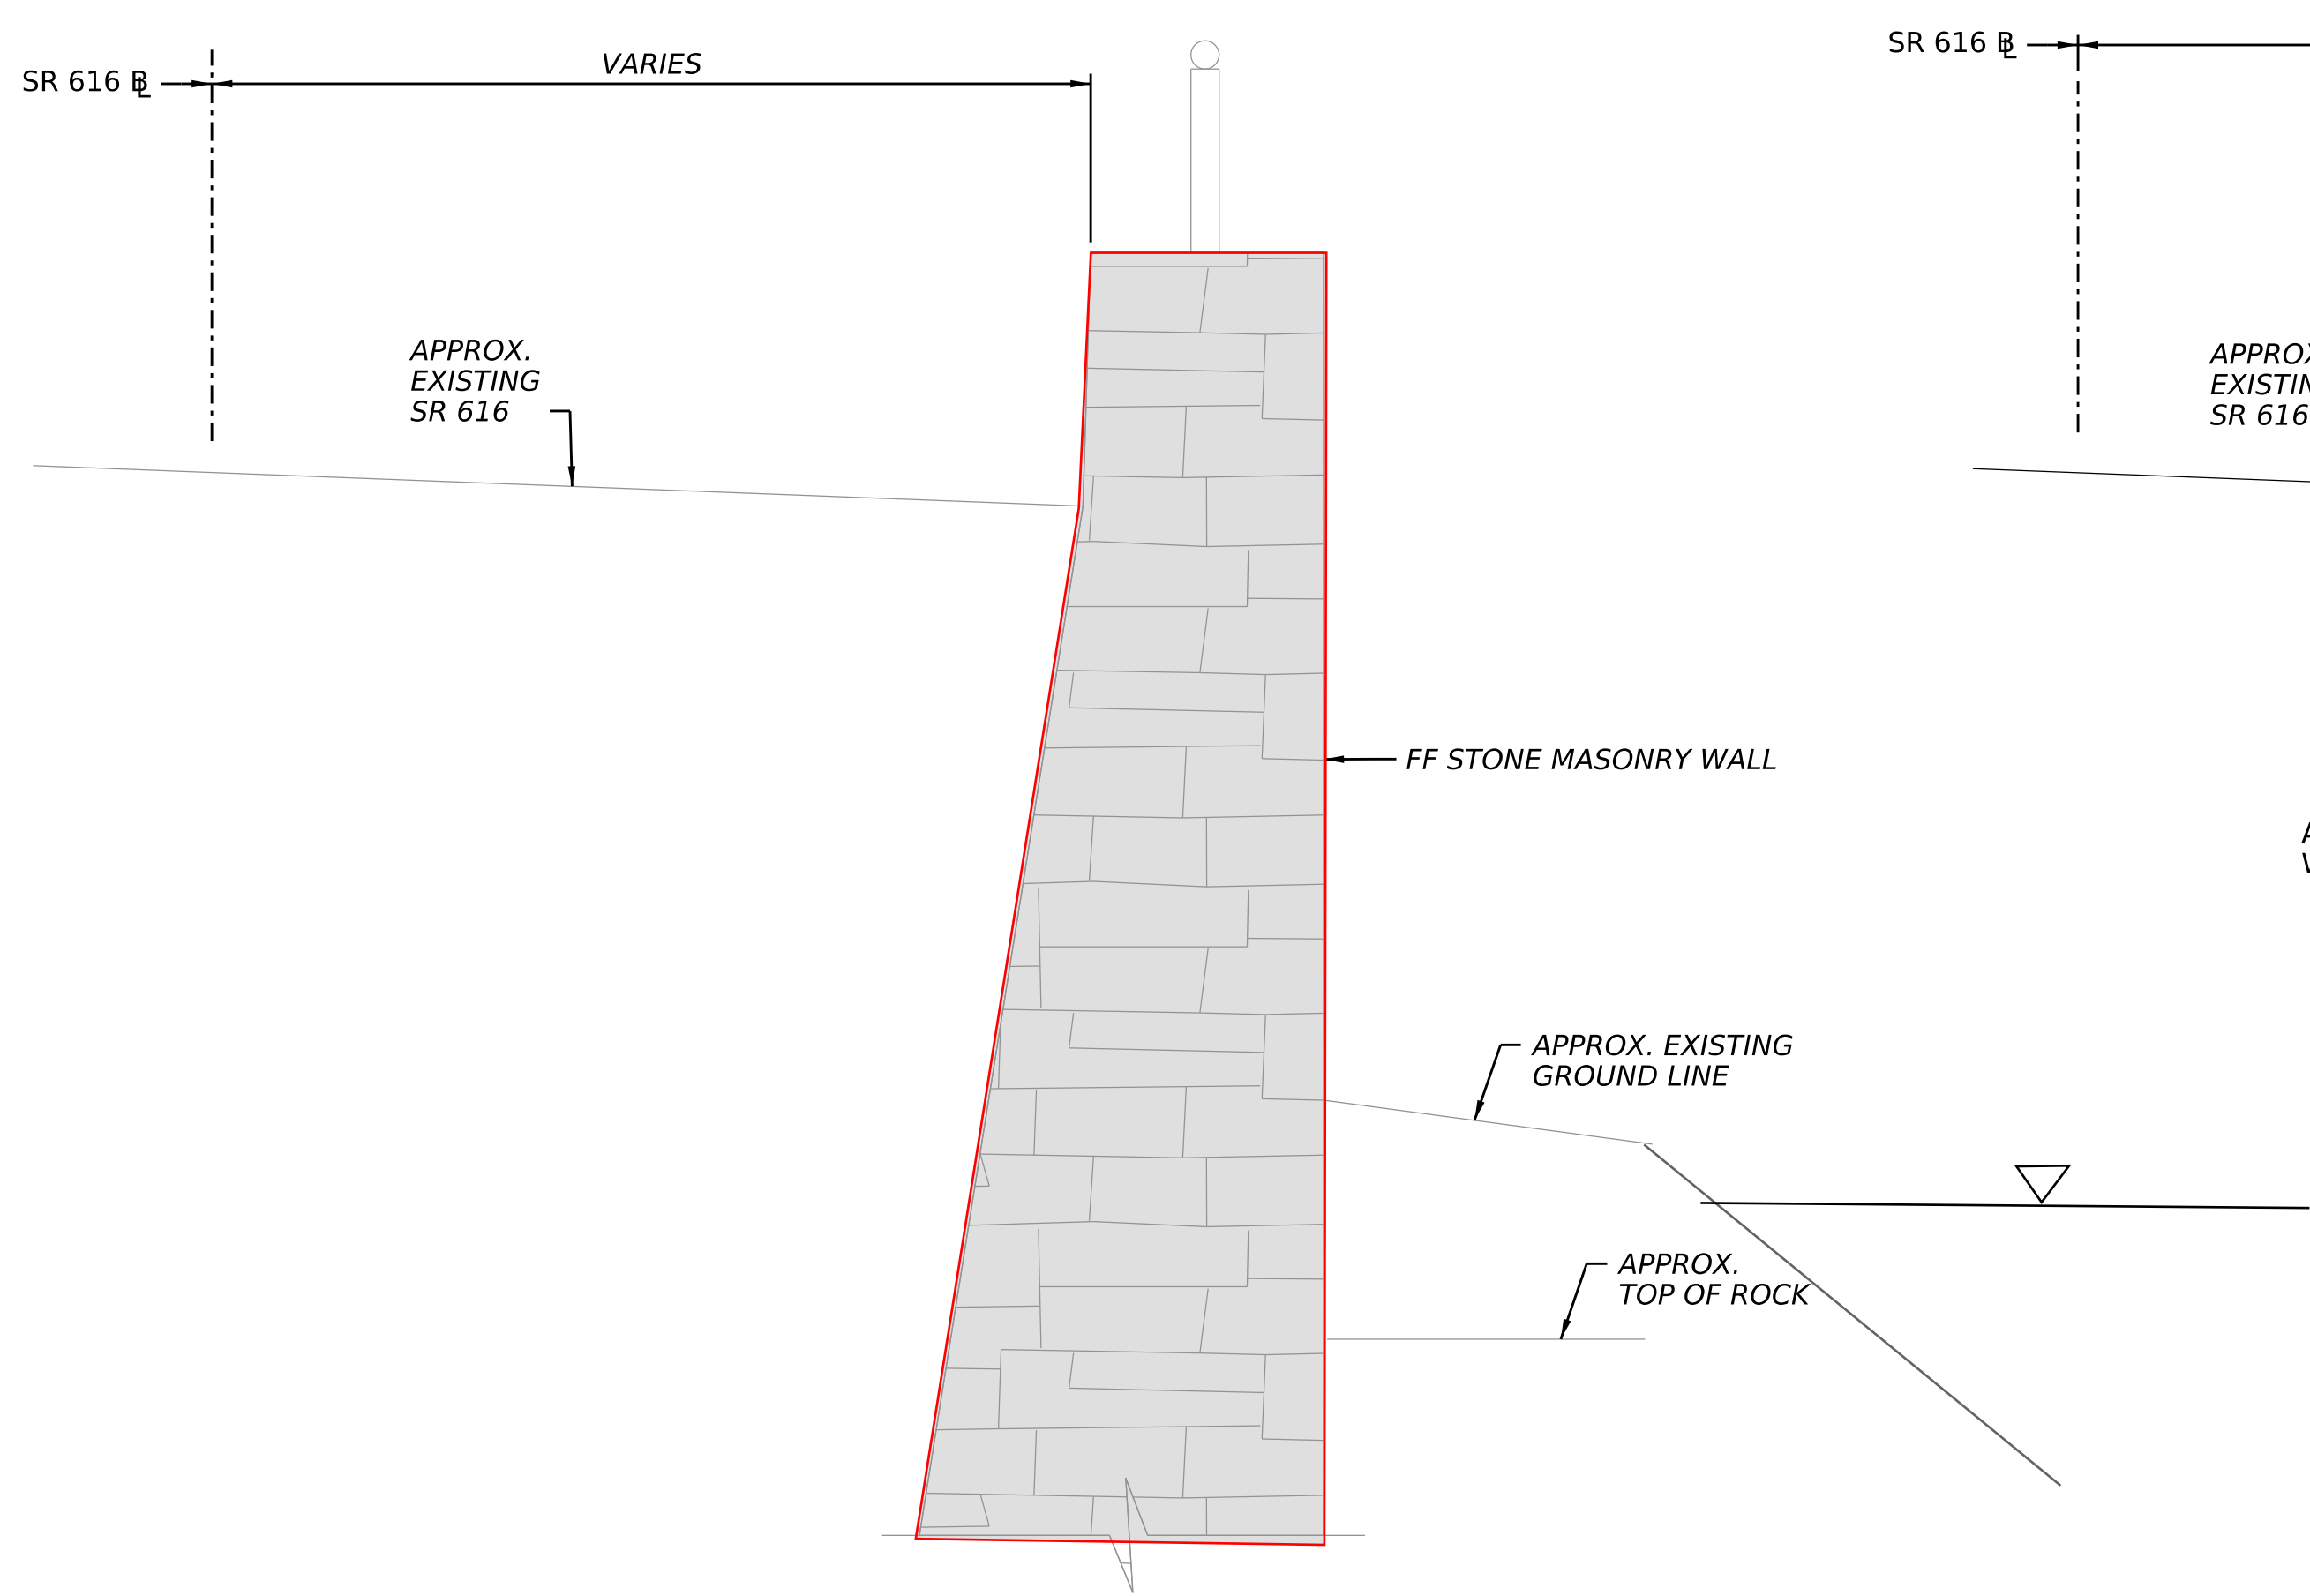

EXISTNG TYPICAL SECTION

1 0 1 2 FEET

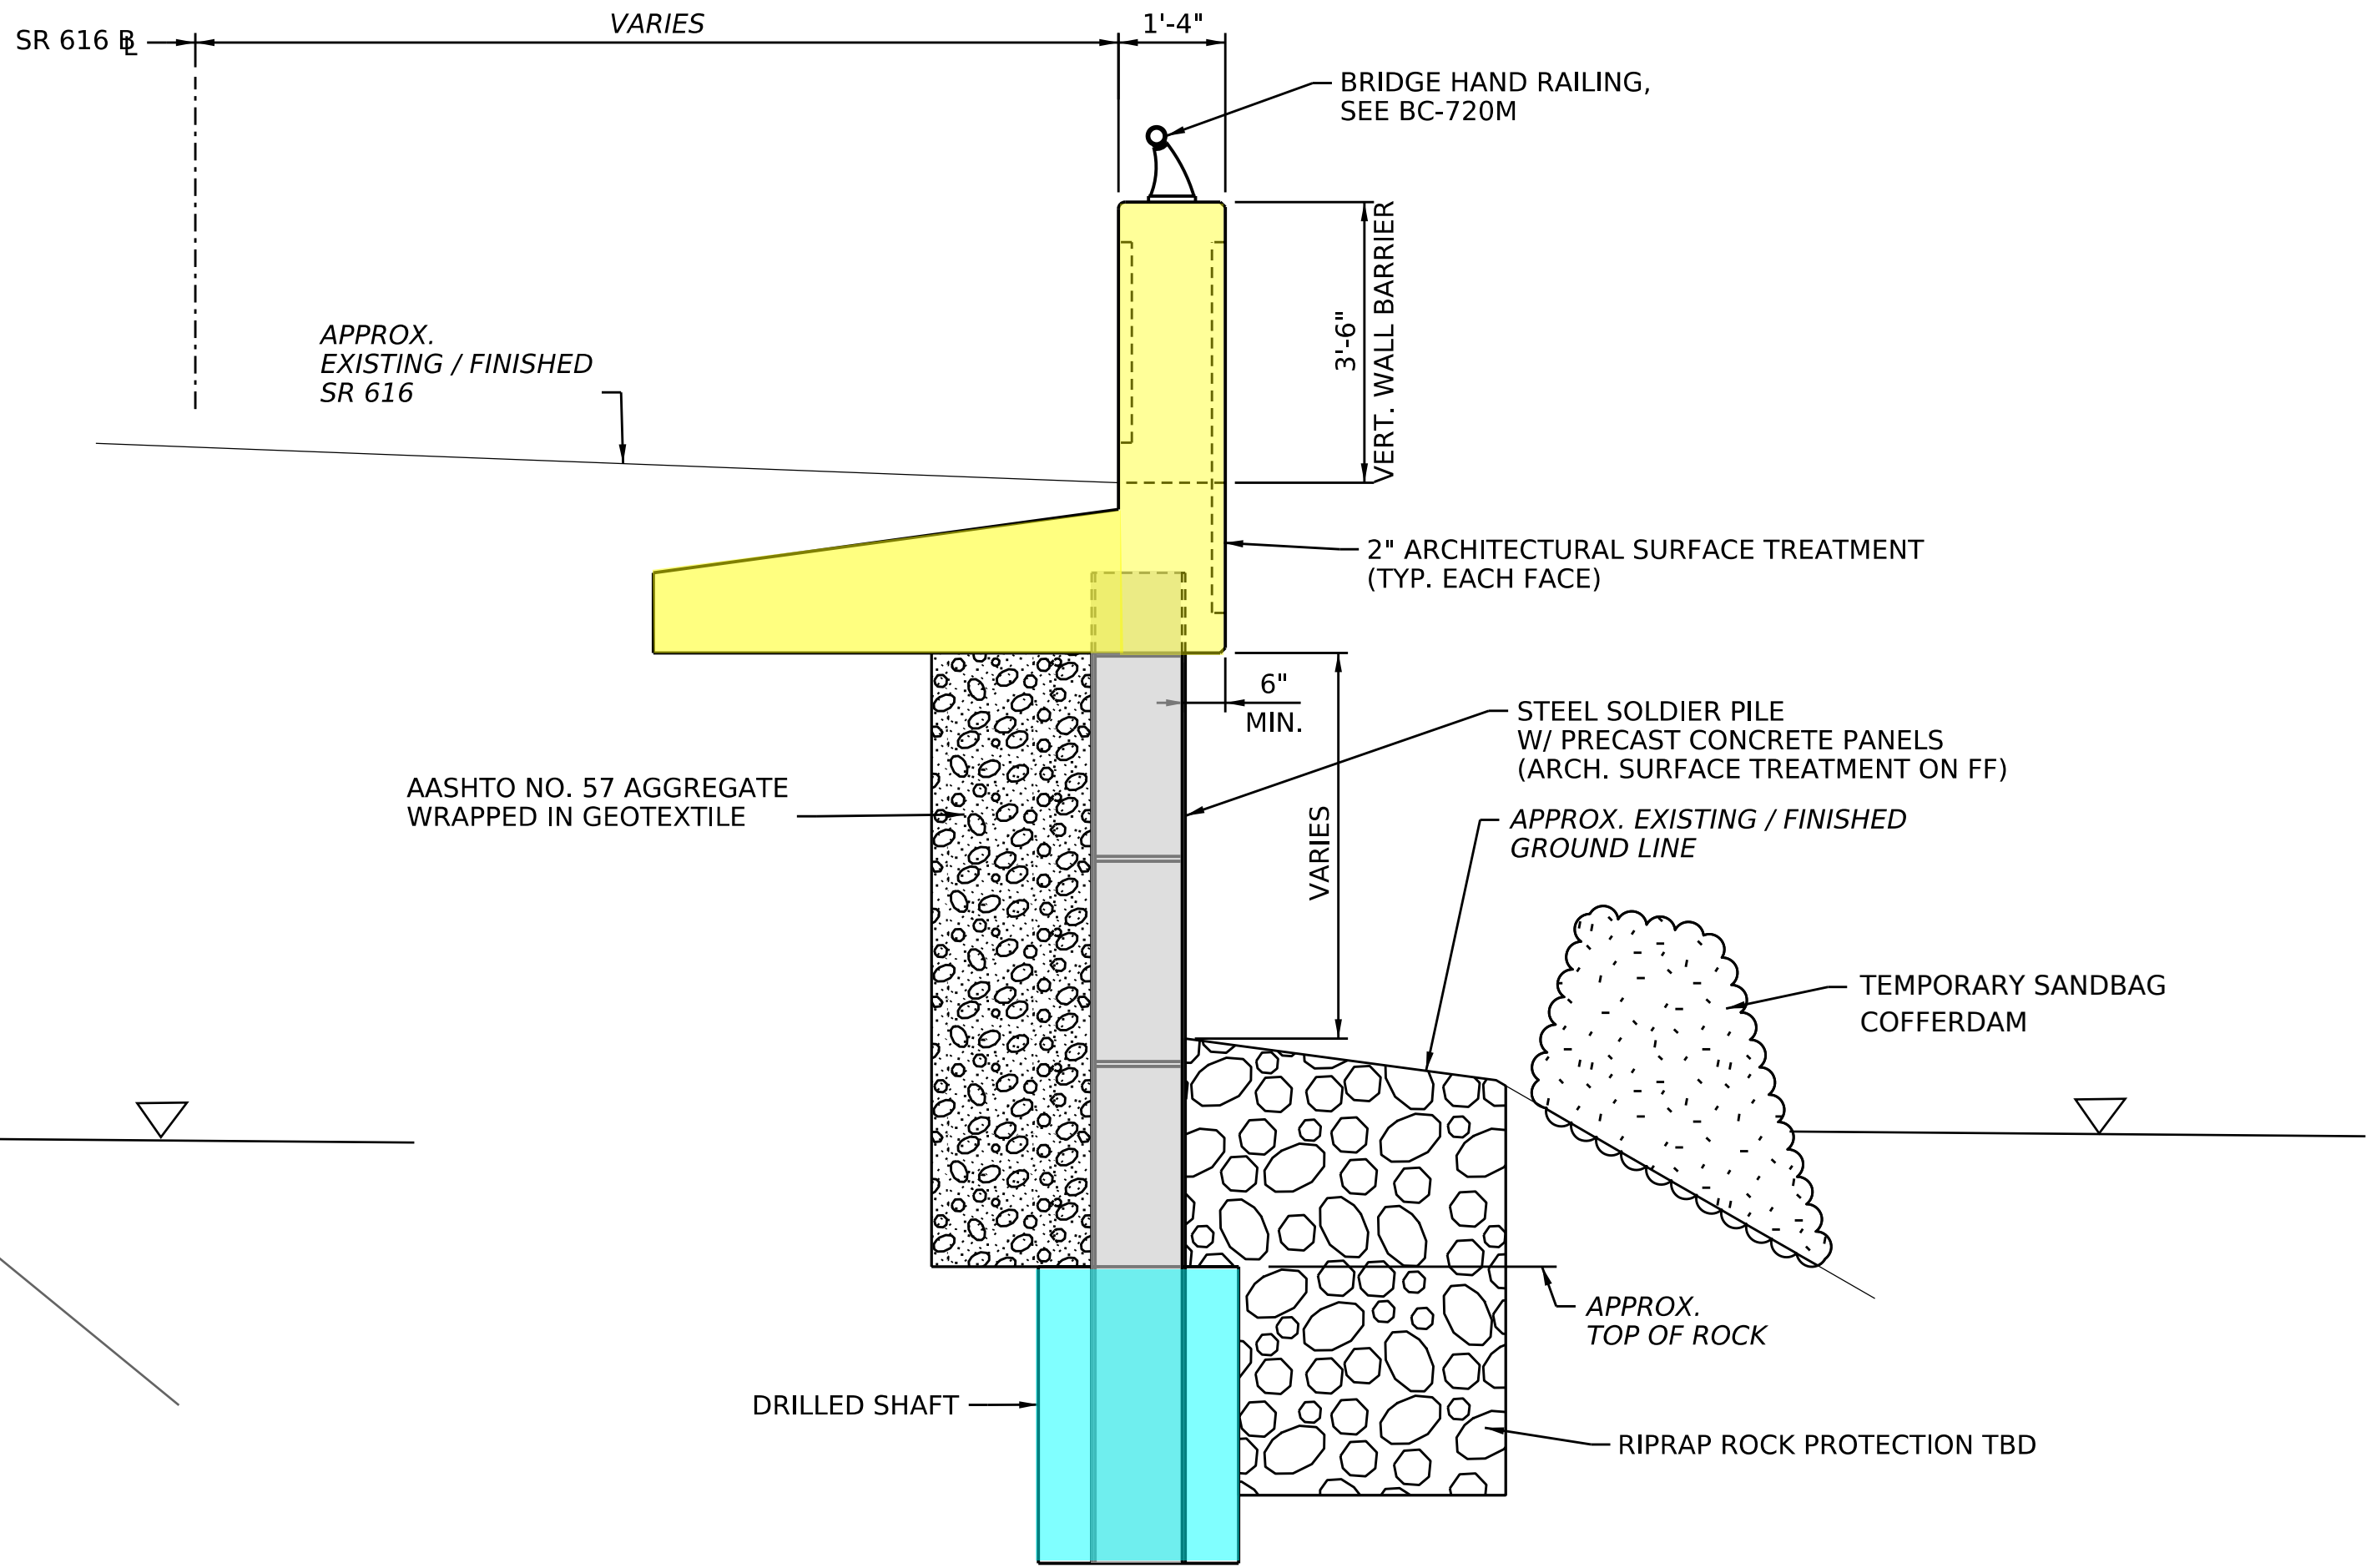

PROPOSED TYPICAL SECTION

1 0 1 2 FEET

Mark	Description	By	Chk'd	Recm'd.	Date
REVISIONS					

COMMONWEALTH OF PENNSYLVANIA
DEPARTMENT OF TRANSPORTATION

SR 0616 (BALTIMORE STREET)
GLEN ROCK, PA
RETAINING WALL REPLACEMENT

RECOMMENDED _____

SHEET ____ OF ____