


EXISTING STRUCTURE DATA

STA 1544+15.00
TYPE = 3-SPAN CONTINUOUS NON-COMPOSITE STEEL GIRDER BRIDGE
3 SPANS @ 88', 109', 88' C BRG TO C BRG
SKEW = 90°
CLEAR ROADWAY WIDTH = 24'-0"

PROPOSED STRUCTURE DATA





STA 1544+15.00
TYPE = 3-SPAN CONTINUOUS COMPOSITE STEEL GIRDER BRIDGE
3 SPANS @ 88', 109', 88' C BRG TO C BRG
SKEW = 90°
CLEAR ROADWAY WIDTH = 27'-0"

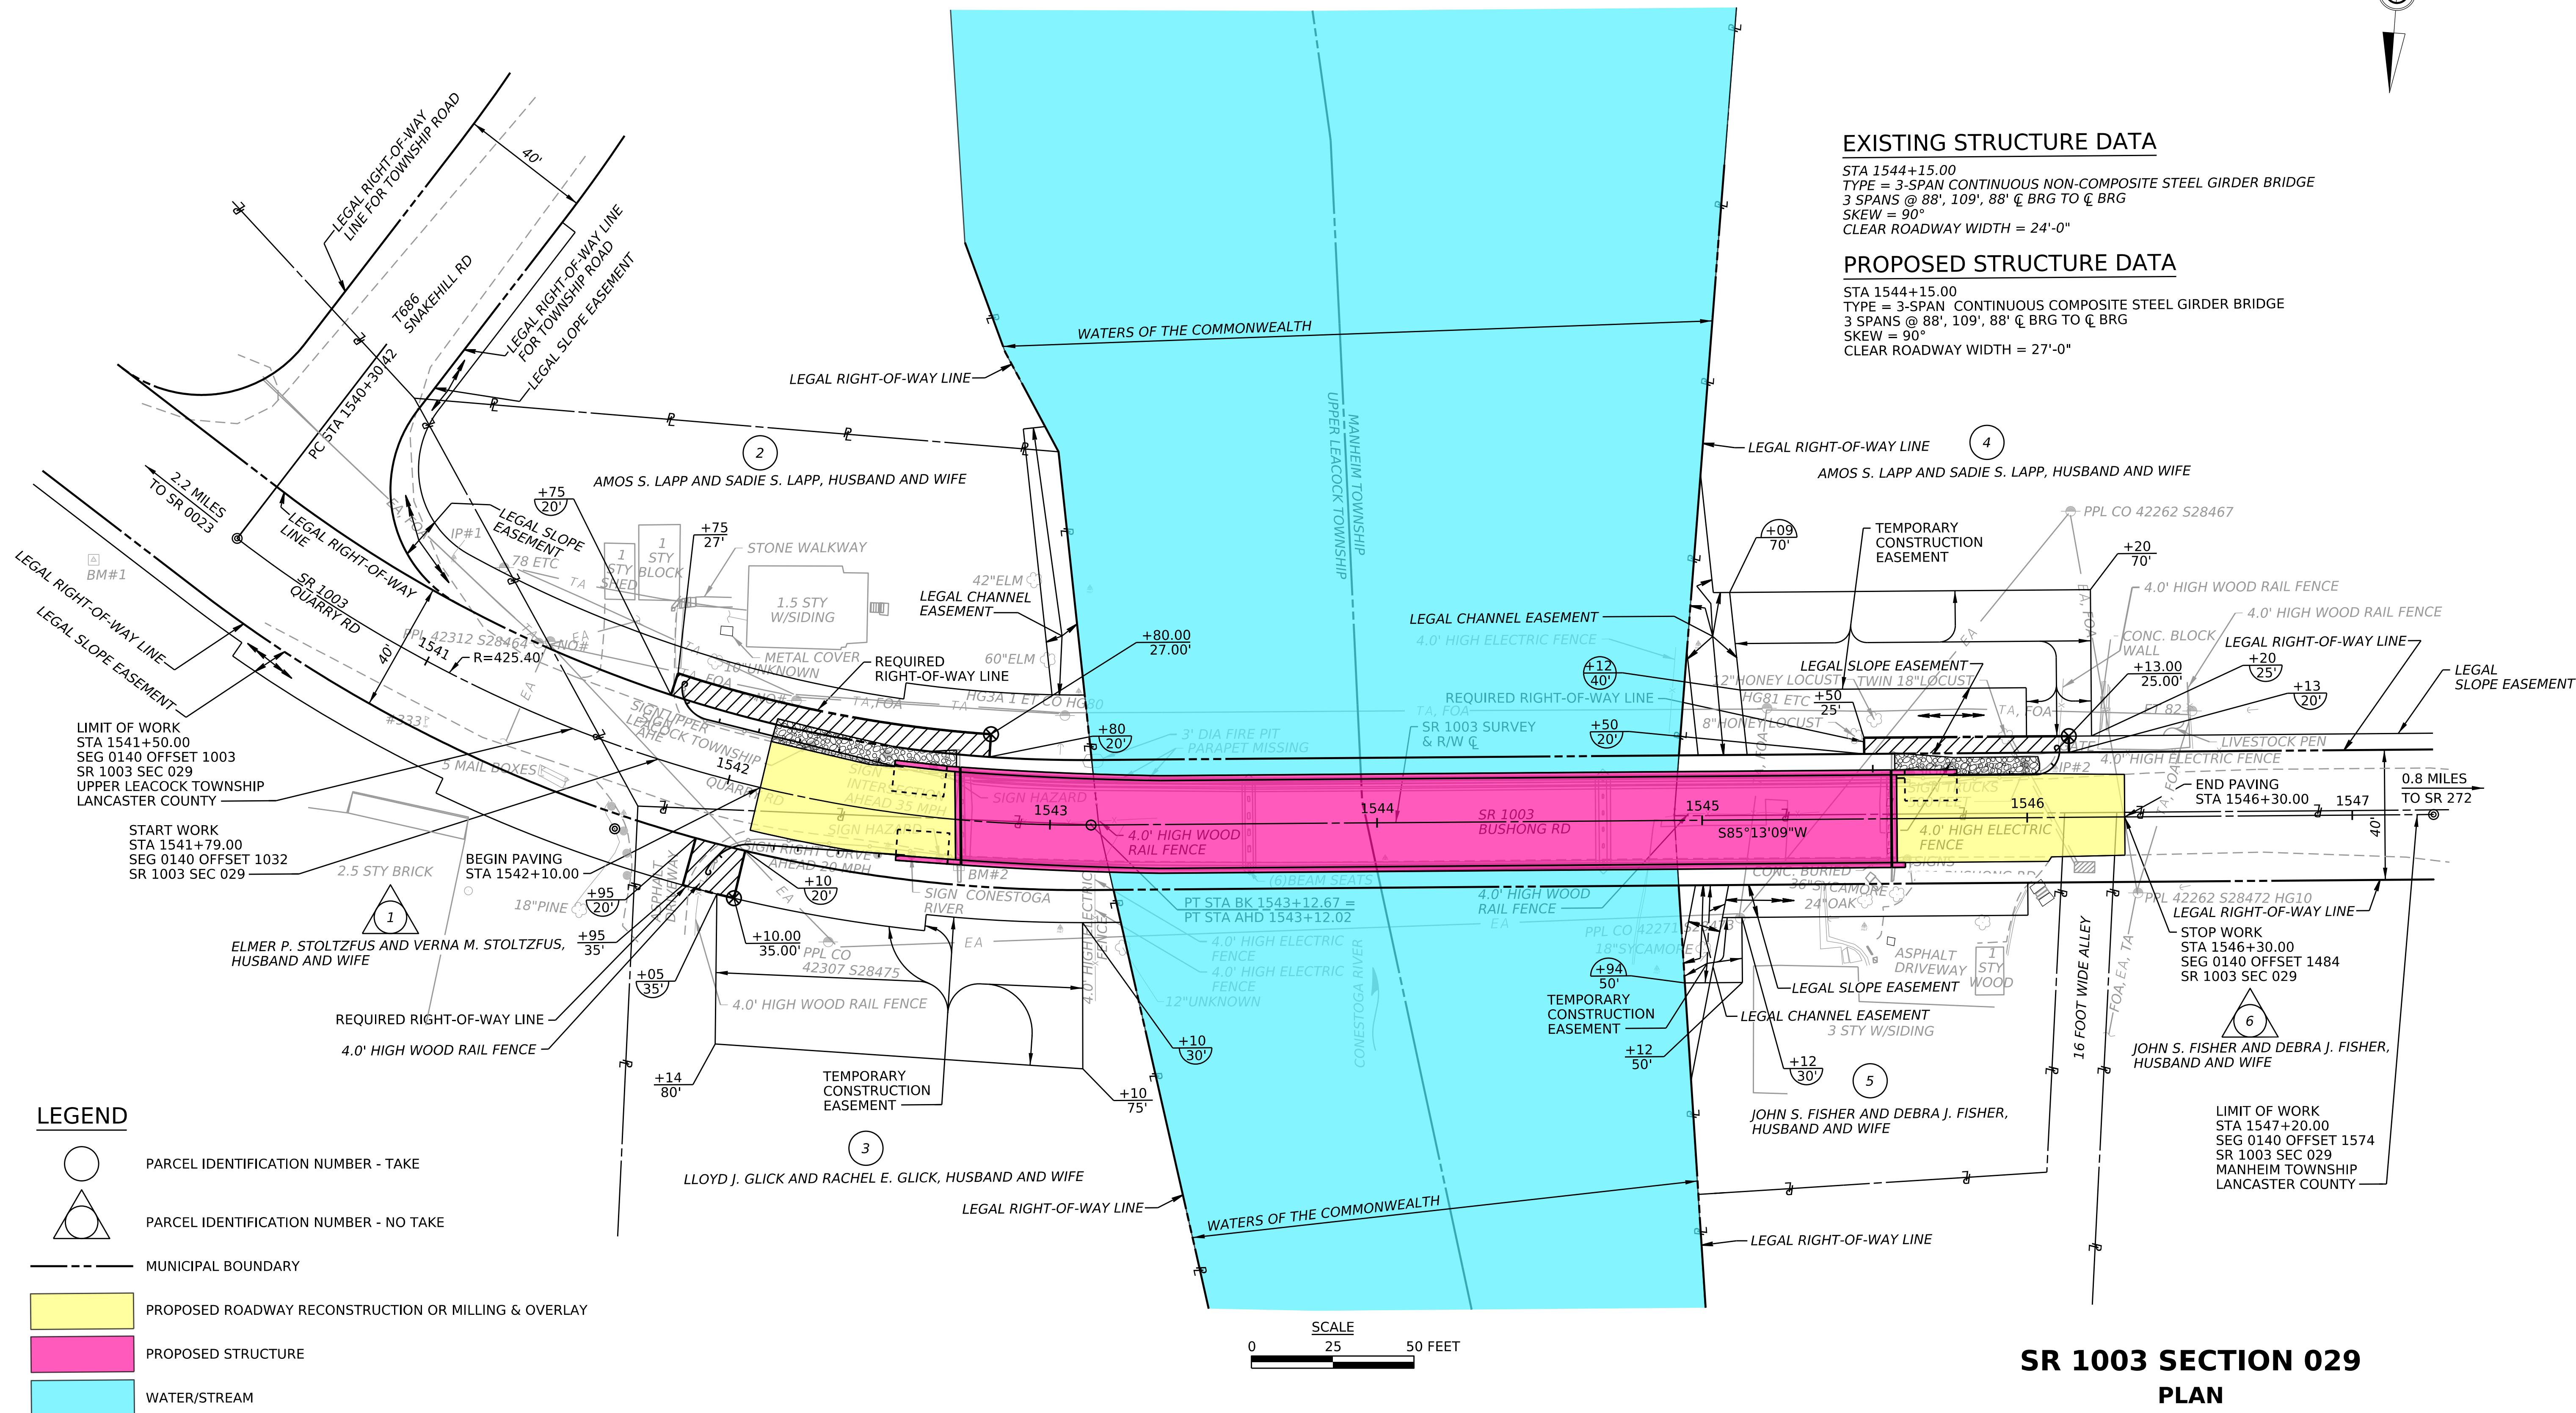


Dewberry®



pennsylvania
DEPARTMENT OF TRANSPORTATION

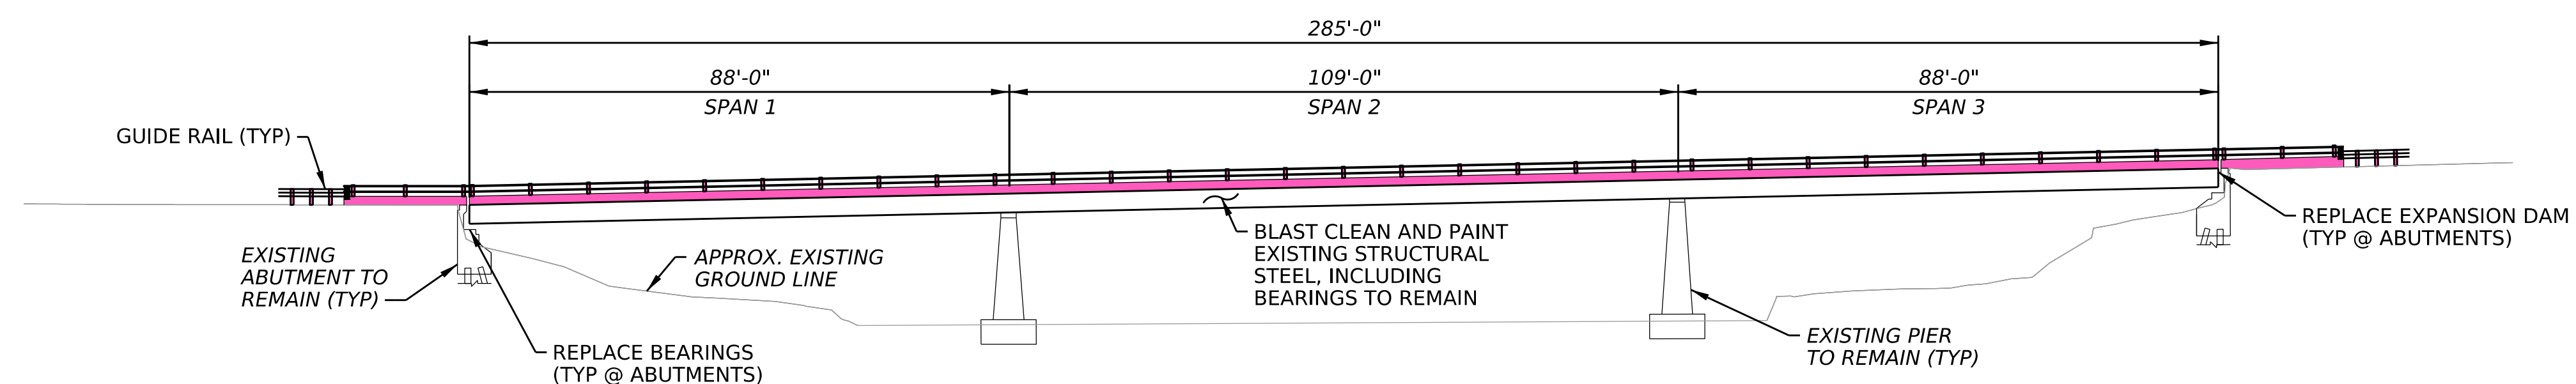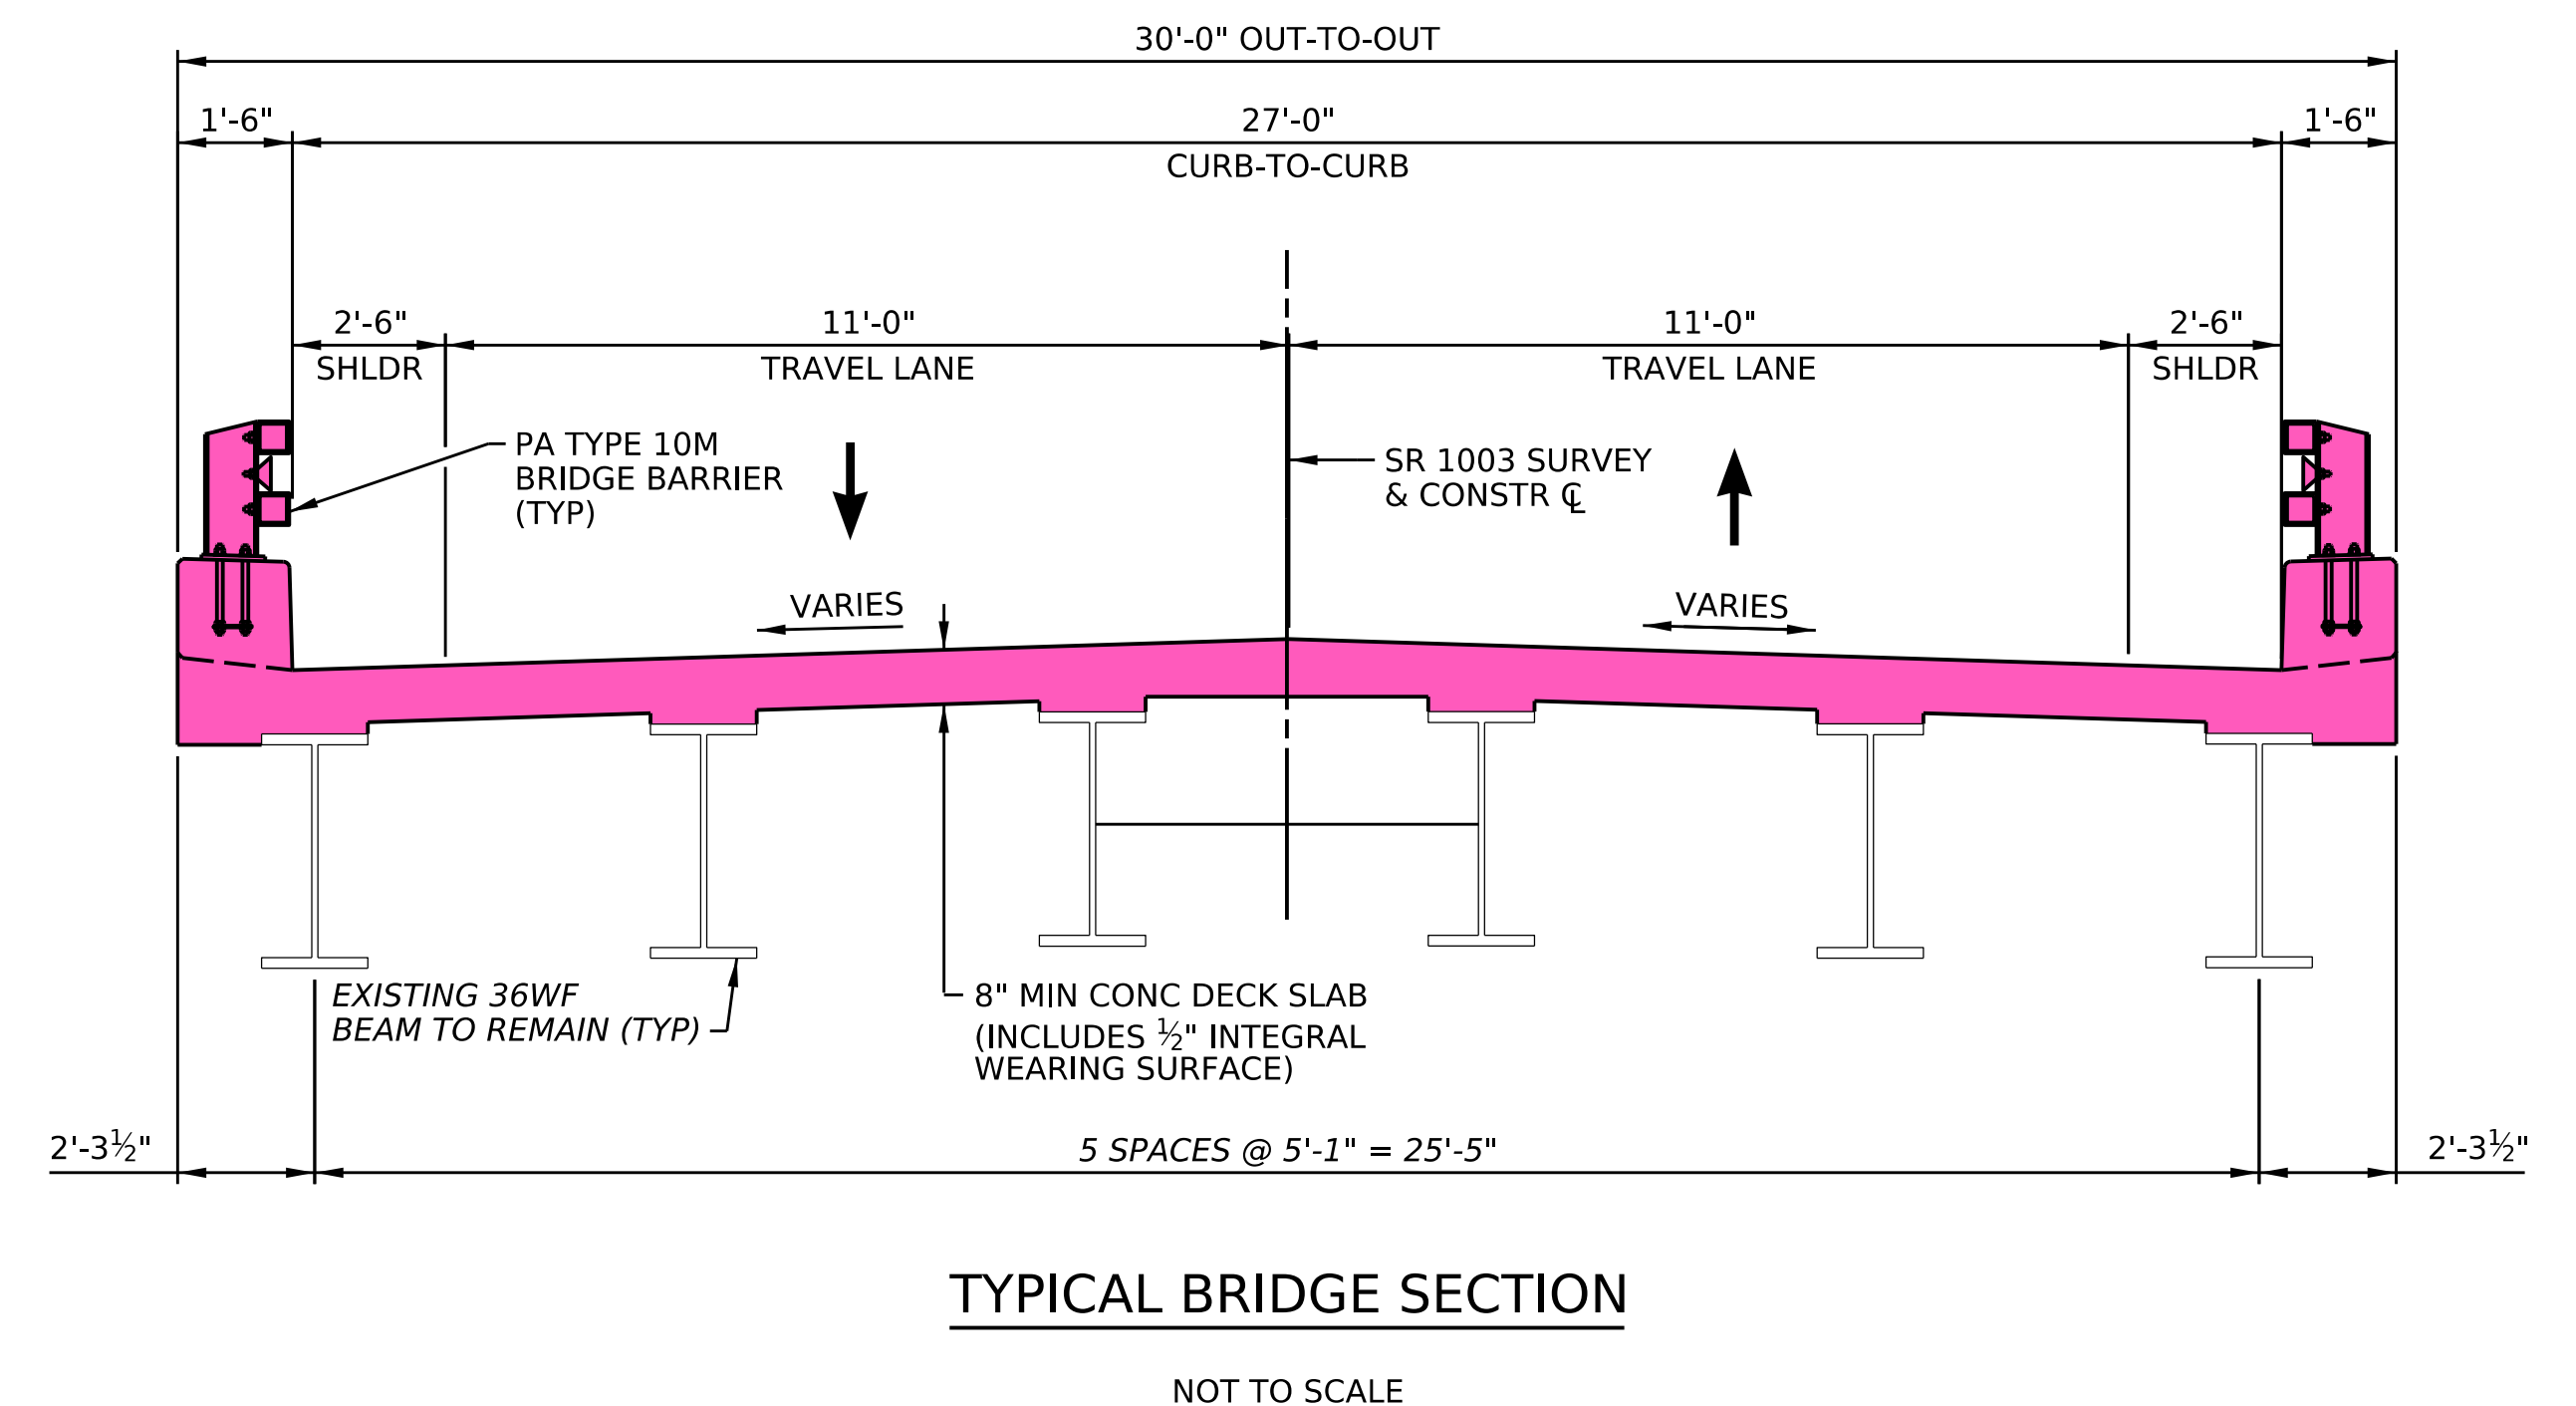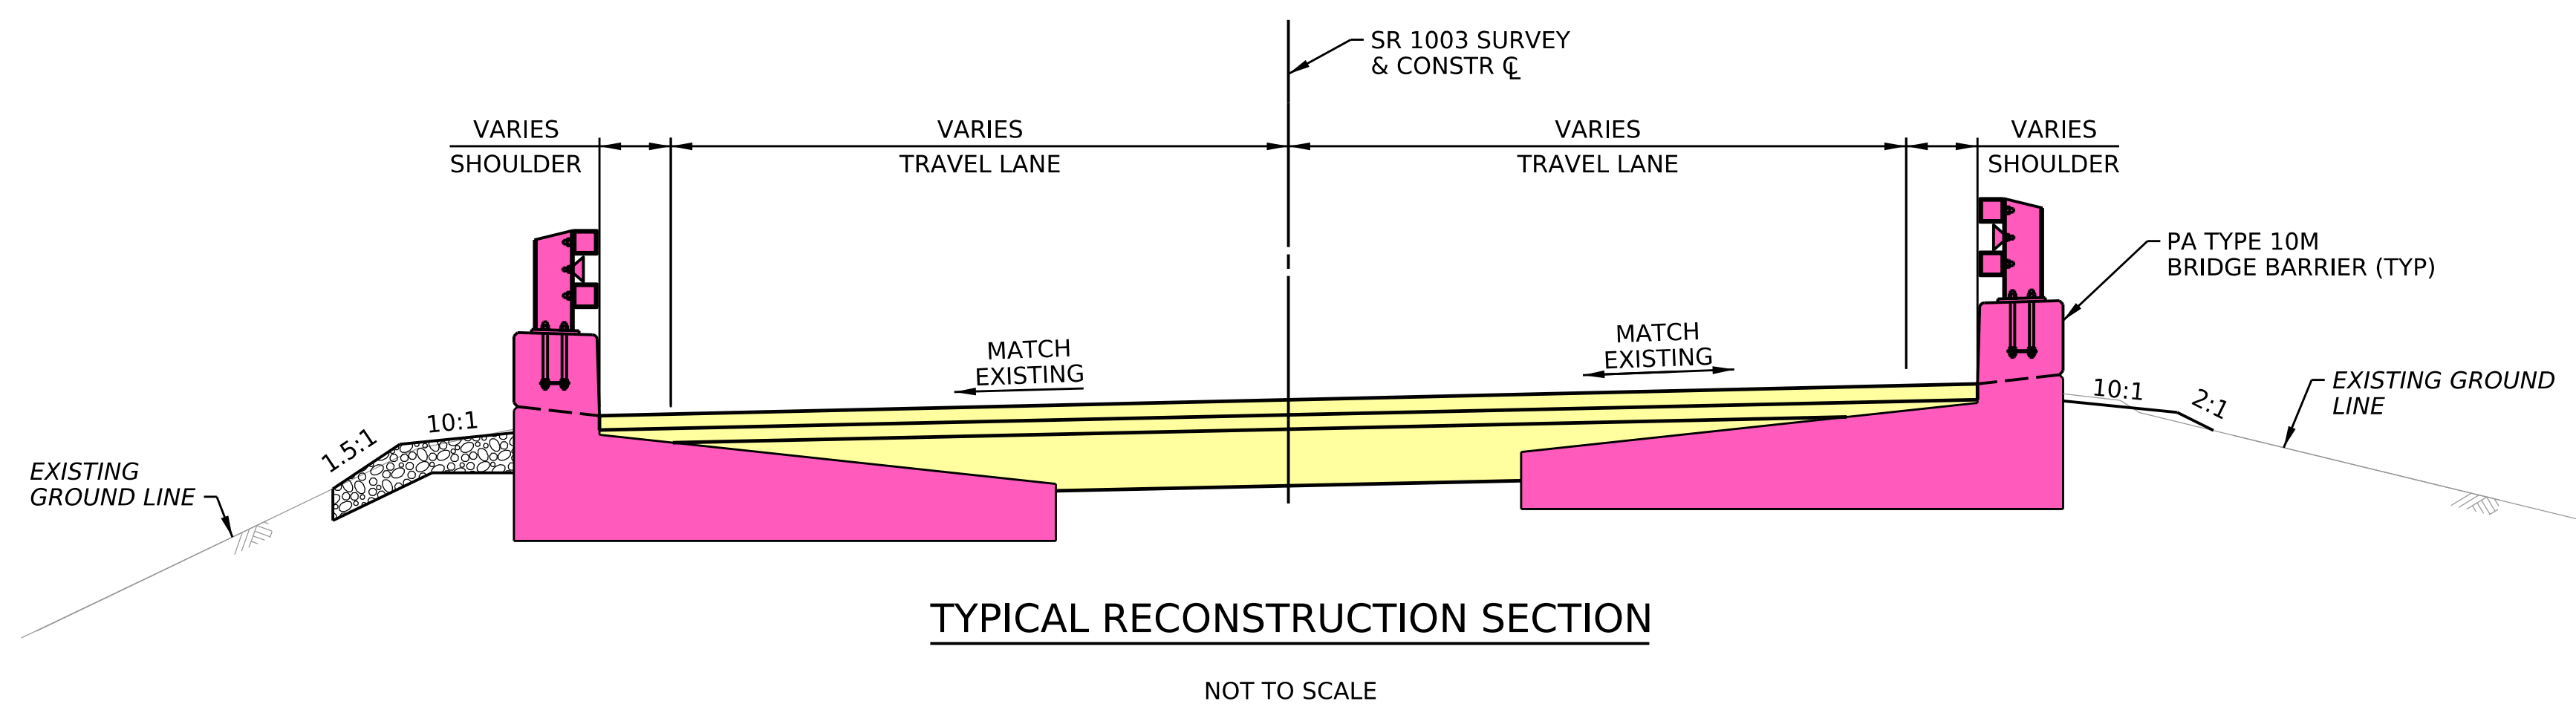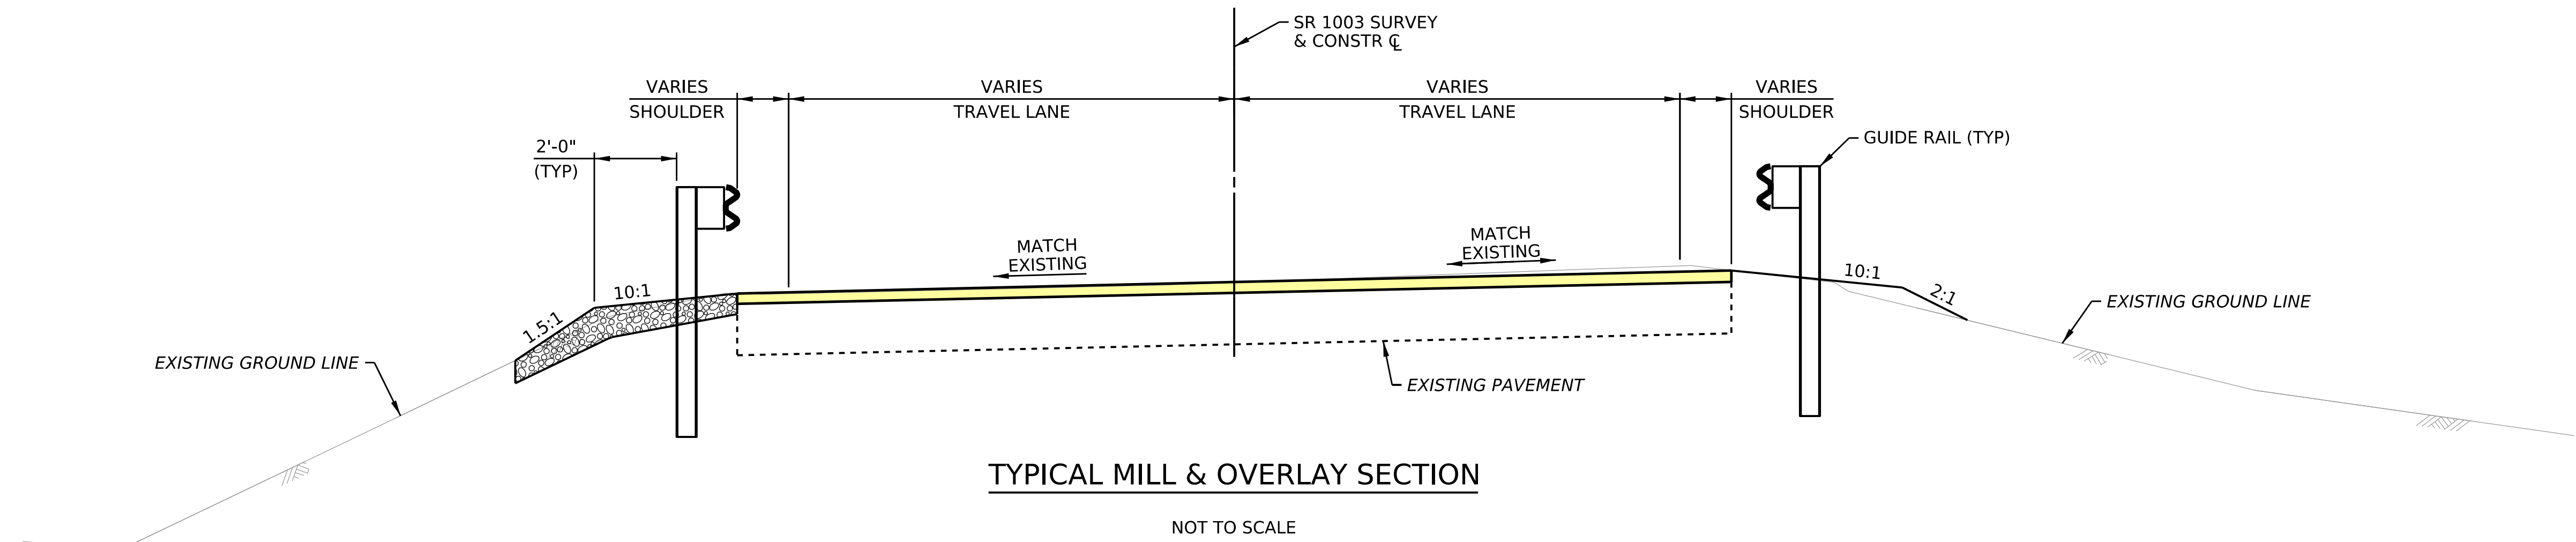

DATUM: 300

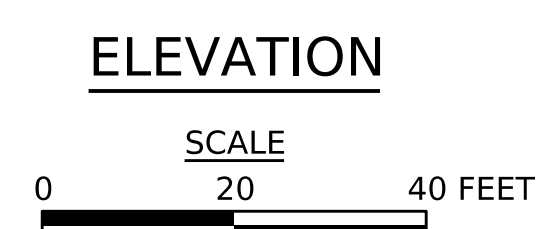

SR 1003 SECTION 029
TYPICAL SECTIONS

Dewberry®



pennsylvania
DEPARTMENT OF TRANSPORTATION