

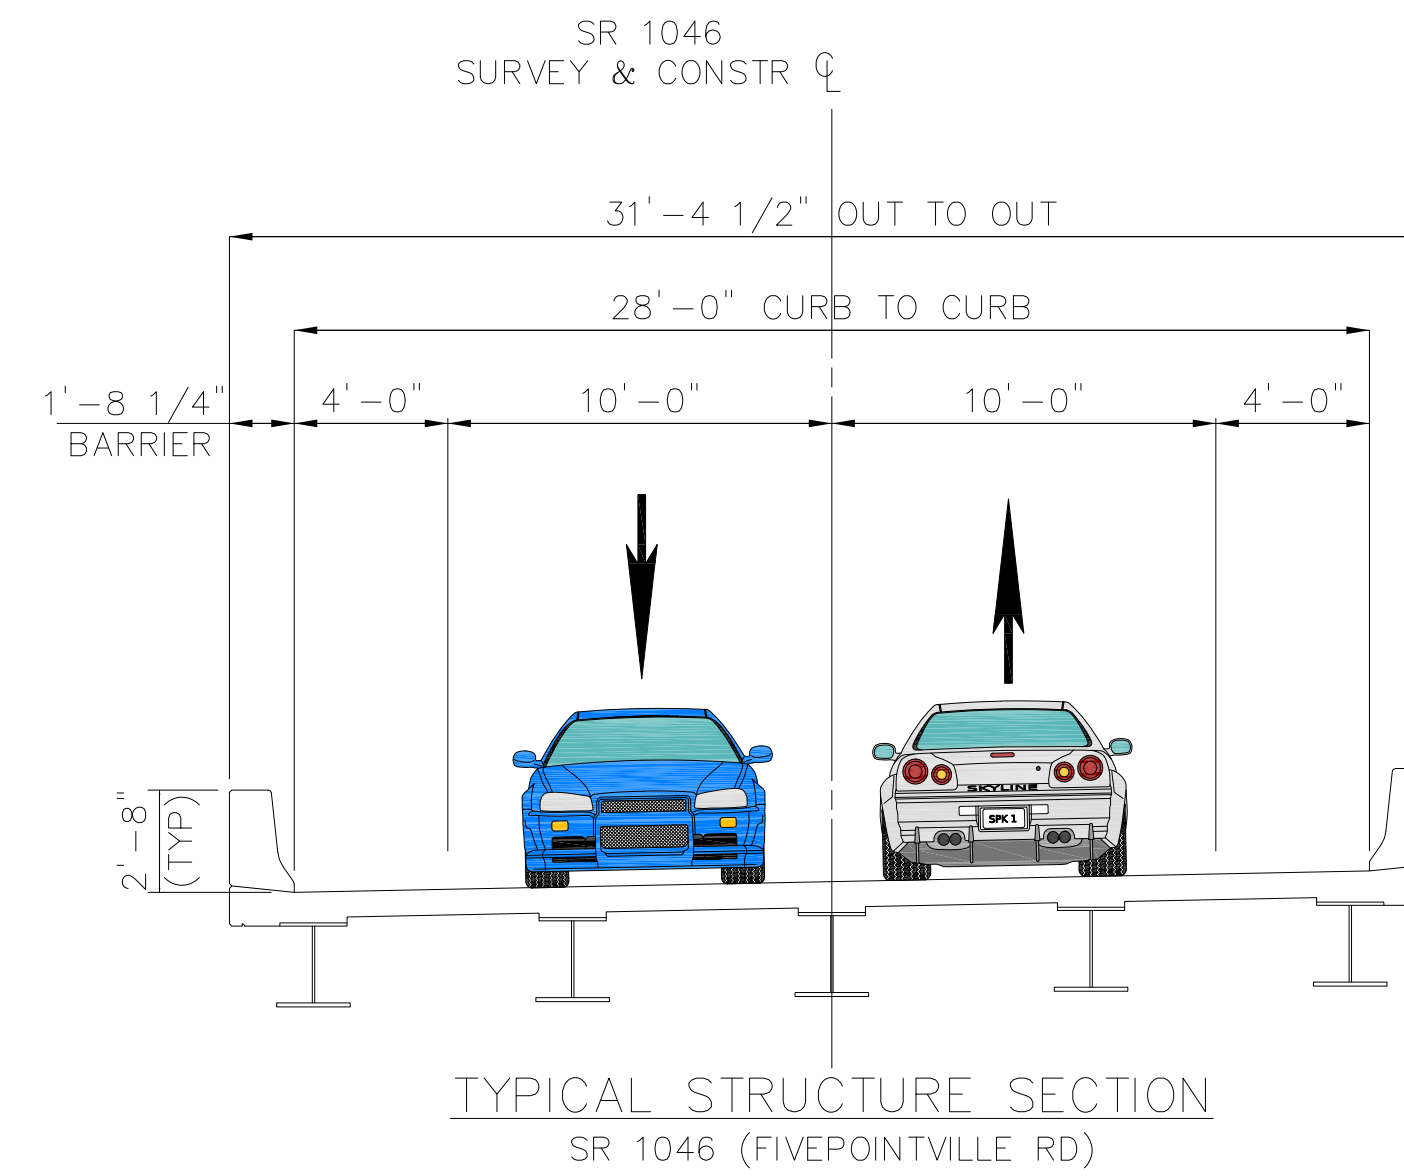
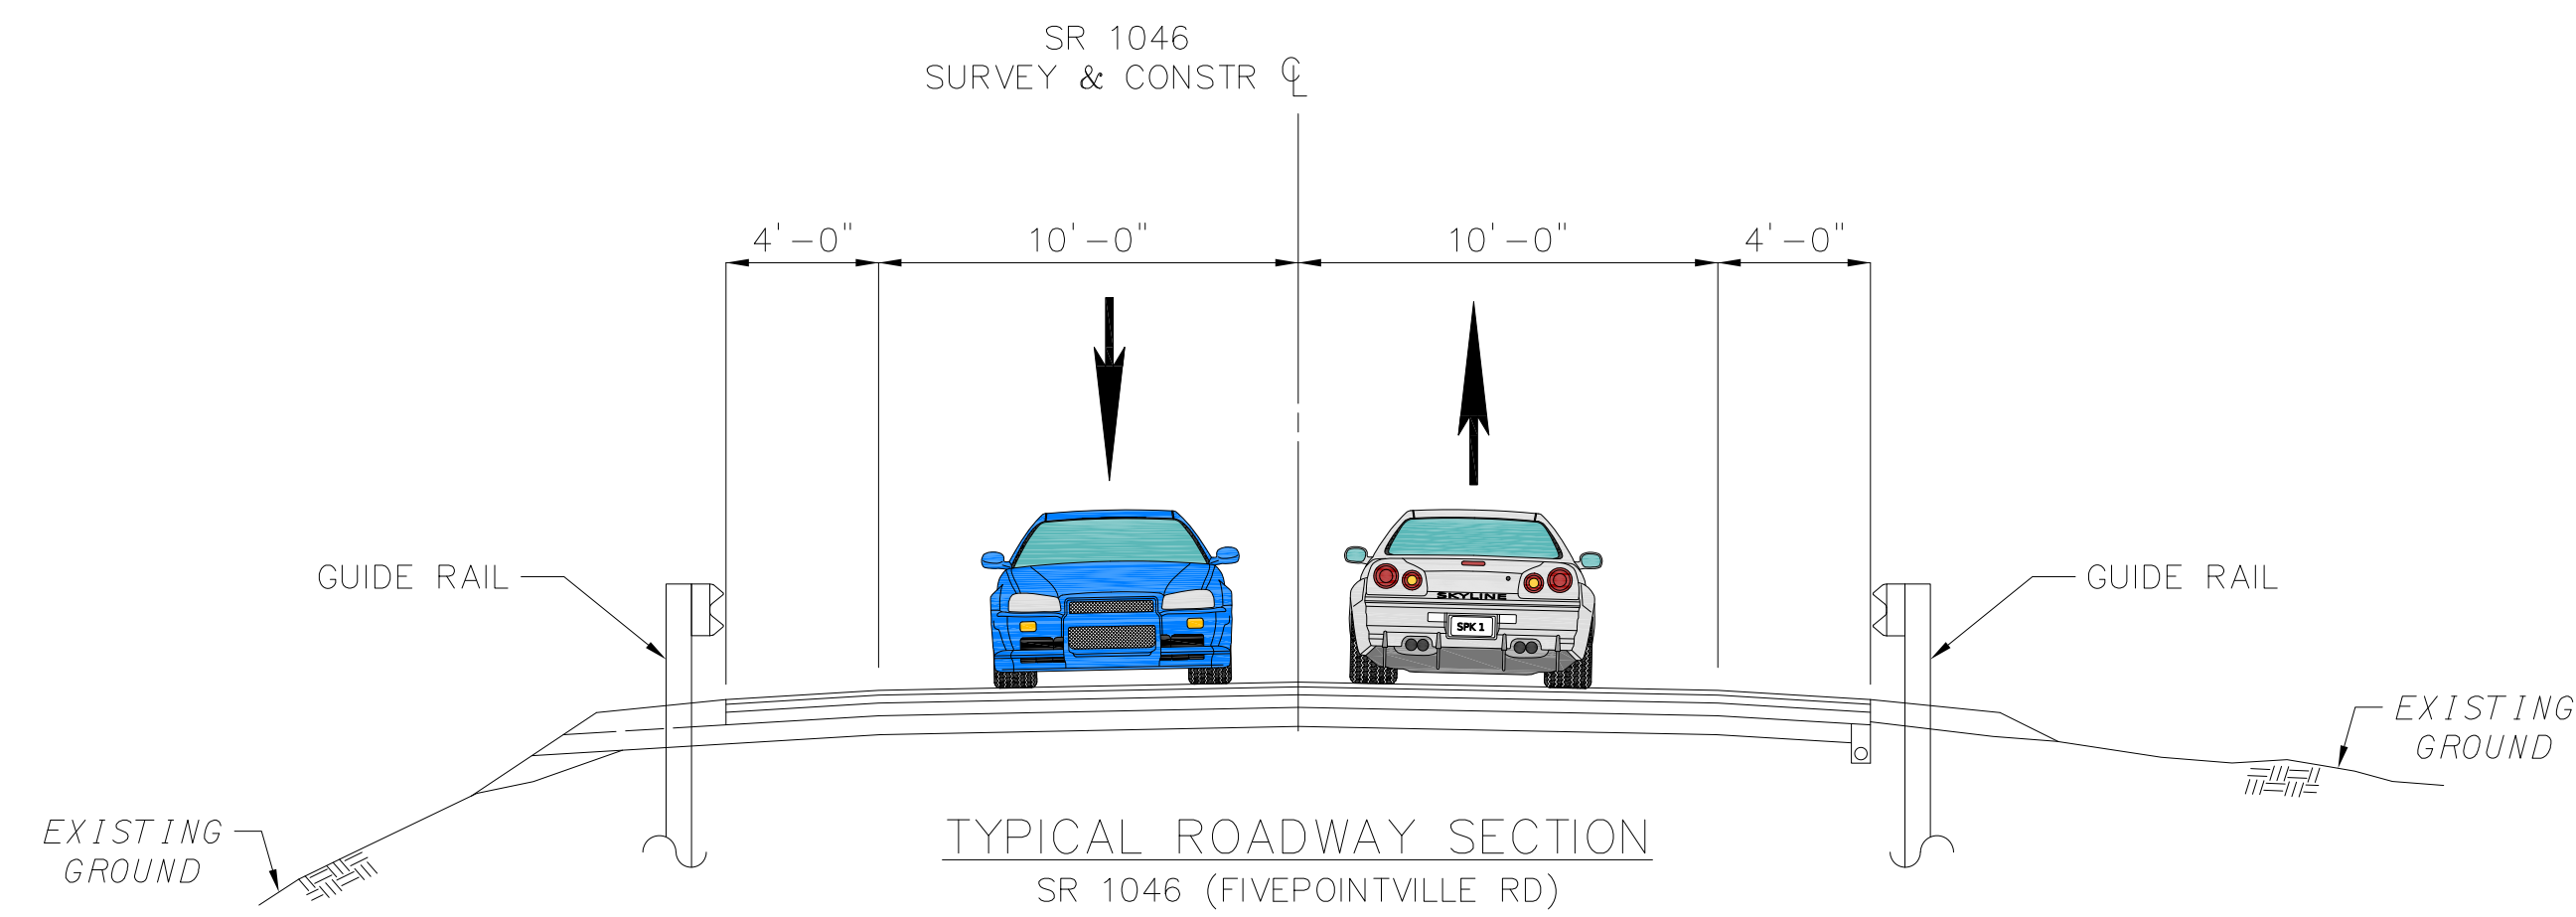


STATE ROUTE 1046 SEC 001 – FIVEPOINTVILLE RD
PUBLIC PLAN DISPLAY

 

LEGEND

- | | |
|---|--|
|  | PARCEL IDENTIFICATION NUMBER |
|  | PAVEMENT |
|  | SHOULDER |
|  | STREAM |
|  | STRUCTURE |
|  | PERMANENT IMPACT ATTENUATING
DEVICE, TYPE II, TEST LEVEL 3,
TANGENT (MASH) |

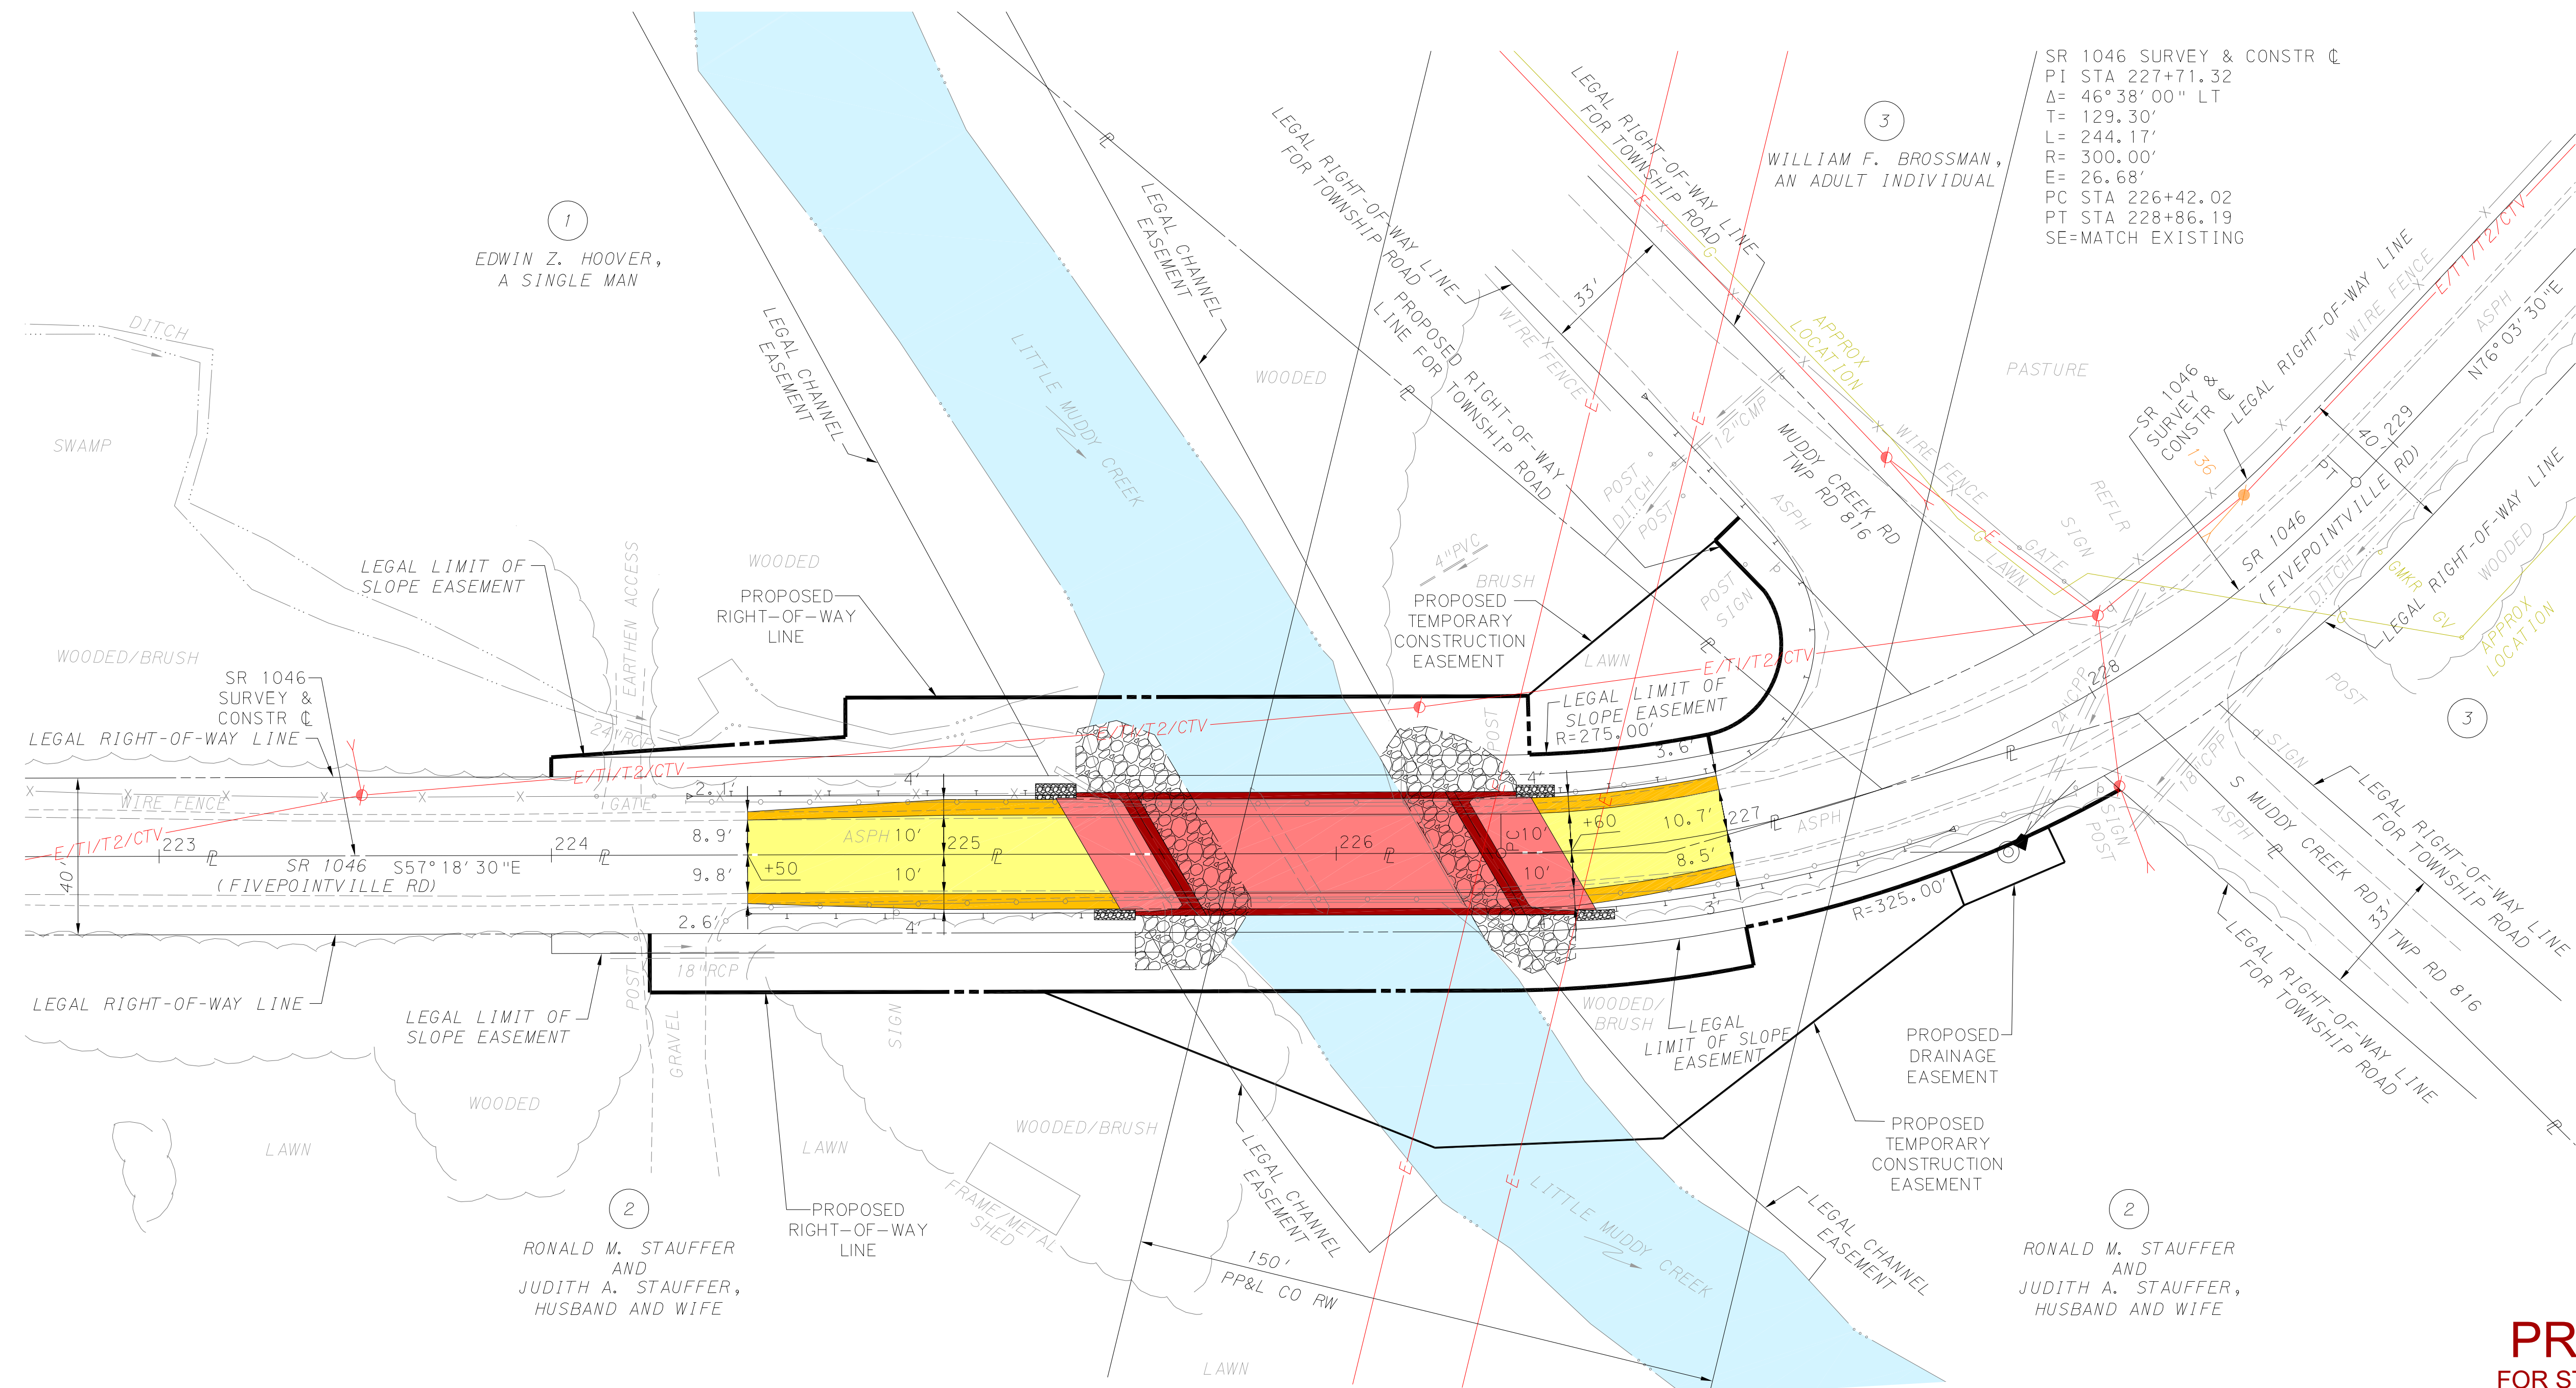

PRELIMINARY
FOR STUDY PURPOSES ONLY