


**TUSCARORA TOWNSHIP
PERRY COUNTY BRIDGE REHABILITATION
SR 0017 SEC 019 (MPMS #90706)**

LANES
 SHOULDERS

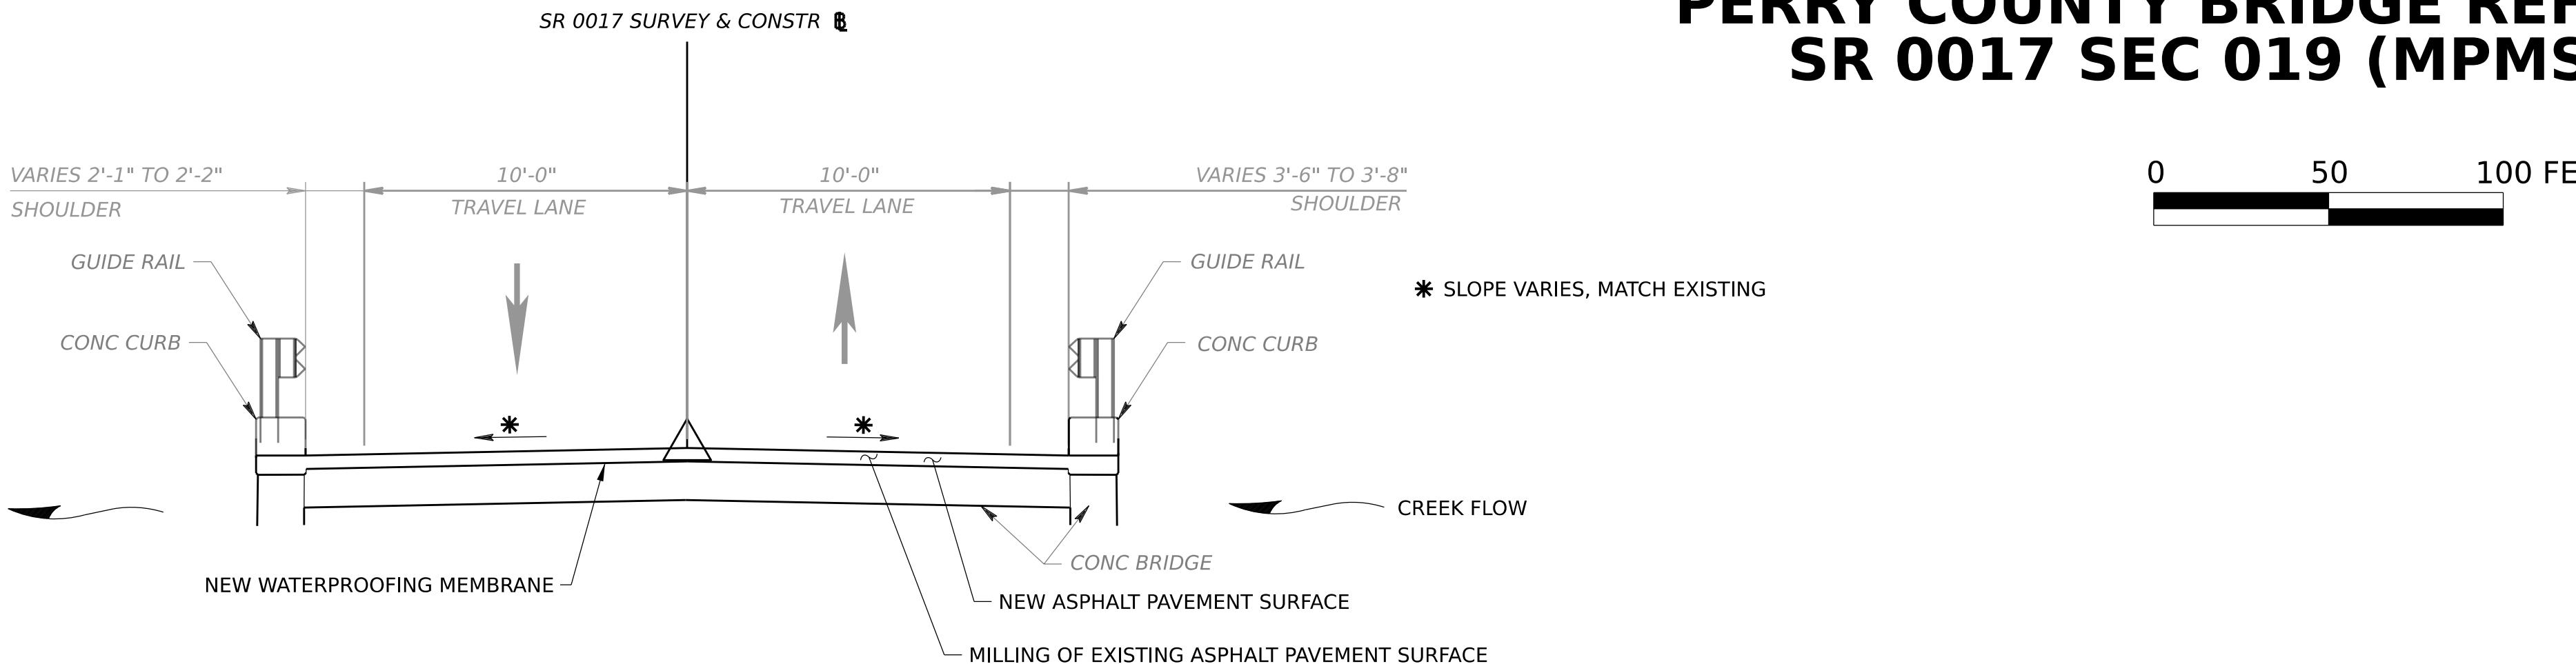

SECTION A-A
BRIDGE CARRYING TRIBUTARY TO RACCOON CREEK
NOT TO SCALE

Bowman