


**TUSCARORA TOWNSHIP
PERRY COUNTY BRIDGE REPLACEMENT
SR 0017 SEC 020 (MPMS #87485)**

 LANES
 SHOULDERS

0 50 100 FEET

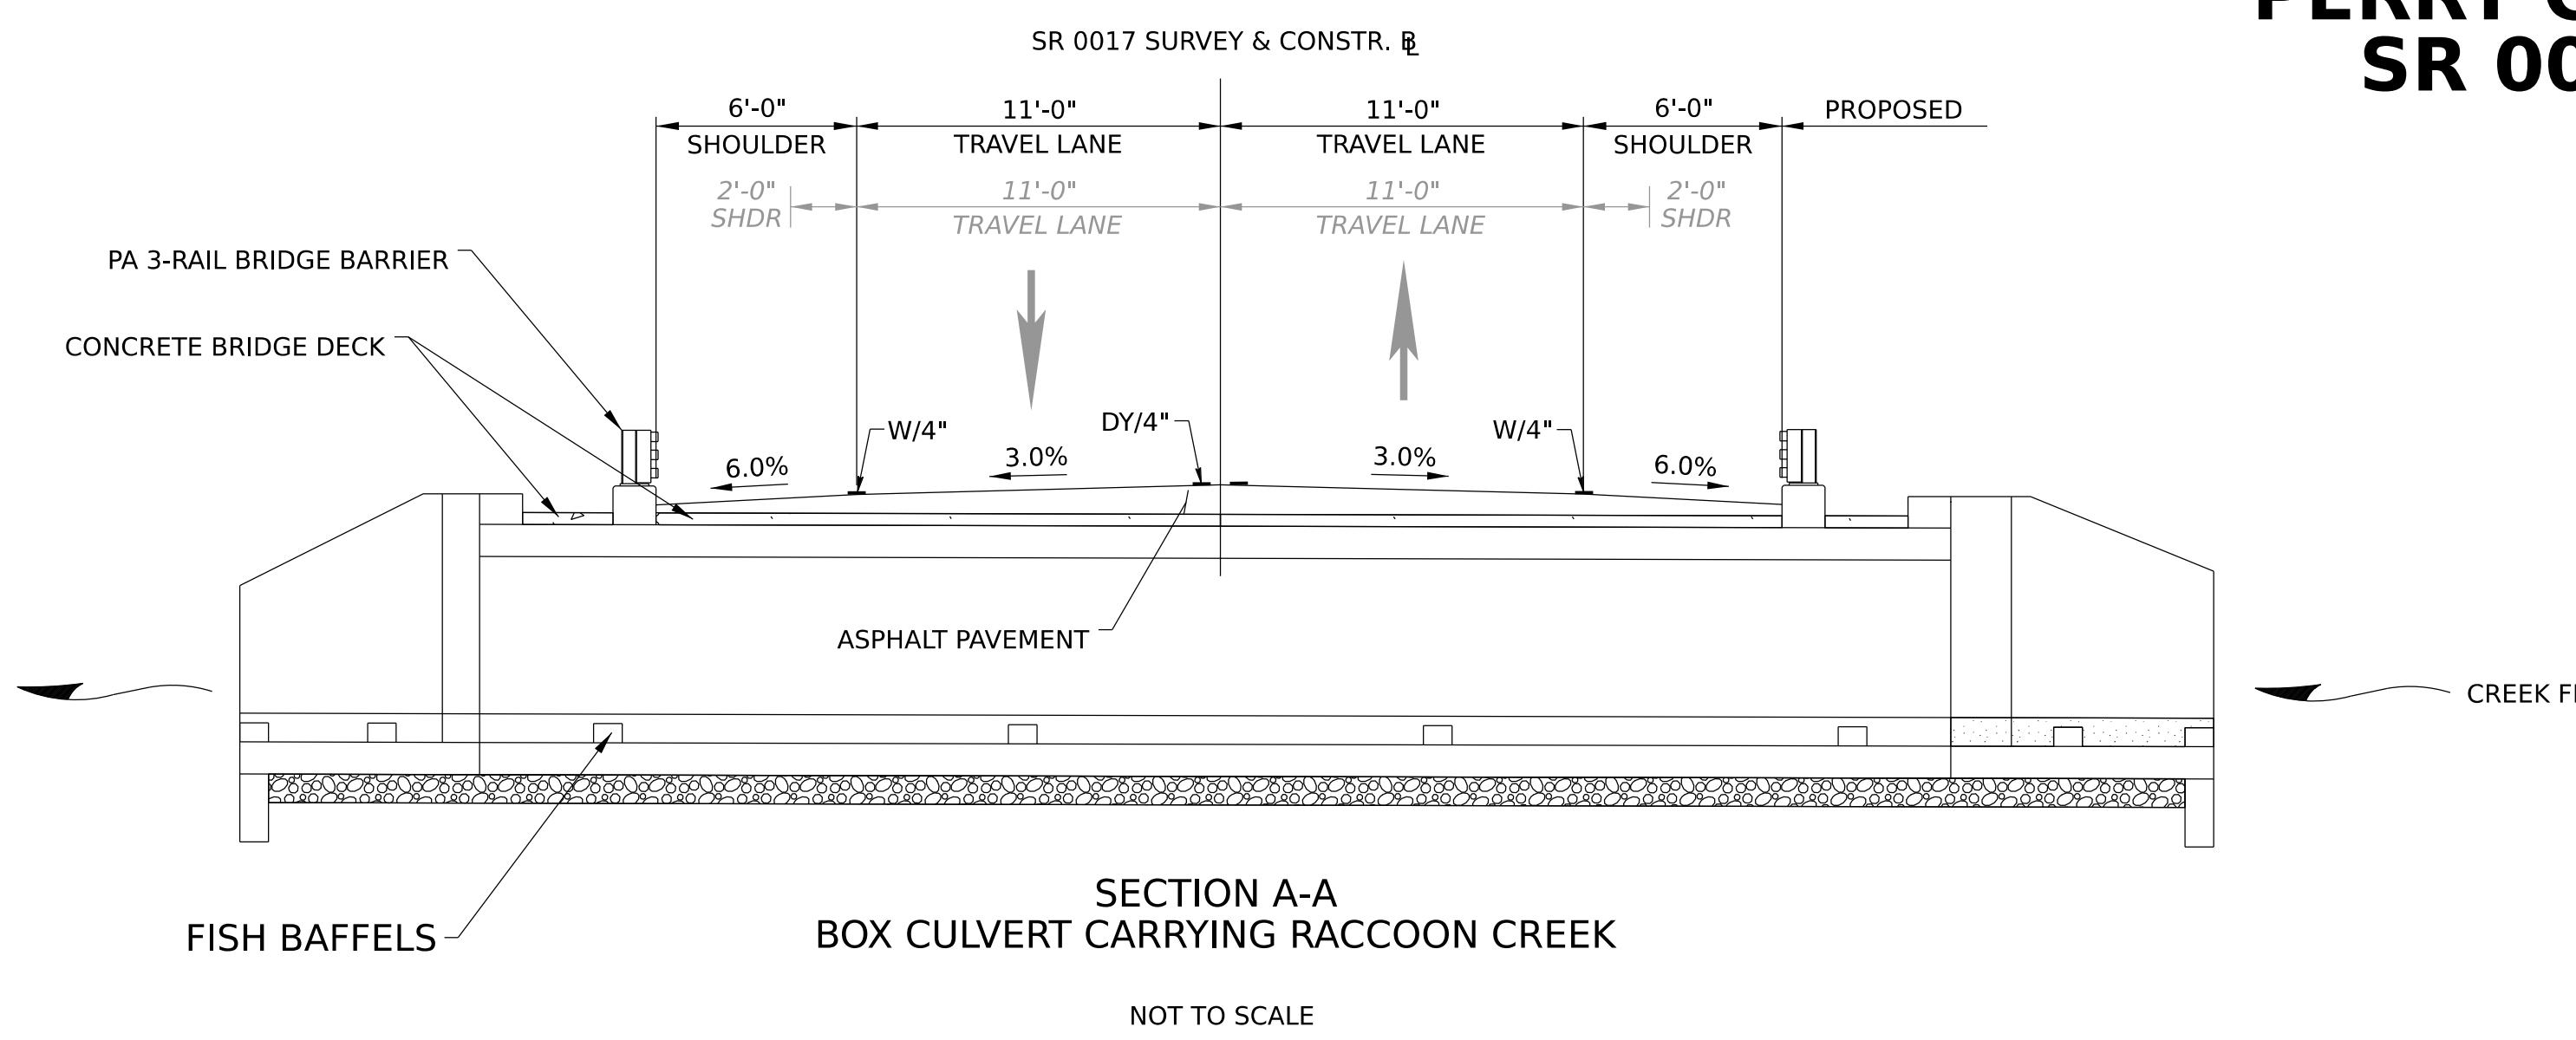

Bowman

 **pennsylvania**
DEPARTMENT OF TRANSPORTATION