



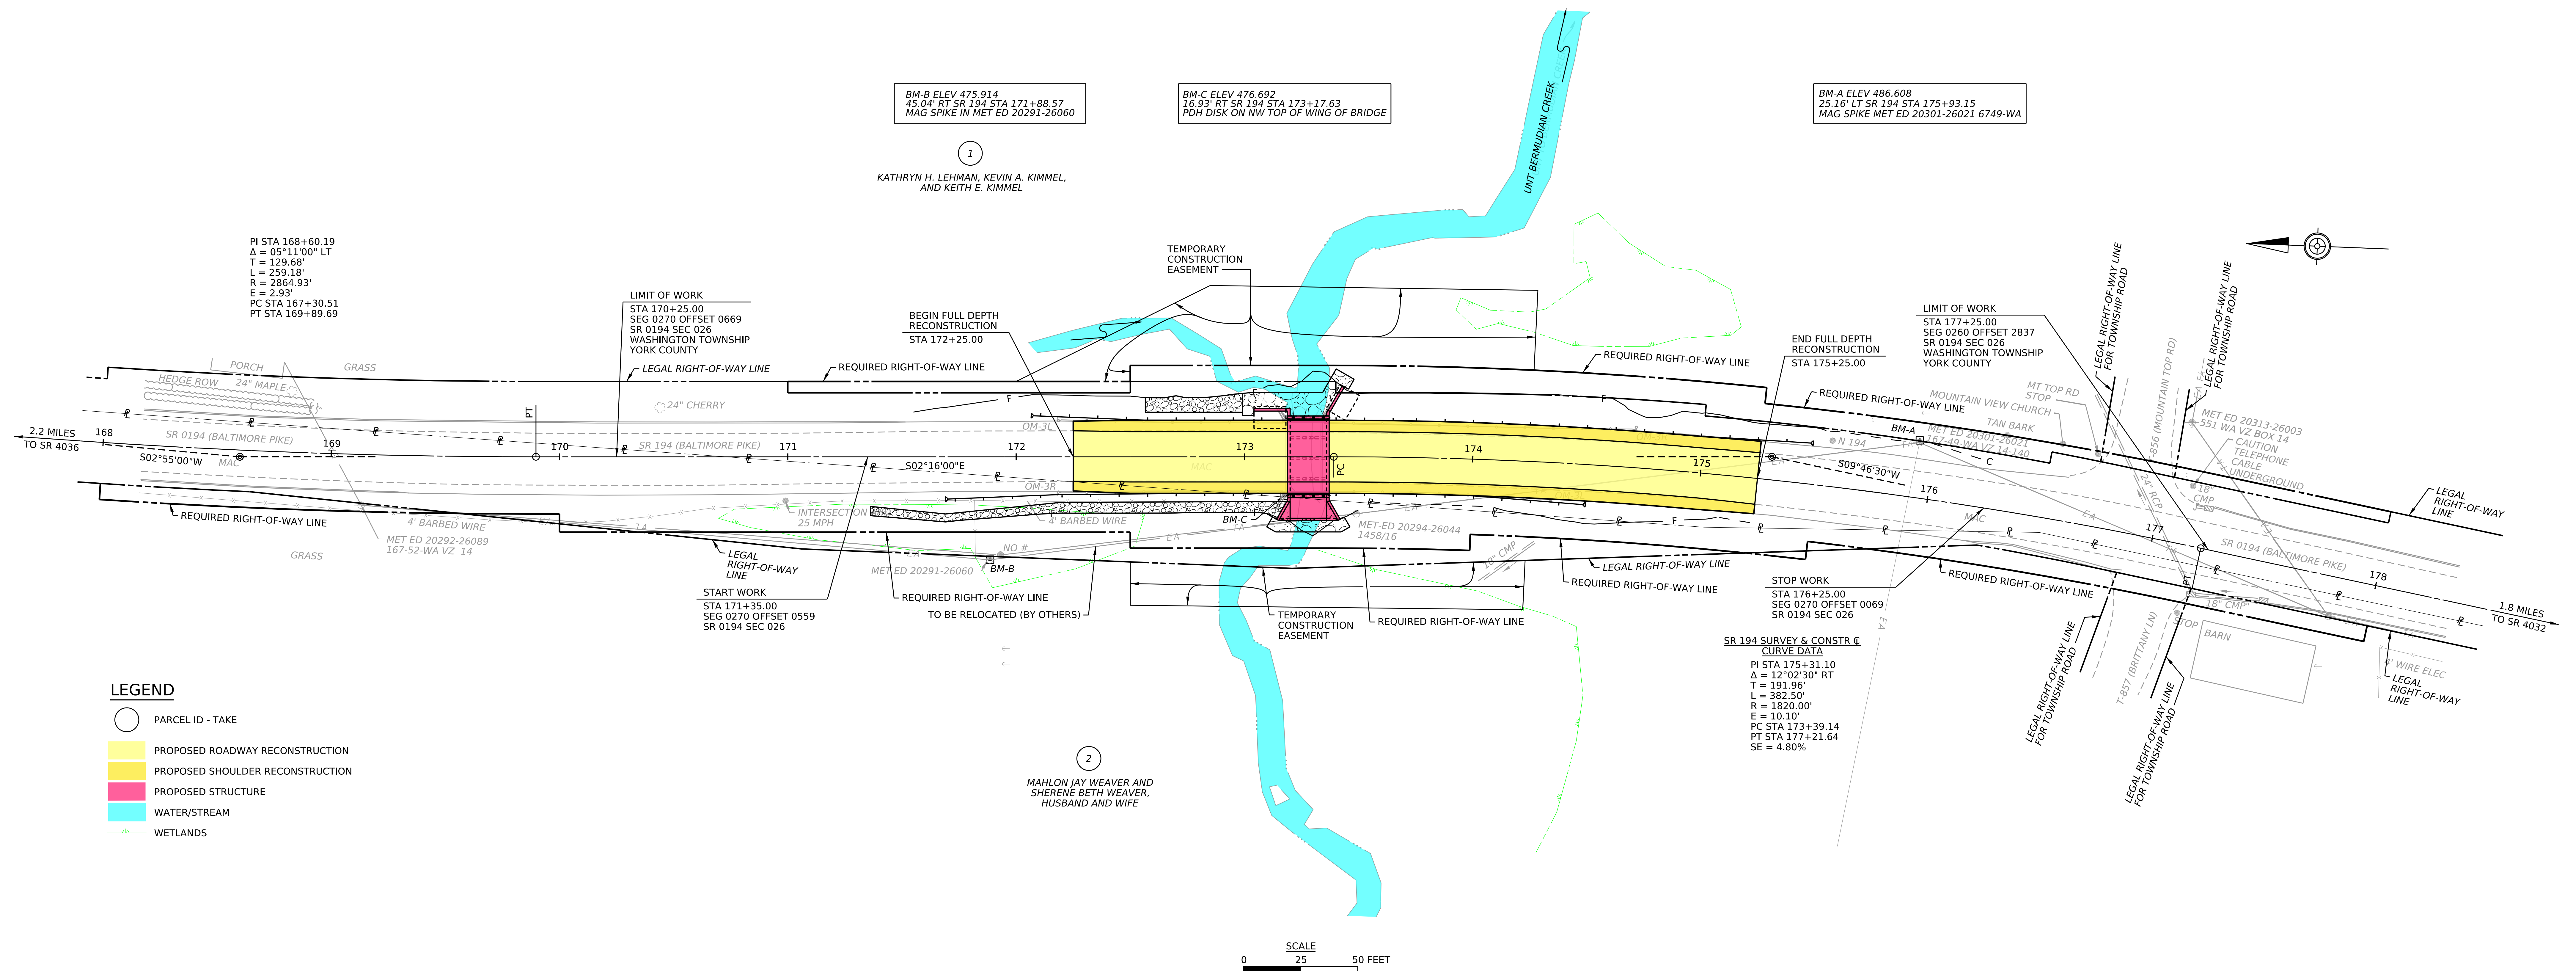


SR 194 SECTION 026
PLAN

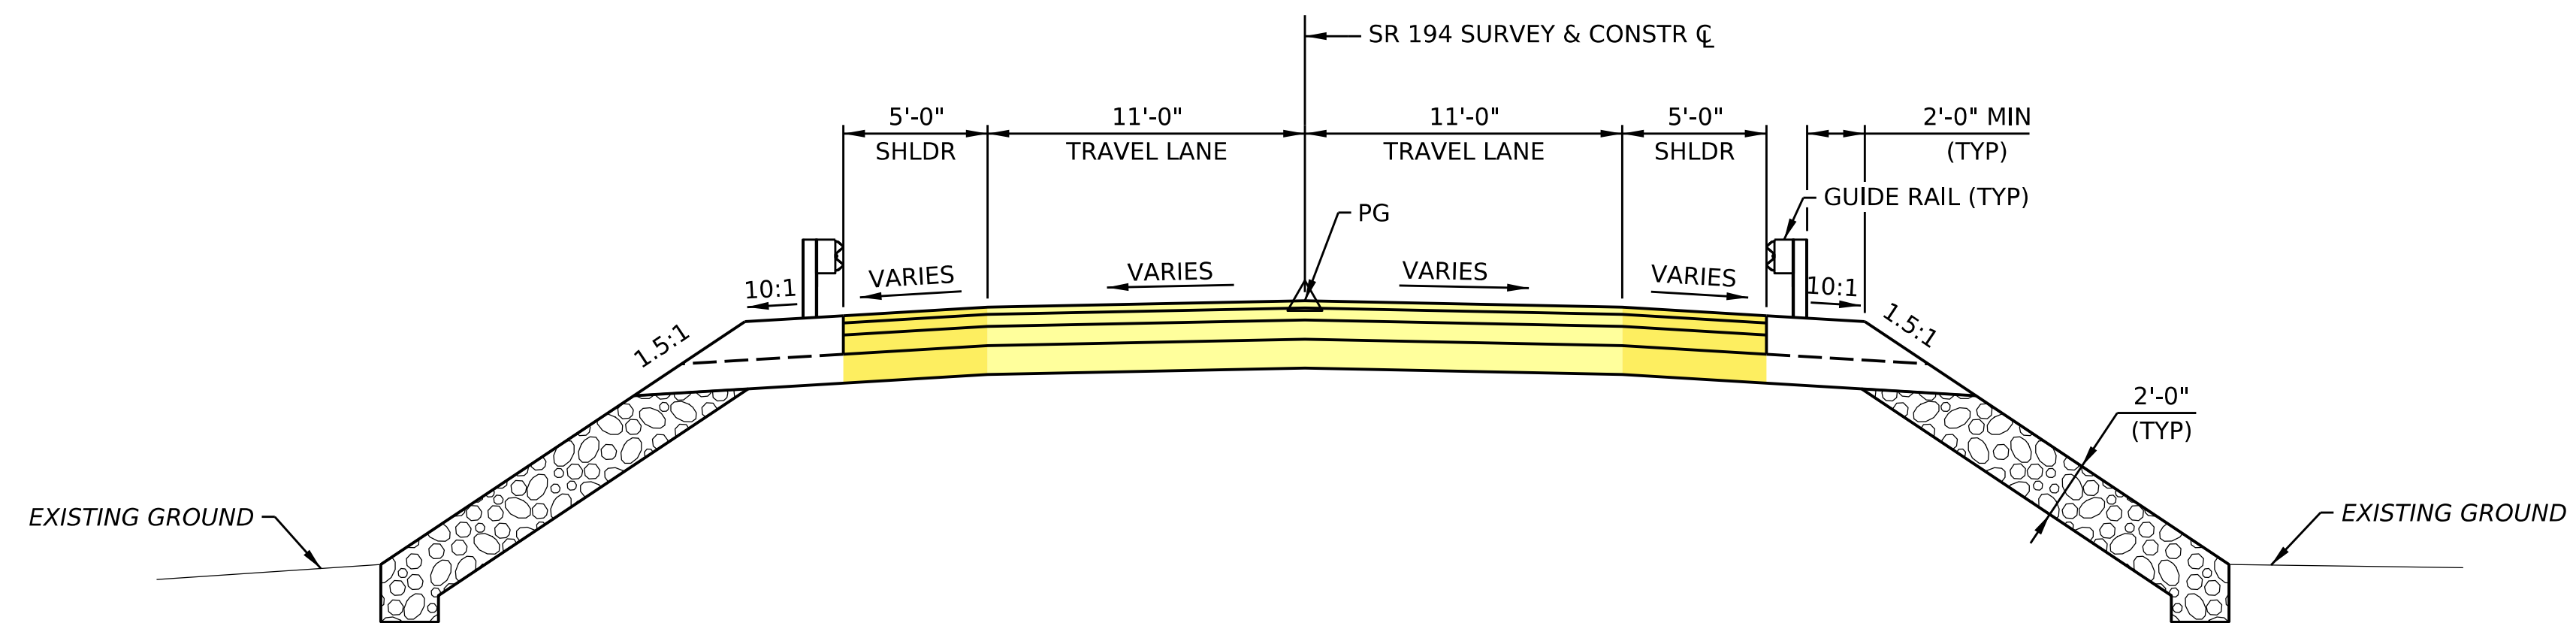

TYPICAL RECONSTRUCTION SECTION

NOT TO SCALE

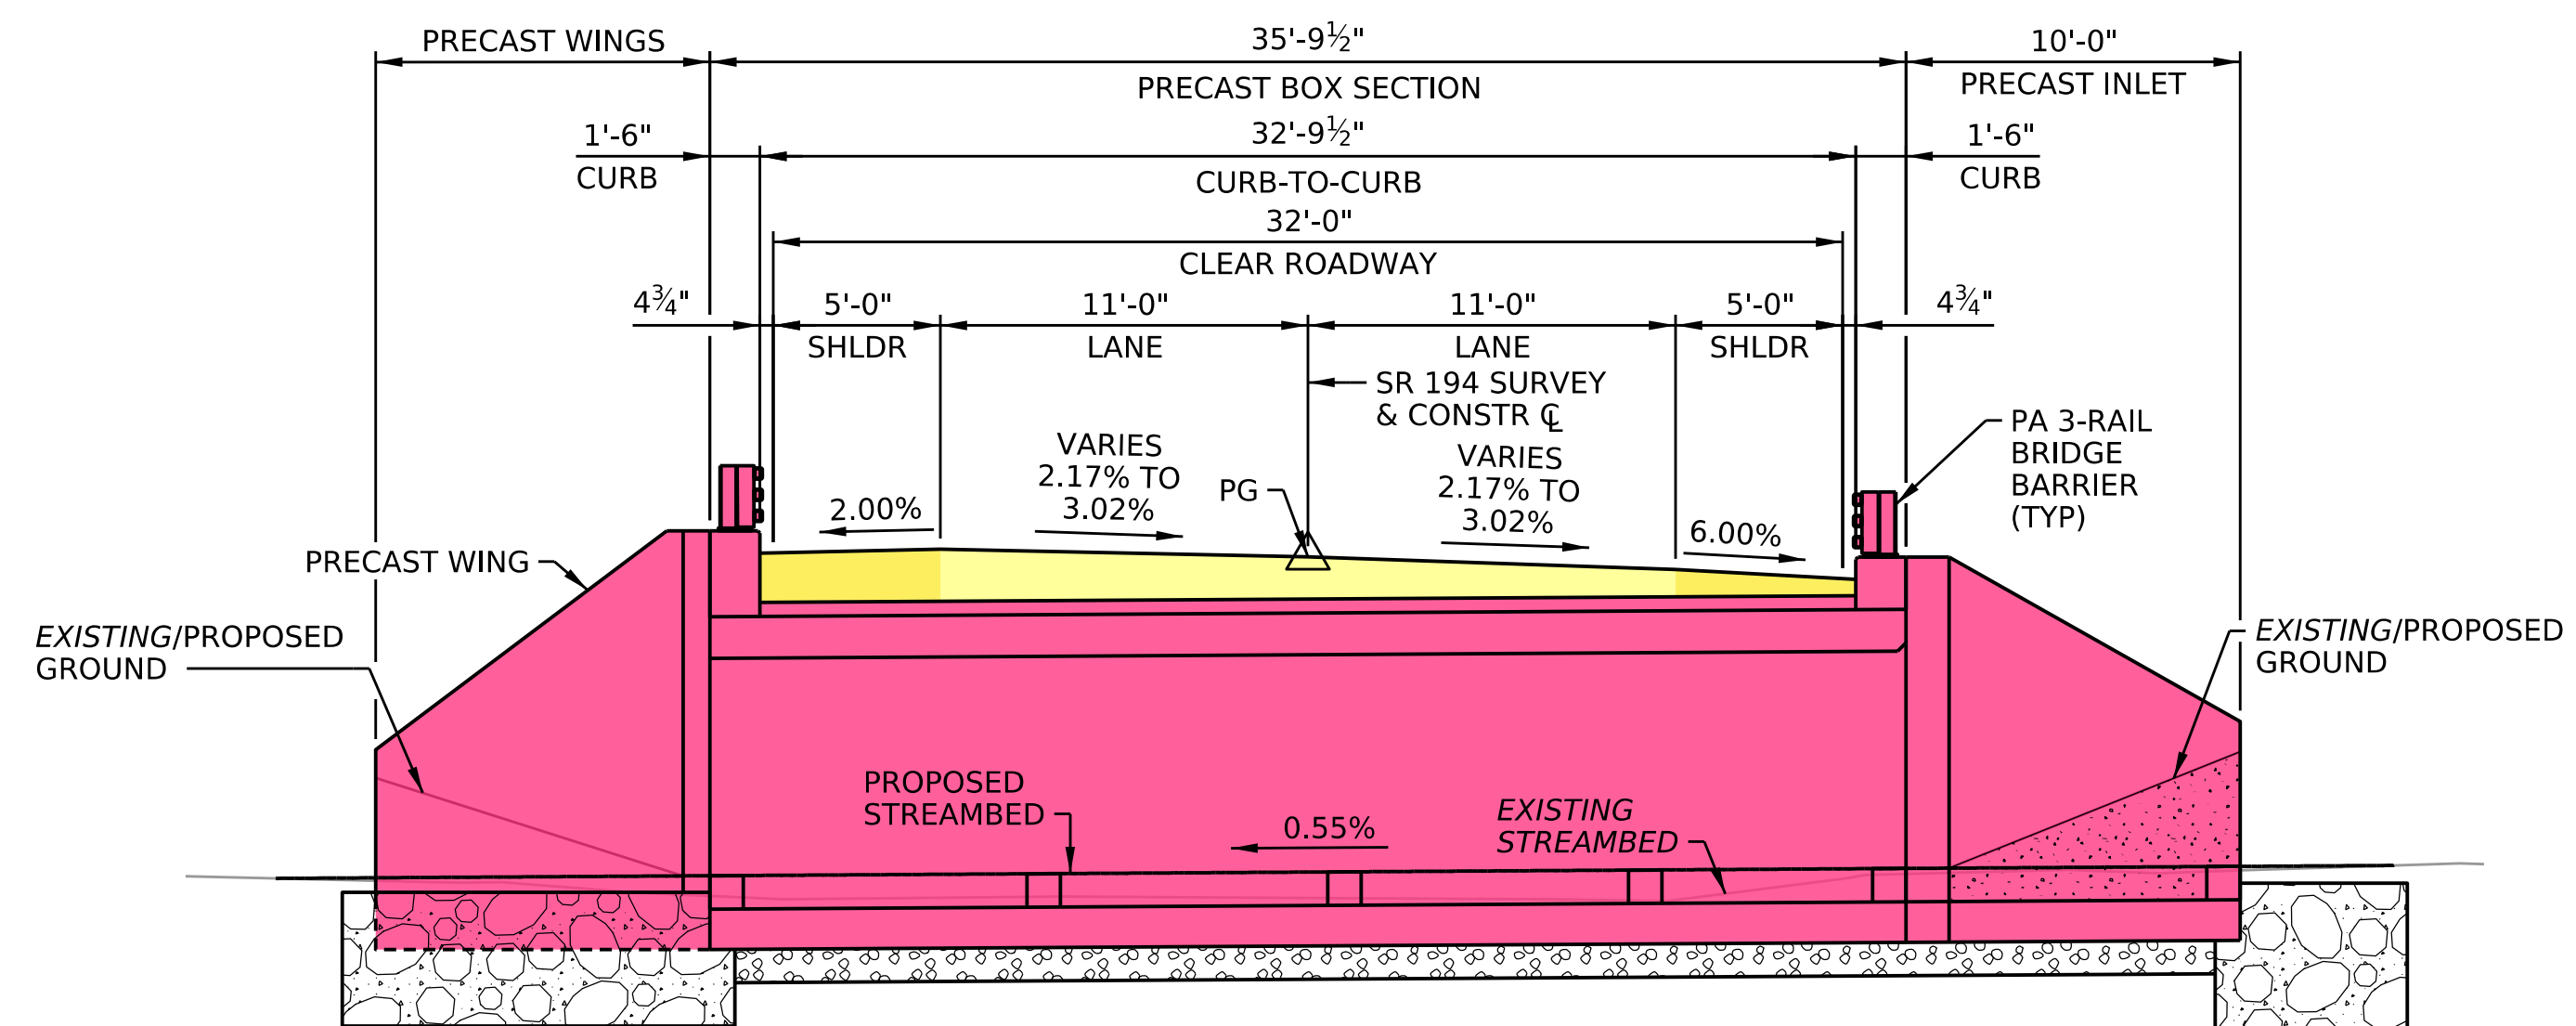

DATUM 460

SECTION ALONG CULVERT CL



SR 194 SECTION 026
TYPICAL SECTIONS

