


DISTRICT	COUNTY	ROUTE	SECTION	SHEET
8-0	LANCASTER	2015	013	1 OF 1
STRASBURG TOWNSHIP				
REVISION NUMBER	REVISIONS	DATE	BY	APPROVED

MAY POST OFFICE ROAD OVER UNNAMED TRIBUTARY TO LITTLE BEAVER CREEK

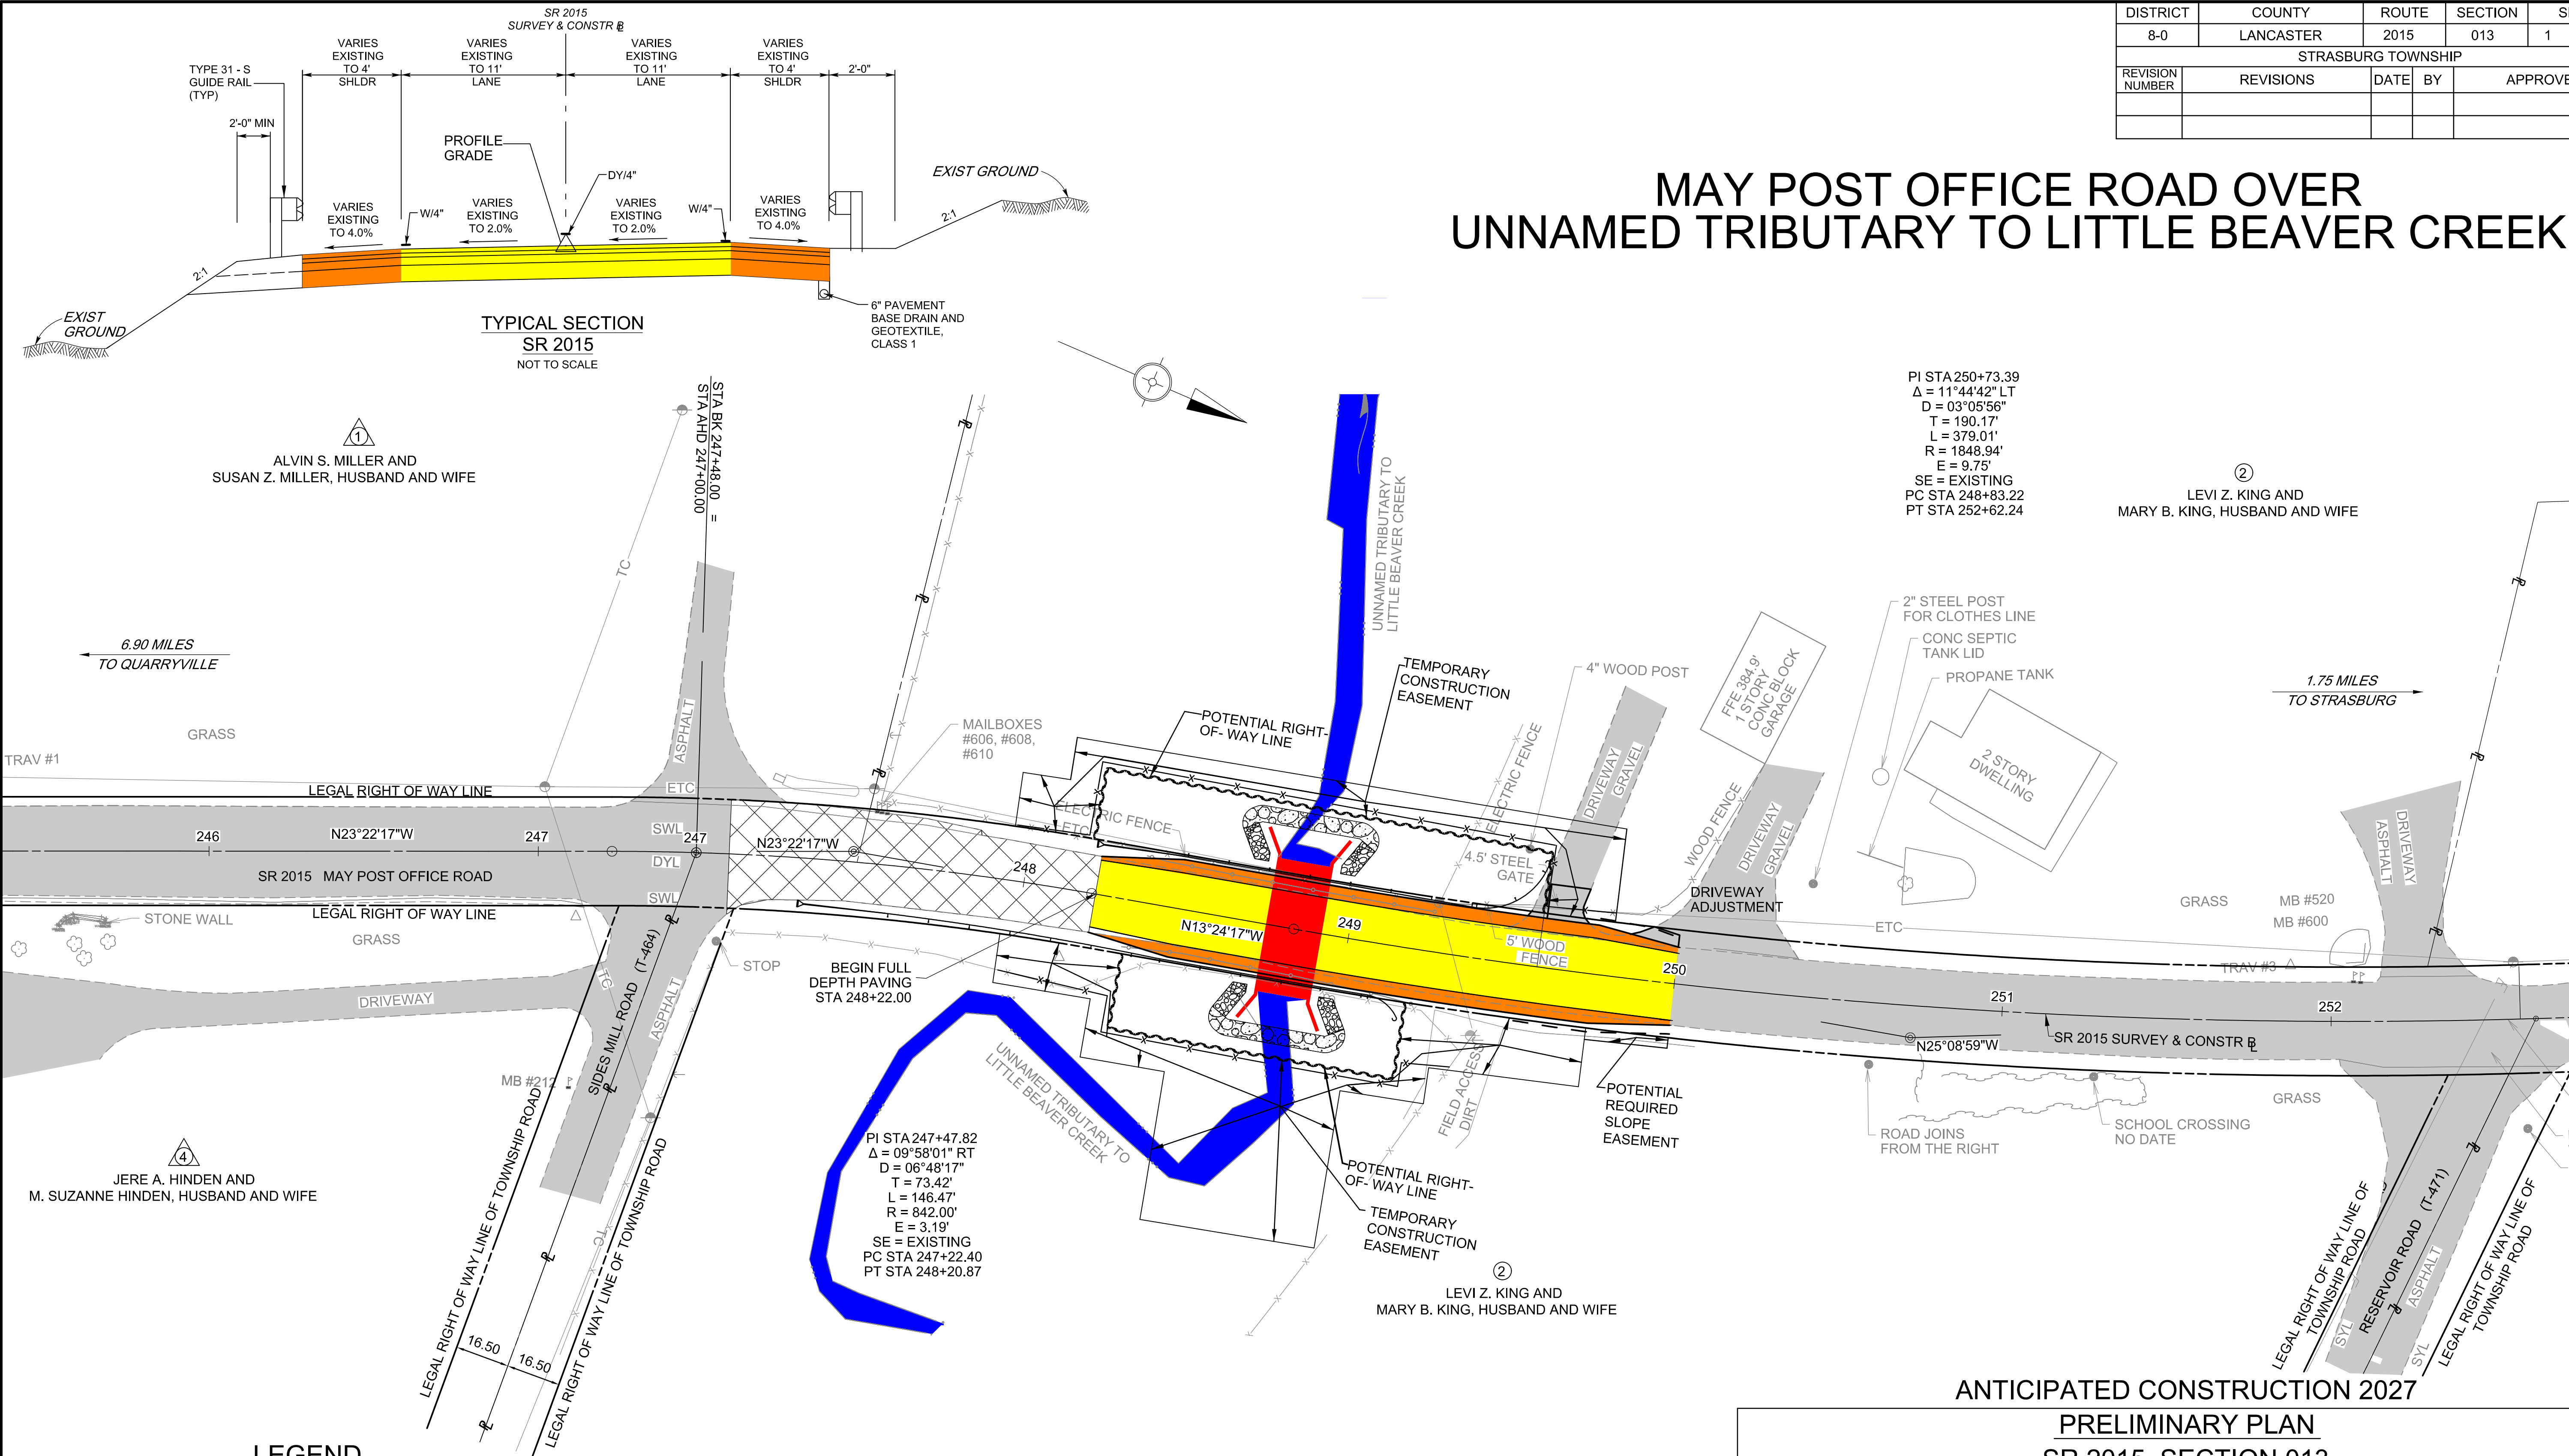

LEGEND

	PROPOSED ROADWAY RECONSTRUCTION		WATER/STREAM
	PROPOSED SHOULDER RECONSTRUCTION		PROPOSED MILL AND OVERLAY
	PROPOSED STRUCTURE		ROCK CLASS R-7 CHOKED WITH R-4
	EXISTING ROADWAY		ROCK CLASS R-4



ANTICIPATED CONSTRUCTION 2027

PRELIMINARY PLAN
SR 2015, SECTION 013
MAY POST OFFICE ROAD OVER
UNNAMED TRIBUTARY TO LITTLE BEAVER CREEK
STRASBURG TOWNSHIP
LANCASTER COUNTY

