


DISTRICT	COUNTY	ROUTE	SECTION	SHEET
8-0	LANCASTER	2029	015	1 OF 1
STRASBURG TOWNSHIP				
REVISION NUMBER	REVISIONS	DATE	BY	APPROVED

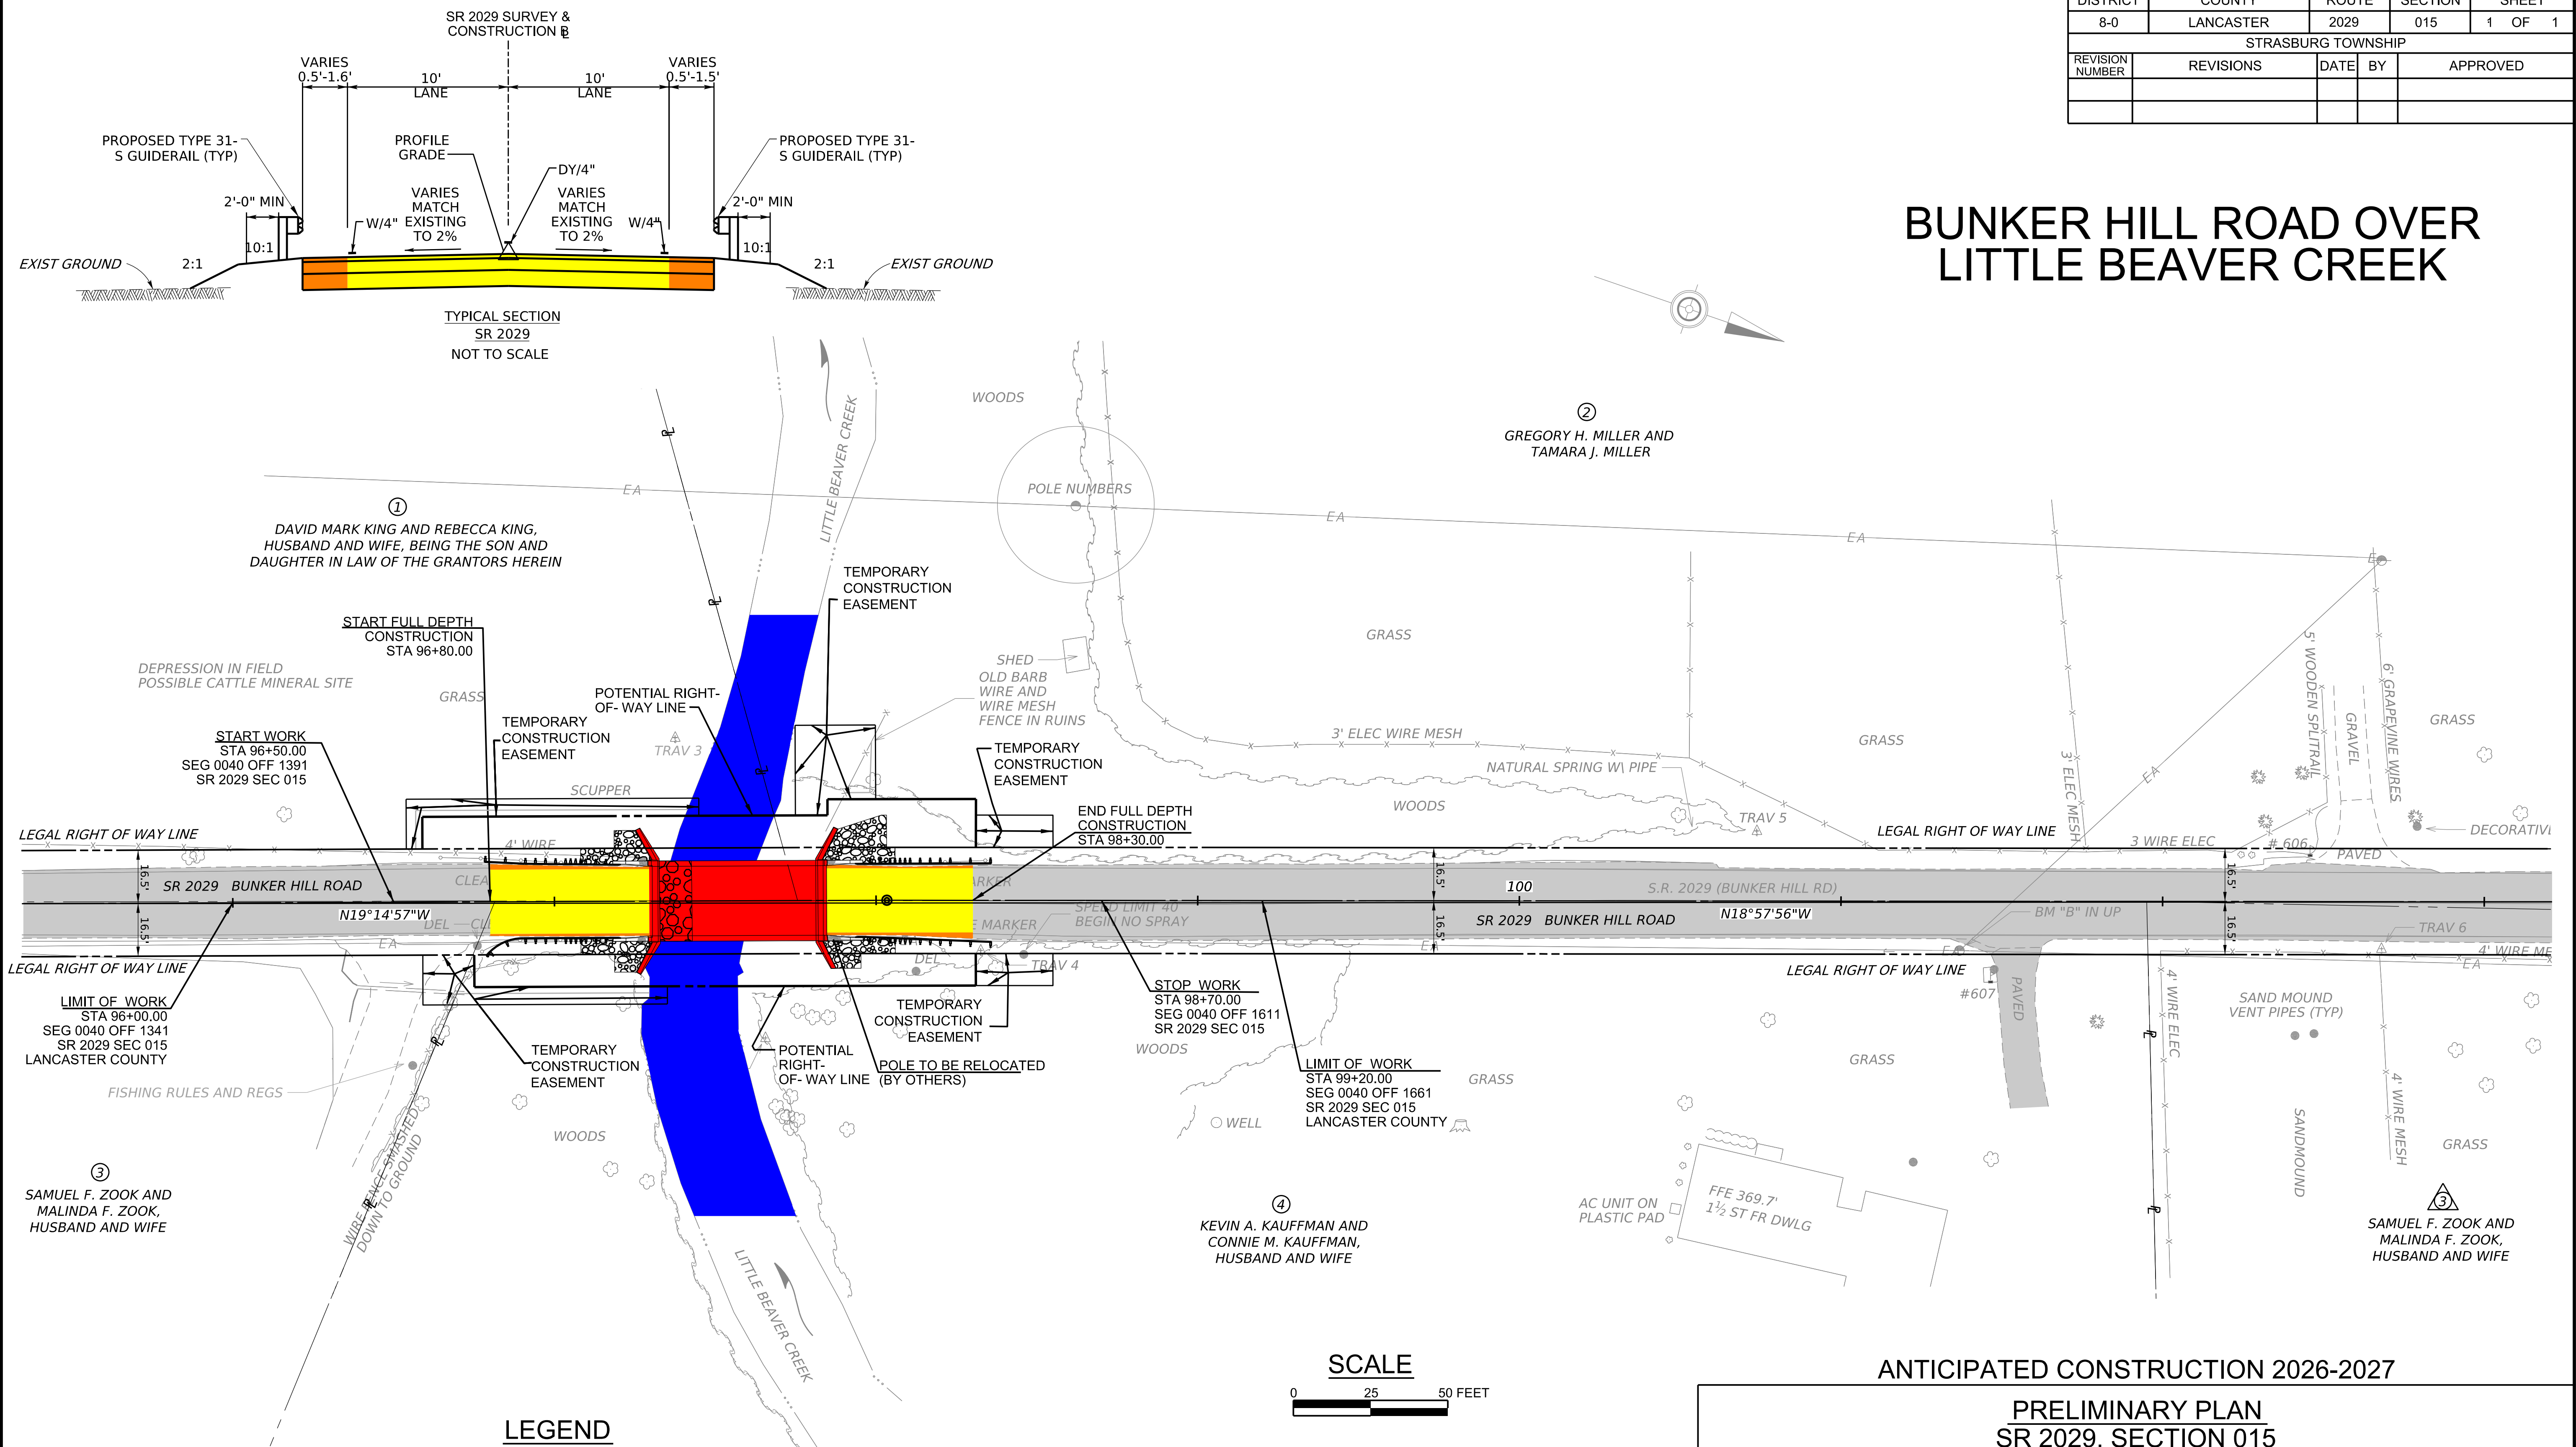

	PROPOSED ROADWAY RECONSTRUCTION		WATER/STREAM
	PROPOSED SHOULDER RECONSTRUCTION		ROCK CLASS R-4
	PROPOSED SUPERSTRUCTURE REPLACEMENT		ROCK CLASS R-7 CHOKED WITH R-4
	EXISTING ROADWAY		