

SR 216 (BLOOMING GROVE ROAD) OVER LAKE MARBURG BRIDGE PROJECT

Penn & West Manheim Townships, York County

BRIDGE FEATURES:

- BUILT IN 1967
(PRESTRESSED I-BEAMS)

PURPOSE:

- PERFORM BRIDGE PRESERVATION WORK CONSISTING OF REPLACING THE BRIDGE DECK JOINTS, REPAIR DECK DETERIORATION, PROVIDE A NEW WEARING SURFACE AND MILL AND OVERLAY THE APPROACH ROADWAYS. CONSTRUCT ASPHALT RAMPS AT EACH END OF THE BRIDGE.

ANTICIPATED PROJECT SCHEDULE:

(SUBJECT TO CHANGE)


- AWARD CONTRACT
(WINTER 2026)
- CONSTRUCTION
(SPRING 2026)
- ANTICIPATED CONSTRUCTION DURATION
(2 MONTHS)



ROADWAY VIEW FROM WEST APPROACH




TYPICAL DETERIORATED JOINT AND OVERLAY

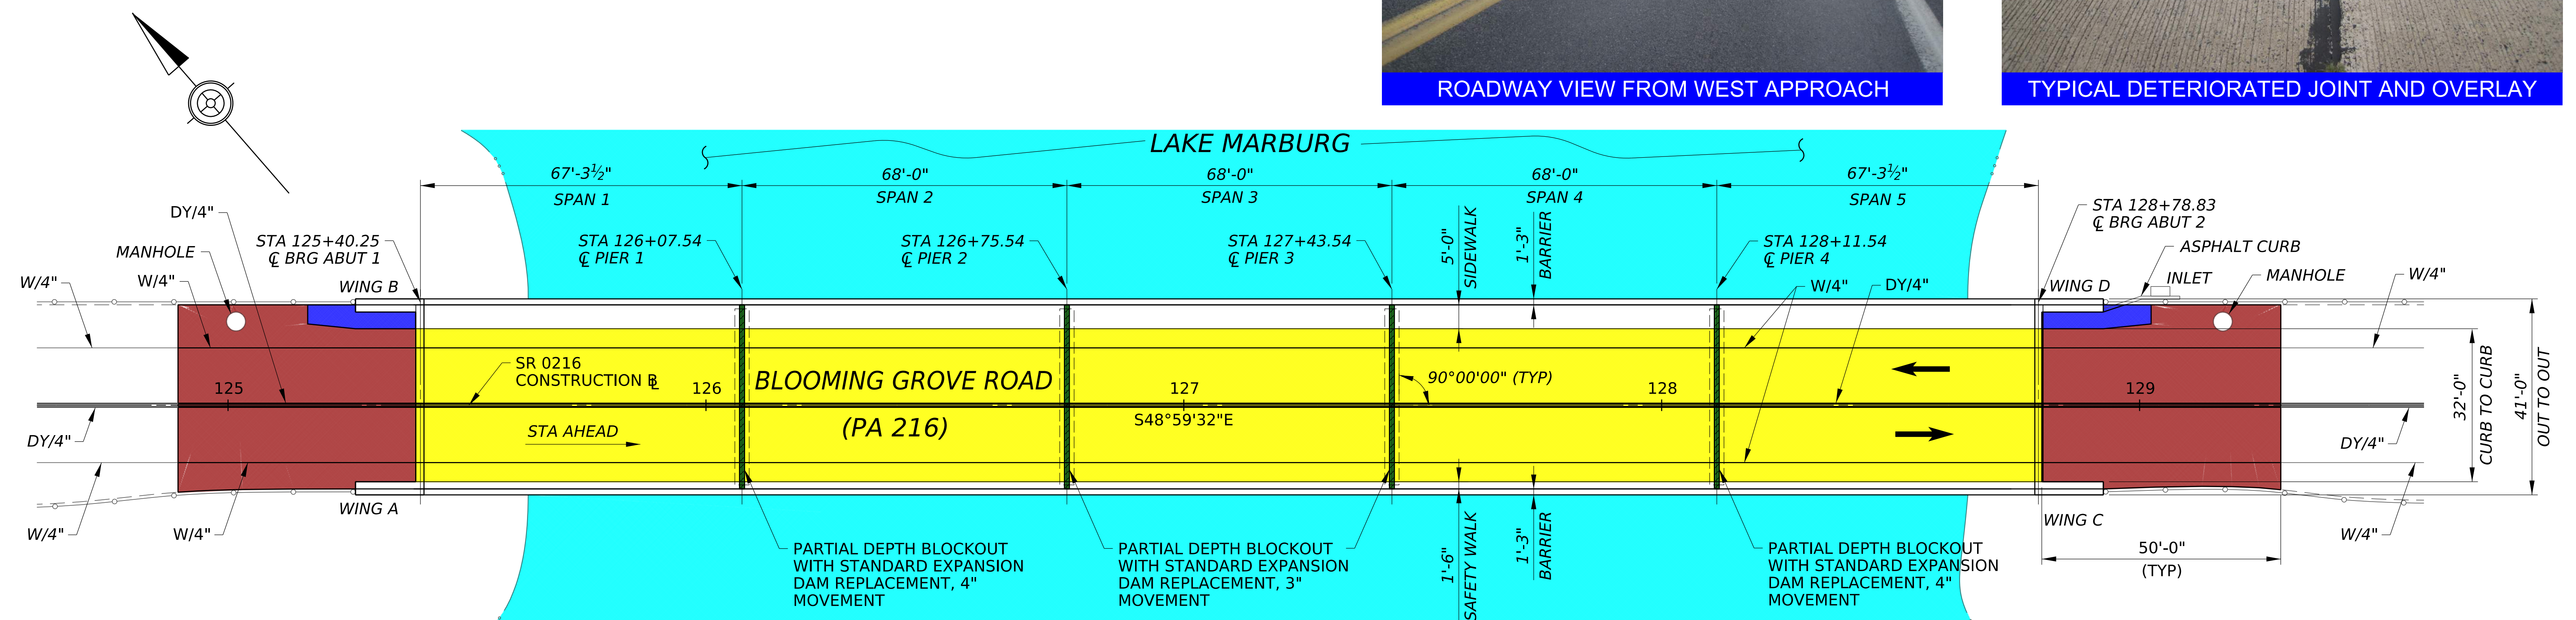

PLAN VIEW

LEGEND

- JOINT REPLACEMENT
- MILL AND OVERLAY
- LIMITS OF SCARIFICATION, CONCRETE BRIDGE DECK REPAIR ACCELERATED, TYPE 2 & POLYESTER POLYMER CONCRETE OVERLAY SURFACE
- ASPHALT RAMP
- LAKE MARBURG

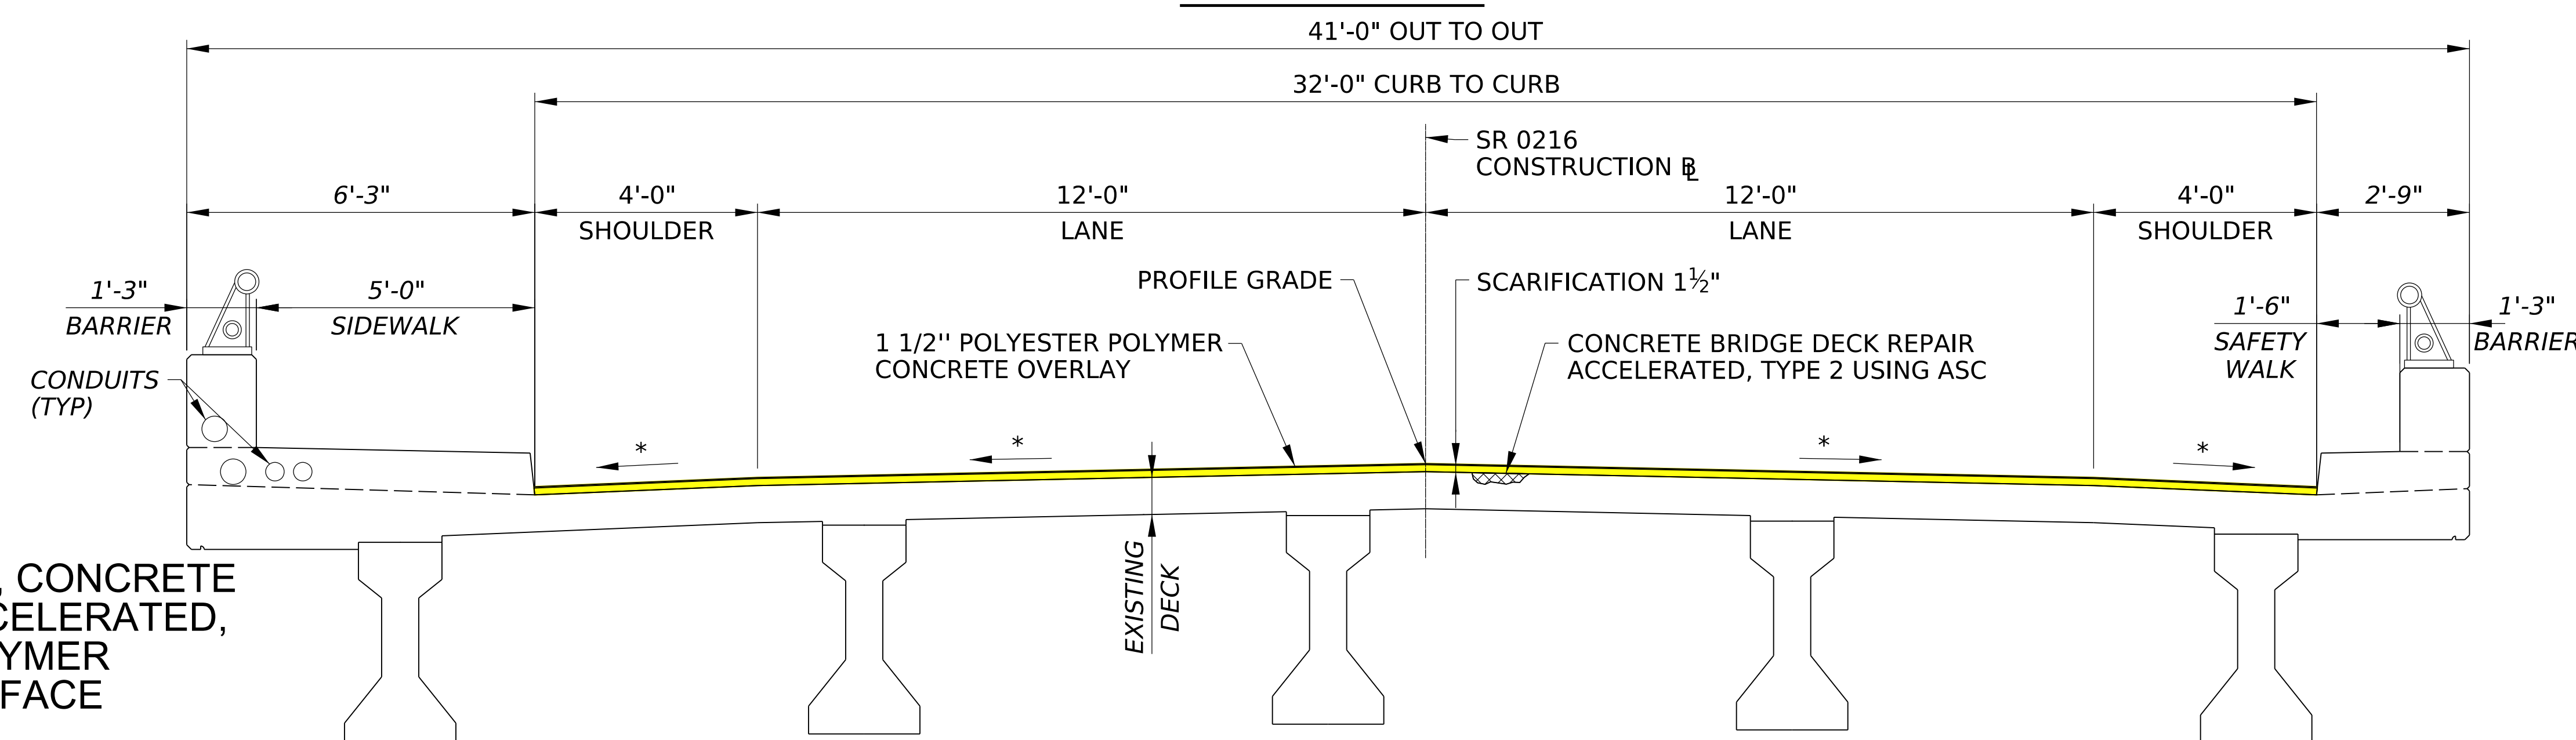

PROPOSED SECTION

* MATCH EXISTING