


EXISTING STRUCTURE DATA


STA 240+35.00
TYPE = RCT-BEAM BRIDGE
3 SPANS @ 45'-0"
CLEAR ROADWAY WIDTH = 23'-0"

PROPOSED STRUCTURE DATA

STA 240+21.19
TYPE = P/S CONC SPREAD BOX BEAM BRIDGE
2 SPANS @ 75'-0", 95'-0"
SKEW = 65°00'00" LT
CLEAR ROADWAY WIDTH = 30'-0"

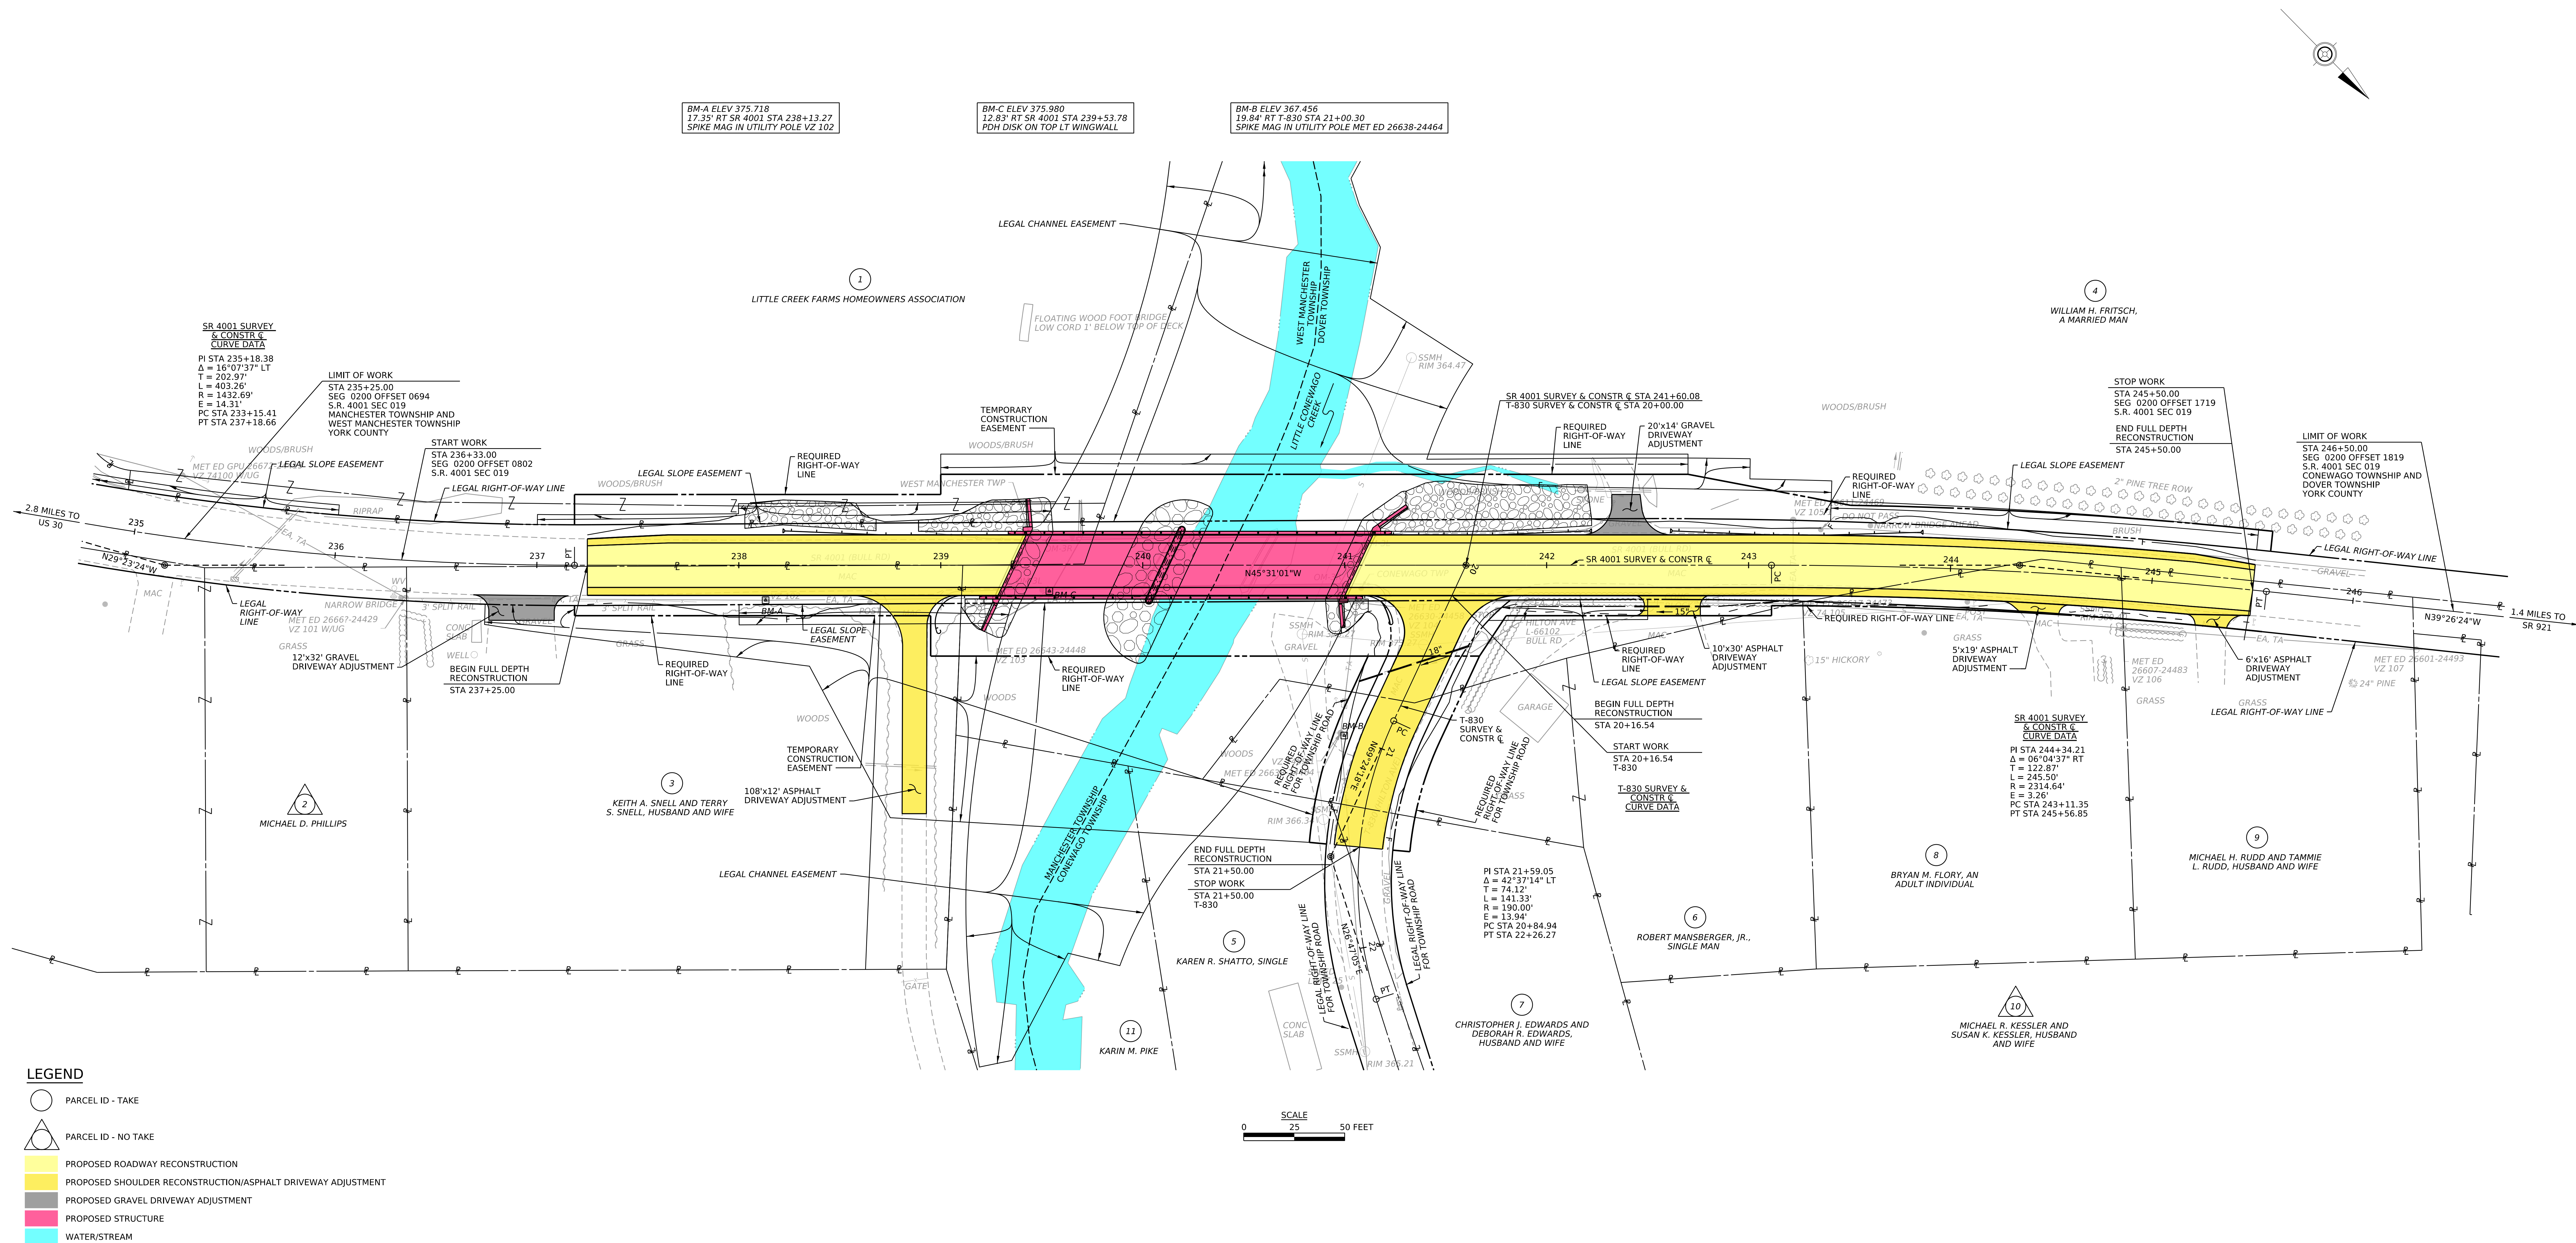


SR 4001 SECTION 019
PLAN

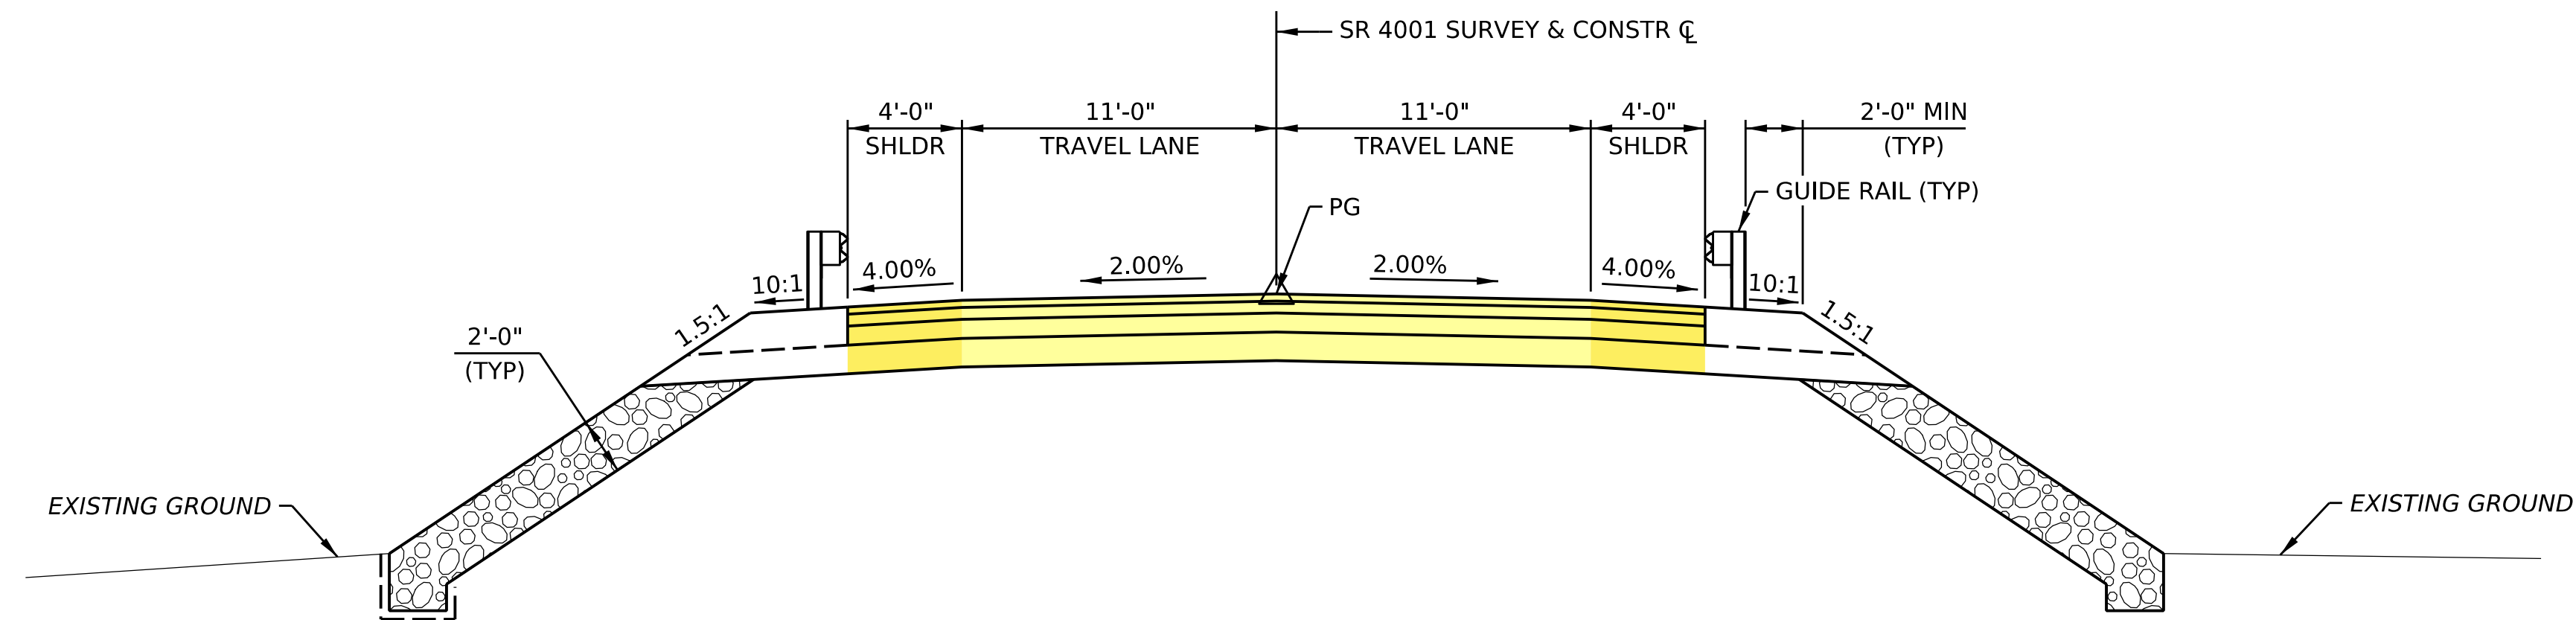


TYPICAL SR 4001 RECONSTRUCTION SECTION

NOT TO SCALE


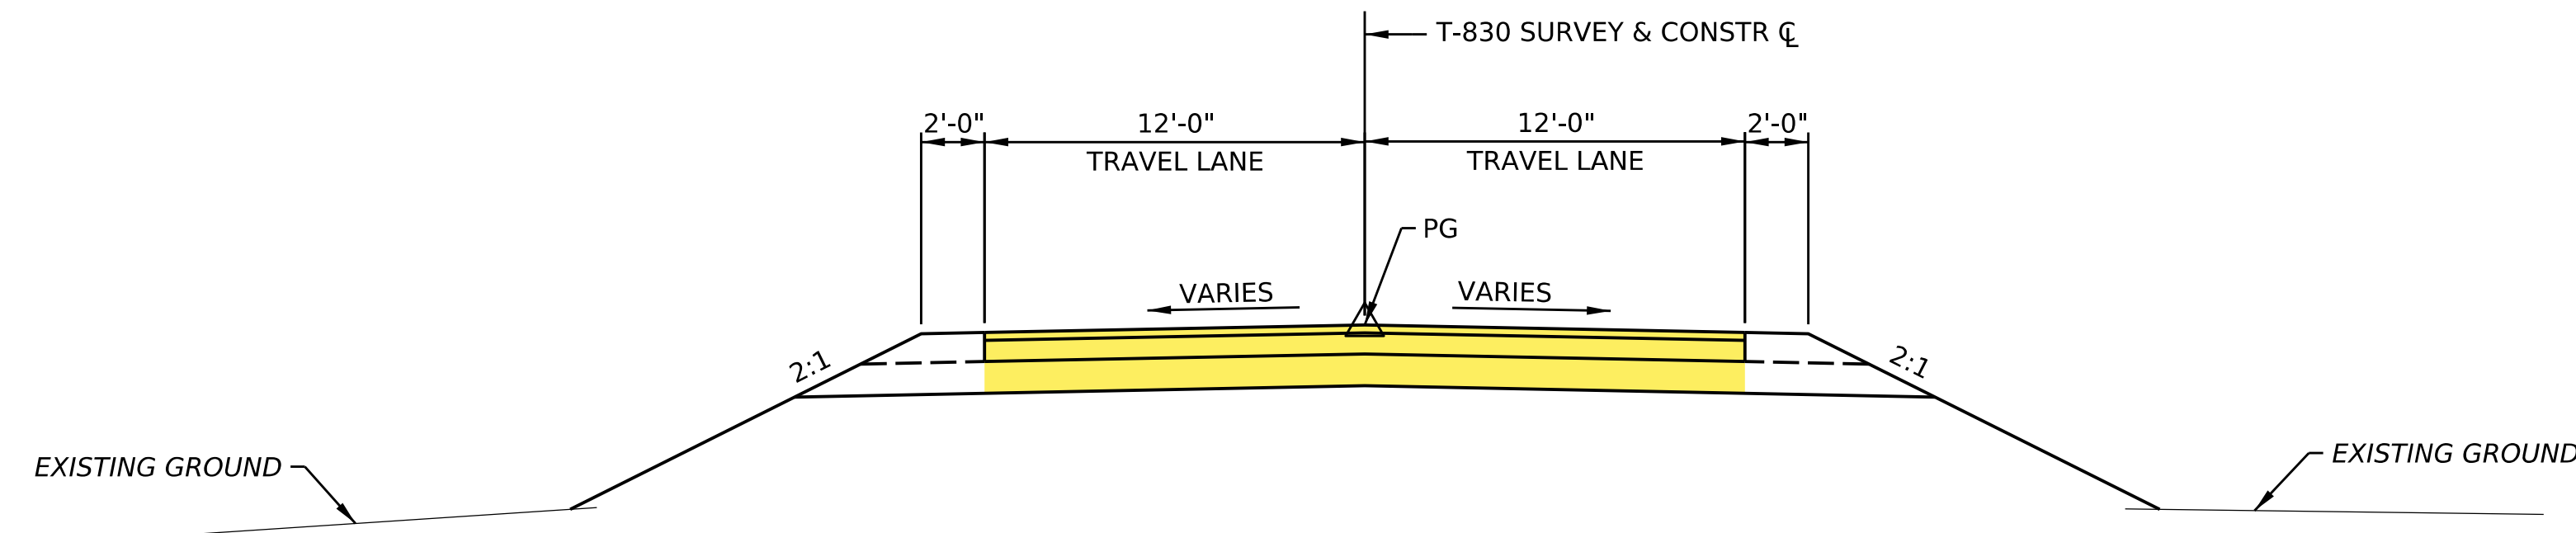


TYPICAL T-830 RECONSTRUCTION SECTION


NOT TO SCALE

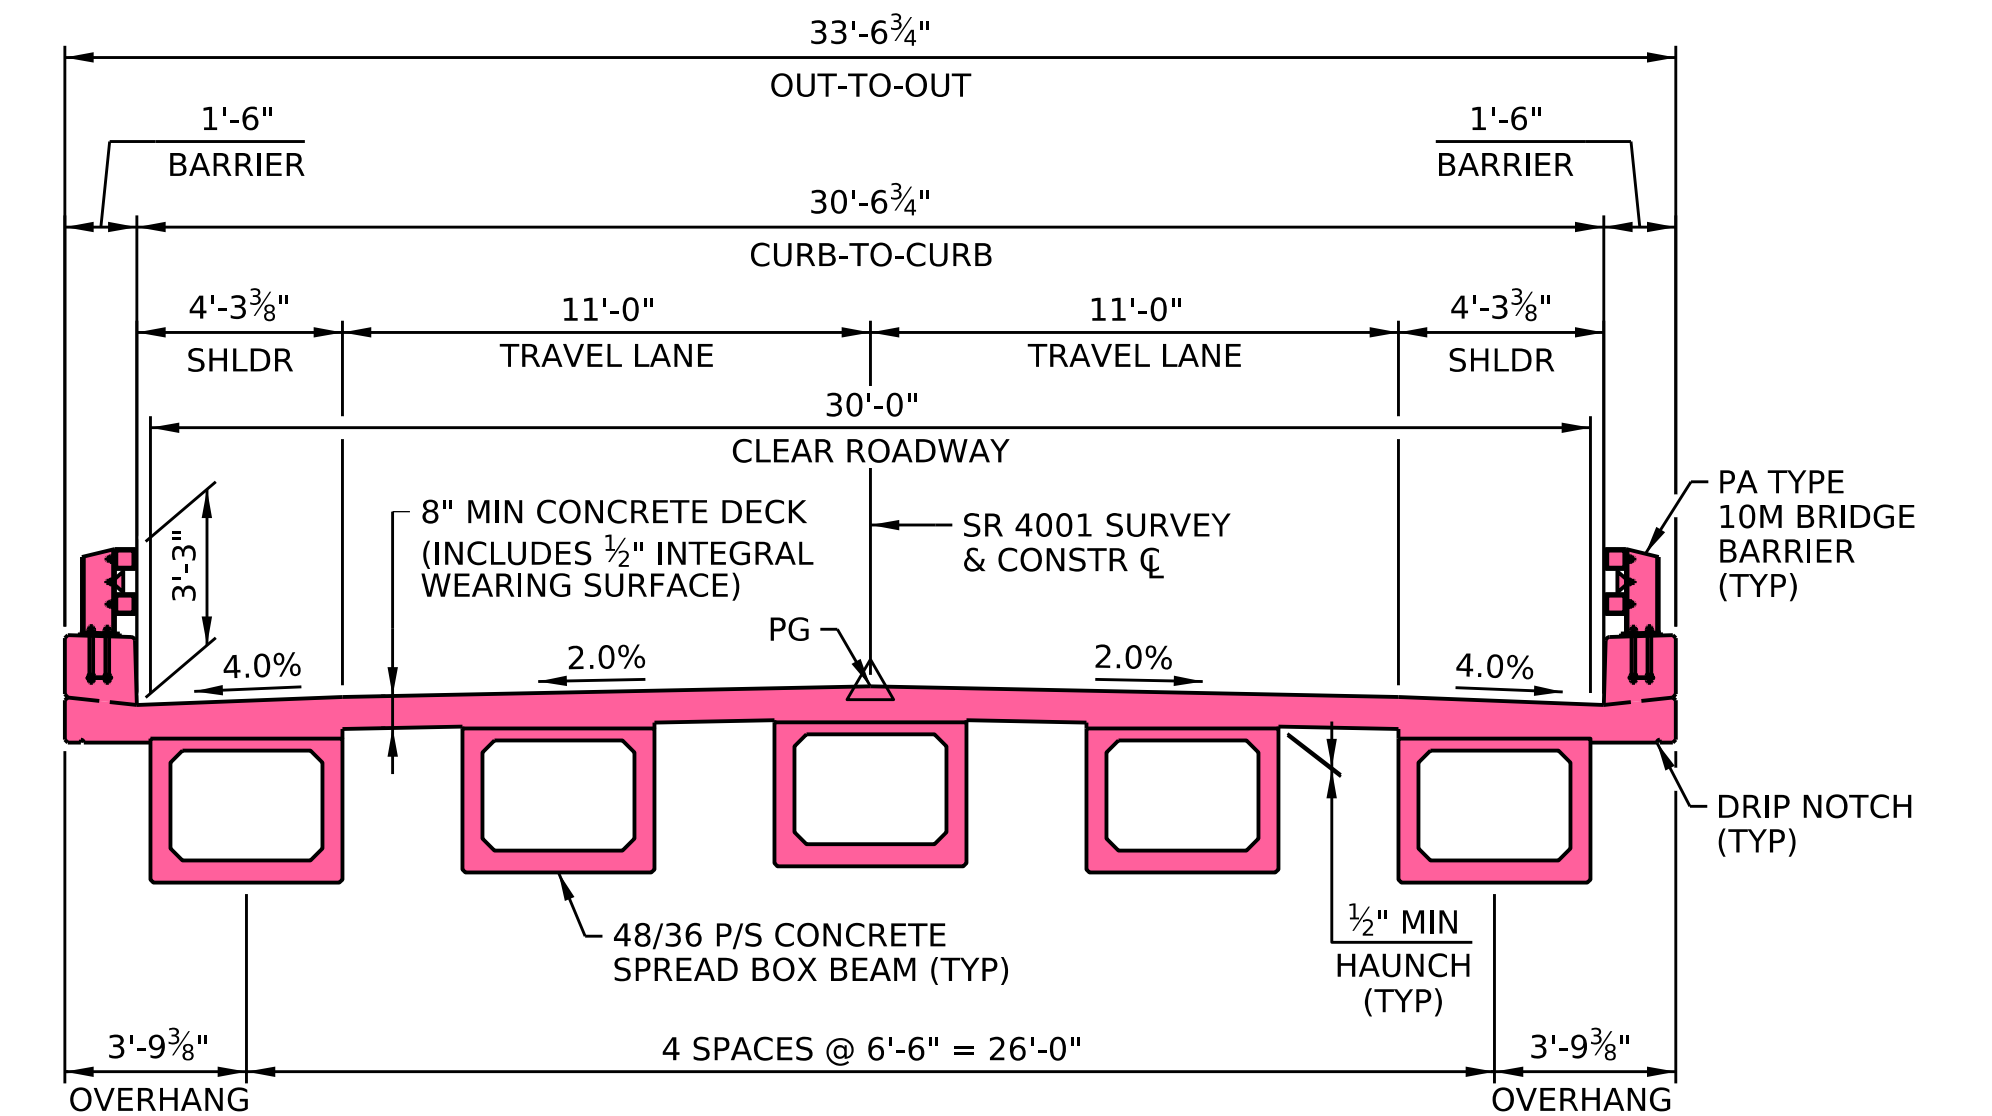

TYPICAL BRIDGE SECTION

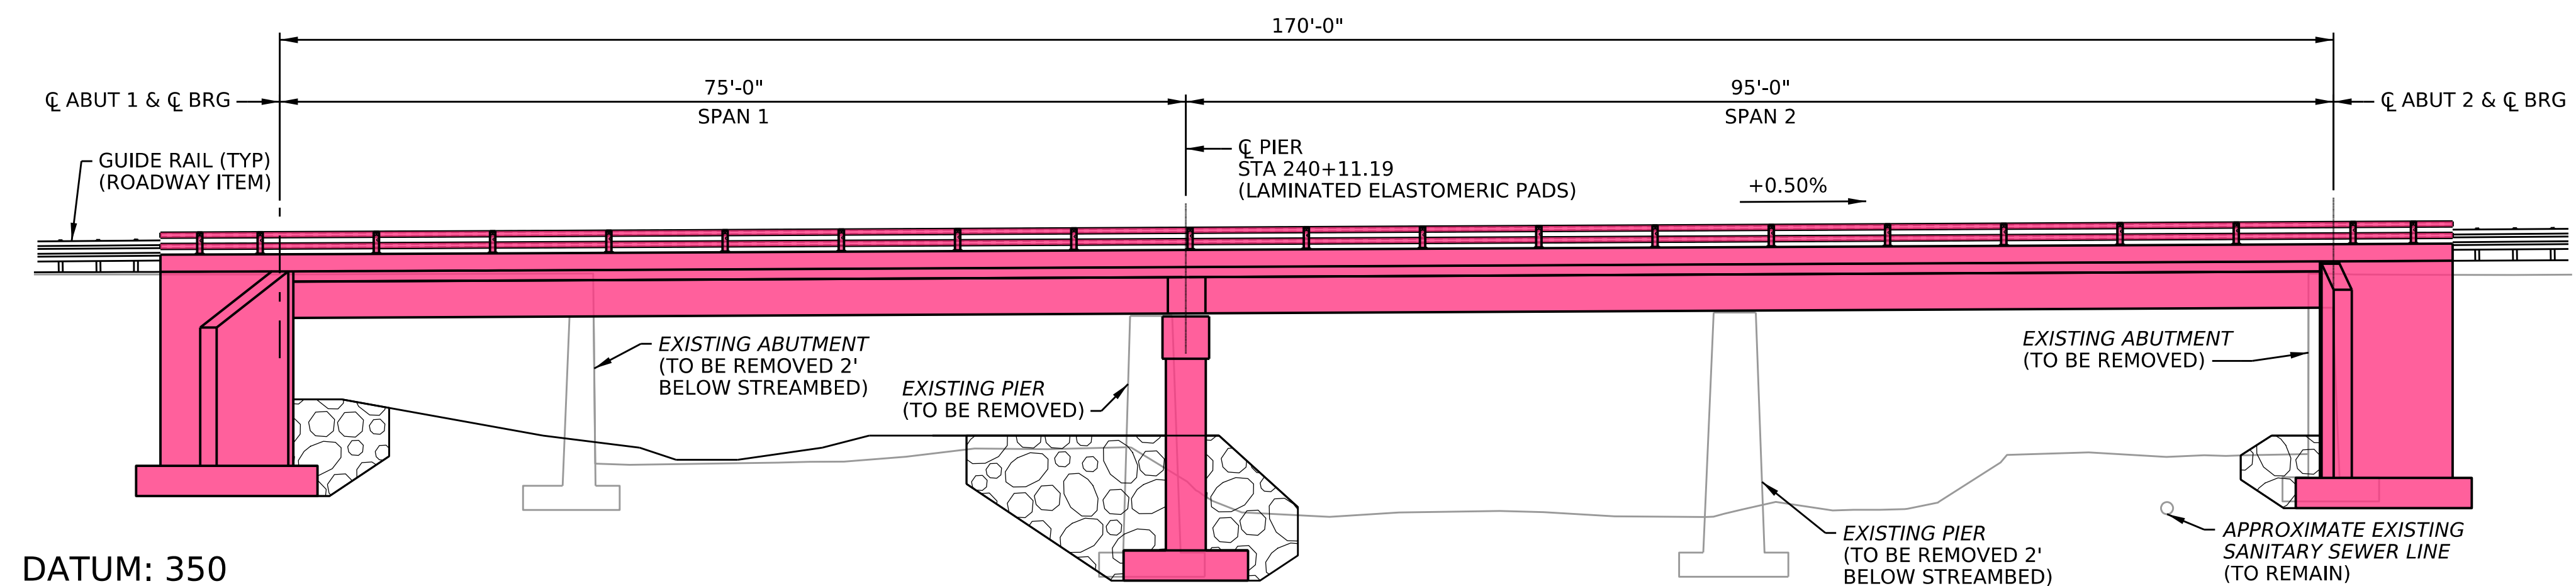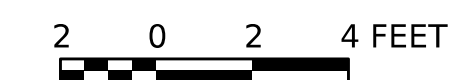

ELEVATION

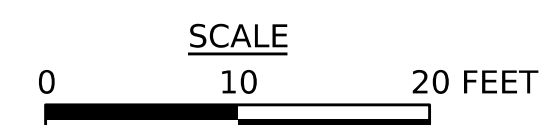

**SR 4001 SECTION 019
TYPICAL SECTIONS**