
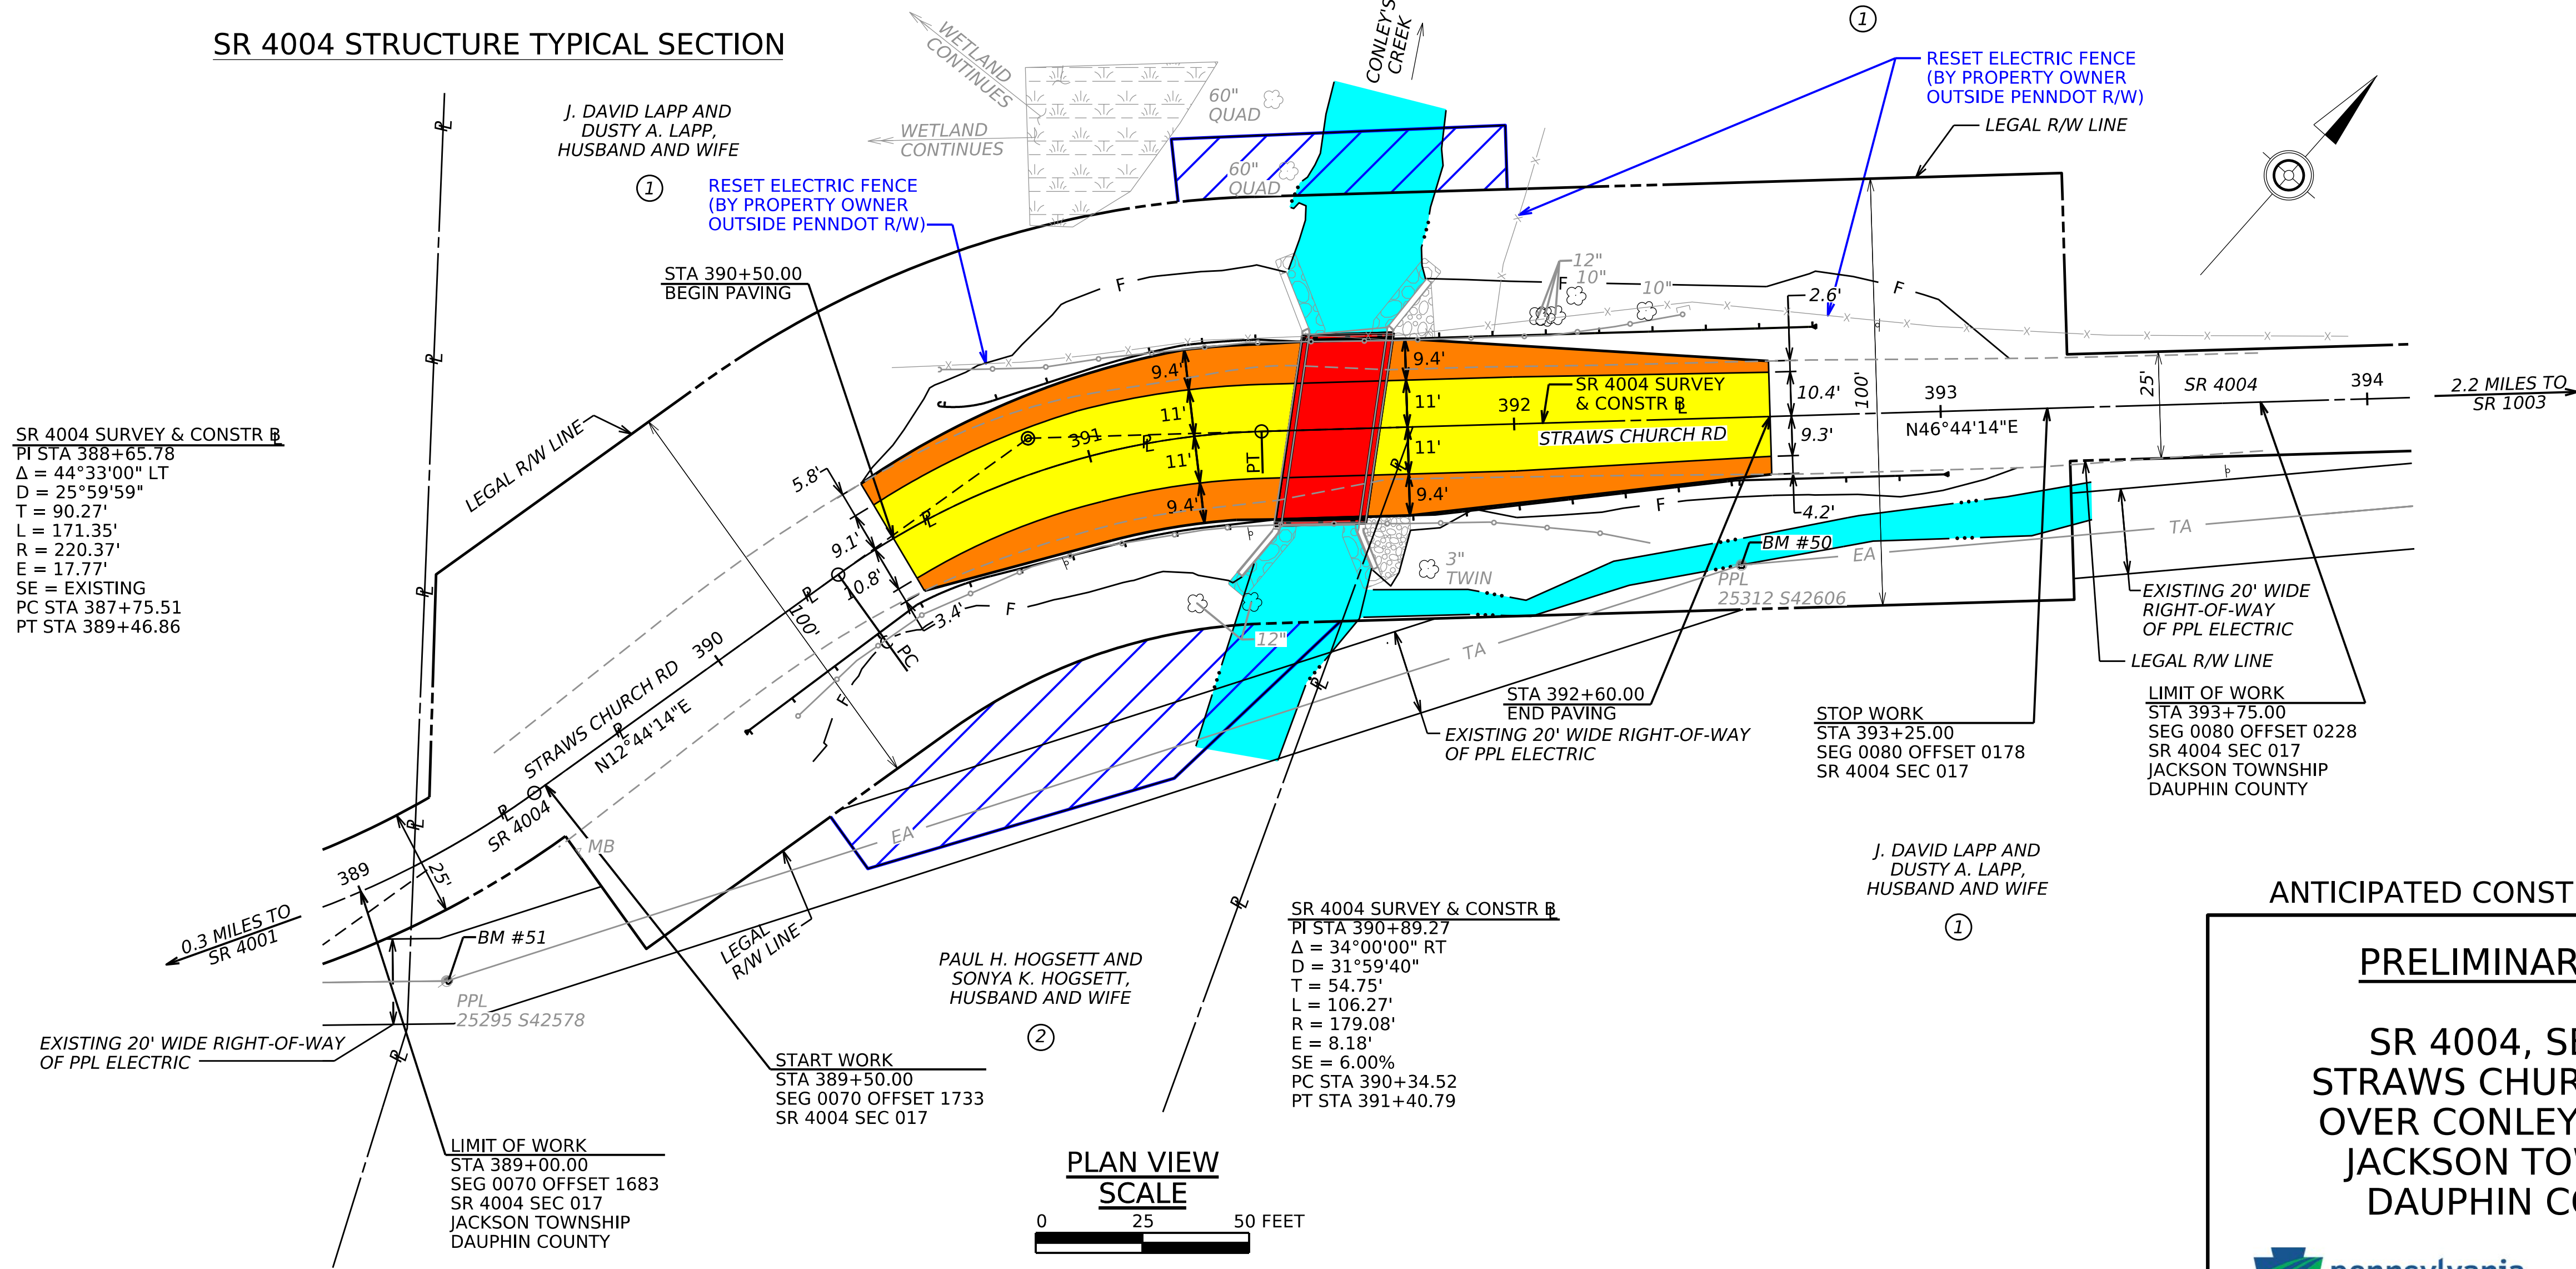


OPERATOR: mrenner
FILE NAME: pw://hq-pwint01.a-e.transyscorp.com:transyscorp-pw1/Documents/Projects_2023/HB716/716230023/Road/Drawings/Displays/716230023 PLAN.dgn
PLOTTED: 25-JUL-2025 11:38

DISTRICT	COUNTY	ROUTE	SECTION	SHEET
8-0	DAUPHIN	4004	017	1 OF 2
JACKSON TOWNSHIP				
REV NO	REVISIONS	DATE	BY	APPD

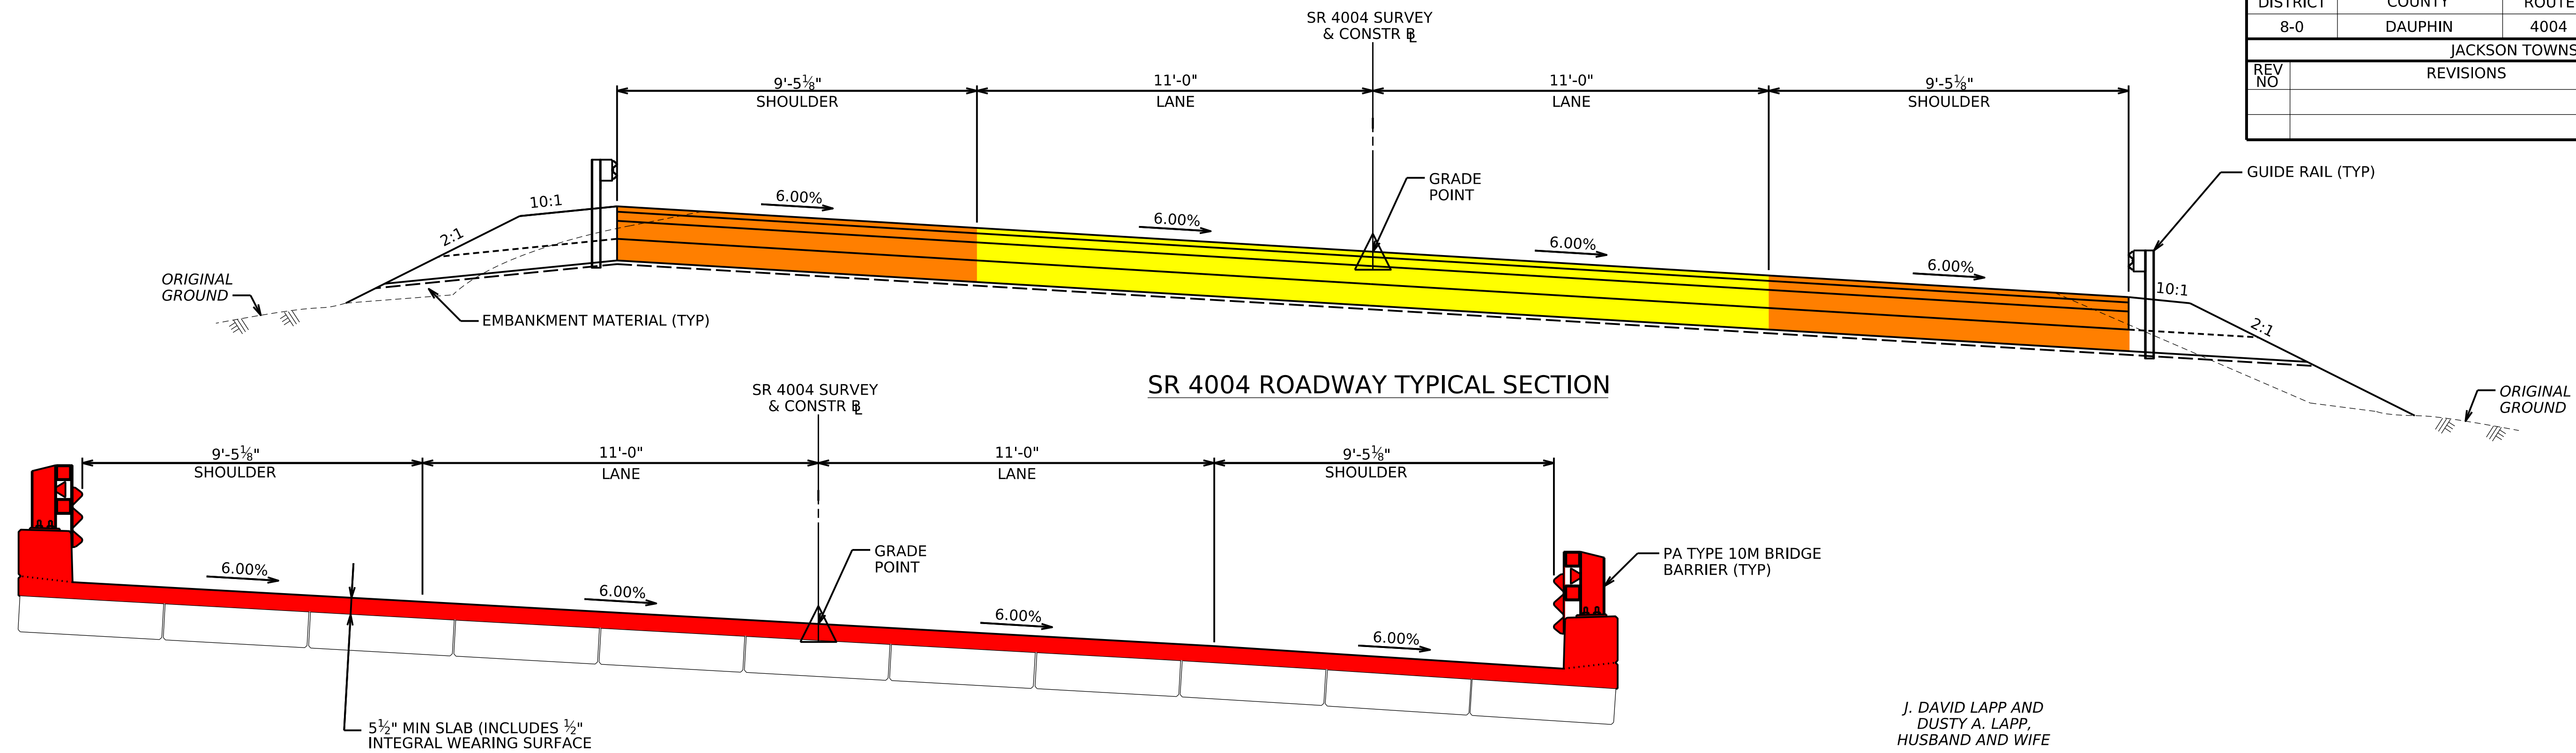

LEGEND

- PROPOSED DECK REPLACEMENT
- PROPOSED TRAVEL LANE
- PROPOSED SHOULDER
- WATER / STREAM
- POTENTIAL IMPACTS
- PROPOSED ROCK
- PARCEL IDENTIFICATION NUMBER

ANTICIPATED CONSTRUCTION 2027



PRELIMINARY PLAN

SR 4004, SEC 017
STRAWS CHURCH ROAD
OVER CONLEY'S CREEK
JACKSON TOWNSHIP
DAUPHIN COUNTY



OPERATOR: mrenner
FILE NAME: pw://hq-pwint01.a-e.transyscorp.com:transyscorp-pw1/Documents/Projects/2023/HB716/716230023/Road/Drawings/Displays/716230023_PROF.dgn
PLOTTED: 9-JUL-2025 12:44

DISTRICT	COUNTY	ROUTE	SECTION	SHEET
8-0	DAUPHIN	4004	017	2 OF 2
JACKSON TOWNSHIP				
REV NO	REVISIONS	DATE	BY	APPD

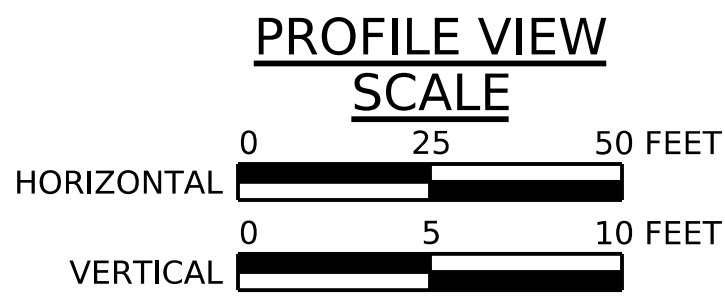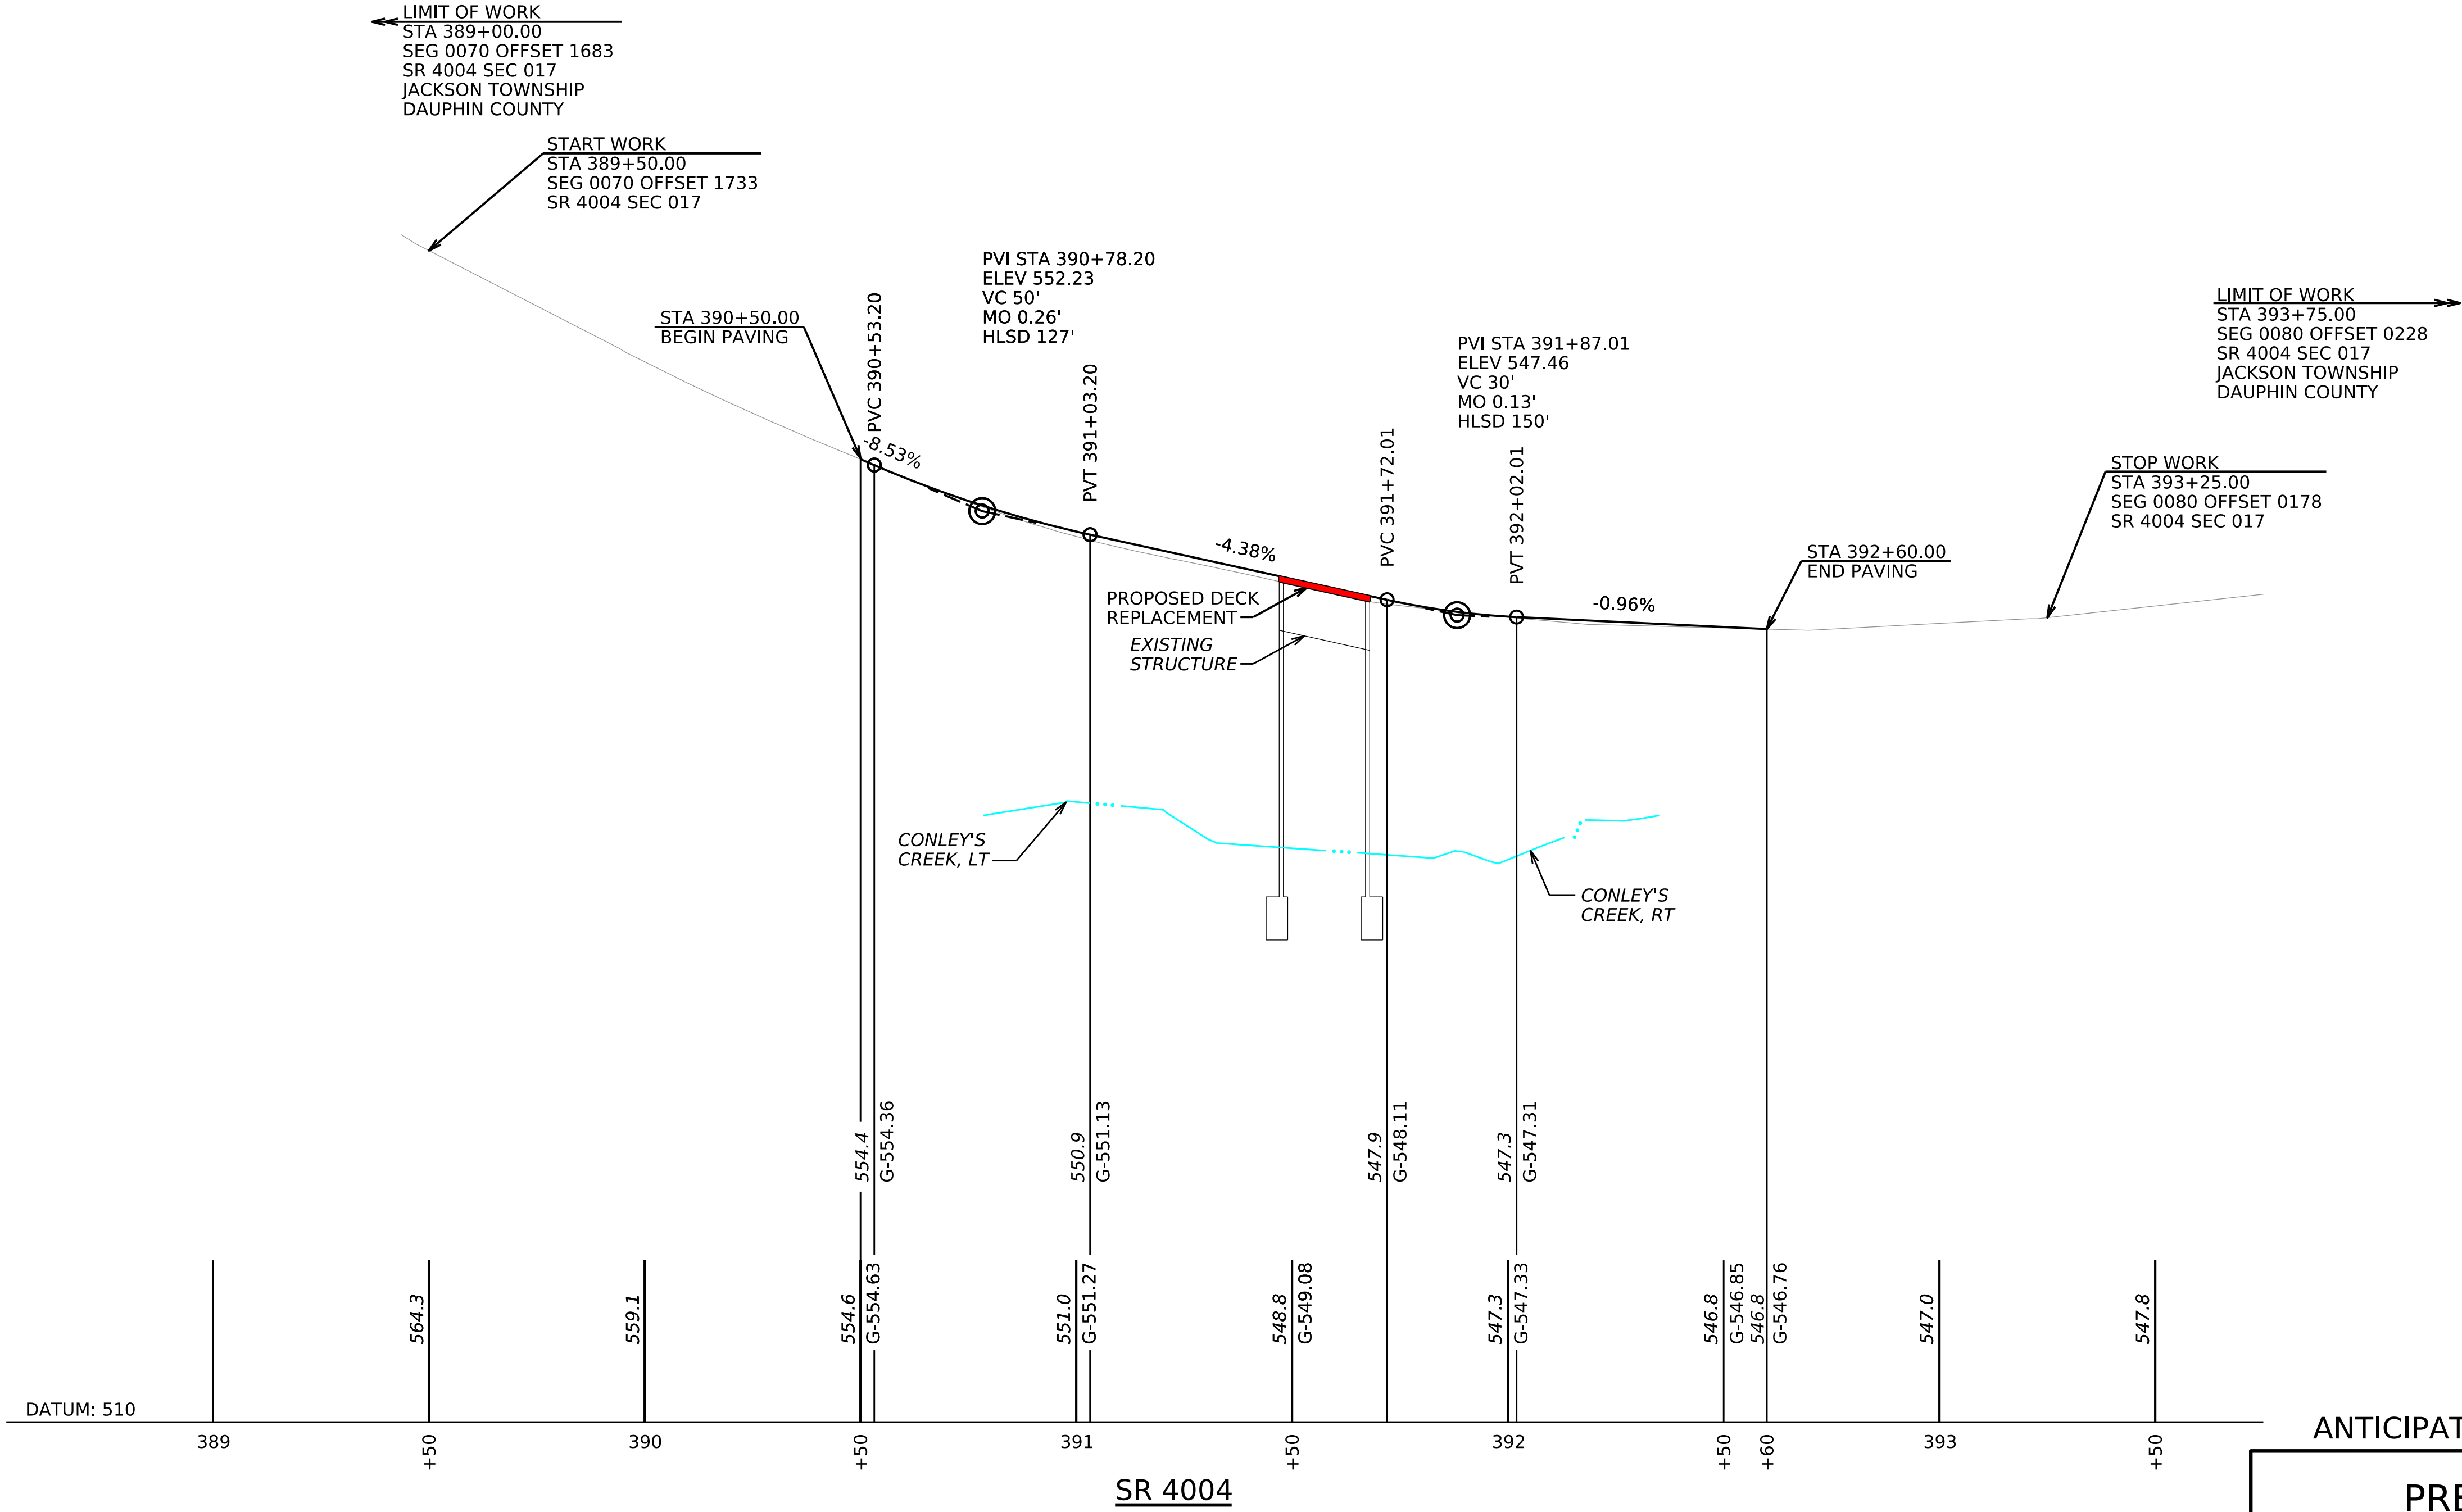

ANTICIPATED CONSTRUCTION 2027

PRELIMINARY PLAN

SR 4004, SEC 017
STRAWS CHURCH ROAD
OVER CONLEY'S CREEK
JACKSON TOWNSHIP
DAUPHIN COUNTY

