


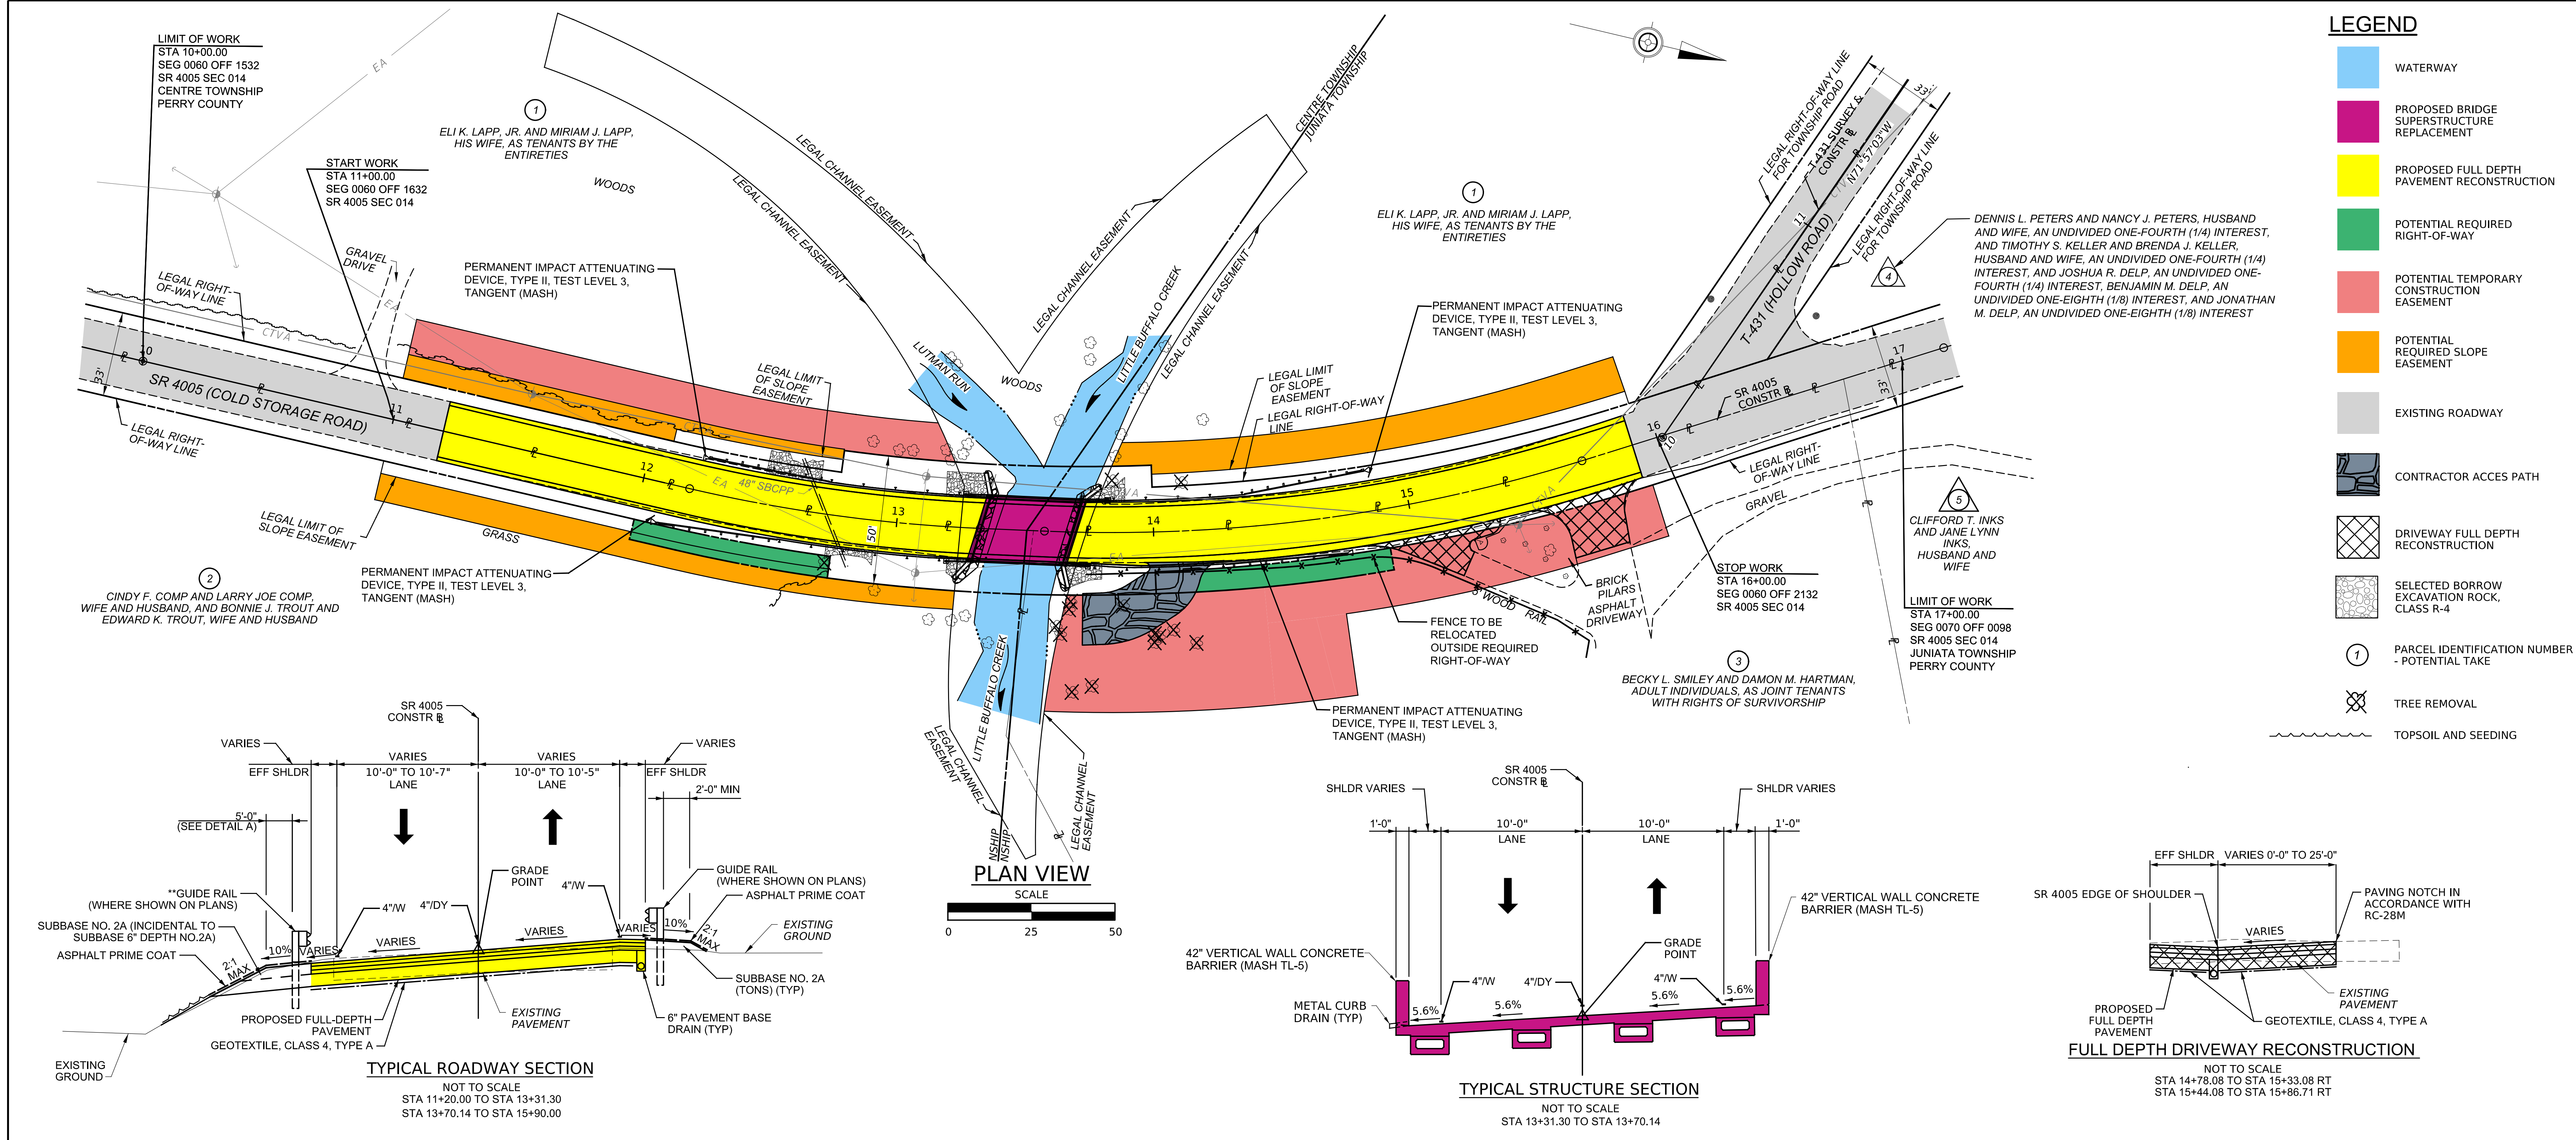

Pennsylvania
Departemnt of Transportation

SR 4005 (COLD STORAGE ROAD) CENTRE AND JUNIATA TOWNSHIPS PERRY COUNTY BRIDGE SUPERSTRUCTURE REPLACEMENT PROJECT



ARORA and ASSOCIATES, P.C.
Consulting Engineers and Land Surveyors
4250 Crums Mill Road, Suite 300
Harrisburg, Pennsylvania 17112
Phone (717) 920-0222
www.arorapc.com