



TYPICAL SECTION OF FULL DEPTH RECONSTRUCTION SECTION

NOT TO SCALE

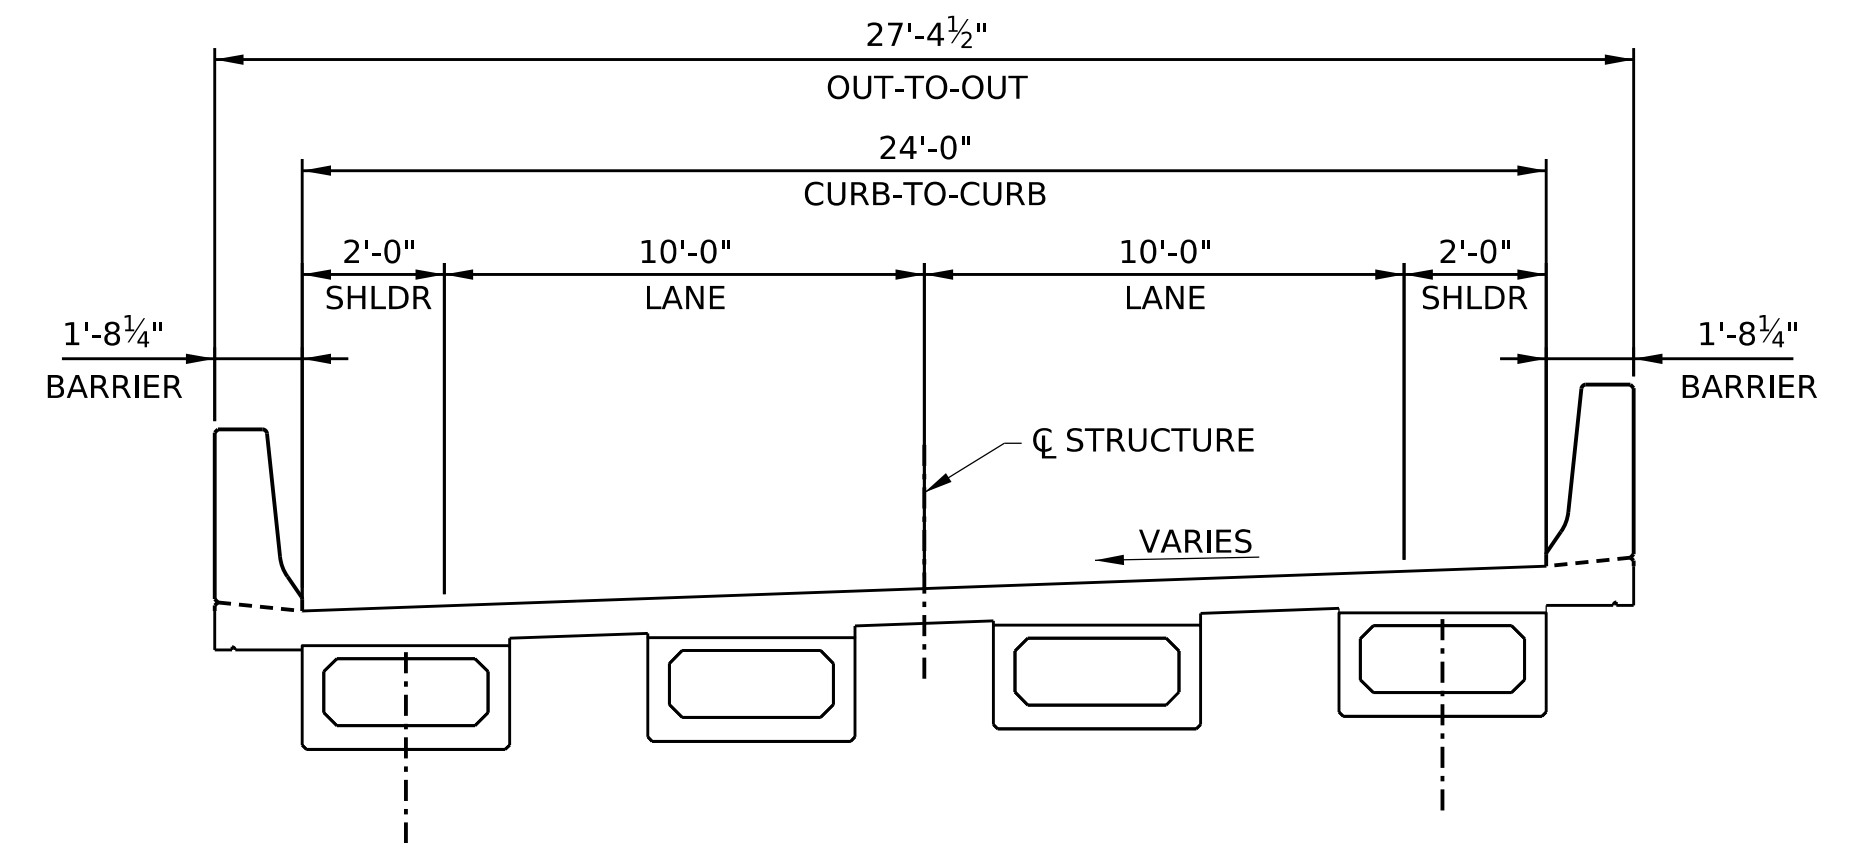

TYPICAL SECTION OF BRIDGE

NOT TO SCALE

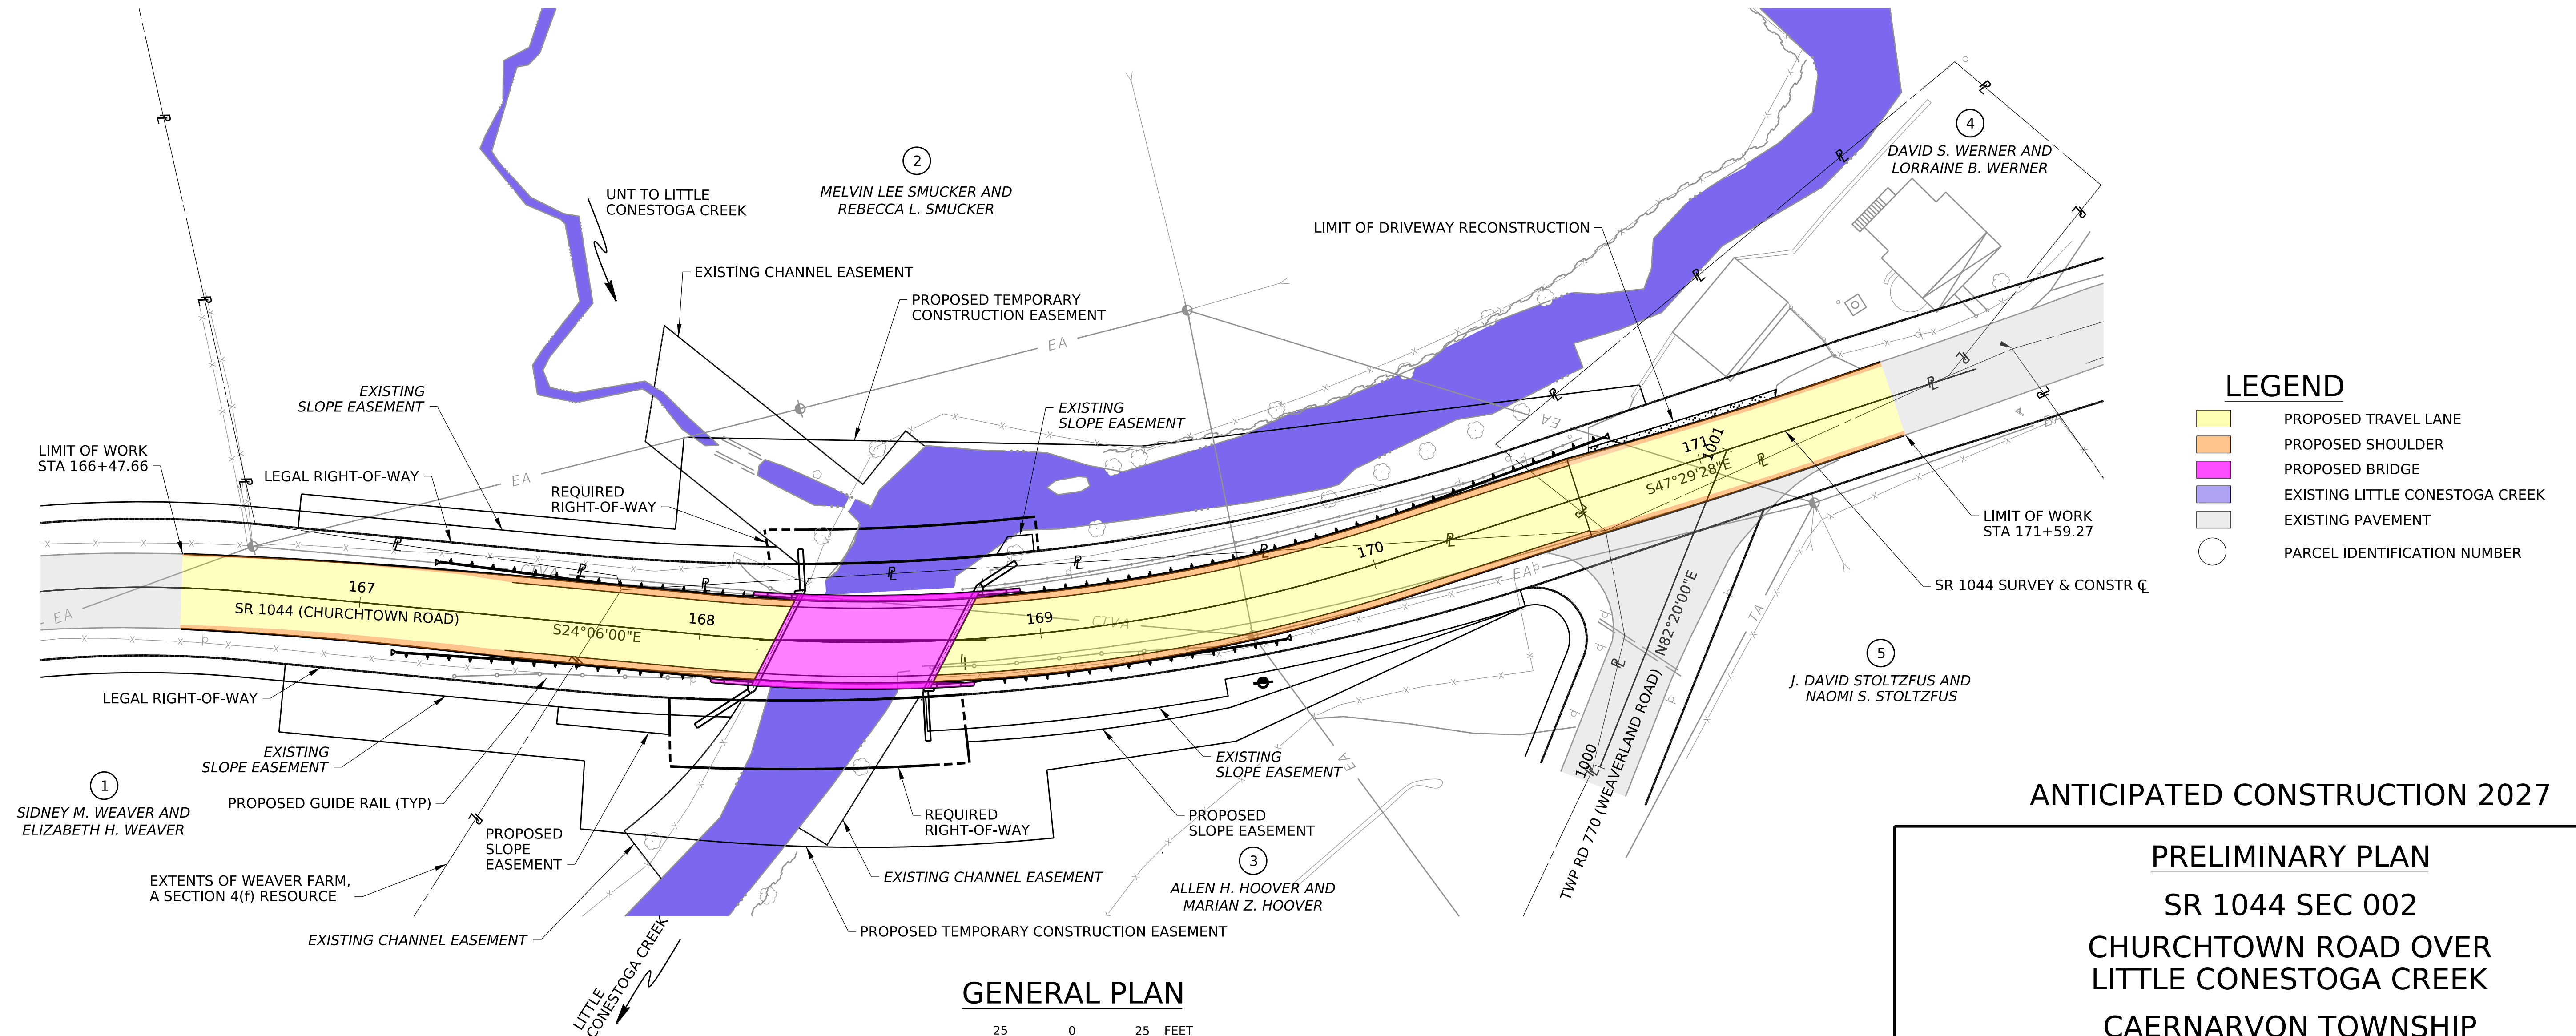

GENERAL PLAN

25 0 25 FEET

### LEGEND

- PROPOSED TRAVEL LANE
- PROPOSED SHOULDER
- PROPOSED BRIDGE
- EXISTING LITTLE CONESTOGA CREEK
- EXISTING PAVEMENT
- PARCEL IDENTIFICATION NUMBER

ANTICIPATED CONSTRUCTION 2027

PRELIMINARY PLAN

SR 1044 SEC 002

CHURCHTOWN ROAD OVER  
LITTLE CONESTOGA CREEK

CAERNARVON TOWNSHIP

LANCASTER COUNTY