



ROUTE 22/322 CLARK'S FERRY IMPROVEMENT PROJECT

Dauphin and Perry Counties


CLARK'S FERRY BRIDGE STRUCTURE PLAN

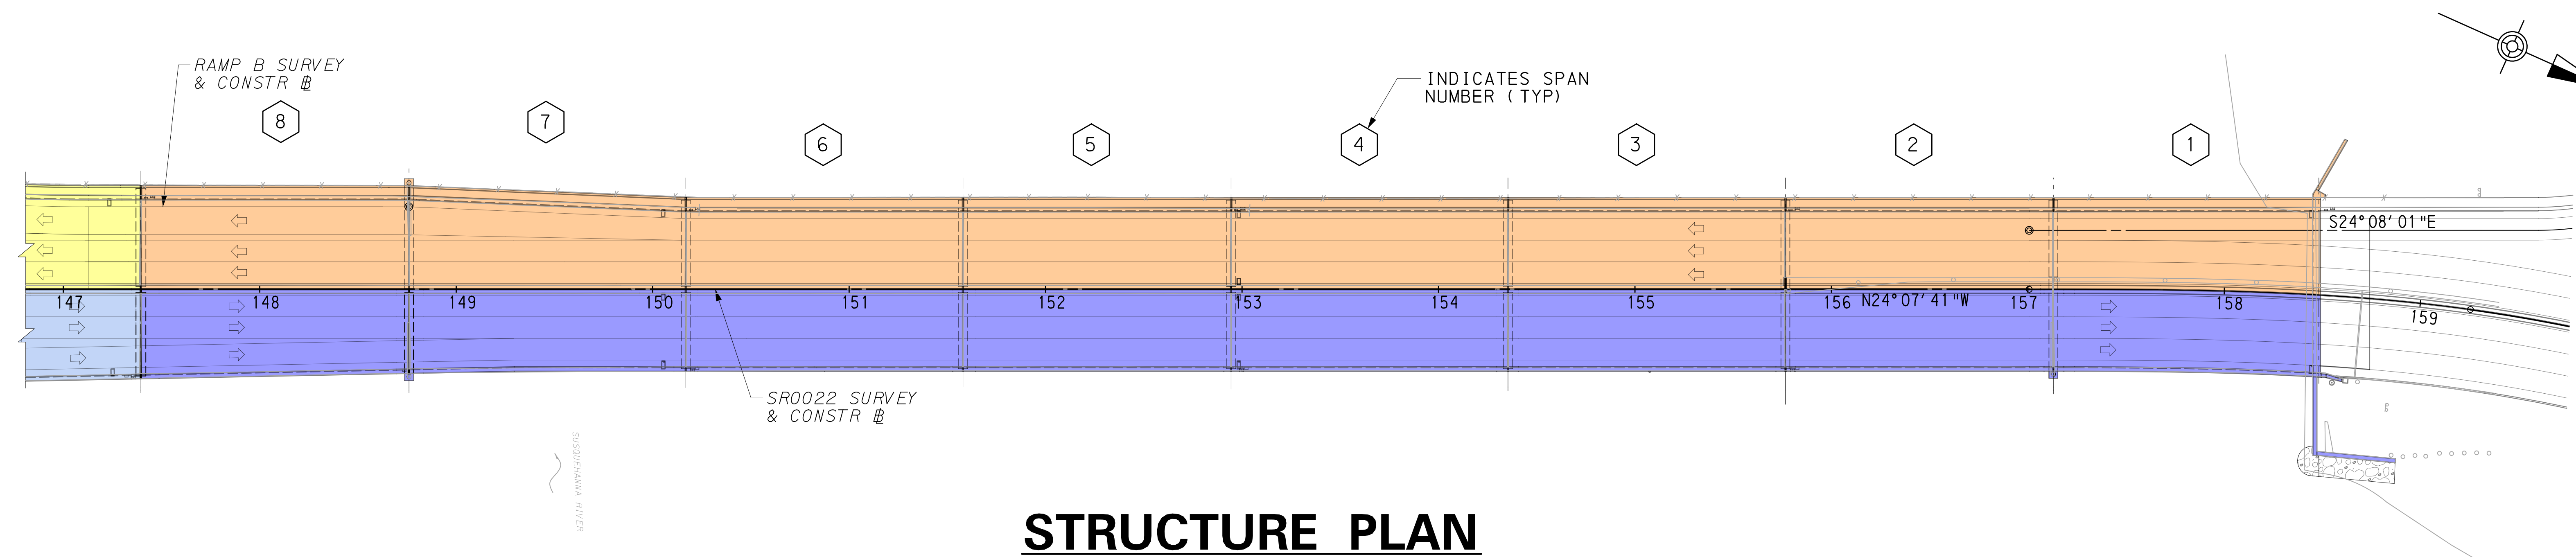

STRUCTURE PLAN

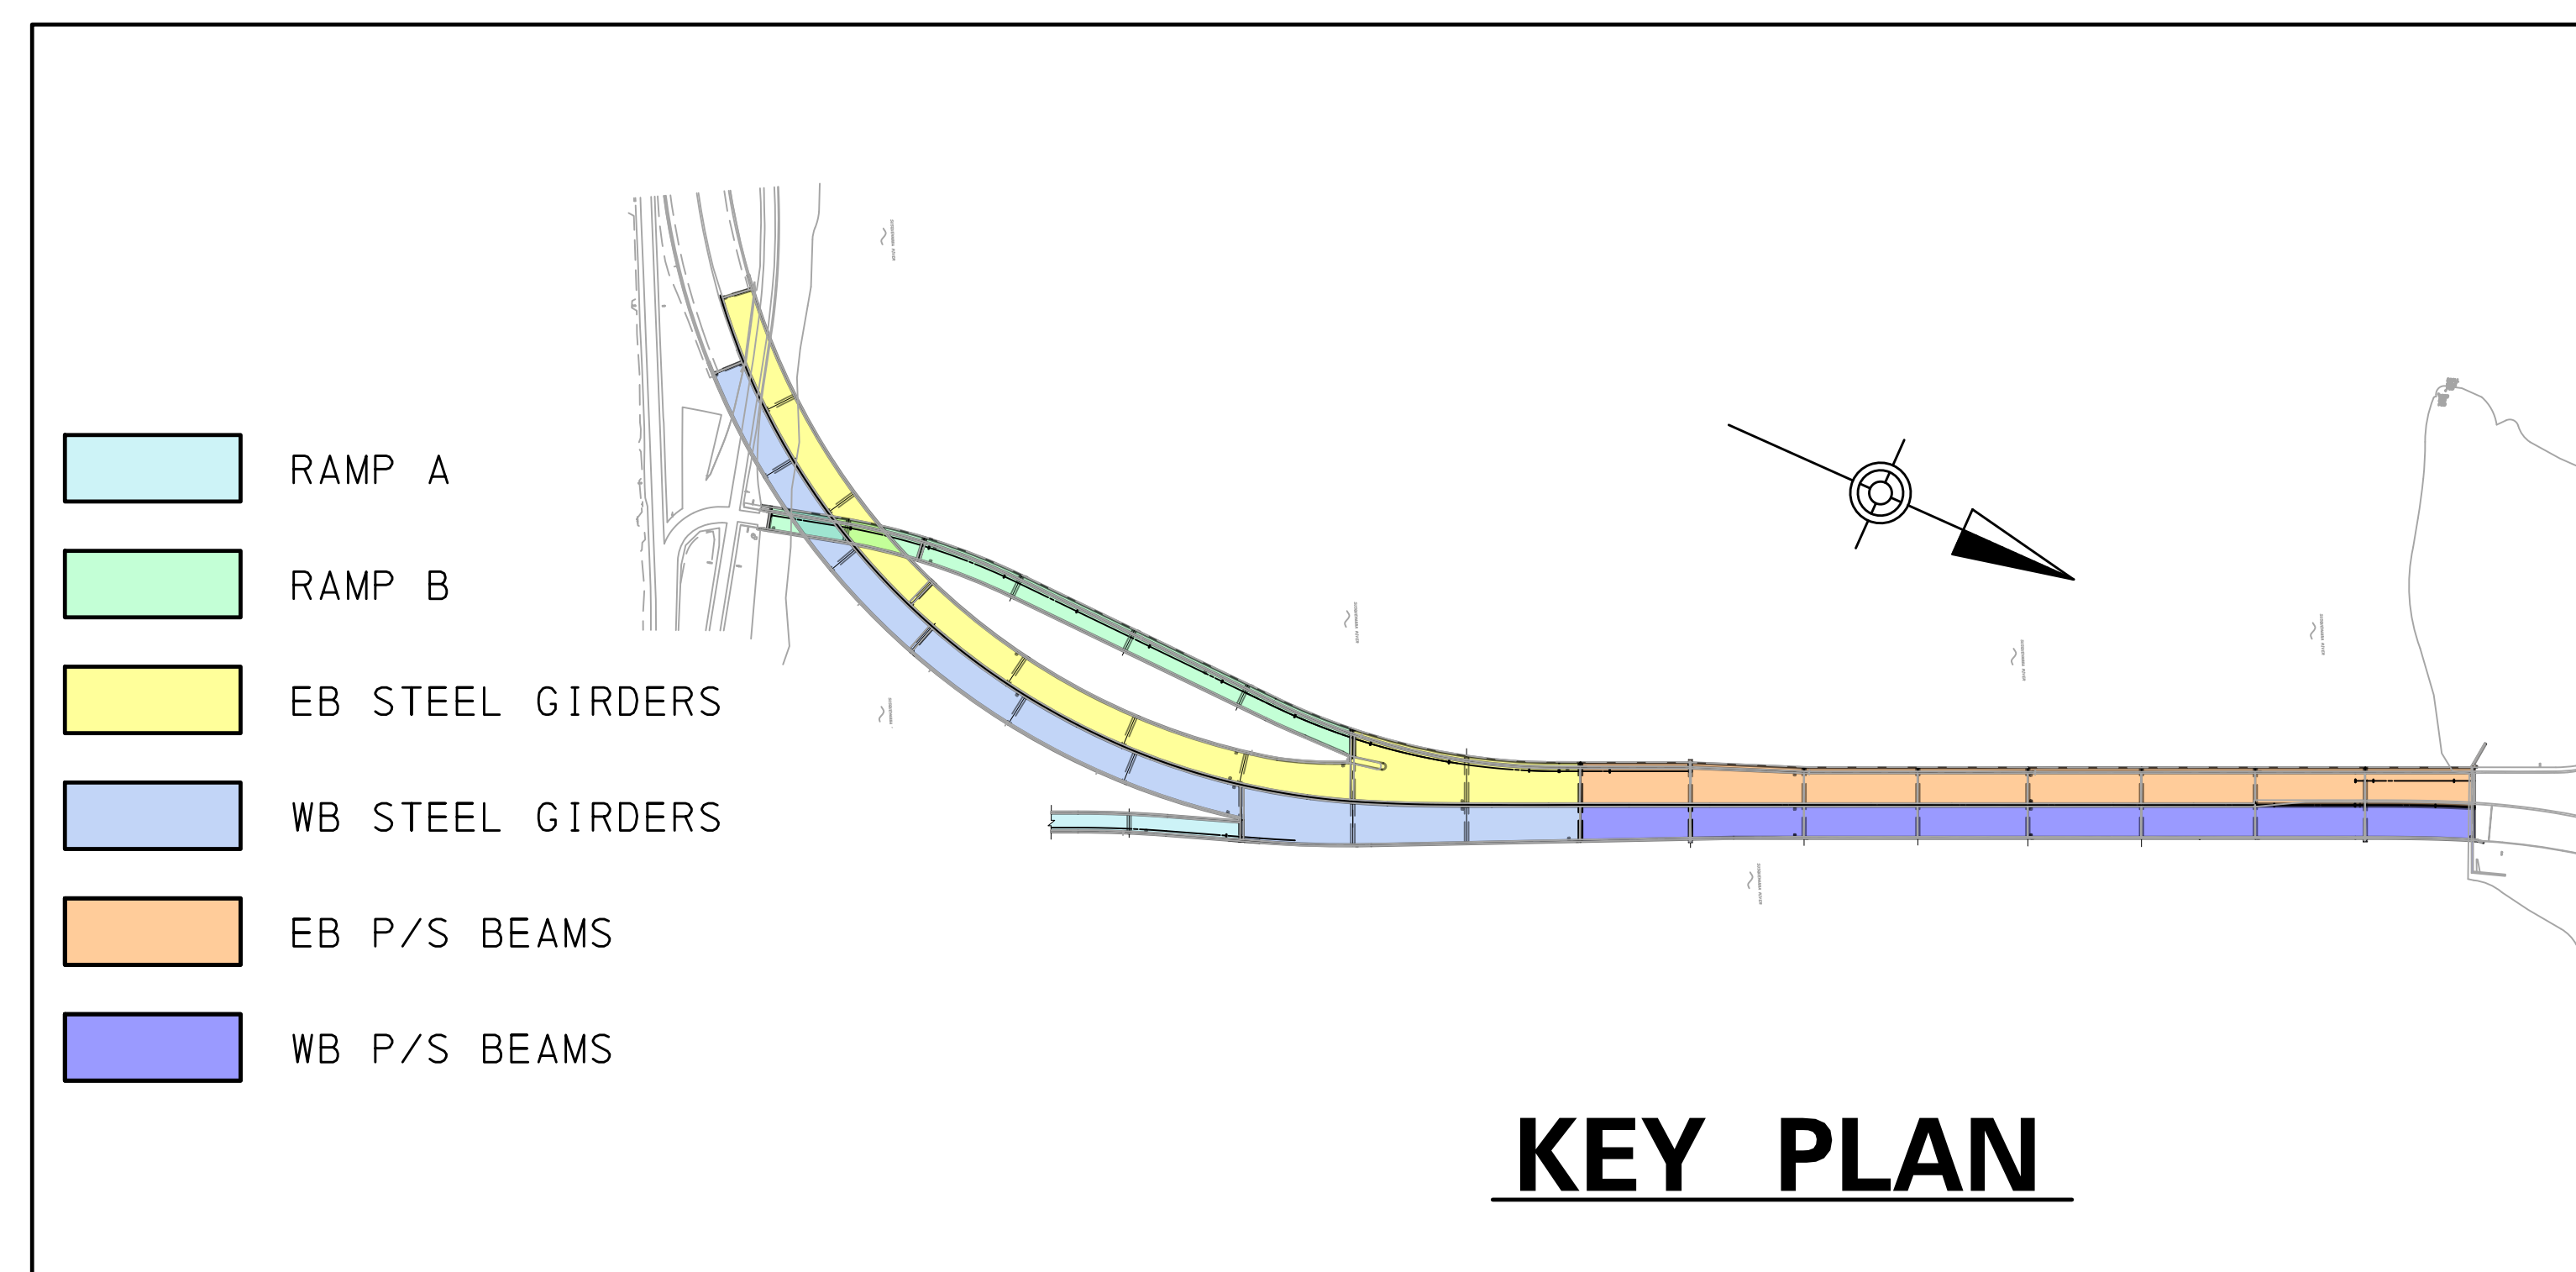

KEY PLAN

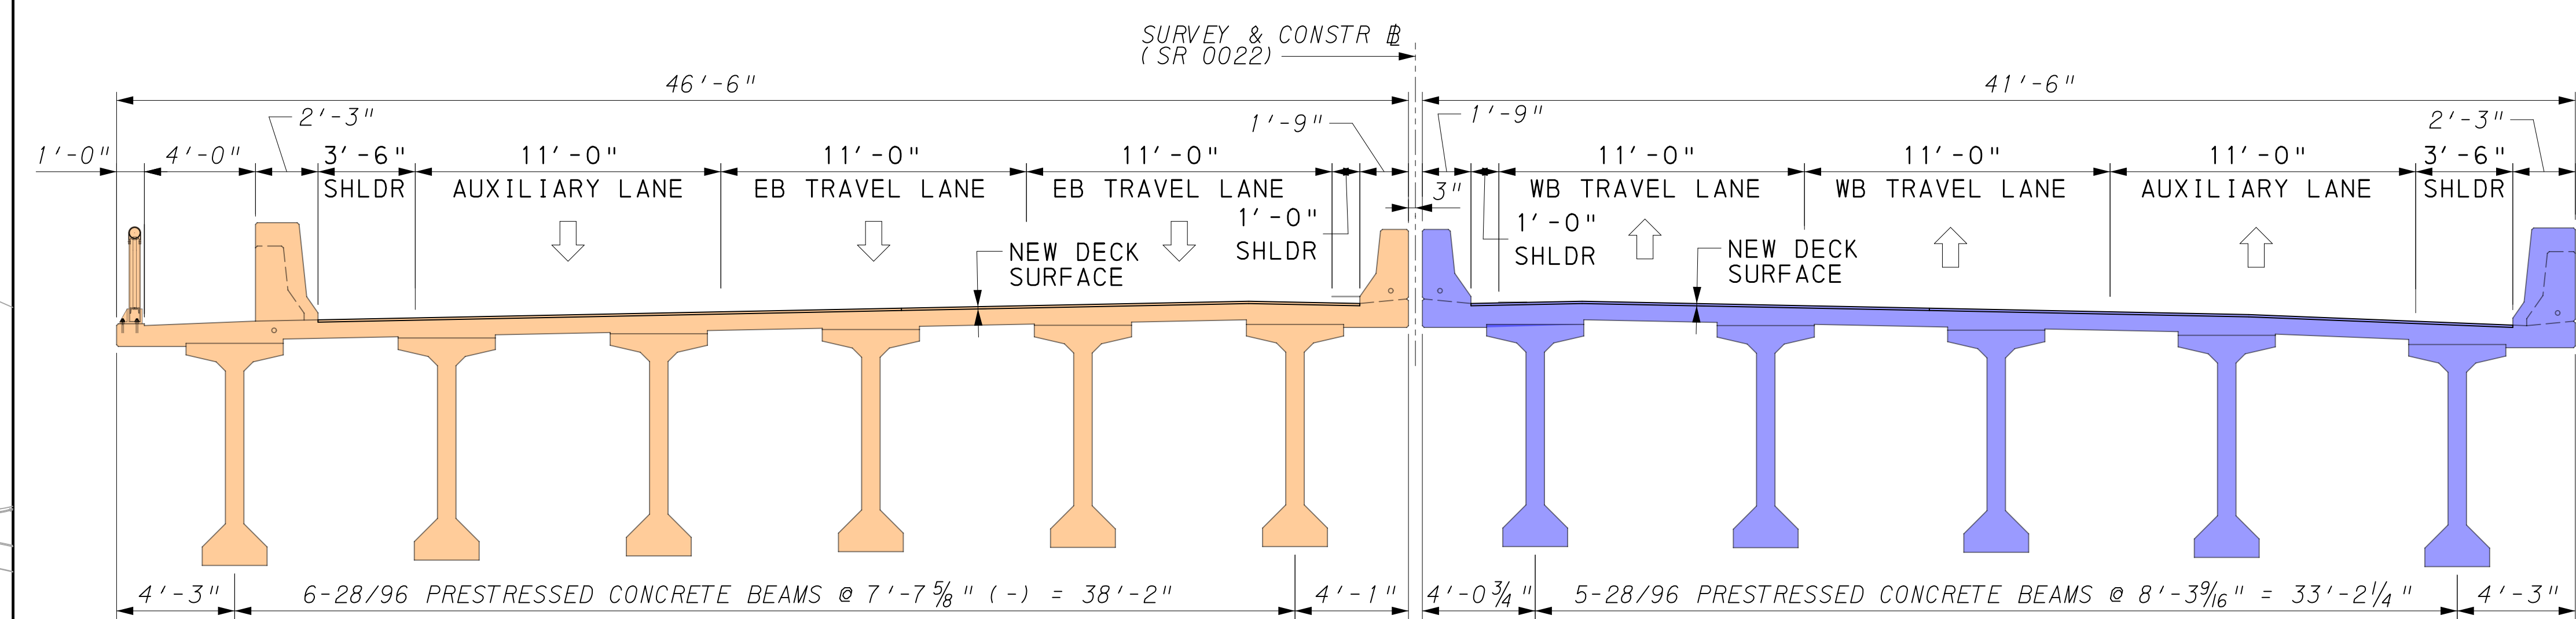

TYPICAL SECTION