


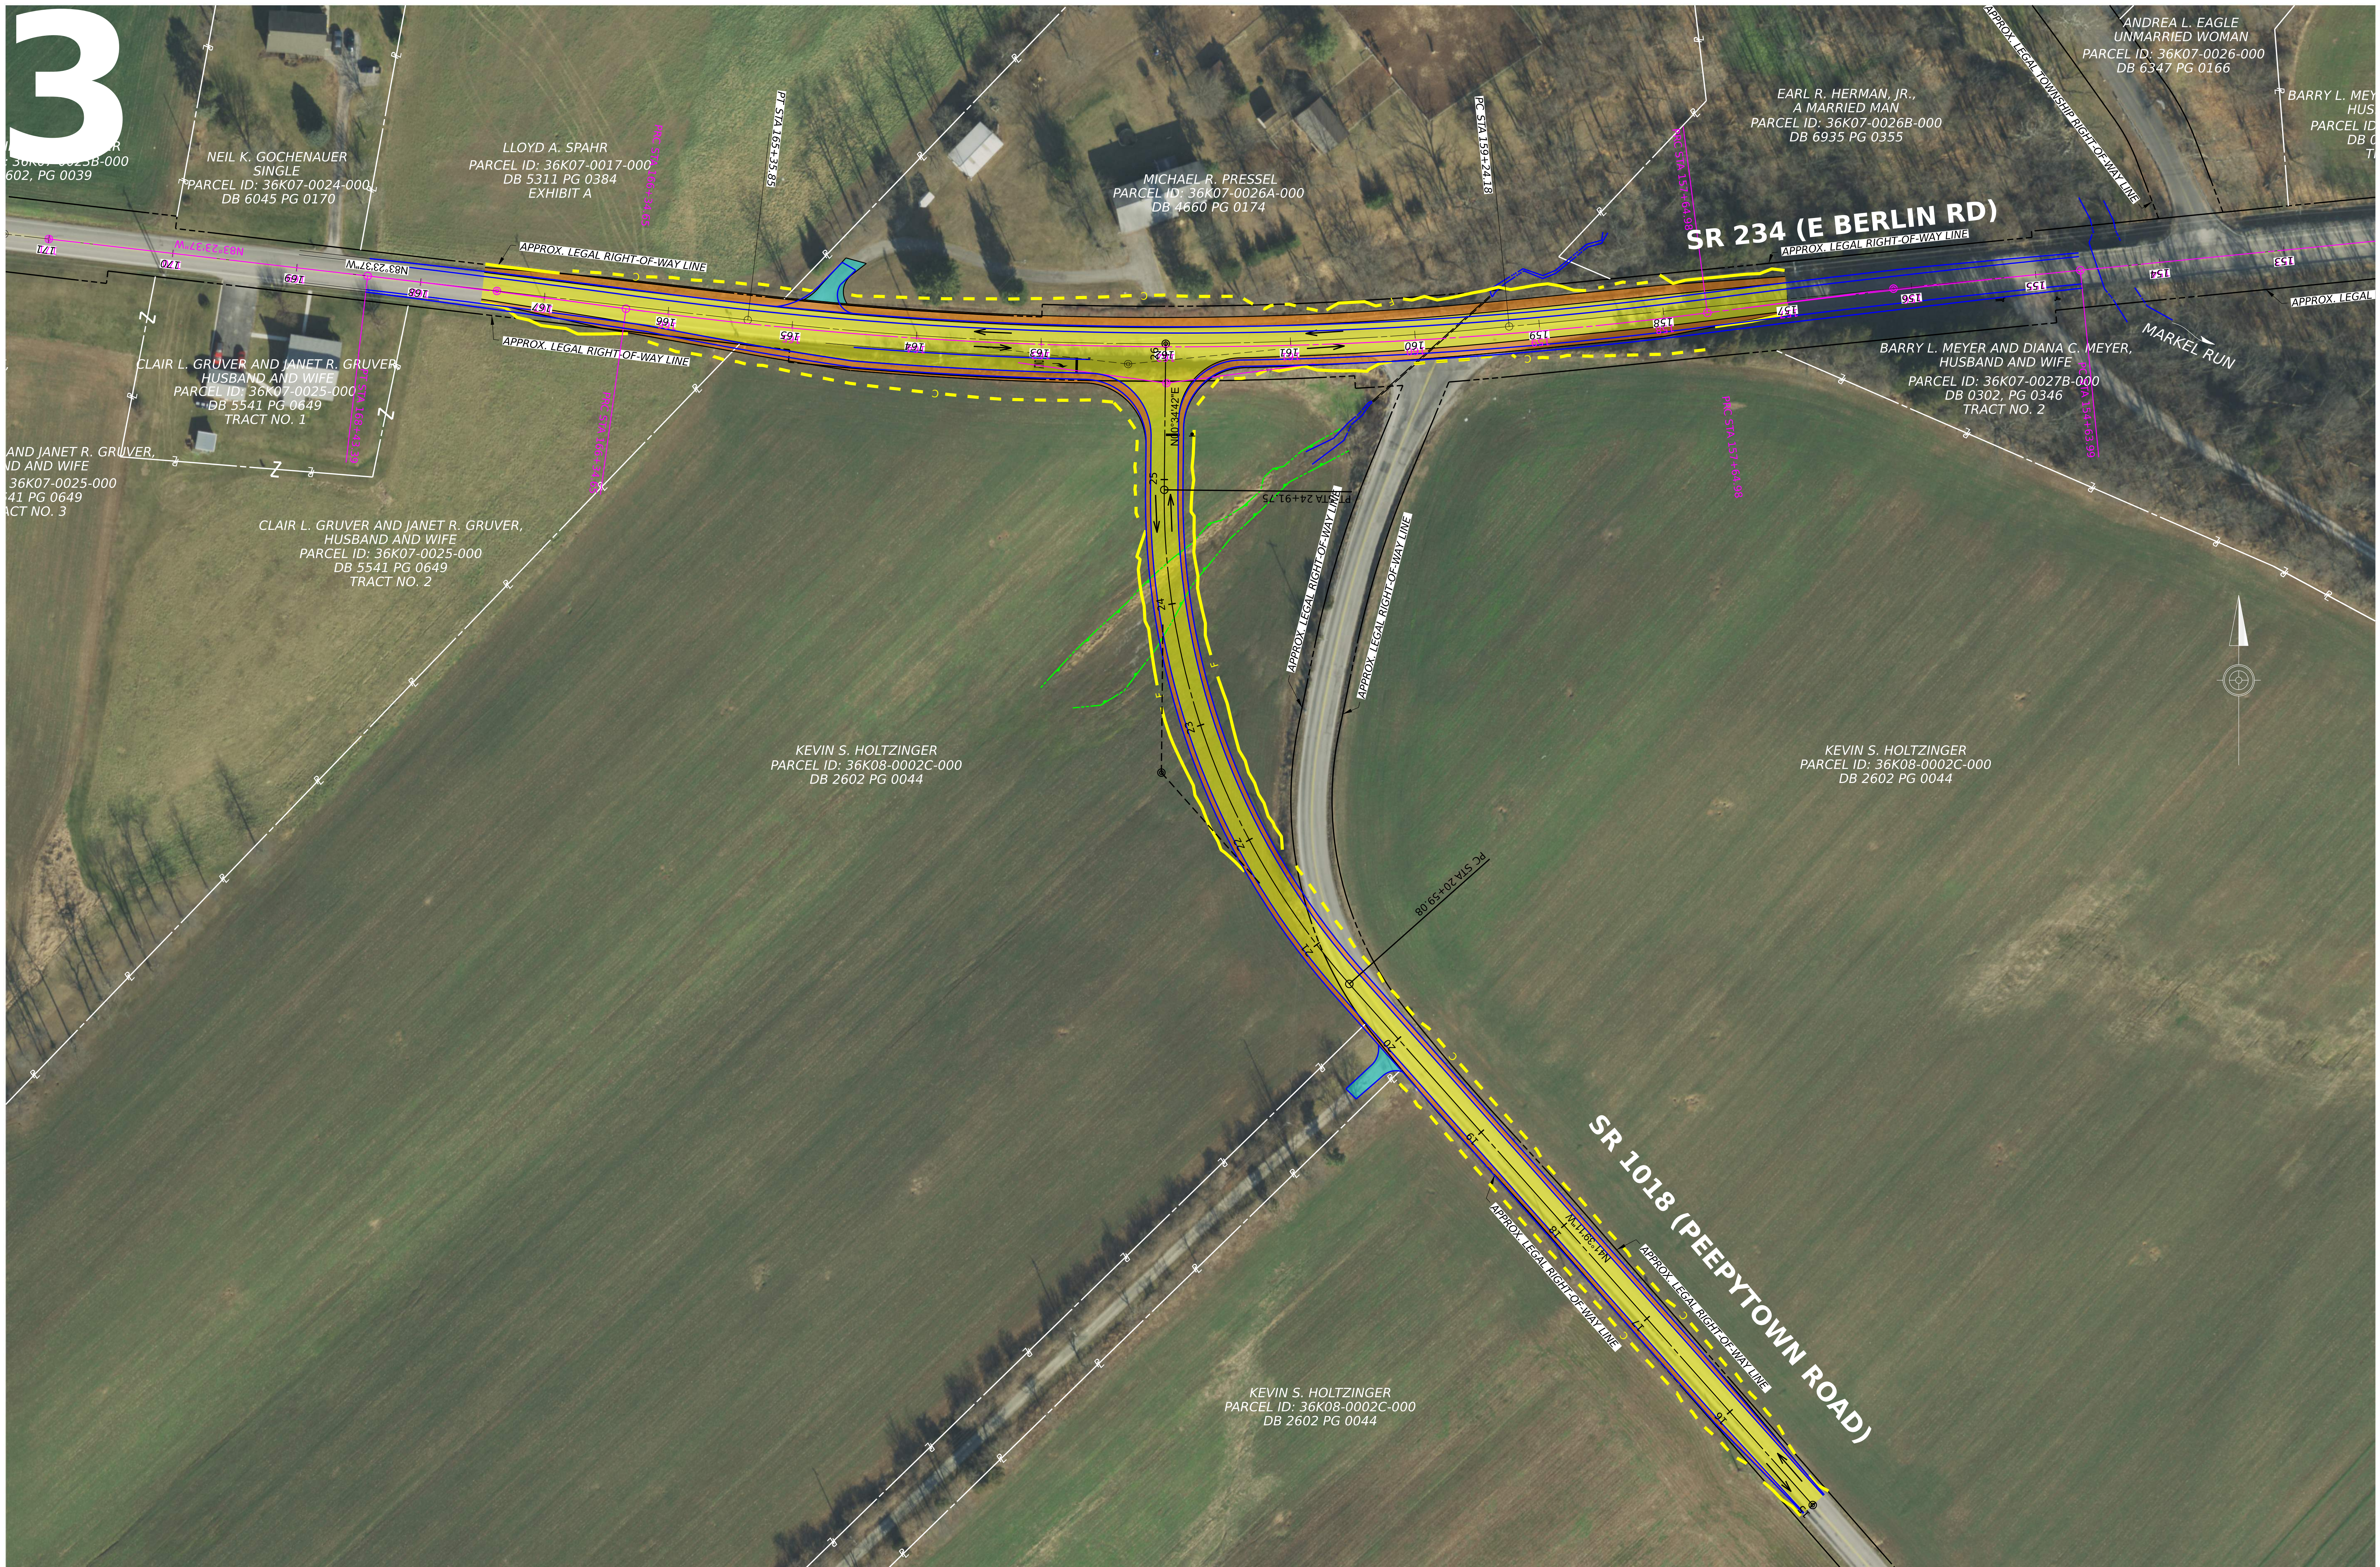

**CONCEPTUAL ALTERNATIVE NO.3: SR 234-029**  
**SINGLE STOP AT PEEPYTOWN ROAD (SR 1018)**

0 25 50 FEET

APRIL 2025

| LEGEND                                                                                |                                  |
|---------------------------------------------------------------------------------------|----------------------------------|
|  | PROPOSED ROADWAY                 |
|  | PROPOSED SHOULDER                |
|  | PROPOSED DRIVEWAY ADJUSTMENT     |
|  | ROUNDABOUT CONCRETE ISLAND/APRON |
|  | APPROX. CUT                      |
|  | APPROX. FILL                     |
|  | APPROX. PROPERTY LINE            |
|  | APPROX. EXISTING RIGHT-OF-WAY    |