
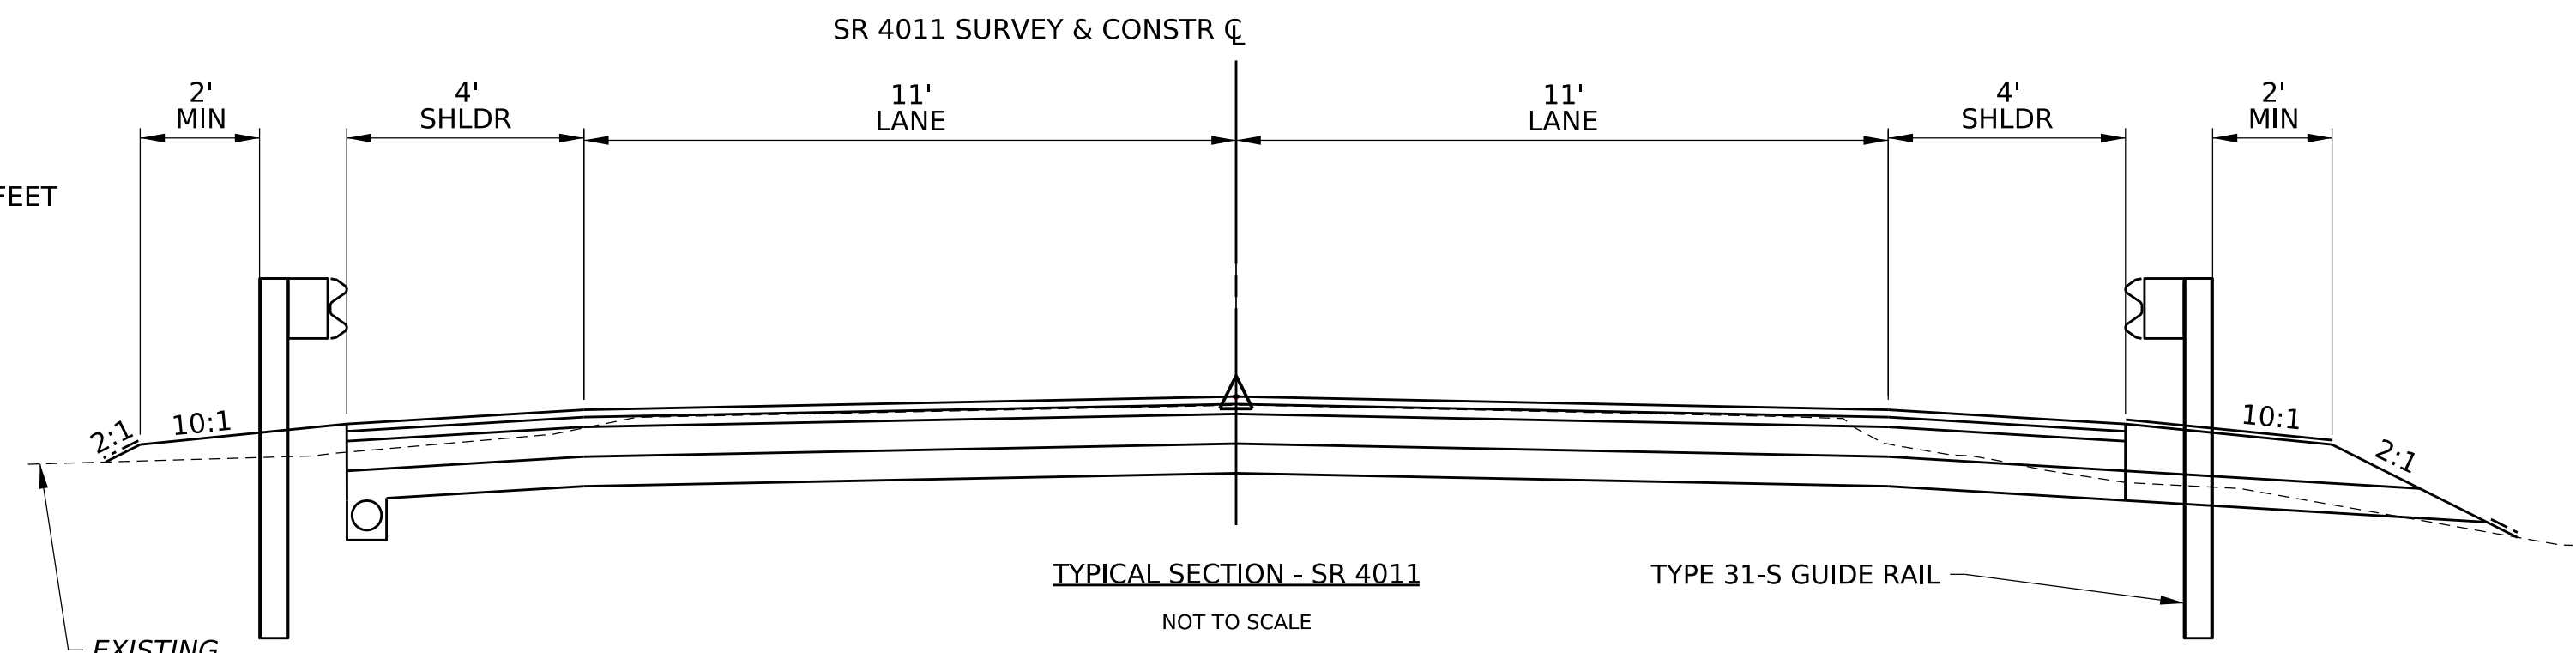
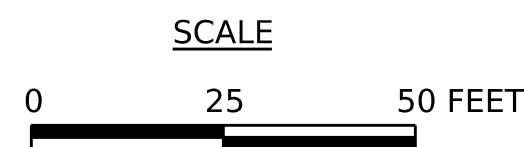


ROUTE 4011-029 BRIDGE REPLACEMENT PROJECT EAST HANOVER TOWNSHIP, LEBANON COUNTY PRELIMINARY PLAN

PLOTTED: 2-JUN-2026 11:36

OPERATOR: ryan.keefe
FILE NAME: pw://lochner-pw.bentley.com/lochner-pw-01/Documents/Projects/000021214/2_Design/Plans/Exhibits/Public Display/384011029_PUBLIC DISPLAY_PLN.dgn

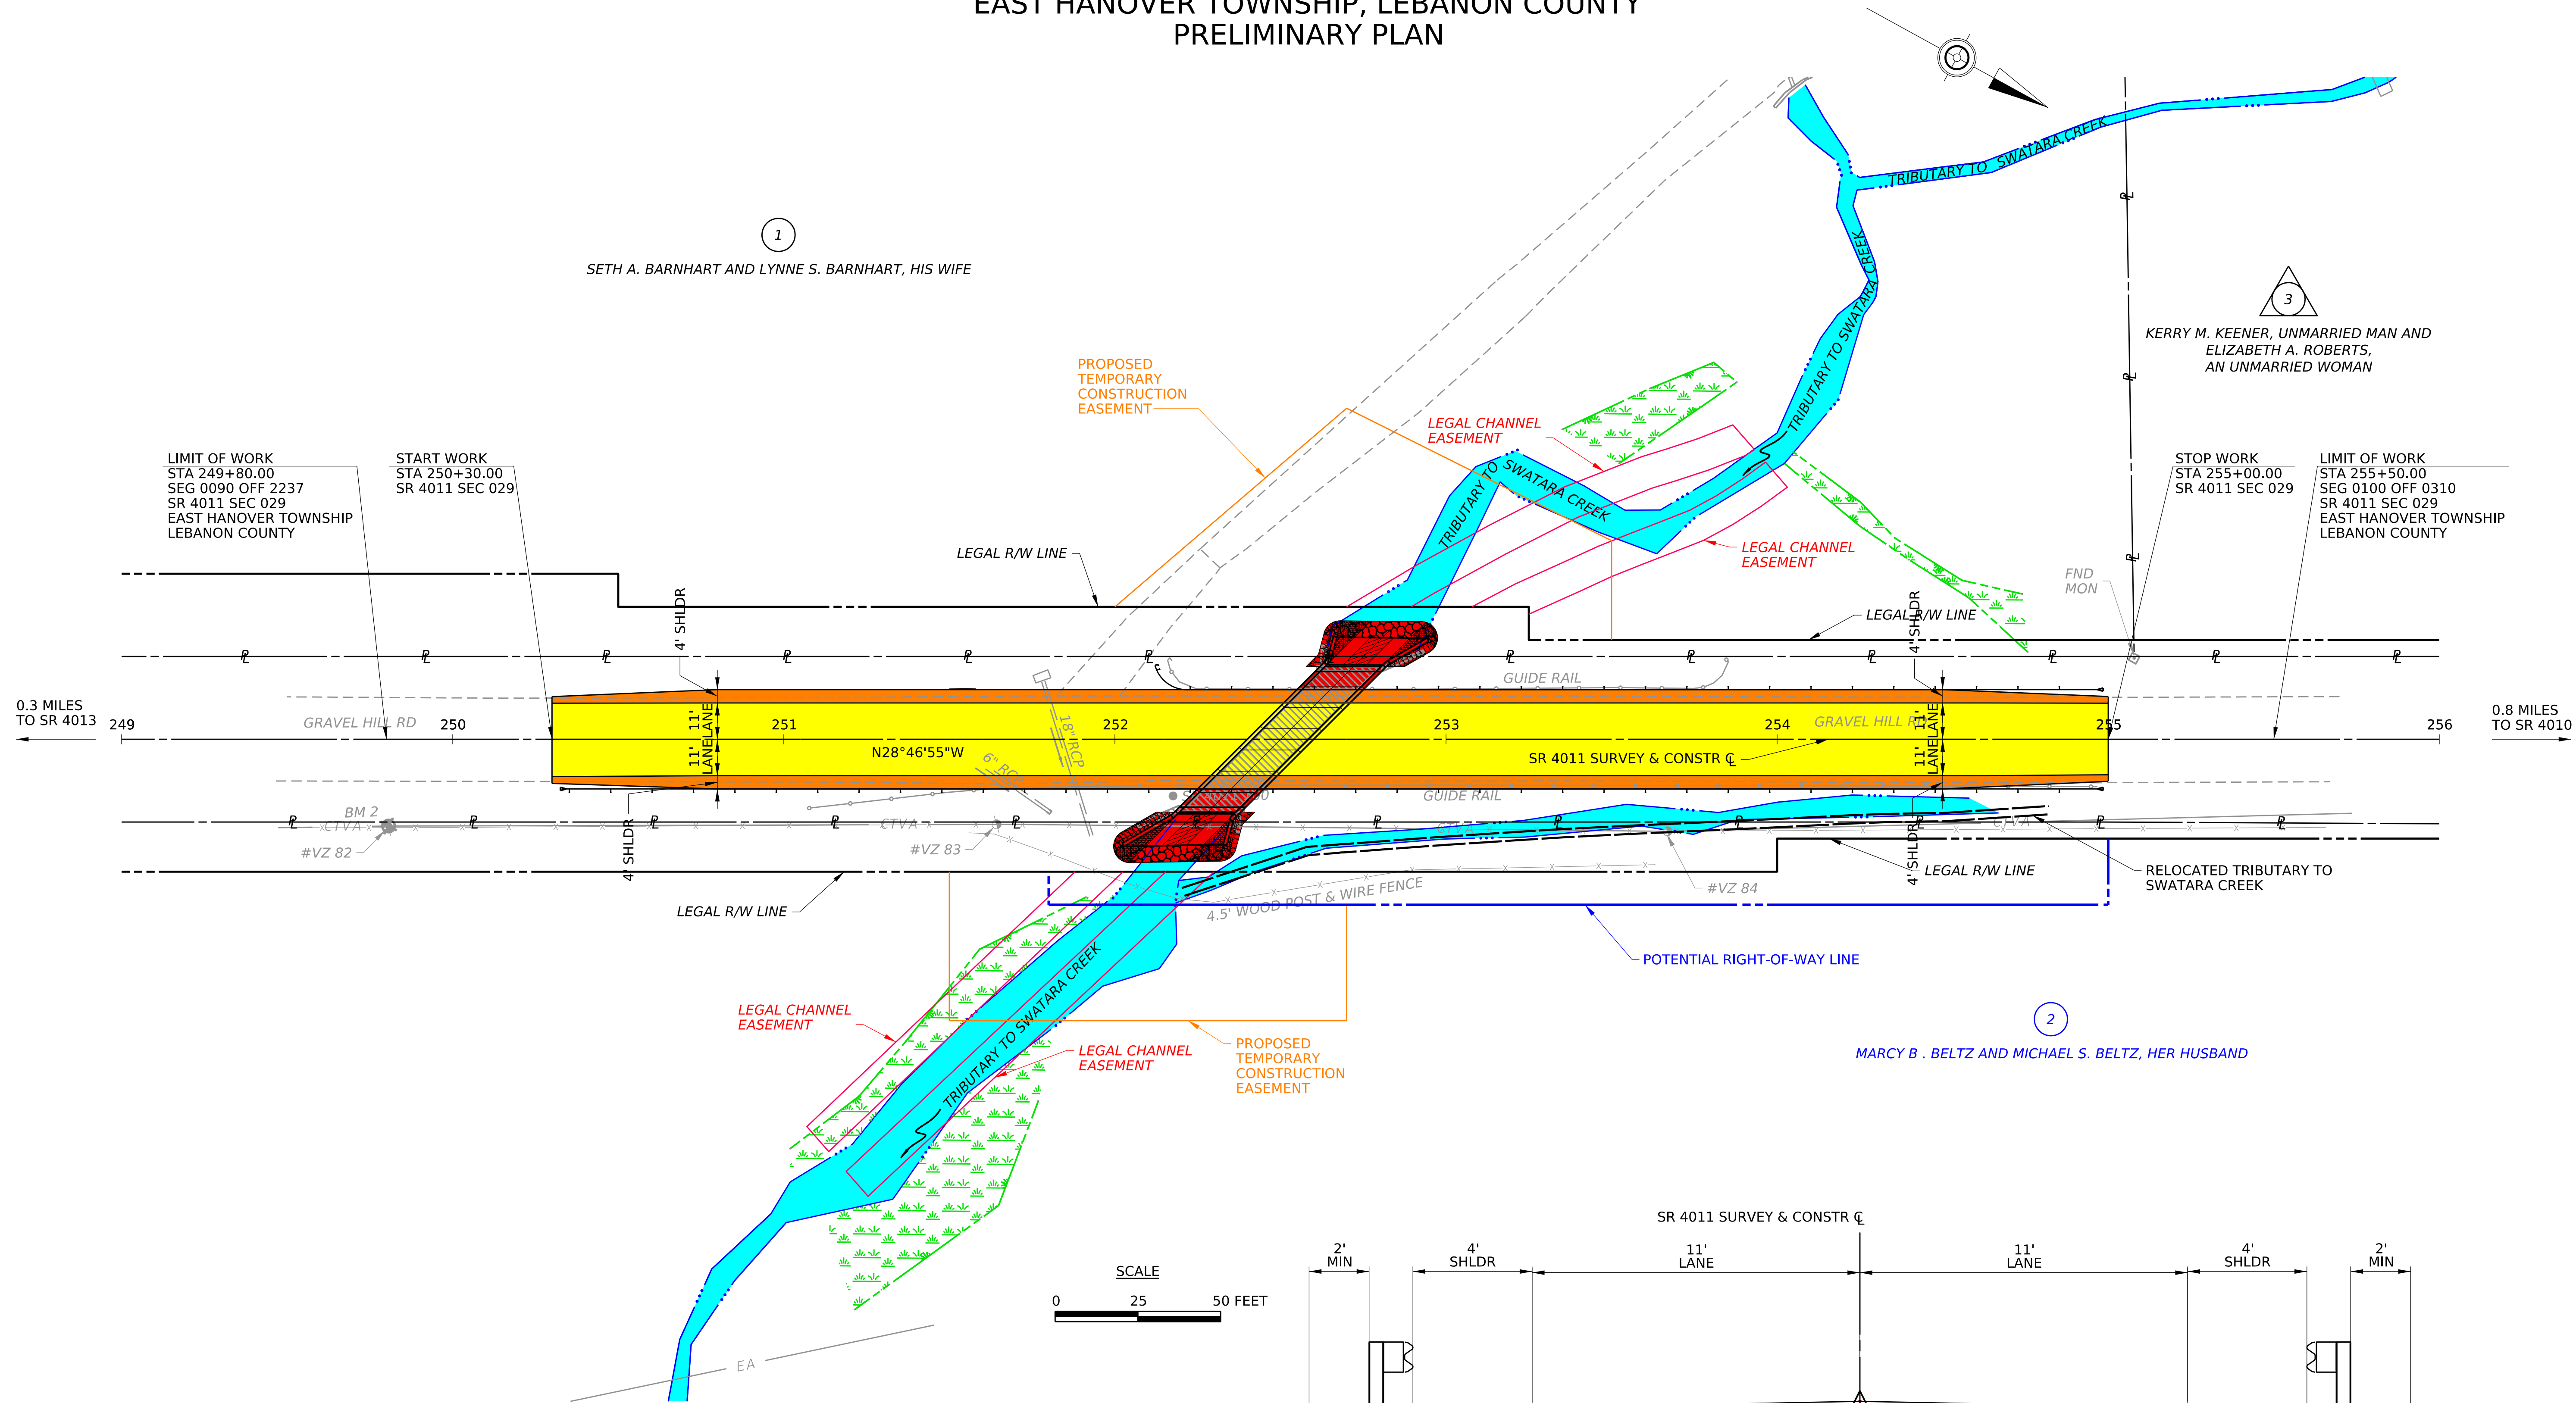

LEGEND

	PROPOSED CULVERT		PROPOSED GUIDE RAIL		LEGAL CHANNEL EASEMENT
	PROPOSED ROAD		EXISTING GUIDE RAIL		PROPERTY LINE
	PROPOSED SHOULDER		EXISTING WETLANDS		LOT BOUNDARY
	EXISTING STREAM		LEGAL RIGHT-OF-WAY LINE		EXISTING ELECTRIC LINE (AERIAL)
	EXISTING CULVERT		POTENTIAL RIGHT-OF-WAY LINE		EXISTING CABLE LINE (AERIAL)
	EXISTING FENCE		PROPOSED TEMPORARY CONSTRUCTION EASEMENT		

PREPARED BY:
Lochner
egis GROUP
3552 GETTYSBURG ROAD
SUITE 200
CAMP HILL, PA 17011

