
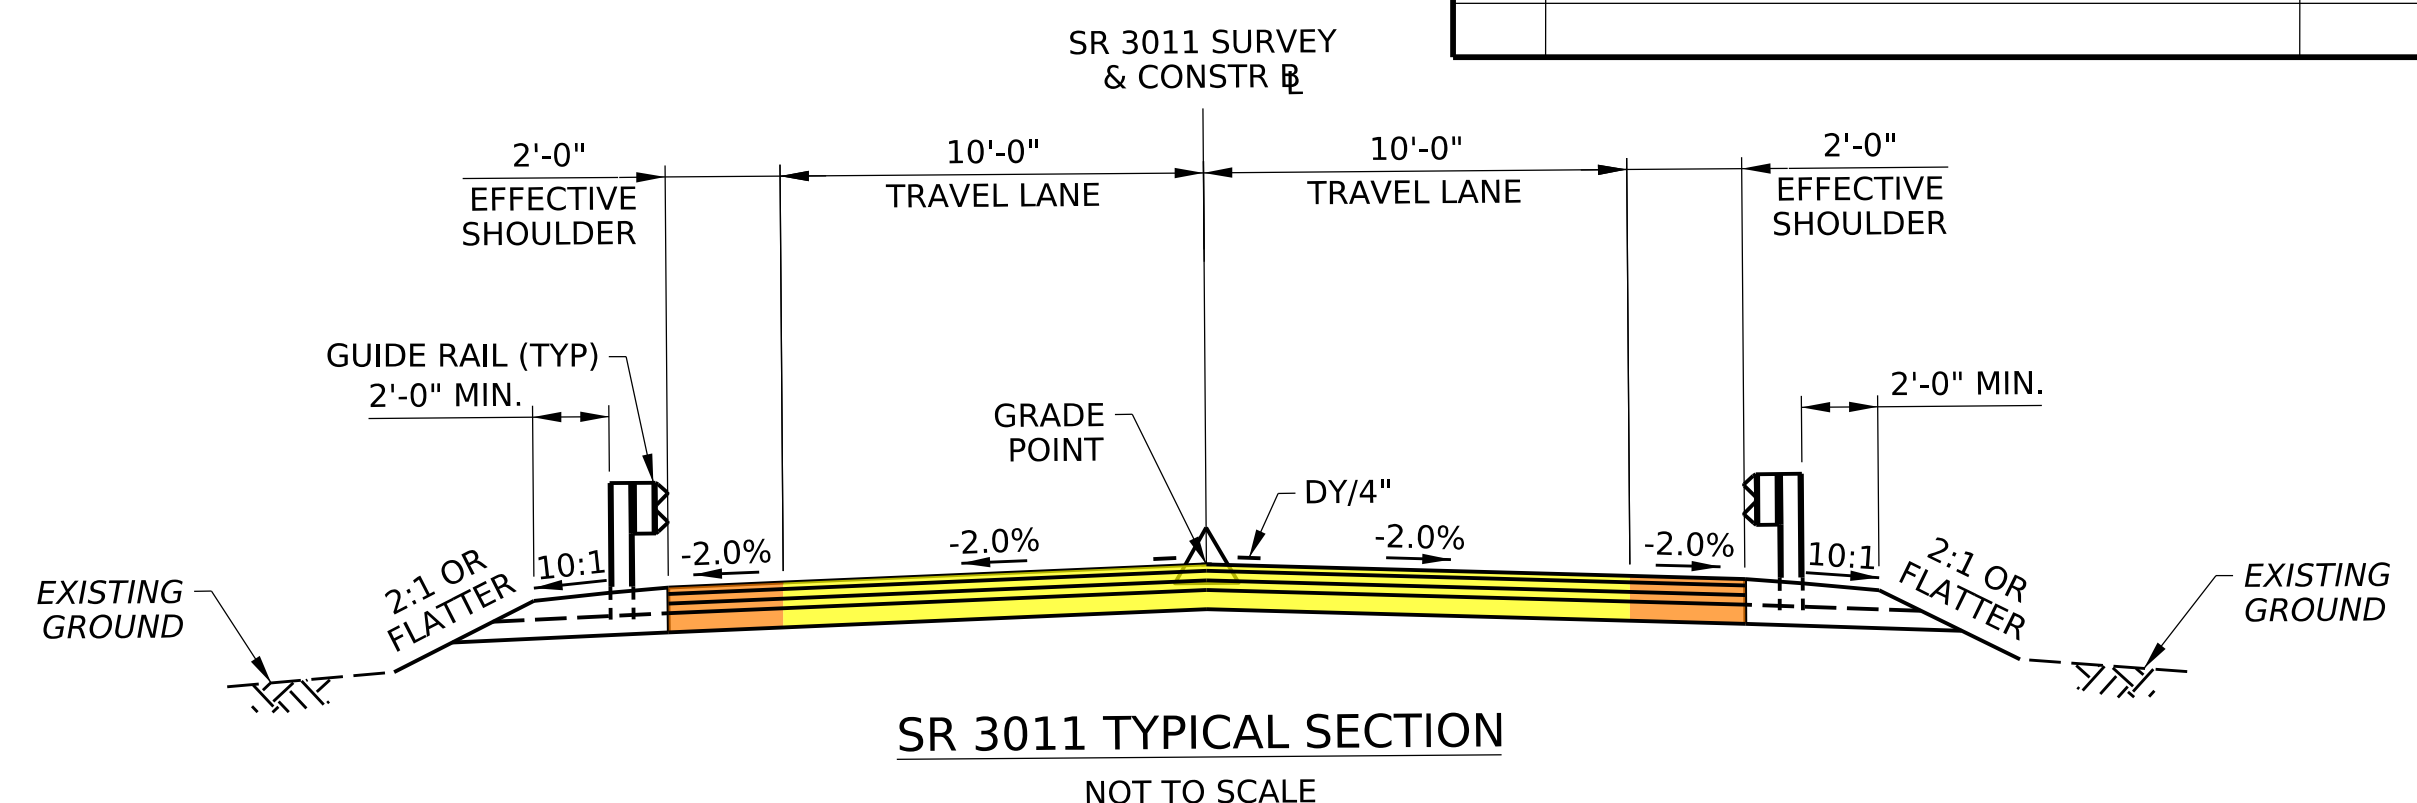


OPERATOR: ahartman
FILE NAME: \\corp.saiengr.com\Data\Client\PennDOT\CADD\Sheets\PD\213011010-PD-PLN.dgn
PLOTTED: 8-JUL-2025 11:42


DISTRICT	COUNTY	ROUTE	SECTION	SHEET
8-0	CUMBERLAND	3011	010	1 OF 2
PENN TOWNSHIP				
REV NO	REVISIONS	DATE	BY	APPD

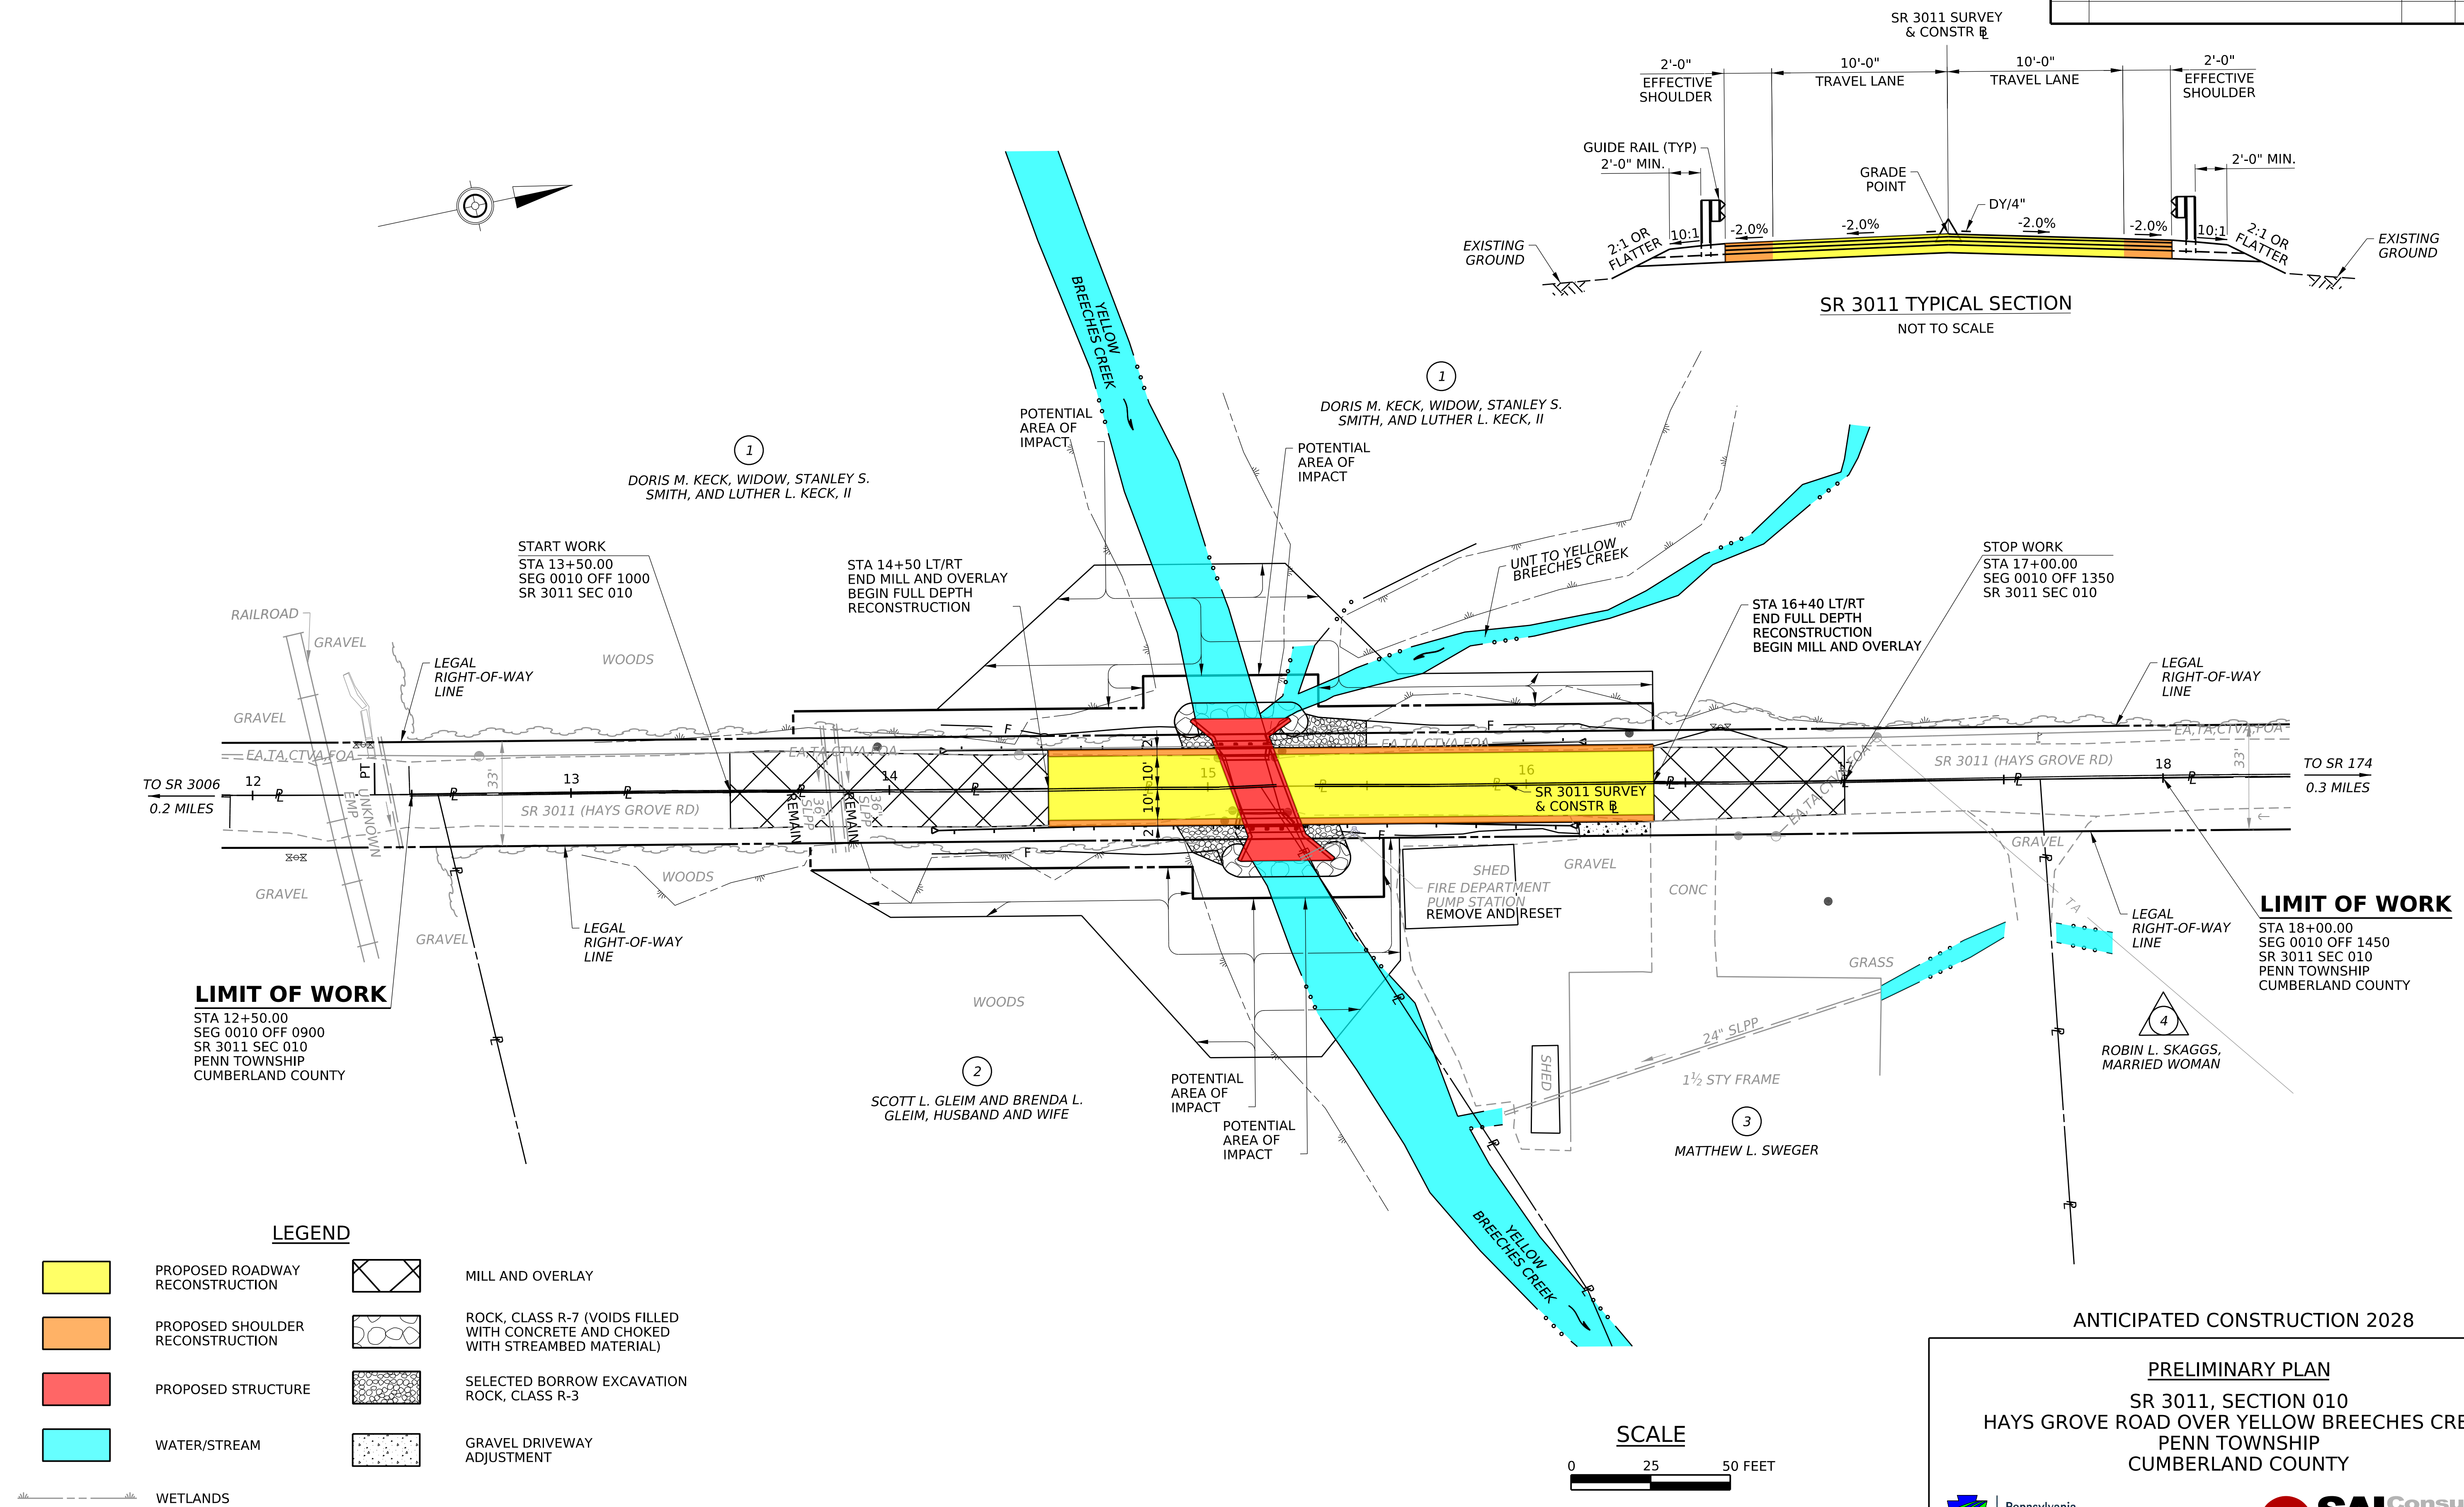

LIMIT OF WORK
STA 12+50.00
SEG 0010 OFF 0900
SR 3011 SEC 010
PENN TOWNSHIP
CUMBERLAND COUNTY

LIMIT OF WORK
STA 18+00.00
SEG 0010 OFF 1450
SR 3011 SEC 010
PENN TOWNSHIP
CUMBERLAND COUNTY

- LEGEND**
- | | | | |
|--|----------------------------------|--|---|
| | PROPOSED ROADWAY RECONSTRUCTION | | MILL AND OVERLAY |
| | PROPOSED SHOULDER RECONSTRUCTION | | ROCK, CLASS R-7 (VOIDS FILLED WITH CONCRETE AND CHOKED WITH STREAMBED MATERIAL) |
| | PROPOSED STRUCTURE | | SELECTED BORROW EXCAVATION ROCK, CLASS R-3 |
| | WATER/STREAM | | GRAVEL DRIVEWAY ADJUSTMENT |
| | WETLANDS | | |

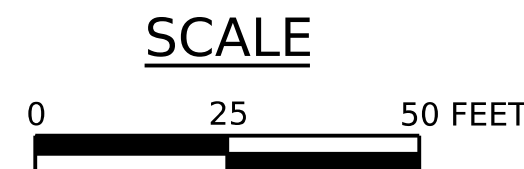



ANTICIPATED CONSTRUCTION 2028

PRELIMINARY PLAN
SR 3011, SECTION 010
HAYS GROVE ROAD OVER YELLOW BREECHES CREEK
PENN TOWNSHIP
CUMBERLAND COUNTY

PLOTTED: 8-JUL-2025 11:27

OPERATOR: ahartman
 FILE NAME: \\corp.saiengr.com\Data\Client\PennDOT\ORD\22042-013_SR3011-010\CADD\Sheets\PD\213011010-PD-PRO.dgn

DISTRICT	COUNTY	ROUTE	SECTION	SHEET
8-0	CUMBERLAND	3011	010	2 OF 2
PENN TOWNSHIP				
REV NO	REVISIONS	DATE	BY	APPD

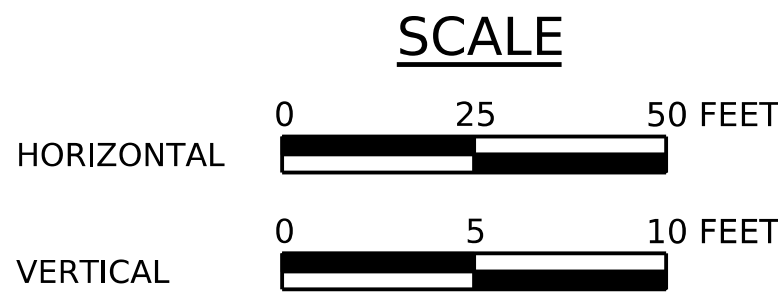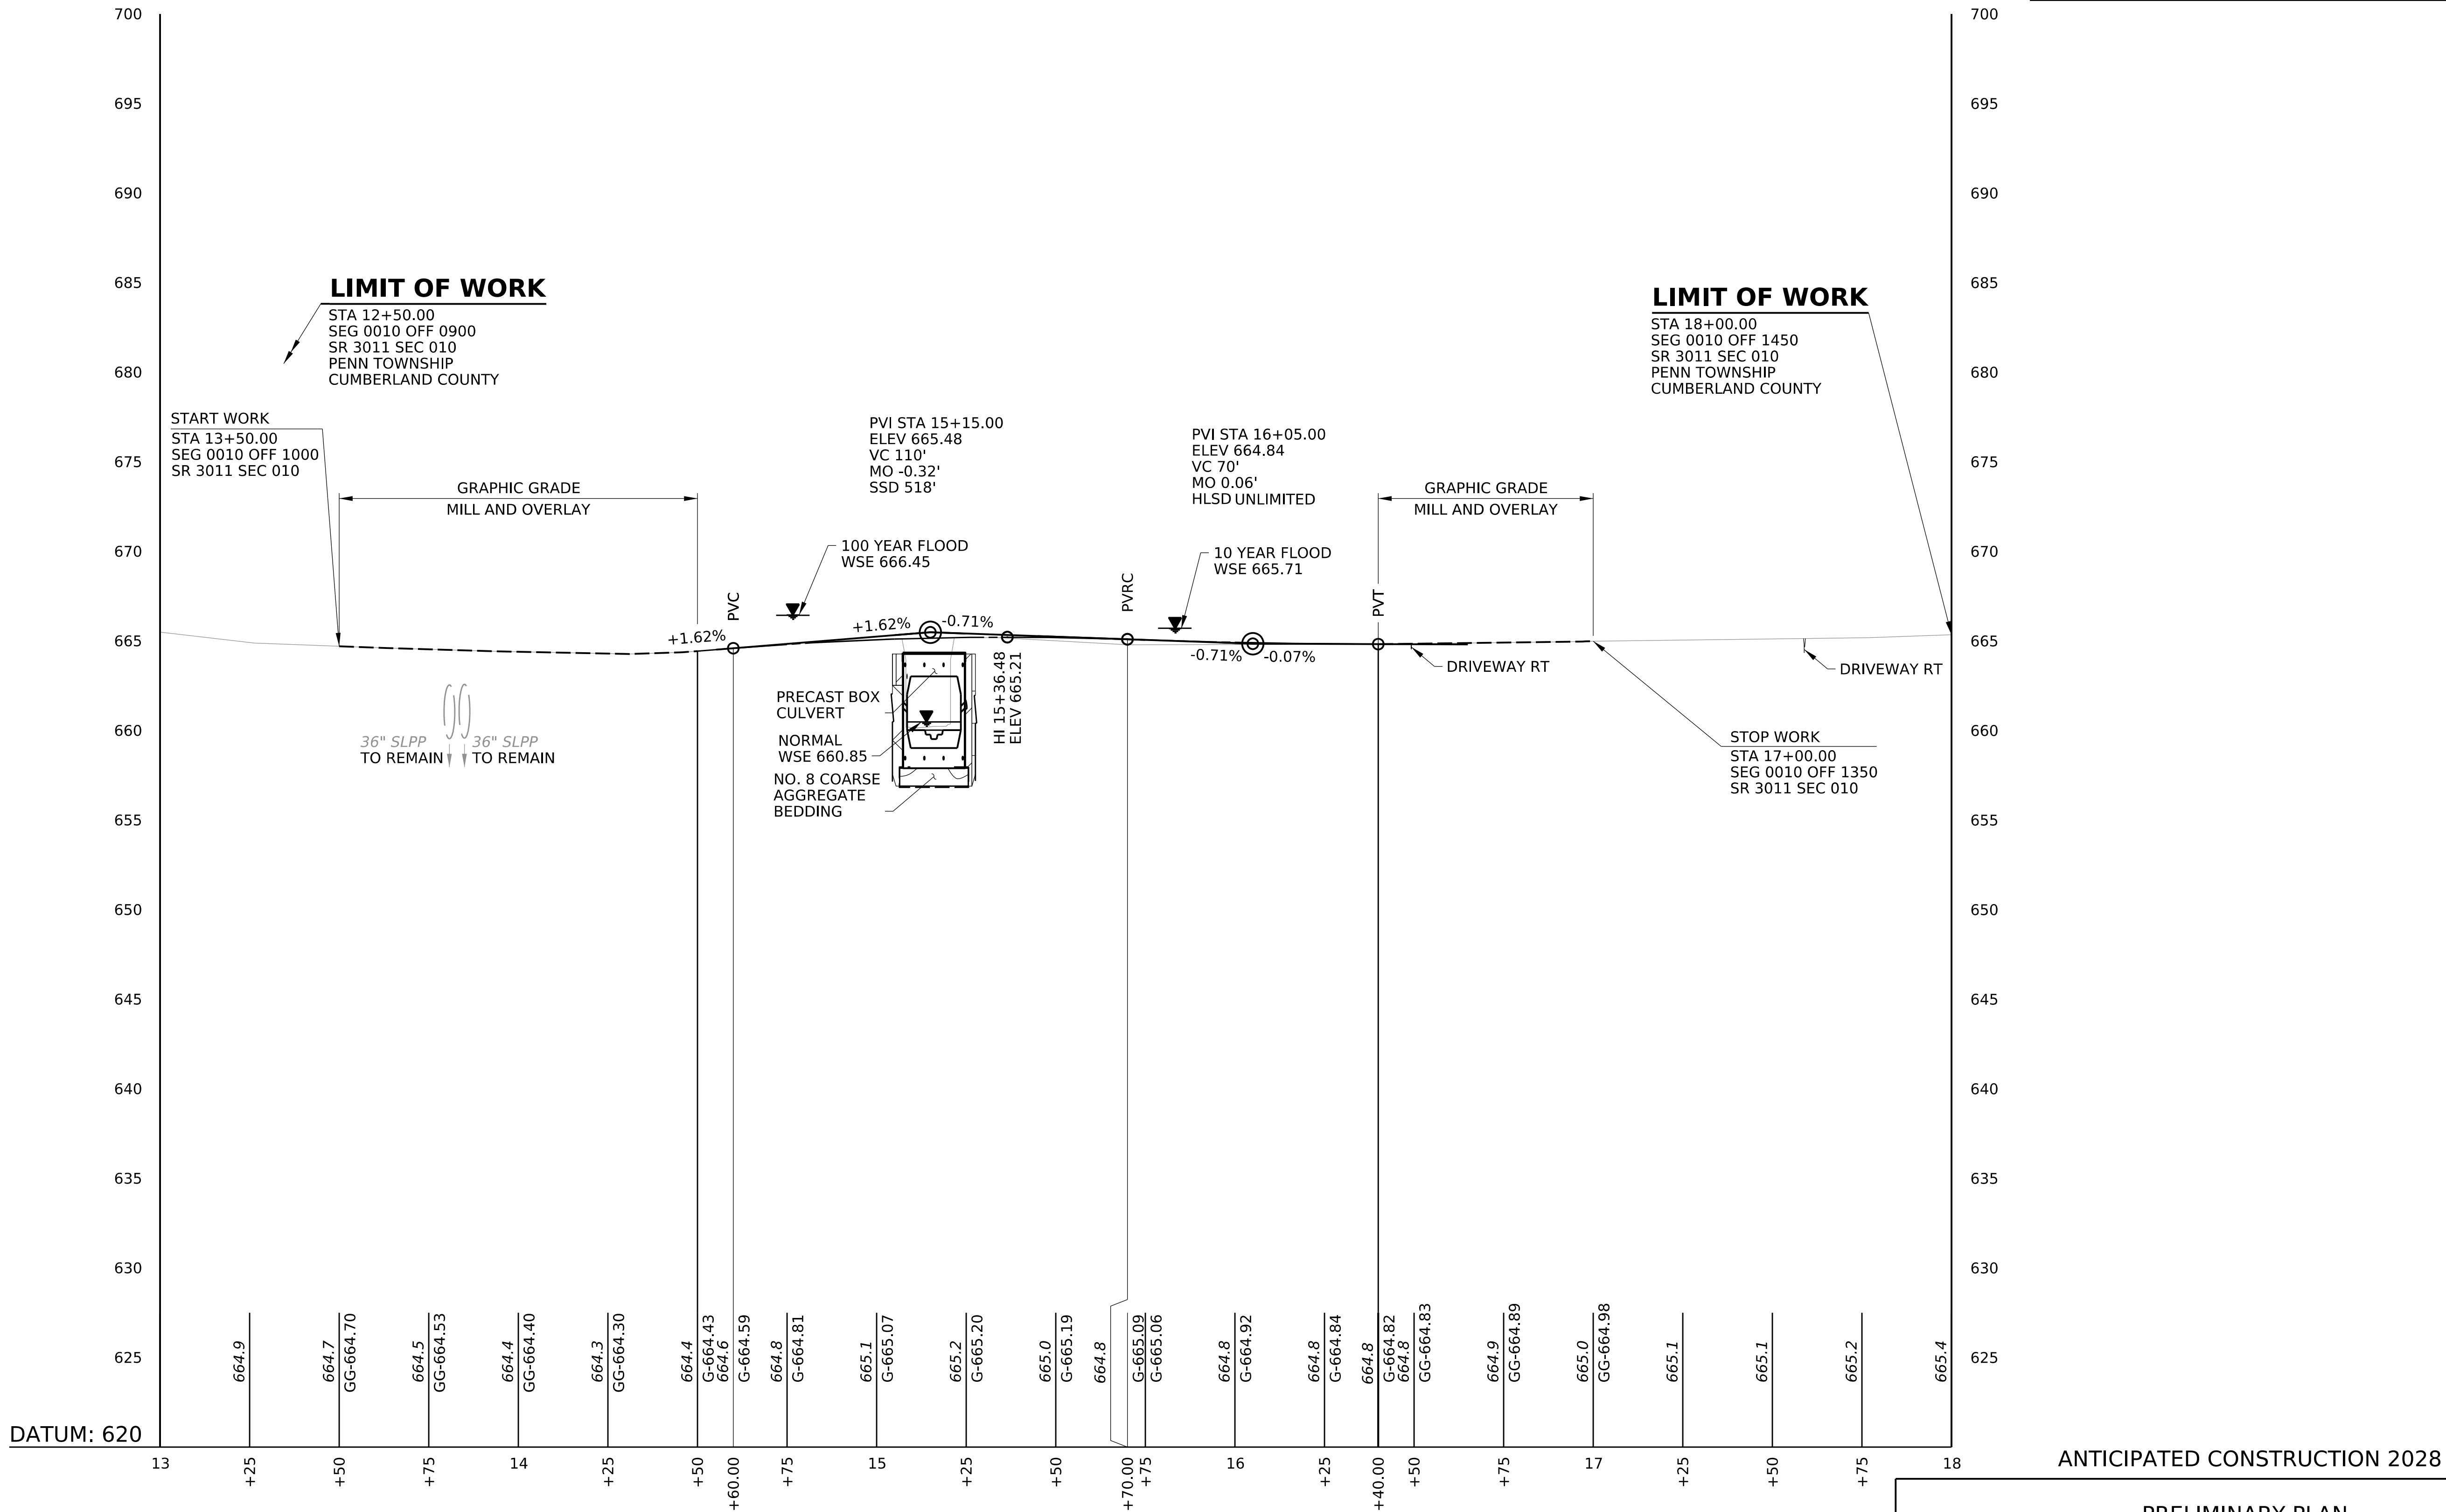

SR 3011 (HAYS GROVE ROAD)

ANTICIPATED CONSTRUCTION 2028

PRELIMINARY PLAN
 SR 3011, SECTION 010
 HAYS GROVE ROAD OVER YELLOW BREECHES CREEK
 PENN TOWNSHIP
 CUMBERLAND COUNTY

