
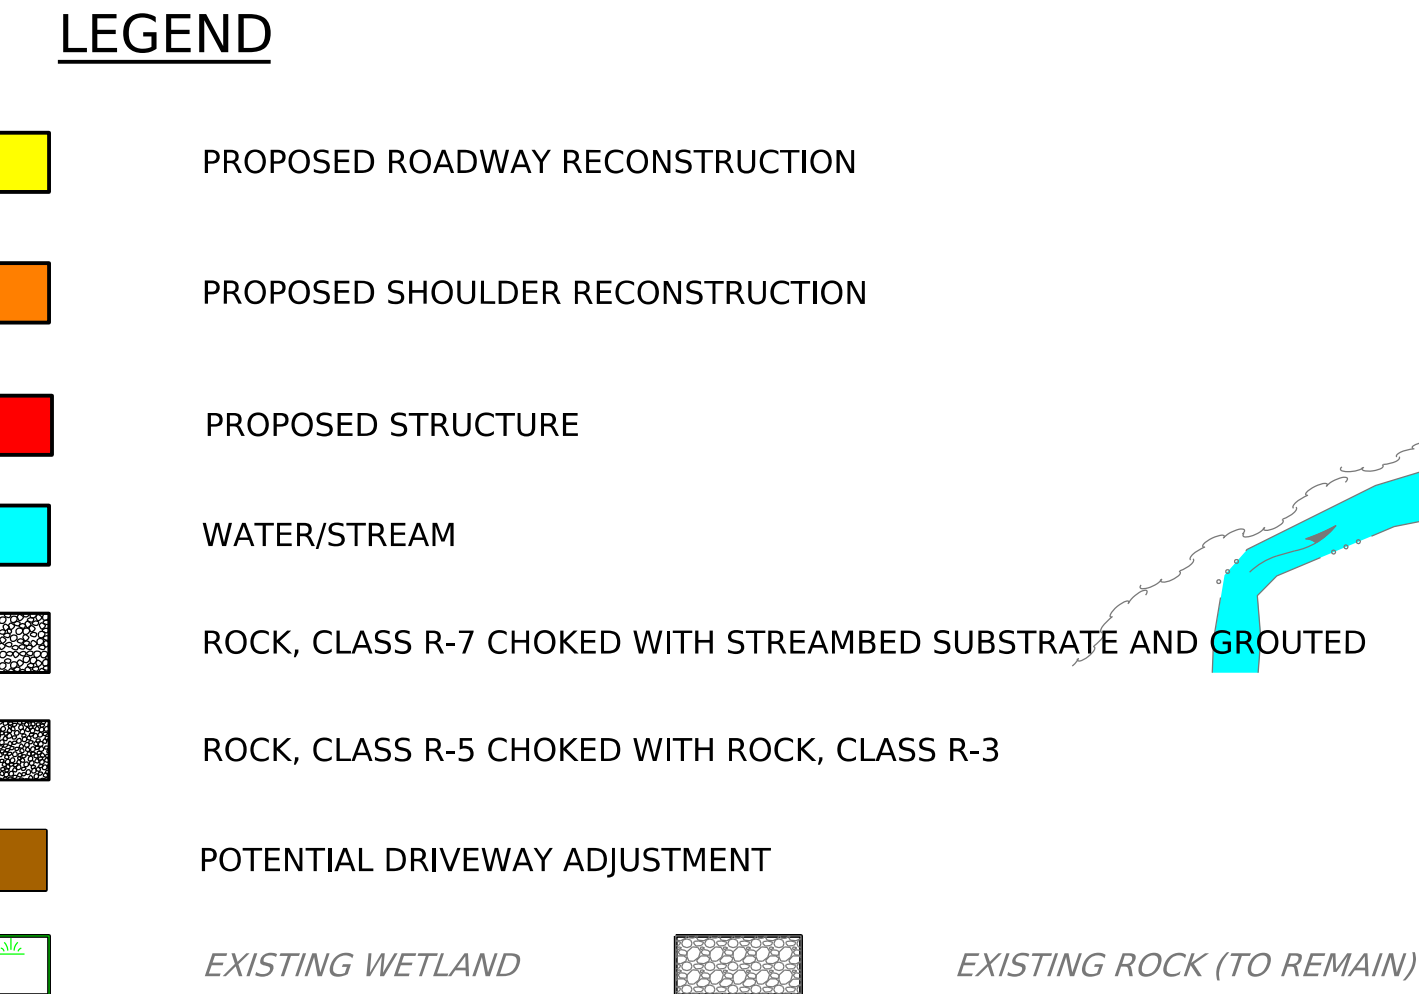
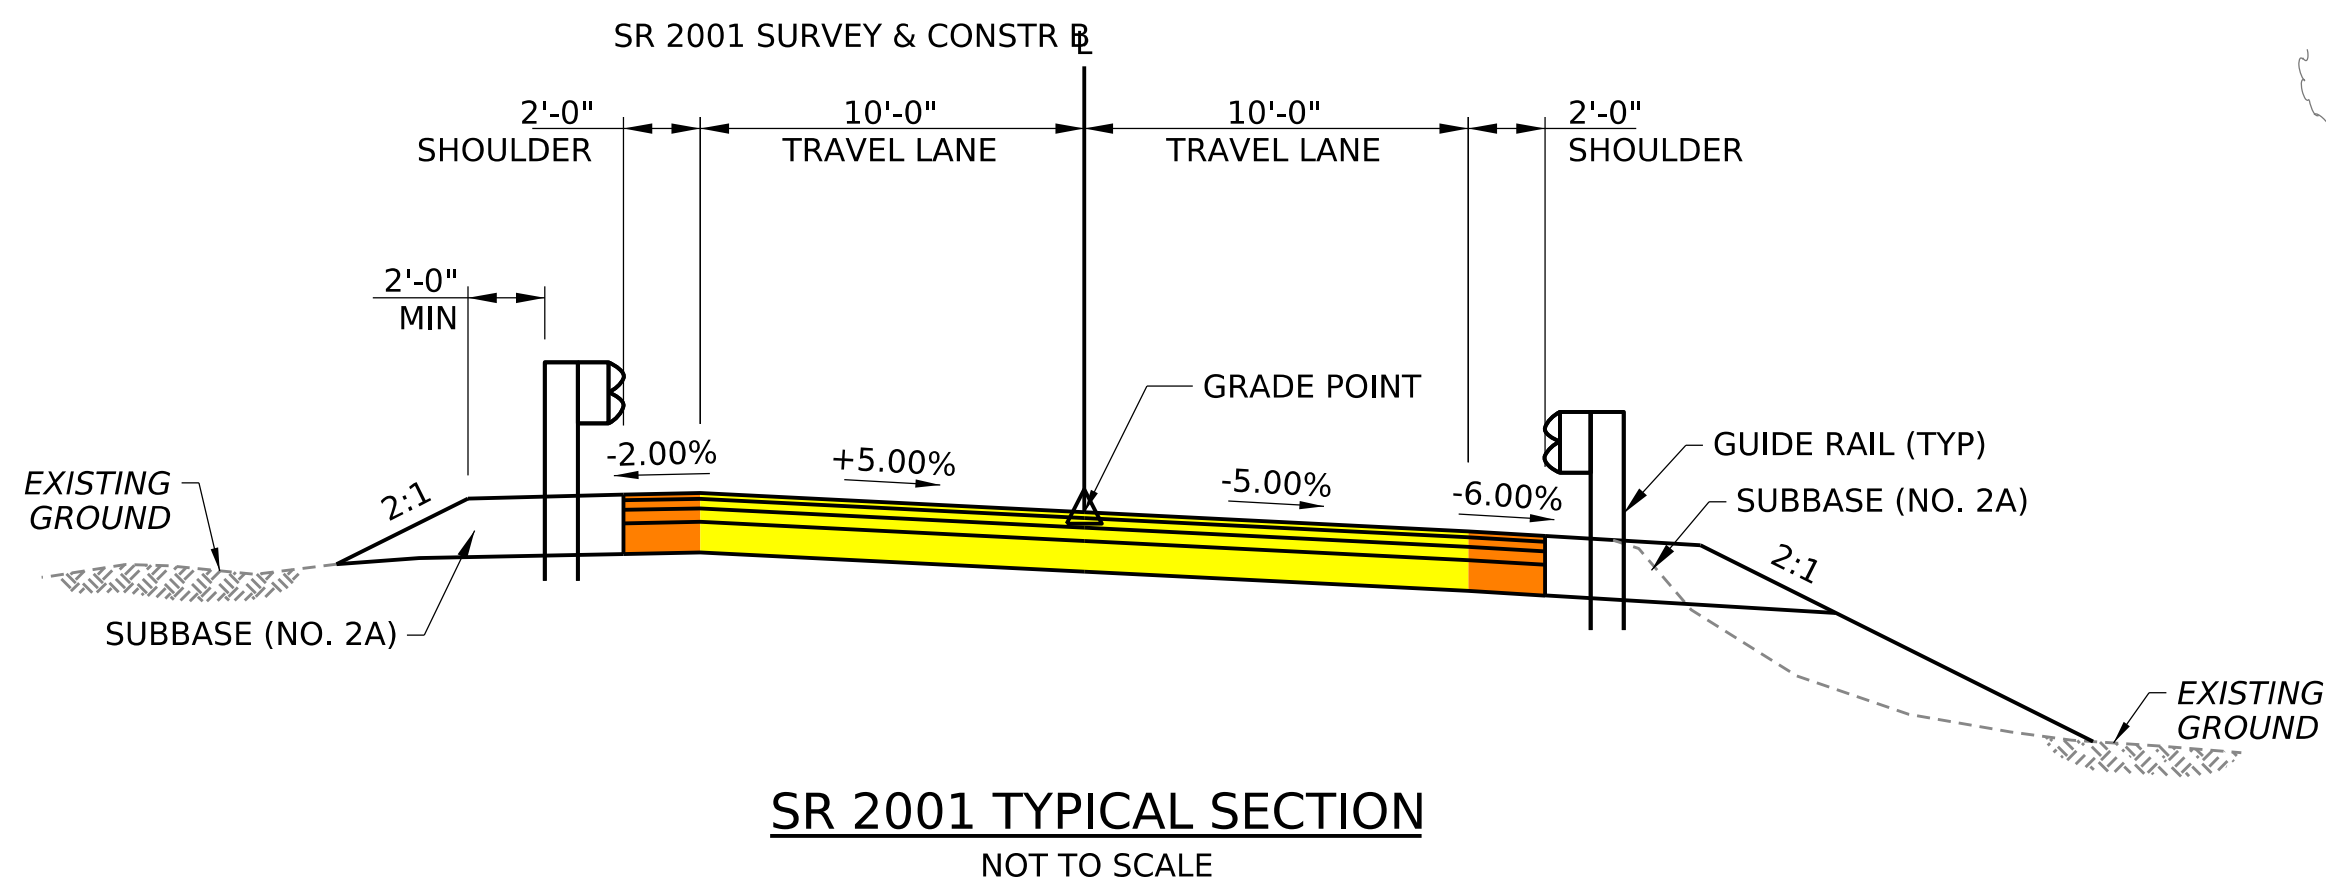


DISTRICT	COUNTY	ROUTE	SECTION	SHEET	
8-0	DAUPHIN	2001	018	1 OF 1	
LONDONDERRY TOWNSHIP					
REV NO	REVISIONS		DATE	BY	APPD

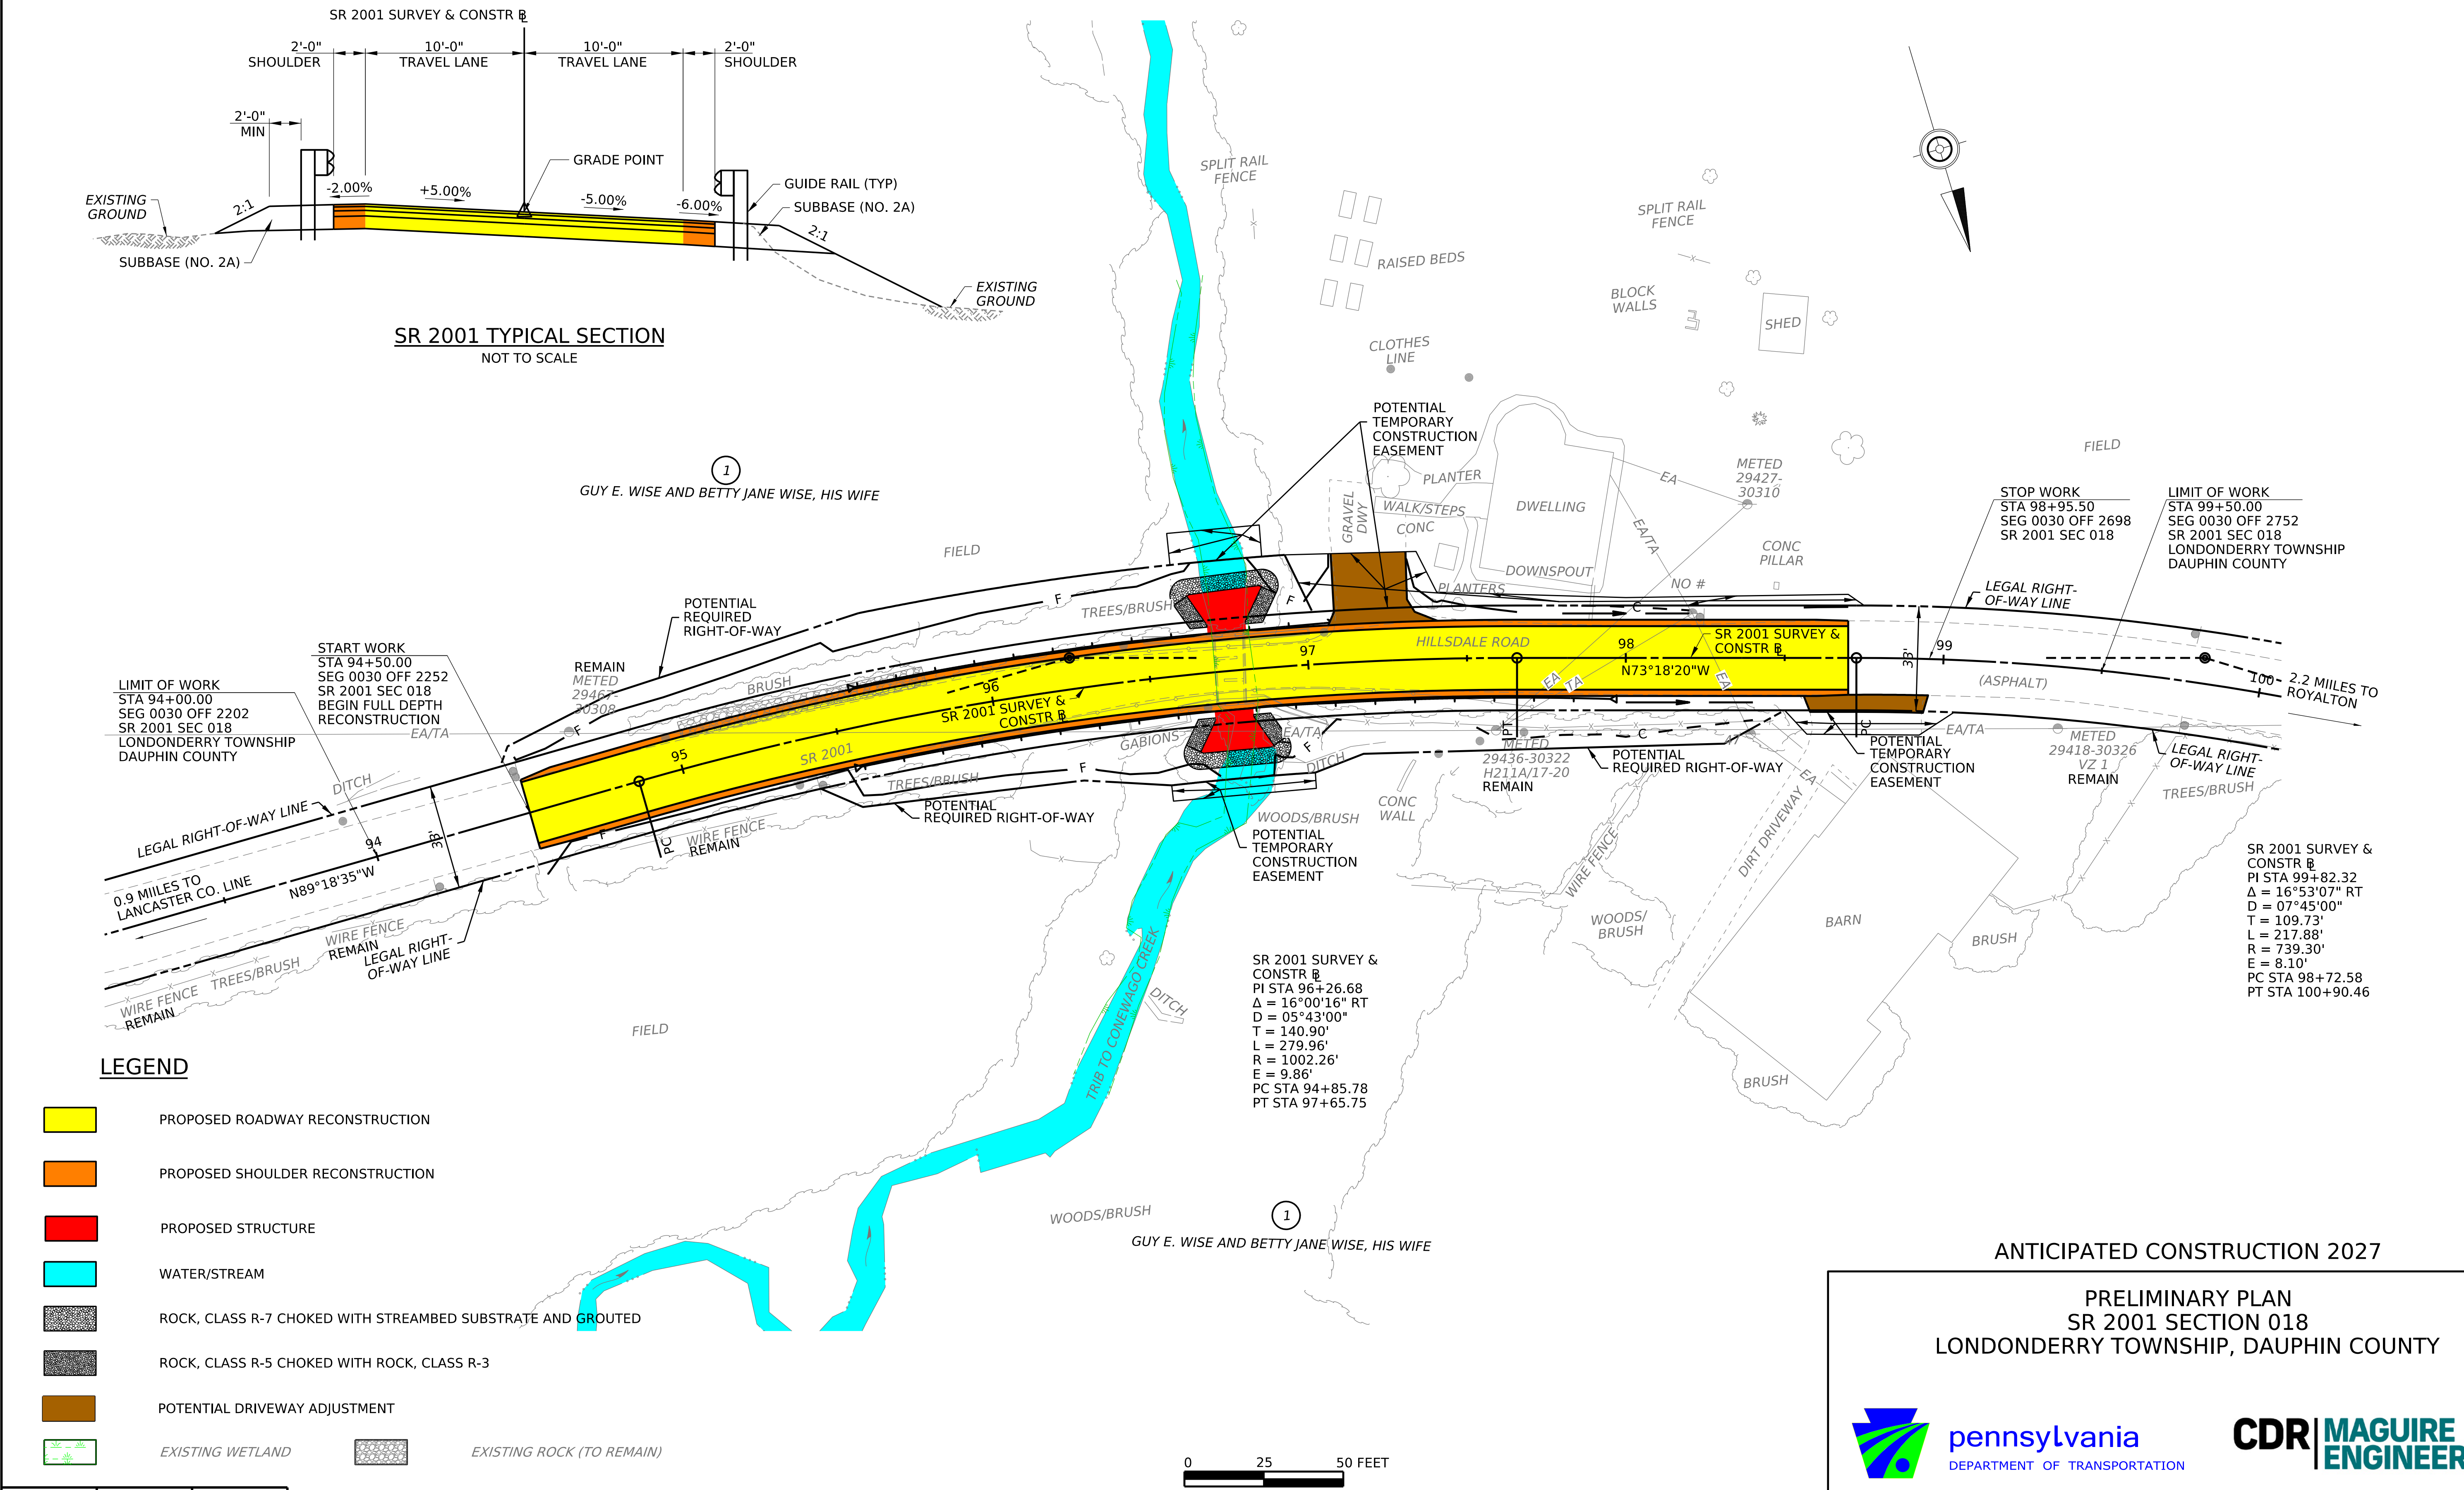

DES: MDE    DWG: JRP    CHK'D: MDE

ANTICIPATED CONSTRUCTION 2027

PRELIMINARY PLAN  
SR 2001 SECTION 018  
LONDONDERRY TOWNSHIP, DAUPHIN COUNTY

