

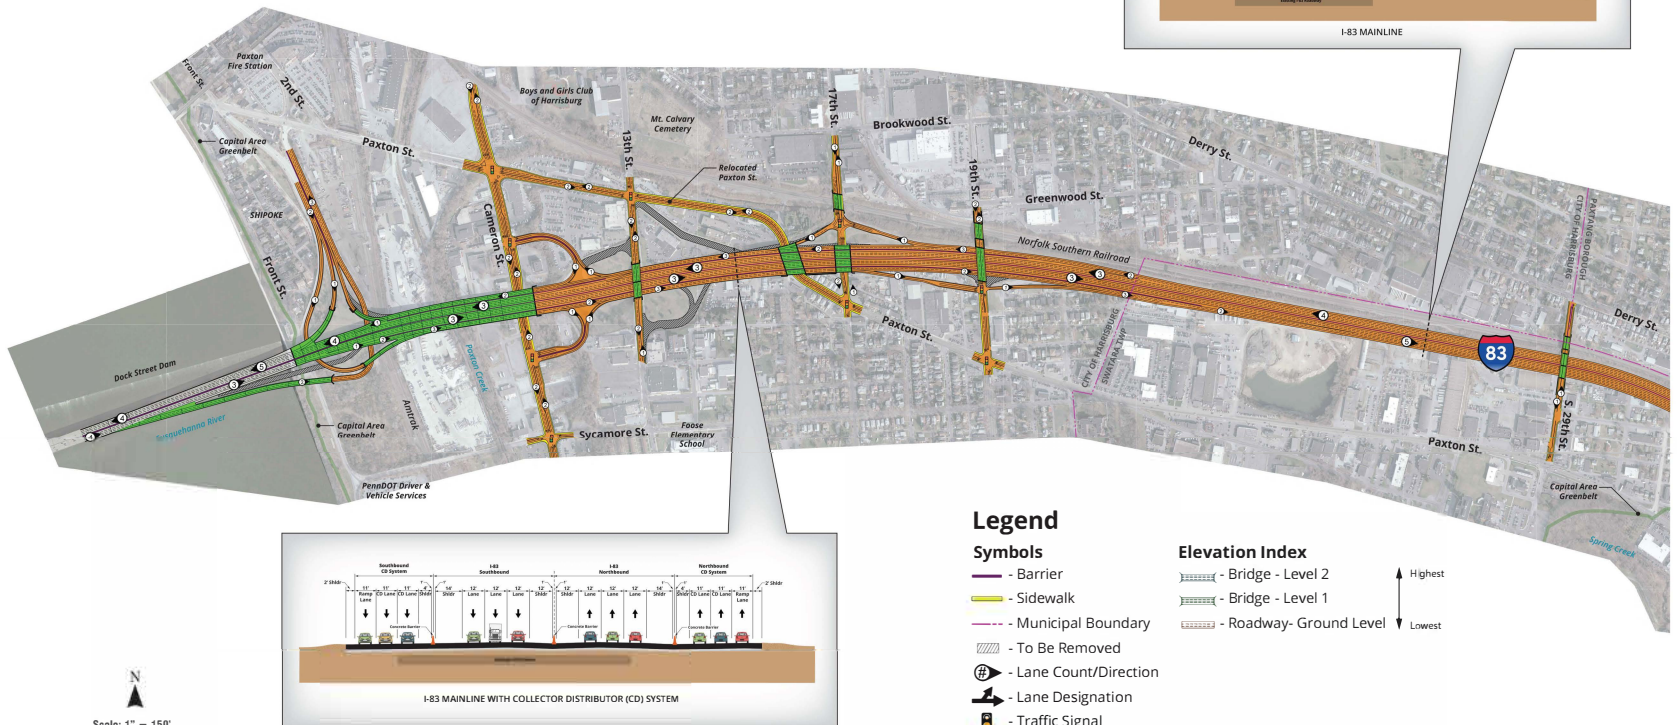


## I-83 EAST SHORE SECTION 3

### Recommended Preferred Alternative

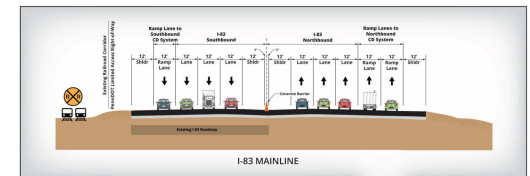

**HARRISBURG**  
I-83 CAPITAL BELTWAY  
SR 0083, SECTION 079  
DAUPHIN COUNTY, PA

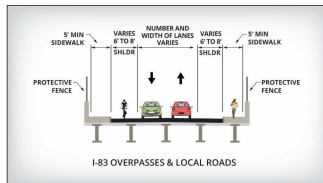

Scale: 1" = 150'