


FILE NAME: SR 0501-038 Litz Pk_SMP Title.dgn
FILE PATH: pw://mb-us-pw.bentley.com/mb-us-pw-01/Documents/Harrisburg_PA/01_Projects/E05708-W06_SR0501-038_Litz_Pike/deliverables/Traffic/details/SR 0501-038 Litz Pk_SMP Title.dgn

PLOTTED: 7/8/2026 10:08:36 AM

DISTRICT	COUNTY	ROUTE	SECTION	SHEET		
8-0	LANCASTER	0501	038	1 OF 8		
MANHEIM TOWNSHIP						
REV NO	REVISIONS			DATE	BY	APPD

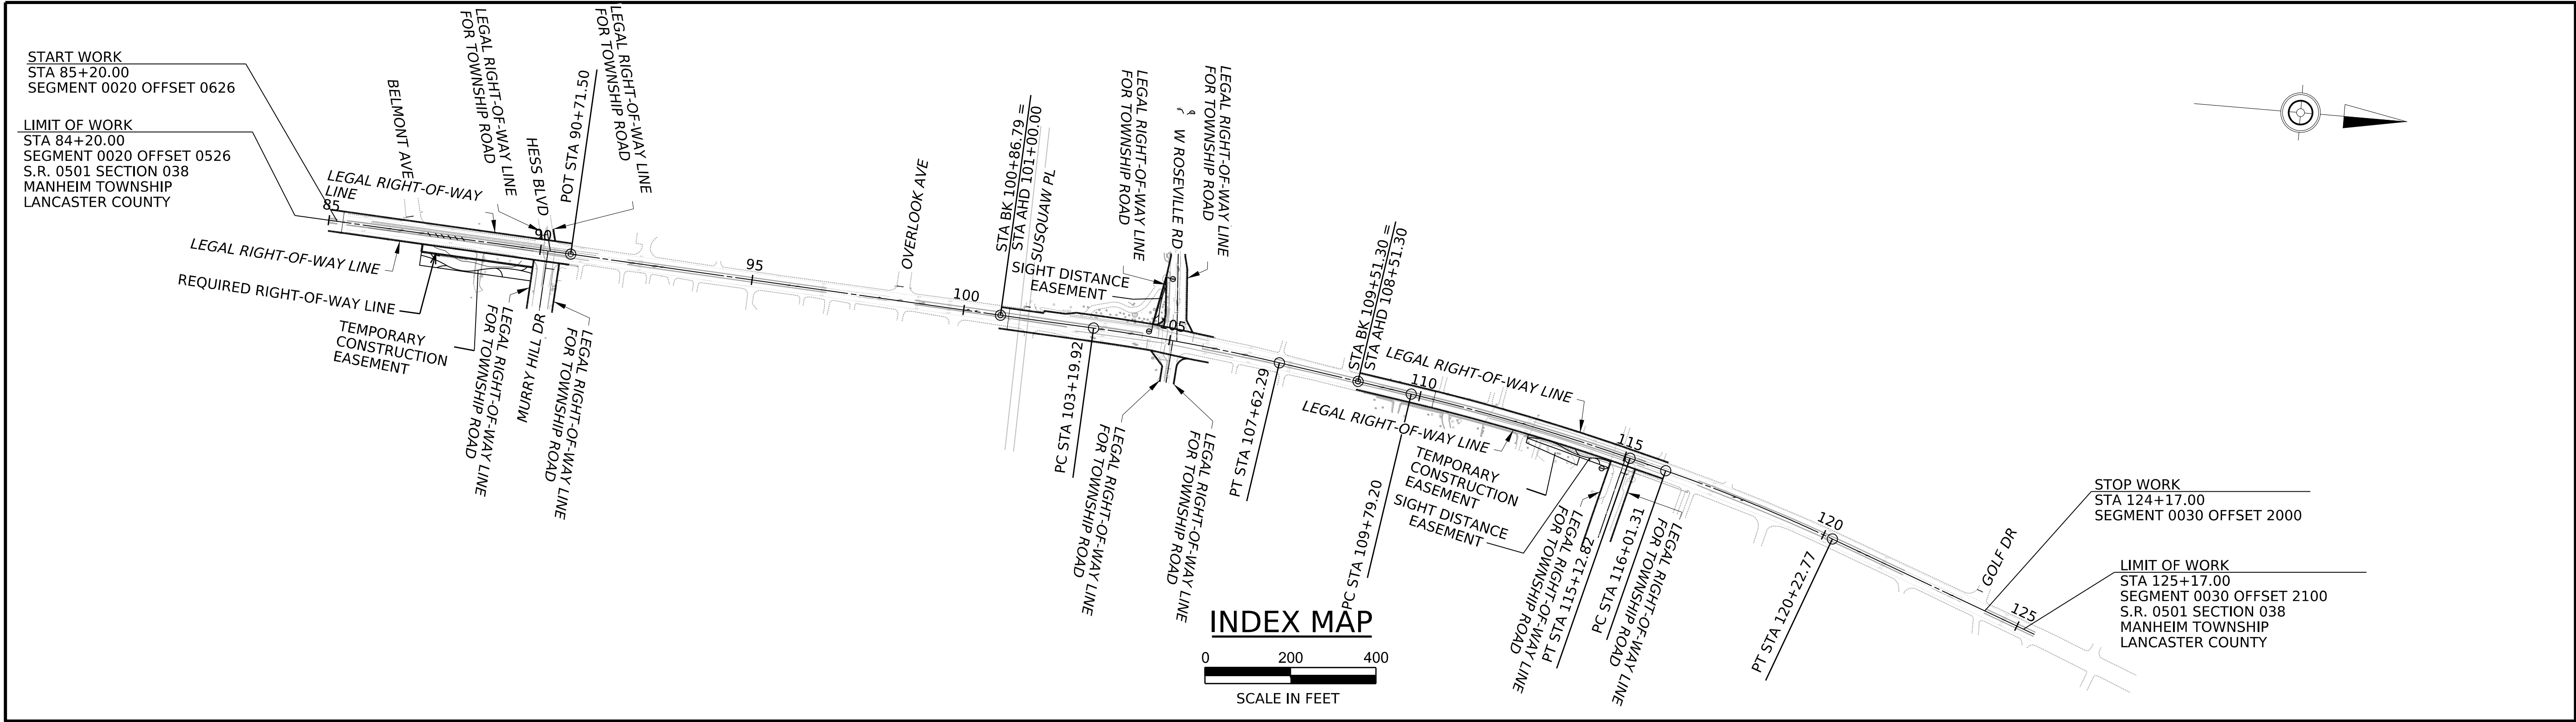

GENERAL NOTES

GOVERNING PUBLICATIONS FOR SIGNING AND PAVEMENT MARKING OPERATIONS ARE AS FOLLOWS:

1. THE SPECIAL PROVISIONS OF THE CONTRACT.
2. PENNDOT PUBLICATION 35, QUALIFIED PRODUCTS LIST FOR CONSTRUCTION (BULLETIN 15).
3. PENNDOT PUBLICATION 46, TRAFFIC ENGINEERING MANUAL.
4. PENNDOT PUBLICATION 111, PAVEMENT MARKINGS AND SIGNING STANDARDS.
5. PENNDOT PUBLICATION 236, HANDBOOK OF APPROVED SIGNS.
6. PENNDOT PUBLICATION 408 - SPECIFICATIONS, (CURRENT LET DATE EDITION)
7. FEDERAL HIGHWAY ADMINISTRATION, MANUAL ON UNIFORM TRAFFIC CONTROL DEVICES.

ALL STATIONS ARE APPROXIMATE.

GUIDE RAIL MOUNTED DELINEATORS ARE INCIDENTAL TO THE NEW GUIDE RAIL ITEM. SEE CONTRACT SPECIAL PROVISIONS FOR DETAILS.

REFER TO PENNDOT PUB. 111, TC-8604, FOR DELINEATION PLACEMENT DETAILS. IN AREAS WITHOUT CURBING AND IN AREAS WITH EDGE LINES, PLACE ONE RED DELINEATOR AT EACH INLET, PIPE INLET, AND/OR PIPE OUTLET. MATCH ALL REFLECTIVE SHEETING COLORS WITH THE NEAREST PAVEMENT MARKING EDGE LINE COLOR. REMOVE ALL FLEXIBLE DELINEATOR POSTS THAT DO NOT HAVE THE PROPER POST OR REFLECTIVE SHEETING COLOR OR ARE BEHIND OR NEAR NEW GUIDE RAIL, ALONG WITH OTHER DAMAGED OR WORN OUT POSTS.

SHEET INDEX

DESCRIPTION	SHEET
GENERAL NOTES, INDEX MAP, AND SHEET INDEX	1
TABULATION OF QUANTITIES	2
PLAN SHEETS	3-8

SR 0501-038 SIGNING AND PAVEMENT MARKING PLAN

RECOMMENDED _____ 20 _____	PLANS PREPARED BY:
DISTRICT TRAFFIC ENGINEER	Michael Baker INTERNATIONAL
	4431 NORTH FRONT STREET SECOND FLOOR HARRISBURG, PA 17110-1709
	PROFESSIONAL ENGINEER DATE: 7/8/2026

PRELIMINARY

FILE NAME: SR 0501-038 Lititz Pk_SPMP_Qtys.dgn
FILE PATH: pw://mb-us-pw.bentley.com/mb-us-pw-01/Documents/Harrisburg_PA/01_Projects/E05708-W06_SR0501-038_Lititz_Pke/deliverables/Traffic/details/SR 0501-038_Lititz Pk_SPMP_Qtys.dgn

PLOTTED: 7/8/2026 10:28:44 AM

DISTRICT	COUNTY	ROUTE	SECTION	SHEET	
8-0	LANCASTER	0501	038	2	OF 8
MANHEIM TOWNSHIP					
REV NO	REVISIONS			DATE	BY APPD


SIGNING AND PAVEMENT MARKING
PAY ITEMS

ITEM NUMBER	DESCRIPTION	UNIT	TOTAL
0901-0320	4" STANDARD PAVEMENT MARKINGS, PAINT & BEADS, YELLOW	LF	2412
0901-0330	4" STANDARD PAVEMENT MARKINGS, PAINT & BEADS, WHITE	LF	163
0901-0331	6" STANDARD PAVEMENT MARKINGS, PAINT & BEADS, WHITE	LF	616
0931-0001	POST MOUNTED SIGNS, TYPE B	SF	185
0935-0001	POST MOUNTED SIGNS, TYPE F	SF	49
0962-1000	4" WHITE WATERBORNE PAVEMENT MARKINGS	LF	163
0962-1001	6" WHITE WATERBORNE PAVEMENT MARKINGS	LF	616
0962-1005	4" YELLOW WATERBORNE PAVEMENT MARKINGS	LF	2412
0963-0001	PAVEMENT MARKING REMOVAL	SF	1102
0963-0010	PAVEMENT MARKING REMOVAL (LEGENDS AND SYMBOLS)	EACH	6
0965-0021	24" WHITE PREFORMED THERMOPLASTIC PAVEMENT MARKINGS	EACH	107
0965-0022	24" YELLOW PREFORMED THERMOPLASTC PAVEMENT MARKINGS	EACH	78
0965-0224	WHITE PREFORMED THERMOPLASTIC LEGEND, "LEFT ARROW", 12' - 0" X 3' -0"	EACH	20
9000-0001	REFLECTIVE SIGN POST STRIPS	EACH	14

Lititz PkBelmontHessMurry Hill

OverlookSusquawSunsetGolf Dr

*D3-1 SIGN DETAILS TO BE PROVIDED AFTER PRELIMINARY DESIGN SUBMISSION.

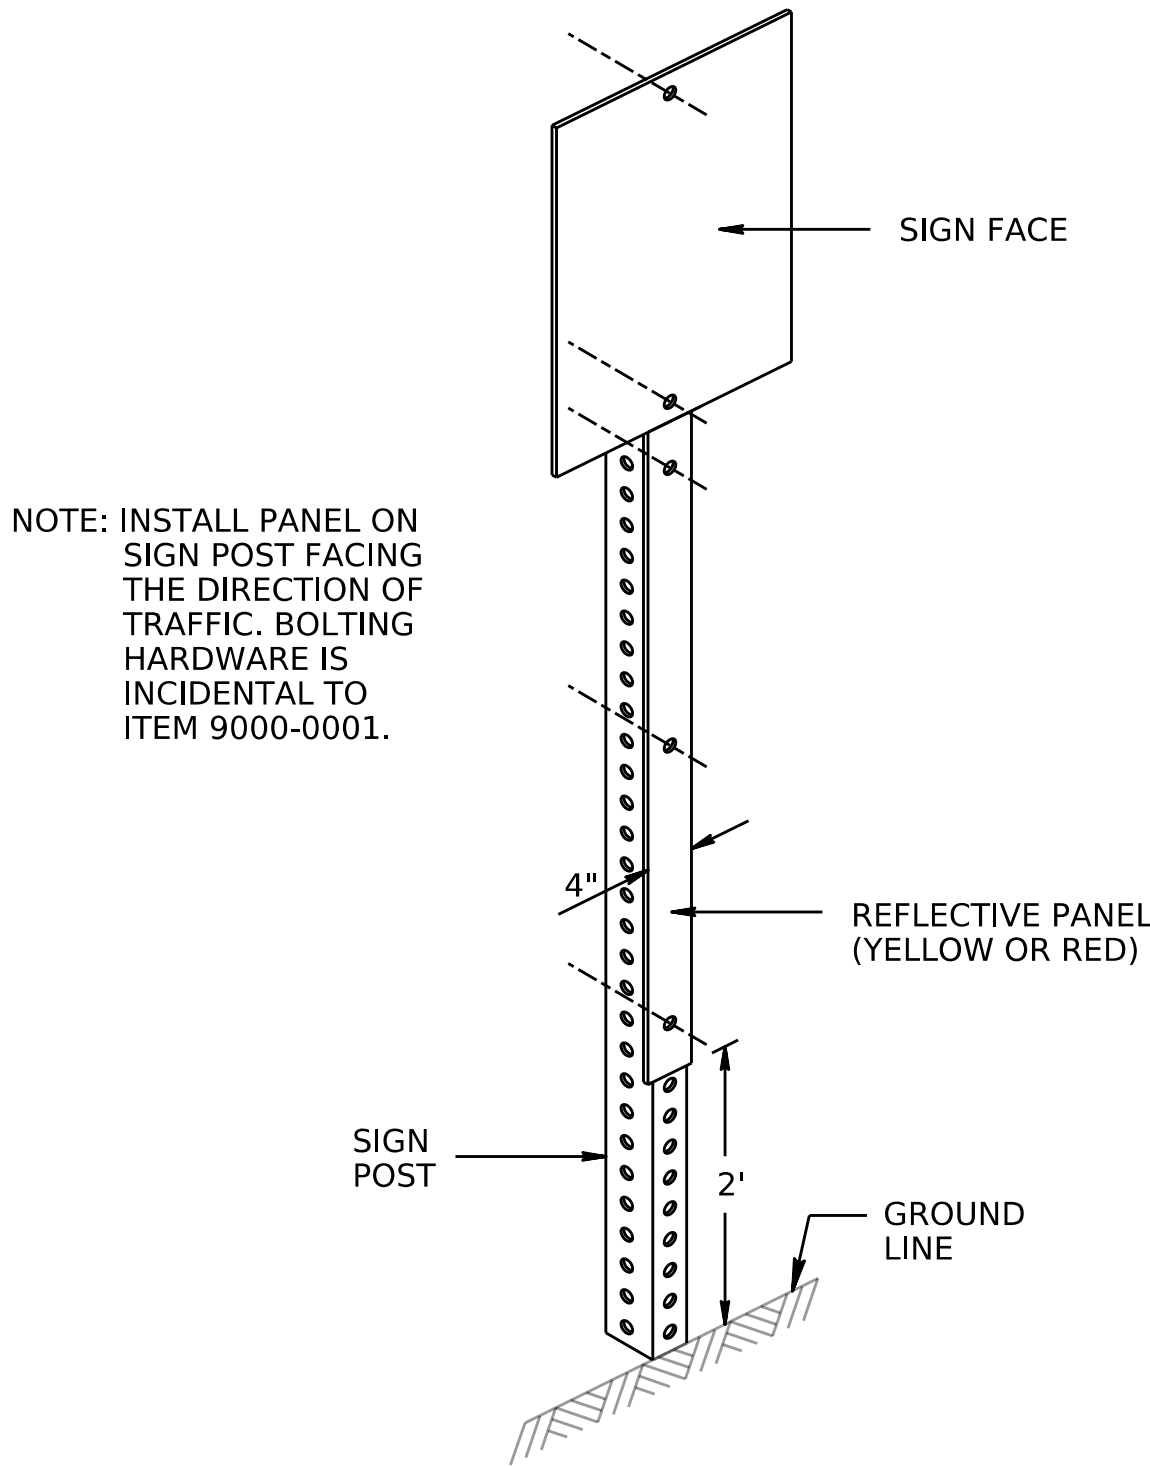

ITEM 9000-0001 - REFLECTIVE SIGN POST STRIPS DETAIL


DETAILS & TABULATION OF QUANTITIES
SIGNING AND PAVEMENT MARKING PLAN

PRELIMINARY

FILE NAME: SR 0501-038 Lititz Pike_SPMF_01.dgn
OPERATOR: C:\Users\pawbentley\Documents\Harrisburg_PA\01_Projects\E05708-W06_SR0501-038_Lititz Pike\deliverables\Traffic\plot\SR 0501-038 Lititz Pike_SPMF_01.dgn
FILE NAME: \$designfile\$\$

PLOTTED: 7/8/2026 10:09:00 AM

DISTRICT	COUNTY	ROUTE	SECTION	SHEET
8-0	LANCASTER	0501	038	3 OF 8
MANHEIM TOWNSHIP				
REV NO	REVISIONS	DATE	BY	APPD

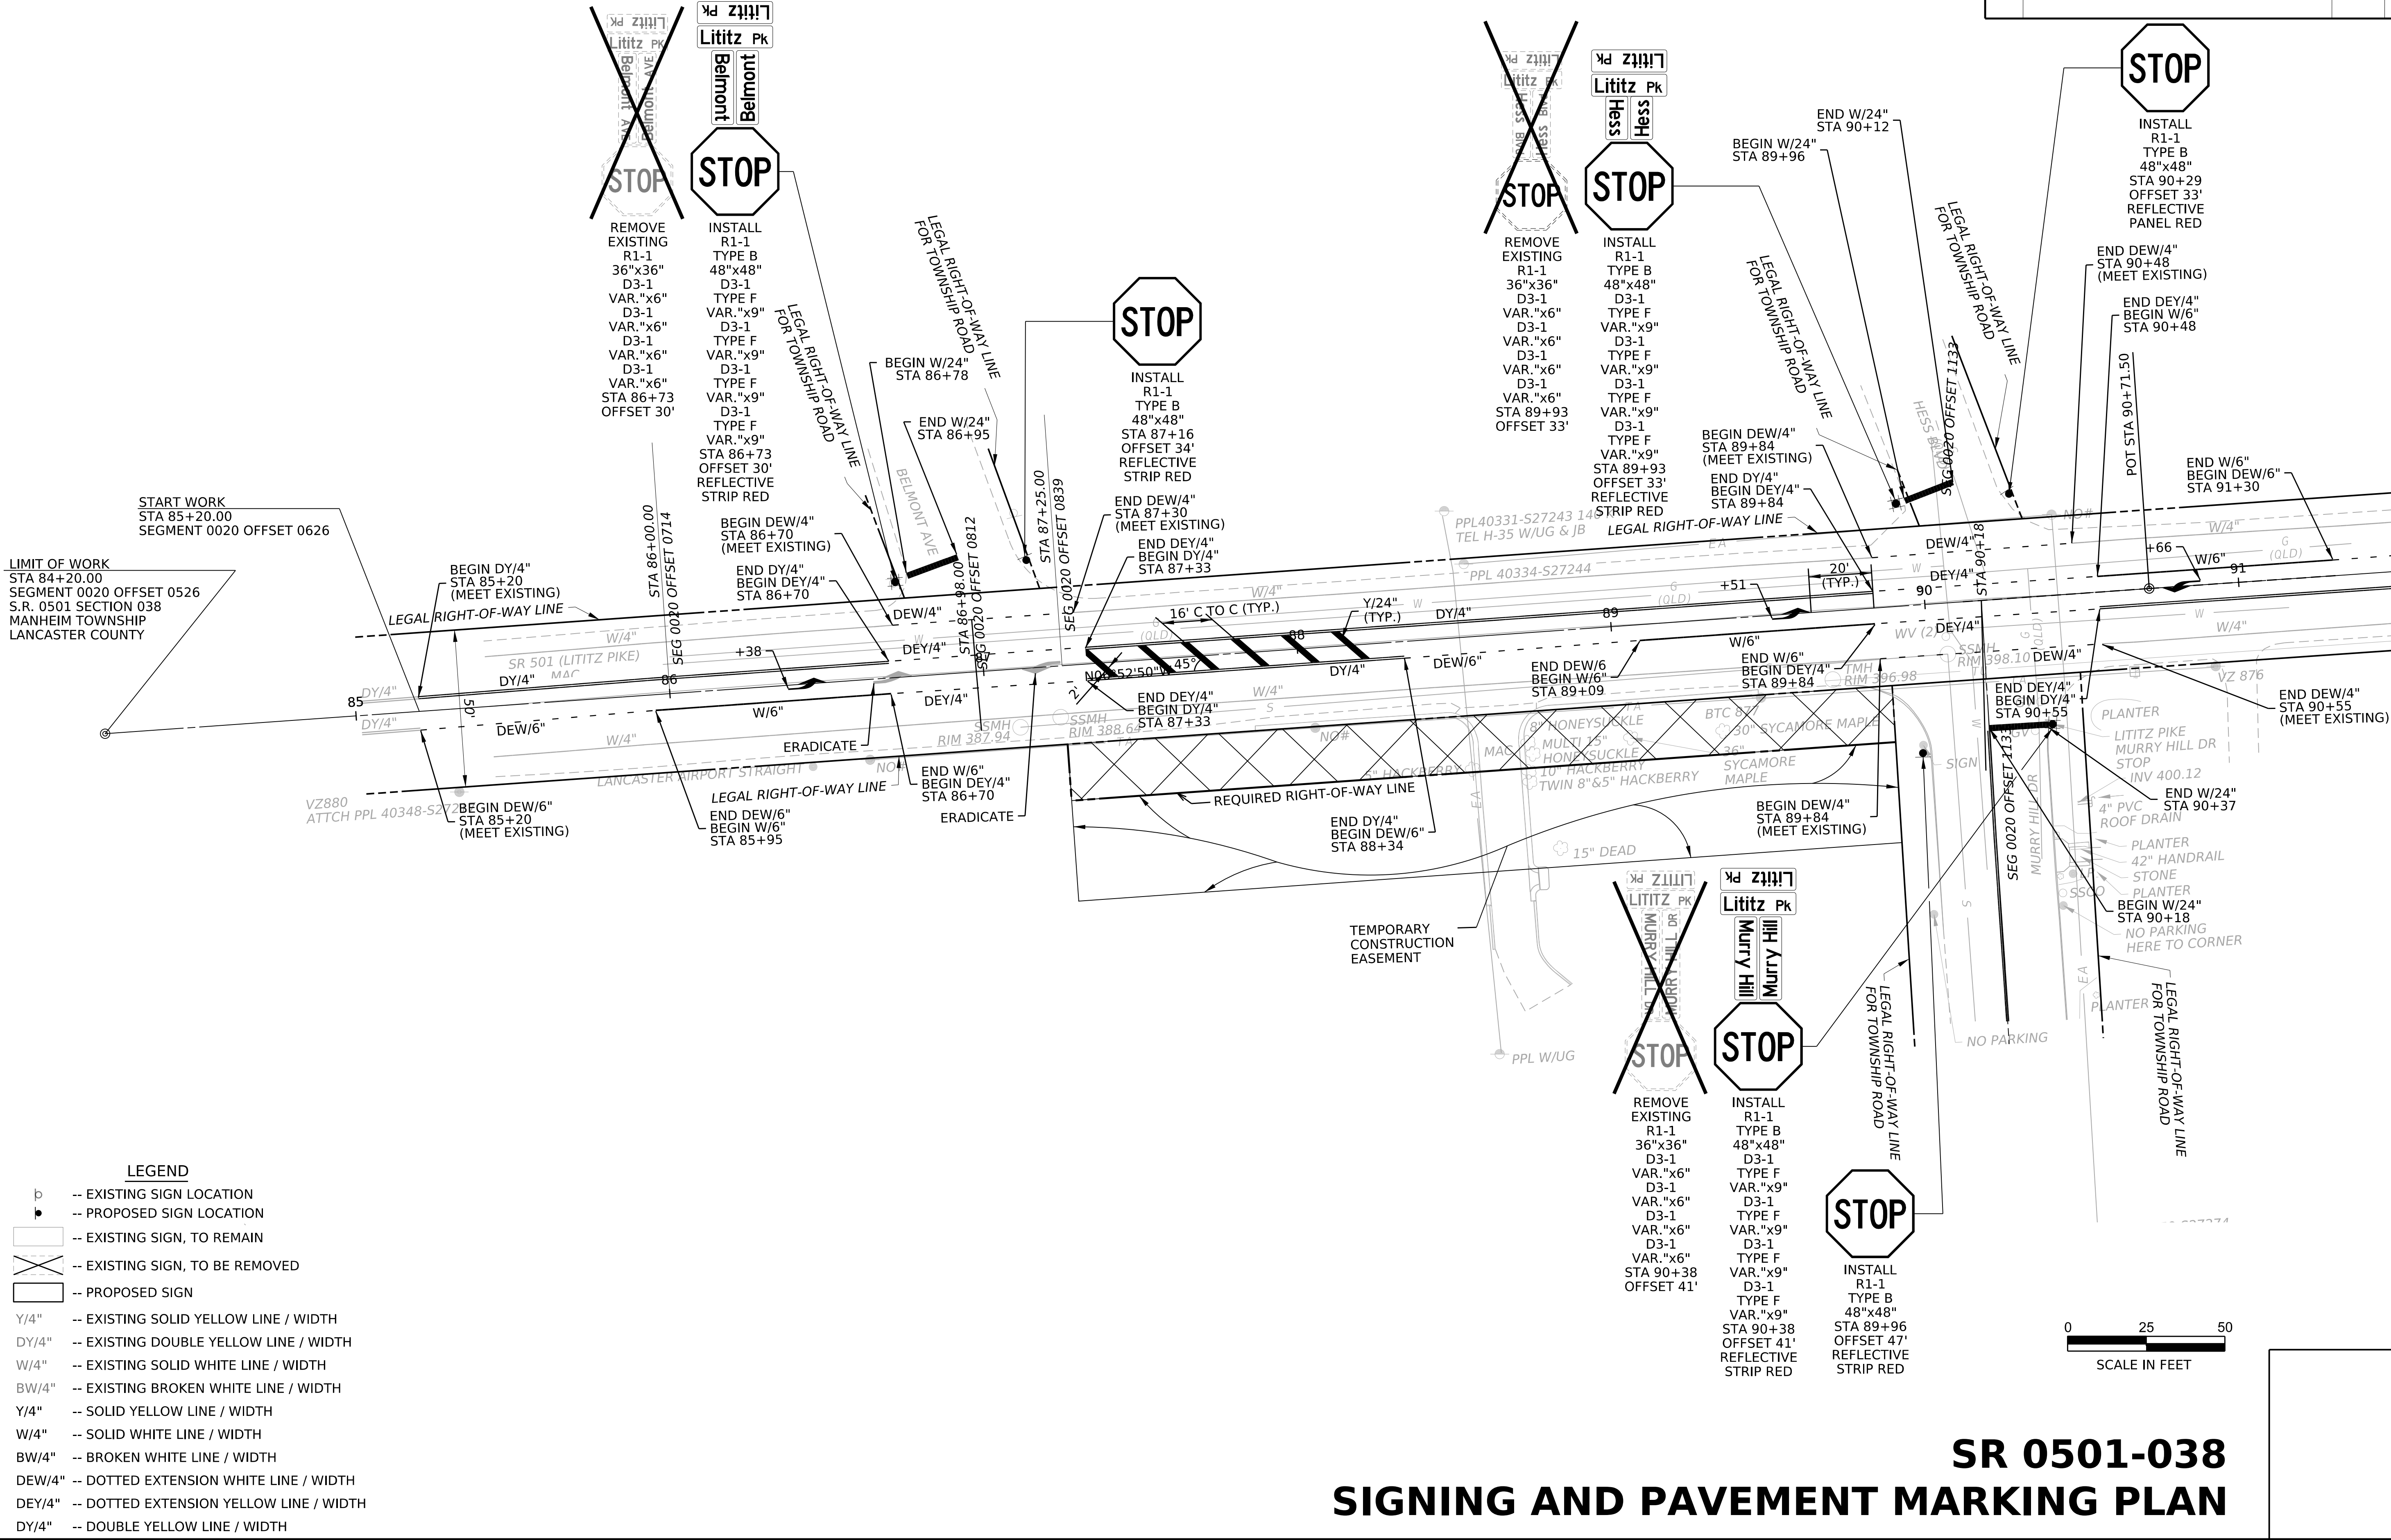

SEE SHEET 4

FILE NAME: SR 0501-038 Lititz Pike_SPM_P_02.dgn
OPERATOR: E:\Projects\0501-038 Lititz Pike_SPM_P_02.dgn
FILE NAME: \$designfile\$\$

SR 0501-038 Lititz Pike_SPM_P_02.dgn
OPERATOR: E:\Projects\0501-038 Lititz Pike_SPM_P_02.dgn
FILE NAME: \$designfile\$\$


PLOTTED: 7/8/2026
10:09:12 AM

DISTRICT	COUNTY	ROUTE	SECTION	SHEET		
8-0	LANCASTER	0501	038	4 OF 8		
MANHEIM TOWNSHIP						
REV NO	REVISIONS			DATE	BY	APPD

SEE SHEET 3

- LEGEND**
- EXISTING SIGN LOCATION
 - PROPOSED SIGN LOCATION
 - EXISTING SIGN, TO REMAIN
 - EXISTING SIGN, TO BE REMOVED
 - PROPOSED SIGN
 - EXISTING SOLID YELLOW LINE / WIDTH
 - EXISTING DOUBLE YELLOW LINE / WIDTH
 - EXISTING SOLID WHITE LINE / WIDTH
 - EXISTING BROKEN WHITE LINE / WIDTH
 - SOLID YELLOW LINE / WIDTH
 - SOLID WHITE LINE / WIDTH
 - BROKEN WHITE LINE / WIDTH
 - DOTTED EXTENSION WHITE LINE / WIDTH
 - DOTTED EXTENSION YELLOW LINE / WIDTH
 - DOUBLE YELLOW LINE / WIDTH

SR 0501-038 SIGNING AND PAVEMENT MARKING PLAN

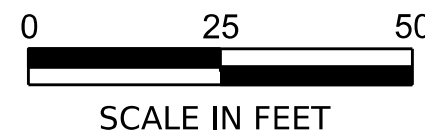

SEE SHEET 5


FILE NAME: SR 0501-038 Lititz Pike_SPM_P03.dgn
OPERATOR: C:\Users\pawbentley\Documents\Harrisburg_PA\01_Projects\E05708-W06_Sr0501-038_Lititz_Pike\deliverables\Traffic\plot\SR 0501-038 Lititz Pike_SPM_P03.dgn
FILE NAME: \$designfile\$\$

SR 0501-038 Lititz Pike_SPM_P03.dgn
OPERATOR: C:\Users\pawbentley\Documents\Harrisburg_PA\01_Projects\E05708-W06_Sr0501-038_Lititz_Pike\deliverables\Traffic\plot\SR 0501-038 Lititz Pike_SPM_P03.dgn
FILE NAME: \$designfile\$\$

PLOTTED: 7/10/2026 2:23:13 PM


DISTRICT	COUNTY	ROUTE	SECTION	SHEET
8-0	LANCASTER	0501	038	5 OF 8
MANHEIM TOWNSHIP				
REV NO	REVISIONS	DATE	BY	APPD

SEE SHEET 4

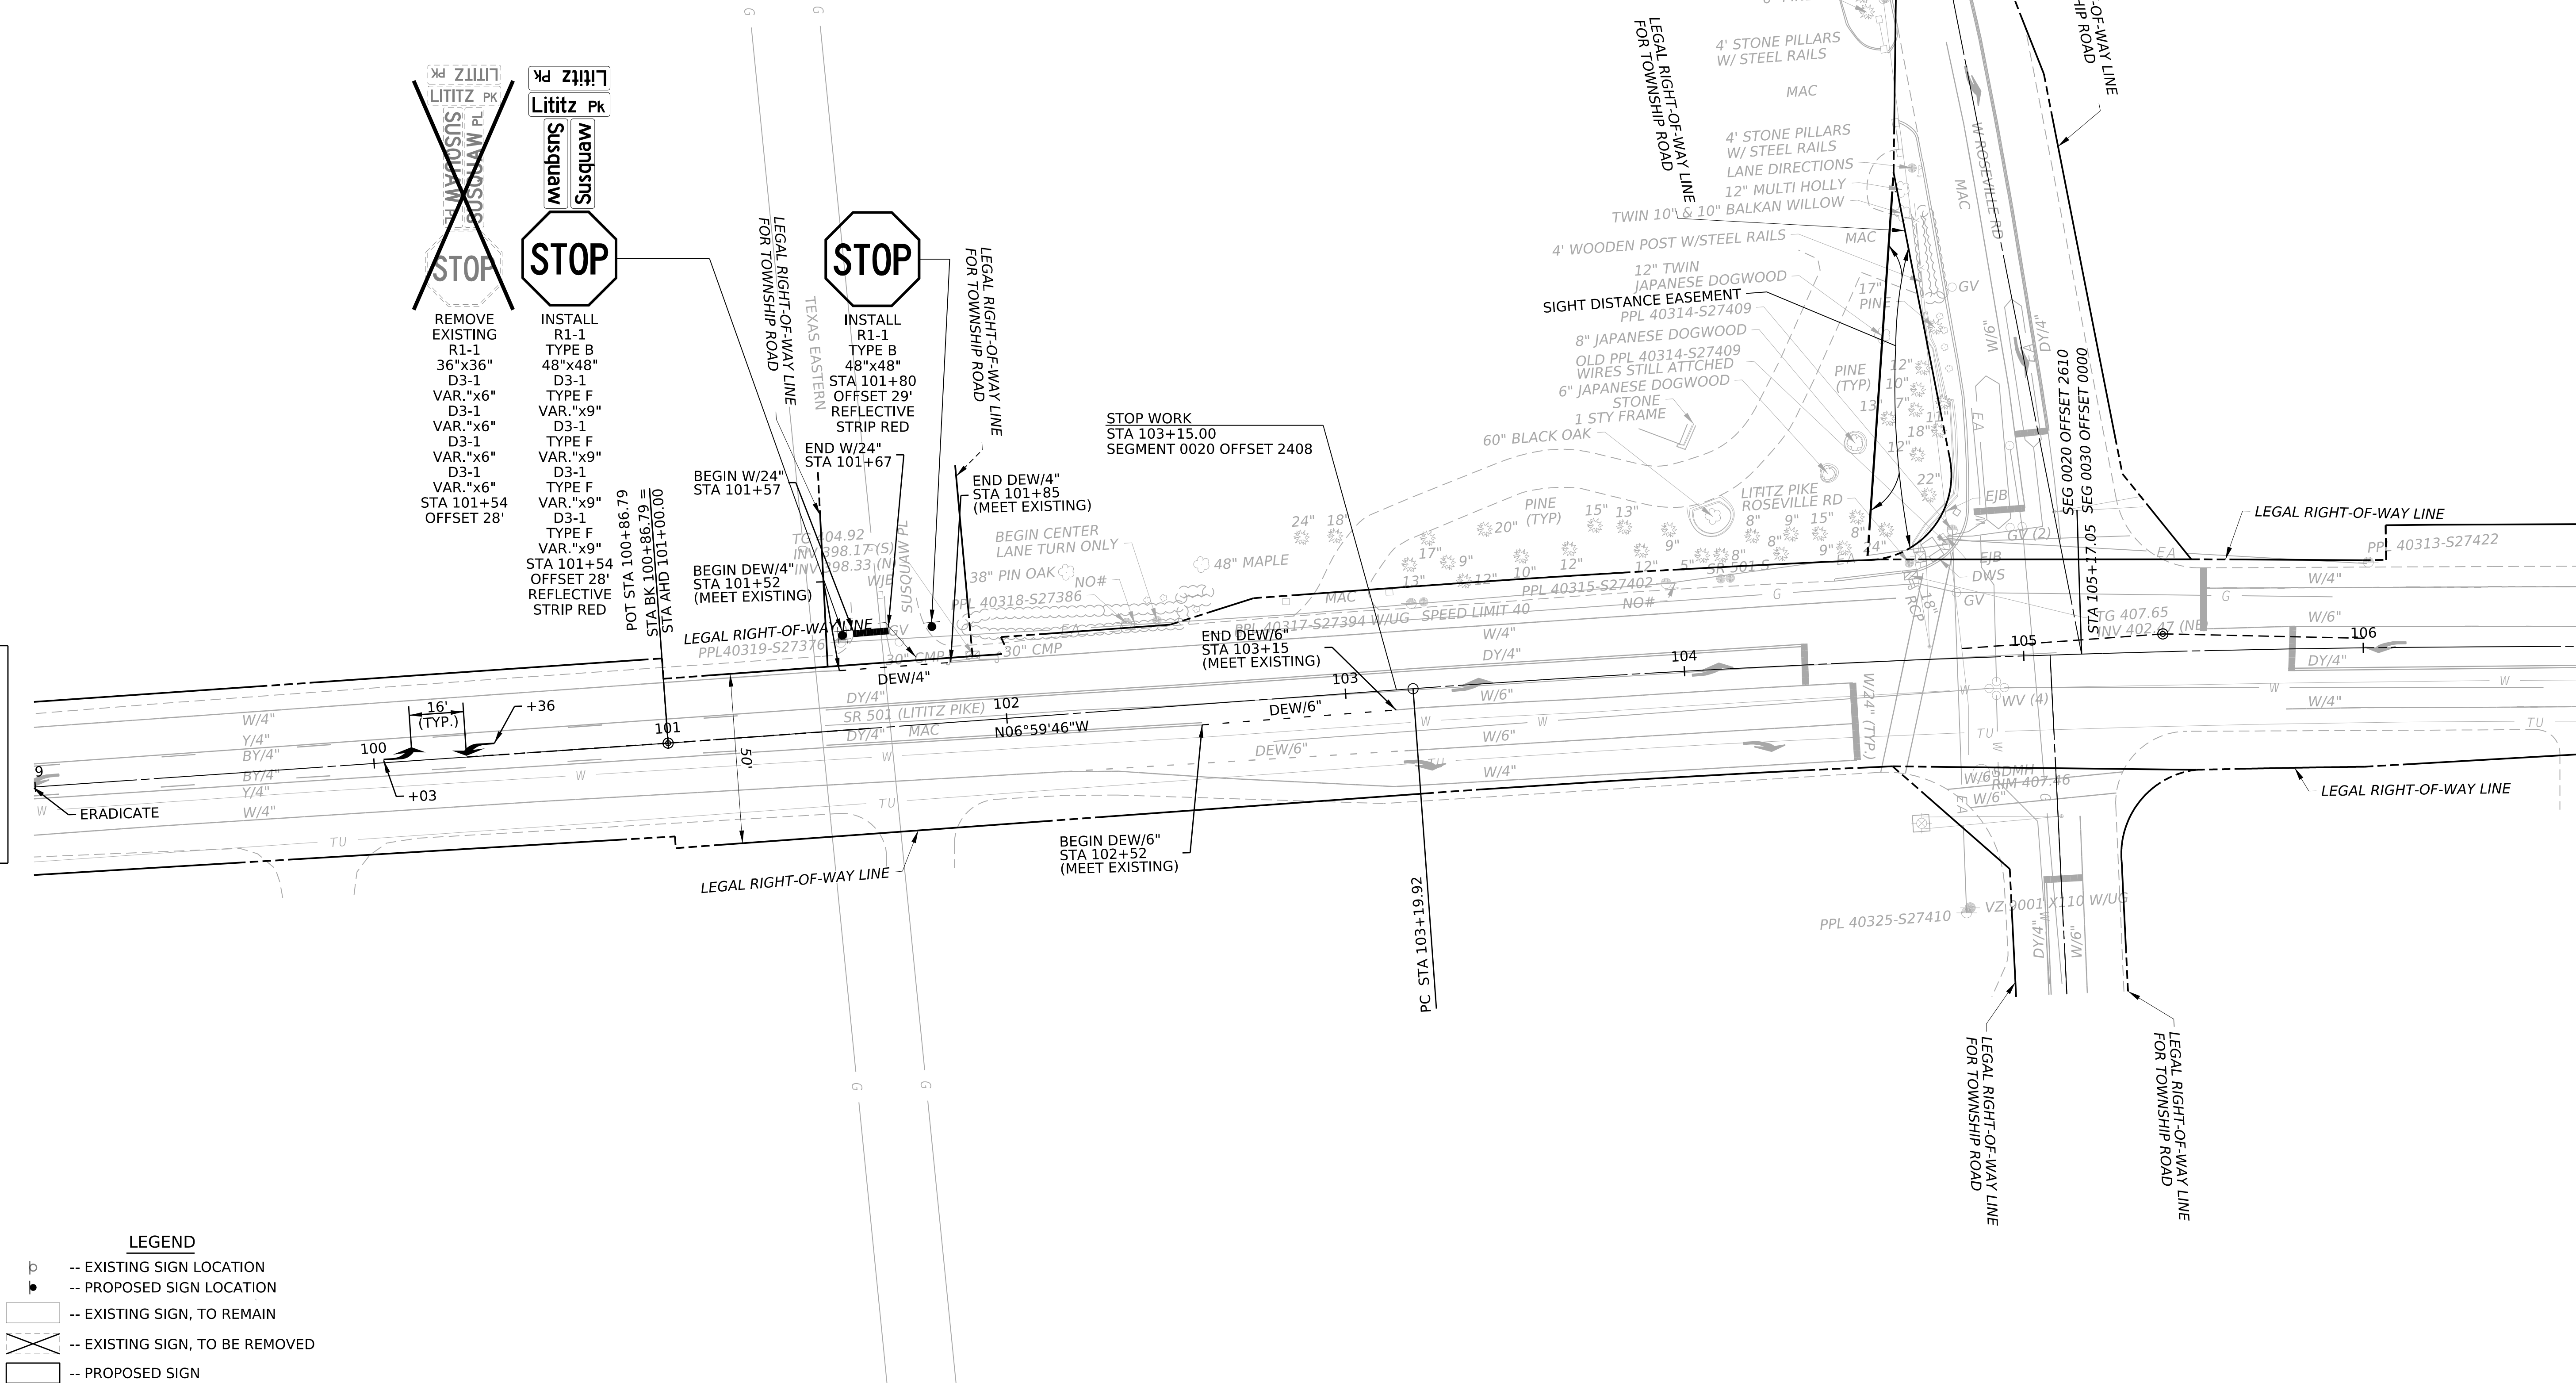

SEE SHEET 6

- LEGEND**
- EXISTING SIGN LOCATION
 - PROPOSED SIGN LOCATION
 - EXISTING SIGN, TO REMAIN
 - EXISTING SIGN, TO BE REMOVED
 - PROPOSED SIGN
 - Y/4" -- EXISTING SOLID YELLOW LINE / WIDTH
 - DY/4" -- EXISTING DOUBLE YELLOW LINE / WIDTH
 - W/4" -- EXISTING SOLID WHITE LINE / WIDTH
 - BW/4" -- EXISTING BROKEN WHITE LINE / WIDTH
 - Y/4" -- SOLID YELLOW LINE / WIDTH
 - W/4" -- SOLID WHITE LINE / WIDTH
 - BW/4" -- BROKEN WHITE LINE / WIDTH
 - DEW/4" -- DOTTED EXTENSION WHITE LINE / WIDTH
 - DEY/4" -- DOTTED EXTENSION YELLOW LINE / WIDTH
 - DY/4" -- DOUBLE YELLOW LINE / WIDTH

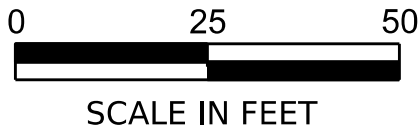


SR 0501-038 SIGNING AND PAVEMENT MARKING PLAN


FILE NAME: SR 0501-038 Lititz Pike_SPM_Plot.dgn
OPERATOR: C:\Users\pawbentley\Documents\Harrisburg_PA\01_Projects\E05708-W06_Sr0501-038_Lititz_Pike\deliverables\Traffic\plot\SR 0501-038 Lititz Pike_SPM_Plot.dgn
FILE NAME: \$designfile\$\$\$\$

PLOTTED: 7/8/2026 10:09:32 AM

DISTRICT	COUNTY	ROUTE	SECTION	SHEET
8-0	LANCASTER	0501	038	6 OF 8
MANHEIM TOWNSHIP				
REV NO	REVISIONS	DATE	BY	APPD

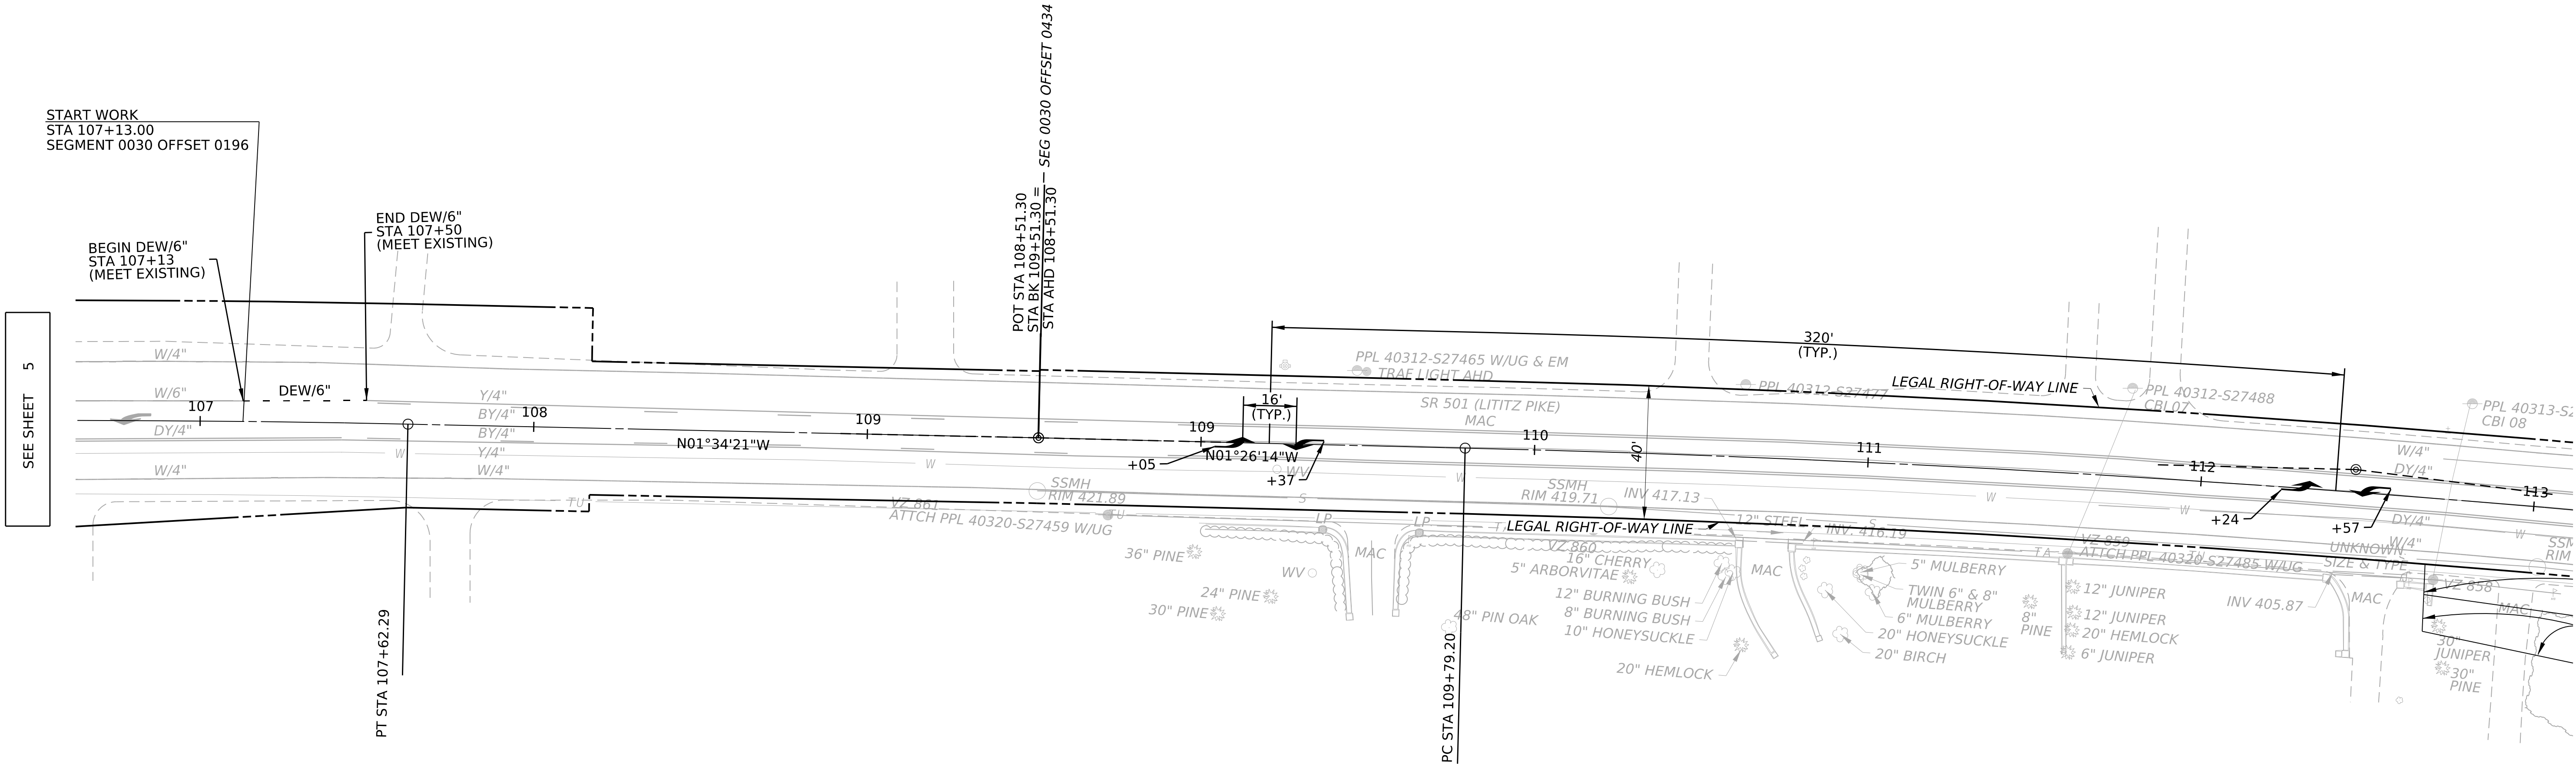

- LEGEND**
- EXISTING SIGN LOCATION
 - PROPOSED SIGN LOCATION
 - EXISTING SIGN, TO REMAIN
 - EXISTING SIGN, TO BE REMOVED
 - PROPOSED SIGN
 - EXISTING SOLID YELLOW LINE / WIDTH
 - EXISTING DOUBLE YELLOW LINE / WIDTH
 - EXISTING SOLID WHITE LINE / WIDTH
 - EXISTING BROKEN WHITE LINE / WIDTH
 - SOLID YELLOW LINE / WIDTH
 - SOLID WHITE LINE / WIDTH
 - BROKEN WHITE LINE / WIDTH
 - DOTTED EXTENSION WHITE LINE / WIDTH
 - DOTTED EXTENSION YELLOW LINE / WIDTH
 - DOUBLE YELLOW LINE / WIDTH

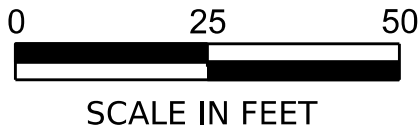


SR 0501-038 SIGNING AND PAVEMENT MARKING PLAN

DISTRICT	COUNTY	ROUTE	SECTION	SHEET		
8-0	LANCASTER	0501	038	7 OF 8		
MANHEIM TOWNSHIP						
REV NO	REVISIONS			DATE	BY	APPD

PLOTTED: 7/8/2026
10:17:39 AM


```
FILE NAME: SR 0501-038.Ltitz Pike.SPMP_05.dgn
FILE PATH: C:\Users\pw\Documents\Harrisburg_PA01_Projects\E05708-W06_SR0501-038_Ltitz Pike.SPMP_05
OPERATOR: C:\Users\pw\Documents\Harrisburg_PA01_Projects\E05708-W06_SR0501-038_Ltitz Pike.SPMP_05
FILE NAME: $$$designfiles$$$
```

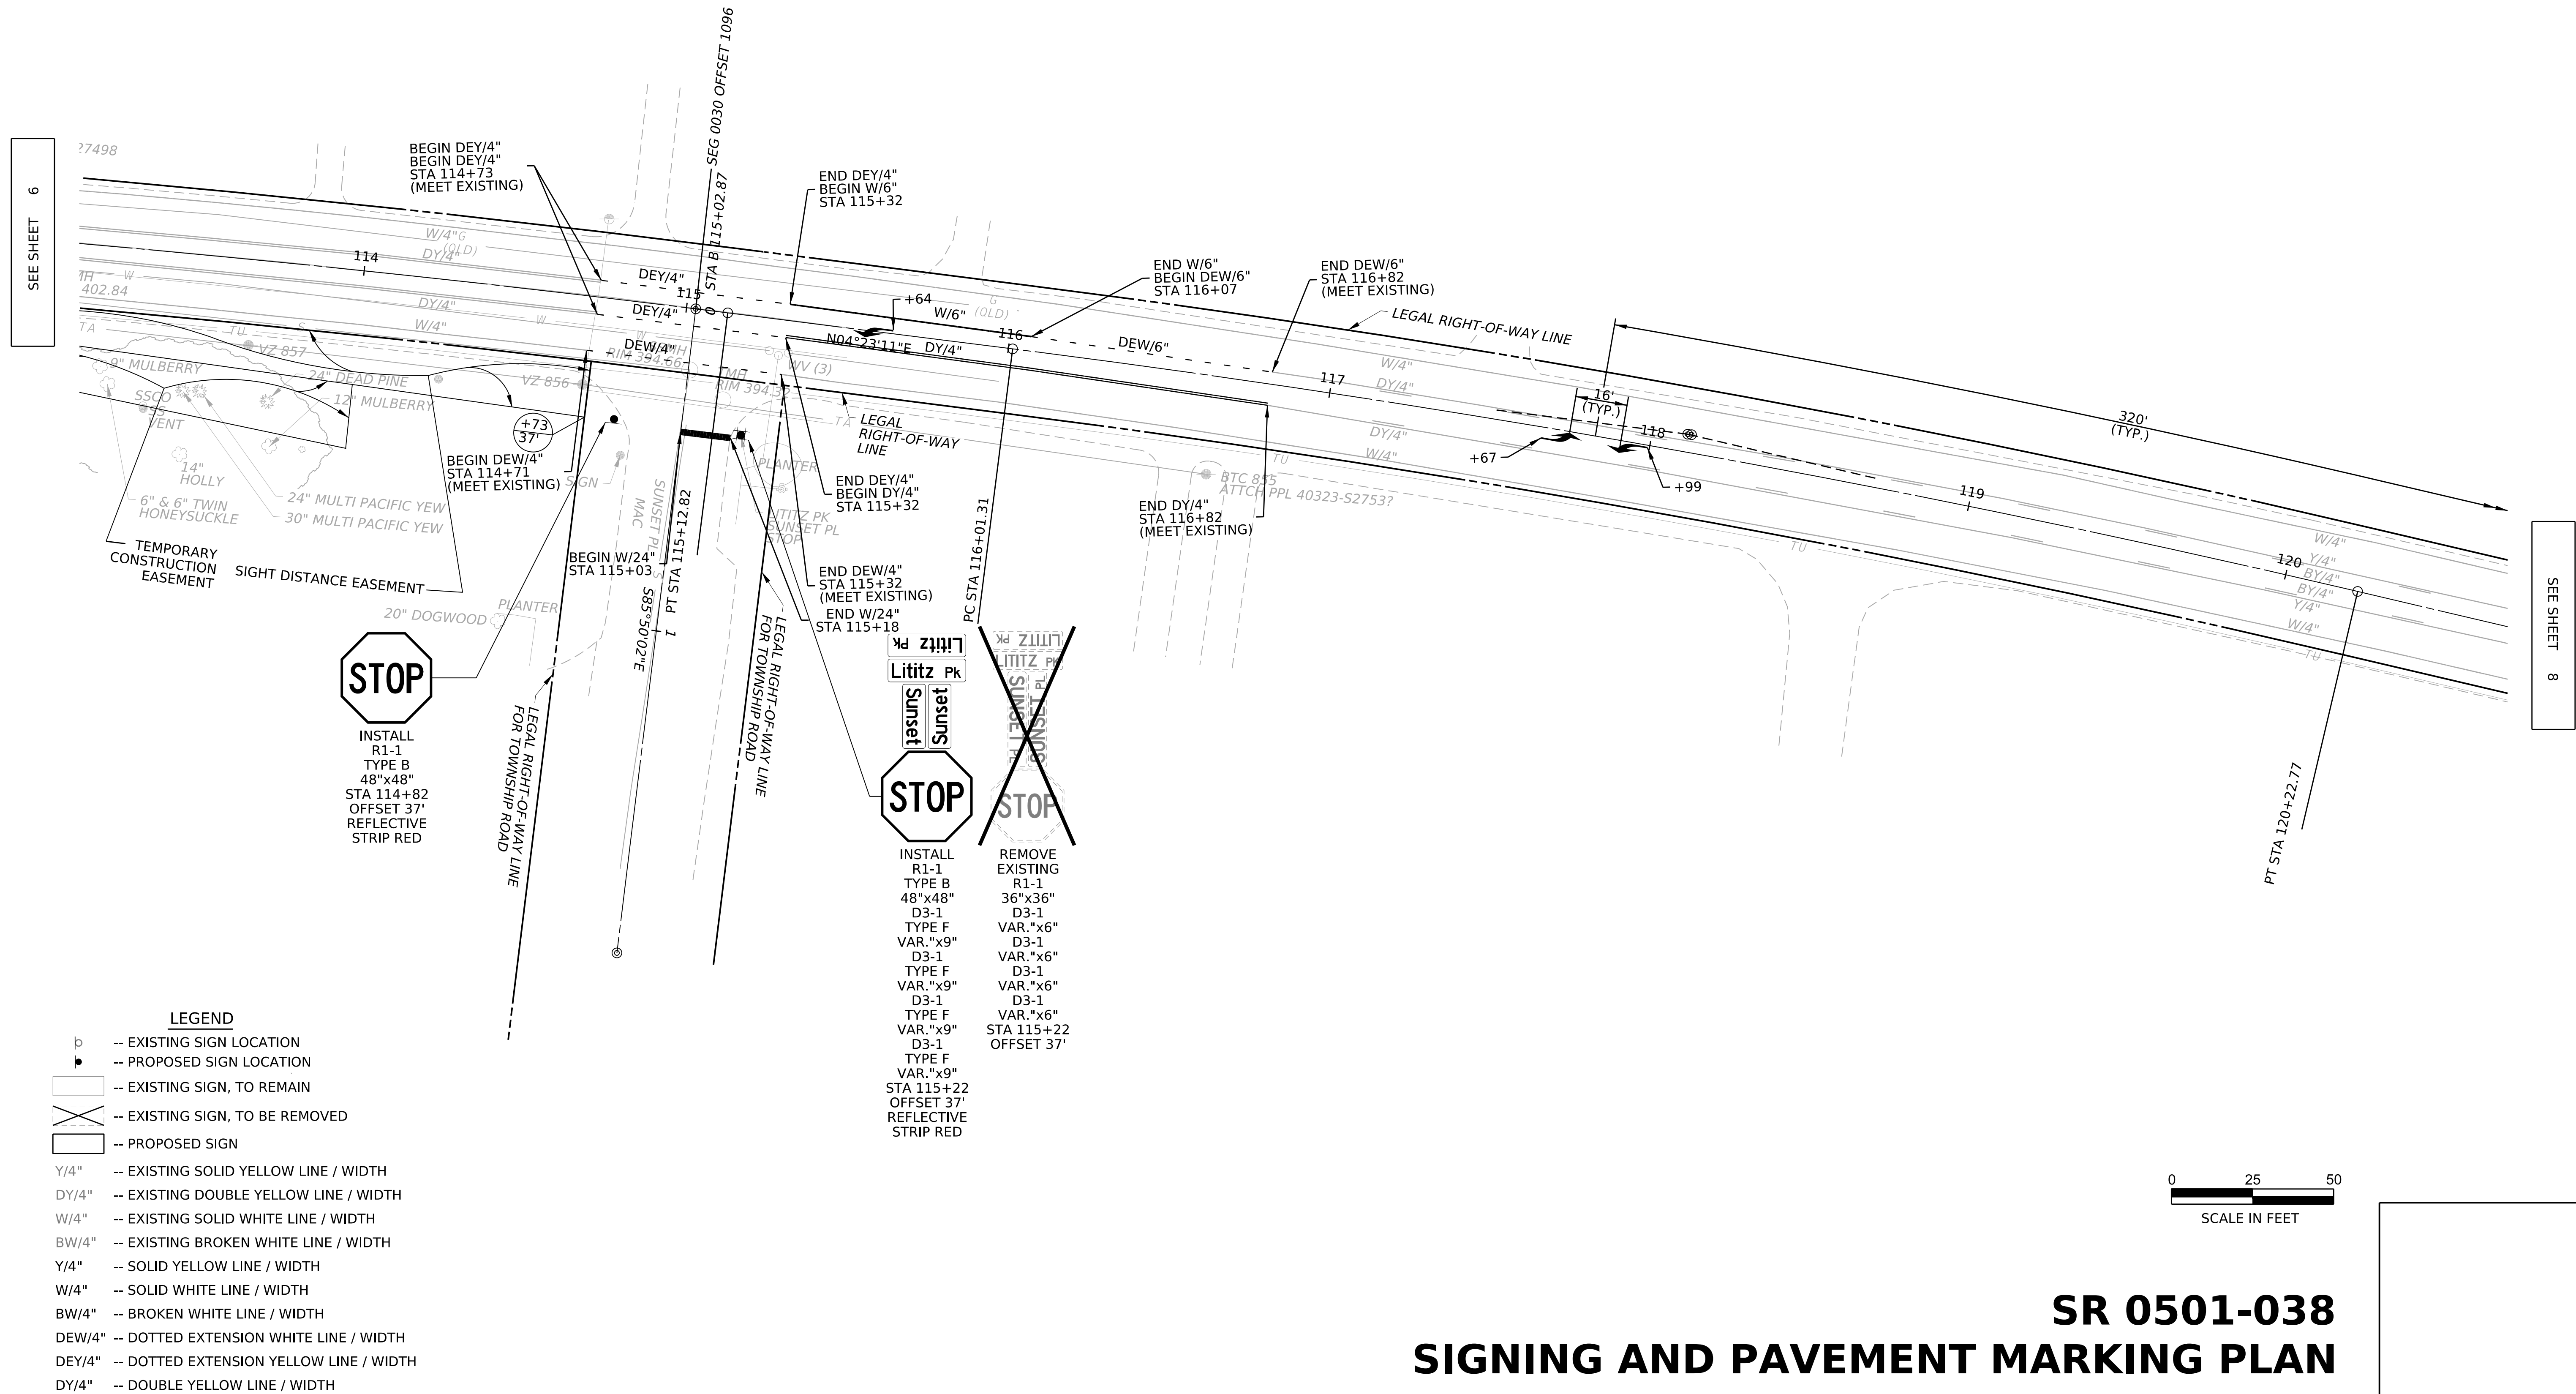


FILE NAME: SR 0501-038 Lititz Pike_SPMF_06.dgn
OPERATOR: C:\Users\paw\OneDrive\Documents\Harrisburg_PA\01_Projects\E05708-W06_SR0501-038_Lititz_Pike\deliverables\Traffic\plot\SR 0501-038_Lititz Pike_SPMF_06
FILE NAME: \$\$designfile\$\$

PLOTTED: 7/8/2026 10:09:54 AM

DISTRICT	COUNTY	ROUTE	SECTION	SHEET		
8-0	LANCASTER	0501	038	8 OF 8		
MANHEIM TOWNSHIP						
REV NO	REVISIONS			DATE	BY	APPD

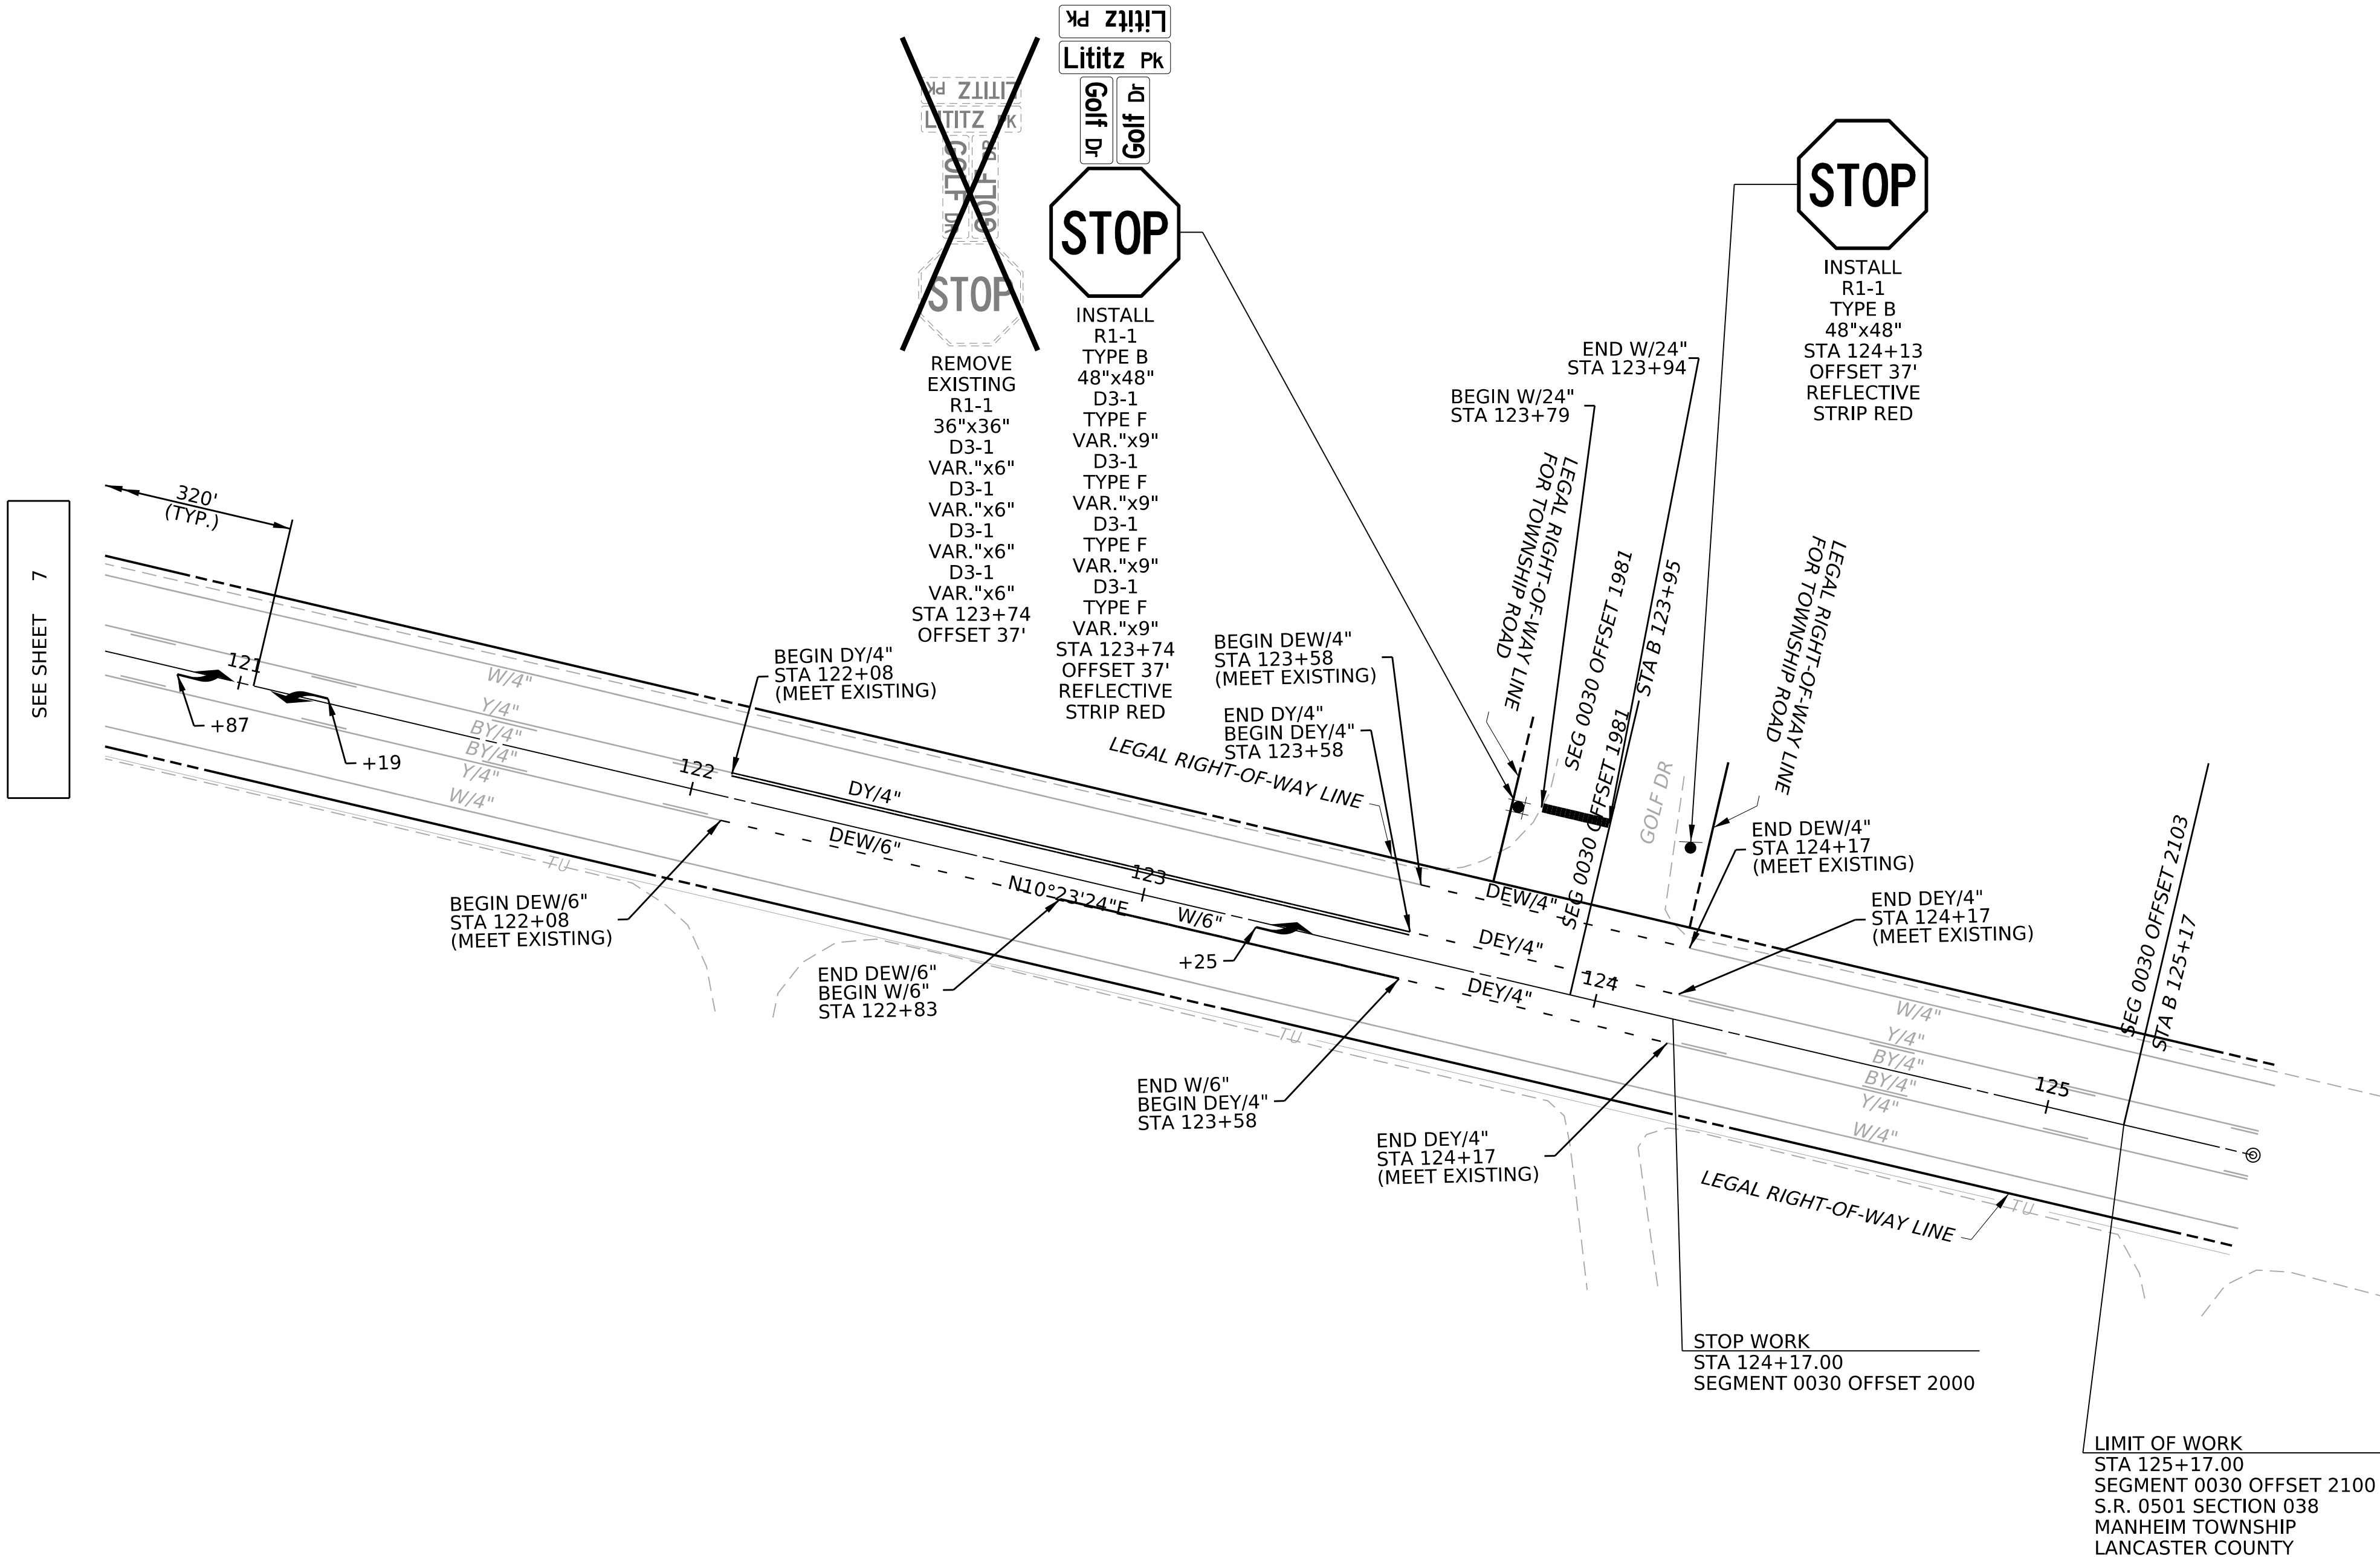

- LEGEND**
- EXISTING SIGN LOCATION
 - PROPOSED SIGN LOCATION
 - EXISTING SIGN, TO REMAIN
 - EXISTING SIGN, TO BE REMOVED
 - PROPOSED SIGN
 - EXISTING SOLID YELLOW LINE / WIDTH
 - EXISTING DOUBLE YELLOW LINE / WIDTH
 - EXISTING SOLID WHITE LINE / WIDTH
 - EXISTING BROKEN WHITE LINE / WIDTH
 - SOLID YELLOW LINE / WIDTH
 - SOLID WHITE LINE / WIDTH
 - BROKEN WHITE LINE / WIDTH
 - DOTTED EXTENSION WHITE LINE / WIDTH
 - DOTTED EXTENSION YELLOW LINE / WIDTH
 - DOUBLE YELLOW LINE / WIDTH

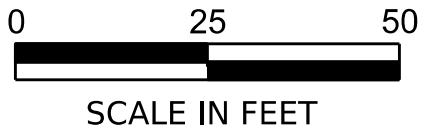

SR 0501-038 SIGNING AND PAVEMENT MARKING PLAN