


**LEGEND**

- PROPOSED LIMITS OF SUBSTRUCTURE REPAIR
- PROPOSED LIMITS OF SUPERSTRUCTURE REPAIR

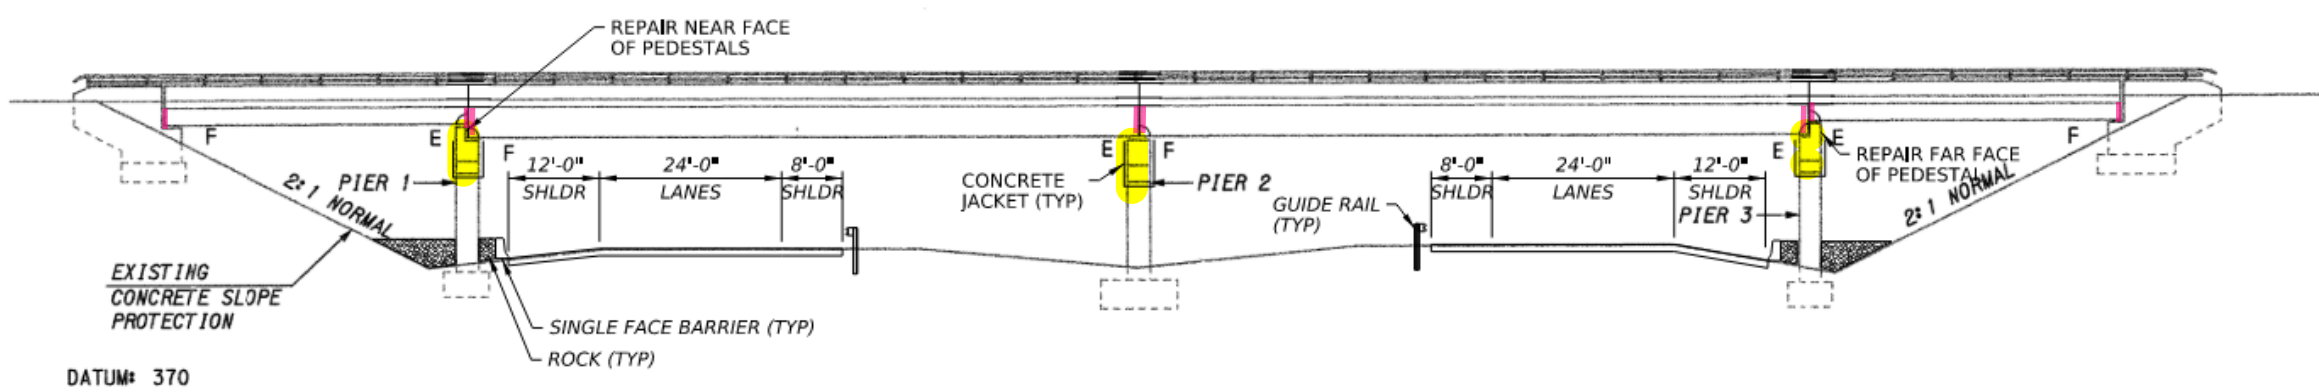

ROUTE 772 OVER ROUTE 283  
PLAN VIEW & ELEVATION