

PLOTTED: 24-JUN-2025 13:11





BM P.D.H. ELEV 525.84'
STA 35+22.88 OFFSET 31.23'
N 191838.2120
E 1950745.4644
MAGSPIKE


1
STEPHEN J. MELLOTT
AND LISA G. MELLOTT,
HUSBAND AND WIFE

2
HISSONG FARMSTEAD, INC.
PARCEL 3

DISTRICT	COUNTY	ROUTE	SECTION	SHEET		
8-0	FRANKLIN	3017	035	OF		
PETERS TOWNSHIP						
REV NO	REVISIONS			DATE	BY	APPD

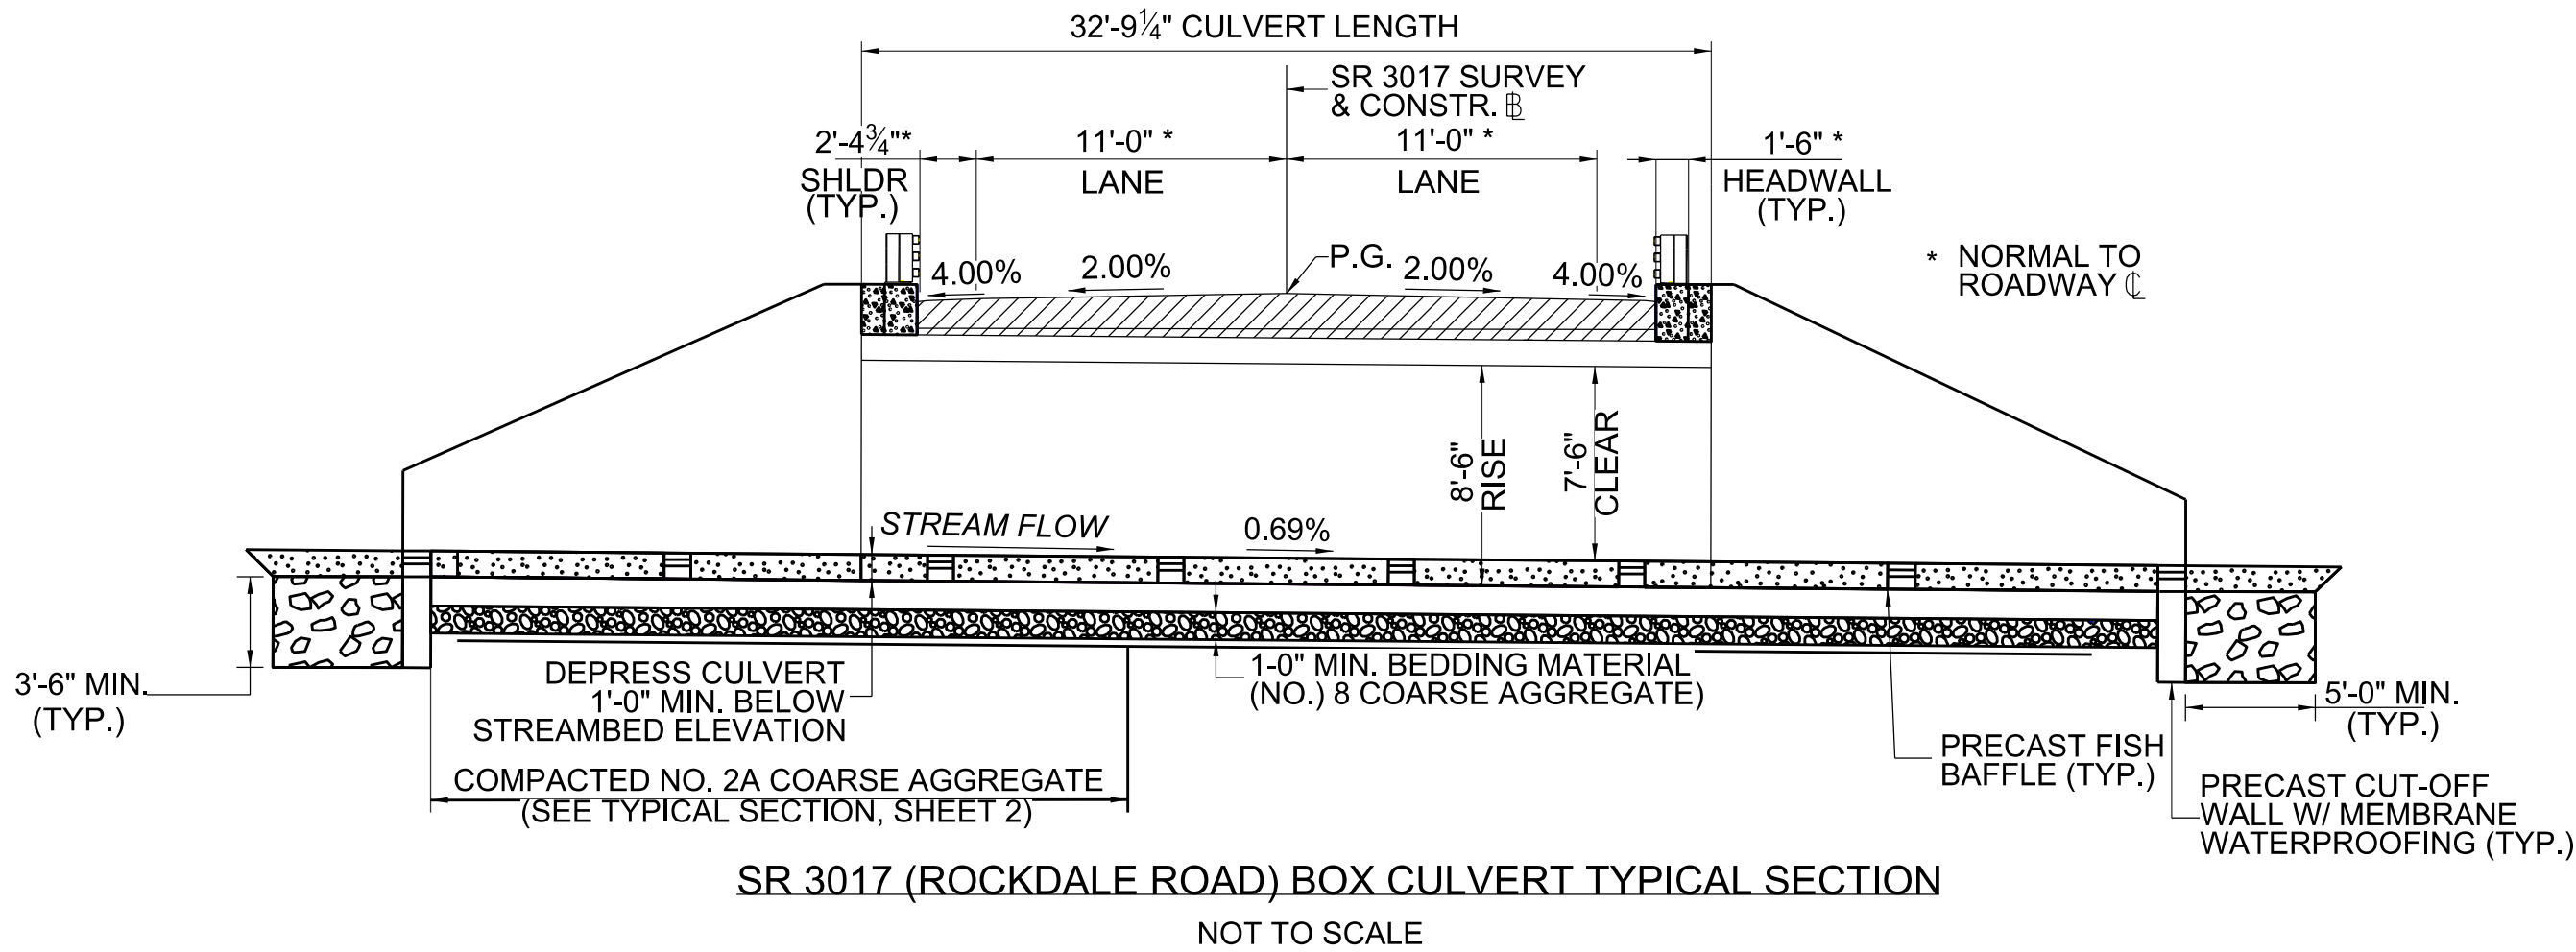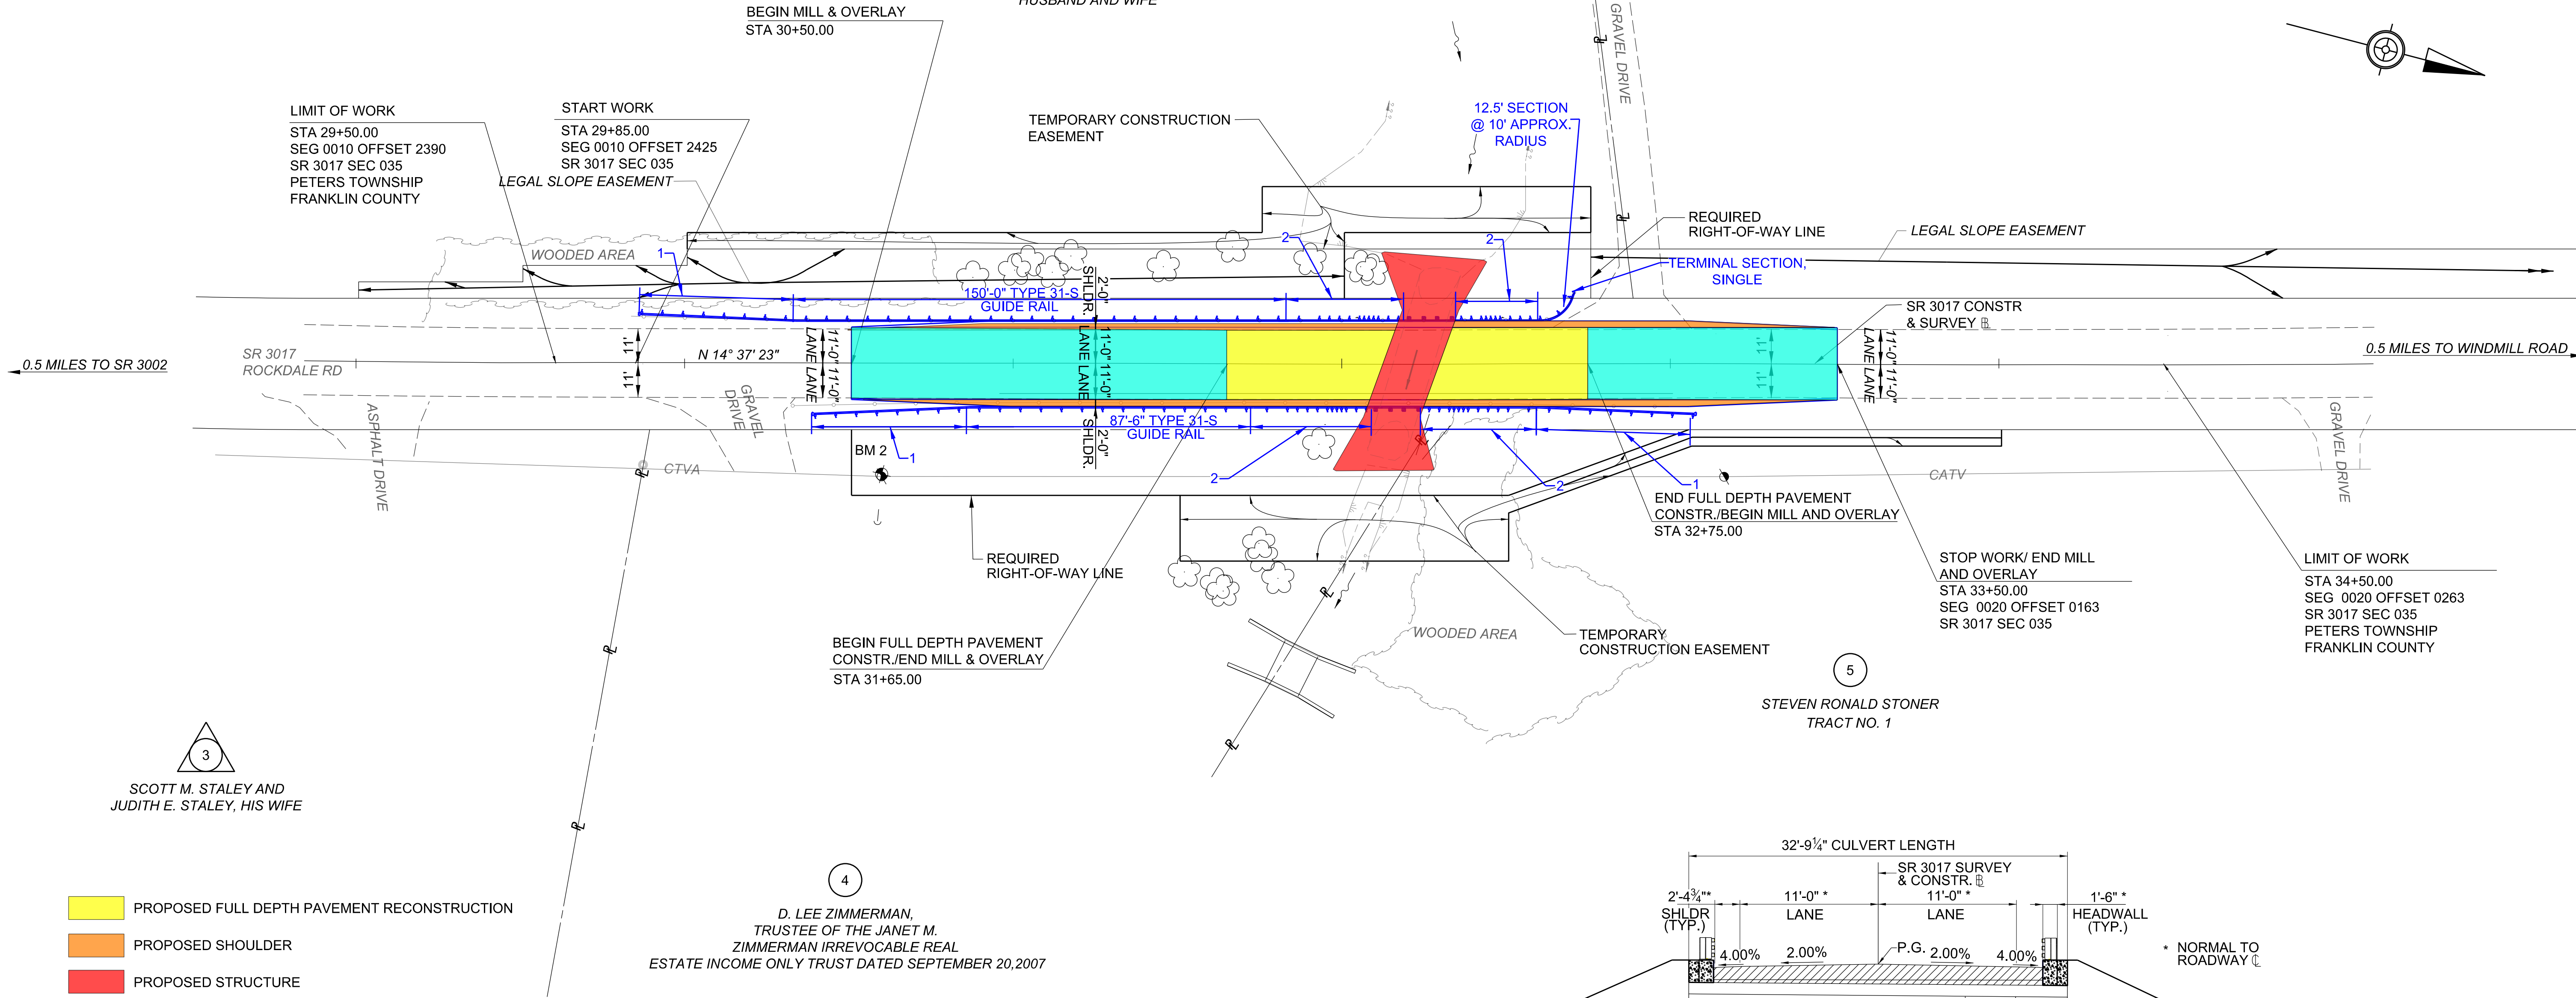

SCALE

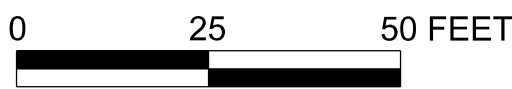

PLAN VIEW

SR 3017 (ROCKDALE ROAD)
PRELIMINARY ROADWAY PLAN VIEW

SR 3017 PROPOSED STRUCTURE DATA	
STA	32+21.14
TYPE	PRECAST REINFORCED CONCRETE CULVERT WITH PRECAST END SECTIONS
CLEAR SPAN	14'-0"
UNDERCLEARANCE	7'-6"
SKEW	75°00'00"
HYDRAULIC OPENING	105 SF
ROADWAY WIDTH	26'-0" GUIDE RAIL TO GUIDE RAIL
STRUCTURE NO.	S-42832

SR 3017 EXISITNG STRUCTURE DATA	
STA	32+20.98
TYPE	PIPE-ARCH CULVERT
SPAN	11'-10" ±
UNDERCLEARANCE	7'-7" ±
SKEW	75°00'00"
HYDRAULIC OPENING	71 SF ±
ROADWAY WIDTH	22'-0" GUIDERAIL TO GUIDERAIL
BRKEY	17560