



DISTRICT	COUNTY	ROUTE	SECTION	SHEET		
8-0	DAUPHIN	2005	019	1 OF 1		
LONDONDERRY TOWNSHIP						
REV NO	REVISIONS			DATE	BY	APPD

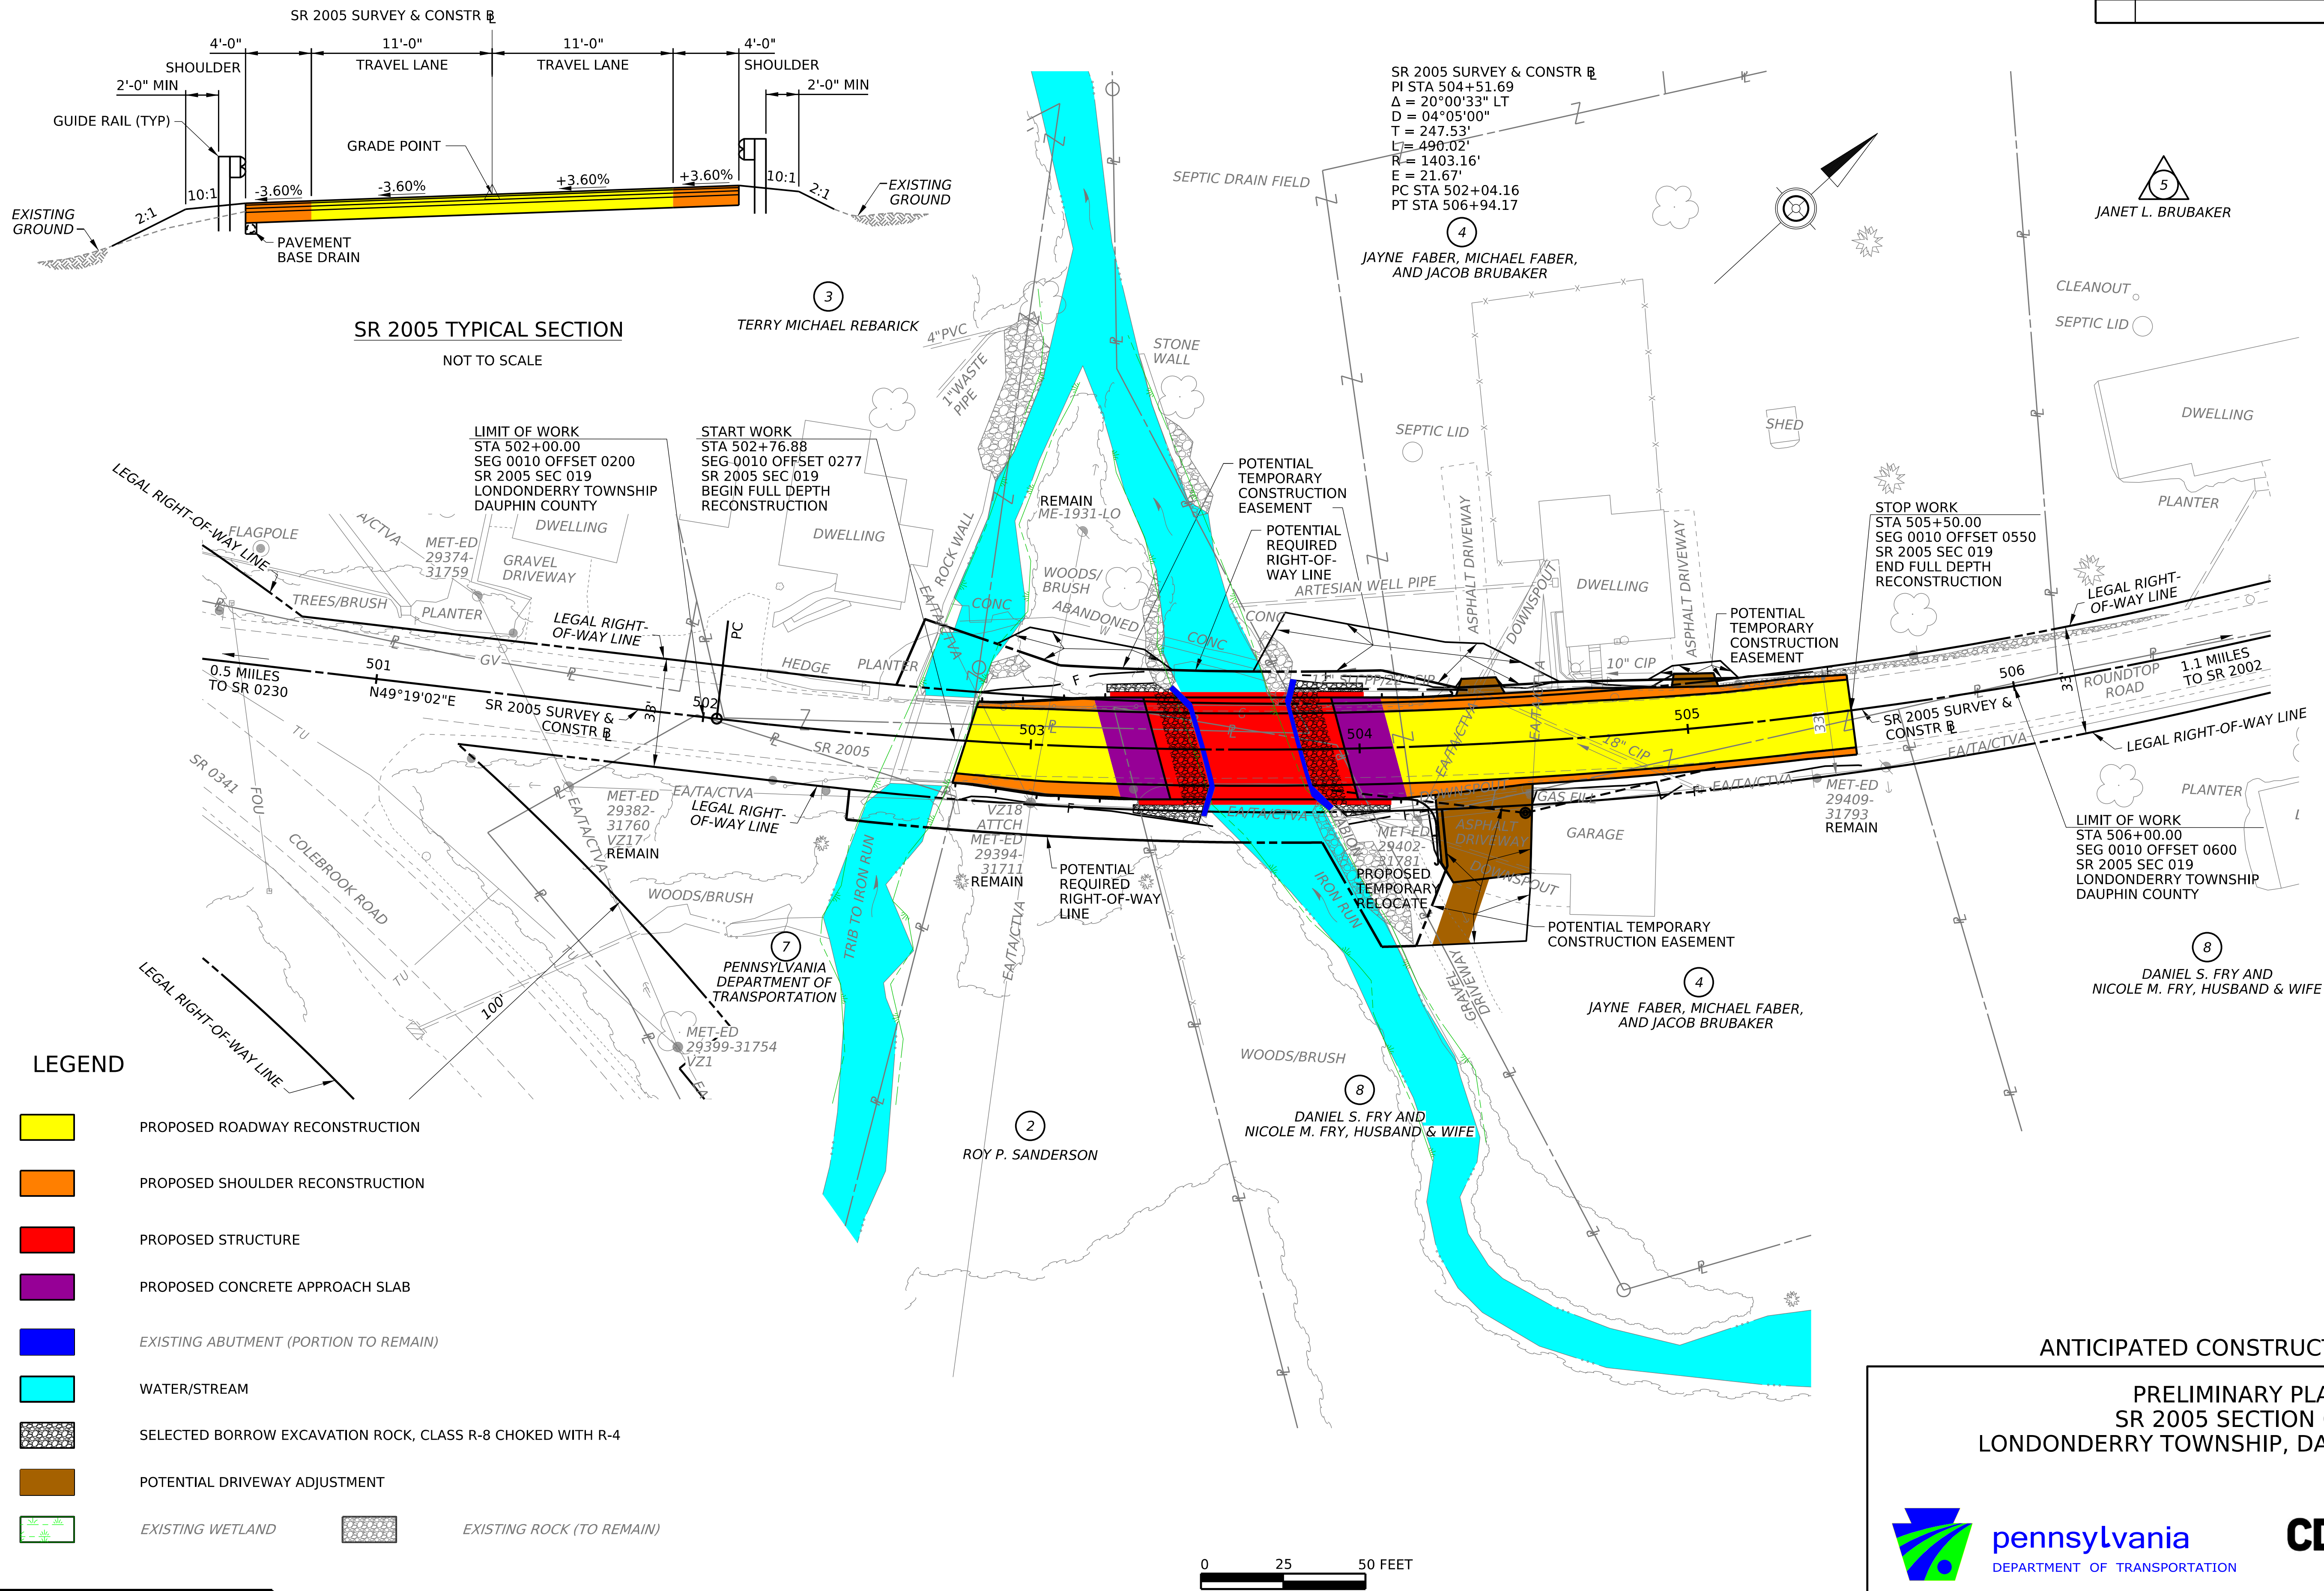

LEGEND

- PROPOSED ROADWAY RECONSTRUCTION
- PROPOSED SHOULDER RECONSTRUCTION
- PROPOSED STRUCTURE
- PROPOSED CONCRETE APPROACH SLAB
- EXISTING ABUTMENT (PORTION TO REMAIN)
- WATER/STREAM
- SELECTED BORROW EXCAVATION ROCK, CLASS R-8 CHOKED WITH R-4
- POTENTIAL DRIVEWAY ADJUSTMENT
- EXISTING WETLAND
- EXISTING ROCK (TO REMAIN)

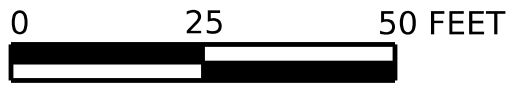

ANTICIPATED CONSTRUCTION 2027

PRELIMINARY PLAN
SR 2005 SECTION 019
LONDONDERRY TOWNSHIP, DAUPHIN COUNTY

