

OPERATOR: afischer
FILE NAME: \\corp.saiengr.com\data\Client\PennDOT_044\CADD\Sheets\PD\210997\044-PD-PLN.dgn
PLOTTED: 24-APR-2025 11:22


DISTRICT	COUNTY	ROUTE	SECTION	SHEET
8-0	CUMBERLAND	0997	044	1 OF 2
UPPER MIFFLIN TOWNSHIP				
REV NO	REVISIONS	DATE	BY	APPD


LIMIT OF WORK

STA 471+00.00
SEG 0190 OFFSET 1239
SR 0997 SEC 044
UPPER MIFFLIN
CUMBERLAND COUNTY

LIMIT OF WORK

STA 476+75.00
SEG 0190 OFFSET 1814
SR 0997 SEC 044
UPPER MIFFLIN
CUMBERLAND COUNTY

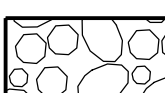- LEGEND**
- | | | | |
|---|----------------------------------|---|---|
|  | PROPOSED ROADWAY RECONSTRUCTION |  | WETLANDS |
|  | PROPOSED SHOULDER RECONSTRUCTION |  | ROCK, CLASS R-7 (VOIDS FILLED WITH CONCRETE AND CHOKED WITH STREAMBED MATERIAL) |
|  | PROPOSED STRUCTURE |  | SELECTED BORROW EXCAVATION ROCK, CLASS R-3 |
|  | WATER/STREAM |  | EXISTING FENCE REMOVE AND RESET |

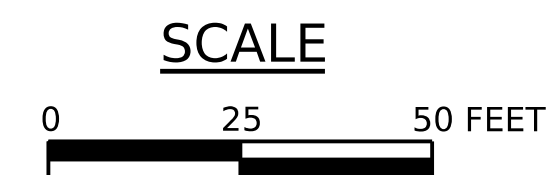

ANTICIPATED CONSTRUCTION 2027



PRELIMINARY PLAN
SR 0997, SECTION 044
ROXBURY ROAD OVER WHISKY RUN
UPPER MIFFLIN TOWNSHIP
CUMBERLAND COUNTY



CHD: GWS | DWN: AGH | DES: AGH

OPERATOR: afischer
FILE NAME: \\corp.saiengr.com\data\Client\PennDOT_ORD\2042-005_SR0997-044\CADD\Sheets\PD\210997044-PD-PRO.dgn
PLOTTED: 24-APR-2025 11:22

DISTRICT	COUNTY	ROUTE	SECTION	SHEET		
8-0	CUMBERLAND	0997	044	2	OF 2	
UPPER MIFFLIN TOWNSHIP						
REV NO	REVISIONS			DATE	BY	APPD

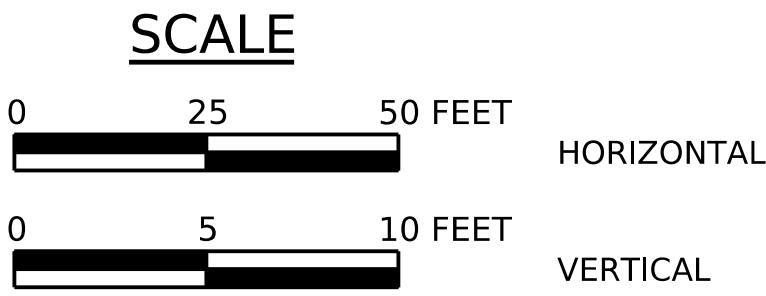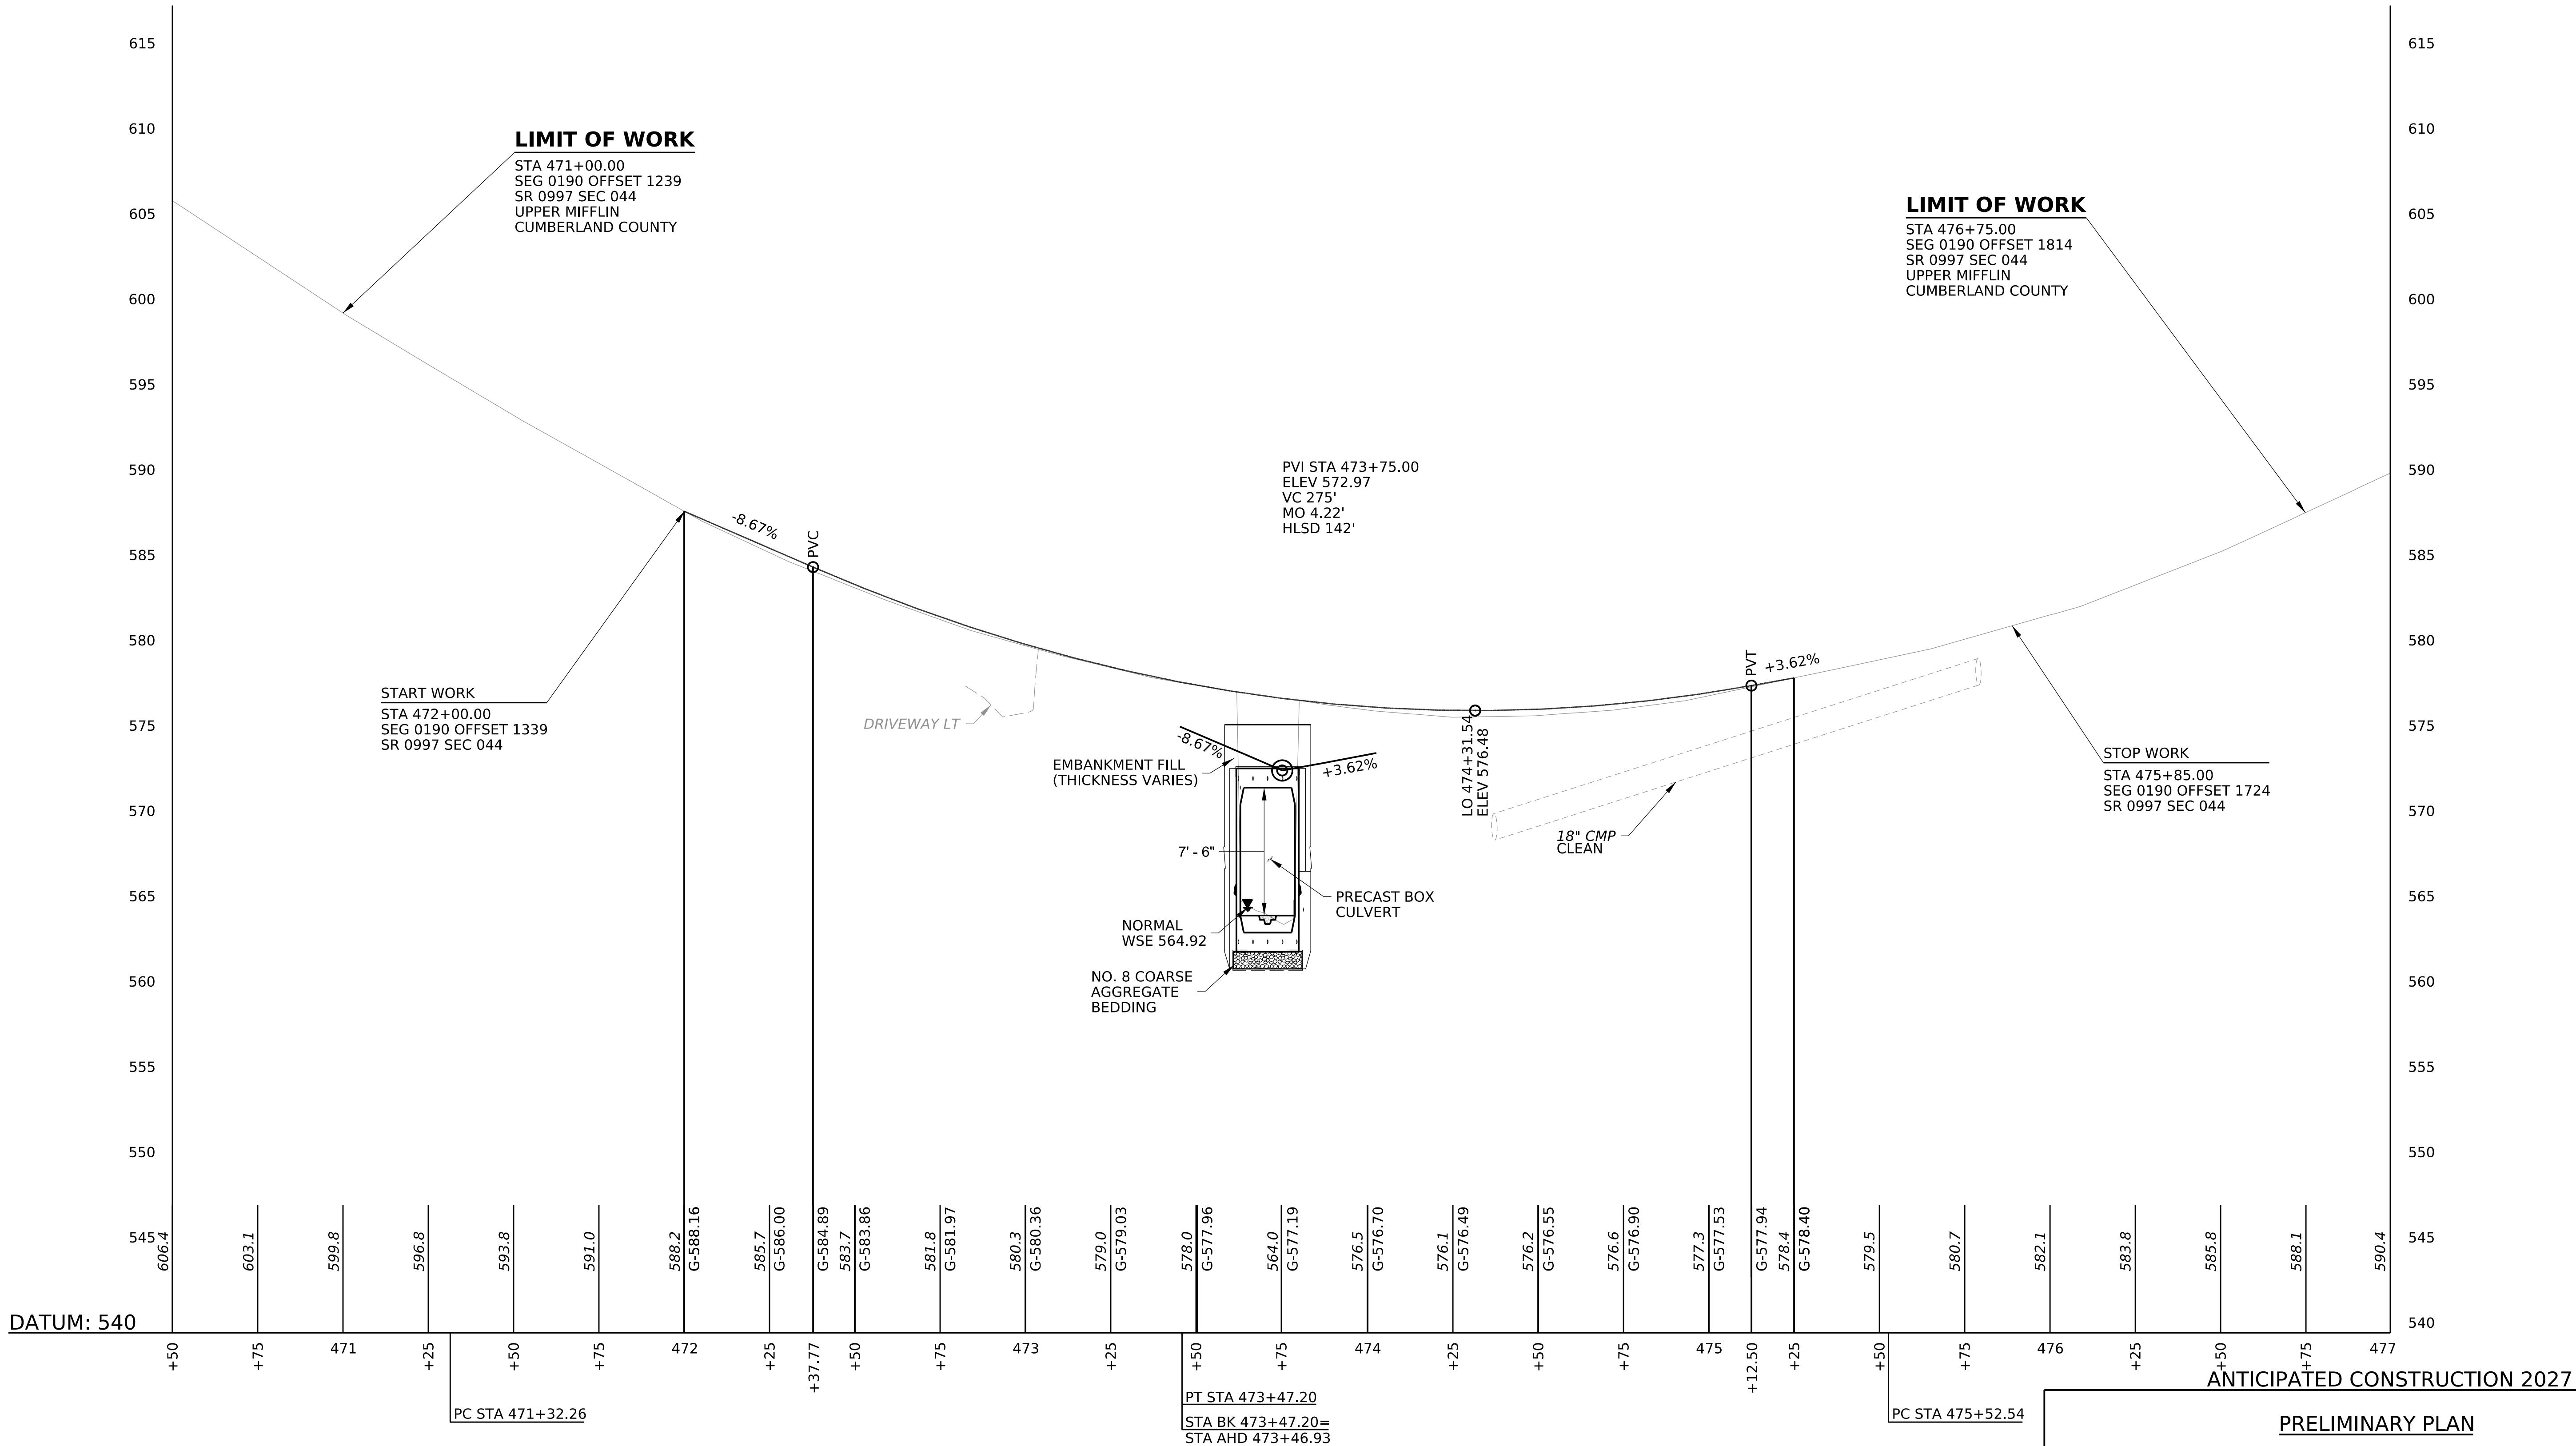

SR 0997 (ROXBURY ROAD)

PRELIMINARY PLAN
SR 0997, SECTION 044
ROXBURY ROAD OVER WHISKY RUN
UPPER MIFFLIN TOWNSHIP
CUMBERLAND COUNTY

ANTICIPATED CONSTRUCTION 2027