




Greentree Road Structure Details

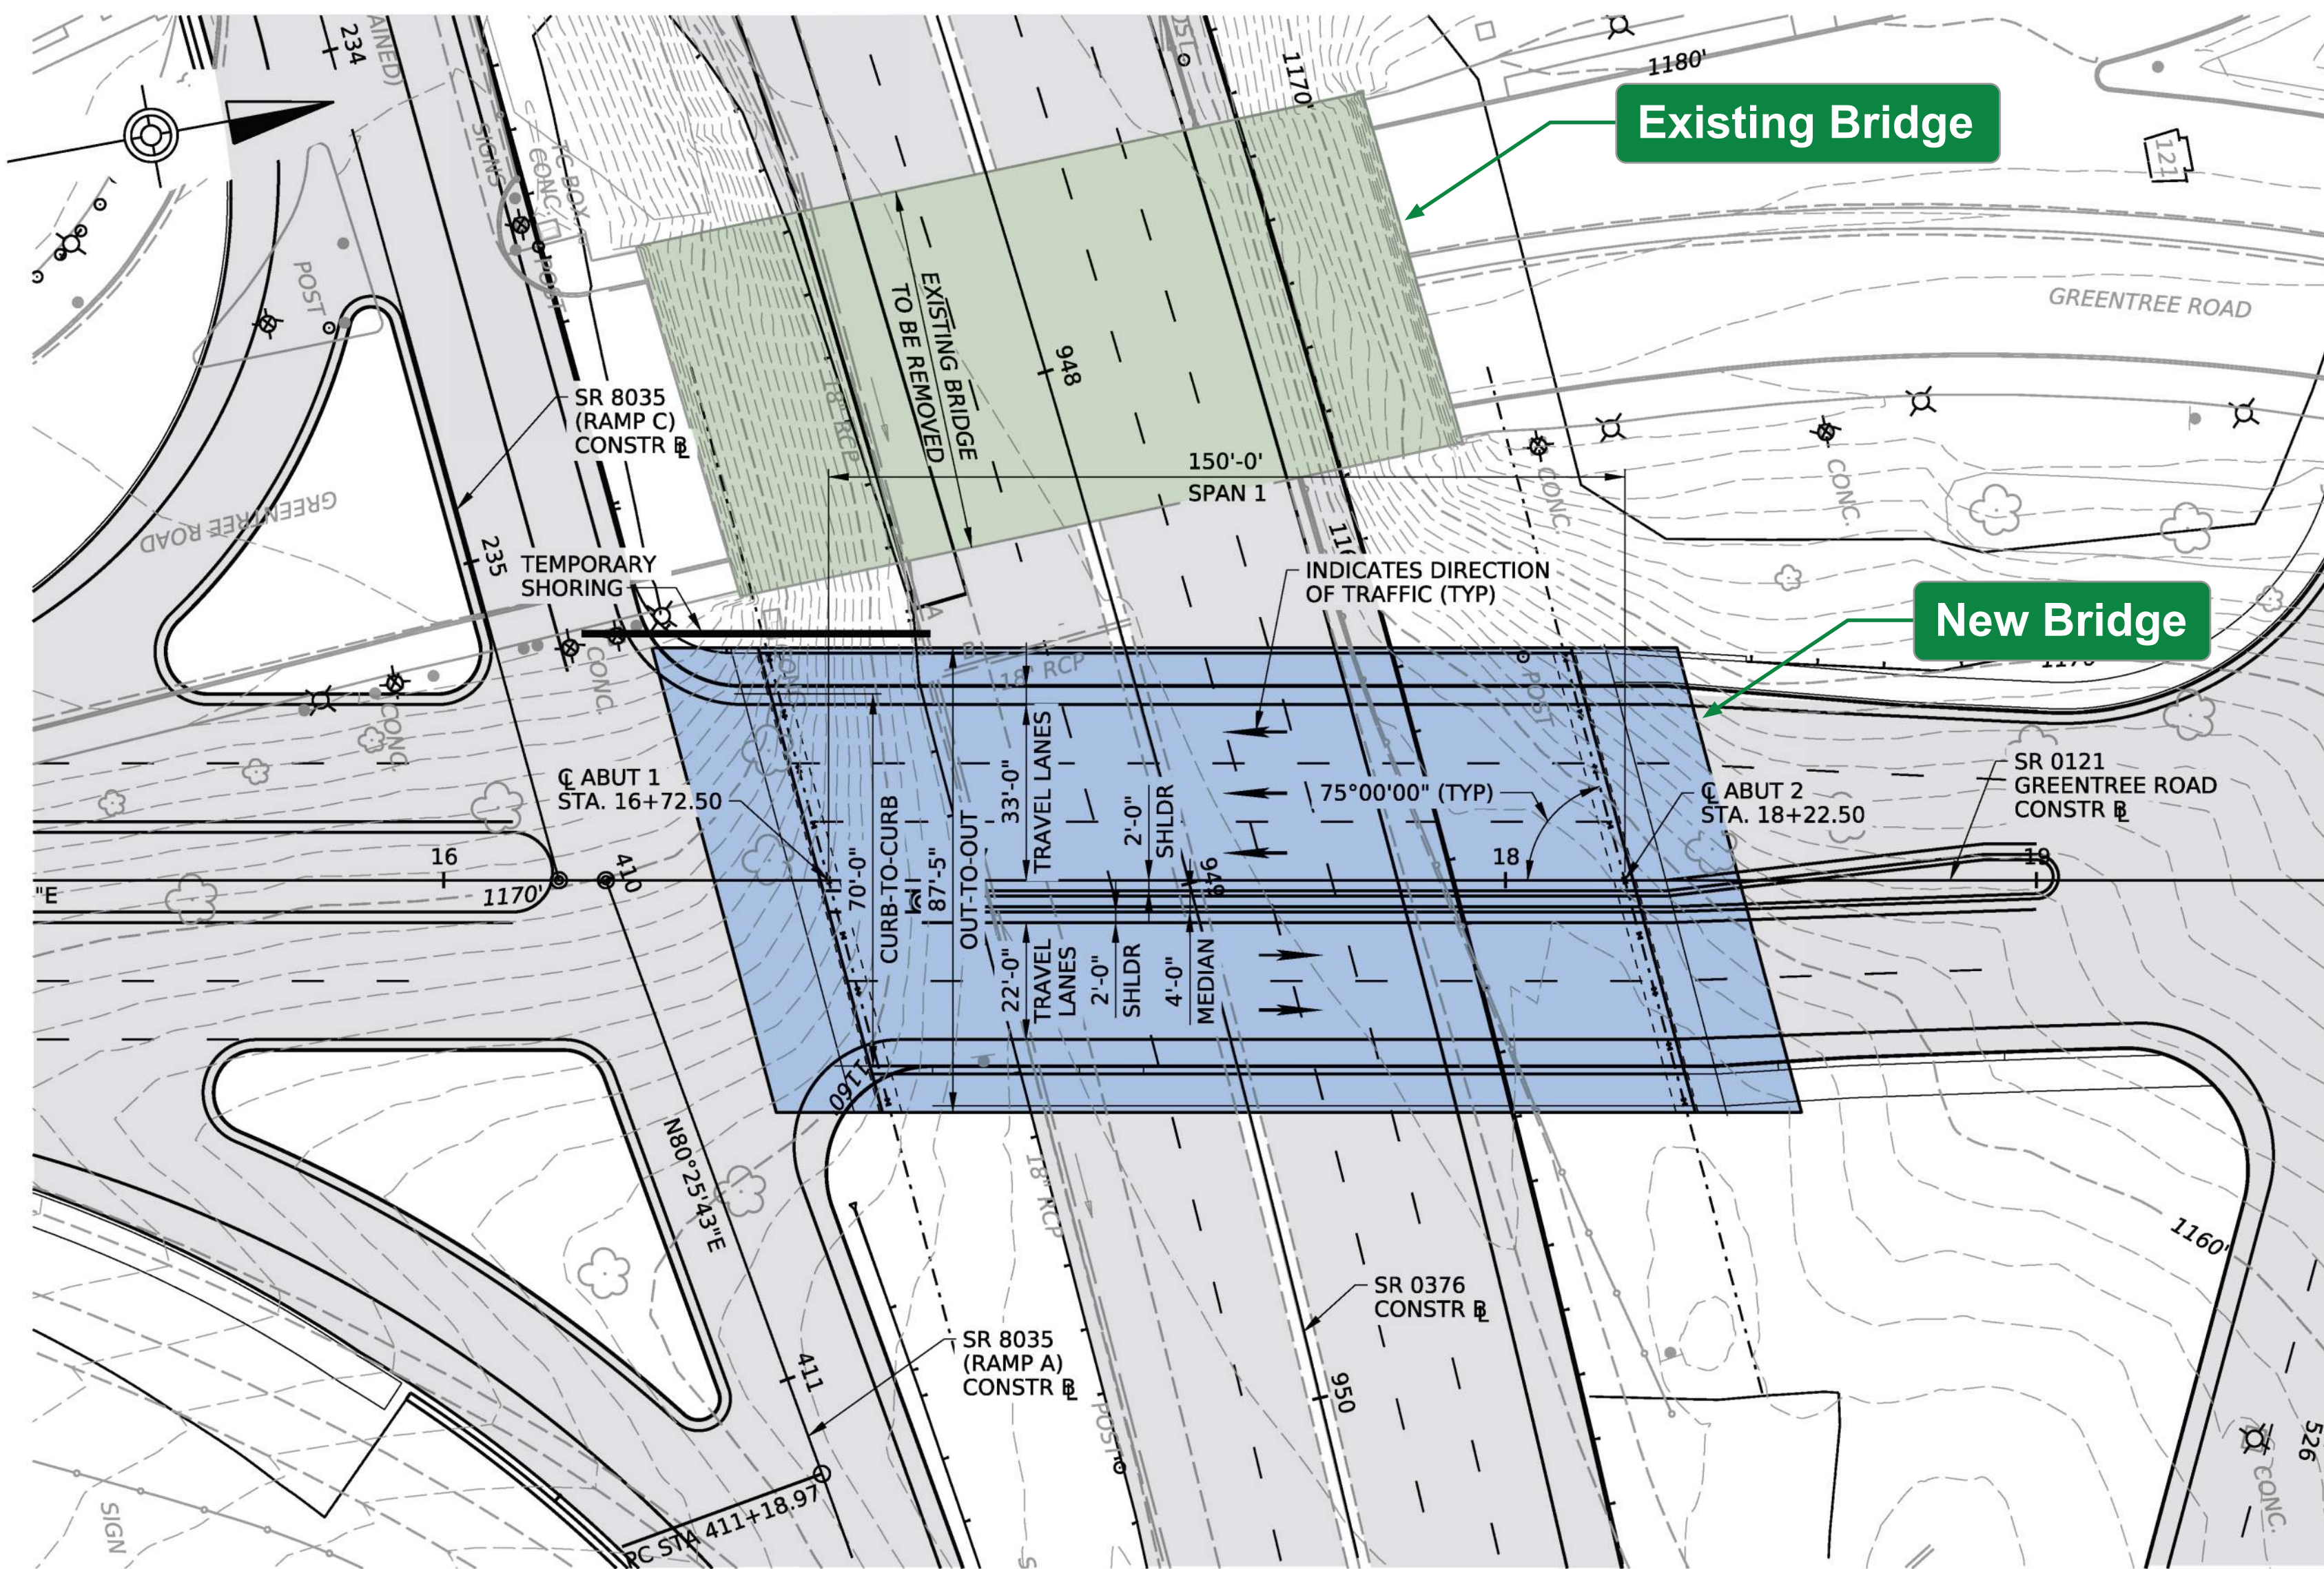

PLAN

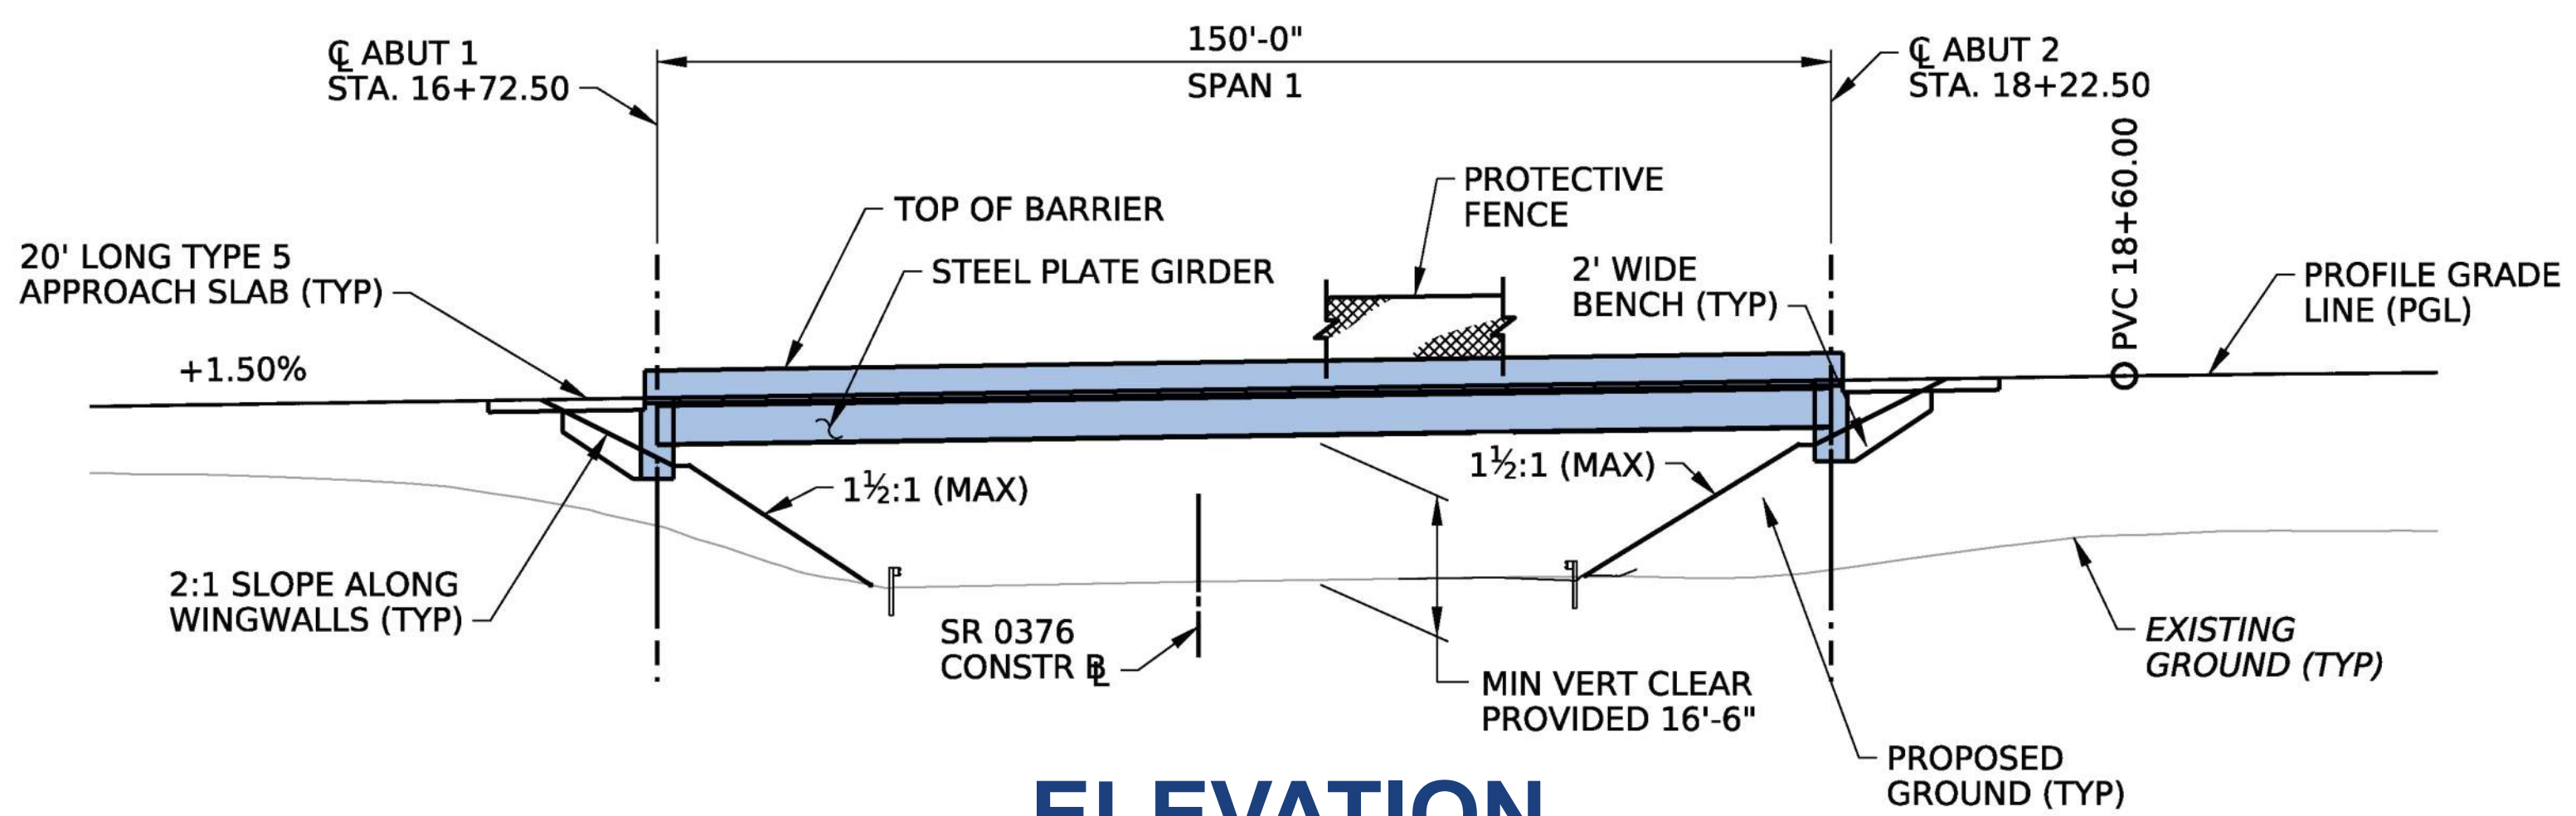

ELEVATION

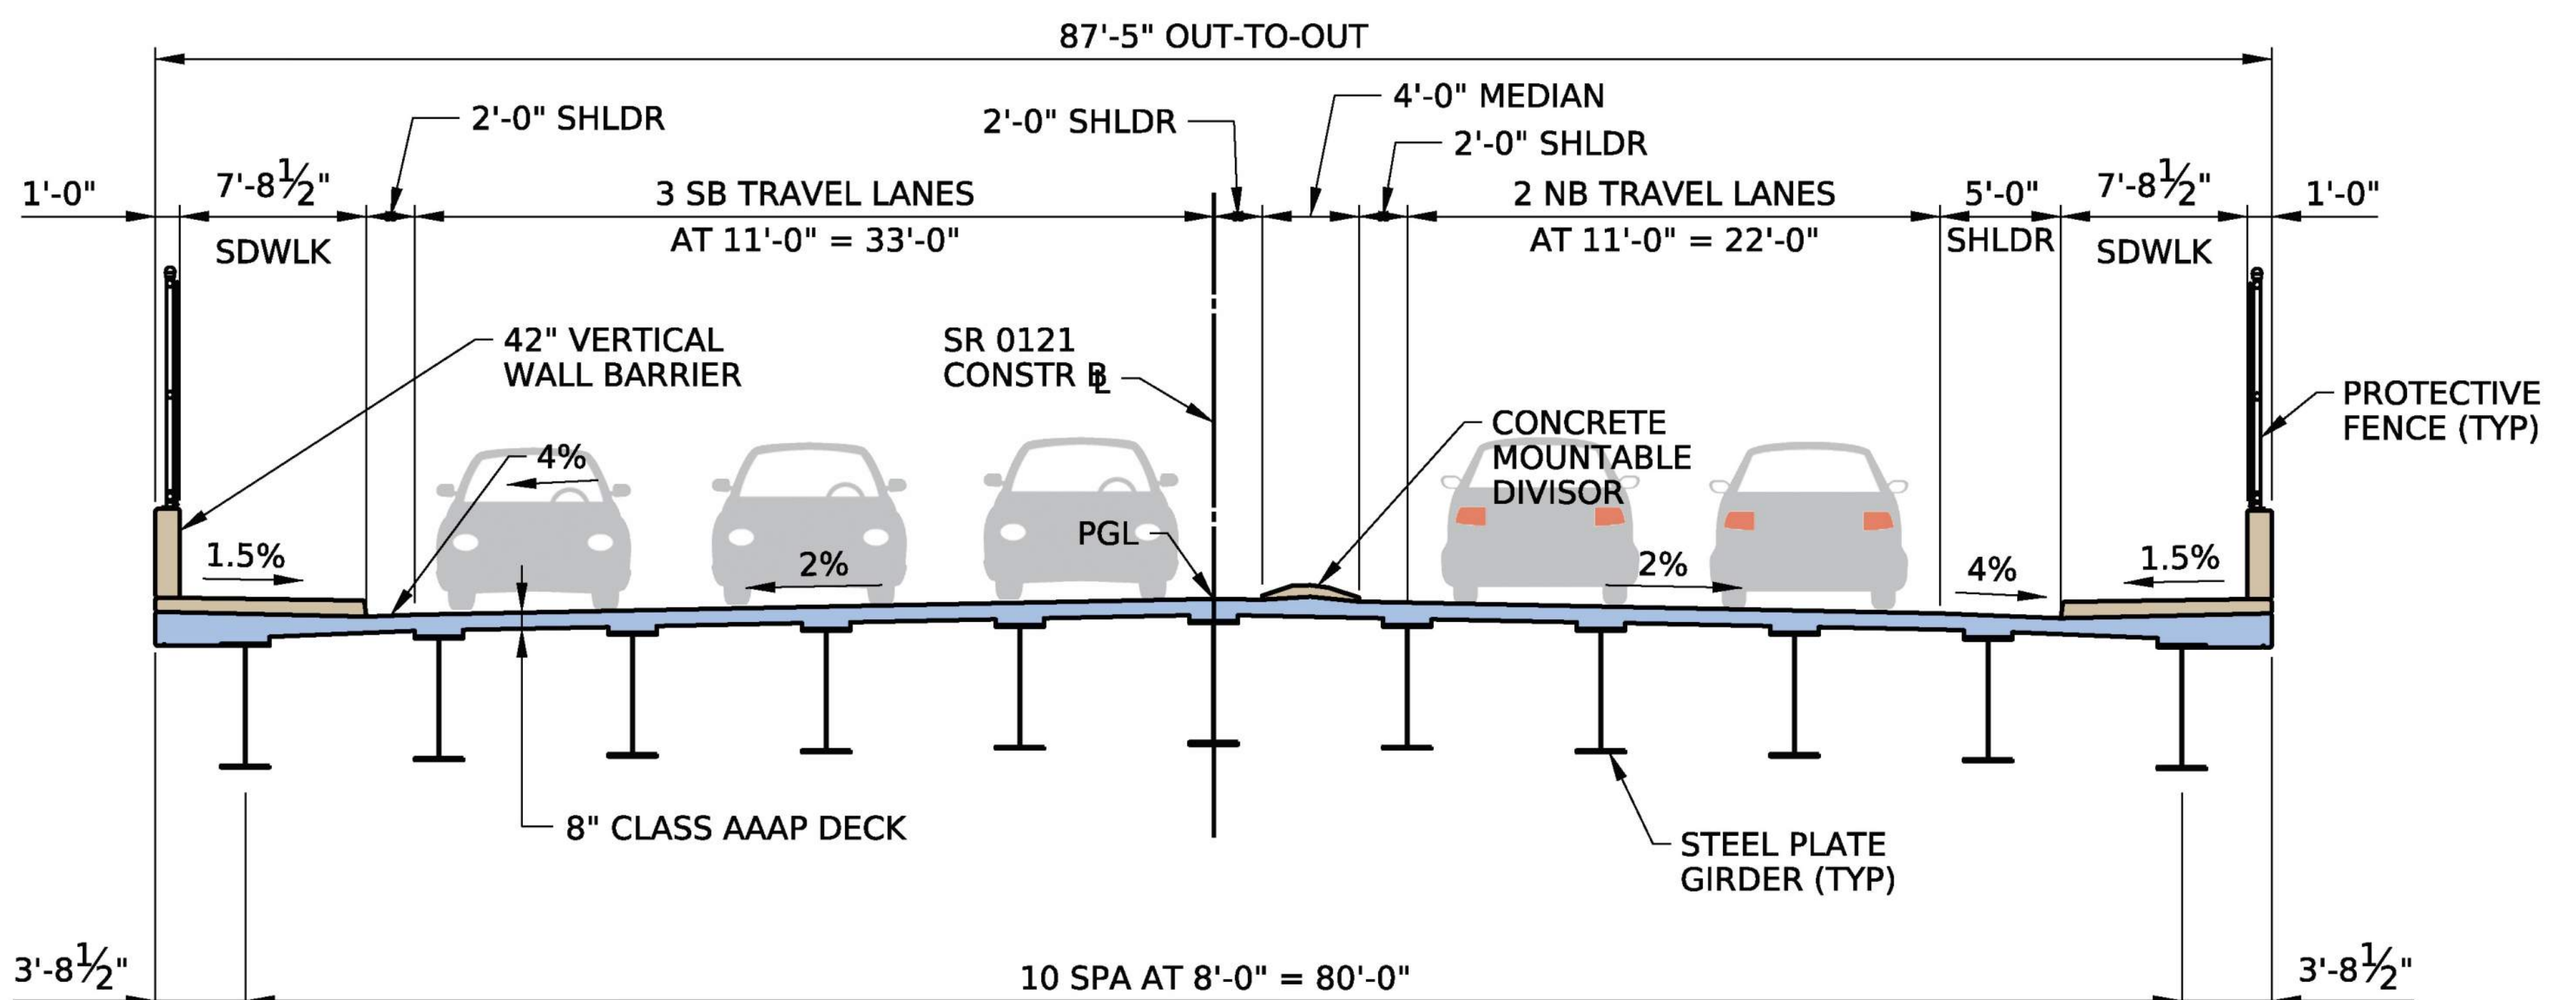

TYPICAL SECTION

PRELIMINARY/UNOFFICIAL