


OPERATOR: FairbanksA
FILE NAME: N:\57966-01-SR00000000\Drawings\TraCtrlPlan\264022SLD_TRFC-2PLN.dgn
PLOTTED: 27-MAY-2025 15:03

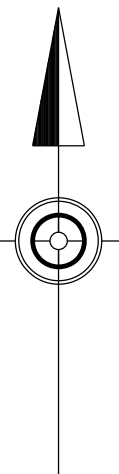












TRAFFIC CONTROL DETOUR PLAN

DETOUR ROUTE FOR SR 4022 (ROAD CLOSURE)

UNOFFICIAL PLANS

DISTRICT	COUNTY	ROUTE	SECTION	SHEET		
12-0	FAYETTE	4022	DSR	3 OF 15		
LUZERNE TOWNSHIP						
REV NO	REVISIONS			DATE	BY	APPD

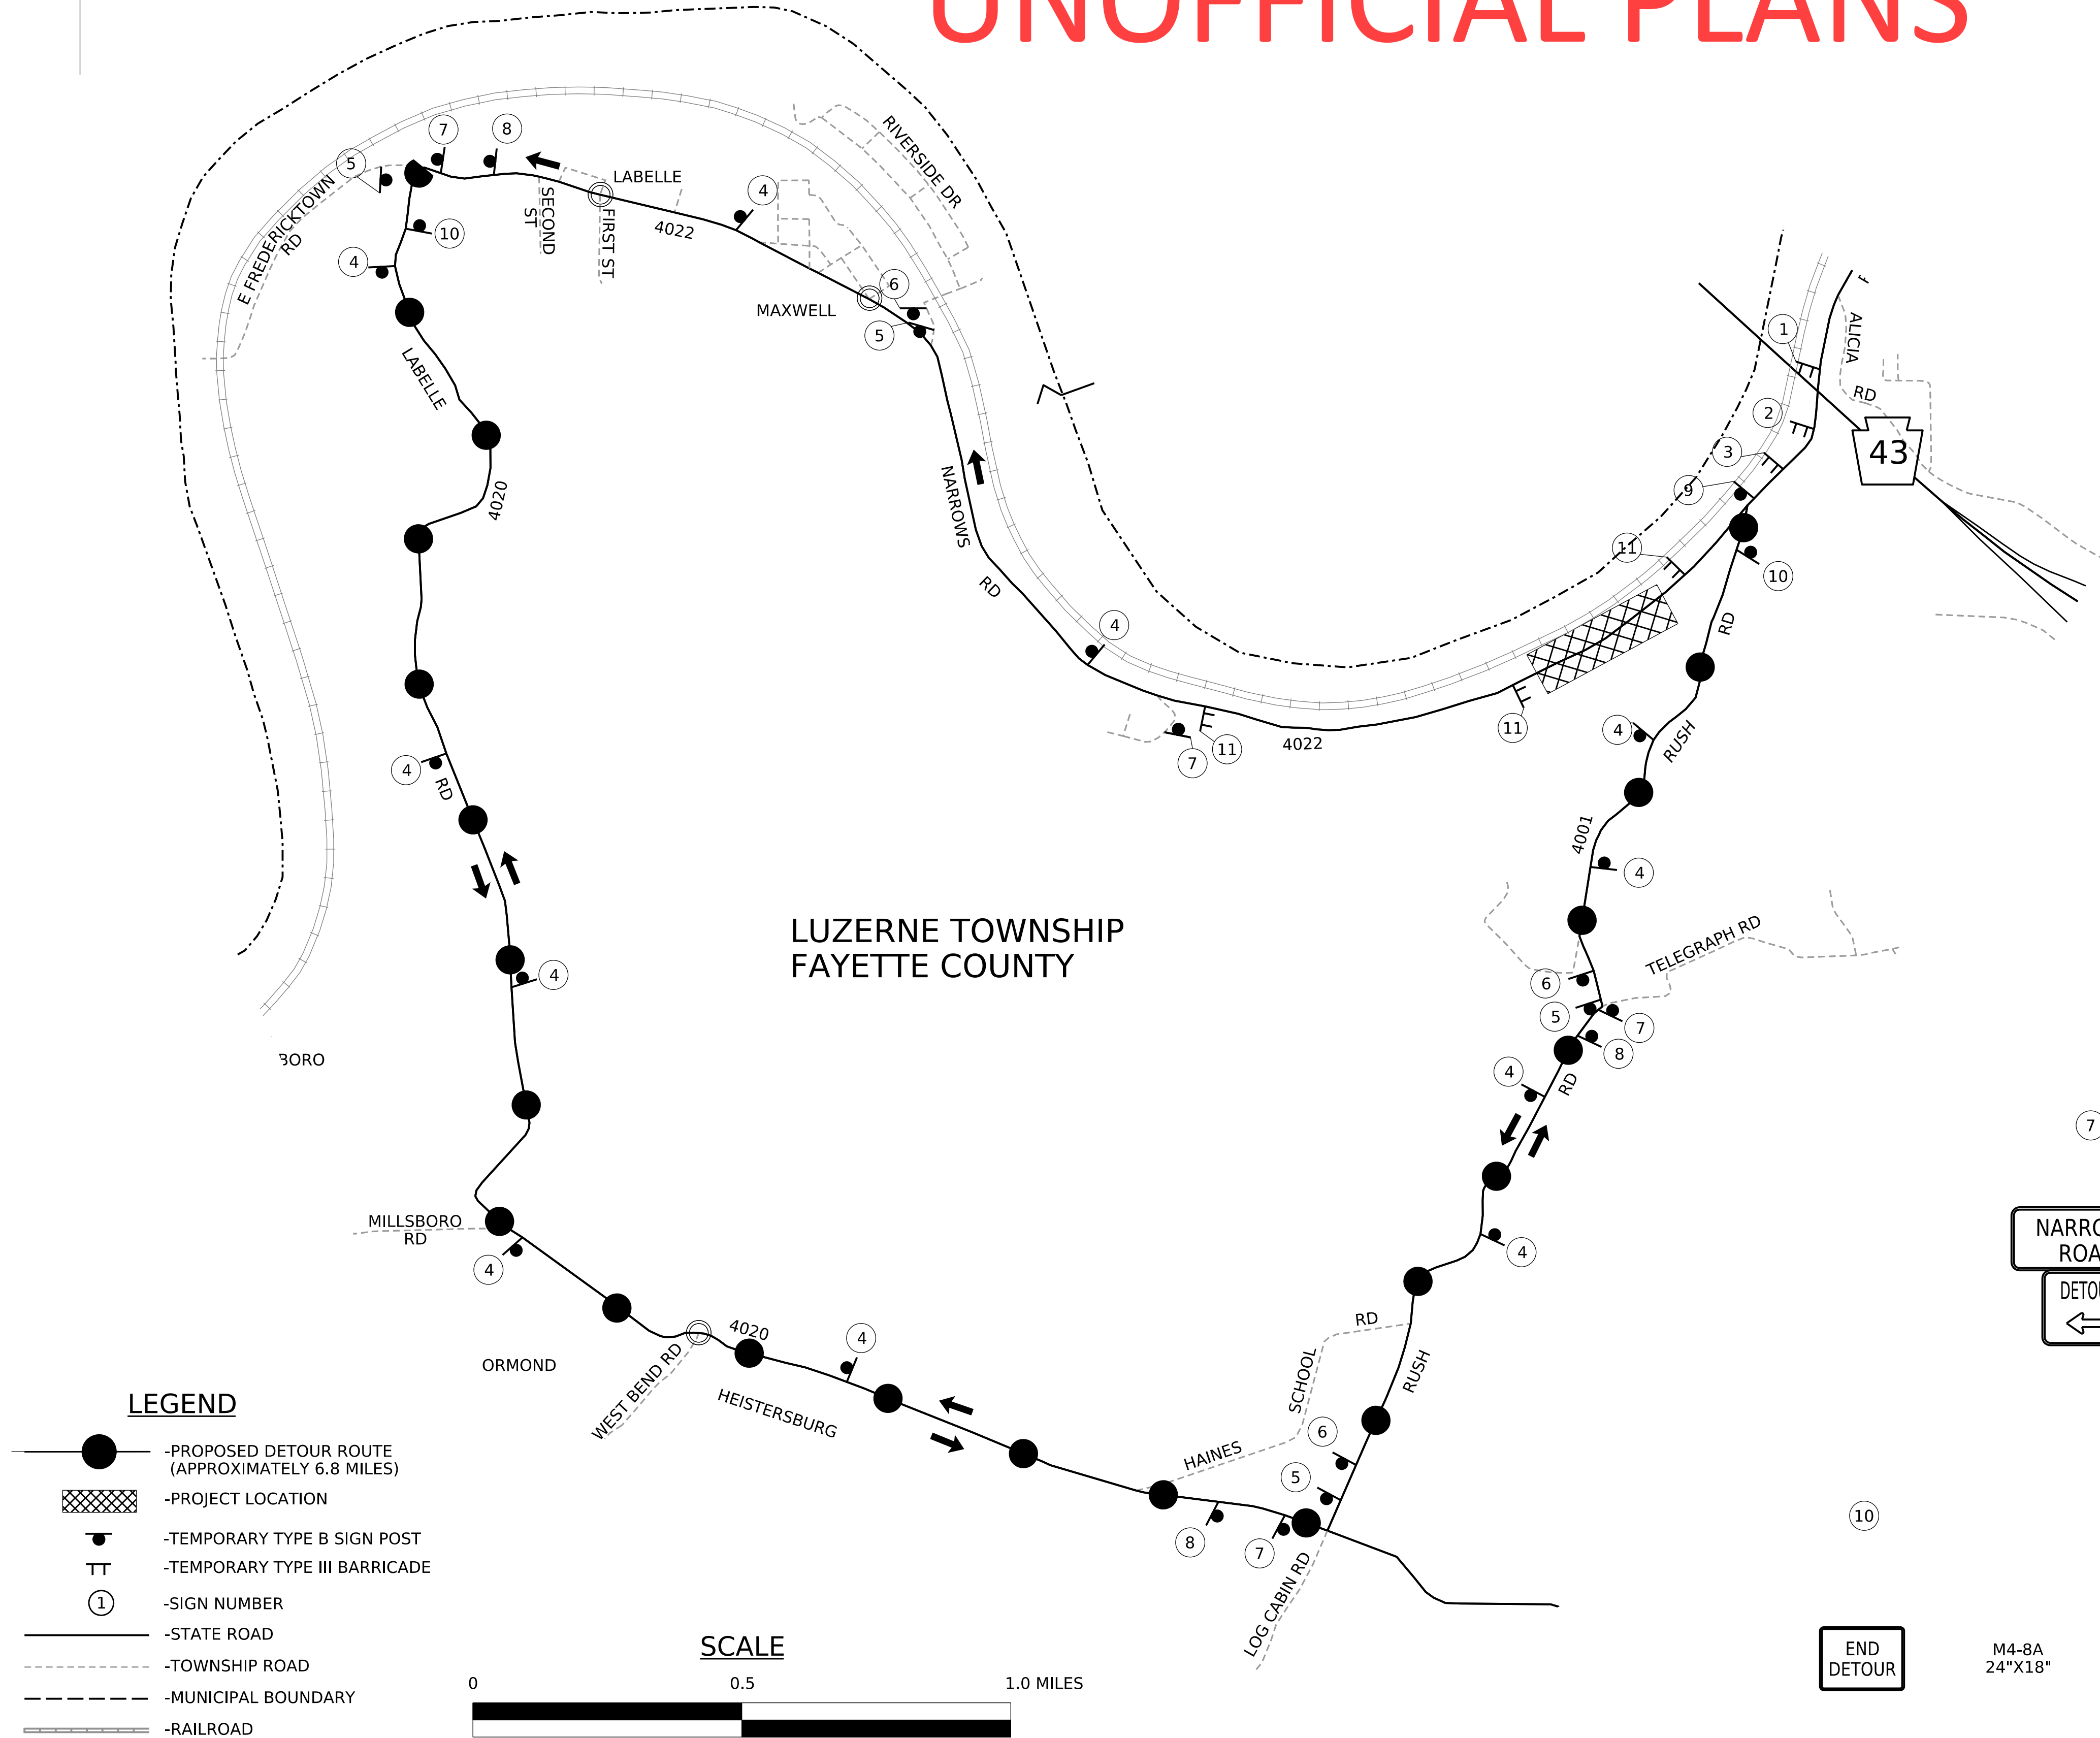

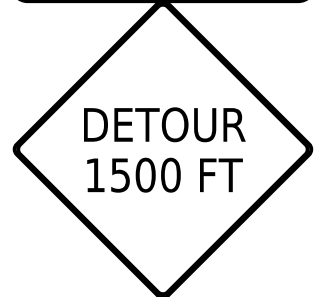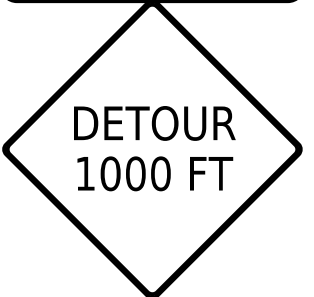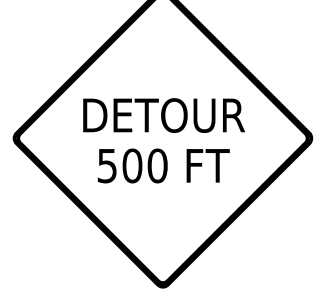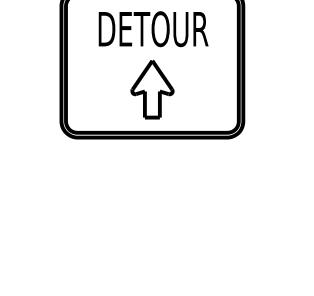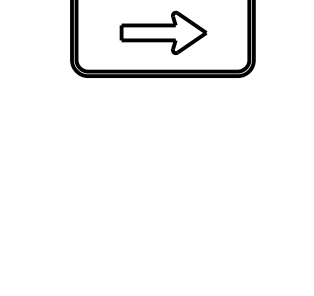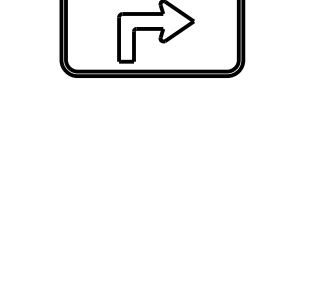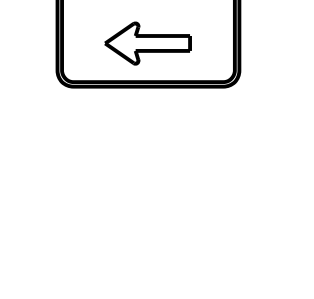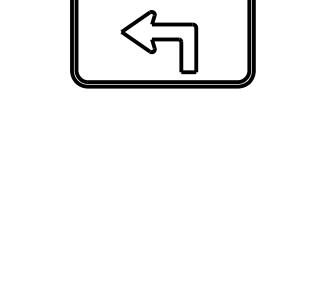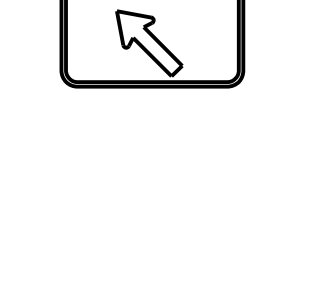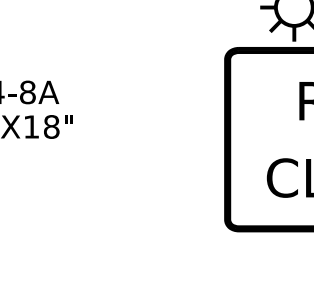1	2
 	 
TYPE B LIGHT SS-1 30"X18" W20-2 36"X36" W30-1-3 20"X6"	TYPE B LIGHT SS-1 30"X18" W20-2 36"X36" W30-1-2 20"X6"
3	4
 	 
TYPE B LIGHT SS-1 30"X18" W20-2 36"X36" W30-1-1 20"X6"	TYPE B LIGHT SS-1 30"X18" M4-9S 30"X24"
5	6
 	 
SS-1 30"X18" M4-9R 30"X24"	SS-1 30"X18" M4-9SR 30"X24"
7	8
 	 
SS-1 30"X18" M4-9L 30"X24"	SS-1 30"X18" M4-9SL 30"X24"
9	10
 	 
SS-1 30"X18" M4-9-1BL 30"X24"	SS-1 30"X18" M4-9L 30"X24"

END
DETOUR


M4-8A
24"X18"

ROAD
CLOSED

TYPE B LIGHTS
R11-2
48"X30"

SURVEY BOOK NO.

OPERATOR: FairbanksA
FILE NAME: N:\57966-01-SR00000000\Drawings\TraCtrlPlan\264022SLD_TRFC-2PLN.dgn
PLOTTED: 27-MAY-2025 15:03

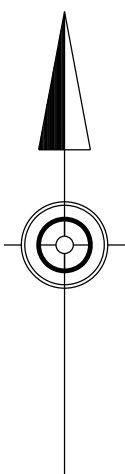


TRAFFIC CONTROL DETOUR PLAN

DETOUR ROUTE FOR SR 4028 (ROAD CLOSURE)

UNOFFICIAL PLANS

DISTRICT	COUNTY	ROUTE	SECTION	SHEET	
12-0	FAYETTE	4028	DSR	4	OF 15
JEFFERSON TOWNSHIP					
REV NO	REVISIONS		DATE	BY	APPD

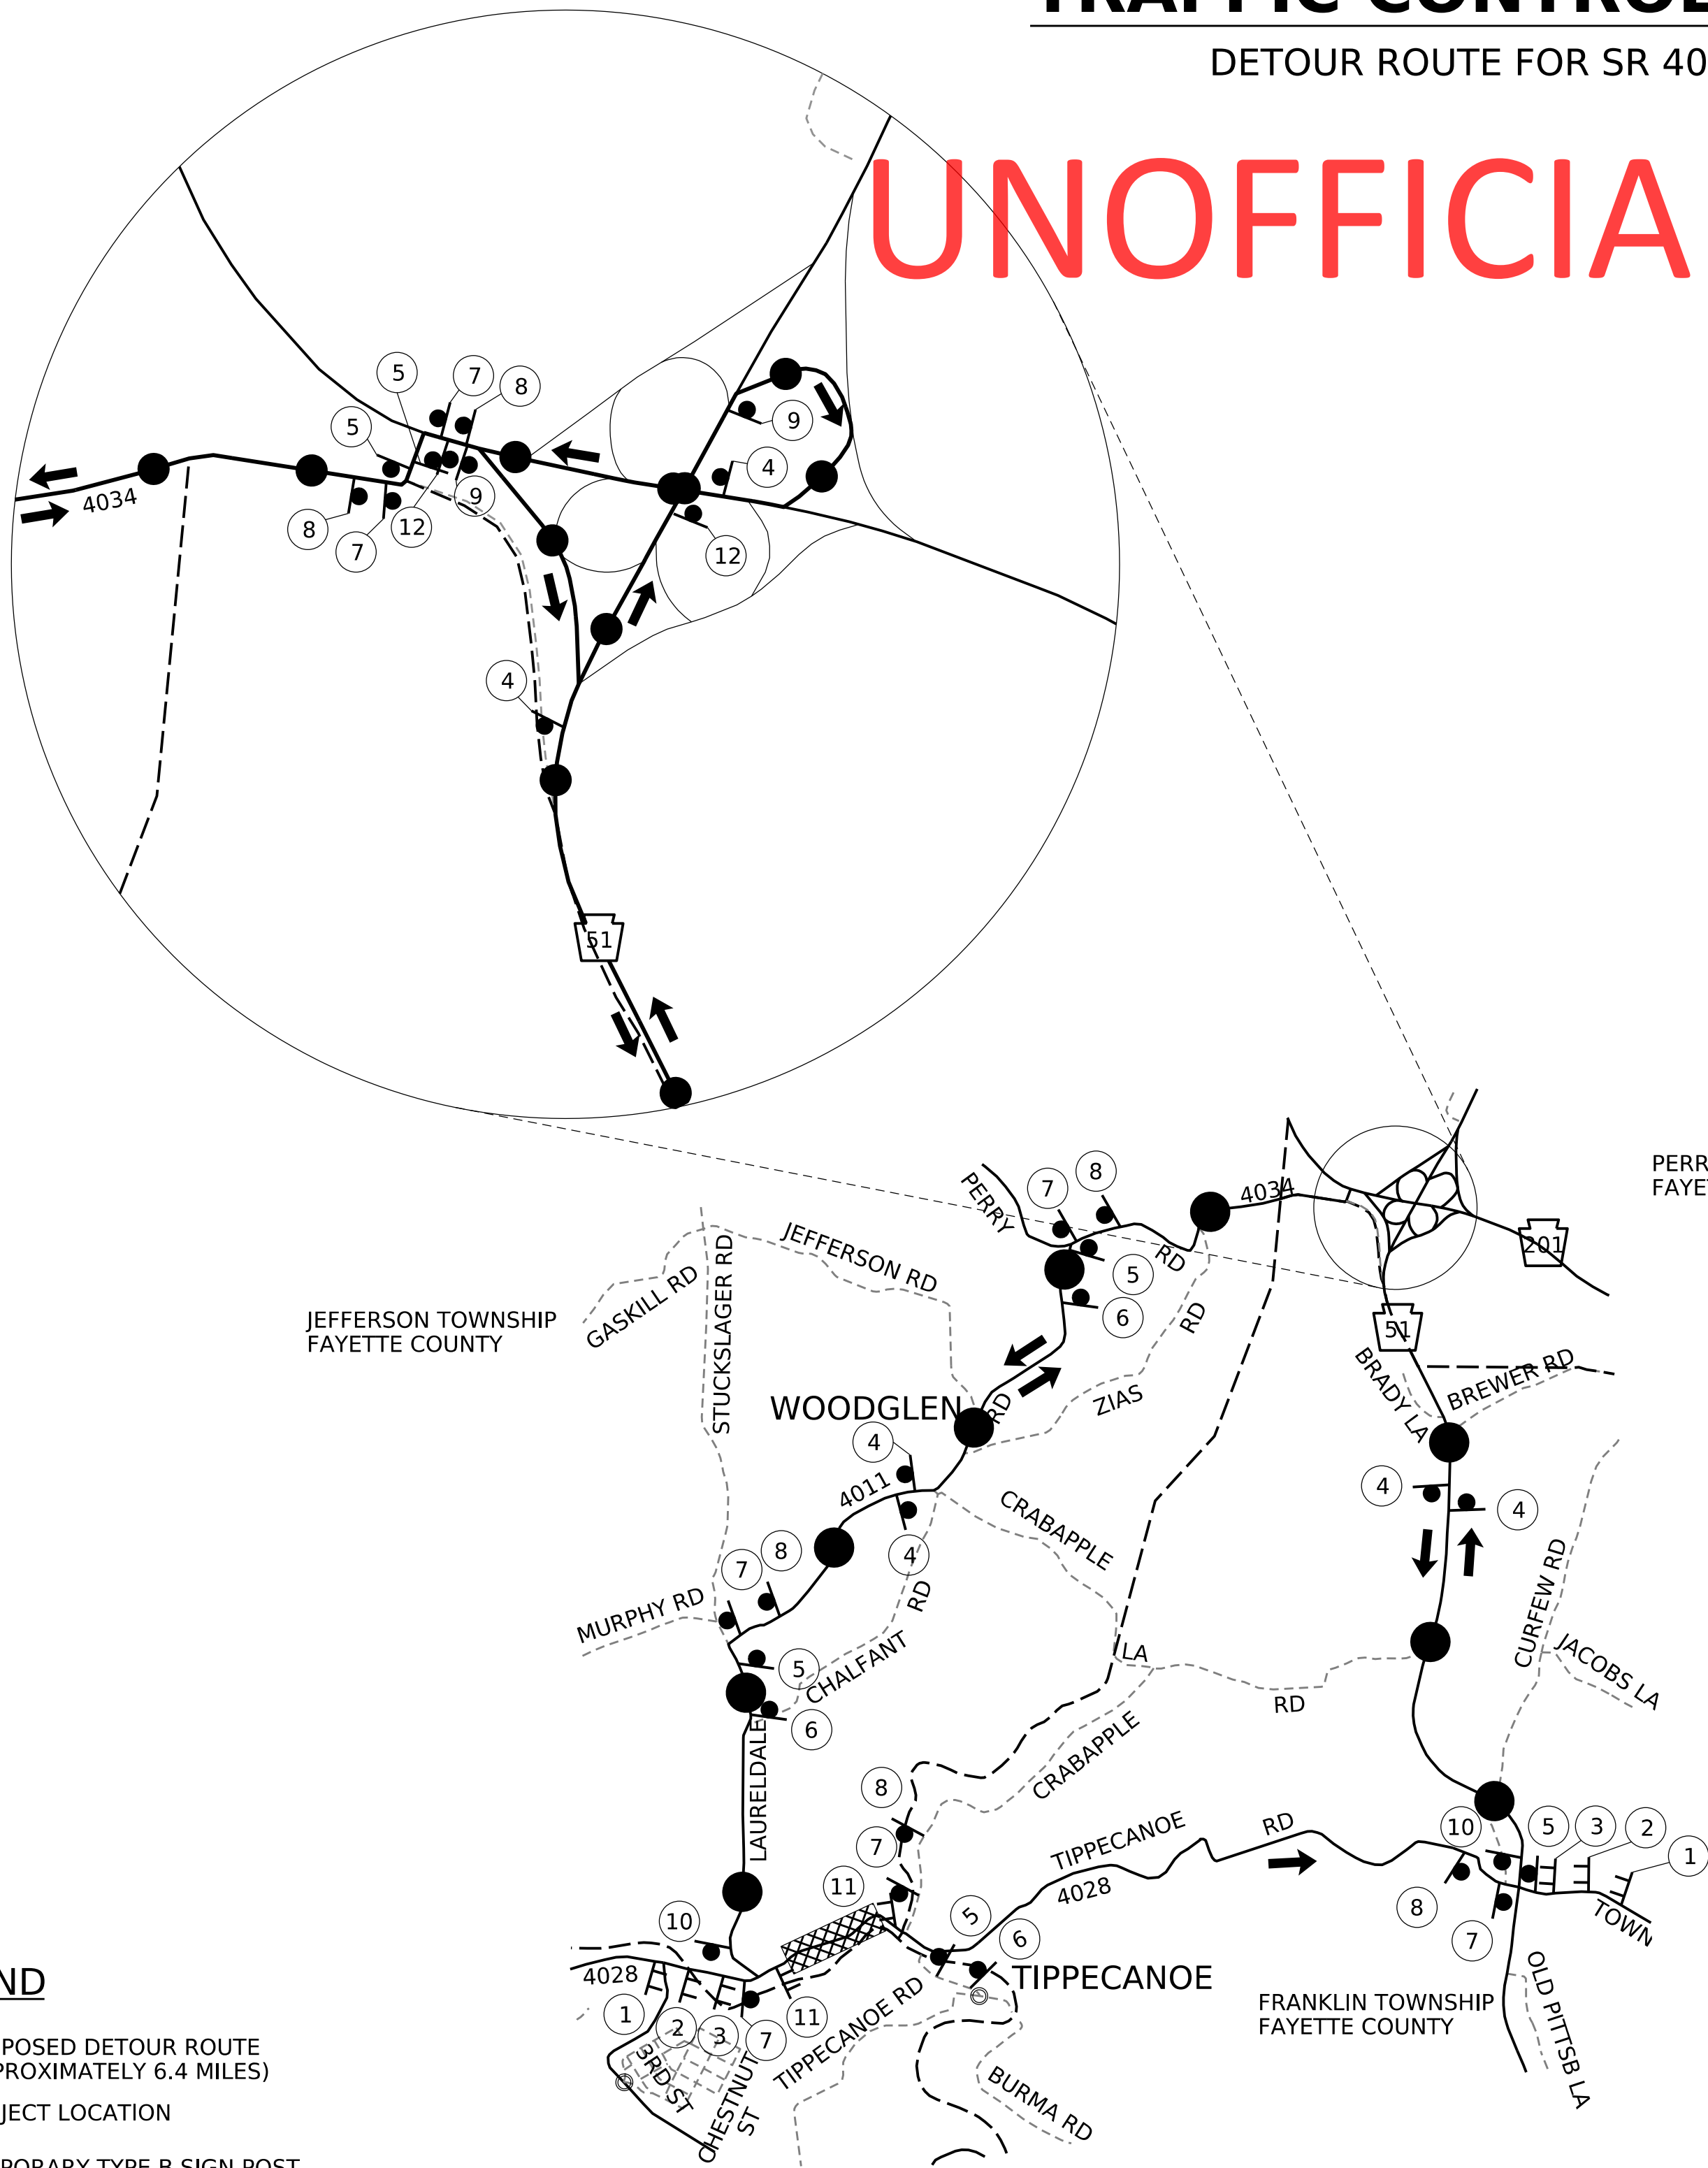

①	 TIPPECANOE ROAD DETOUR 1500 FT	TYPE B LIGHT SS-2 36"X18" W20-2 36"X36" W30-1-3 20"X6"
②	 TIPPECANOE ROAD DETOUR 1000 FT	TYPE B LIGHT SS-2 36"X18" W20-2 36"X36" W30-1-2 20"X6"
③	 TIPPECANOE ROAD DETOUR 500 FT	TYPE B LIGHT SS-2 36"X18" W20-2 36"X36" W30-1-1 20"X6"
④	TIPPECANOE ROAD DETOUR ↑	SS-2 36"X18" M4-9S 30"X24"
⑤	TIPPECANOE ROAD DETOUR →	SS-2 36"X18" M4-9R 30"X24"
⑥	TIPPECANOE ROAD DETOUR ↘	SS-2 36"X18" M4-9SR 30"X24"
⑦	TIPPECANOE ROAD DETOUR ←	SS-2 36"X18" M4-9L 30"X24"
⑧	TIPPECANOE ROAD DETOUR ↙	SS-2 36"X18" M4-9SL 30"X24"
⑨	TIPPECANOE ROAD DETOUR ↗	SS-2 36"X18" M4-9-1BR 30"X24"
⑩	END DETOUR	M4-8A 24"X18"
⑪	 ROAD CLOSED	TYPE B LIGHTS R11-2 48"X30"
⑫	TIPPECANOE ROAD DETOUR ↘	SS-2 36"X18" M4-9-1AR 30"X24"

SURVEY BOOK NO.

OPERATOR: FairbanksA
FILE NAME: N:\57966-01-SR00000000\Drawings\TraCtr\Plan\264022SLD_TRFC-2PLN.dgn
PLOTTED: 27-MAY-2025 15:03

TRAFFIC CONTROL DETOUR PLAN

DETOUR ROUTE FOR SR 0018 (SEGMENT 0570) (ROAD CLOSURE)


UNOFFICIAL PLANS

DISTRICT	COUNTY	ROUTE	SECTION	SHEET		
12-0	GREENE	0018	DSR	5 OF 15		
MORRIS TOWNSHIP						
REV NO	REVISIONS			DATE	BY	APPD

LEGEND

- PROPOSED DETOUR ROUTE (APPROXIMATELY 20.5 MILES)
- PROJECT LOCATION
- TEMPORARY TYPE B SIGN POST
- TEMPORARY TYPE III BARRICADE
- SIGN NUMBER
- STATE ROAD
- TOWNSHIP ROAD
- MUNICIPAL BOUNDARY
- RAILROAD

DETAIL A

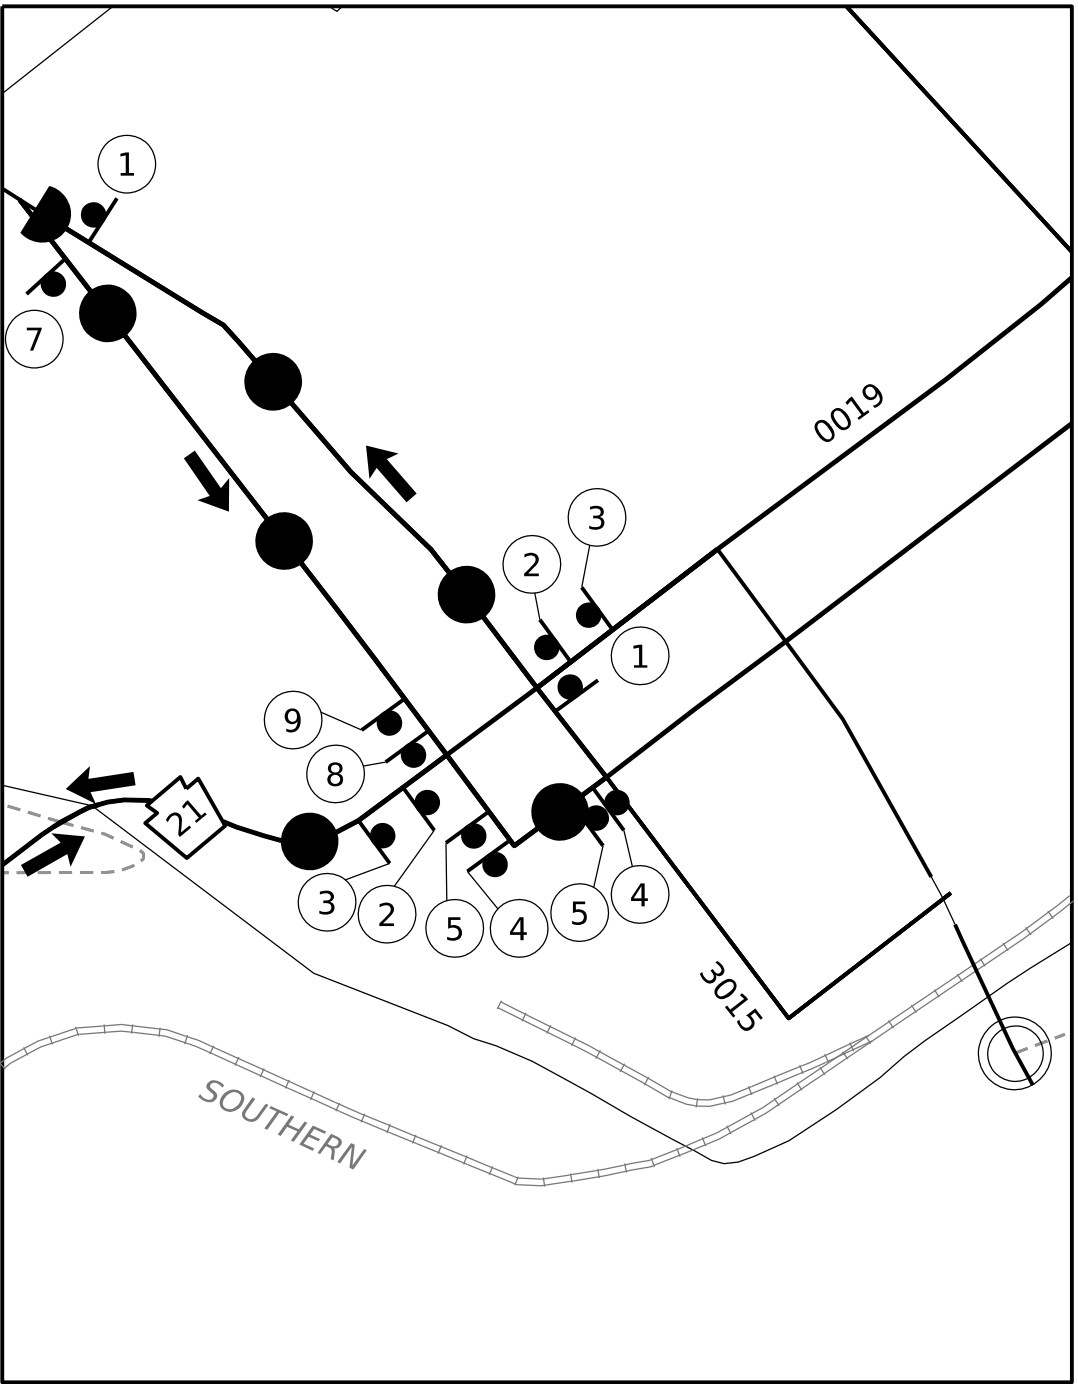

SEE DETAIL A

SURVEY BOOK NO.


OPERATOR: FairbanksA
FILE NAME: N:\57966-01-SR00000000\Drawings\TraCtPlan\264022SLD_TRFC-2PLN.dgn
PLOTTED: 27-MAY-2025 15:03

TRAFFIC CONTROL DETOUR PLAN



DETOUR ROUTE FOR SR 0018 (SEGMENT 0610) (ROAD CLOSURE)

UNOFFICIAL PLANS

DISTRICT	COUNTY	ROUTE	SECTION	SHEET		
12-0	GREENE	0018	DSR	7 OF 15		
MORRIS TOWNSHIP						
REV NO	REVISIONS			DATE	BY	APPD

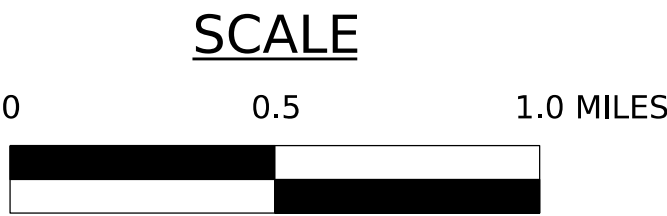

- LEGEND
- PROPOSED DETOUR ROUTE (APPROXIMATELY 20.5 MILES)
 - PROJECT LOCATION
 - TEMPORARY TYPE B SIGN POST
 - TEMPORARY TYPE III BARRICADE
 - SIGN NUMBER
 - STATE ROAD
 - TOWNSHIP ROAD
 - MUNICIPAL BOUNDARY
 - RAILROAD

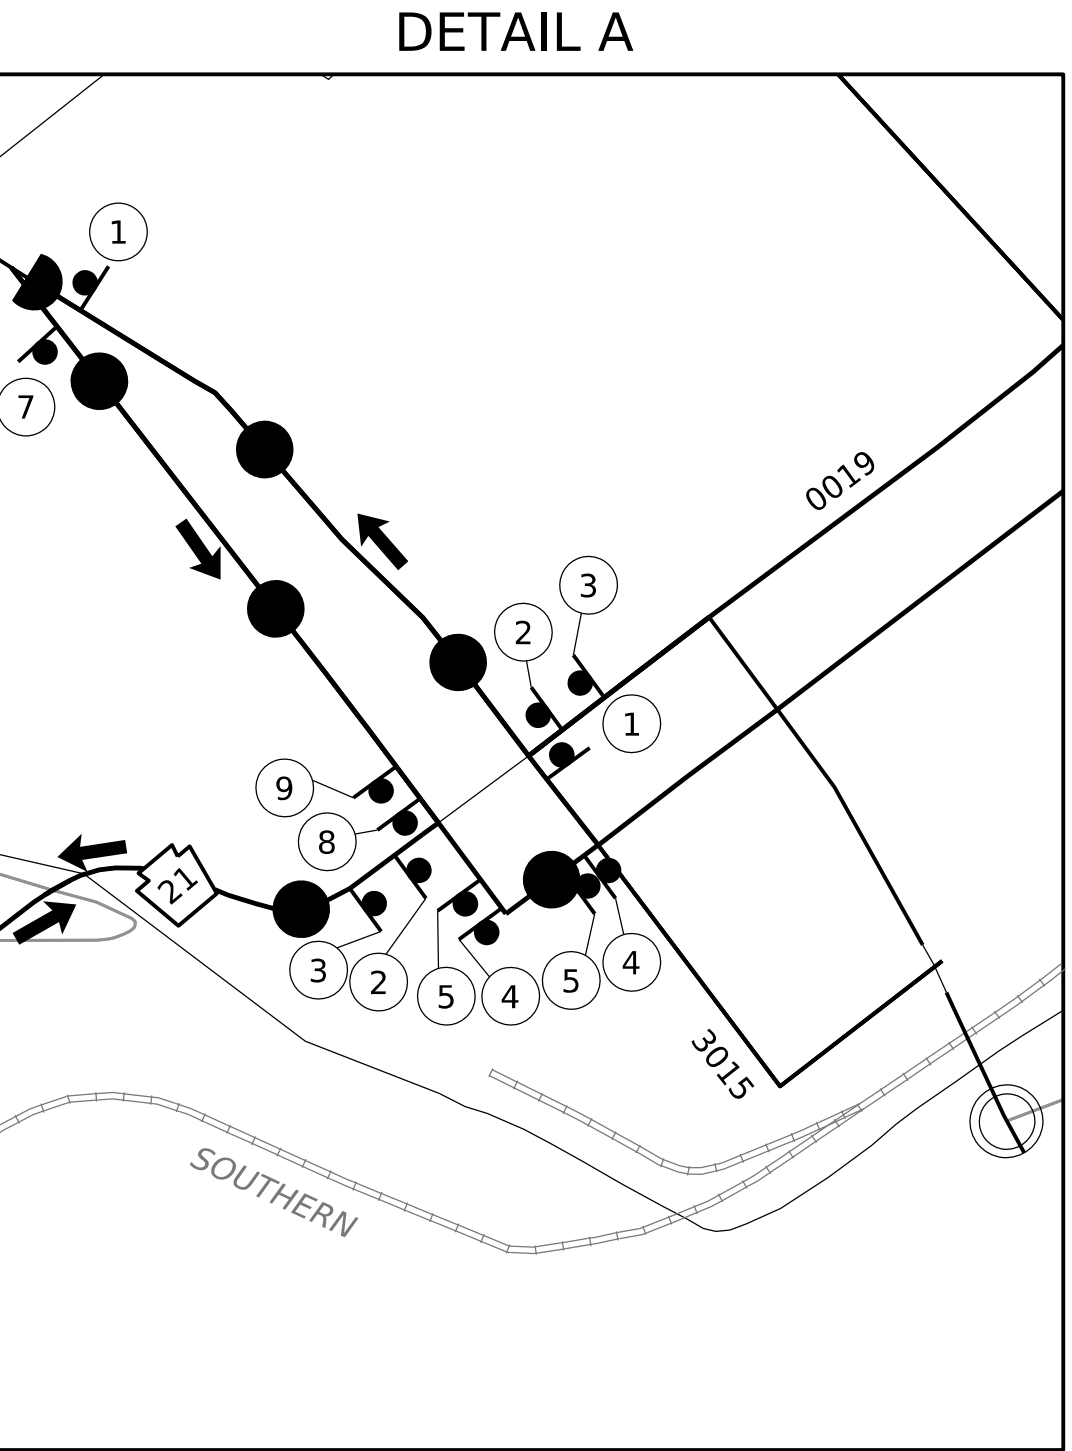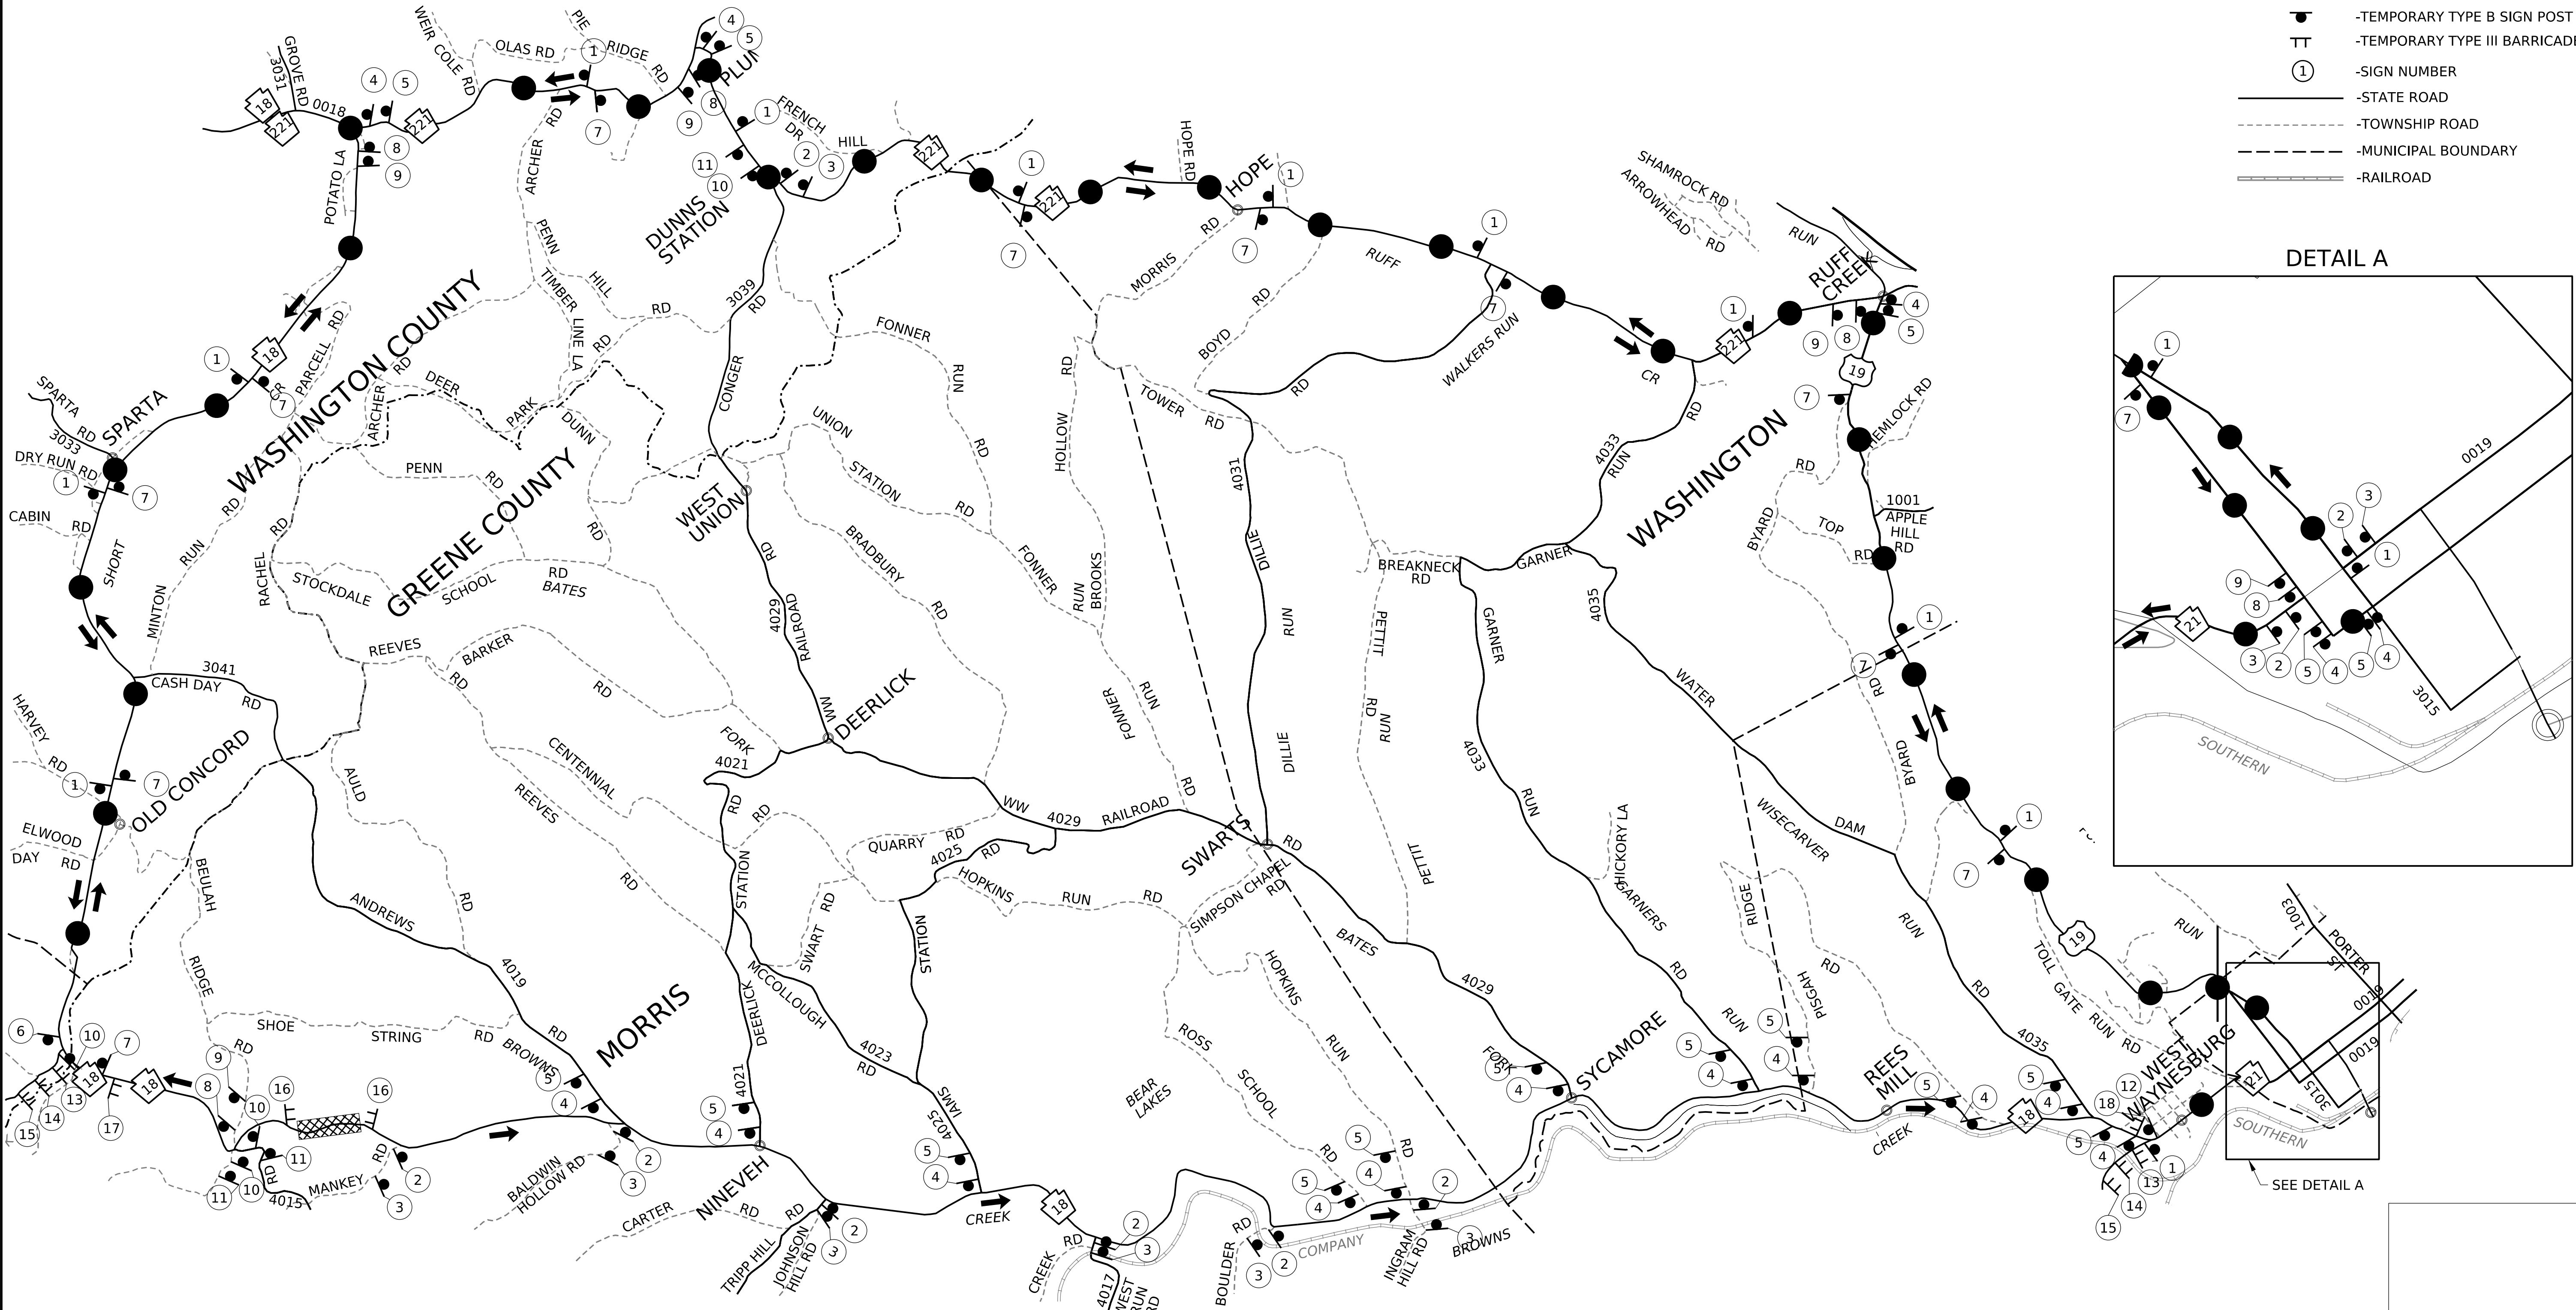

SURVEY BOOK NO.

OPERATOR: FairbanksA
FILE NAME: N:\57966-01-SR0000000\Drawings\TraCtr\Plan\264022SLD_TRFC-2PLN.dgn
PLOTTED: 27-MAY-2025 15:03

TRAFFIC CONTROL DETOUR PLAN

DETOUR ROUTE FOR SR 0221 (ROAD CLOSURE)


UNOFFICIAL PLANS

DISTRICT	COUNTY	ROUTE	SECTION	SHEET		
12-0	WASHINGTON	0221	DSR	9 OF 15		
MORRIS TOWNSHIP						
REV NO	REVISIONS			DATE	BY	APPD



LEGEND

- PROPOSED DETOUR ROUTE (APPROXIMATELY 23.5 MILES)
- PROJECT LOCATION
- TEMPORARY TYPE B SIGN POST
- TEMPORARY TYPE III BARRICADE
- SIGN NUMBER
- STATE ROAD
- TOWNSHIP ROAD
- MUNICIPAL BOUNDARY
- RAILROAD

DETAIL B

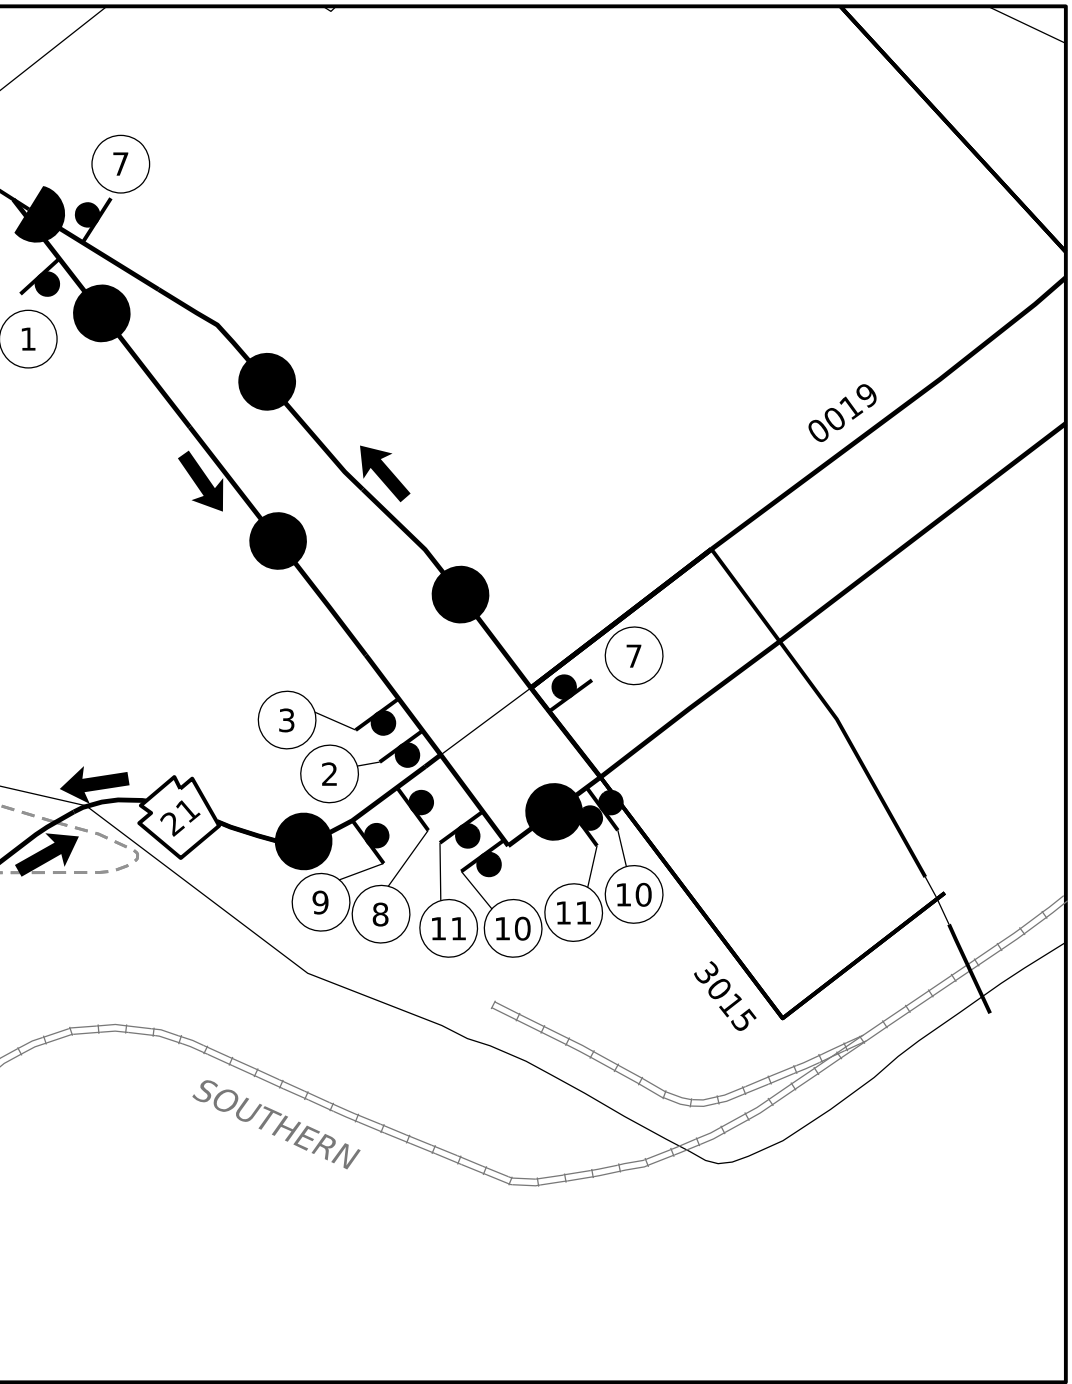


DETAIL A

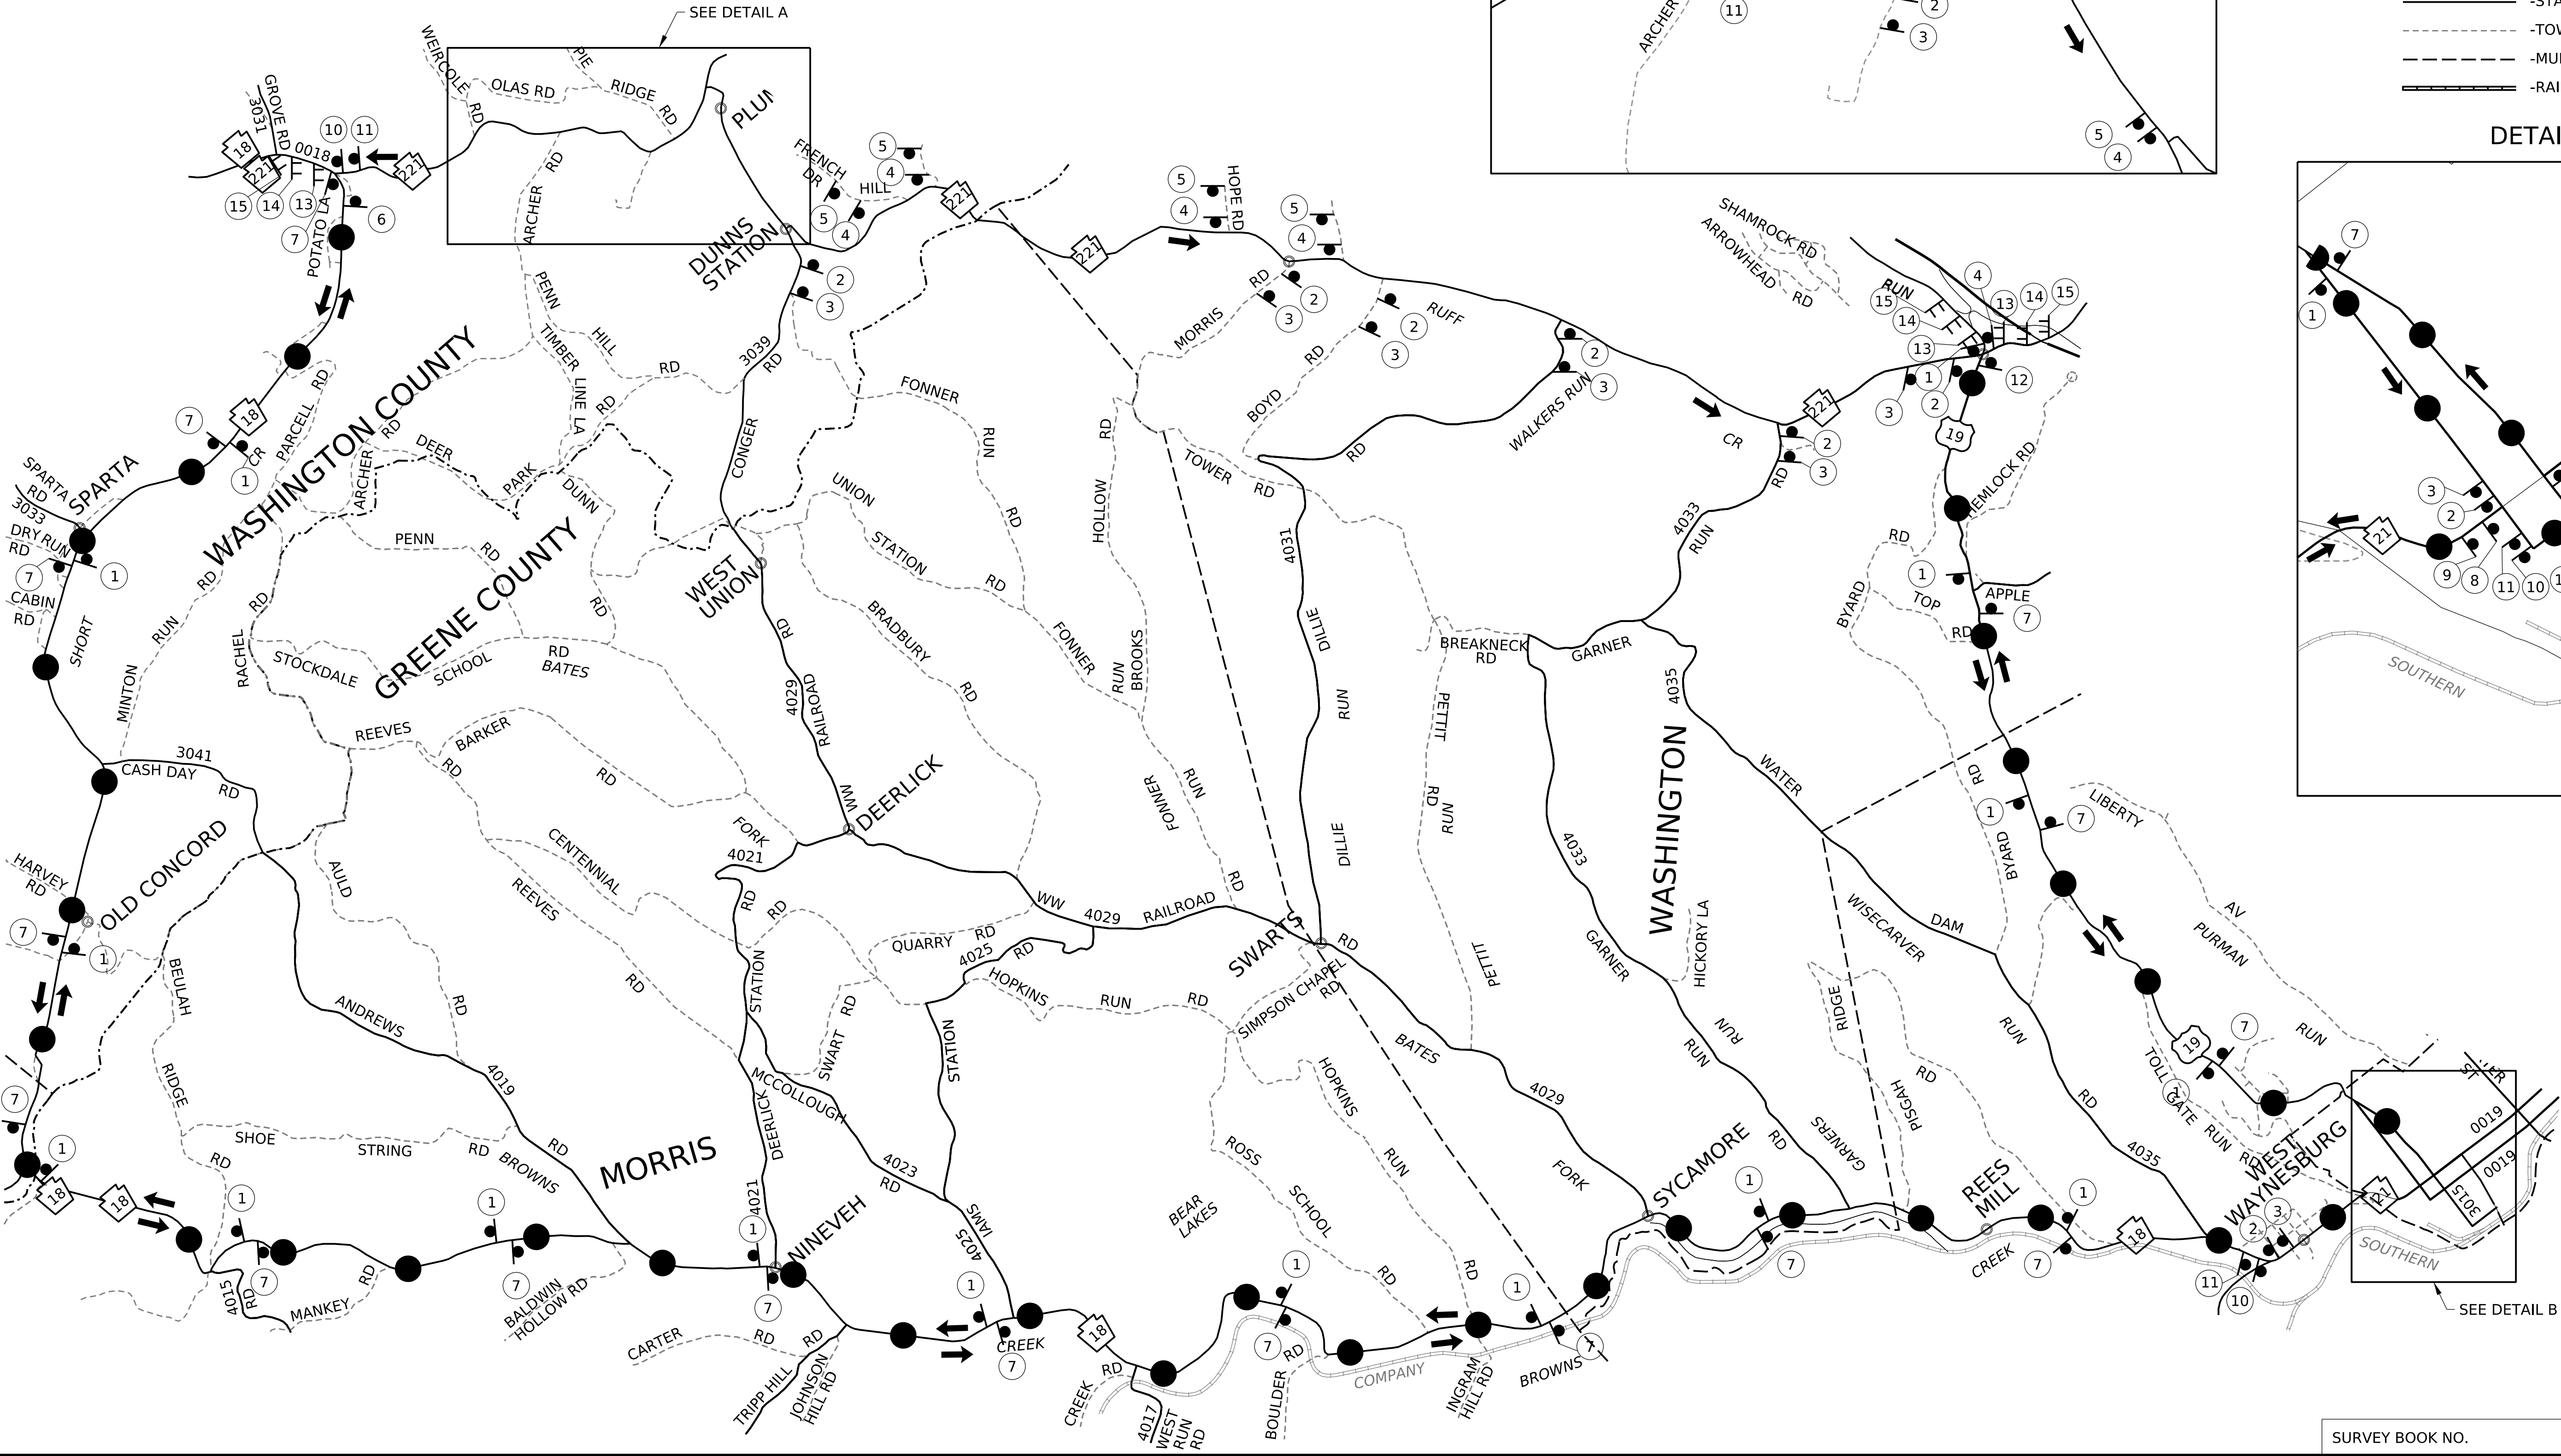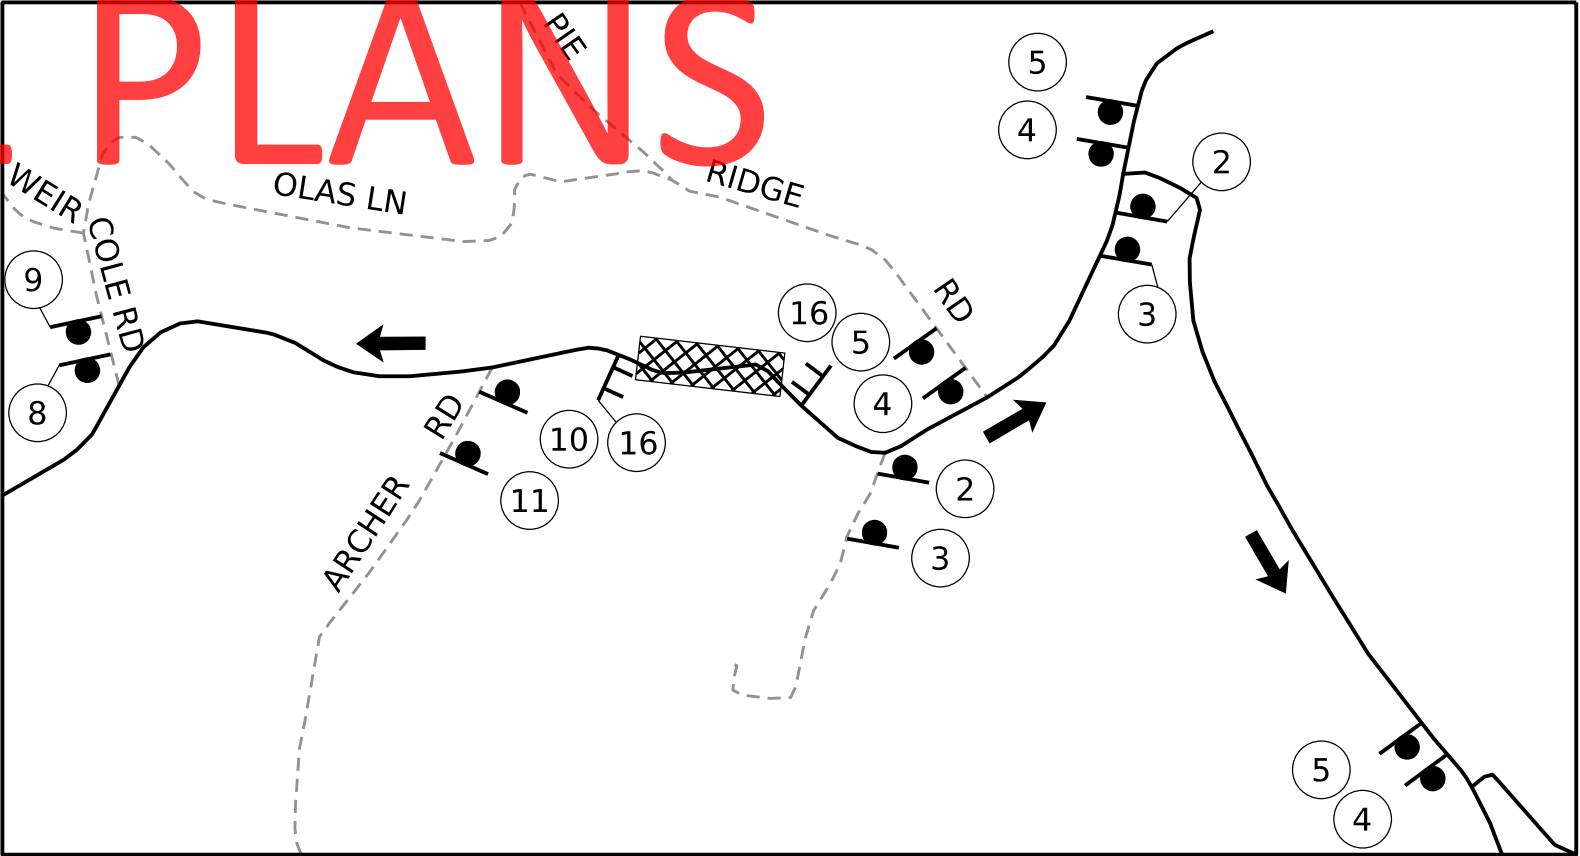

SURVEY BOOK NO.

OPERATOR: FairbanksA
FILE NAME: N:\57966-01-SR00000000\Drawings\TraCtrlPlan\264022SLD_TRFC-2PLN.dgn
PLOTTED: 27-MAY-2025 15:03

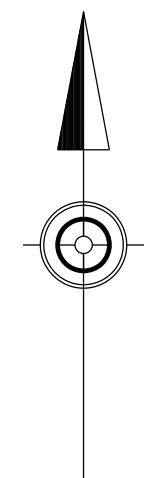


TRAFFIC CONTROL DETOUR PLAN

DETOUR ROUTE FOR SR 1001 (ROAD CLOSURE)

UNOFFICIAL PLANS

DISTRICT	COUNTY	ROUTE	SECTION	SHEET		
12-0	WASHINGTON	1001	DSR	11	OF 15	
CECIL TOWNSHIP						
REV NO	REVISIONS			DATE	BY	APPD

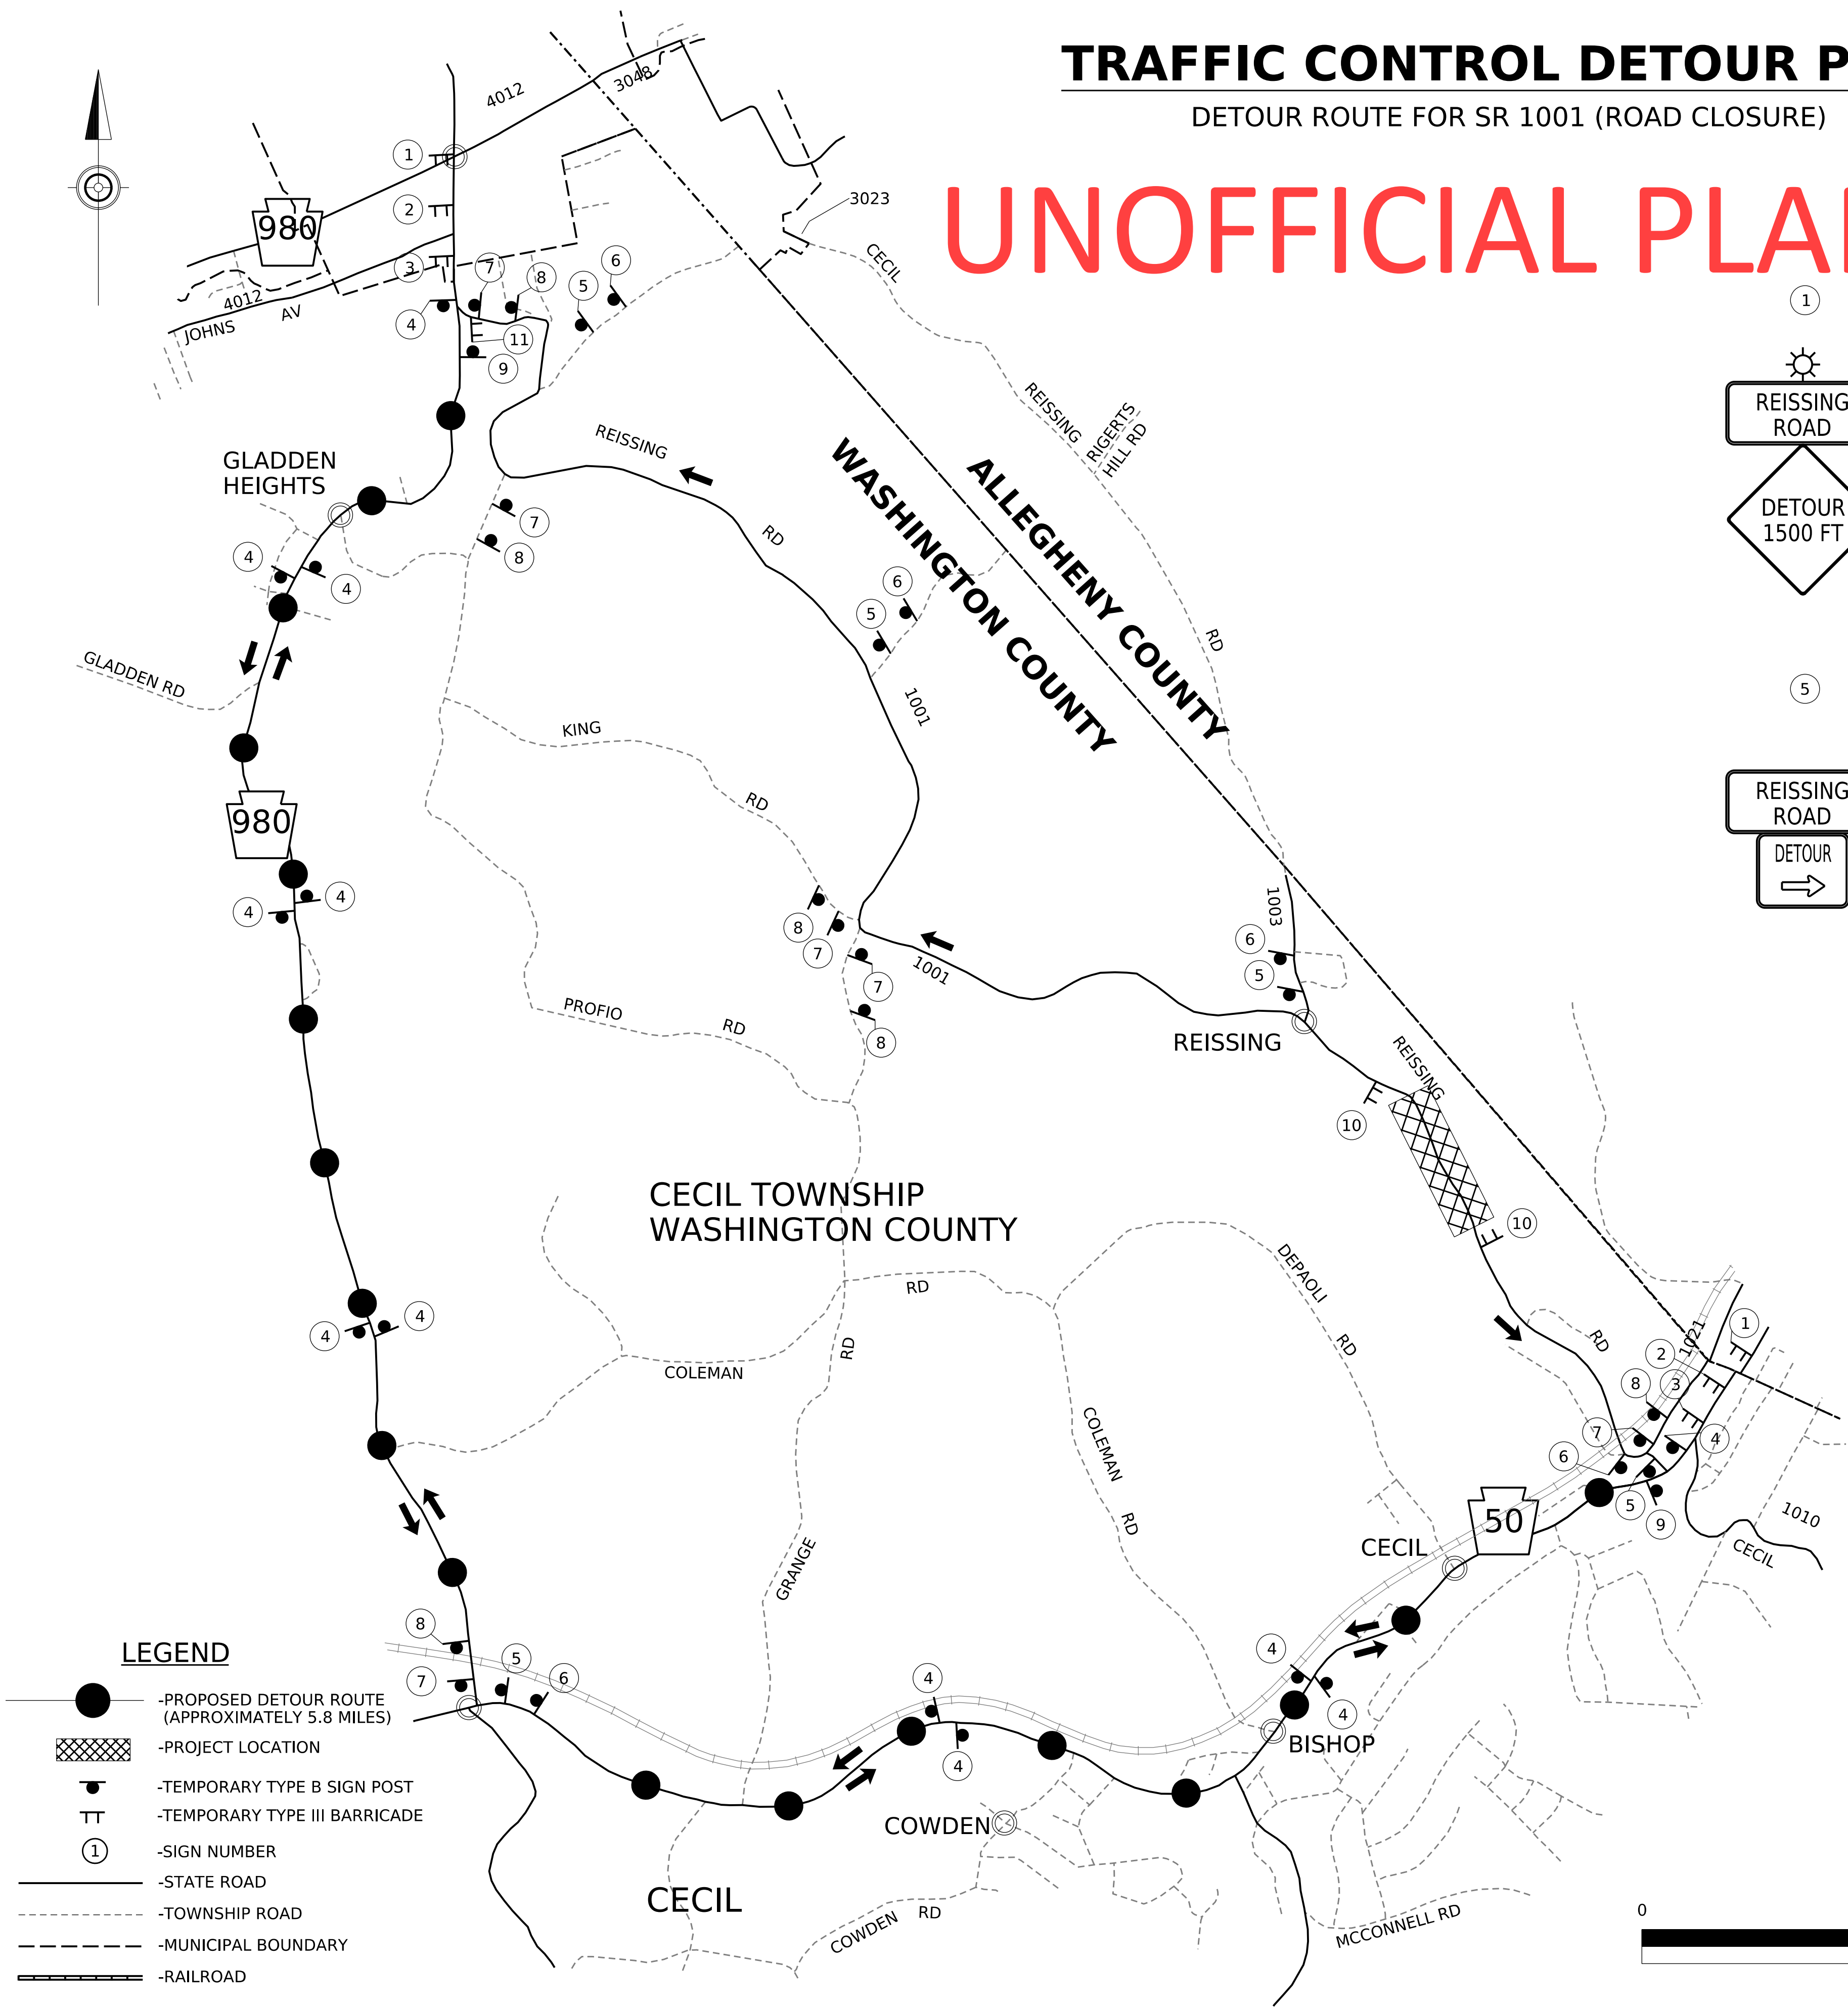

1

REISSING ROAD

DETOUR 1500 FT

TYPE B LIGHT

SS-3 30"X18"

W20-2 36"X36"

W30-1-3 20"X6"

2

REISSING ROAD

DETOUR 1000 FT

TYPE B LIGHT

SS-3 30"X18"

W20-2 36"X36"

W30-1-2 20"X6"

3

REISSING ROAD

DETOUR 500 FT

TYPE B LIGHT

SS-3 30"X18"

W20-2 36"X36"

W30-1-1 20"X6"

4

REISSING ROAD

DETOUR

SS-3 30"X18"

M4-9S 30"X24"

5

REISSING ROAD

DETOUR

SS-3 30"X18"

M4-9R 30"X24"

6

REISSING ROAD

DETOUR

SS-3 30"X18"

M4-9SR 30"X24"

7

REISSING ROAD

DETOUR

SS-3 30"X18"

M4-9L 30"X24"

8

REISSING ROAD

DETOUR

SS-3 30"X18"

M4-9SL 30"X24"

9

END DETOUR

M4-8A 24"X18"

10

ROAD CLOSED

TYPE B LIGHTS

R11-2 48"X30"

11

ROAD CLOSED 3.2 MILES AHEAD LOCAL TRAFFIC ONLY

DETOUR

TYPE B LIGHTS

R11-3A 60"X30"

M4-10R 48"X18"

SURVEY BOOK NO.


OPERATOR: FairbanksA
FILE NAME: N:\57966-01-SR00000000Drawings\TraCtrPlan\264022SLD_TRFC-2PLN.dgn
PLOTTED: 27-MAY-2025 15:03

DISTRICT	COUNTY	ROUTE	SECTION	SHEET		
12-0	WESTMORELAND	0993	DSR	12 OF 15		
NORTH HUNTINGDON TOWNSHIP						
REV NO	REVISIONS			DATE	BY	APPD

TRAFFIC CONTROL DETOUR PLAN

DETOUR ROUTE FOR SR 0993 (ROAD CLOSURE)

UNOFFICIAL PLANS

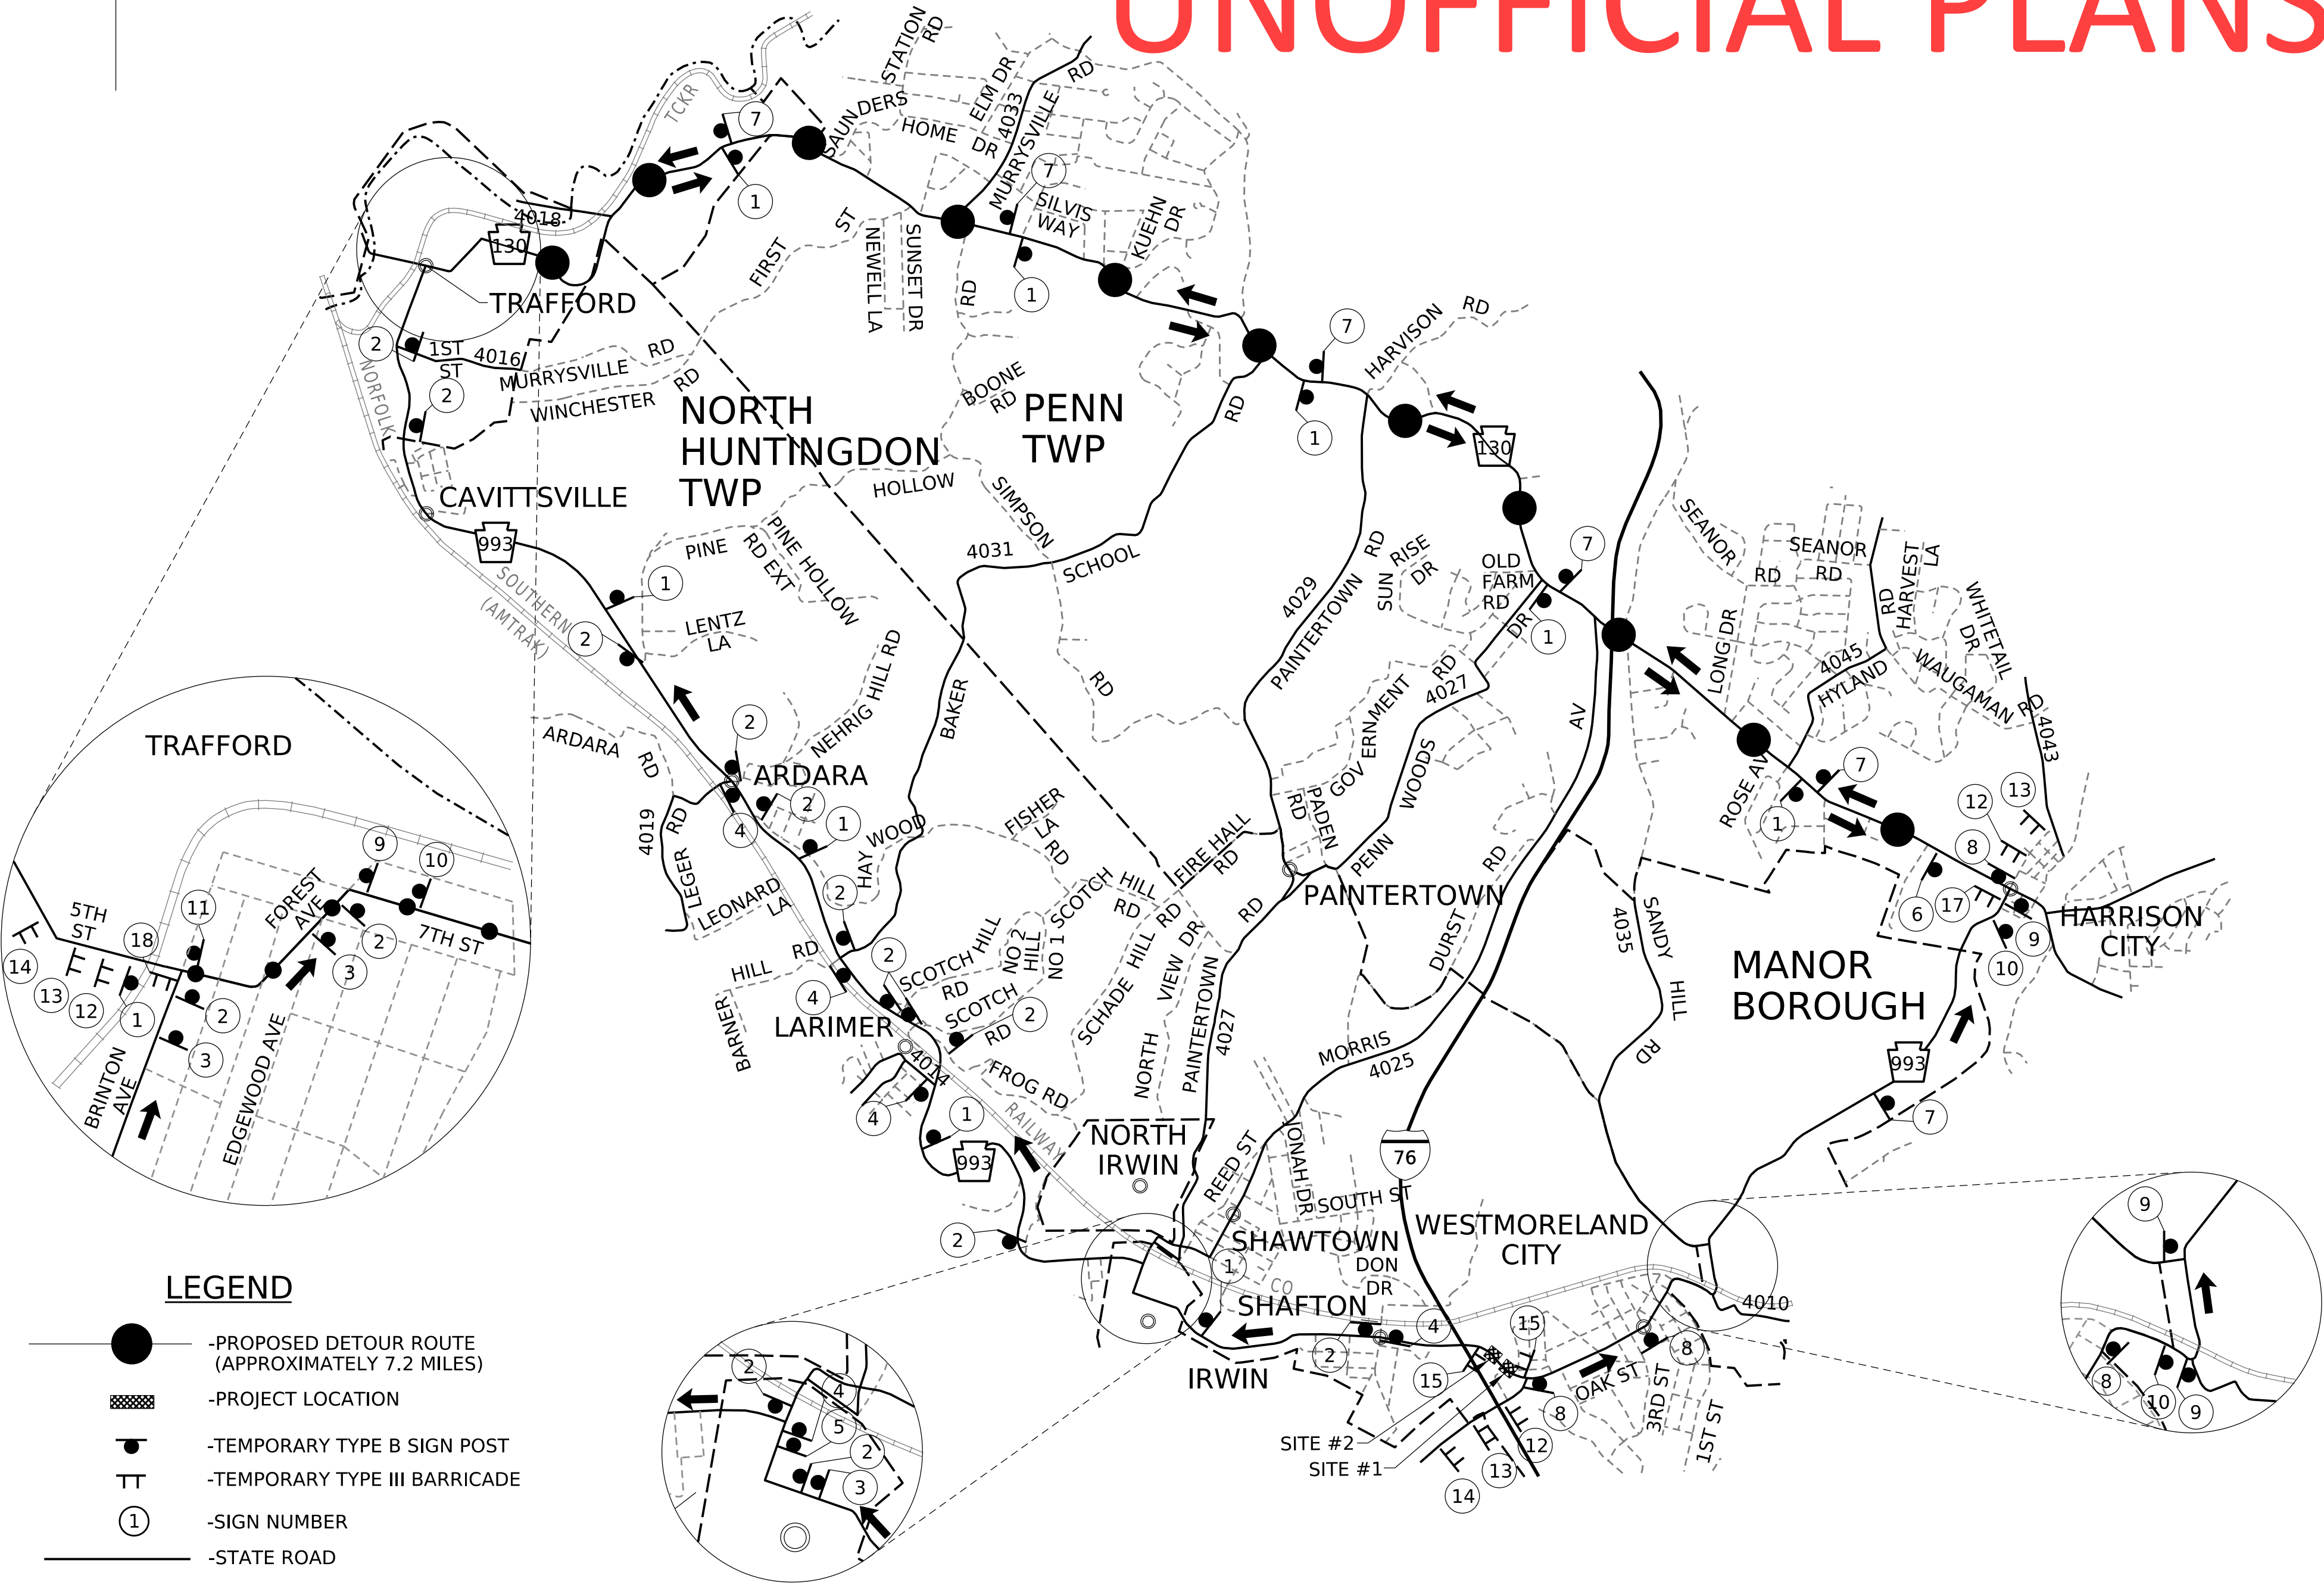

- LEGEND**
- PROPOSED DETOUR ROUTE (APPROXIMATELY 7.2 MILES)
 - PROJECT LOCATION
 - TEMPORARY TYPE B SIGN POST
 - TEMPORARY TYPE III BARRICADE
 - SIGN NUMBER
 - STATE ROAD
 - TOWNSHIP ROAD
 - MUNICIPAL BOUNDARY
 - RAILROAD

①	DETOUR EAST 993 ↑	M4-8 24"X12" M3-2 24"X12" M1-5 30"X24" M6-3 21"X15"	②	DETOUR EAST 993 →	M4-8 24"X12" M3-2 24"X12" M1-5 30"X24" M6-1 21"X15"	③	DETOUR EAST 993 ↘	M4-8 24"X12" M3-2 24"X12" M1-5 30"X24" M5-1R 21"X15"
④	DETOUR EAST 993 ←	M4-8 24"X12" M3-2 24"X12" M1-5 30"X24" M6-1 21"X15"	⑤	DETOUR EAST 993 ↙	M4-8 24"X12" M3-2 24"X12" M1-5 30"X24" M5-1L 21"X15"	⑥	END DETOUR EAST 993	M4-8A 24"X18" M3-2 24"X12" M1-5 30"X24"
⑦	DETOUR WEST 993 ↑	M4-8 24"X12" M3-4 24"X12" M1-5 30"X24" M6-3 21"X15"	⑧	DETOUR WEST 993 →	M4-8 24"X12" M3-4 24"X12" M1-5 30"X24" M6-1 21"X15"	⑨	DETOUR WEST 993 ←	M4-8 24"X12" M3-4 24"X12" M1-5 30"X24" M6-1 21"X15"
⑩	DETOUR WEST 993 ↘	M4-8 24"X12" M3-4 24"X12" M1-5 30"X24" M5-1L 21"X15"	⑪	END DETOUR WEST 993	M4-8A 24"X18" M3-4 24"X12" M1-5 30"X24"	⑫	TYPE B LIGHT DETOUR 500 FT	W20-2 36"X36" W30-1-1 20"X6"


⑬	TYPE B LIGHT DETOUR 1000 FT	W20-2 36"X36" W30-1-2 20"X6"	⑭	TYPE B LIGHT DETOUR 1500 FT	W20-2 36"X36" W30-1-3 20"X6"	⑮	TYPE B LIGHTS ROAD CLOSED	R11-2 48"X30"	⑯	TYPE B LIGHTS ROAD CLOSED 7.0 MILES AHEAD LOCAL TRAFFIC ONLY	R11-3A 60"X30" M4-10L 48"X18"	⑰	TYPE B LIGHTS ROAD CLOSED 2.8 MILES AHEAD LOCAL TRAFFIC ONLY	R11-3A 60"X30" M4-10R 48"X18"
---	-----------------------------------	---------------------------------------	---	-----------------------------------	---------------------------------------	---	---------------------------------	------------------	---	---	--	---	---	--

SCALE



SURVEY BOOK NO.


OPERATOR: FairbanksA
FILE NAME: N:\57966-01-SR0000000\Drawings\TraCtrlPlan\264022SLD_TRFC-2PLN.dgn
PLOTTED: 27-MAY-2025 15:03

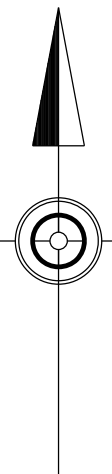

TRAFFIC CONTROL DETOUR PLAN


DETOUR ROUTE FOR SR 4019 (ROAD CLOSURE)

UNOFFICIAL PLANS

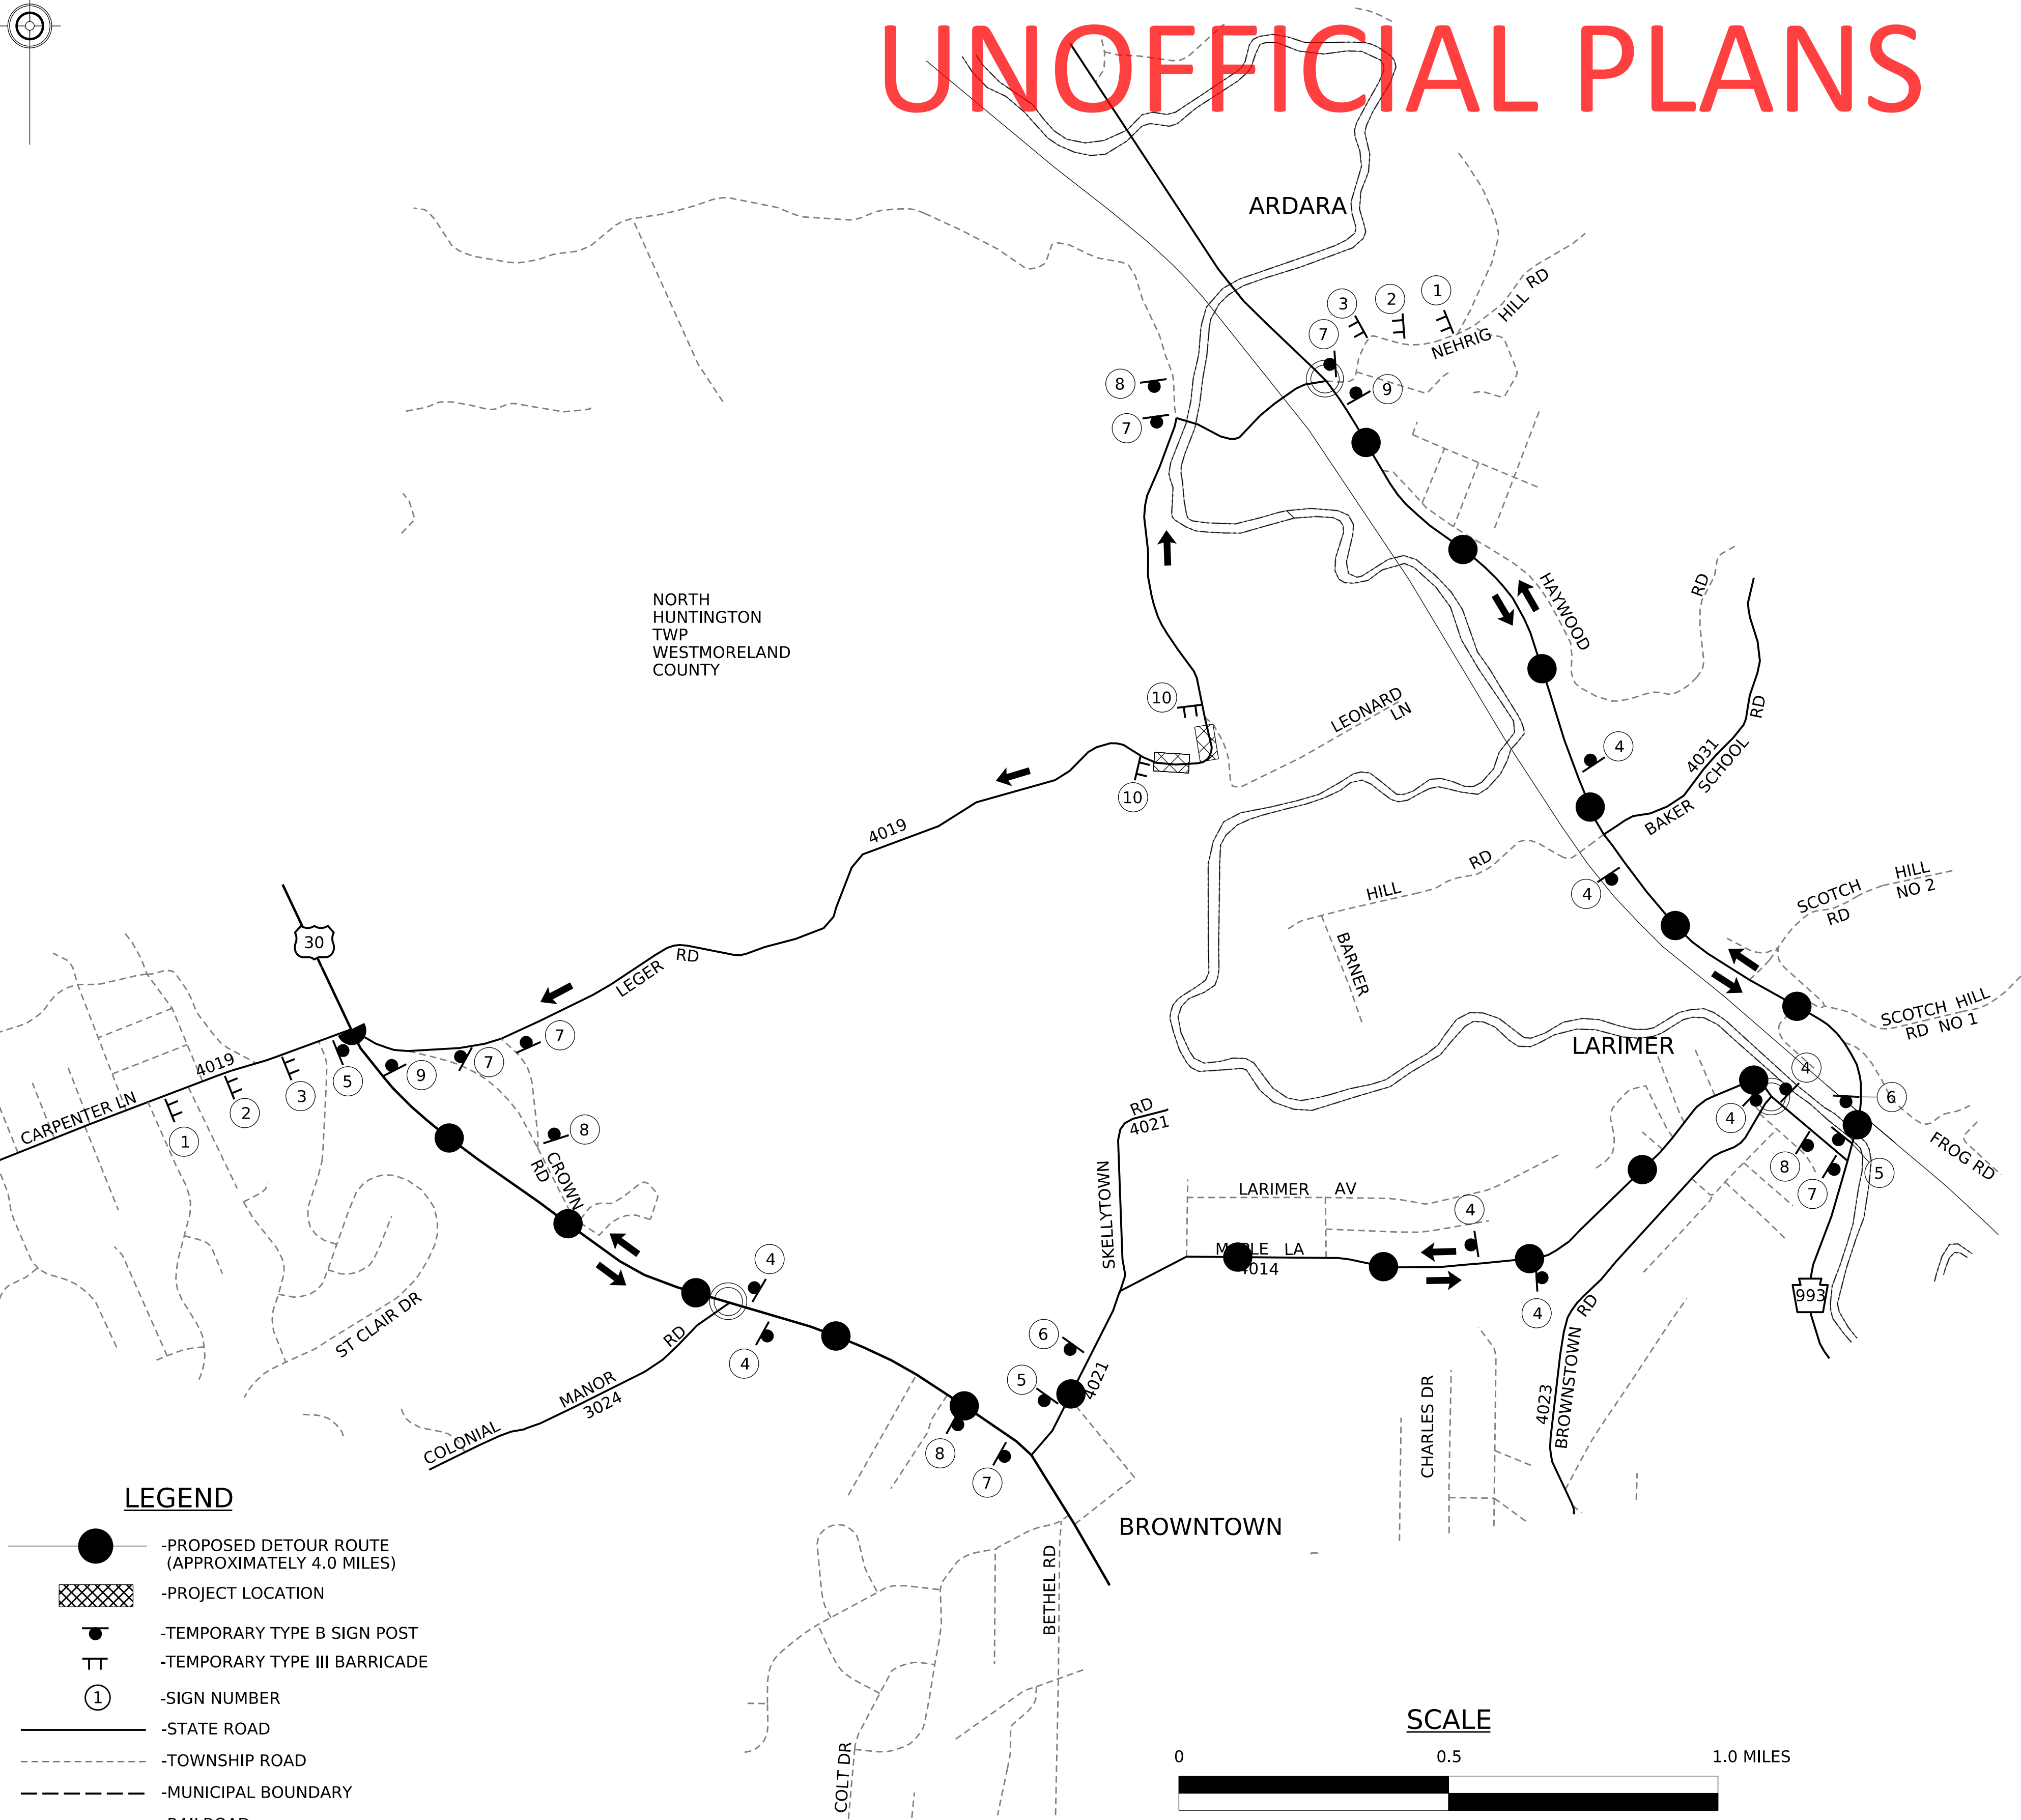

LEGEND

- PROPOSED DETOUR ROUTE (APPROXIMATELY 4.0 MILES)
- PROJECT LOCATION
- TEMPORARY TYPE B SIGN POST
- TEMPORARY TYPE III BARRICADE
- SIGN NUMBER
- STATE ROAD
- TOWNSHIP ROAD
- MUNICIPAL BOUNDARY
- RAILROAD

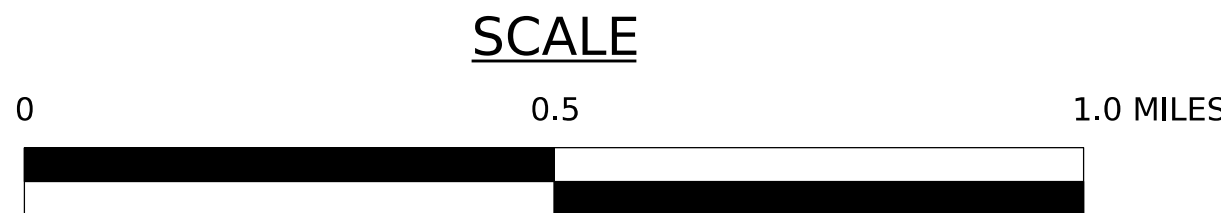

DISTRICT	COUNTY	ROUTE	SECTION	SHEET	
12-0	WESTMORELAND	4019	DSR	13 OF 15	
NORTH HUNTINGDON TOWNSHIP					
REV NO	REVISIONS			DATE	BY APPD

①

LEGER ROAD

DETOUR 1500 FT

TYPE B LIGHT
SS-4 30"X18"
W20-2 36"X36"
W30-1-3 20"X6"

②

LEGER ROAD

DETOUR 1000 FT

TYPE B LIGHT
SS-4 30"X18"
W20-2 36"X36"
W30-1-2 20"X6"

③

LEGER ROAD

DETOUR 500 FT

TYPE B LIGHT
SS-4 30"X18"
W20-2 36"X36"
W30-1-1 20"X6"

④

LEGER ROAD

DETOUR

TYPE B LIGHT
SS-4 30"X18"
M4-9S 30"X24"

⑤

LEGER ROAD

DETOUR

TYPE B LIGHT
SS-4 30"X18"
M4-9R 30"X24"

⑥

LEGER ROAD

DETOUR

TYPE B LIGHT
SS-4 30"X18"
M4-9S 30"X24"

⑦

LEGER ROAD

DETOUR

TYPE B LIGHT
SS-4 30"X18"
M4-9L 30"X24"

⑧

LEGER ROAD

DETOUR

TYPE B LIGHT
SS-4 30"X18"
M4-9SL 30"X24"

⑨

END DETOUR

M4-9A 24"X18"


⑩

ROAD CLOSED

TYPE B LIGHTS
R11-2 48"X30"

SURVEY BOOK NO.



OPERATOR: FairbanksA
FILE NAME: N:\57966-01-SR00000000\Drawings\TraCtr\Plan\264022SLD_TRFC-2PLN.dgn
PLOTTED: 27-MAY-2025 15:03

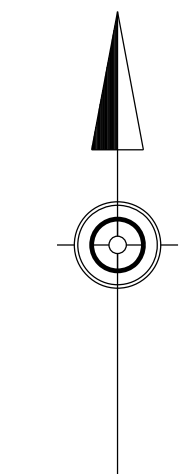

TRAFFIC CONTROL DETOUR PLAN

DETOUR ROUTE FOR SR 4031 (ROAD CLOSURE)

UNOFFICIAL PLANS

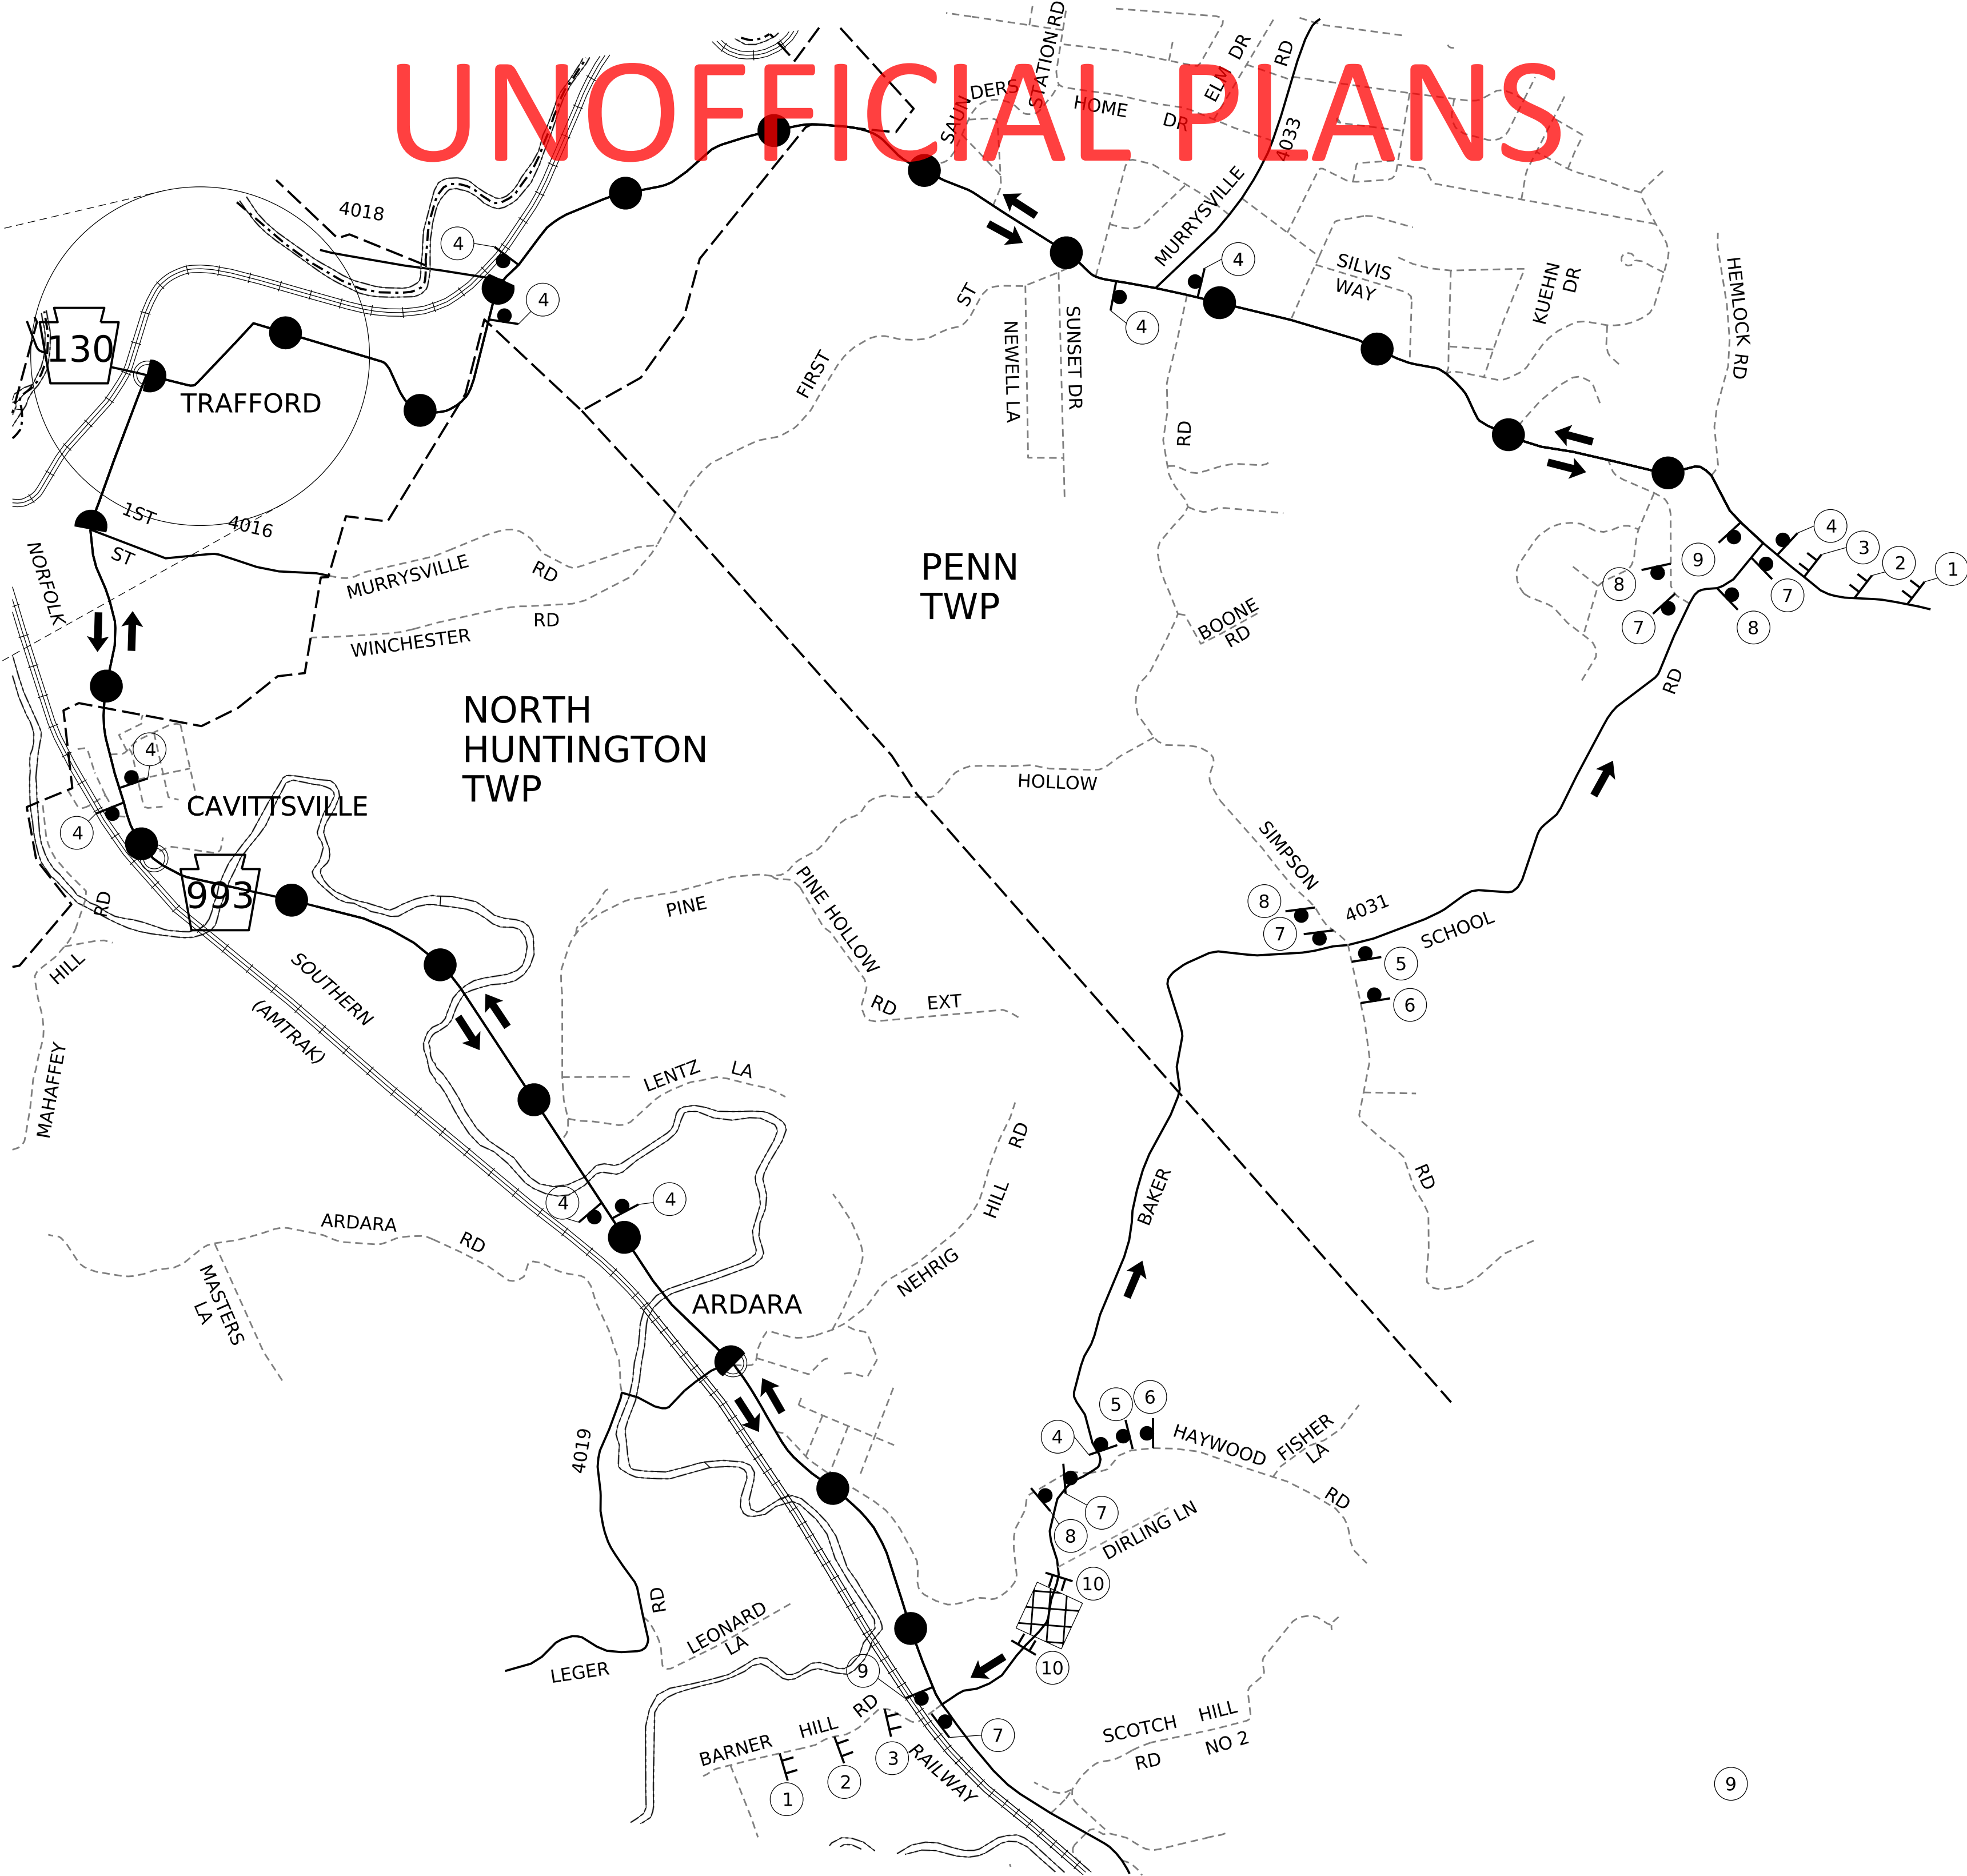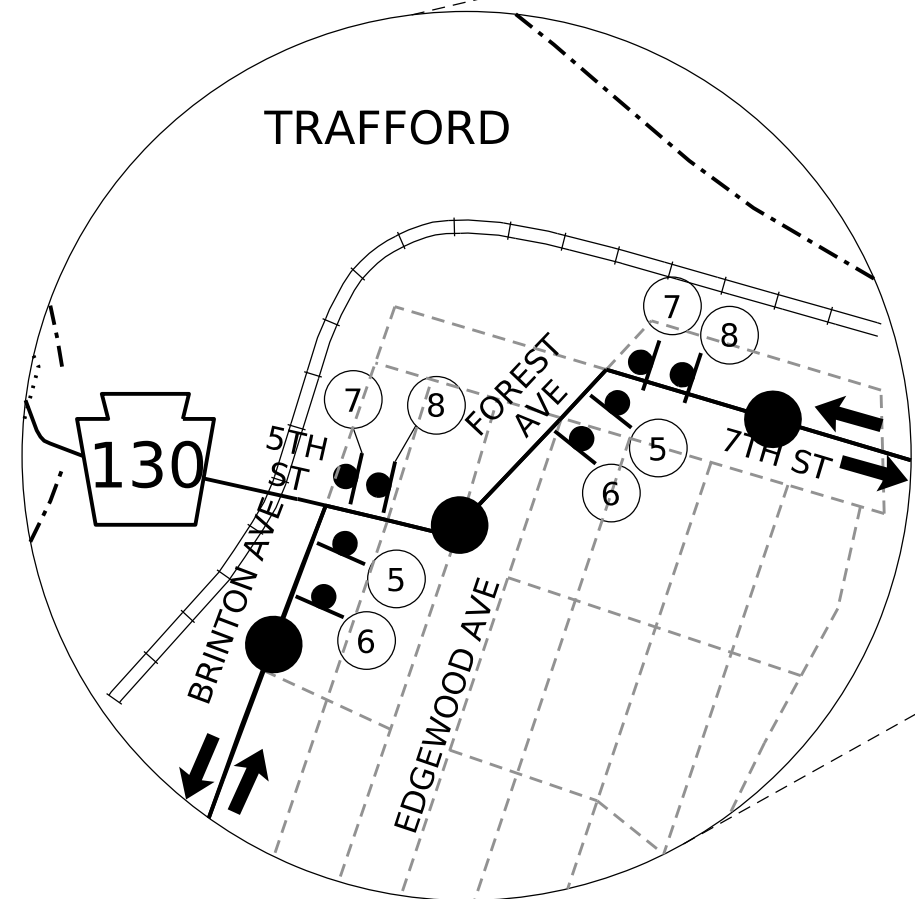

- LEGEND**
- PROPOSED DETOUR ROUTE (APPROXIMATELY 6.9 MILES)
 - PROJECT LOCATION
 - TEMPORARY TYPE B SIGN POST
 - TEMPORARY TYPE III BARRICADE
 - SIGN NUMBER
 - STATE ROAD
 - TOWNSHIP ROAD
 - MUNICIPAL BOUNDARY
 - RAILROAD




1	2
BAKER SCHOOL ROAD	BAKER SCHOOL ROAD
TYPE B LIGHT SS-5 48"X18"	TYPE B LIGHT SS-5 48"X18"
W20-2 36"X36"	W20-2 36"X36"
W30-1-3 20"X6"	W30-1-2 20"X6"
3	4
BAKER SCHOOL ROAD	BAKER SCHOOL ROAD
TYPE B LIGHT SS-5 48"X18"	TYPE B LIGHT SS-5 48"X18"
W20-2 36"X36"	M4-9S 30"X24"
W30-1-1 20"X6"	
5	6
BAKER SCHOOL ROAD	BAKER SCHOOL ROAD
SS-5 48"X18"	SS-5 48"X18"
M4-9R 30"X24"	M4-9SR 30"X24"
7	8
BAKER SCHOOL ROAD	BAKER SCHOOL ROAD
SS-5 48"X18"	SS-5 48"X18"
M4-9L 30"X24"	M4-9SL 30"X24"
9	10
END DETOUR	ROAD CLOSED
M4-8A 24"X18"	TYPE B LIGHTS R11-2 48"X30"

SURVEY BOOK NO.

PLOTTED: 27-MAY-2025 15:03

OPERATOR: FairbanksA
 FILE NAME: N:\57966-01-SR00000000\Drawings\TraCtrlPlan\264022SLD_TRFC-2PLN.dgn

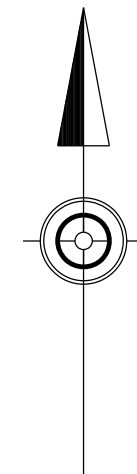


TRAFFIC CONTROL DETOUR PLAN



DETOUR ROUTE FOR SR 4073 (ROAD CLOSURE)

UNOFFICIAL PLANS

DISTRICT	COUNTY	ROUTE	SECTION	SHEET
12-0	WESTMORELAND	4073	DSR	15 OF 15
ALLEGHENY TOWNSHIP				
REV NO	REVISIONS	DATE	BY	APPD

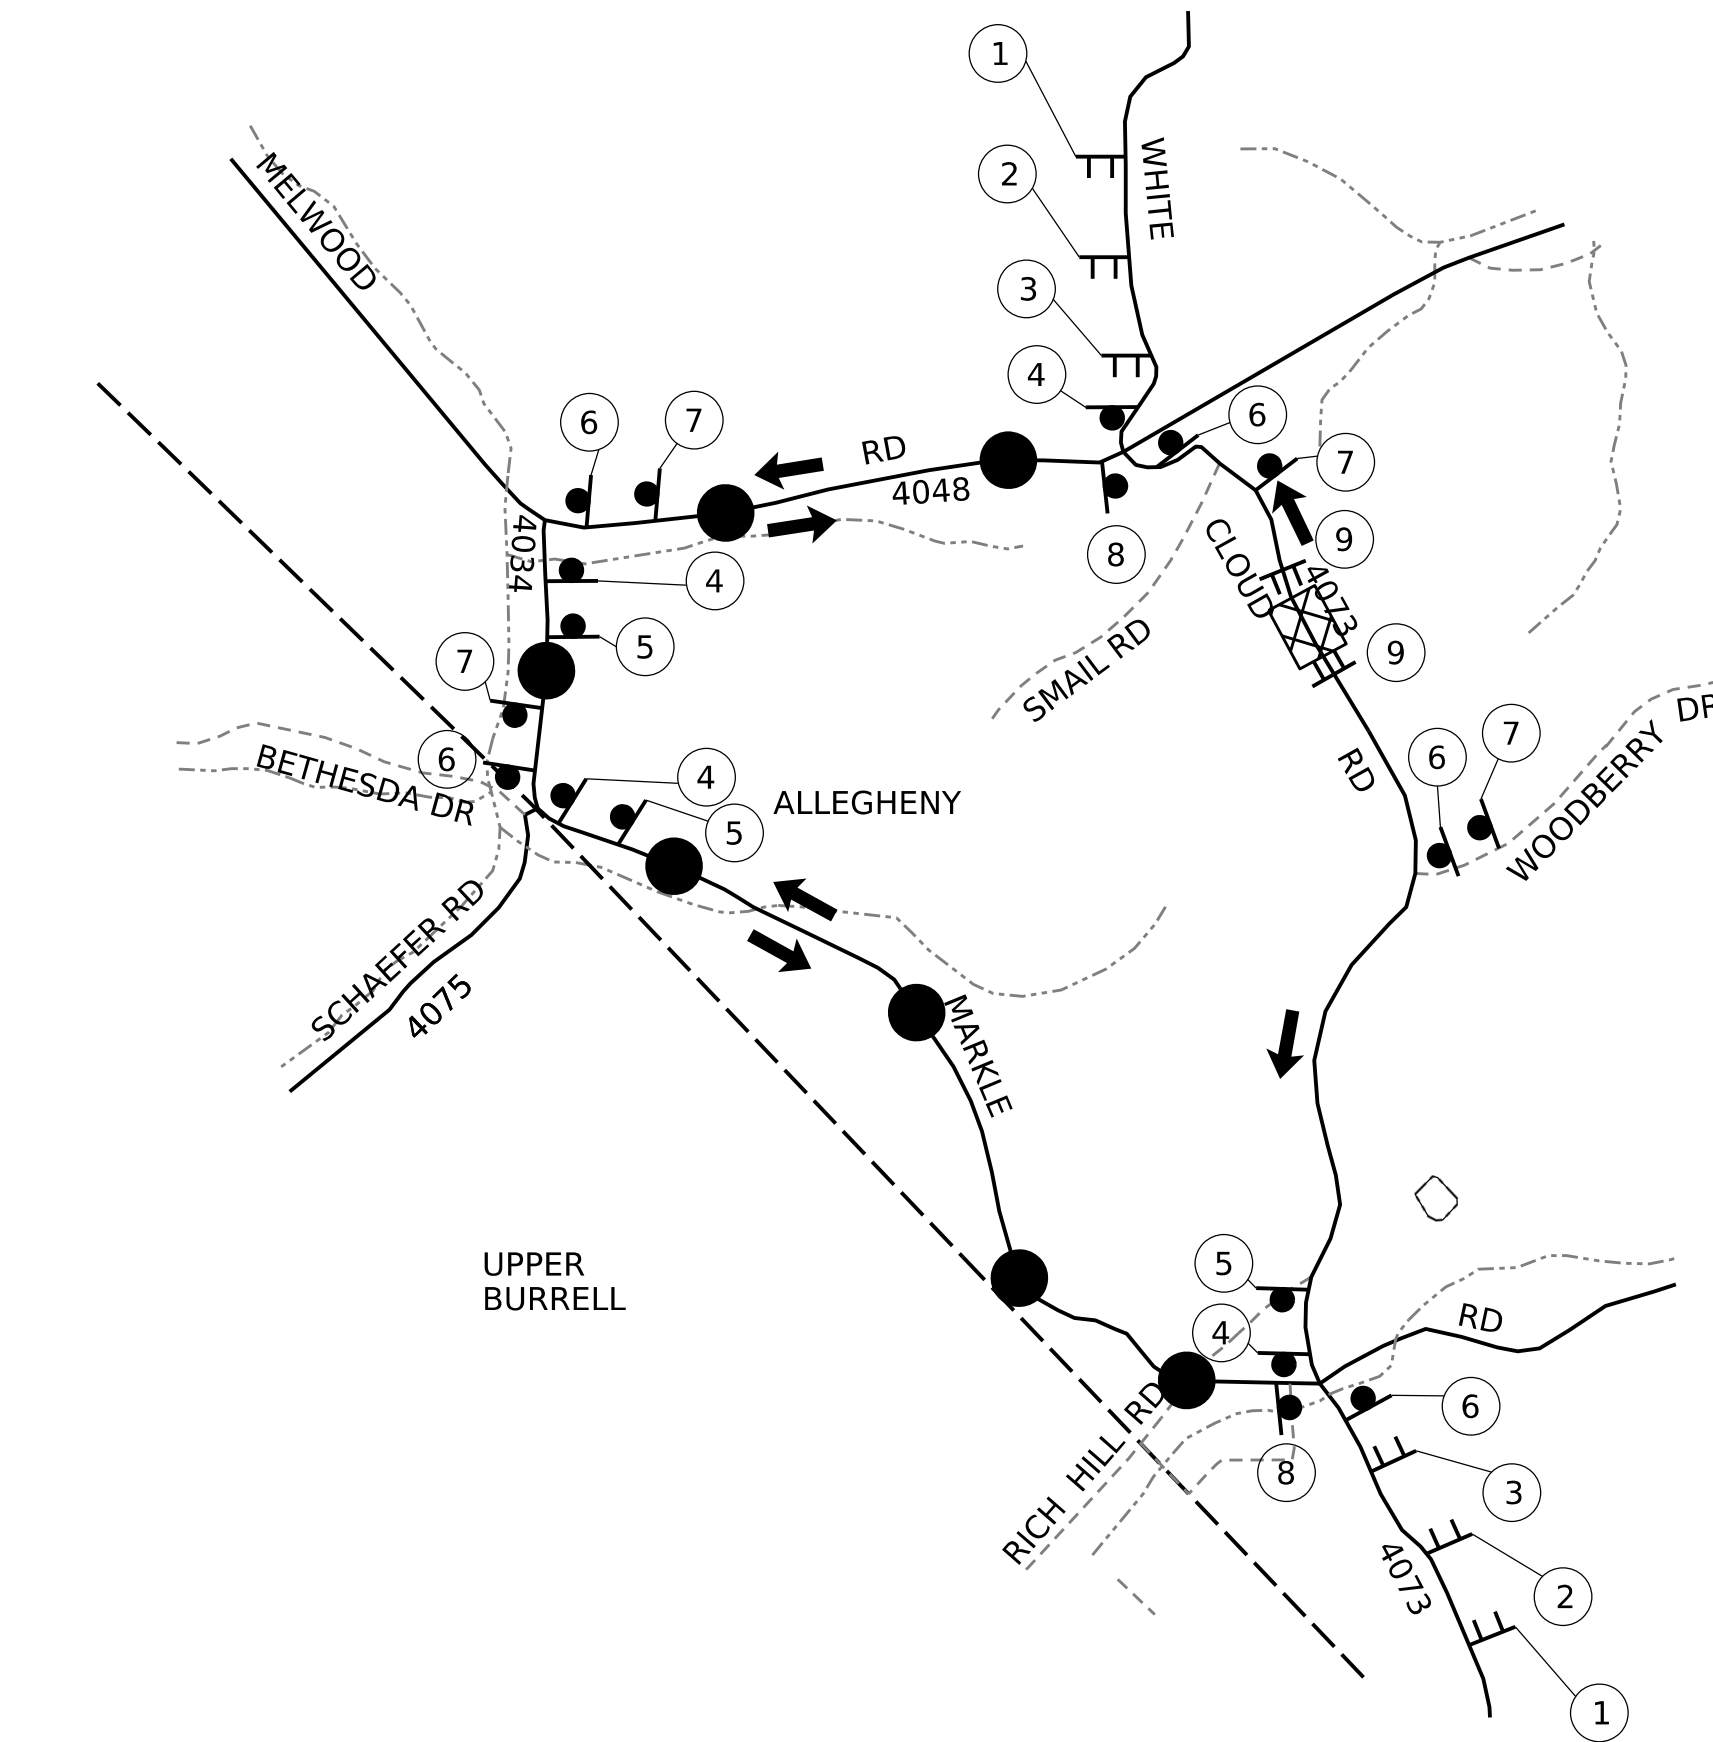

ALLEGHENY TOWNSHIP
WESTMORELAND COUNTY

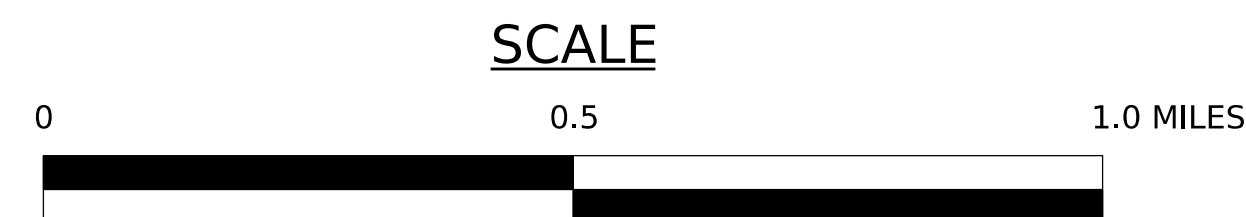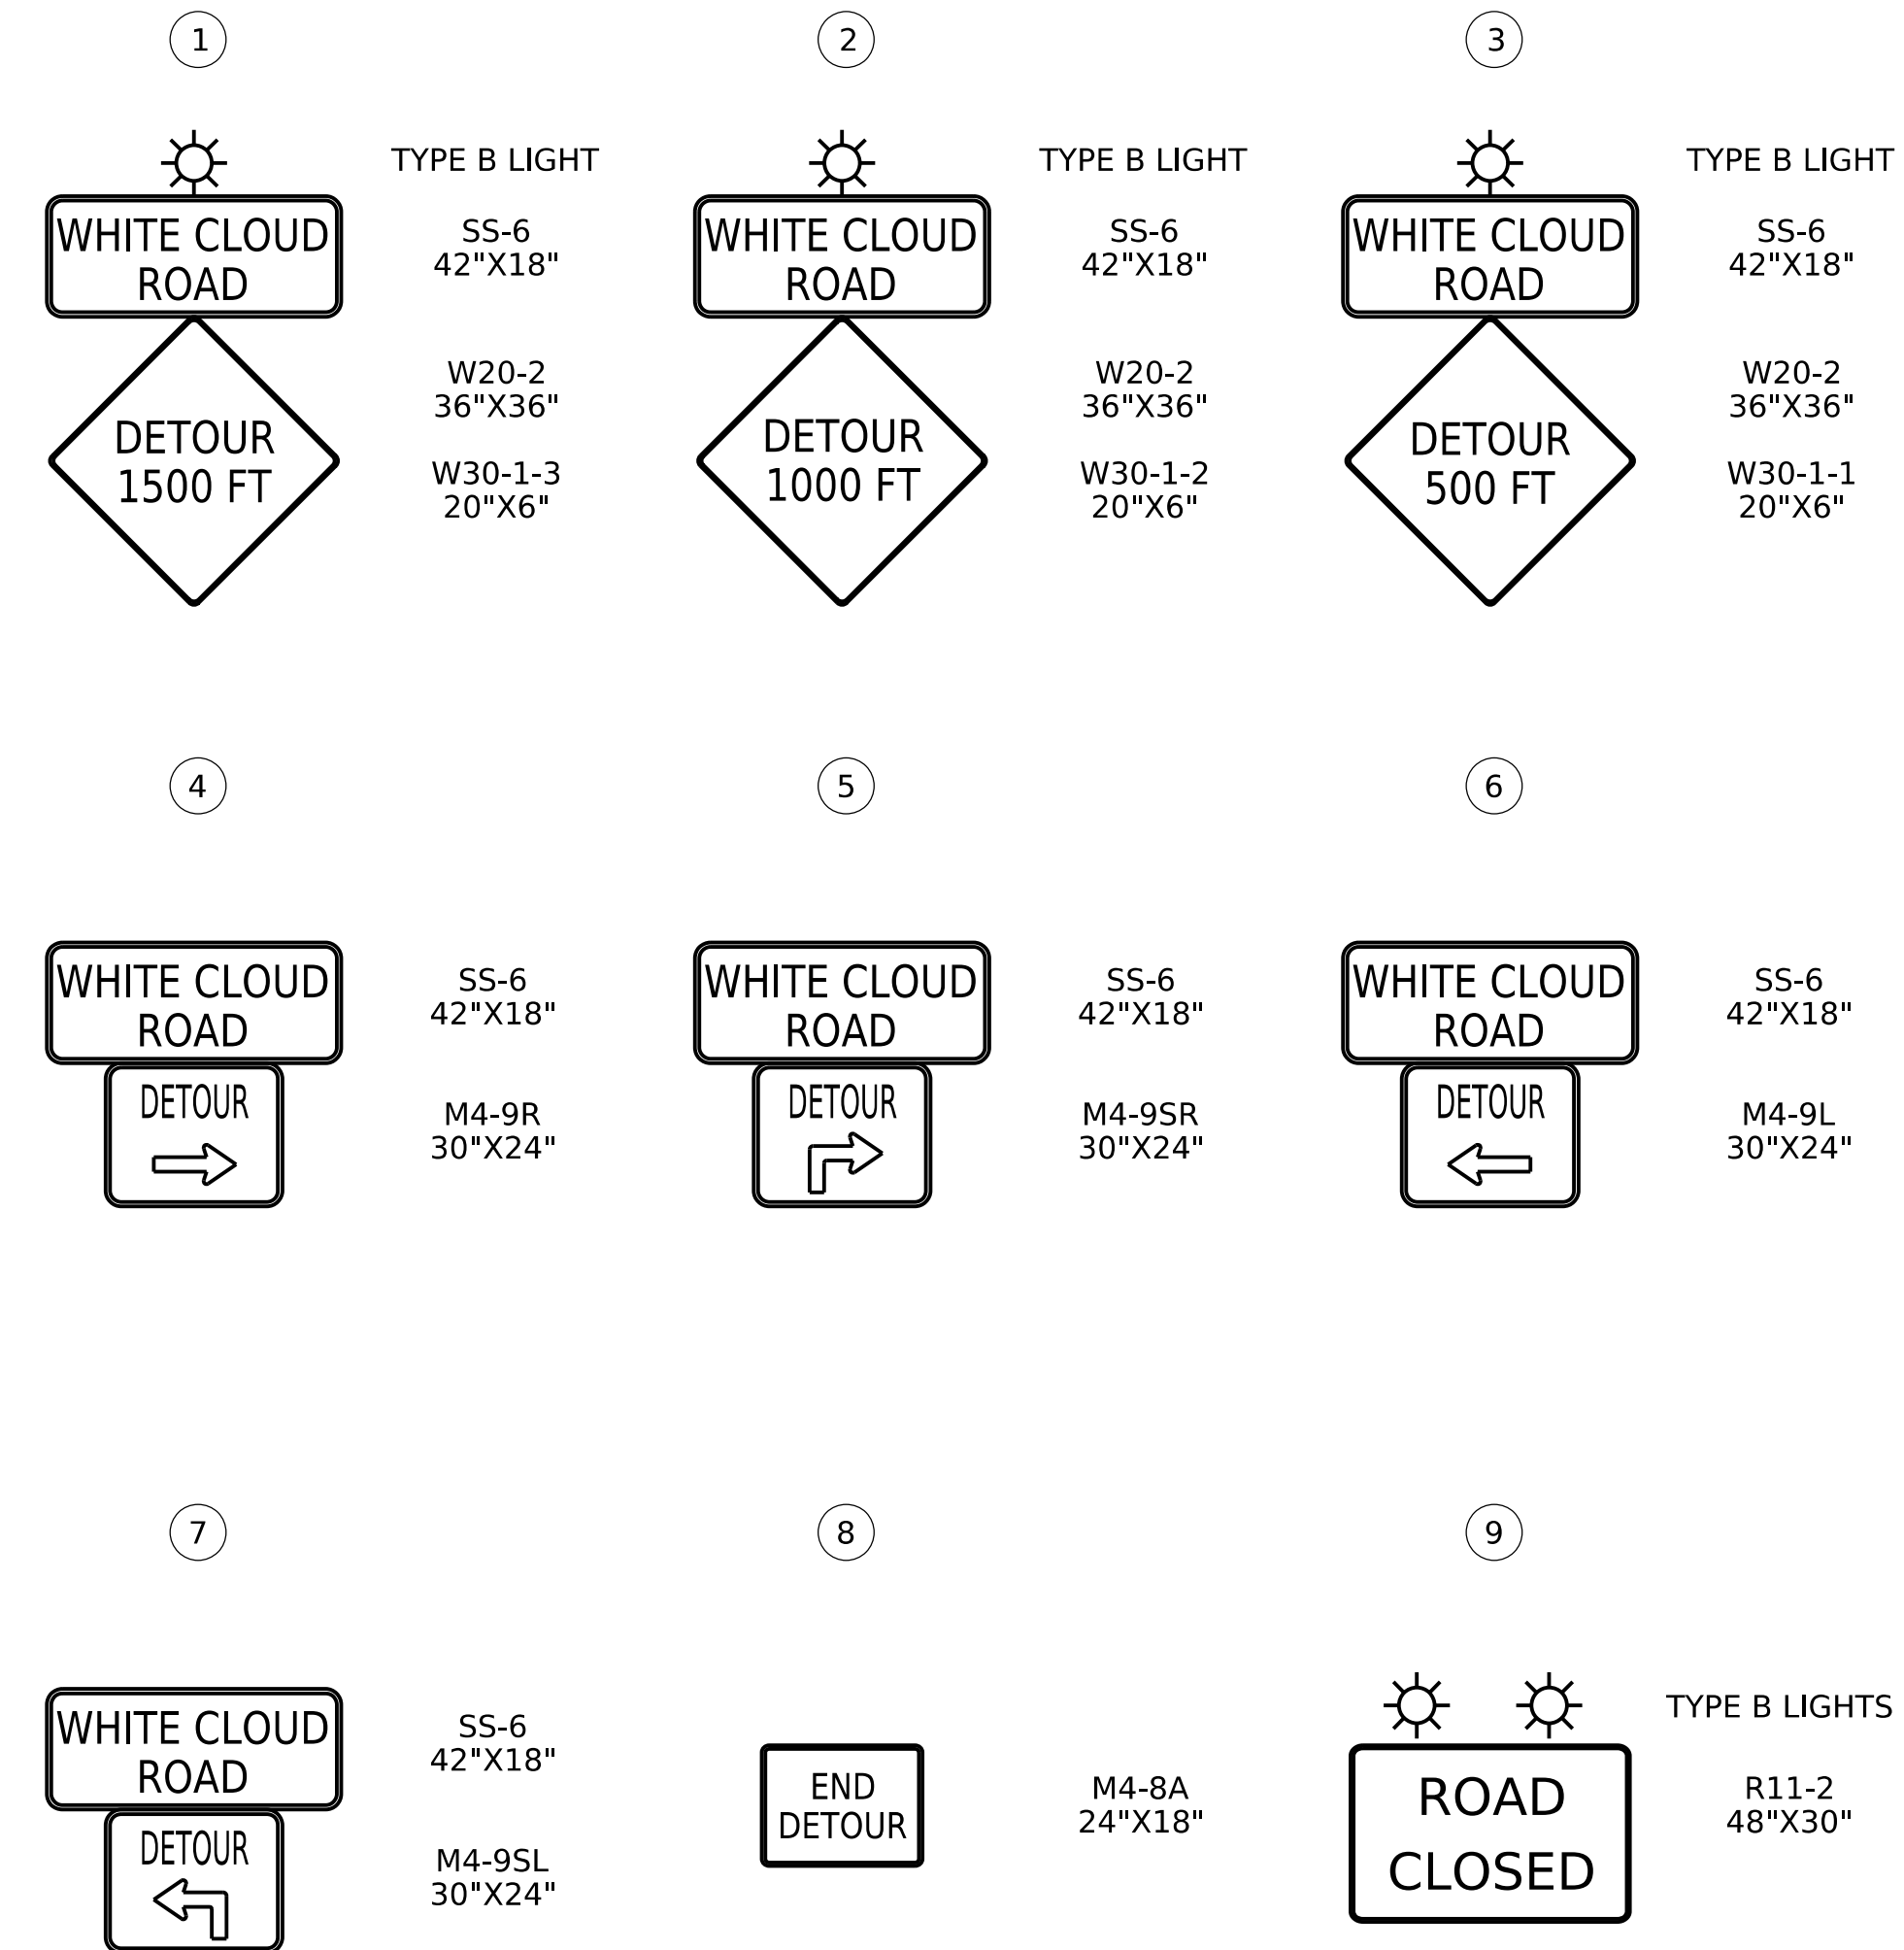

SURVEY BOOK NO.