


19-AUG-2025 12:56
PLOTTED:
OPERATOR: morbarnes
FILE NAME: c:\pwworking\rdord\cwp\pa_morbarnes\0248804\300021S10_TSGN.dgn

SIGNING & PAVEMENT MARKING PLAN

DISTRICT	COUNTY	ROUTE	SECTION	SHEET
12	GREENE	0021	S10	4 OF 8
FRANKLIN TOWNSHIP				
REV NO	REVISIONS	DATE	BY	APPD

UNOFFICIAL
PRELIMINARY STUDY

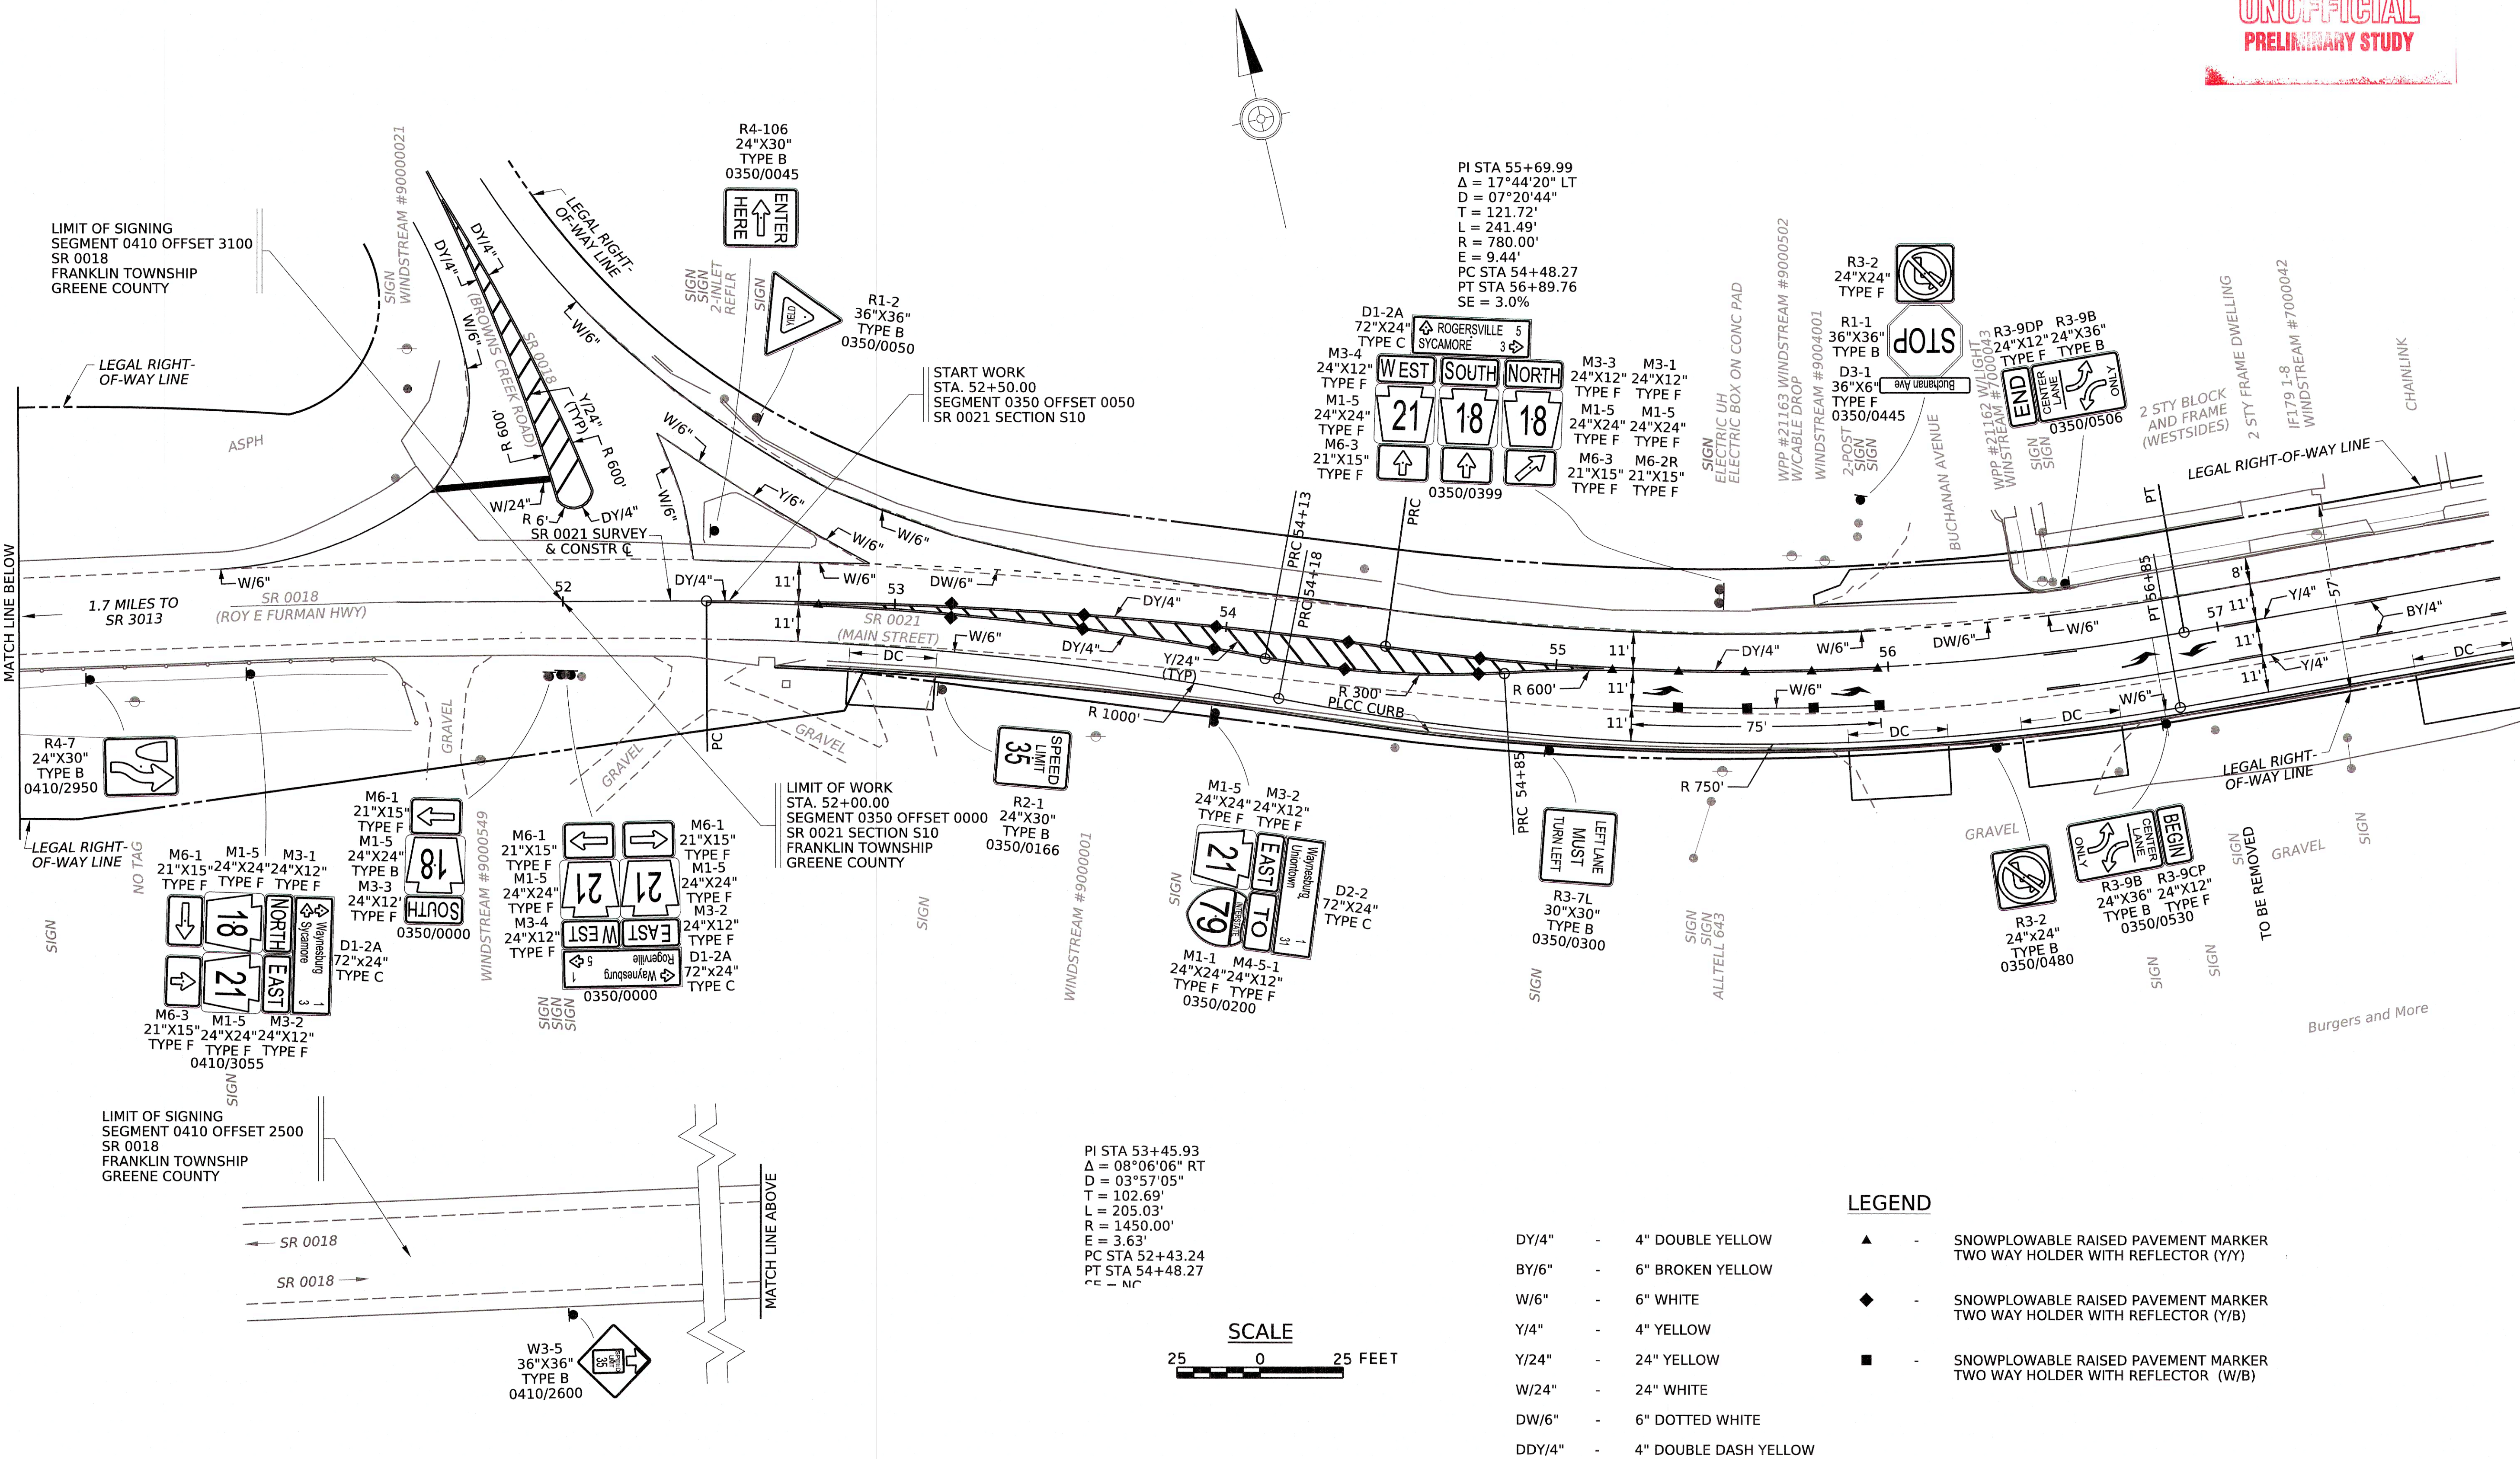

19-AUG-2025 12:51



PLOTTED:

OPERATOR: rstuebner
FILE NAME: c:\pwworking\rdord\cwopa_rstuebner\d0248804\300021510_TSGN.dgn

SIGNING & PAVEMENT MARKING PLAN

DISTRICT	COUNTY	ROUTE	SECTION	SHEET		
12	GREENE	0021	S10	5 OF 8		
FRANKLIN TOWNSHIP						
REV NO	REVISIONS			DATE	BY	APPD

UNOFFICIAL
PRELIMINARY STUDY

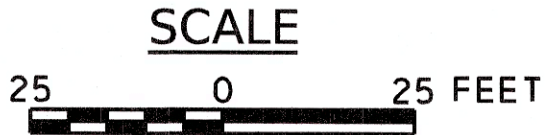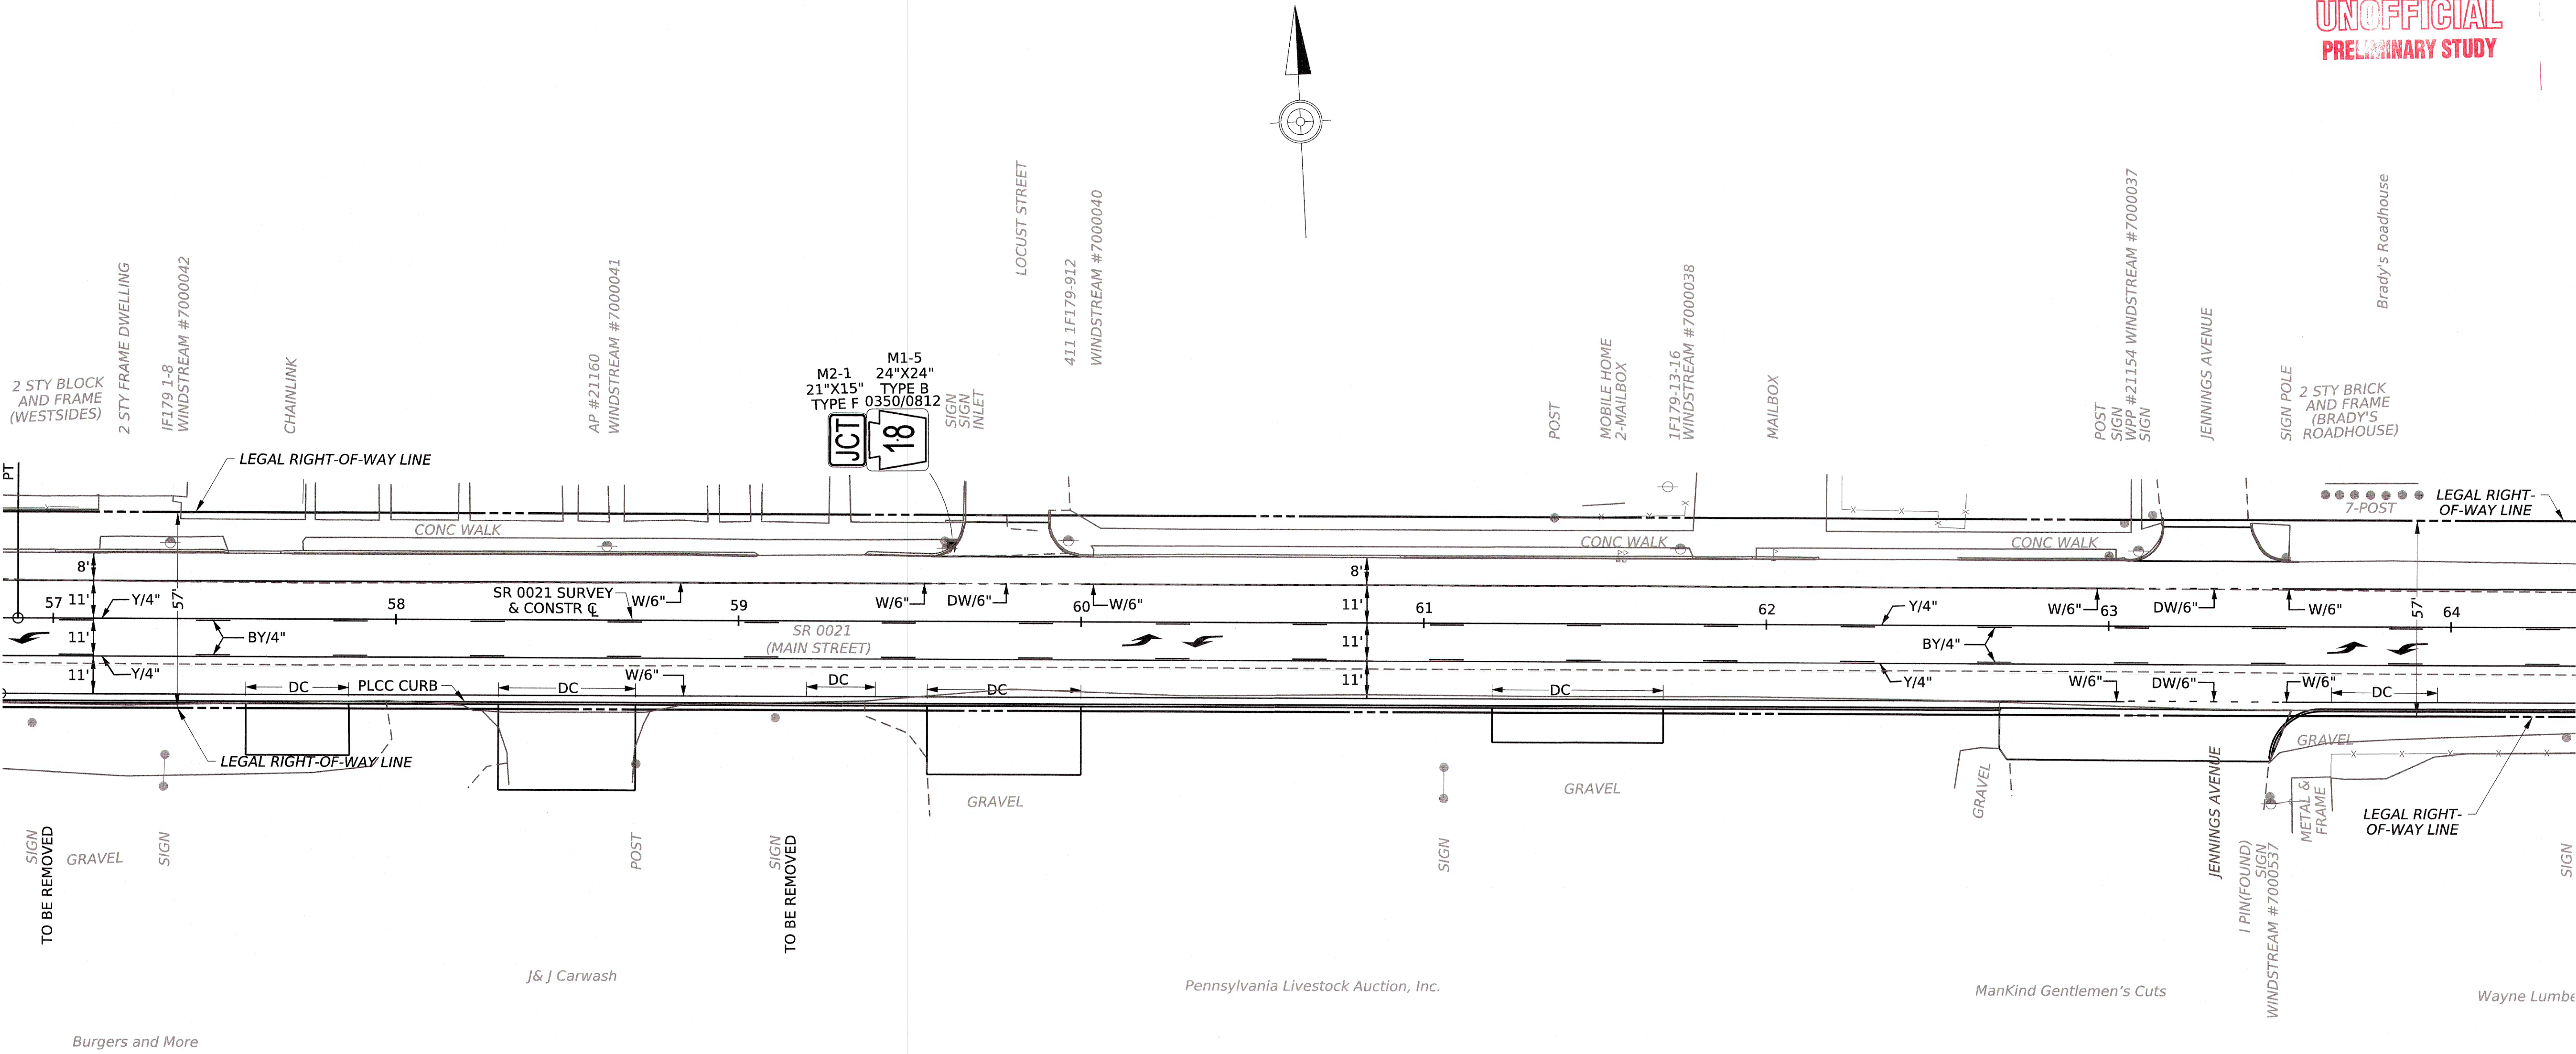



LEGEND

- DY/4" - 4" DOUBLE YELLOW
- BY/6" - 6" BROKEN YELLOW
- W/6" - 6" WHITE
- Y/4" - 4" YELLOW
- Y/24" - 24" YELLOW
- DW/6" - 6" DOTTED WHITE

SIGNING & PAVEMENT MARKING PLAN

DISTRICT	COUNTY	ROUTE	SECTION	SHEET	
12	GREENE	0021	S10	6 OF 8	
FRANKLIN TOWNSHIP					
REV NO	REVISIONS			DATE	BY APPD


UNOFFICIAL
PRELIMINARY STUDY

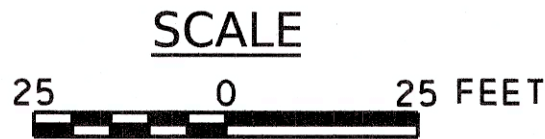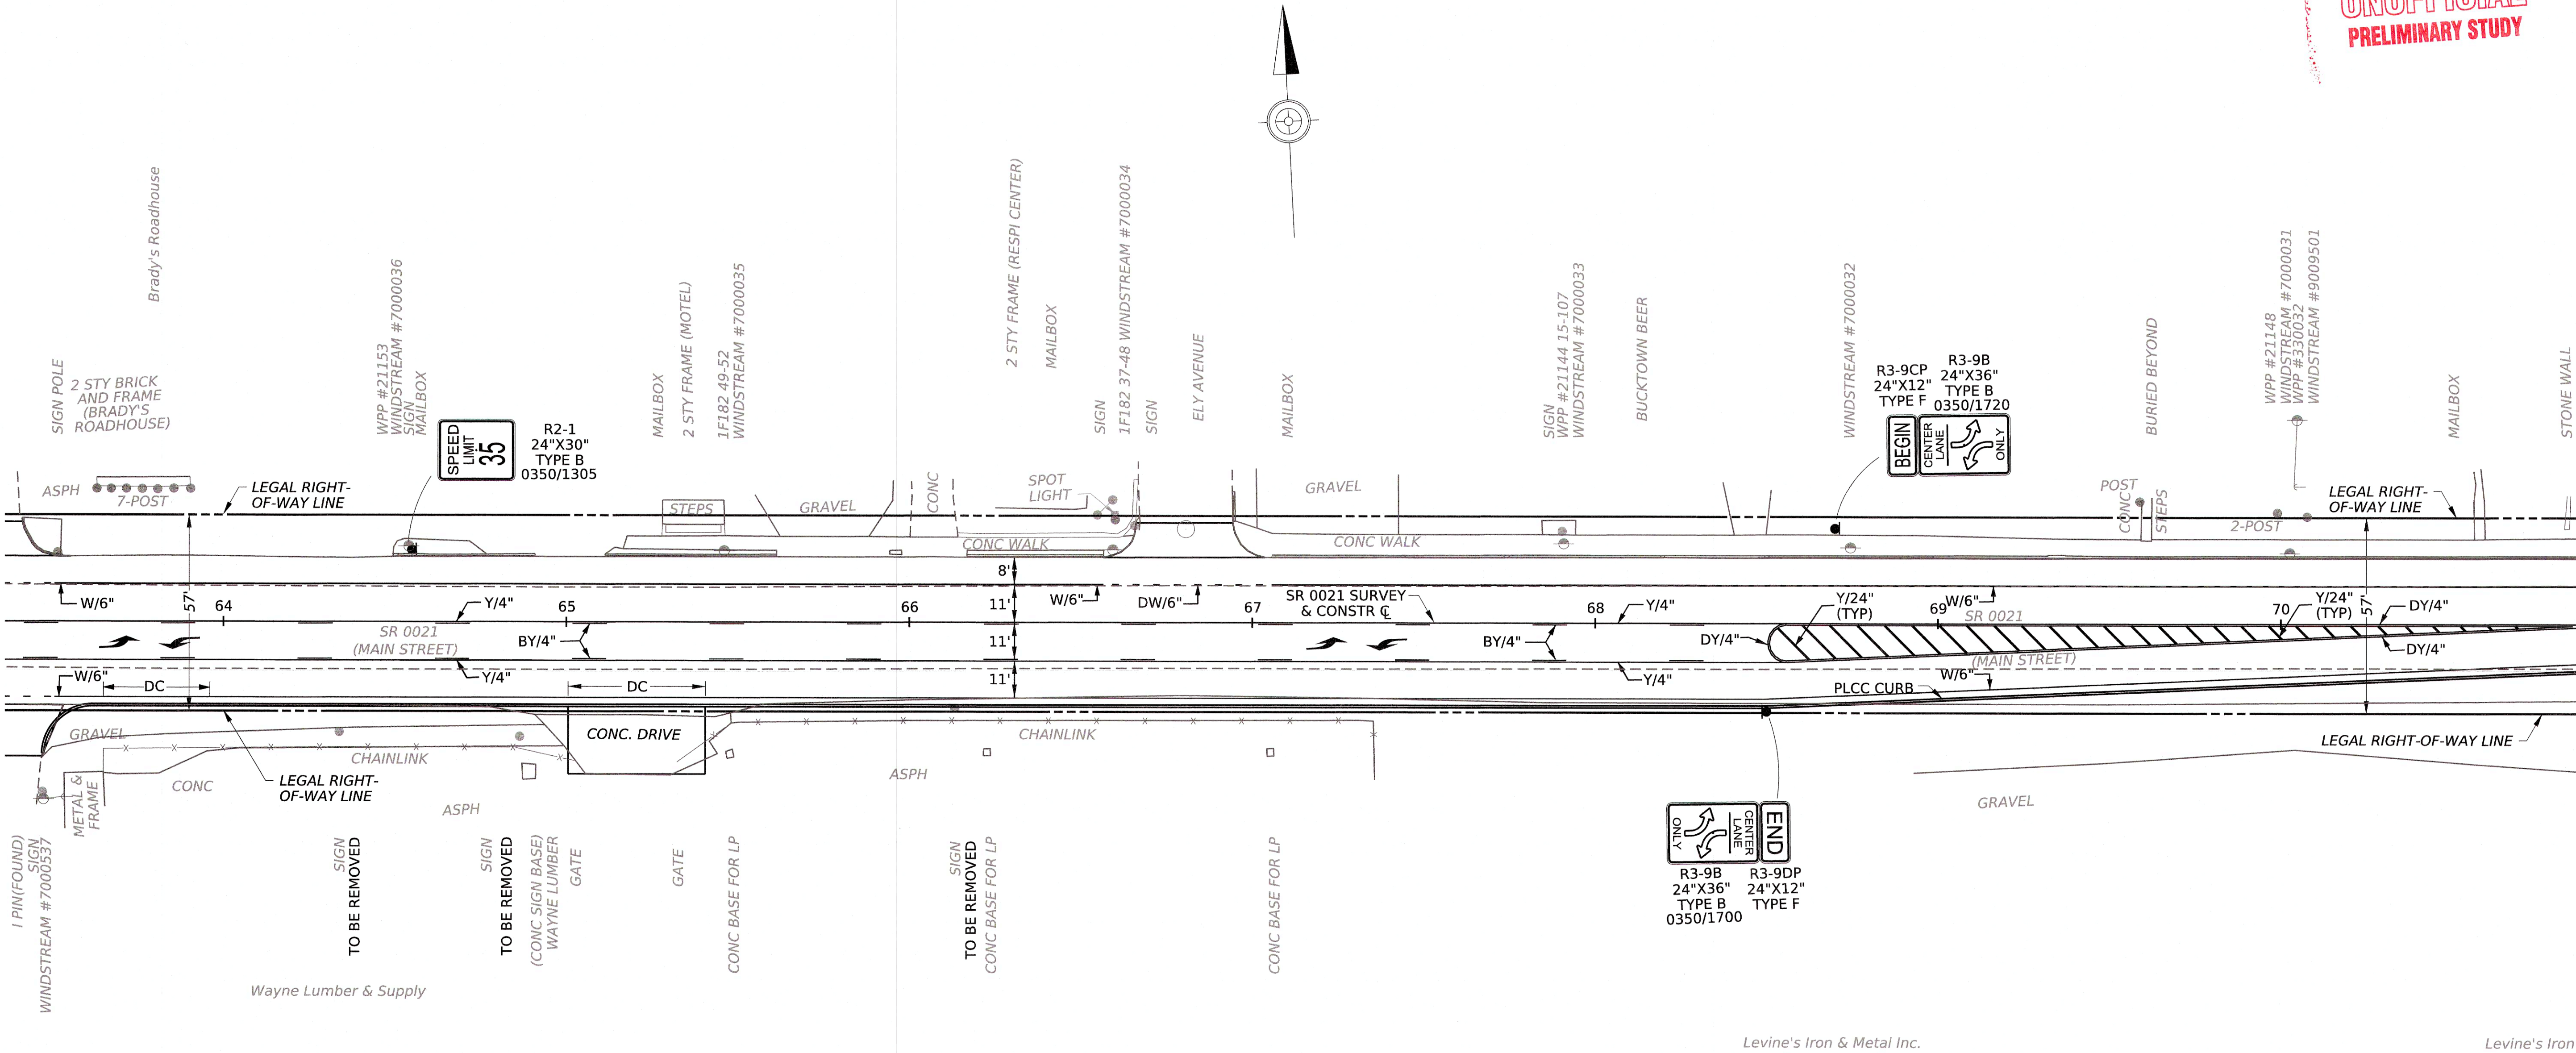

LEGEND		
DY/4"	-	4" DOUBLE YELLOW
BY/6"	-	6" BROKEN YELLOW
W/6"	-	6" WHITE
Y/4"	-	4" YELLOW
Y/24"	-	24" YELLOW
DW/6"	-	6" DOTTED WHITE

DISTRICT	COUNTY	ROUTE	SECTION	SHEET	
12	GREENE	0021	S10	7 OF 8	
FRANKLIN TOWNSHIP					
REV NO	REVISIONS		DATE	BY	APPD

**UNOFFICIAL
PRELIMINARY STUDY**


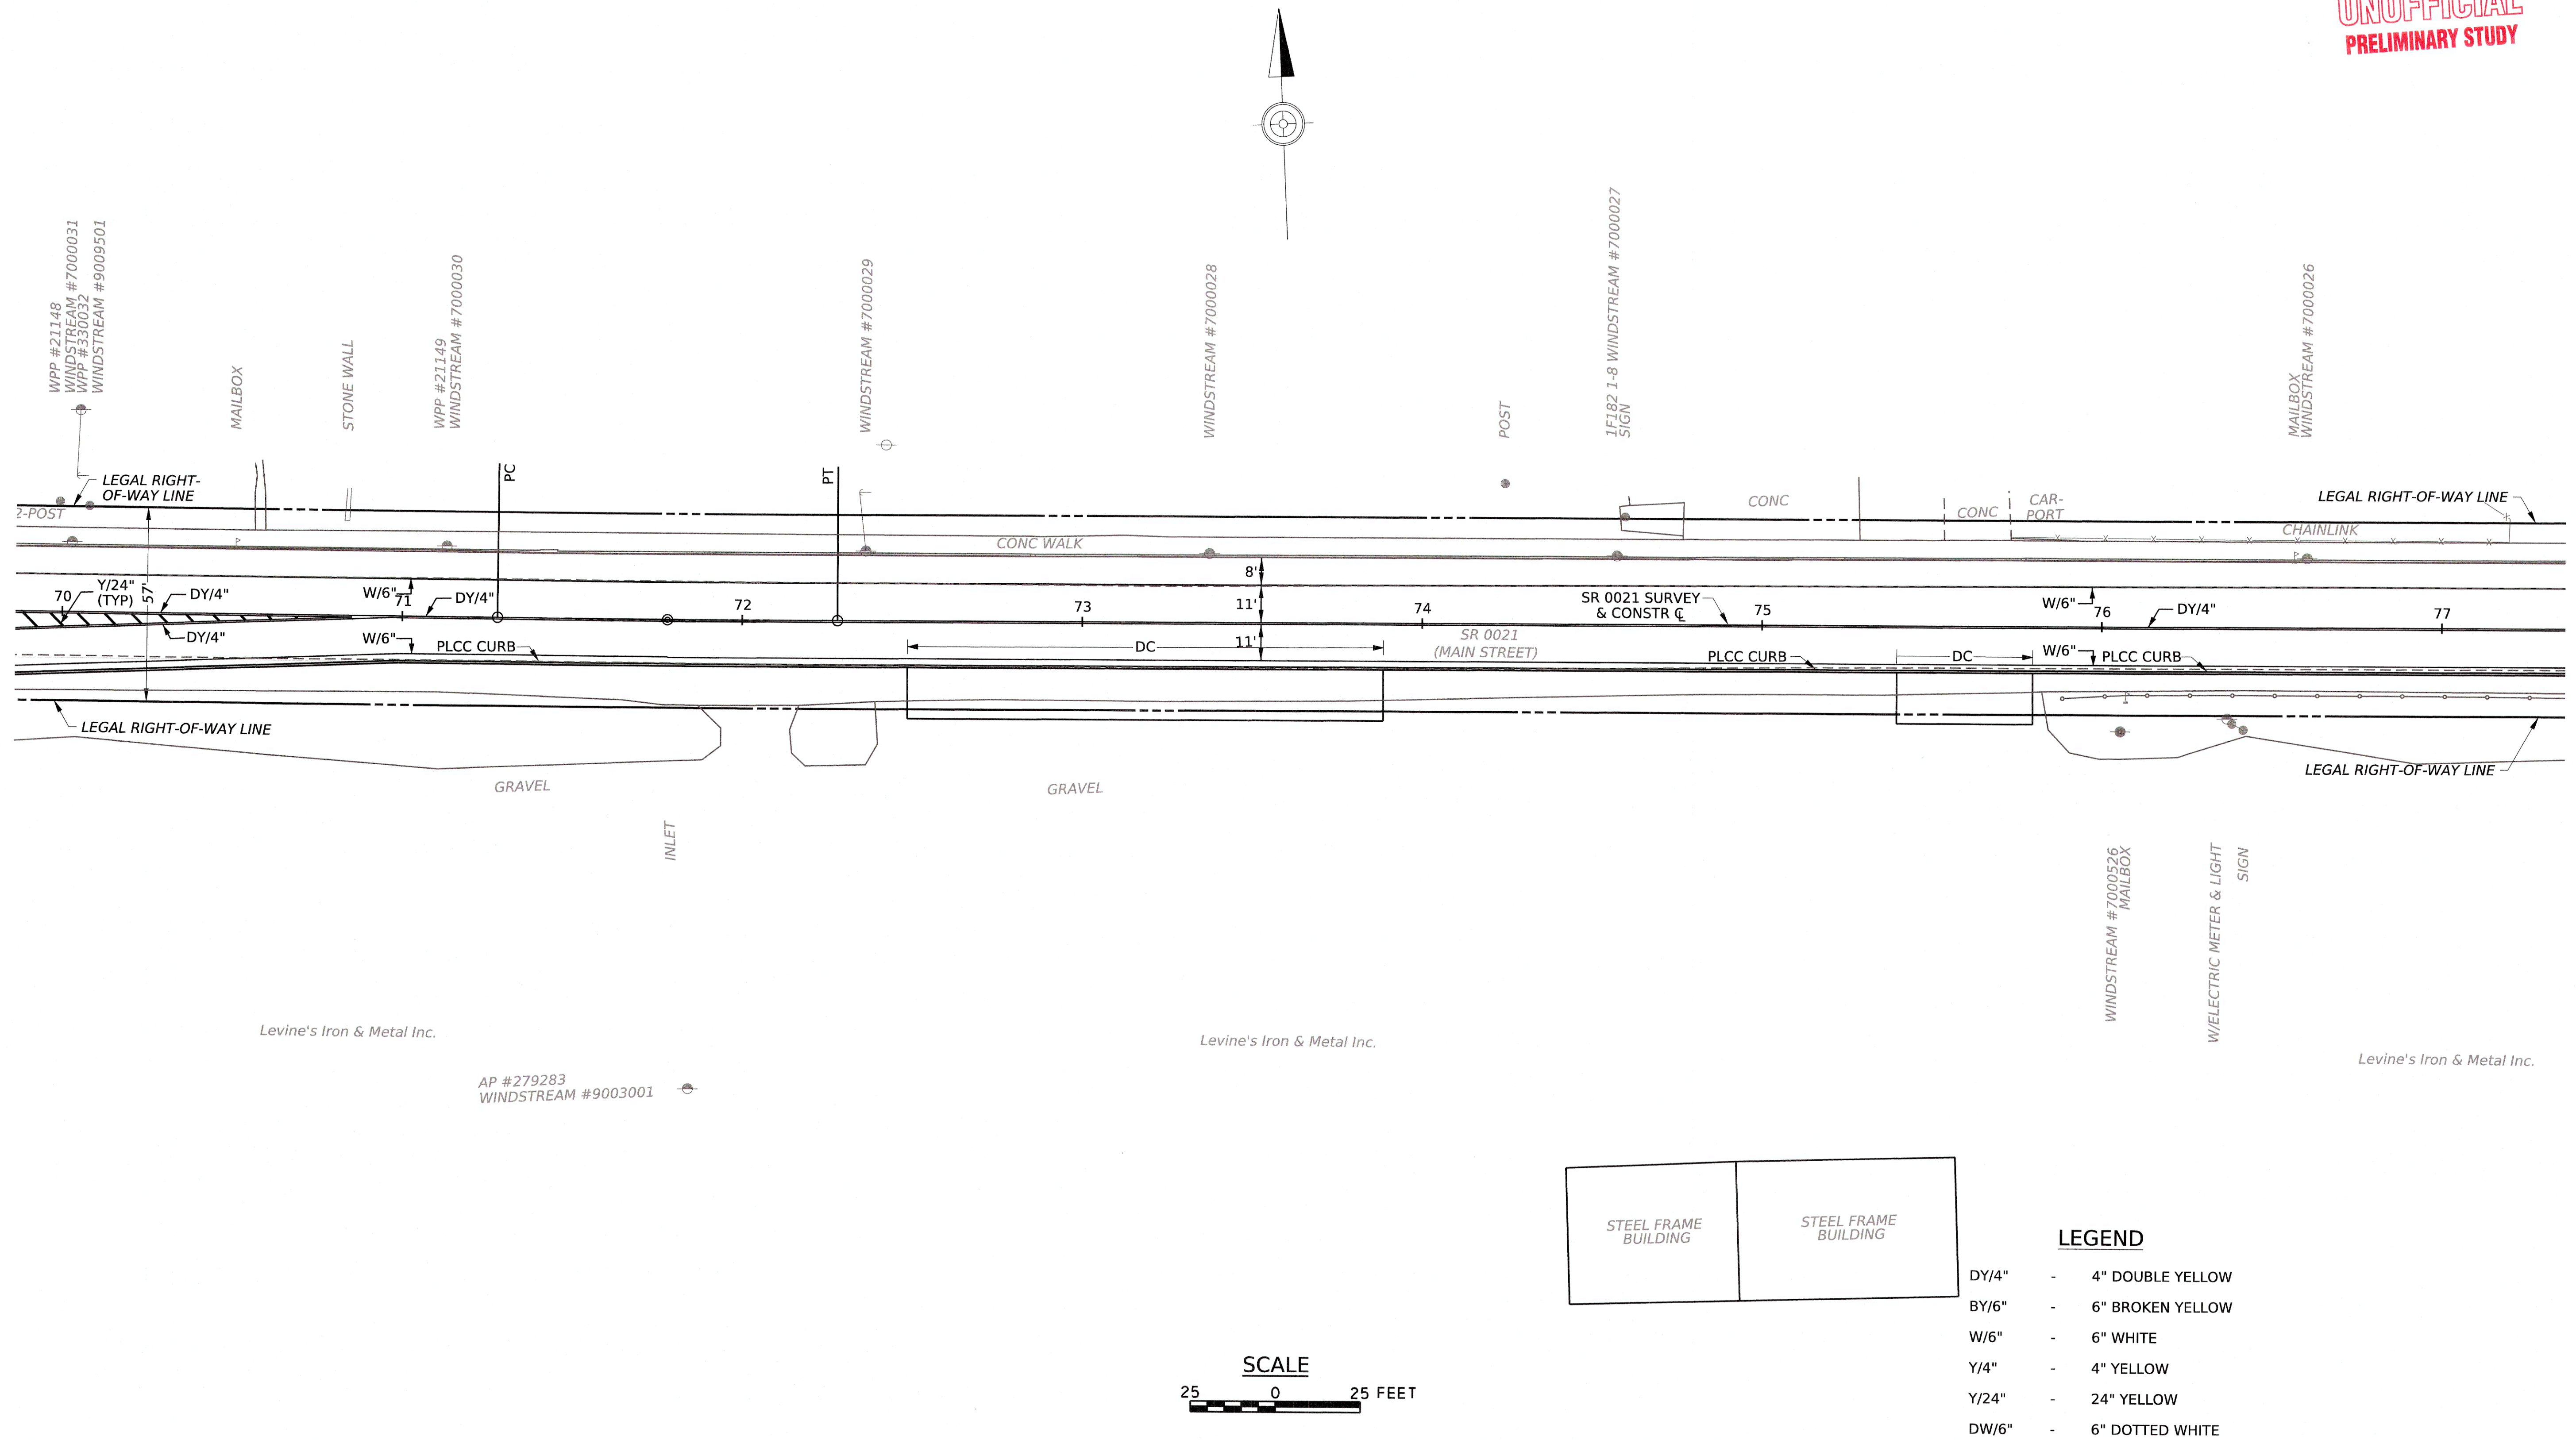


19-AUG-2025 12:49
PLOTTED:
OPERATOR: rastuebner
FILE NAME: c:\pwworking\for\cwp\p_rstuebner\0248804\300021510_TS.Gn.dgn


SIGNING & PAVEMENT MARKING PLAN

DISTRICT	COUNTY	ROUTE	SECTION	SHEET
12	GREENE	0019	S10	8 OF 8
FRANKLIN TOWNSHIP				
REV NO	REVISIONS	DATE	BY	APPD

UNOFFICIAL
PRELIMINARY STUDY

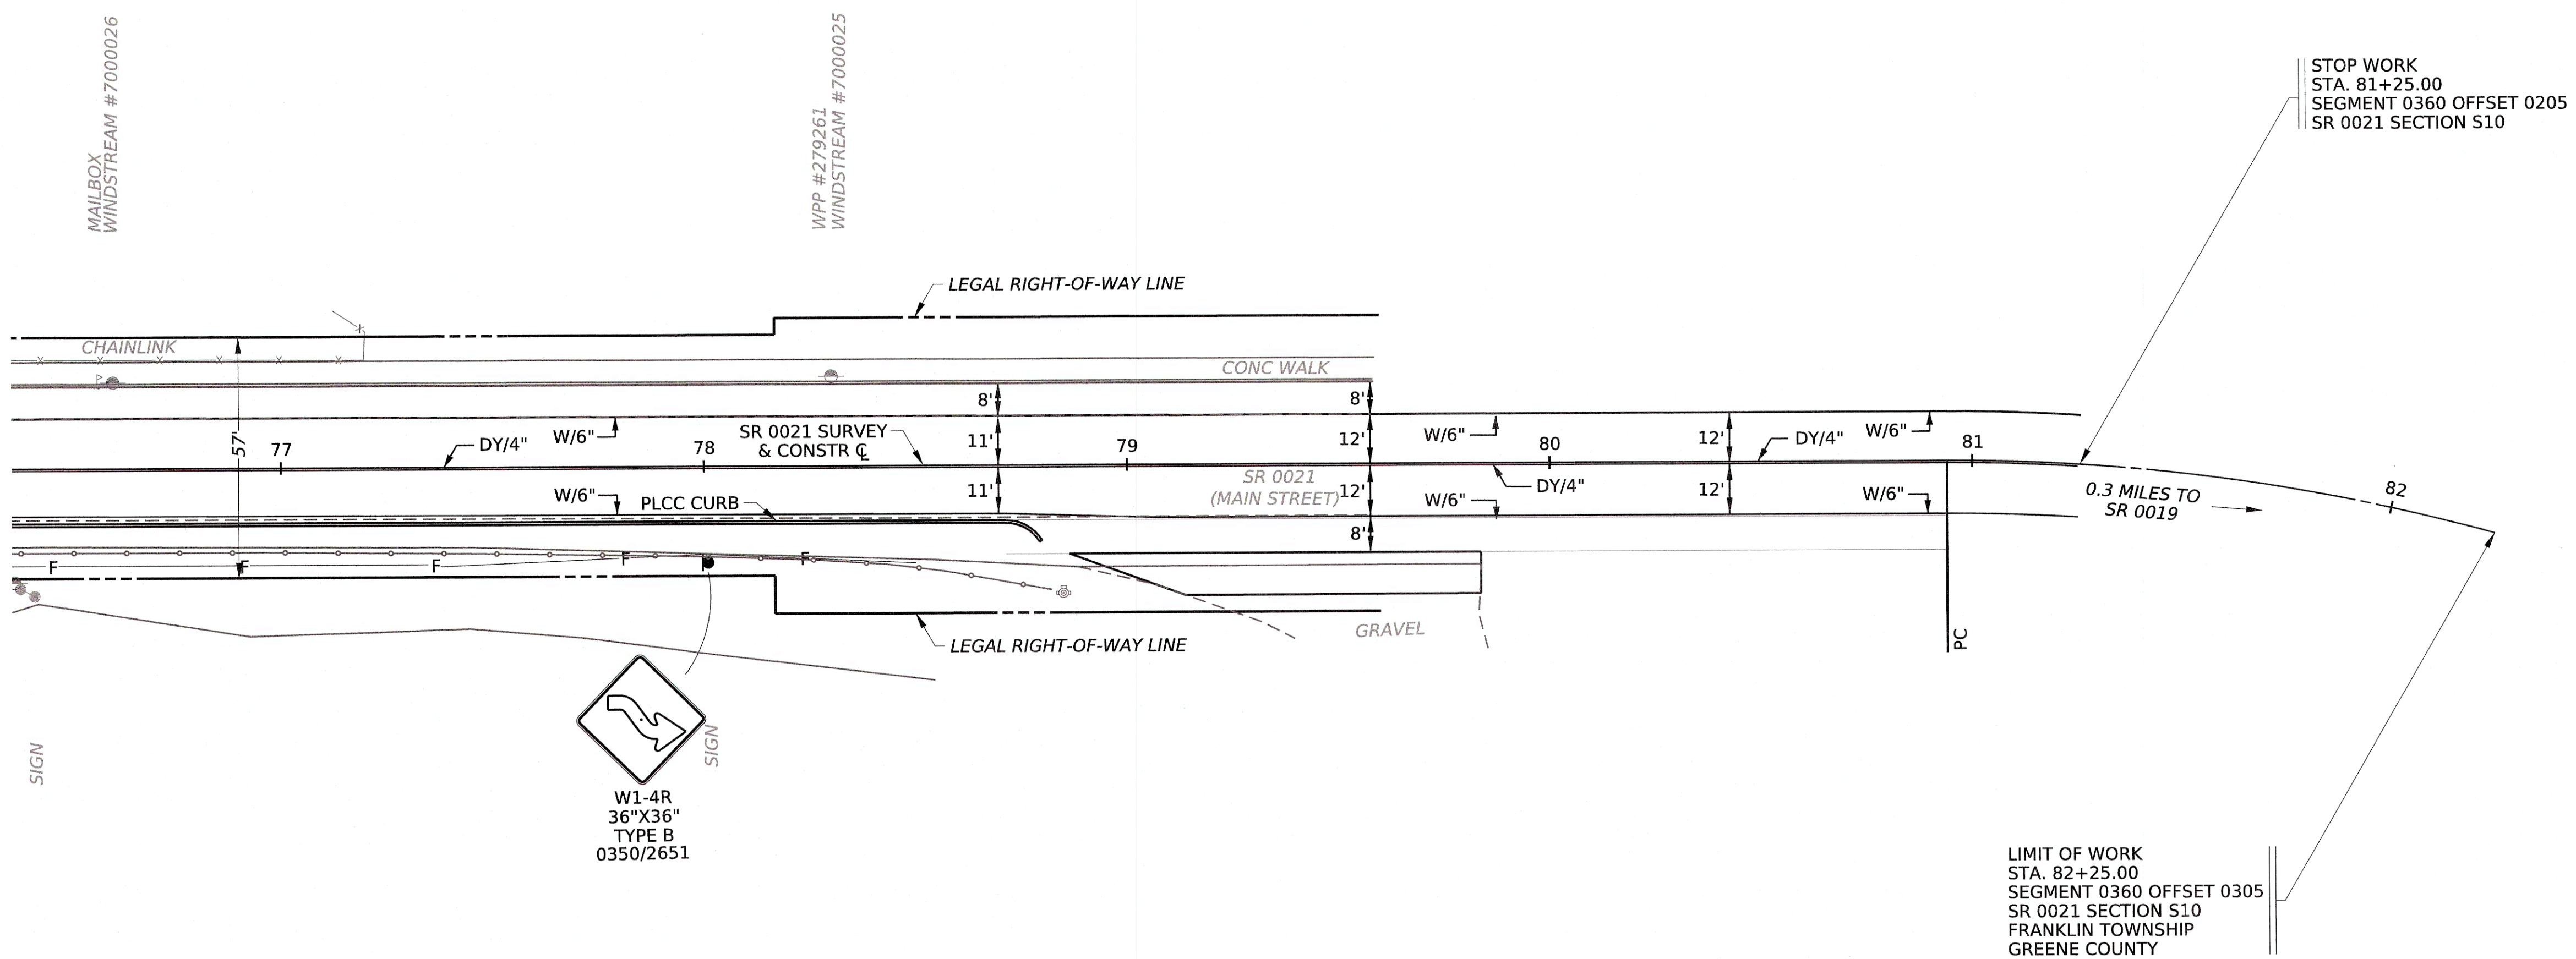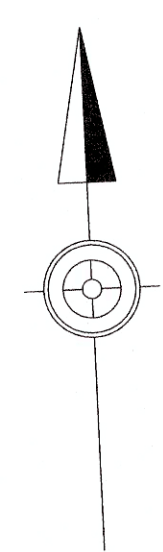

Levine's Iron & Metal Inc.

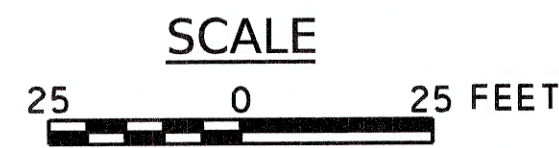

LEGEND

- DY/4" - 4" DOUBLE YELLOW
- BY/6" - 6" BROKEN YELLOW
- W/6" - 6" WHITE
- Y/4" - 4" YELLOW
- Y/24" - 24" YELLOW
- DW/6" - 6" DOTTED WHITE