



LIBERTY ST & 12 ST IMPROVEMENTS

City of Franklin · Venango County PA

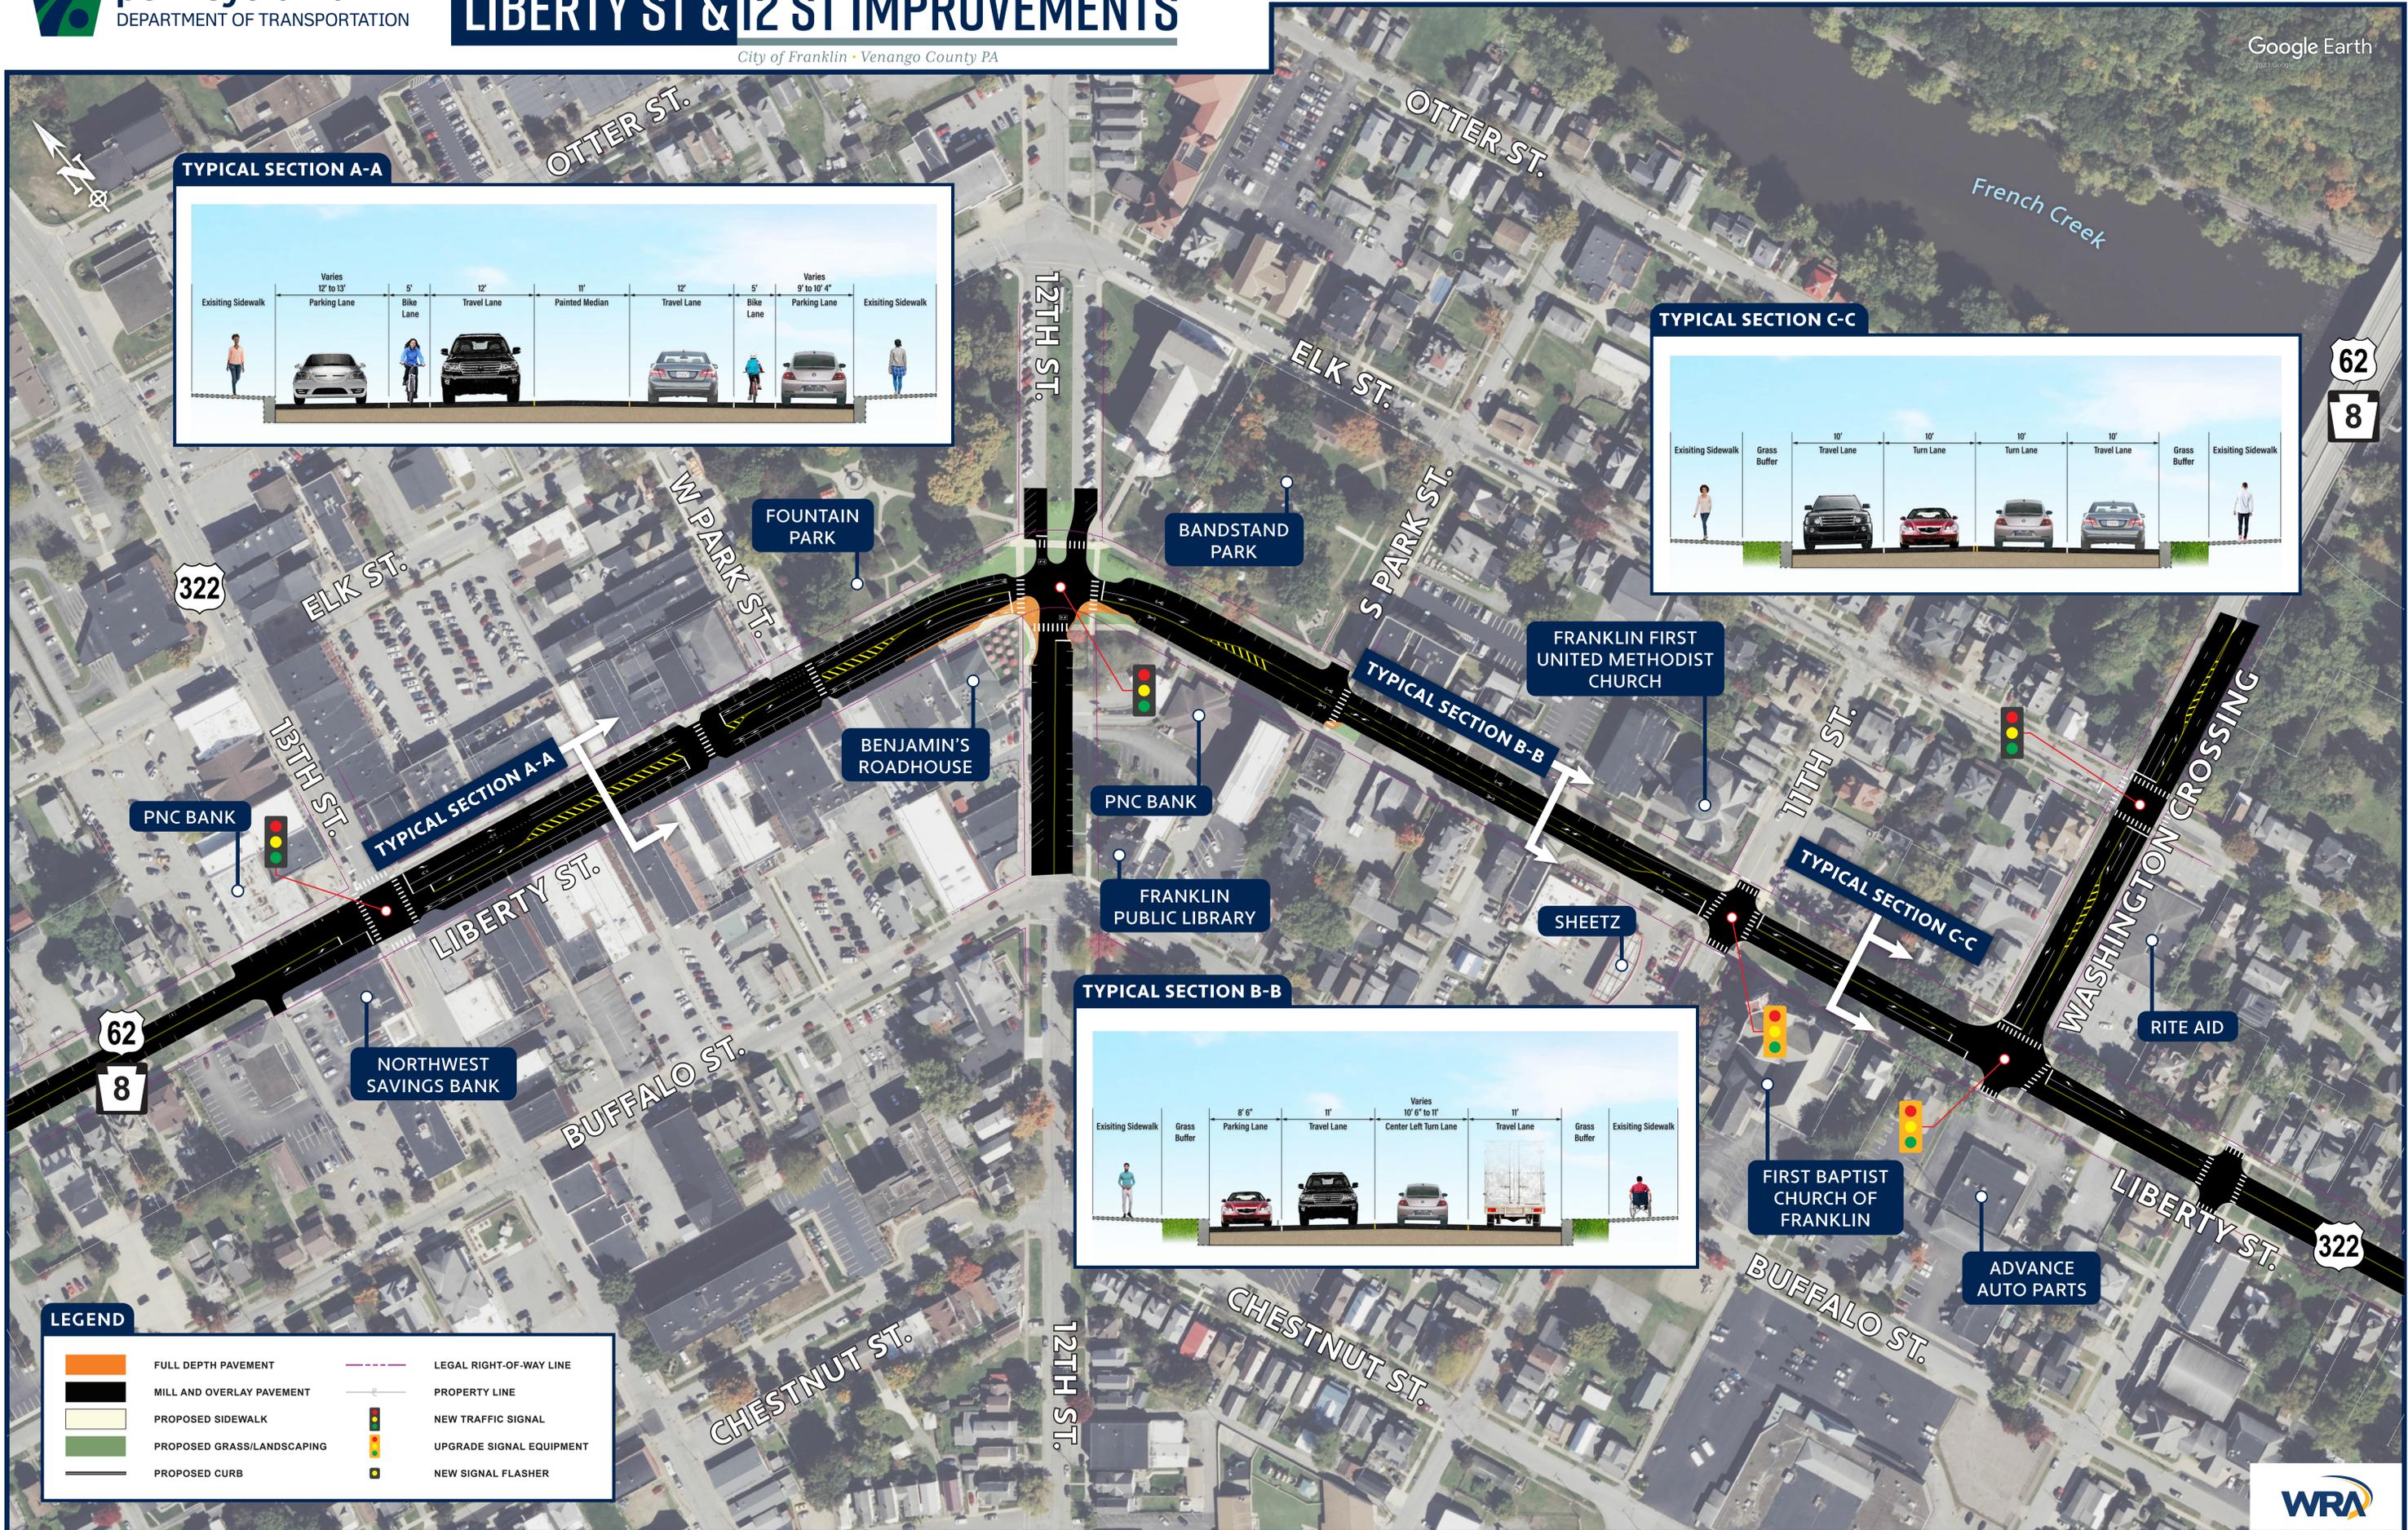


TYPICAL SECTION A-A

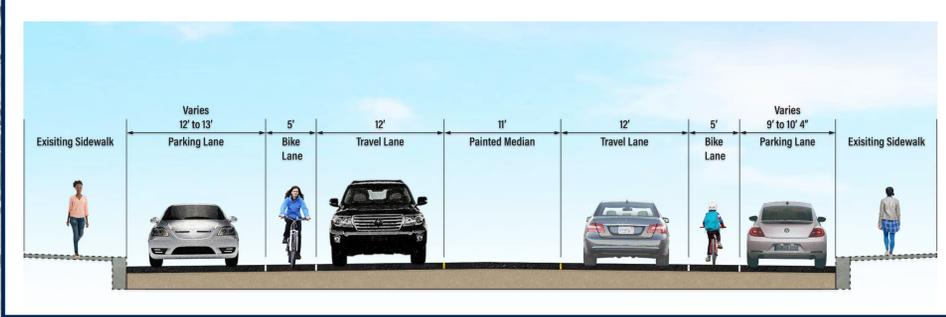

TYPICAL SECTION C-C



TYPICAL SECTION B-B

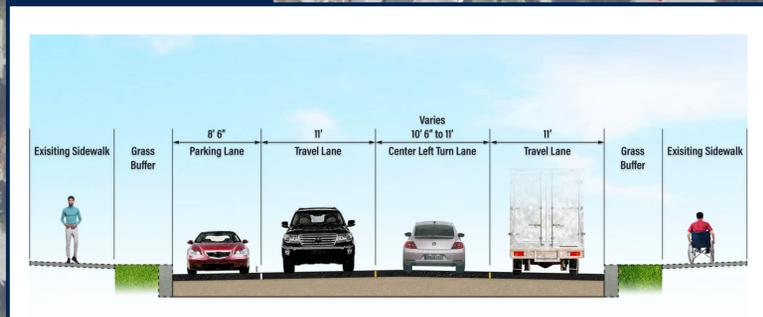


LEGEND

	FULL DEPTH PAVEMENT		LEGAL RIGHT-OF-WAY LINE
	MILL AND OVERLAY PAVEMENT		PROPERTY LINE
	PROPOSED SIDEWALK		NEW TRAFFIC SIGNAL
	PROPOSED GRASS/LANDSCAPING		UPGRADE SIGNAL EQUIPMENT
	PROPOSED CURB		NEW SIGNAL FLASHER

US 62 & 322 FROM PA 8 TO US 322 PROJECT

City of Franklin • Venango County PA

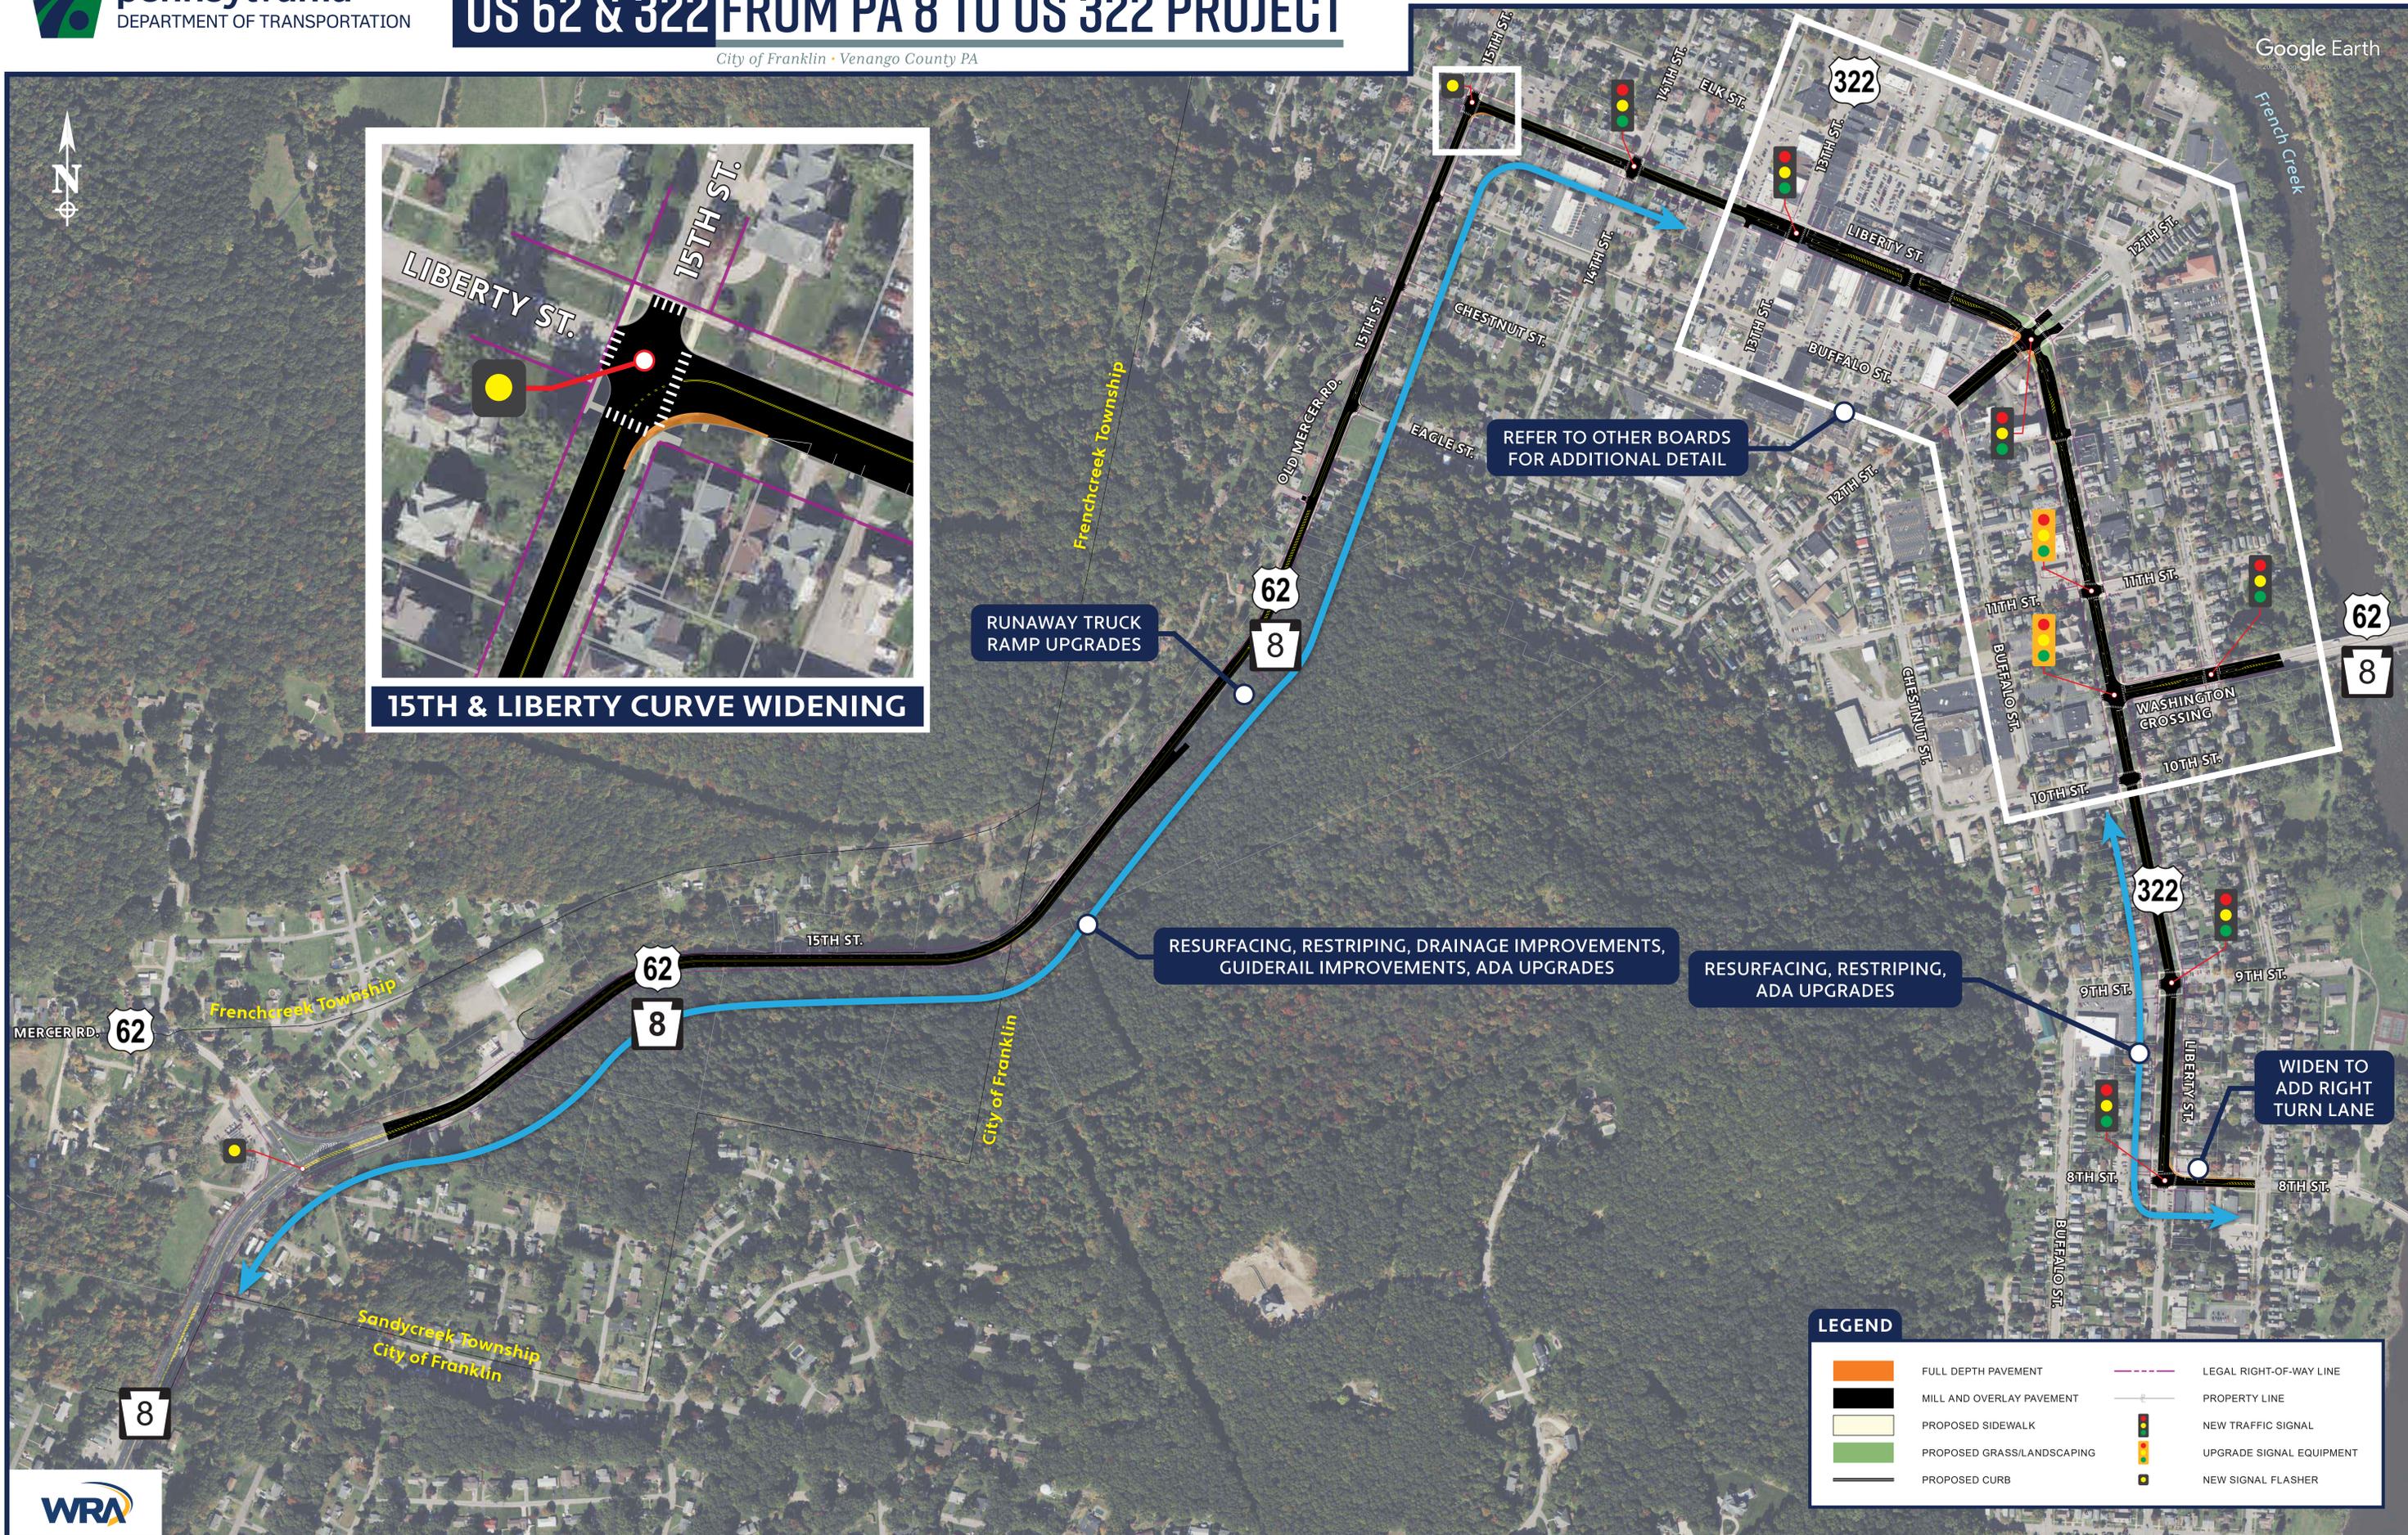

LIBERTY ST.

15TH ST.

15TH & LIBERTY CURVE WIDENING

RUNAWAY TRUCK RAMP UPGRADES

RESURFACING, RESTRIPING, DRAINAGE IMPROVEMENTS, GUIDERAIL IMPROVEMENTS, ADA UPGRADES

RESURFACING, RESTRIPING, ADA UPGRADES

WIDEN TO ADD RIGHT TURN LANE

REFER TO OTHER BOARDS FOR ADDITIONAL DETAIL

LEGEND

	FULL DEPTH PAVEMENT		LEGAL RIGHT-OF-WAY LINE
	MILL AND OVERLAY PAVEMENT		PROPERTY LINE
	PROPOSED SIDEWALK		NEW TRAFFIC SIGNAL
	PROPOSED GRASS/LANDSCAPING		UPGRADE SIGNAL EQUIPMENT
	PROPOSED CURB		NEW SIGNAL FLASHER



Google Earth





VIEW FROM US 62 SOUTHBOUND – BEFORE



VIEW FROM US 62 SOUTHBOUND – AFTER



VIEW FROM US 62 NORTHBOUND – BEFORE



VIEW FROM US 62 NORTHBOUND – AFTER

HISTORICAL DISTRICT

WHAT IS SECTION 4(F)?

Section 4(f) refers to the original section within the U.S. Department of Transportation (DOT) Act of 1966.

Section 4(f) provides consideration to publicly owned park and recreation lands, wildlife and waterfowl refuges, and any publicly or privately owned historic sites listed on or eligible for listing on the National Register of Historic Places (NRHP). Section 4(f) applies to projects that receive funding from or require approval by an agency of the U.S. DOT.

HOW DOES SECTION 4(F) APPLY TO THIS PROJECT?

Three Section 4(f) resources have been identified within the project area. Two are public parks and one is a historic resource that is eligible for listing in the NRHP:



SOUTH ENTRANCE TO BANDSTAND PARK (SEPTEMBER 7, 2023)

- Fountain Park
- Bandstand Park
- Franklin Historic District

IMPACTS TO SECTIONS 4(F) PROPERTIES:

FOUNTAIN PARK & BANDSTAND PARK

Fountain Park and Bandstand Park are public parks located along the north central portion of the project corridor. The parks are adjacent to each other and are separated by 12th Street; Fountain Park lies west of 12th Street while Bandstand Park lies east of 12th Street. Both parks are currently used as multi-use public parks and are under the jurisdiction of the City of Franklin.

Project construction will not result in any temporary or permanent impacts to either Fountain Park or Bandstand Park. Access to both parks will remain open throughout construction.

FRANKLIN HISTORIC DISTRICT

Franklin Historic District is eligible for listing in the NRHP under the jurisdiction of the Pennsylvania State Historic Preservation Office (PA SHPO).

In coordination with the PA SHPO, the project will have a No Adverse Effect on the historic district.

PUBLIC FEEDBACK

The Comment form provides a question specific to Section 4(f) and gives you the opportunity to provide comments and feedback regarding the proposed project and the project area Section 4(f) resources noted above.