
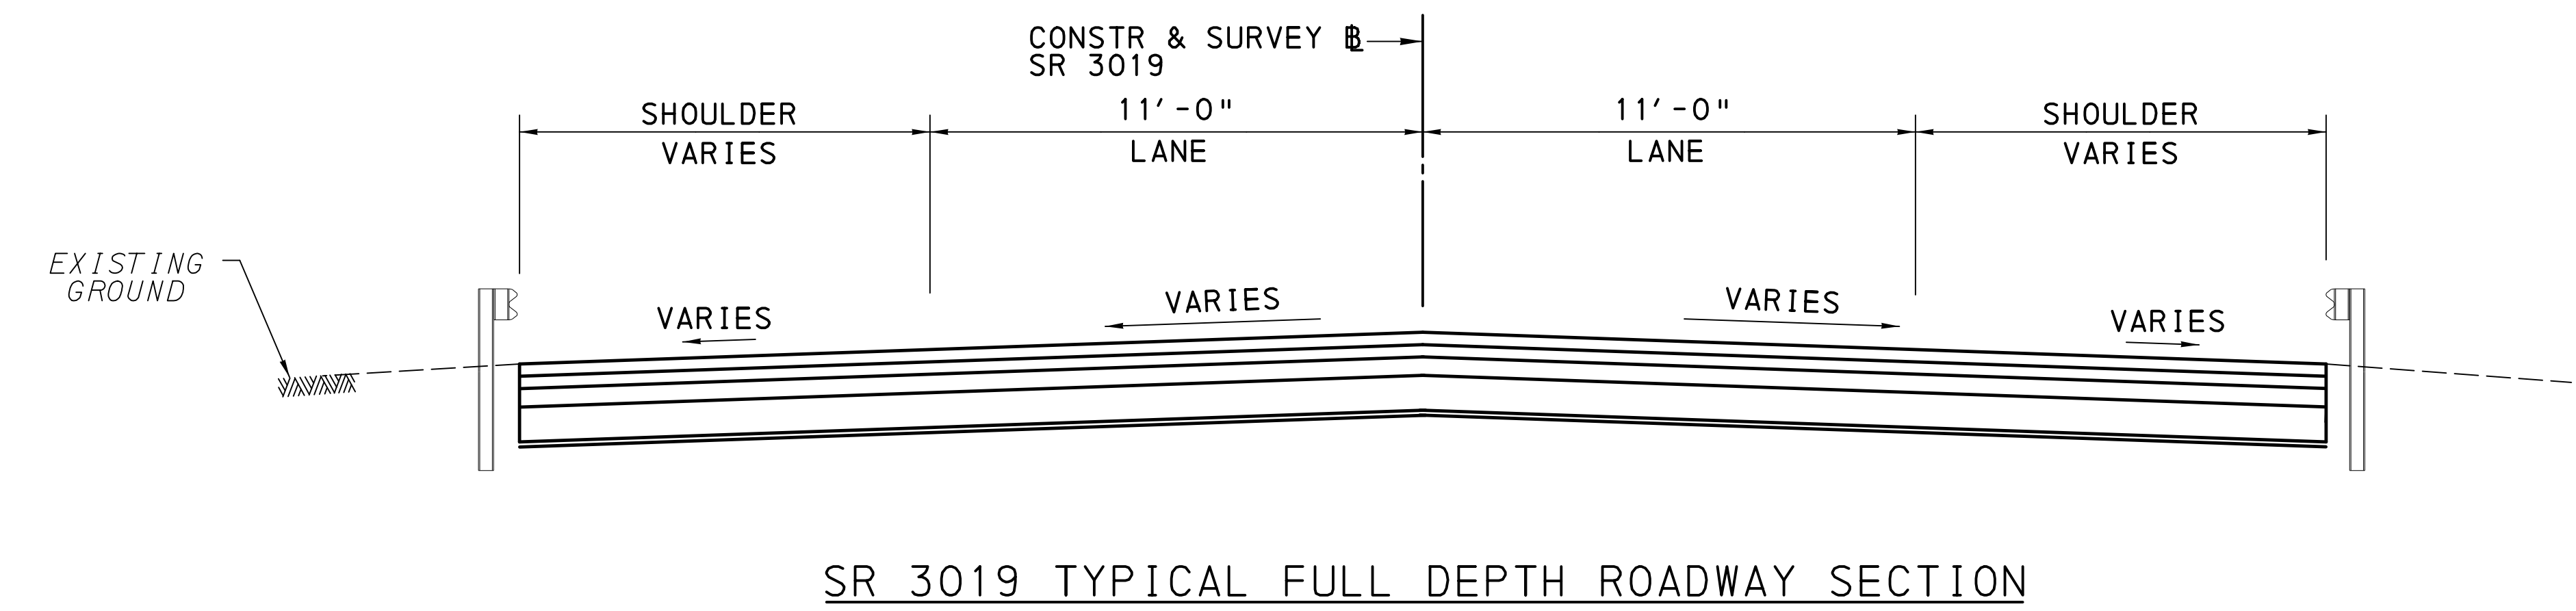
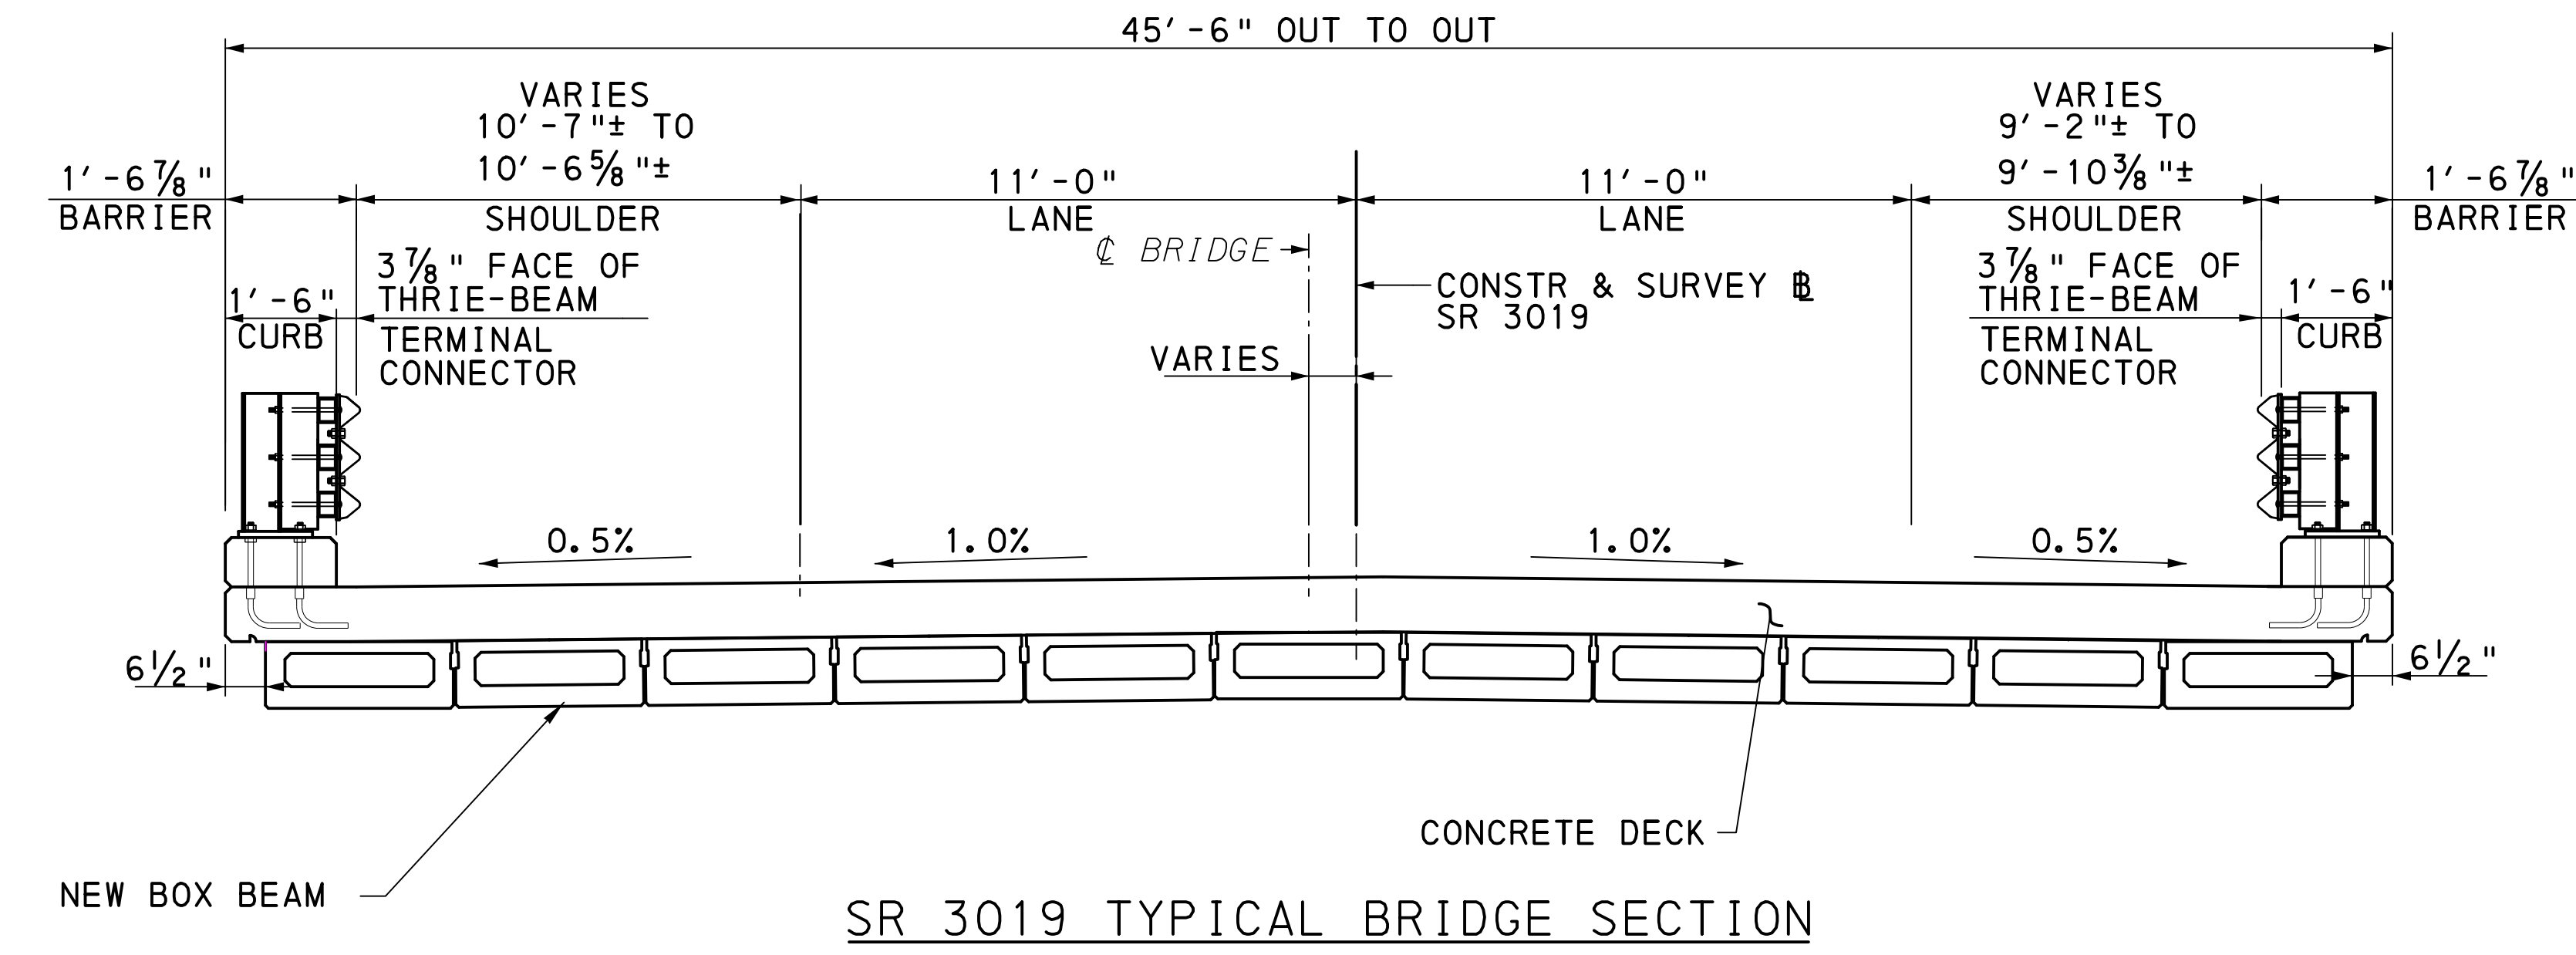
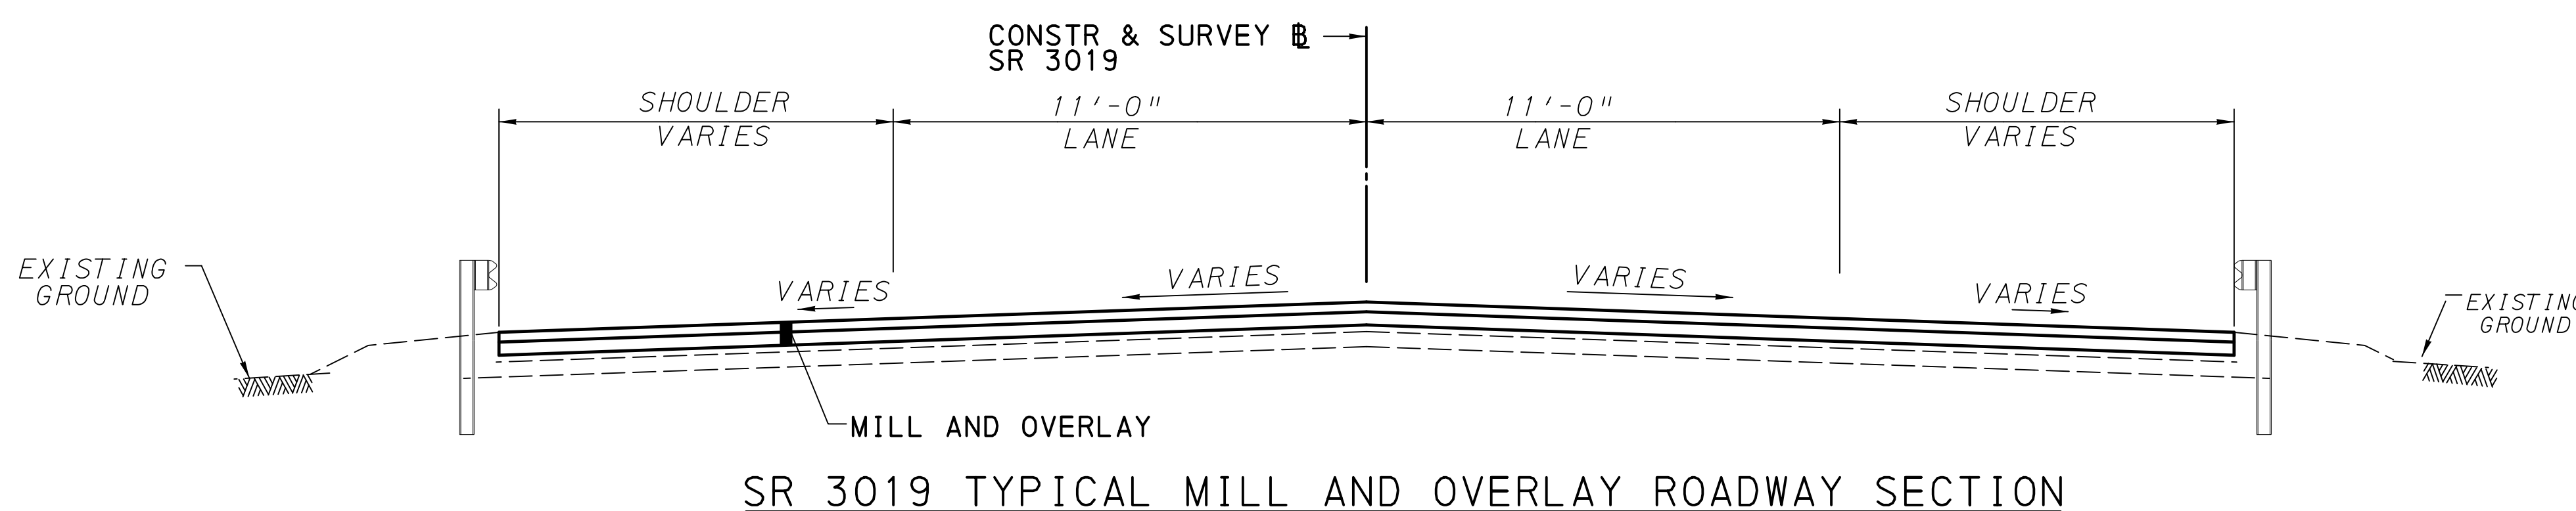
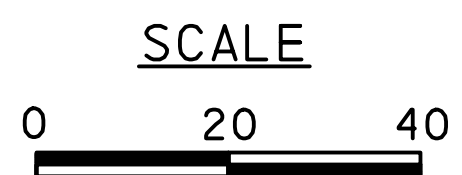


# SR 3019 SECTION 351 STOCKTON MOUNTAIN ROAD BRIDGE REHABILITATION

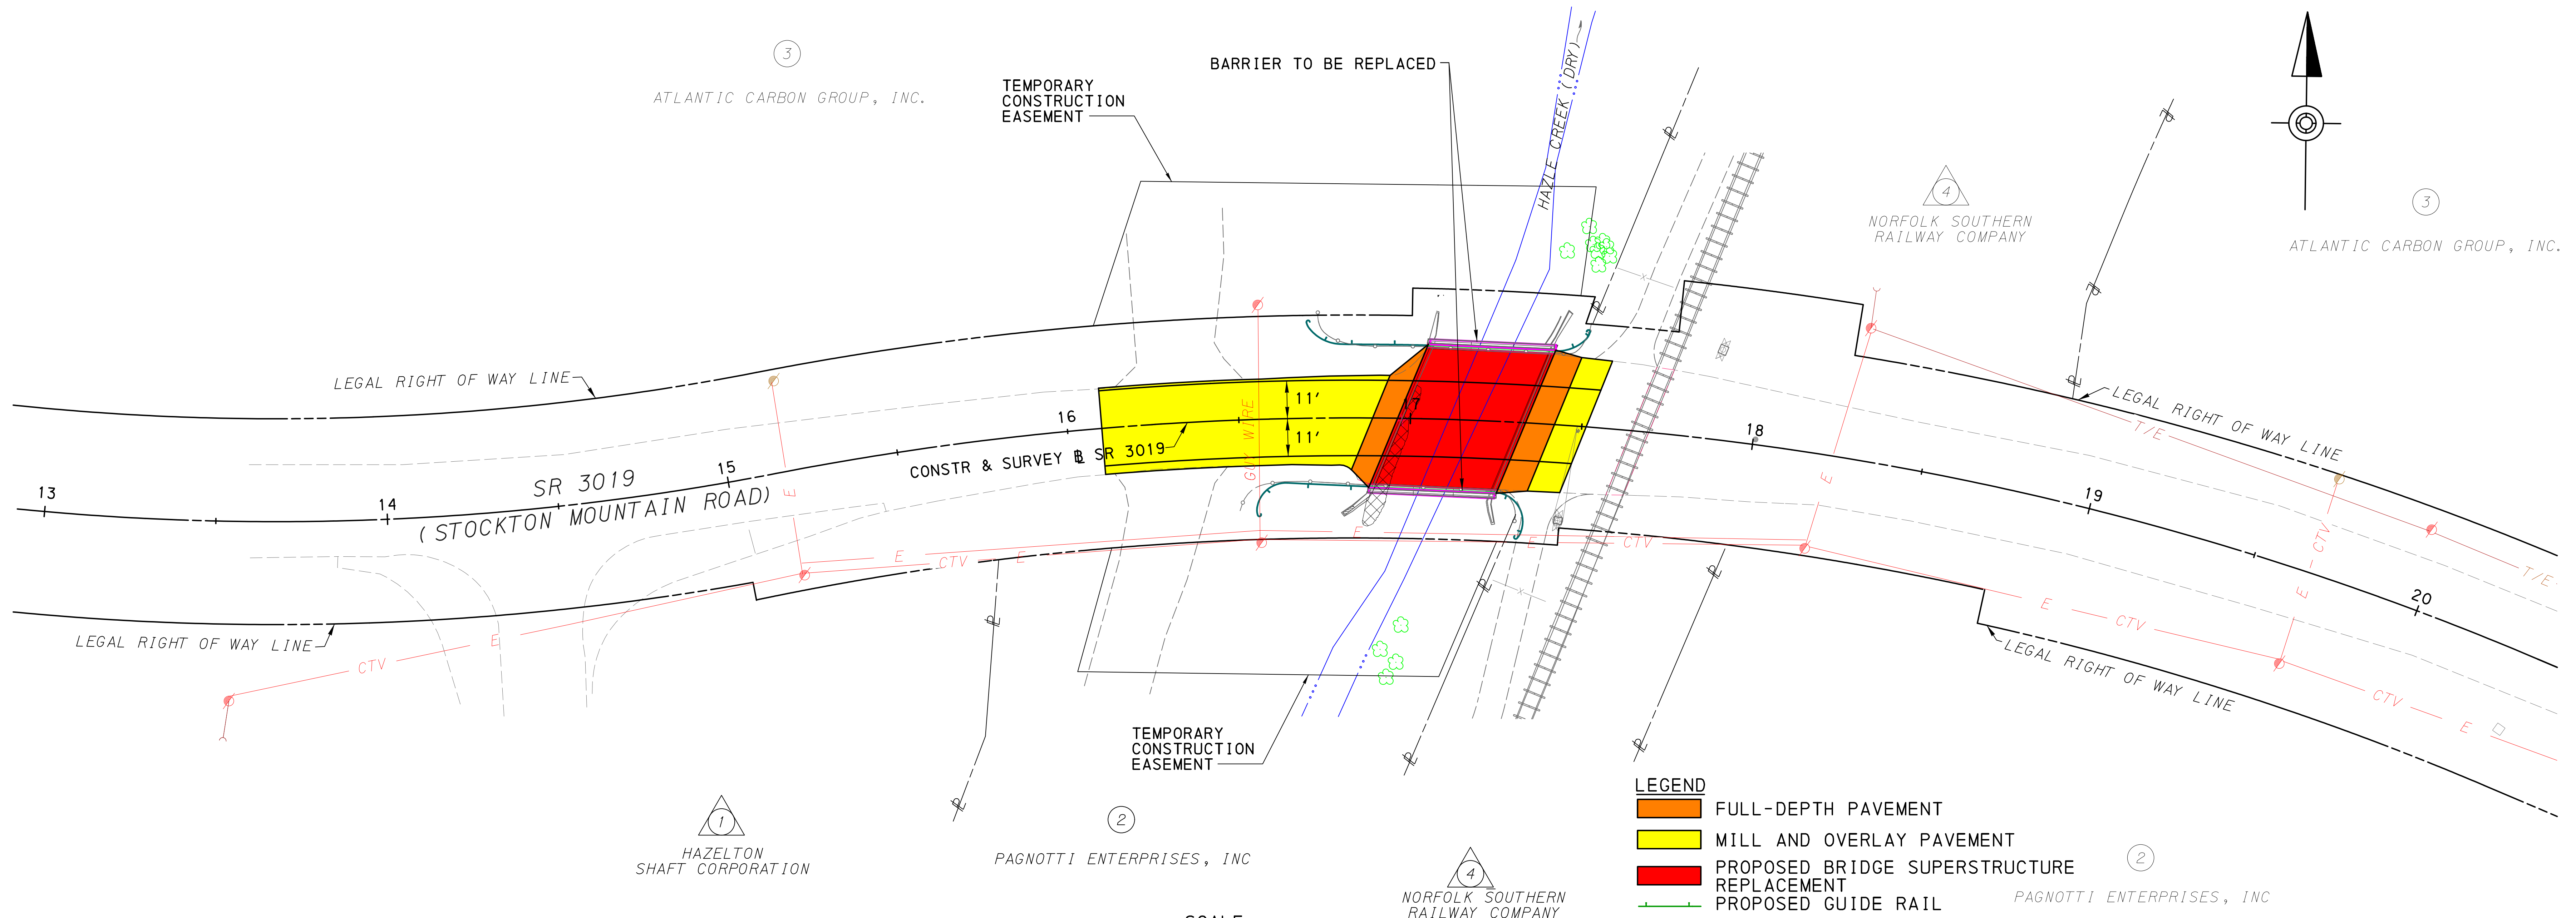

**PRELIMINARY  
PLAN & TYPICAL SECTIONS**