






PLAN

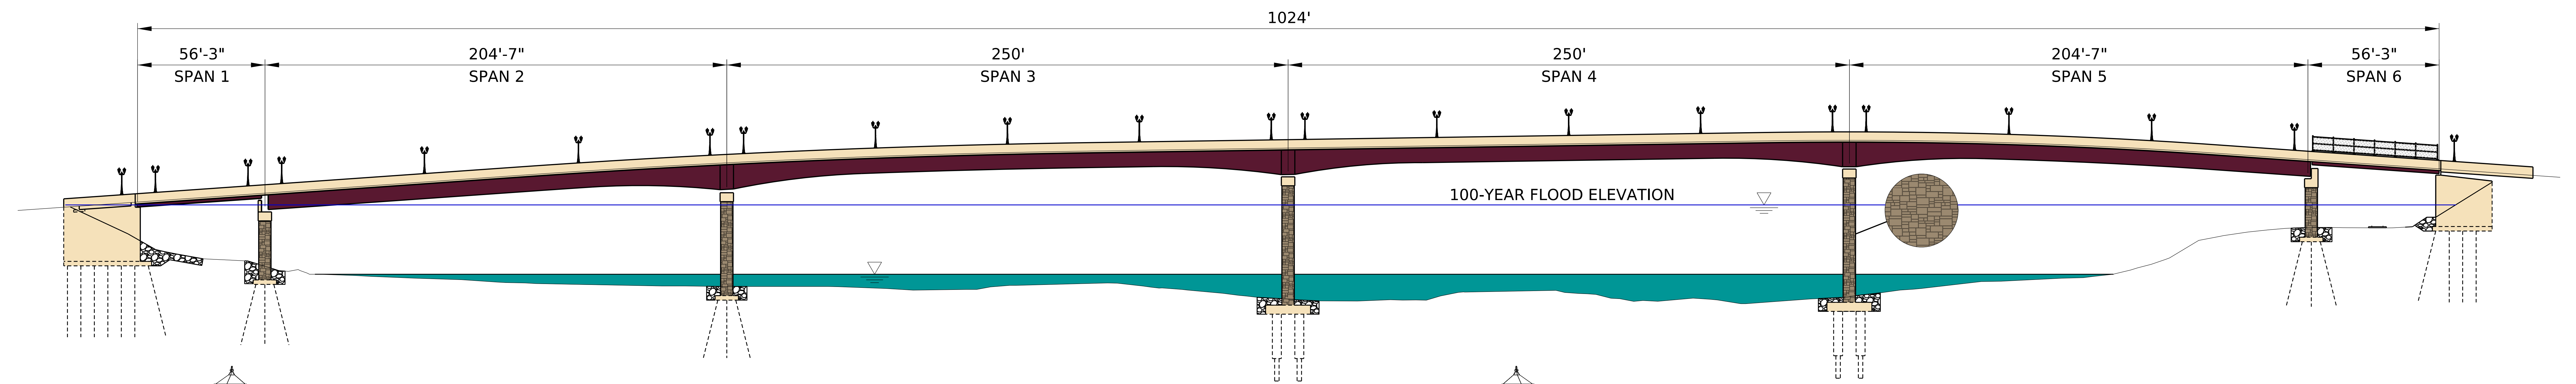

ELEVATION

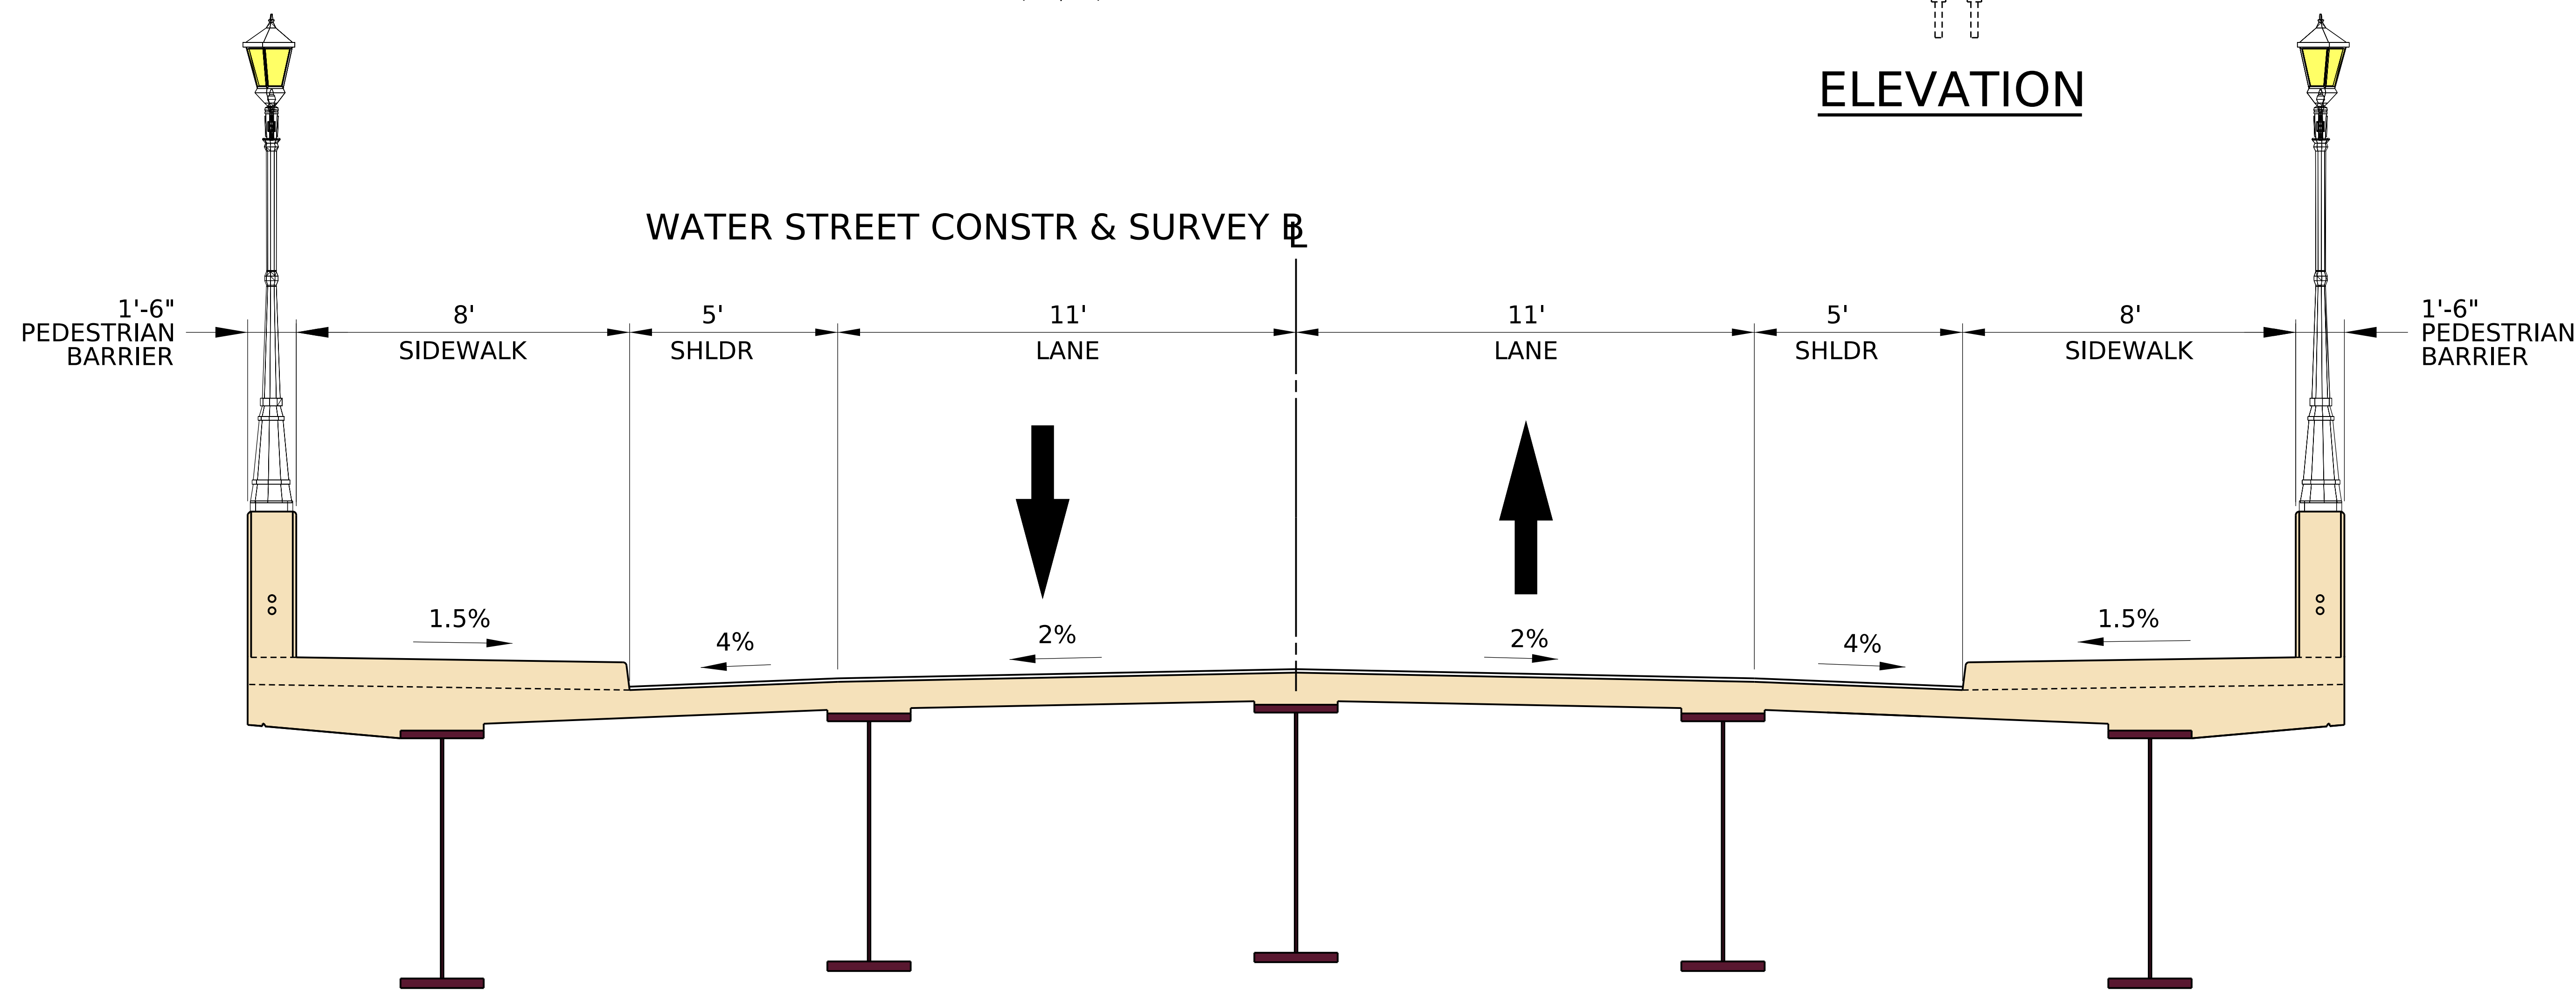

TYPICAL SECTION

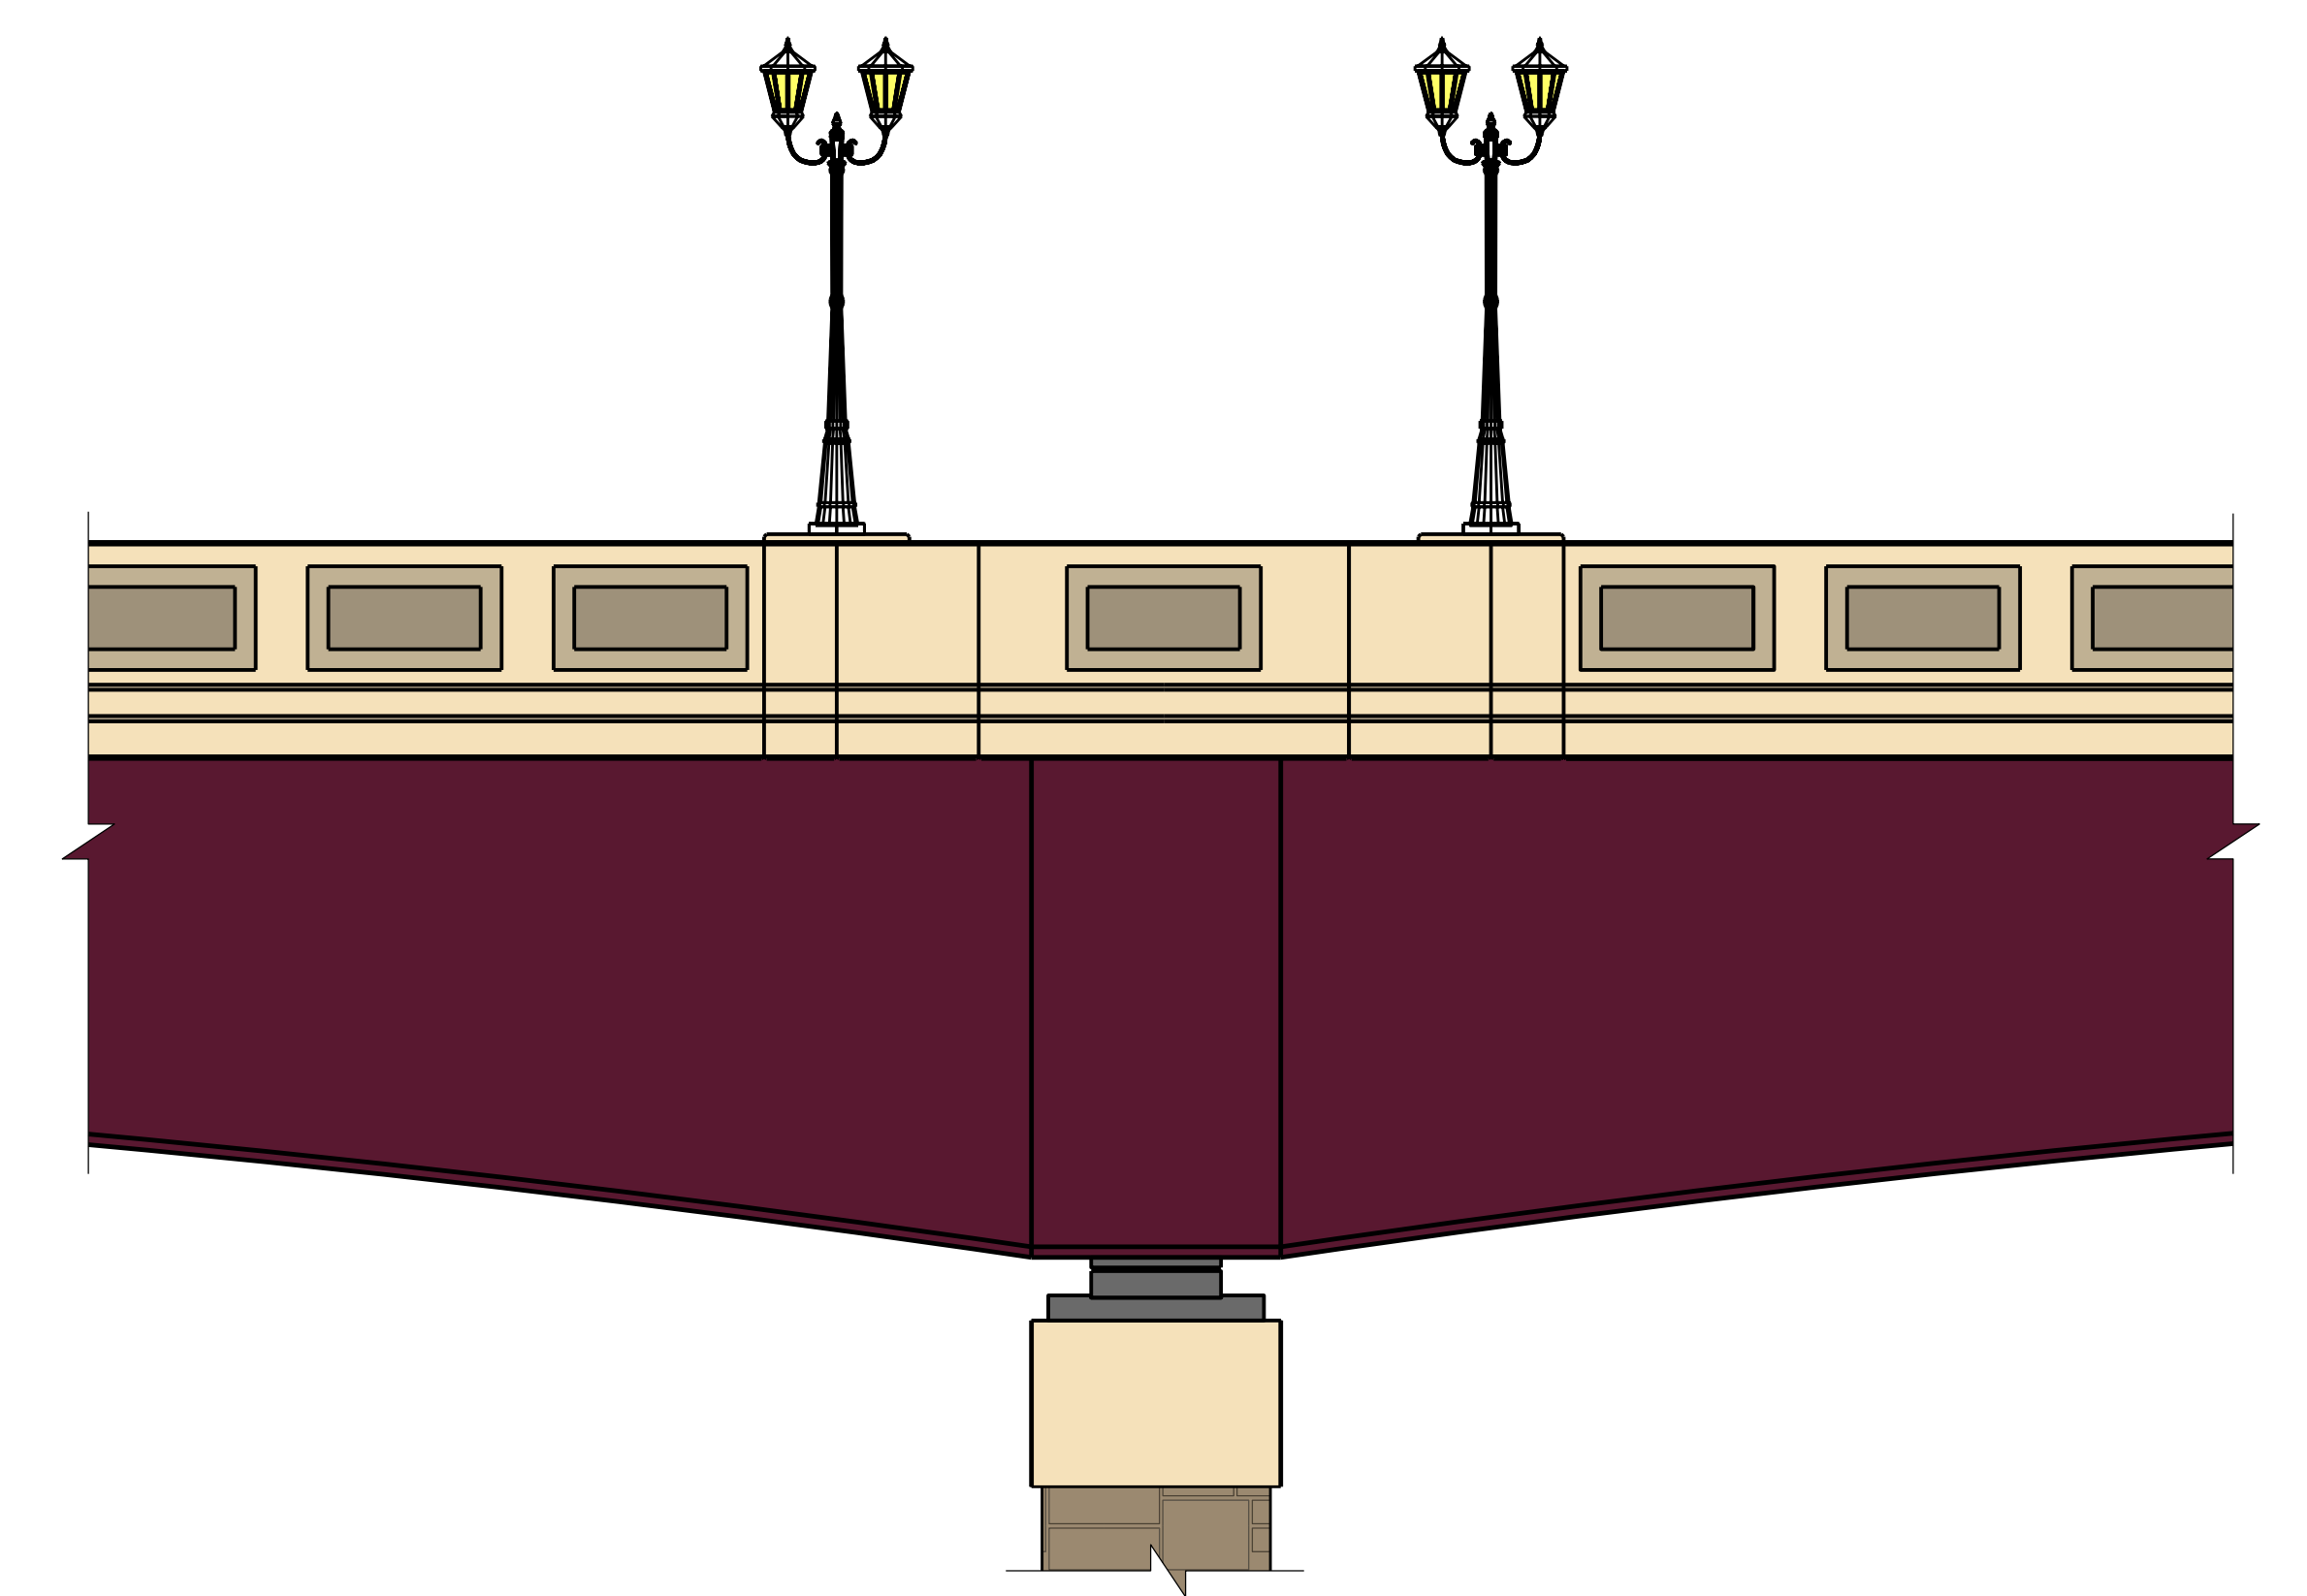

DETAIL

**FIREFIGHTER'S MEMORIAL BRIDGE
WATER STREET, LUZERNE COUNTY**