



Lordsville Road (State Route 1023) over Equinunk Creek Wayne County, Pennsylvania

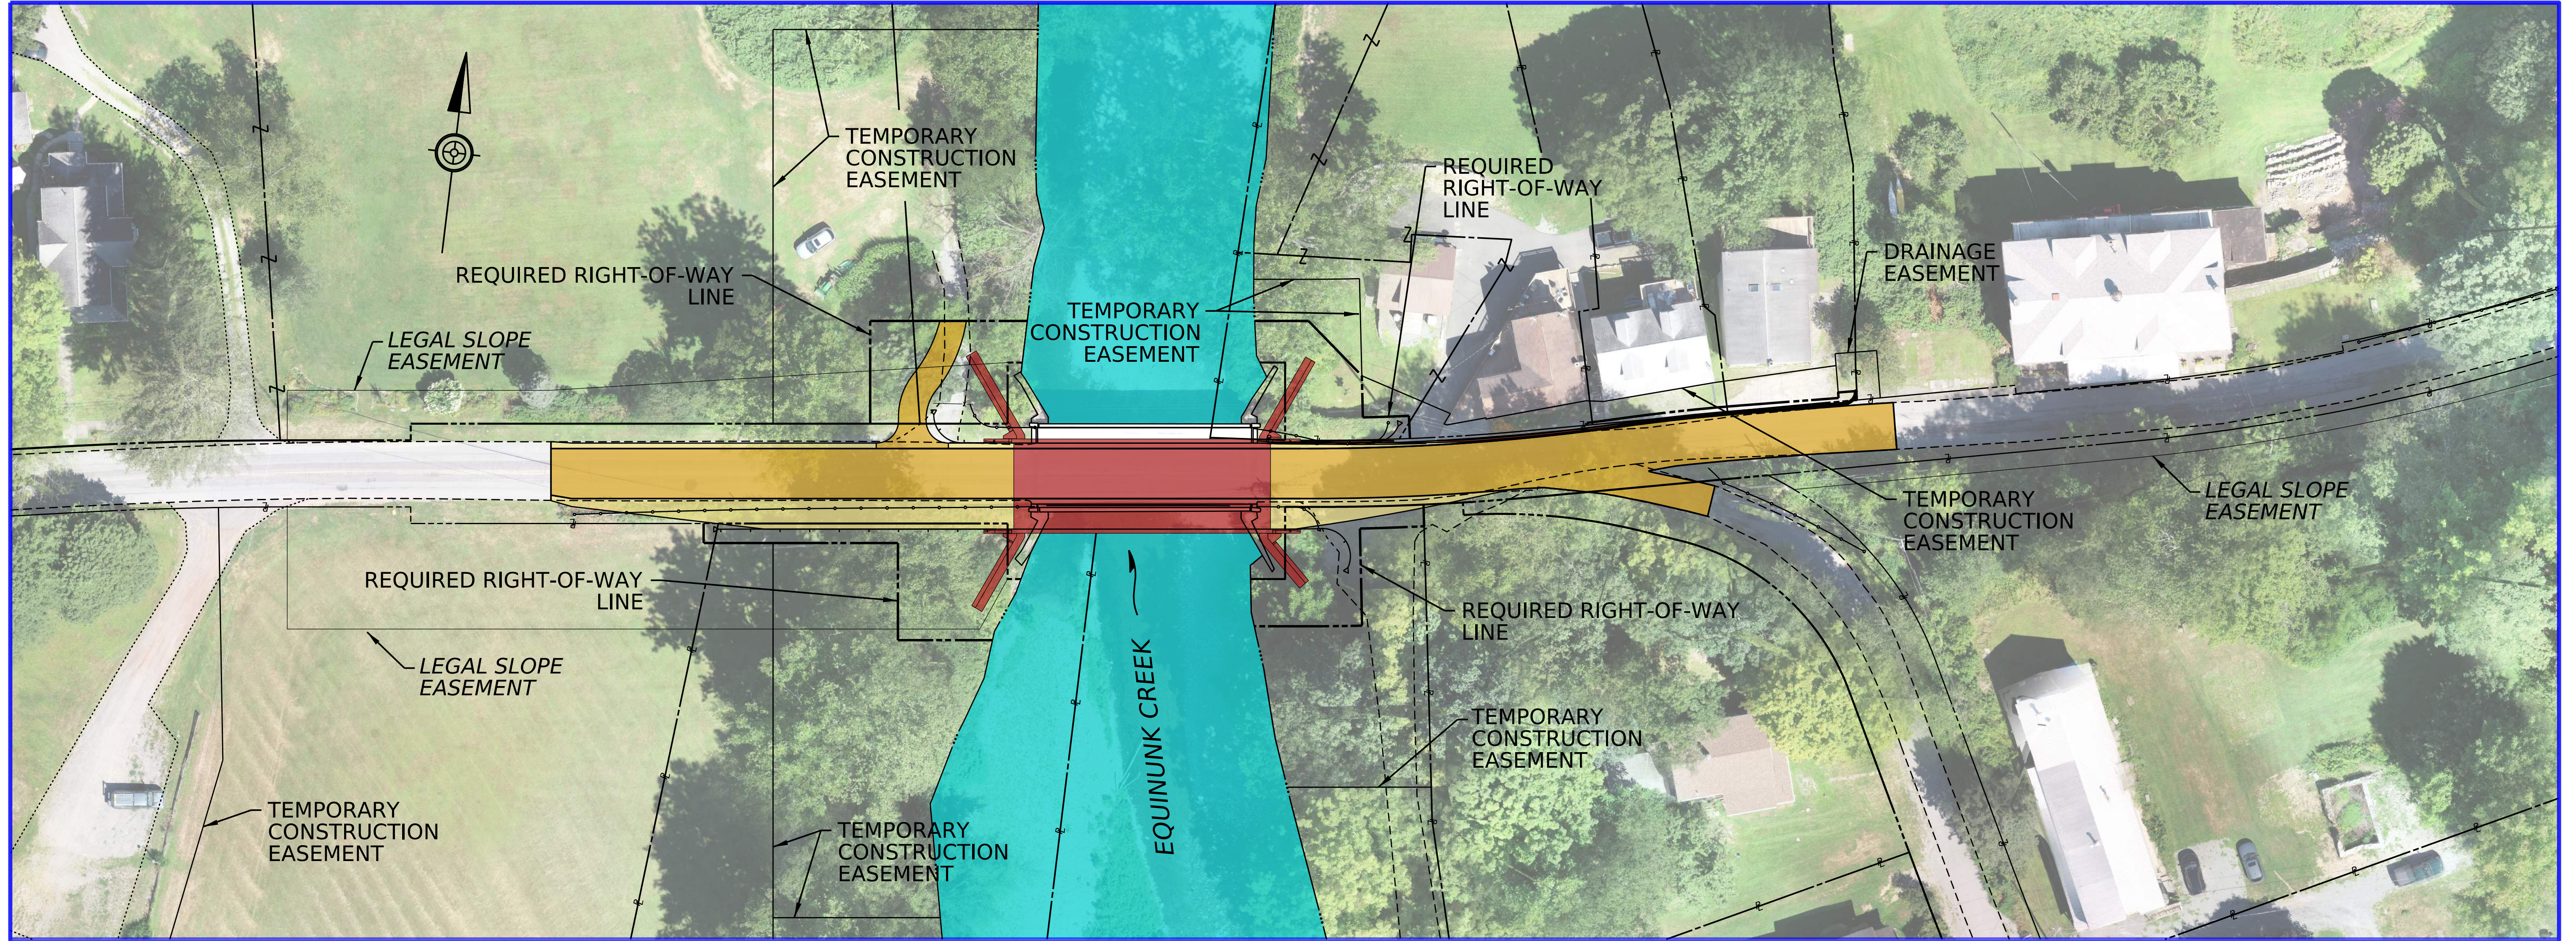

PLAN

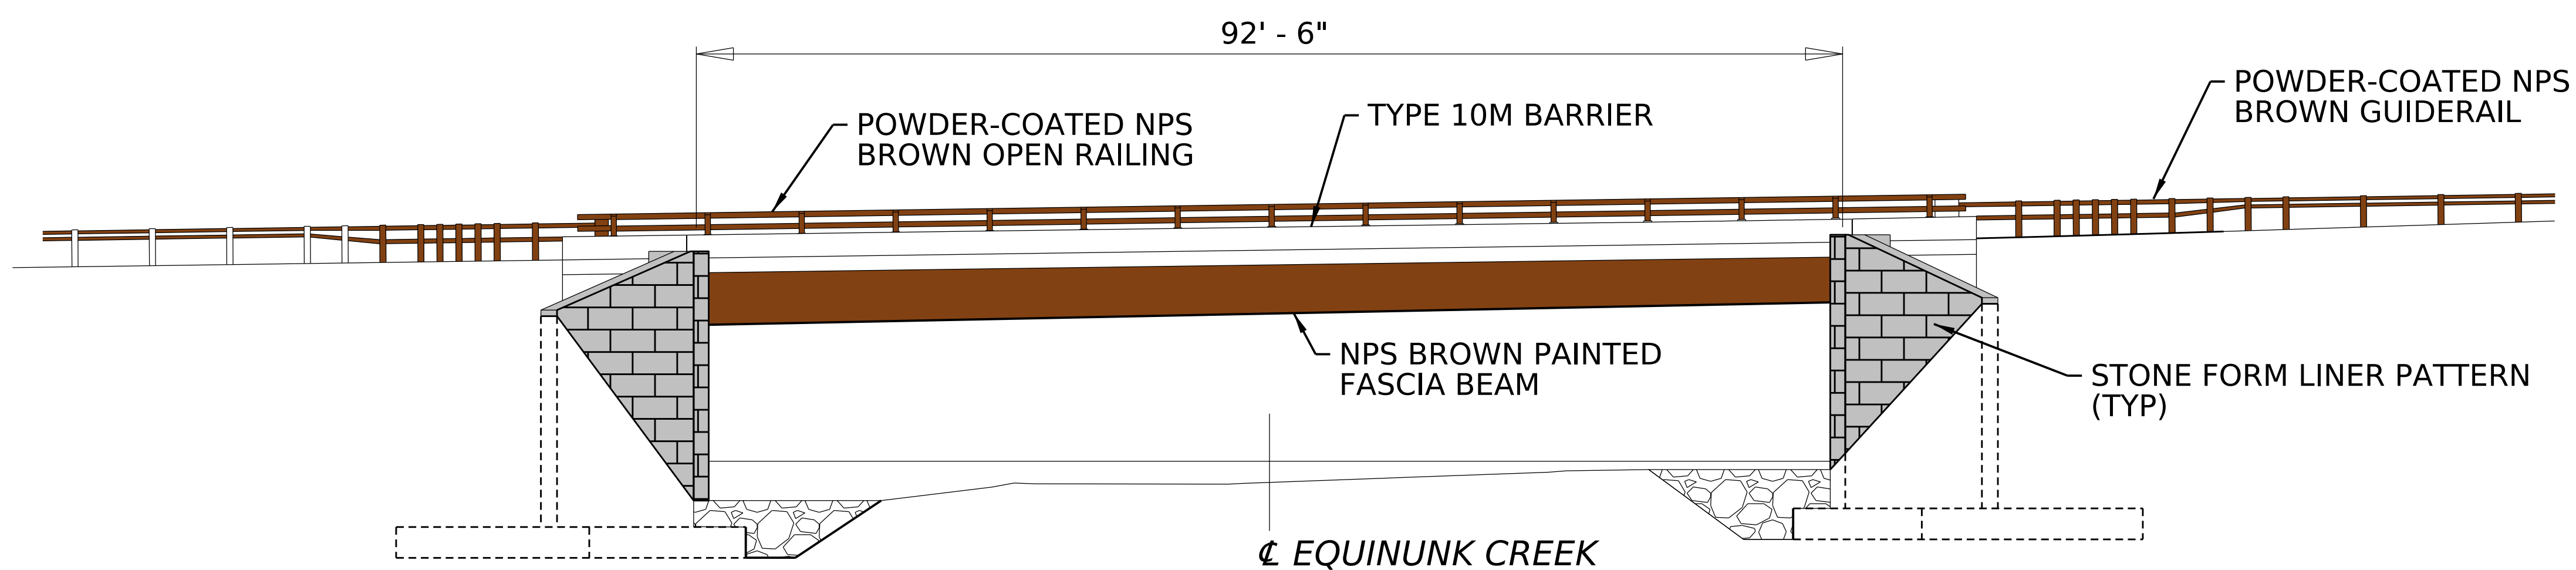

ELEVATION

LEGEND:

- PROPOSED ROADWAY
- PROPOSED SHOULDER
- EQUINUNK CREEK NORMAL WATER EDGE
- PROPOSED BRIDGE REPLACEMENT
- LEGAL SLOPE EASEMENT
- PROPERTY BOUNDARIES
- TEMPORARY CONSTRUCTION EASEMENT
- LEGAL RIGHT-OF-WAY
- REQUIRED RIGHT-OF-WAY

NOTE: THE PROJECT SITE IS COMPLETELY CONTAINED WITHIN THE EQUINUNK HISTORIC DISTRICT (RESOURCE NO. 1991RE00830) AND THE UPPER DELAWARE SCENIC AND RECREATIONAL RIVER MANAGEMENT AREA (UDSRRMA)

PRELIMINARY