




SR 0006 (Pennsylvania Ave) over Delaware River Matamoras Borough (Pike County), Pennsylvania City of Port Jervis (Orange County), New York

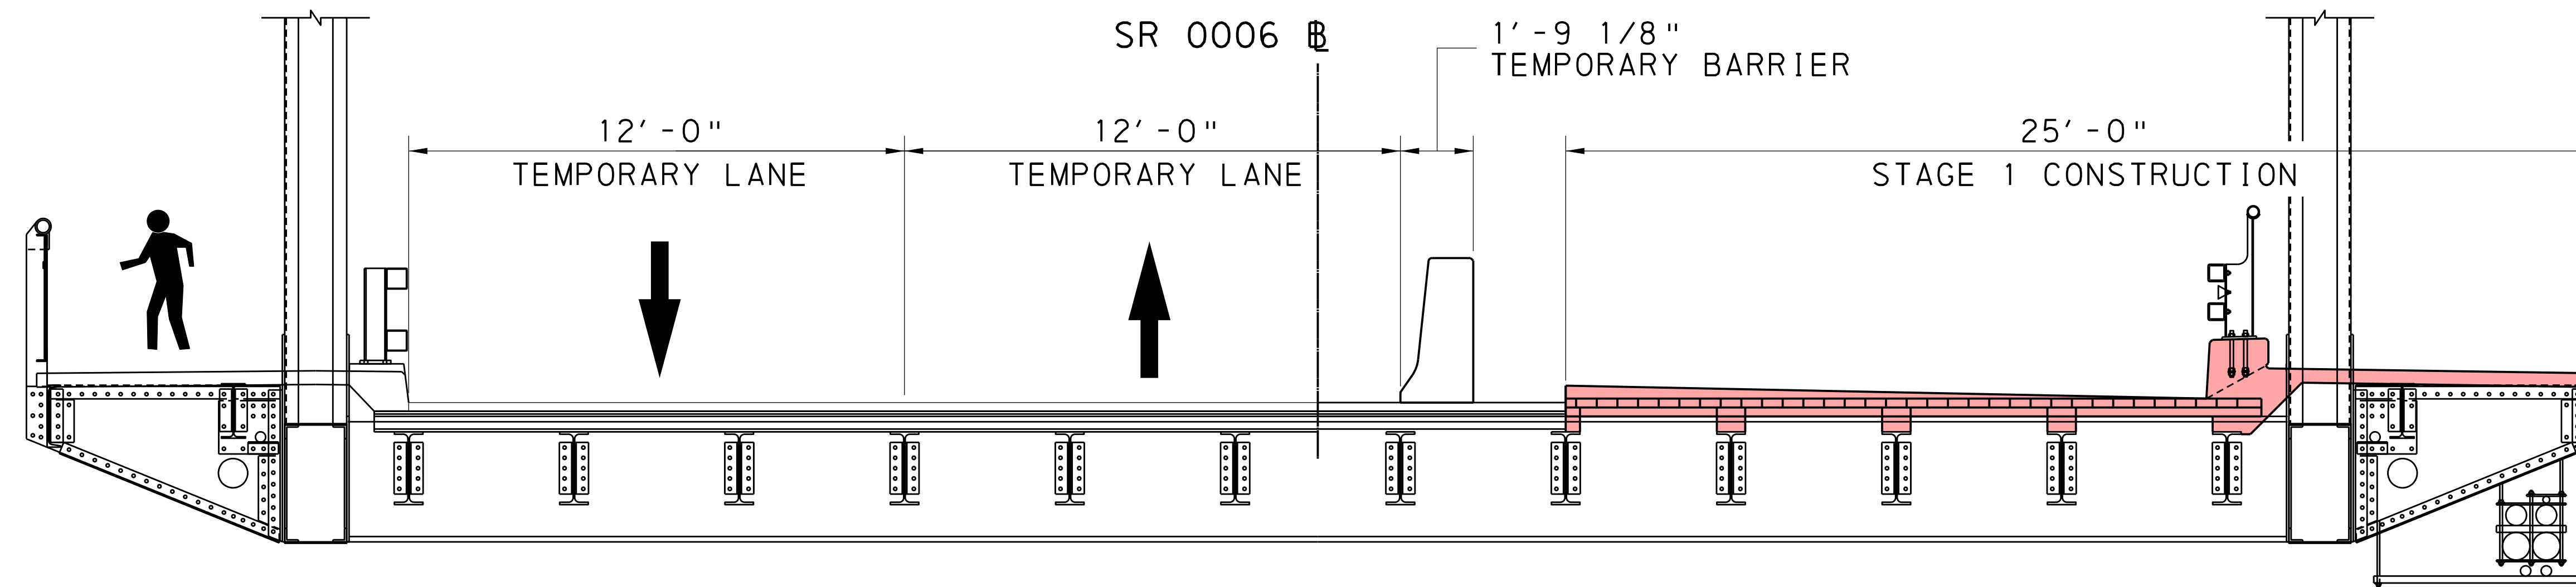

STAGE 1 TYPICAL SECTION

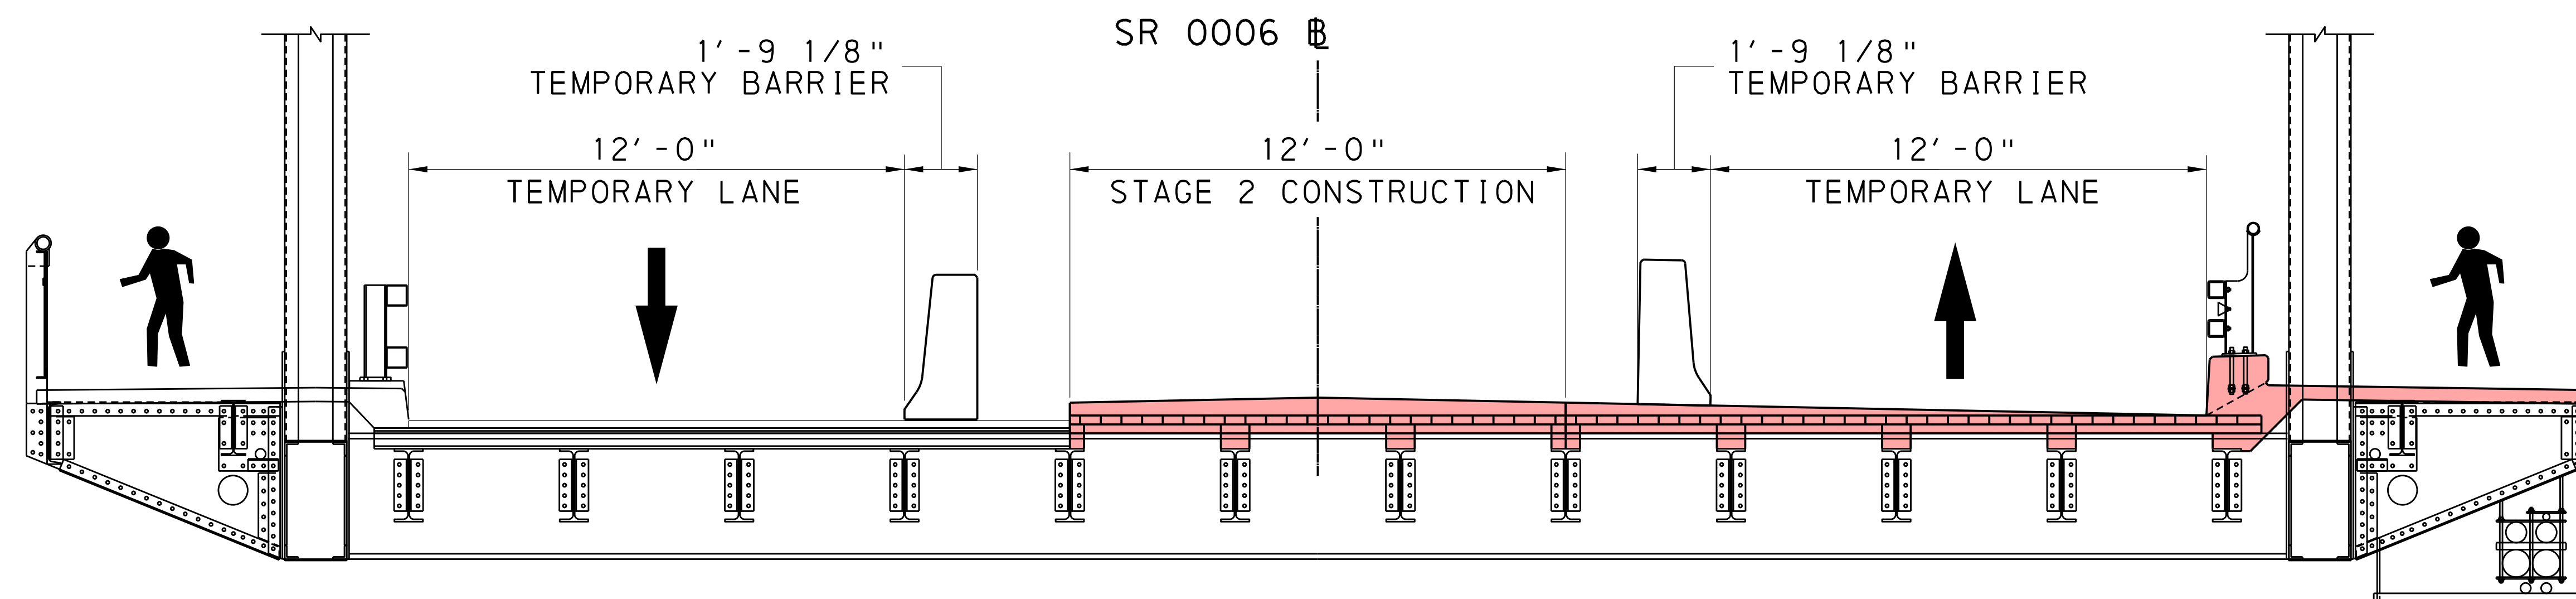

STAGE 2 TYPICAL SECTION

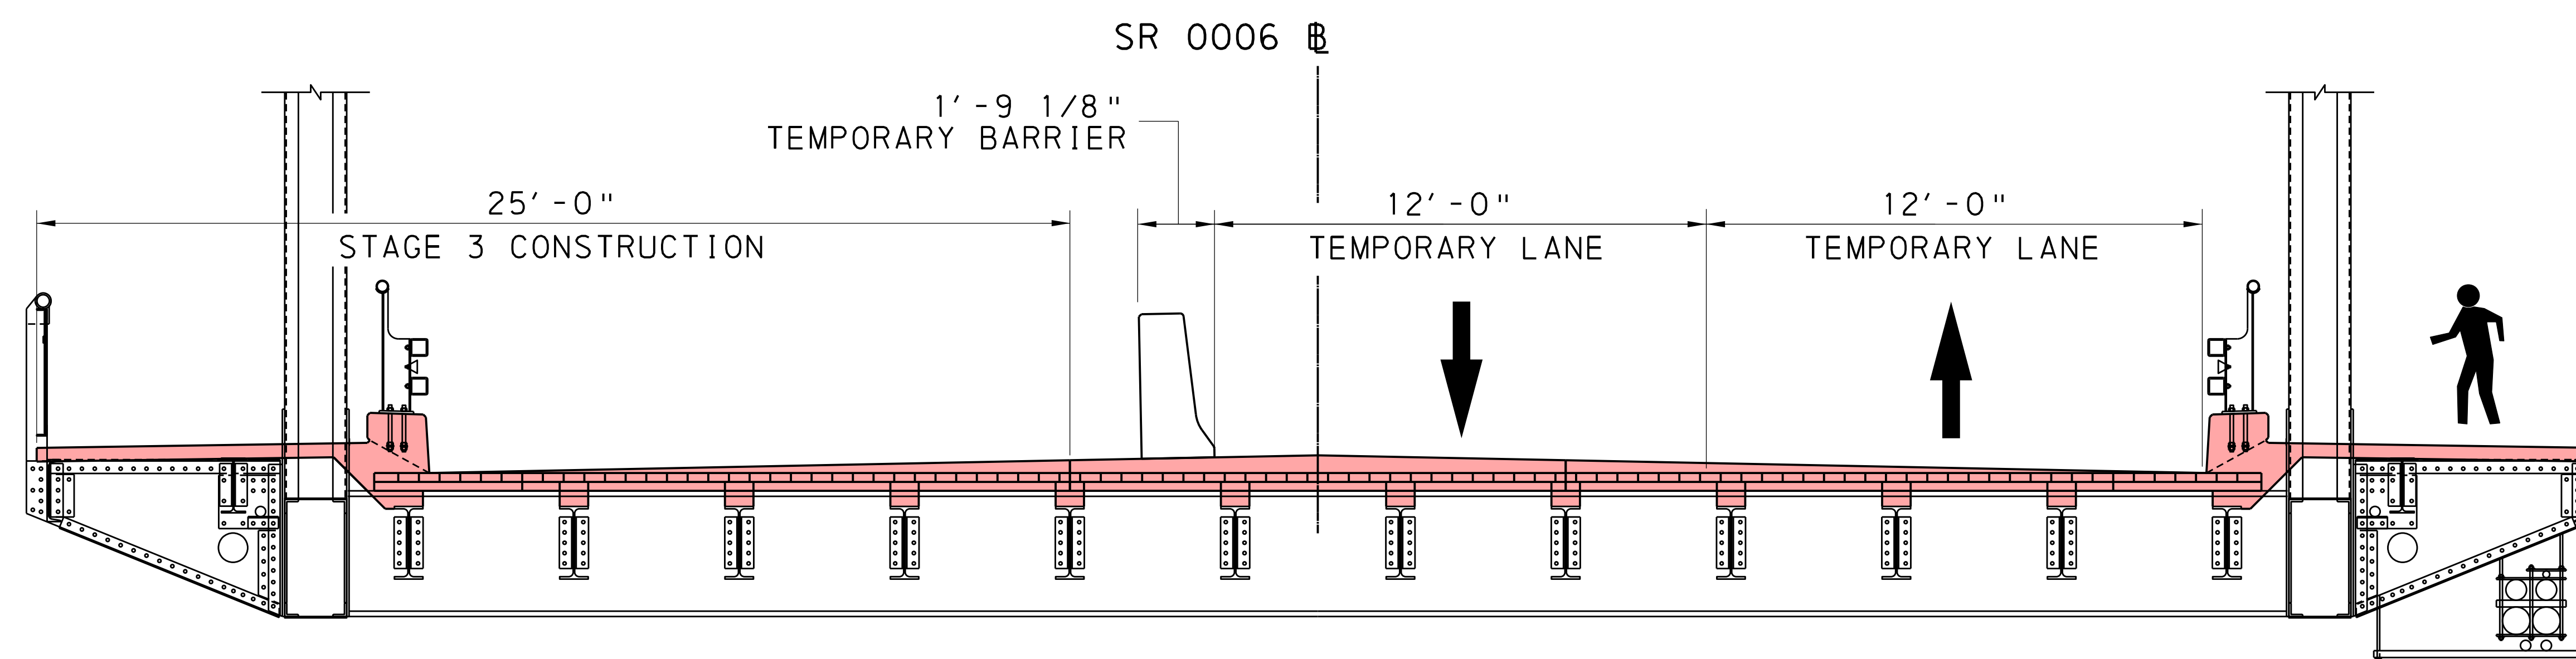

STAGE 3 TYPICAL SECTION

LEGEND

PROPOSED BRIDGE REHABILITATION

PRELIMINARY