


- PROPOSED ROADWAY IMPROVEMENTS
- PROPOSED CURB
- PROPERTY LINE
- LEGAL RIGHT-OF-WAY LINE
- PAVEMENT REMOVAL/PLANTED AREA

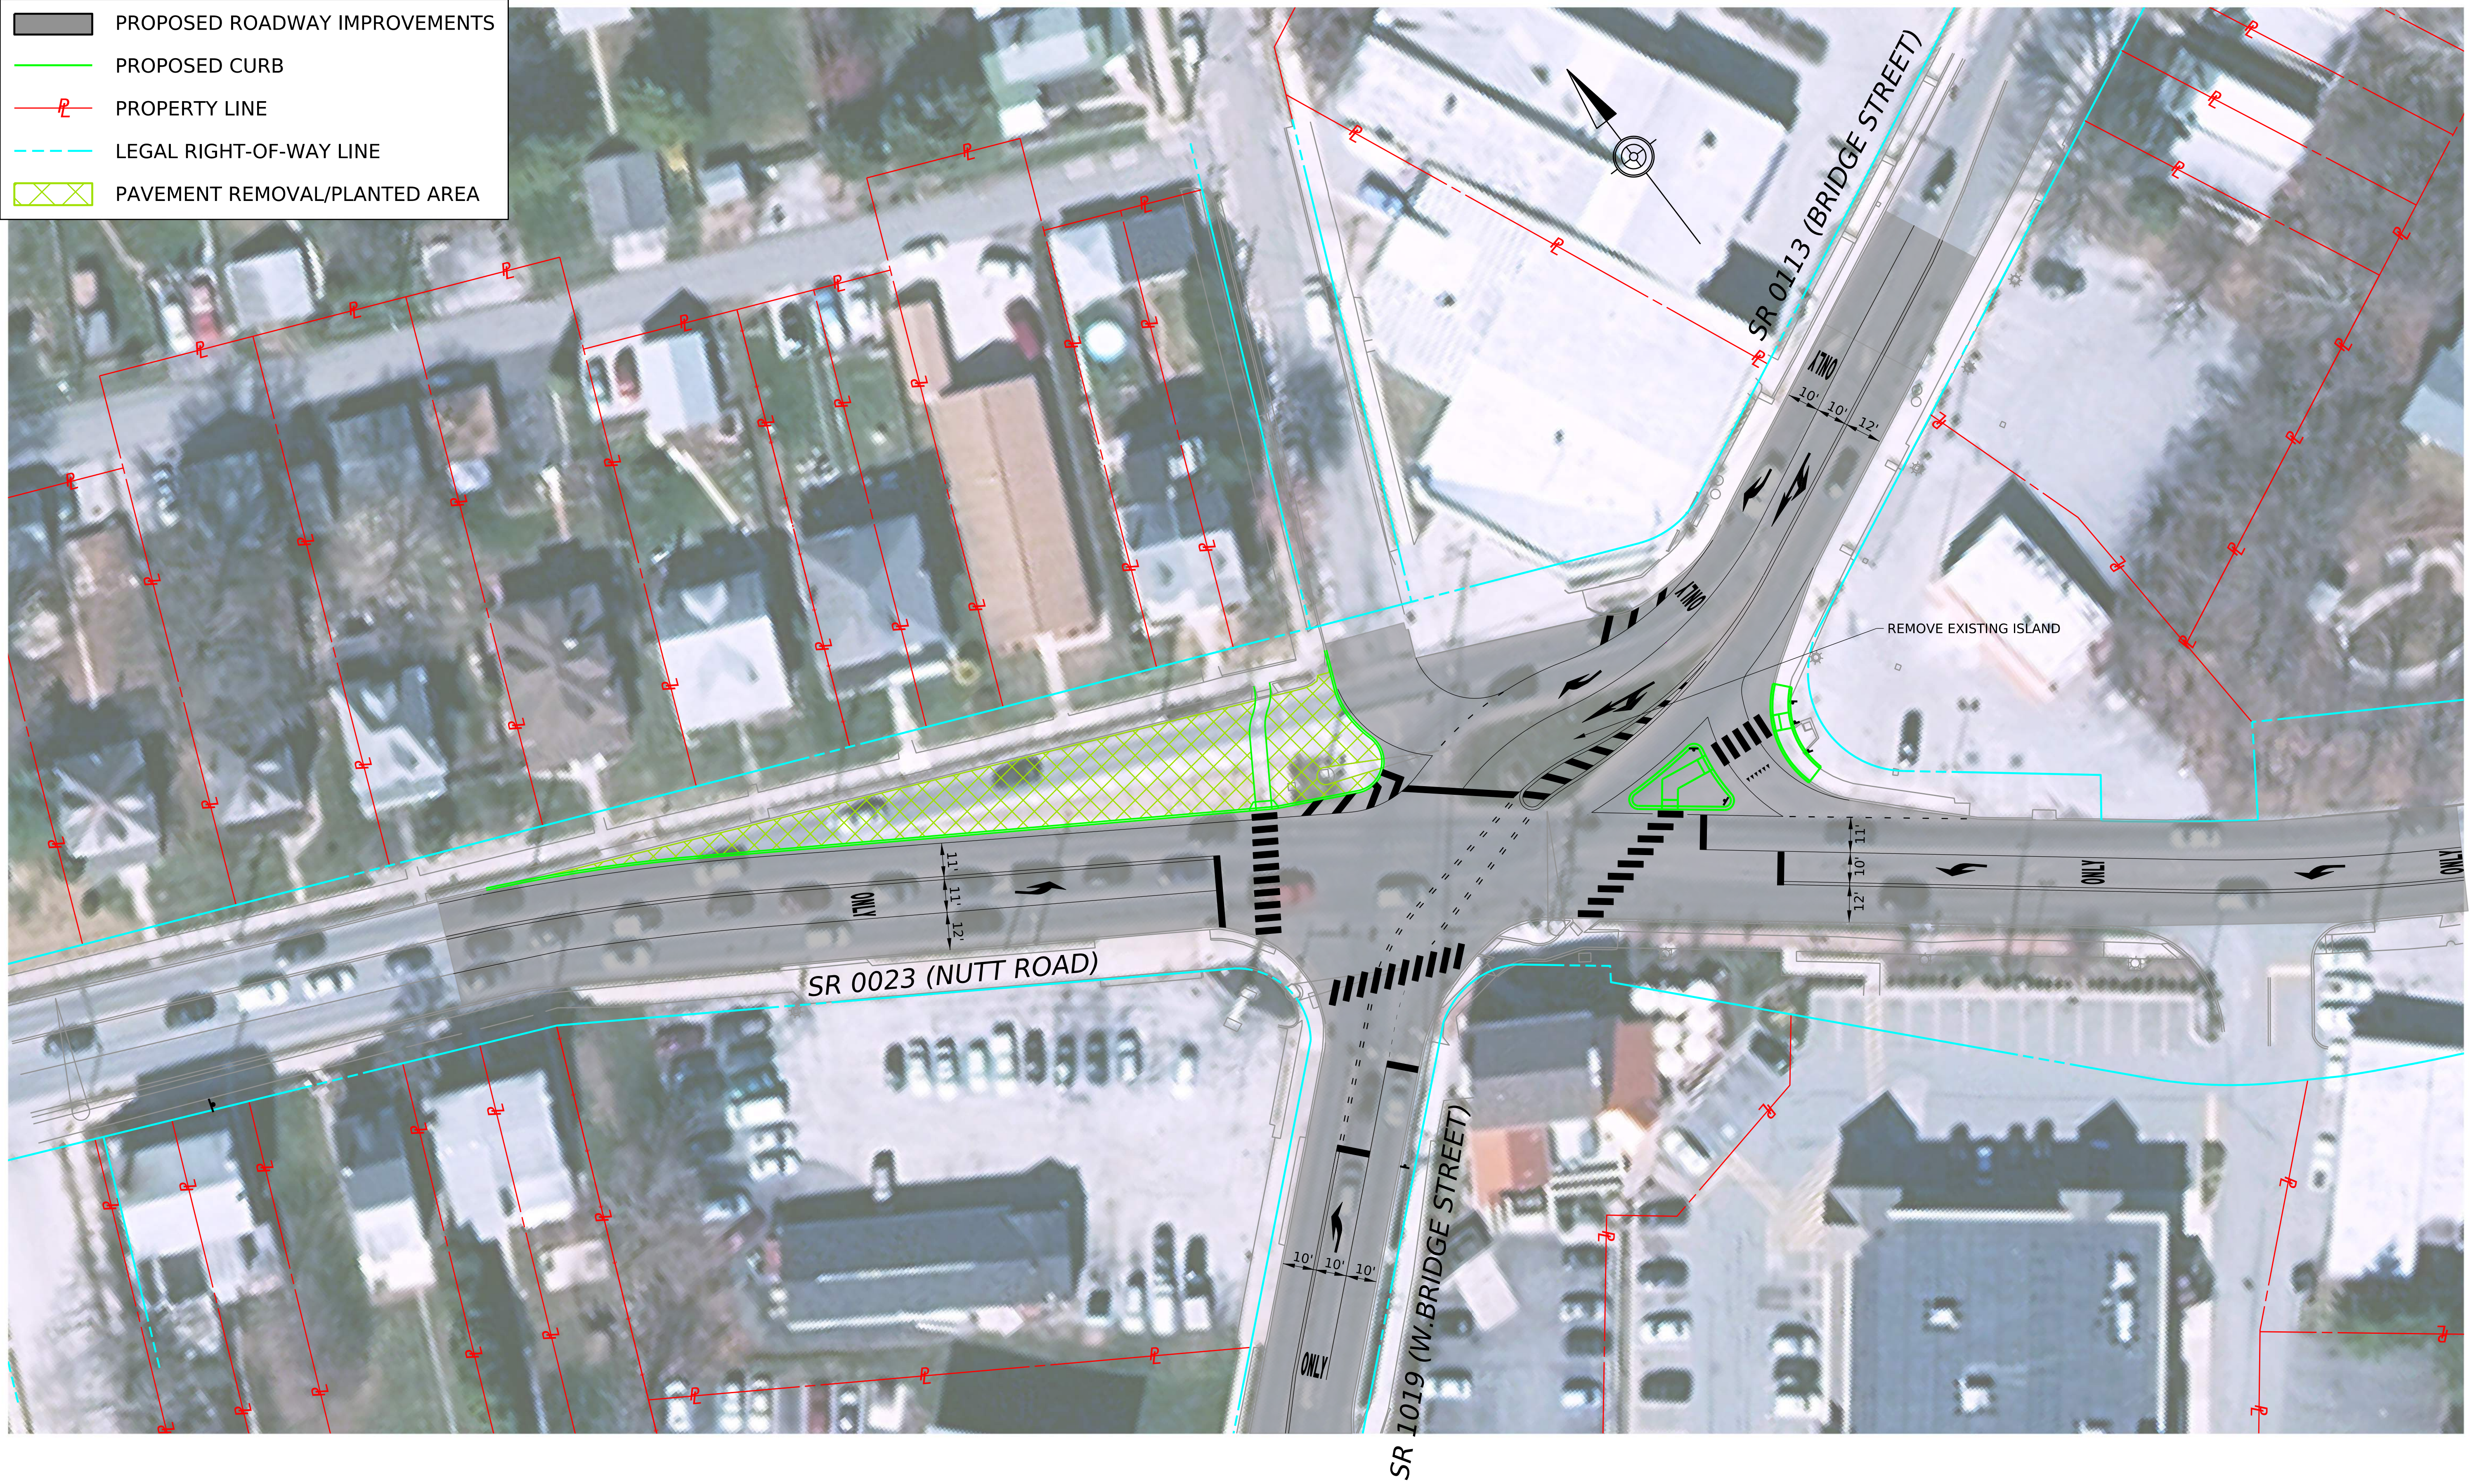

NUTT ROAD AND BRIDGE STREET
 INTERSECTION IMPROVEMENT
 SR 0023, SECTION SIP
 ECMS# 115423