




SOUTH CREEK ROAD OVER BRANDYWINE CREEK SR 3101, SECTION DRB


R11-3A

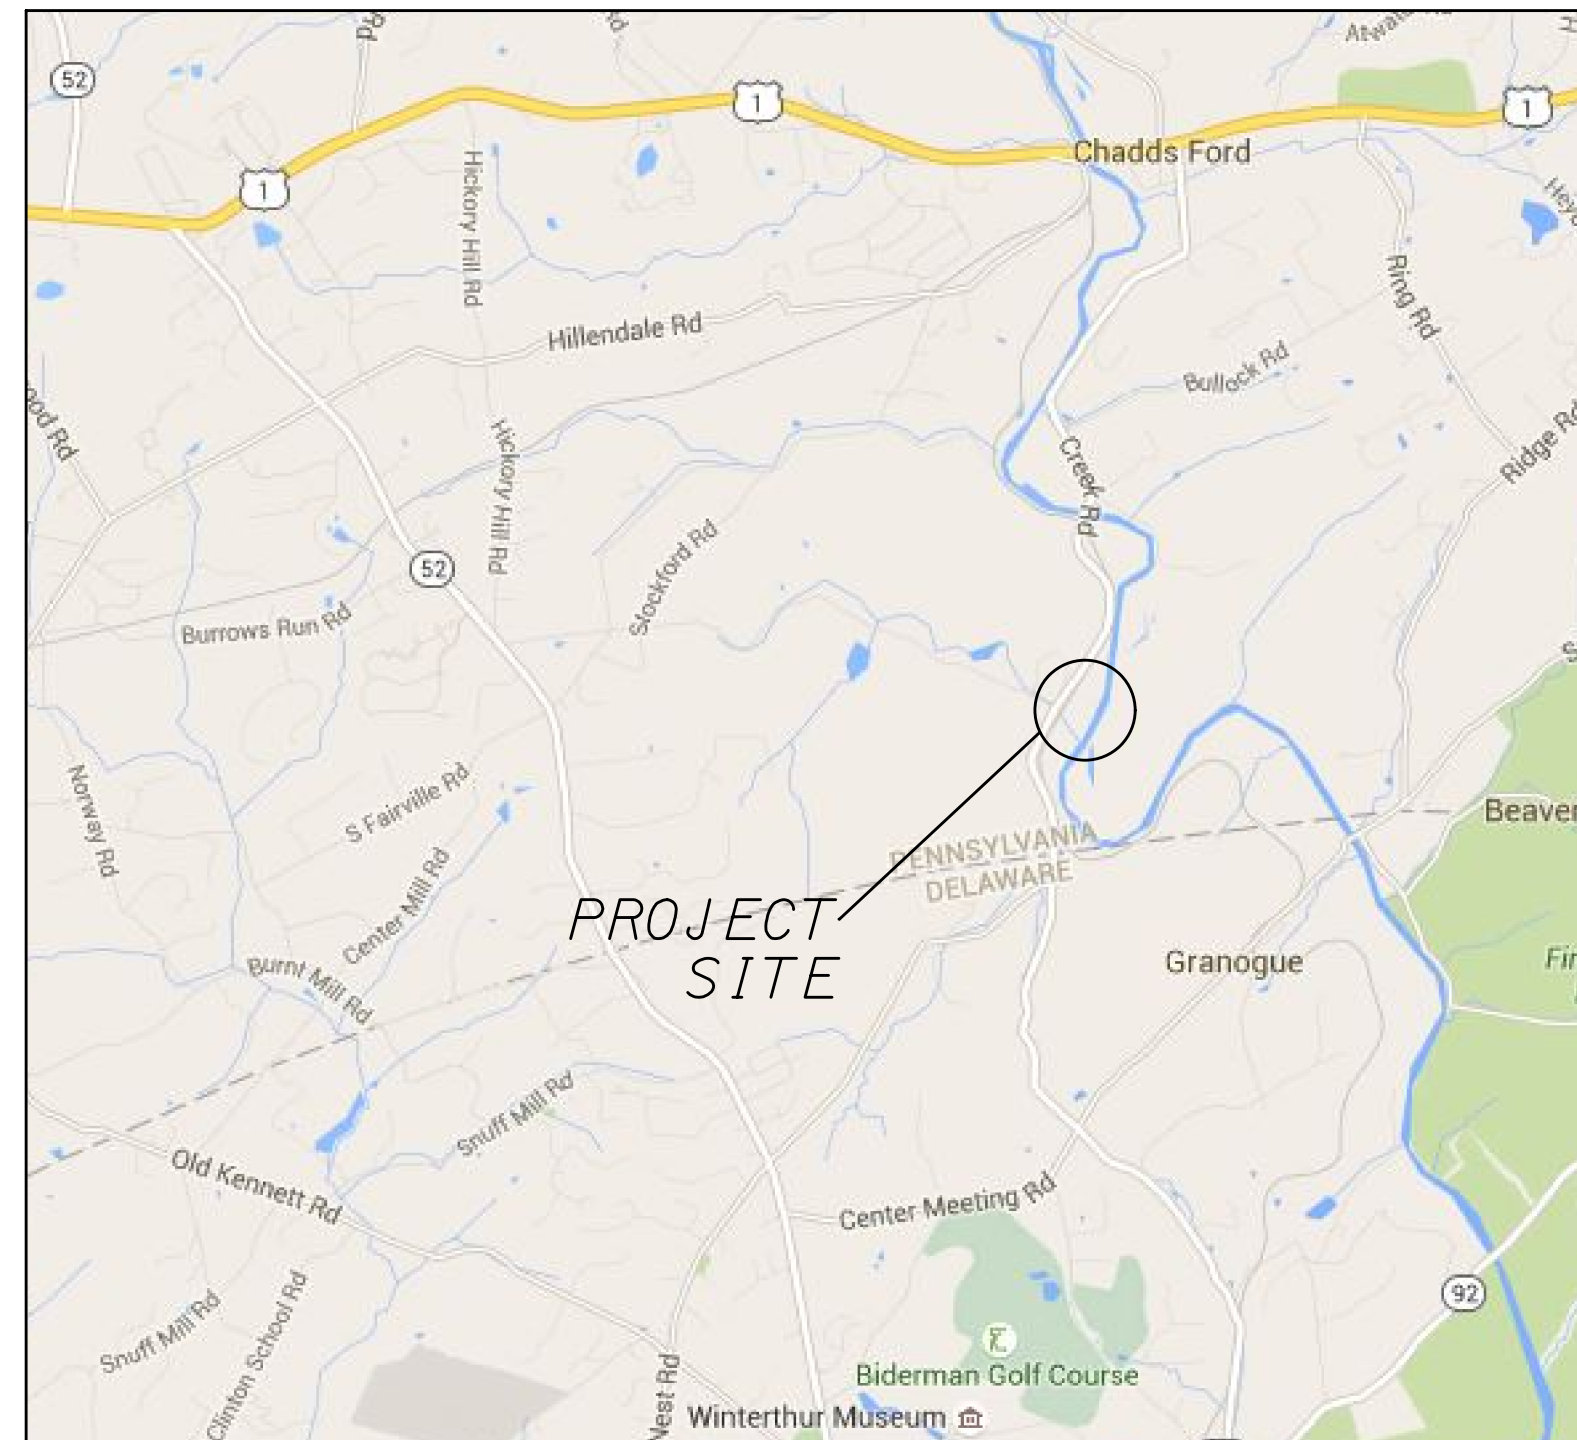


LOCATION MAP
NOT TO SCALE

LEGEND

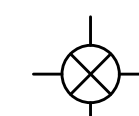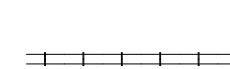
-  DETOUR ROUTE
(TOTAL LENGTH = 12.4 MILES)
-  BICYCLE DETOUR ROUTE
(PA BICYCLE ROUTE L)
(TOTAL LENGTH = 7.3 MILES)
-  EXISTING TRAFFIC SIGNAL
-  MUNICIPAL BOUNDARY
-  LOCAL ROAD
-  RAILROAD

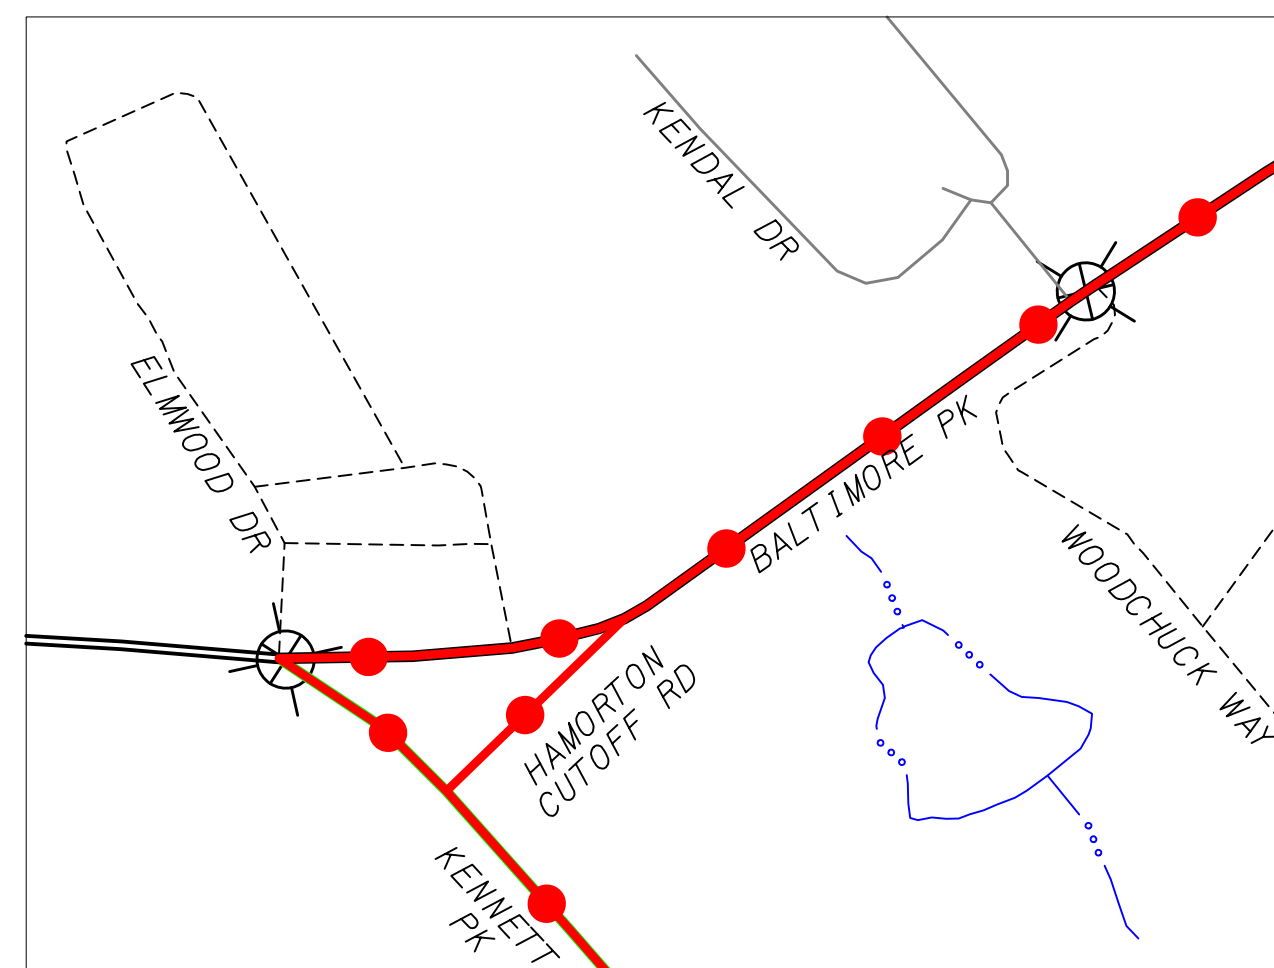

DETAIL A

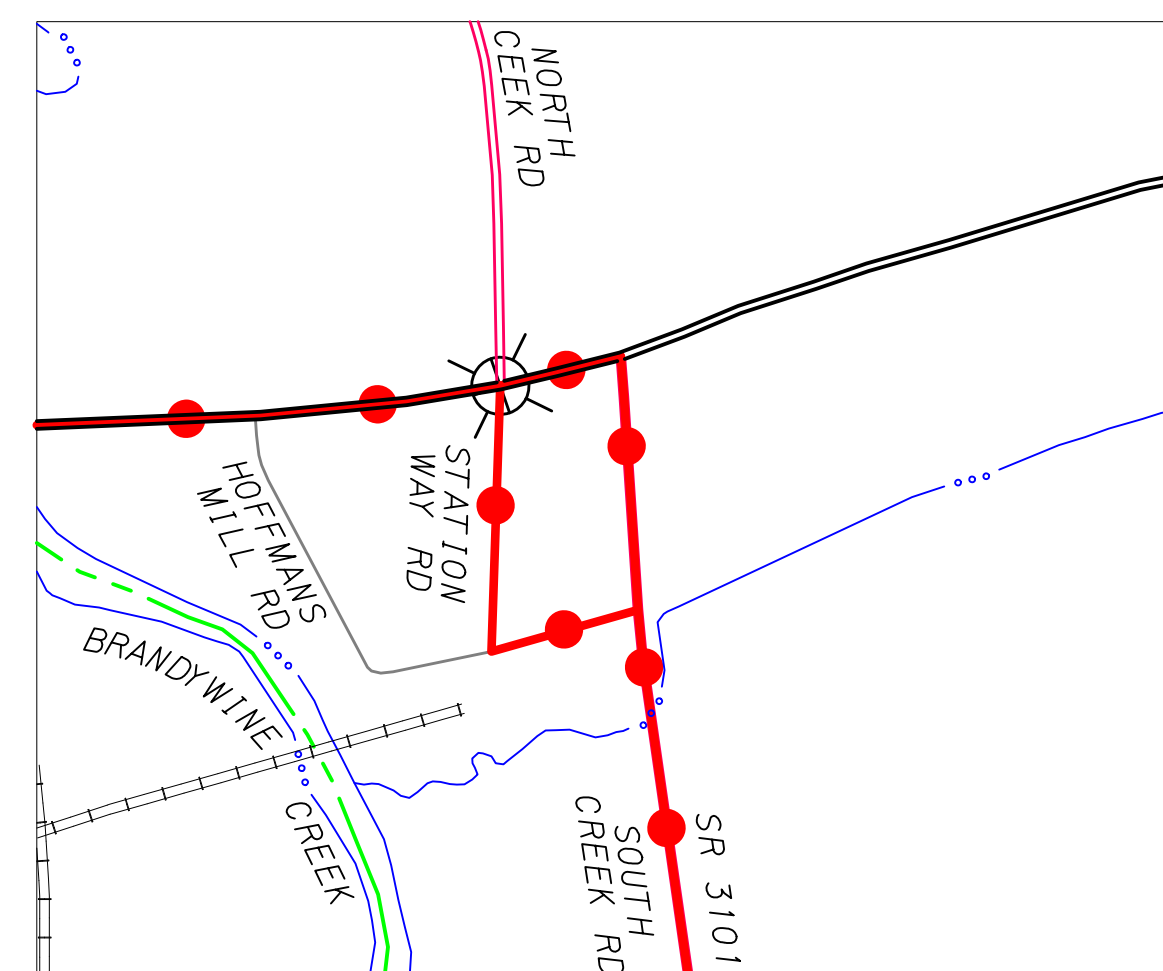

DETAIL B

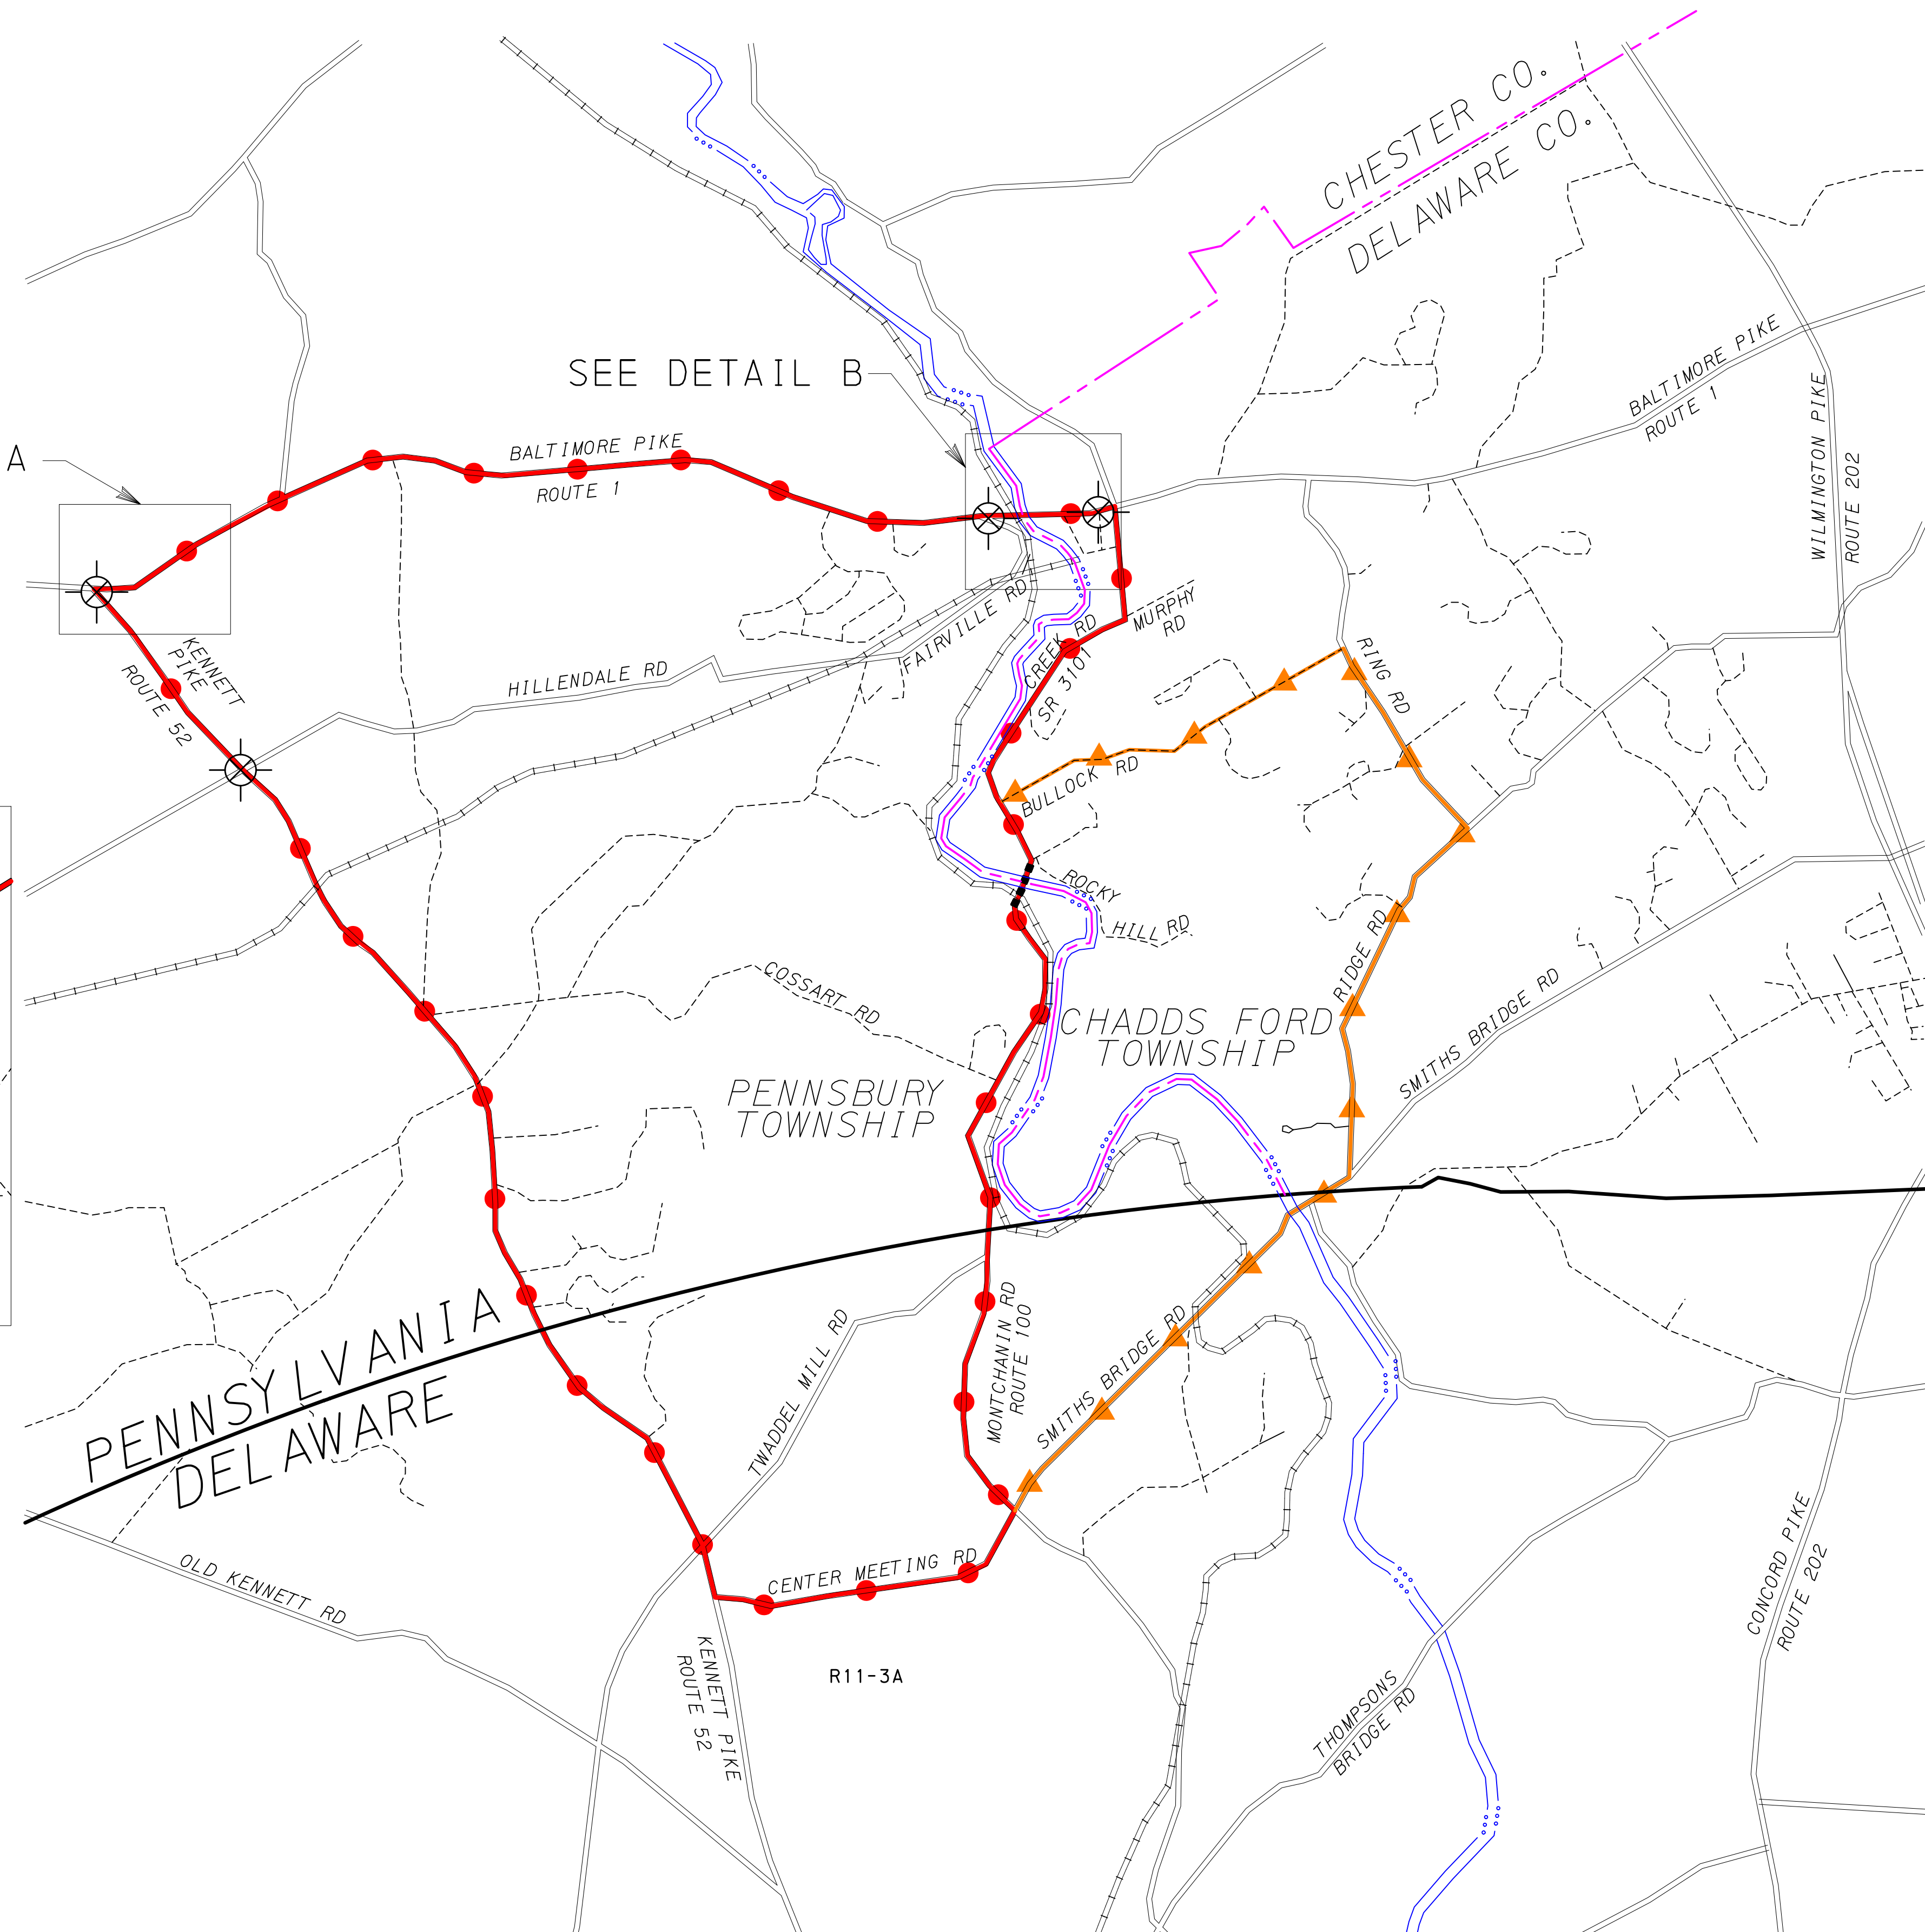

DETOUR PLAN

SCALE
2000 0 2000 FEET