



DISTRICT	6-0	COUNTY	MONTGOMERY	ROUTE	4003	SECTION	HBP	SHEET	15 OF 26
UPPER PROVIDENCE TOWNSHIP									
REVISION NUMBER	REVISIONS			DATE		BY			

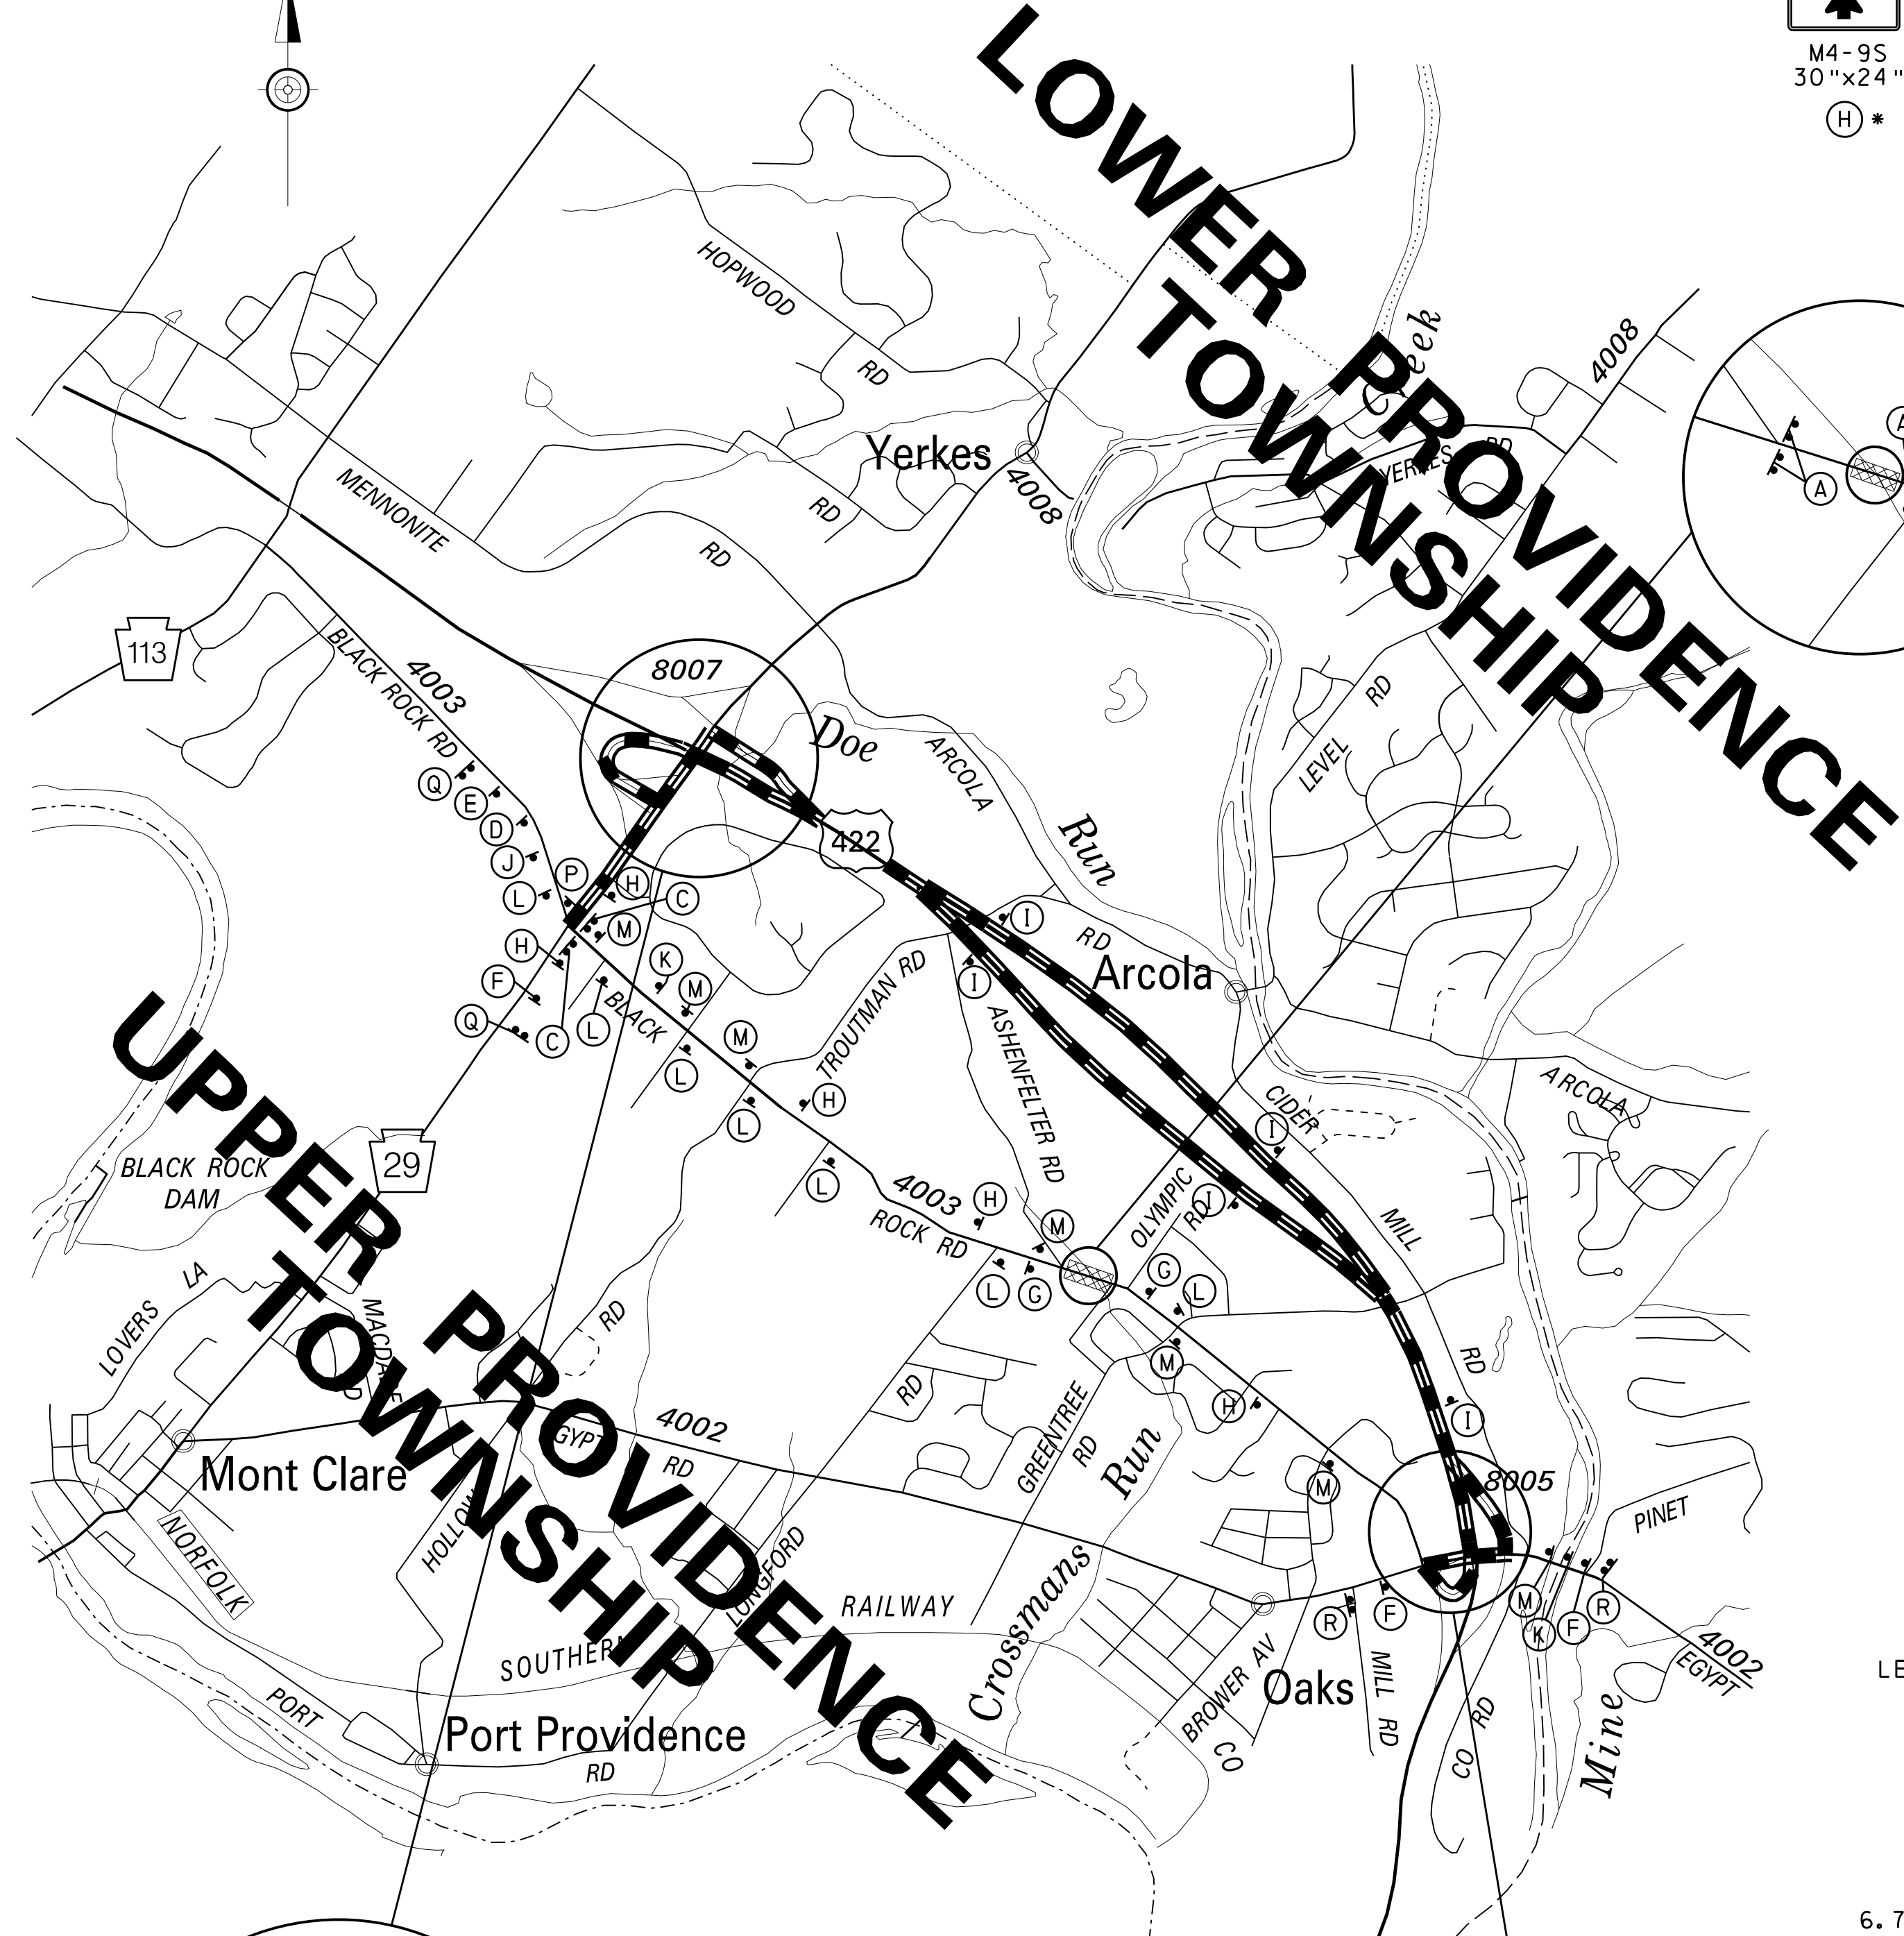

- DETOUR** (up arrow): M4-9S 30"x24" (H)\*
- DETOUR** (up arrow): M4-9S 48"x36" (I)\*\*
- DETOUR** (left arrow): M4-9SL 30"x24" (J)\*
- DETOUR** (right arrow): M4-9SR 30"x24" (K)\*
- DETOUR** (left arrow): M4-9L 30"x24" (L)\*
- DETOUR** (right arrow): M4-9R 30"x24" (M)\*
- DETOUR** (right arrow): M4-9-1AR 48"x36" (N)\*\*
- DETOUR** (up-right arrow): M4-9-1BR 48"x36" (O)\*\*
- END DETOUR** (down arrow): M4-8A 24"x18" (P)\*


- DETOUR 1500 FT** (diamond): W20-2 36"x36" (D)
- DETOUR 1/2 MILE** (diamond): W20-2 36"x36" (E)
- DETOUR AHEAD** (diamond): W20-2 36"x36" (F)\*
- ROAD CLOSED 500 FT** (diamond): W20-3 36"x36" (G)
- SPECIAL 36"x24"** (rectangle): BLACK ROCK ROAD (TO BE ADDED TO SIGNS WITH \*\*)
- SPECIAL 30"x18"** (rectangle): BLACK ROCK ROAD (TO BE ADDED TO SIGNS WITH \*)
- R11-2 48"x30"** (rectangle): ROAD CLOSED (A)
- R11-4 60"x30" M4-10R 48"x18"** (rectangle): ROAD CLOSED TO THRU TRAFFIC (B)
- R11-4 60"x30" M4-10L 48"x18"** (rectangle): ROAD CLOSED TO THRU TRAFFIC (C)
- SPECIAL 54"x54"** (rectangle): BLACK ROCK RD CLOSED BETWEEN ASHENFELTER RD AND OLYMPIC RD FOLLOW DETOUR (Q)
- SPECIAL 54"x54"** (rectangle): BLACK ROCK RD CLOSED BETWEEN OLYMPIC RD AND ASHENFELTER RD FOLLOW DETOUR (R)

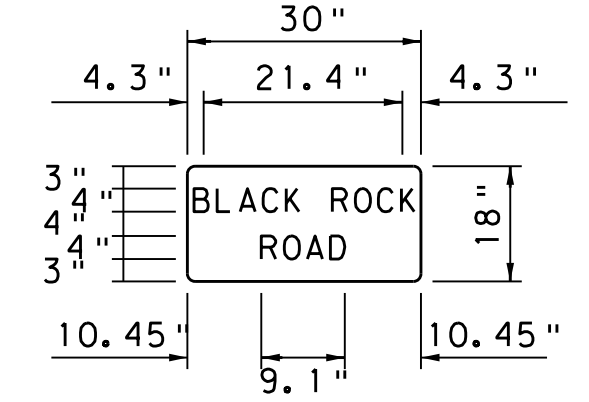

LEGEND & BORDER: BLACK (NON-REFLECTORIZED)  
BACKGROUND: ORANGE (REFLECTORIZED)  
BORDER: 0.75"  
INSERT: 0.5"  
RADIUS: 0.75"  
FONT: 4" UPPERCASE SERIES B

TABLE OF WIDTHS AND SPACES


4.3	10.45
2.4--B	2.3--R
1.7--L	2.4--O
2.7--A	2.7--A
2.3--C	1.7--D
1.8--K	10.45
1.7	
2.3--R	30.0"
2.4--O	
2.3--C	
1.8--K	
4.3	
30.0"	

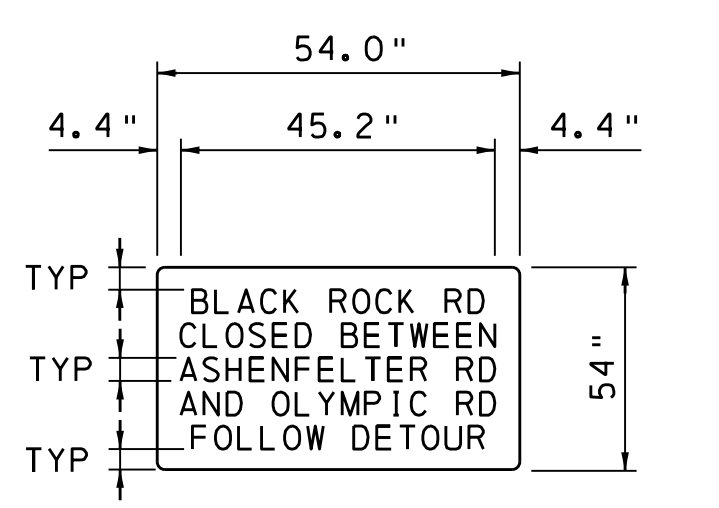

LEGEND & BORDER: BLACK (NON-REFLECTORIZED)  
BACKGROUND: ORANGE (REFLECTORIZED)  
BORDER: 0.75"  
INSERT: 0.5"  
RADIUS: 0.75"  
FONT: 6" UPPERCASE SERIES B

TABLE OF WIDTHS AND SPACES


6.7	4.4	4.5	4.8	5.35
3.7--B	3.7--C	4.1--A	4.1--A	3.2--F
2.6--L	3.2--L	3.7--S	3.7--N	3.9--O
4.1--A	3.6--O	3.7--H	2.5--D	3.2--L
3.4--C	3.7--S	3.2--E	2.7	3.2--L
2.6--K	3.2--E	3.7--N	3.9--O	3.6--O
2.5	2.5--D	3.2--F	2.6--L	3.8--W
3.4--R	2.5	3.2--E	4.1--Y	2.5
3.6--O	3.7--B	2.6--L	4.0--M	3.7--D
3.4--C	2.9--E	3.2--T	3.7--P	2.9--E
2.6--K	2.6--T	3.2--E	1.9--I	3.2--T
2.5	4.7--W	2.5--R	2.5--C	3.9--O
3.7--R	3.2--E	2.5	2.5	3.7--U
2.5--D	3.2--E	3.7--R	3.7--R	2.5--D
6.7	2.5--N	2.5--D	2.5--D	5.35
54.0"	4.4	4.5	4.8	54.0"

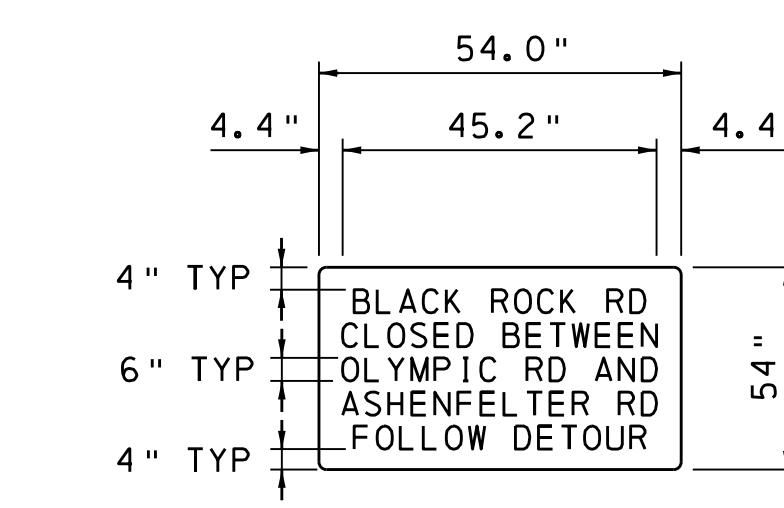

LEGEND & BORDER: BLACK (NON-REFLECTORIZED)  
BACKGROUND: ORANGE (REFLECTORIZED)  
BORDER: 0.75"  
INSERT: 0.5"  
RADIUS: 0.75"  
FONT: 6" UPPERCASE SERIES B

TABLE OF WIDTHS AND SPACES


6.7	4.4	4.6	4.5	5.35
3.7--B	3.7--C	3.9--O	4.1--A	3.2--F
2.6--L	3.2--L	2.6--L	3.7--S	3.9--O
4.1--A	3.6--O	4.1--Y	3.7--H	3.2--L
3.4--C	3.7--S	4.0--M	3.2--E	3.2--L
2.6--K	3.2--E	3.7--P	3.7--N	3.6--O
2.5	2.5--D	1.9--I	3.2--F	3.8--W
3.4--R	2.5	2.5--C	3.2--E	2.5
3.6--O	3.7--B	2.5	2.6--L	3.7--D
3.4--C	2.9--E	3.7--R	3.2--T	2.9--E
2.6--K	2.6--T	2.5--D	3.2--E	3.2--T
2.5	4.7--W	3.2	2.5--R	3.9--O
3.7--R	3.2--E	4.1--A	2.5	3.7--U
2.5--D	3.2--E	3.7--N	3.7--R	2.5--R
6.7	2.5--N	2.5--D	2.5--D	5.35
54.0"	4.4	4.6	4.5	54.0"

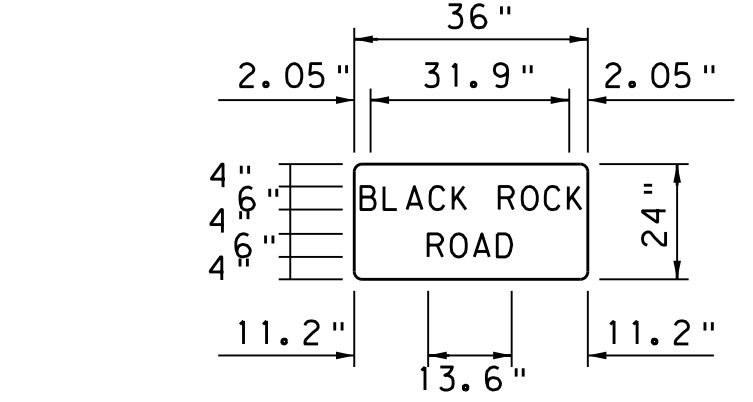

LEGEND & BORDER: BLACK (NON-REFLECTORIZED)  
BACKGROUND: ORANGE (REFLECTORIZED)  
BORDER: 0.75"  
INSERT: 0.5"  
RADIUS: 0.75"  
FONT: 6" UPPERCASE SERIES B

TABLE OF WIDTHS AND SPACES

2.05	11.2
3.7--B	3.4--R
2.6--L	3.6--O
4.1--A	4.1--A
3.4--C	2.5--D
2.6--K	11.2
2.5	
3.4--R	36.0"
3.6--O	
3.4--C	
2.6--K	
2.05	
36.0"	

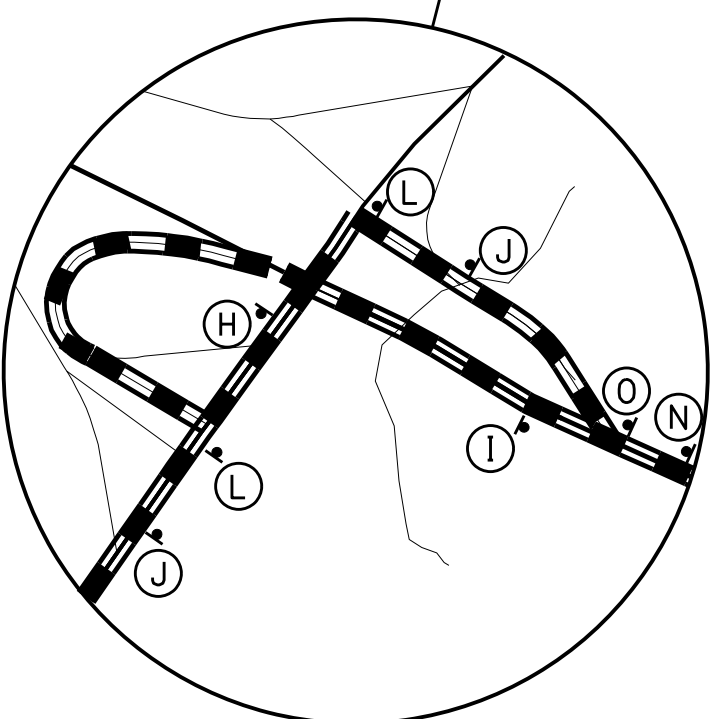

DETOUR MAP  
NOT TO SCALE

- LEGEND**
- PROJECT
  - DETOUR (LENGTH: 5.9 MI)
  - SIGN LOCATION
  - SIGN ON TYPE III BARRICADE

NOTE:  
PLACE TYPE III BARRICADE ACROSS ENTIRE ROADWAY FOR SIGN A.