
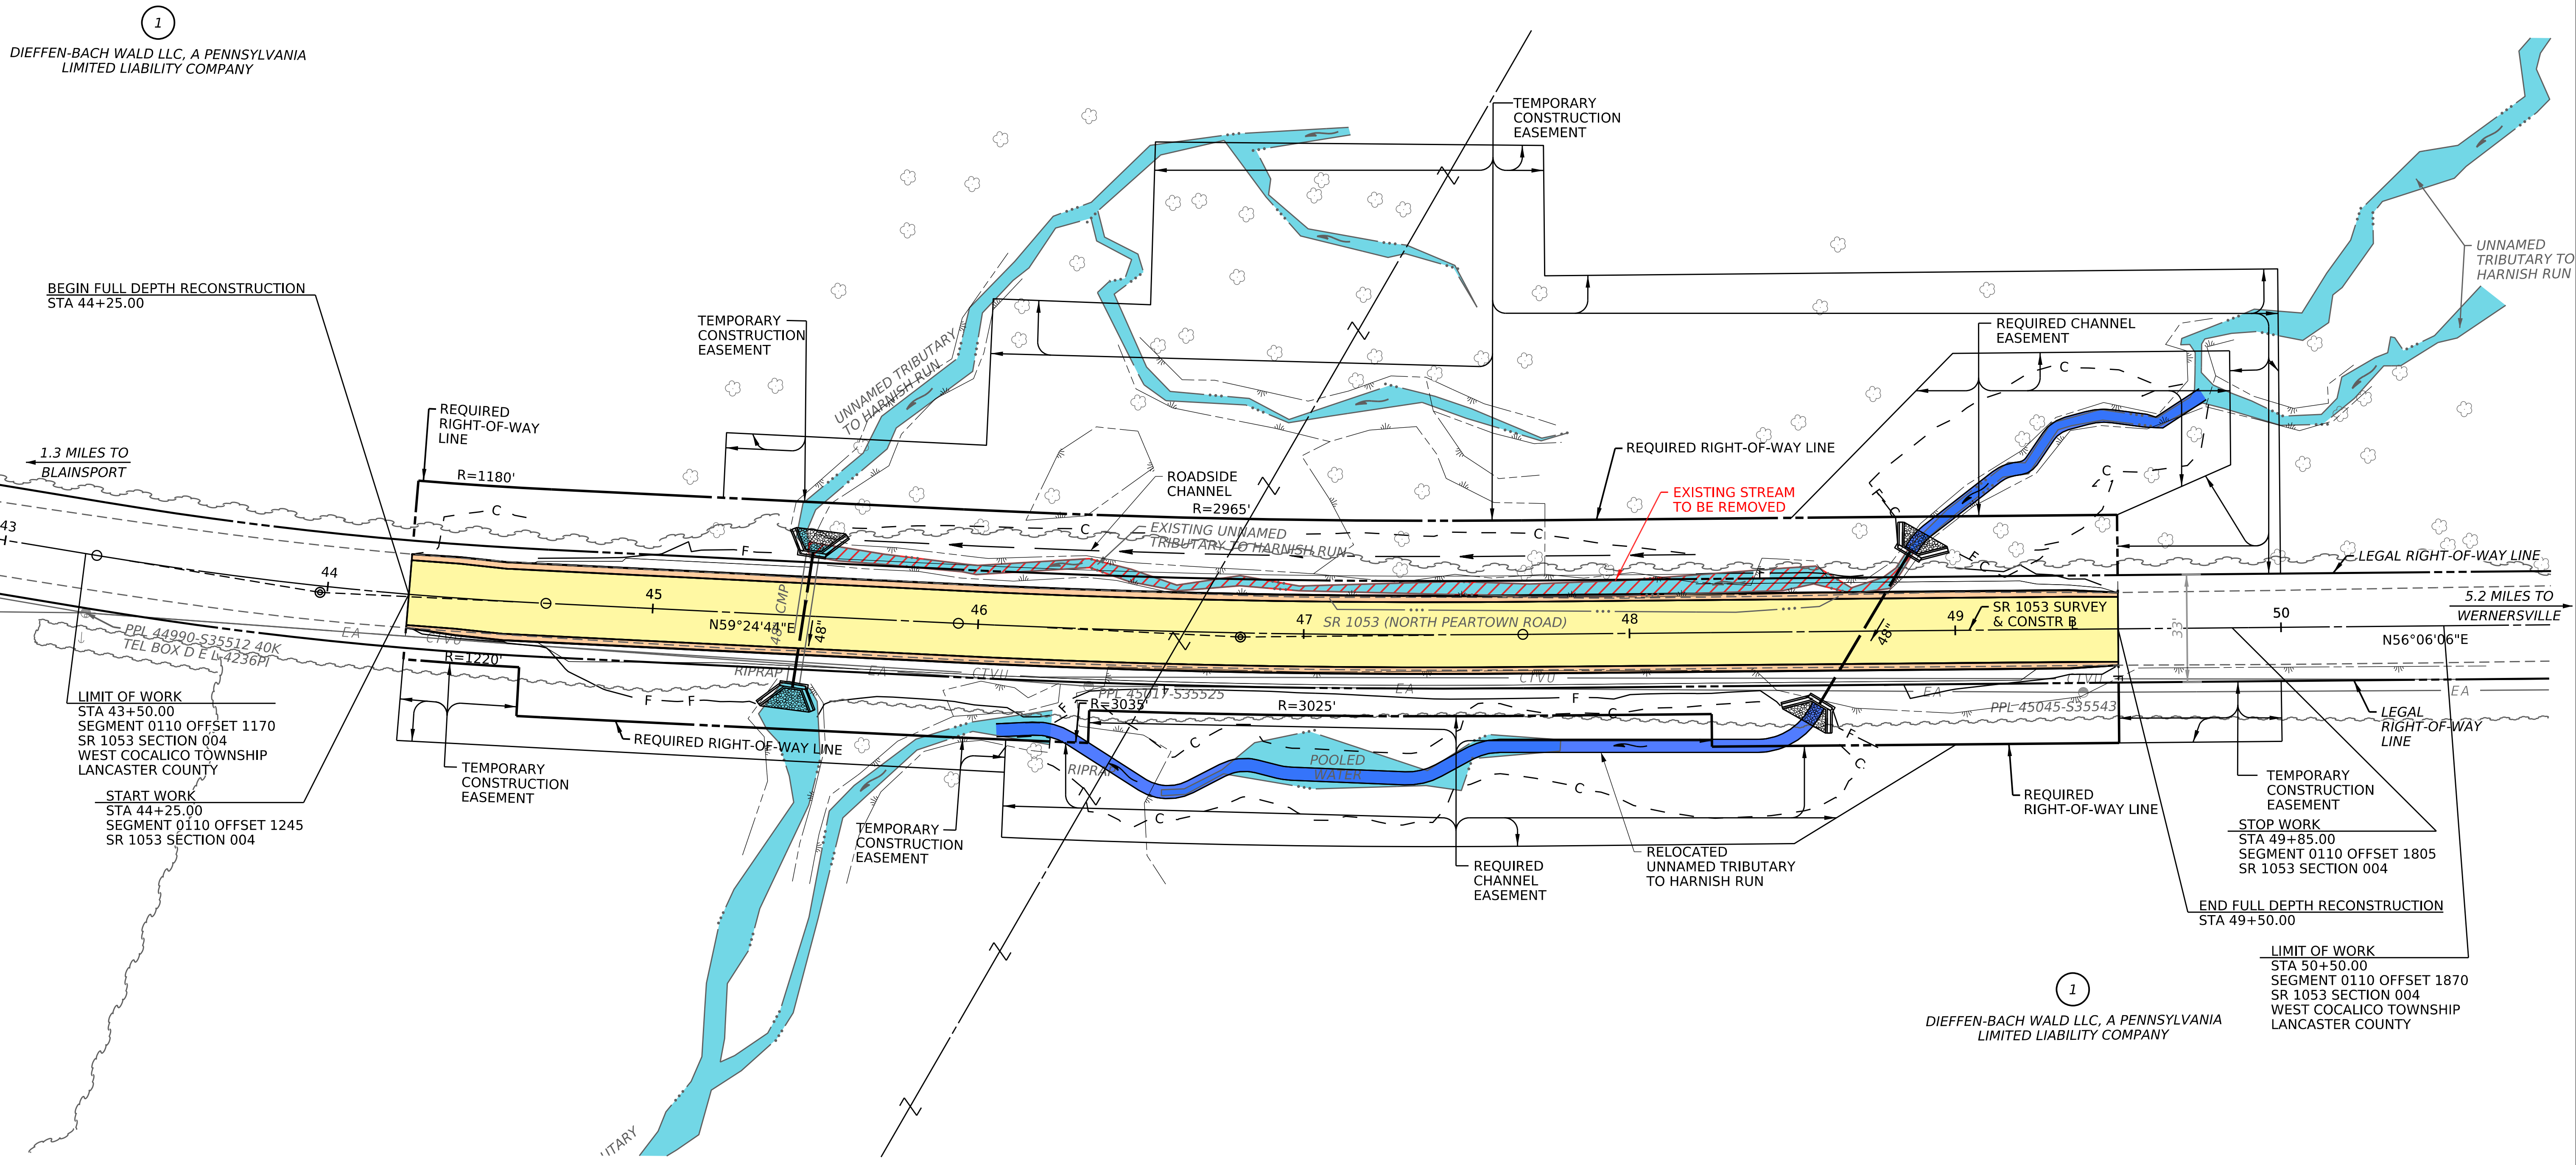


OPERATOR: TolleyCM
 FILE NAME: pw://stvpw-bentley.com/stvpw-01/Documents/PennDOT/4022273 E04898 WO 4 SR 1053-004 Ptown Rd Strm Relo/Workset/Drawings/Civil/Public Involvement/361053004_Public Involvement Rollplot.dwg
 6-NOV-2024 11:10

DISTRICT	COUNTY	ROUTE	SECTION	SHEET
8-0	LANCASTER	1053	004	1 OF 1
WEST COCALICO TOWNSHIP				
REV NO	REVISIONS	DATE	BY	APPD

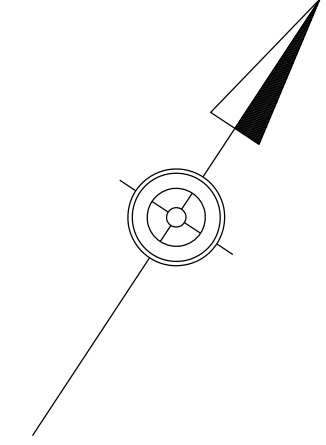

1
 DIEFFEN-BACH WALD LLC, A PENNSYLVANIA LIMITED LIABILITY COMPANY

1
 DIEFFEN-BACH WALD LLC, A PENNSYLVANIA LIMITED LIABILITY COMPANY

LEGEND

- LANE RECONSTRUCTION
- SHOULDER RECONSTRUCTION
- RELOCATED UNTO HARNISH RUN
- EXISTING STREAM

