


PLOTTED: 23-SEP-2024 12:55

OPERATOR: afischer
FILE NAME: \\corp.saiengr.com\data\Client\PennDOT_Ordn\23002-001_Sr4008-034\CADD\Sheets\PD\364008034-PD-PLN.dgn

DISTRICT	COUNTY	ROUTE	SECTION	SHEET
8-0	LANCASTER	4008	034	1 OF 1
RAPHO TOWNSHIP				
REV NO	REVISIONS	DATE	BY	APPD

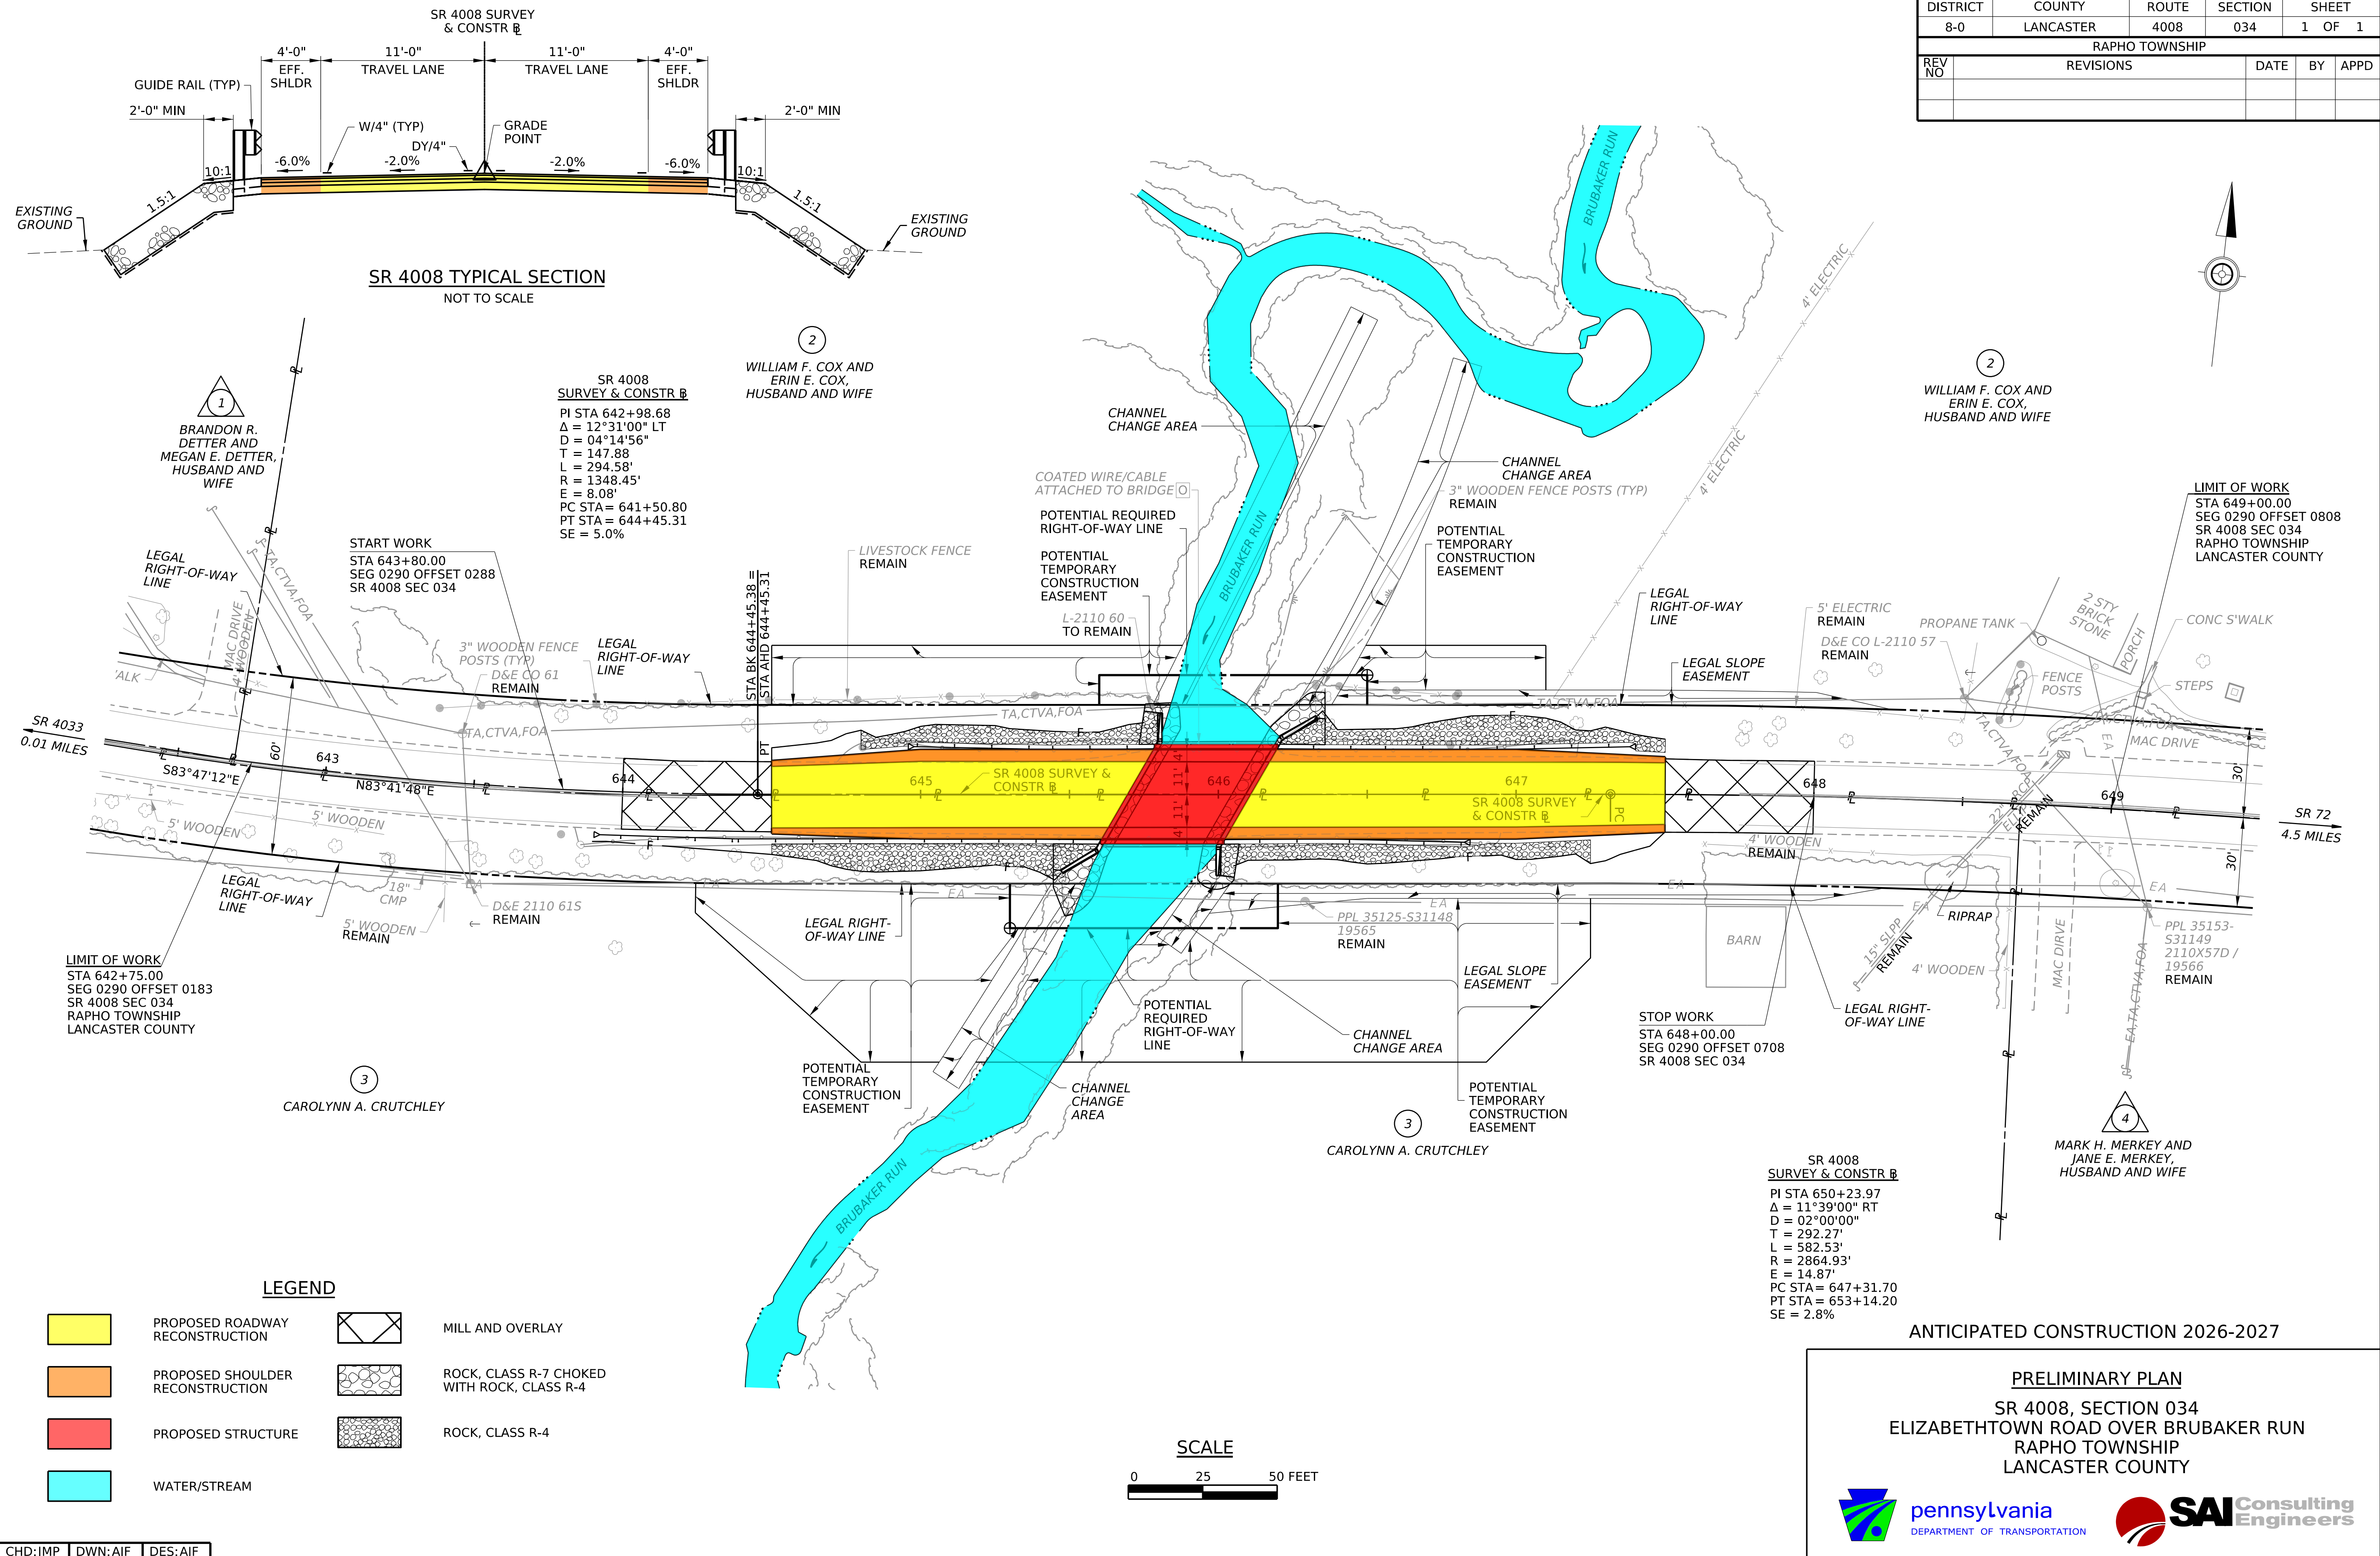


SR 4008 TYPICAL SECTION
NOT TO SCALE

SR 4008 SURVEY & CONSTR
 PI STA 642+98.68
 $\Delta = 12^\circ 31' 00''$ LT
 $D = 04^\circ 14' 56''$
 $T = 147.88$
 $L = 294.58'$
 $R = 1348.45'$
 $E = 8.08'$
 PC STA = 641+50.80
 PT STA = 644+45.31
 SE = 5.0%

SR 4008 SURVEY & CONSTR
 PI STA 650+23.97
 $\Delta = 11^\circ 39' 00''$ RT
 $D = 02^\circ 00' 00''$
 $T = 292.27'$
 $L = 582.53'$
 $R = 2864.93'$
 $E = 14.87'$
 PC STA = 647+31.70
 PT STA = 653+14.20
 SE = 2.8%

LEGEND

- PROPOSED ROADWAY RECONSTRUCTION
- PROPOSED SHOULDER RECONSTRUCTION
- PROPOSED STRUCTURE
- WATER/STREAM
- MILL AND OVERLAY
- ROCK, CLASS R-7 CHOKED WITH ROCK, CLASS R-4
- ROCK, CLASS R-4

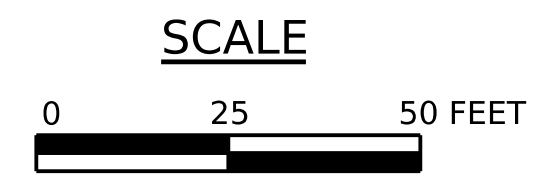

ANTICIPATED CONSTRUCTION 2026-2027

PRELIMINARY PLAN
 SR 4008, SECTION 034
 ELIZABETHTOWN ROAD OVER BRUBAKER RUN
 RAPHO TOWNSHIP
 LANCASTER COUNTY

