


ROUTE 3011 SECTION 250 BRIDGE REPLACEMENT


OLD FORGE BOROUGH

LACKAWANNA COUNTY

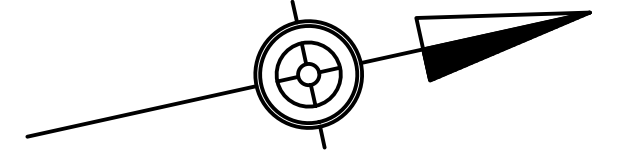

LEGEND

 PROPOSED BRIDGE REHABILITATION	 PROPOSED GUIDE RAIL
 PROPOSED PAVEMENT	 EXISTING EASEMENT
 PROPOSED SHOULDER	 EXISTING STREAM

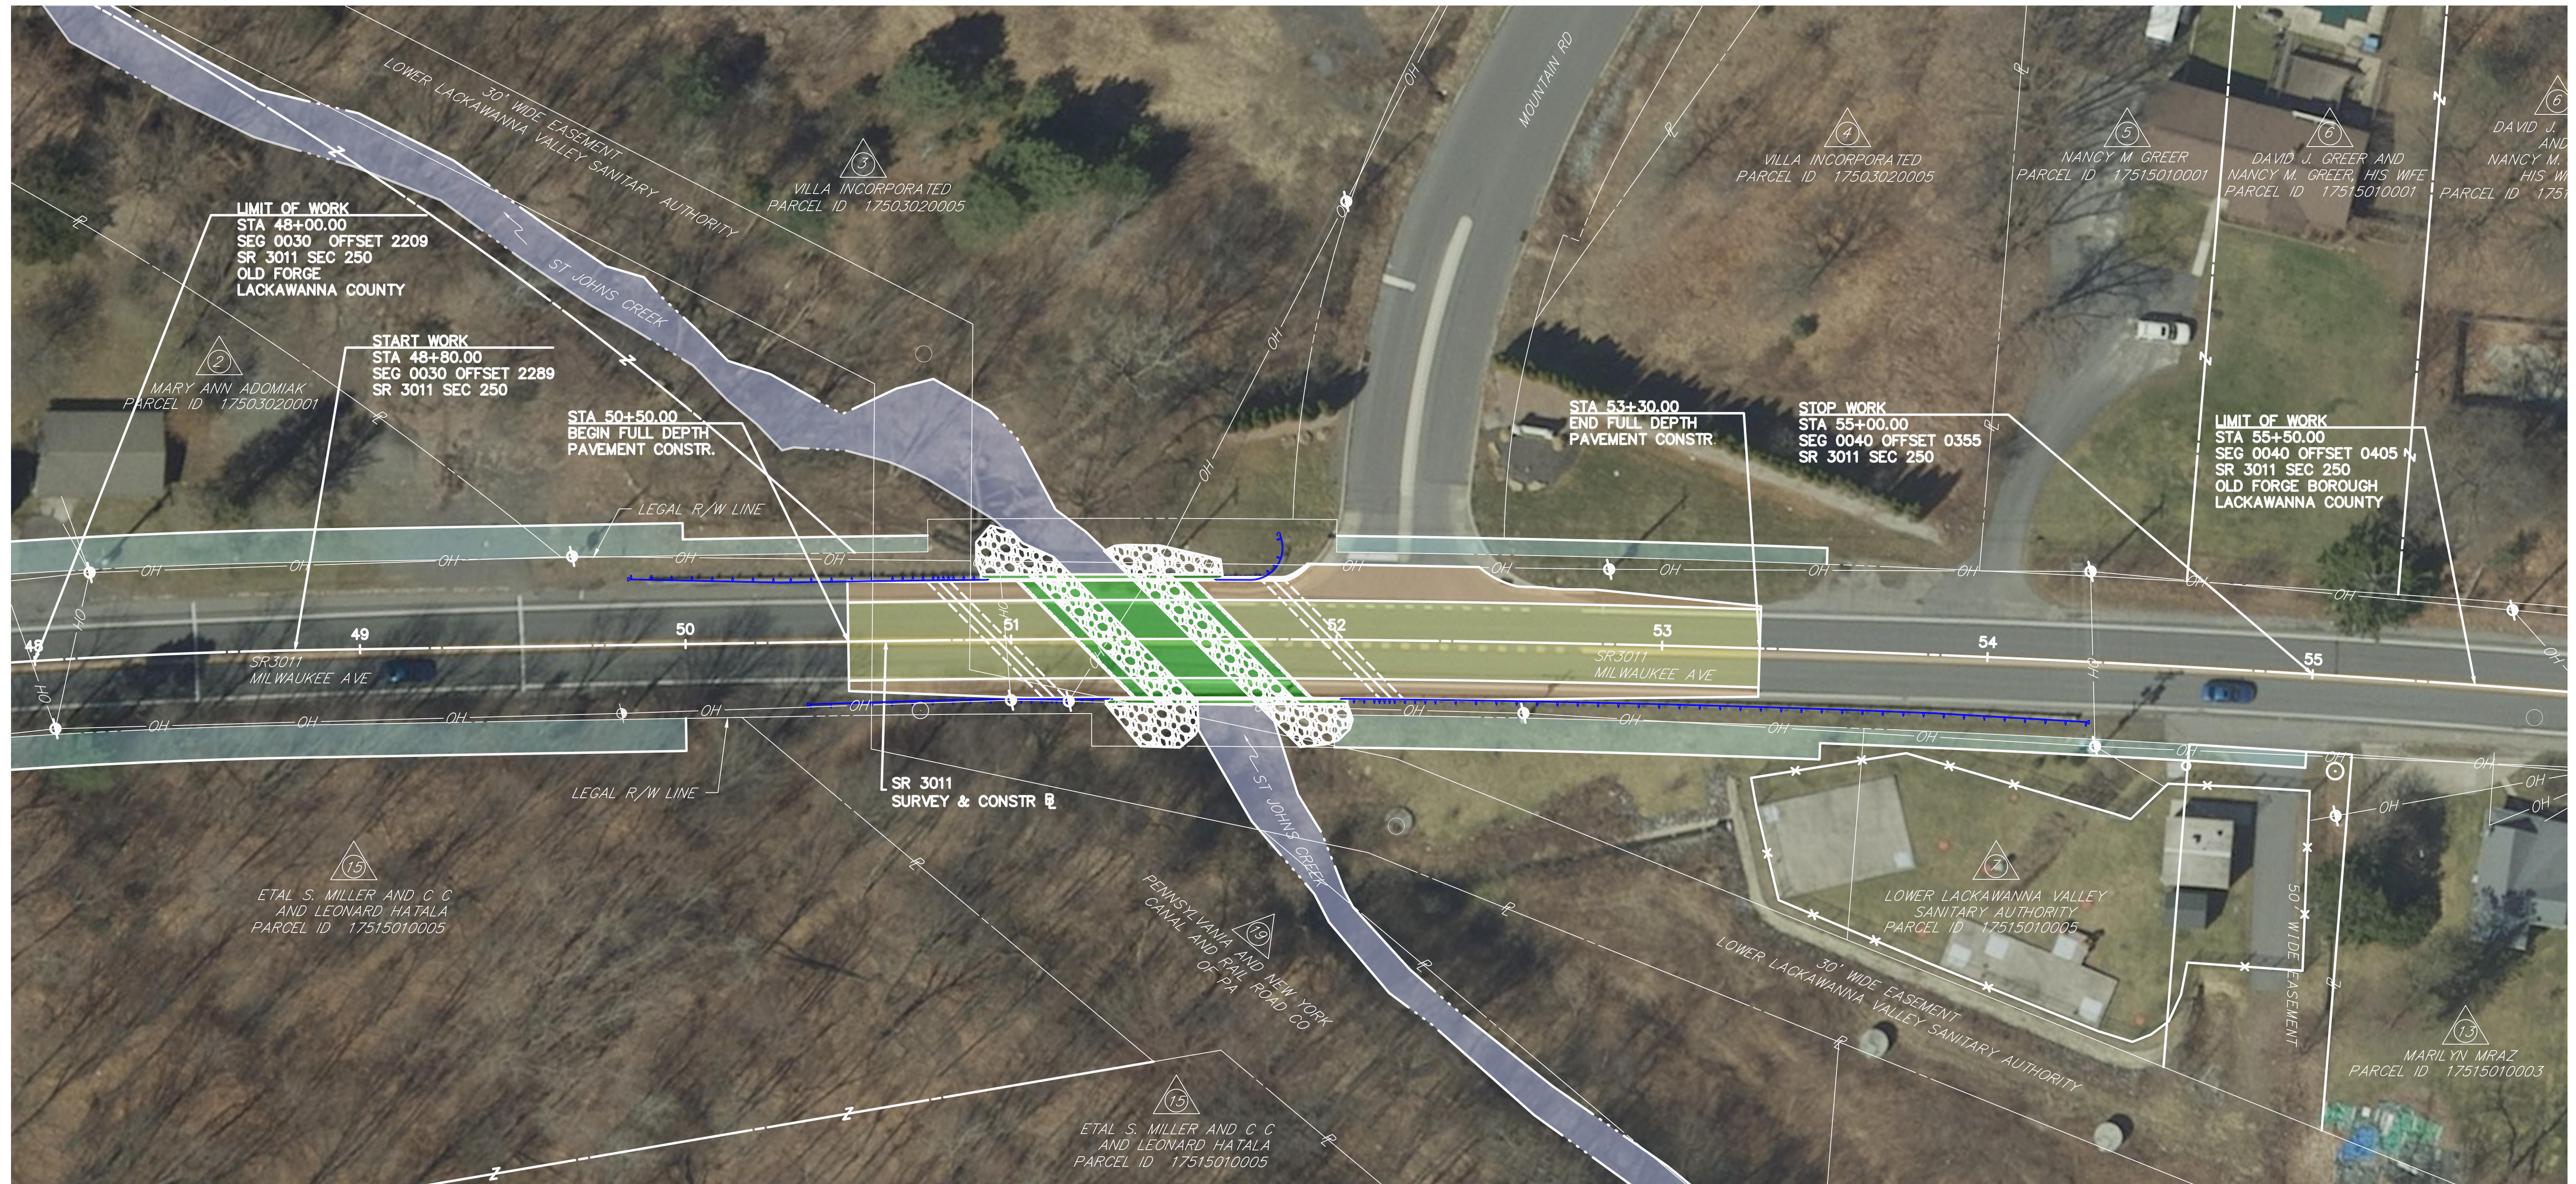

SCALE

HORIZONTAL 0 25 50 FEET

PRELIMINARY
NOT FOR CONSTRUCTION






PENNSYLVANIA
DEPARTMENT OF TRANSPORTATION

LaBella
Powered by partnership.

ROUTE 3011 SECTION 250 BRIDGE REPLACEMENT OLD FORGE BOROUGH LACKAWANNA COUNTY

LEGEND

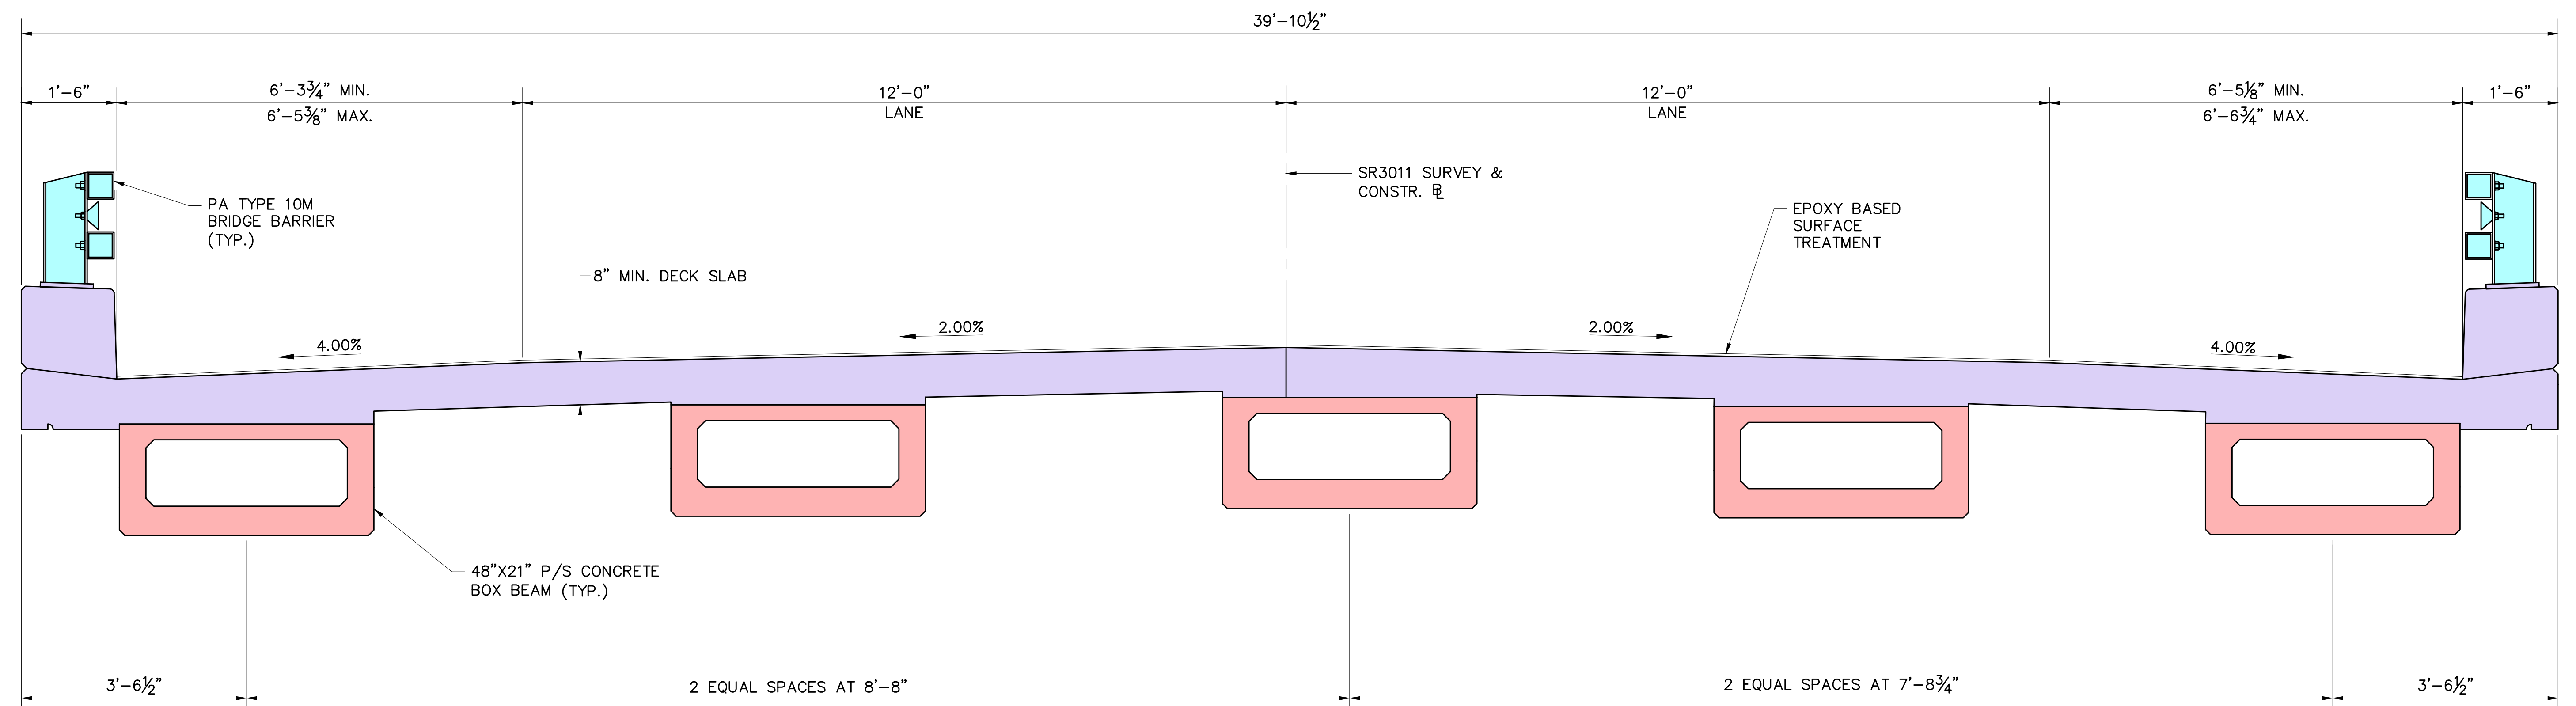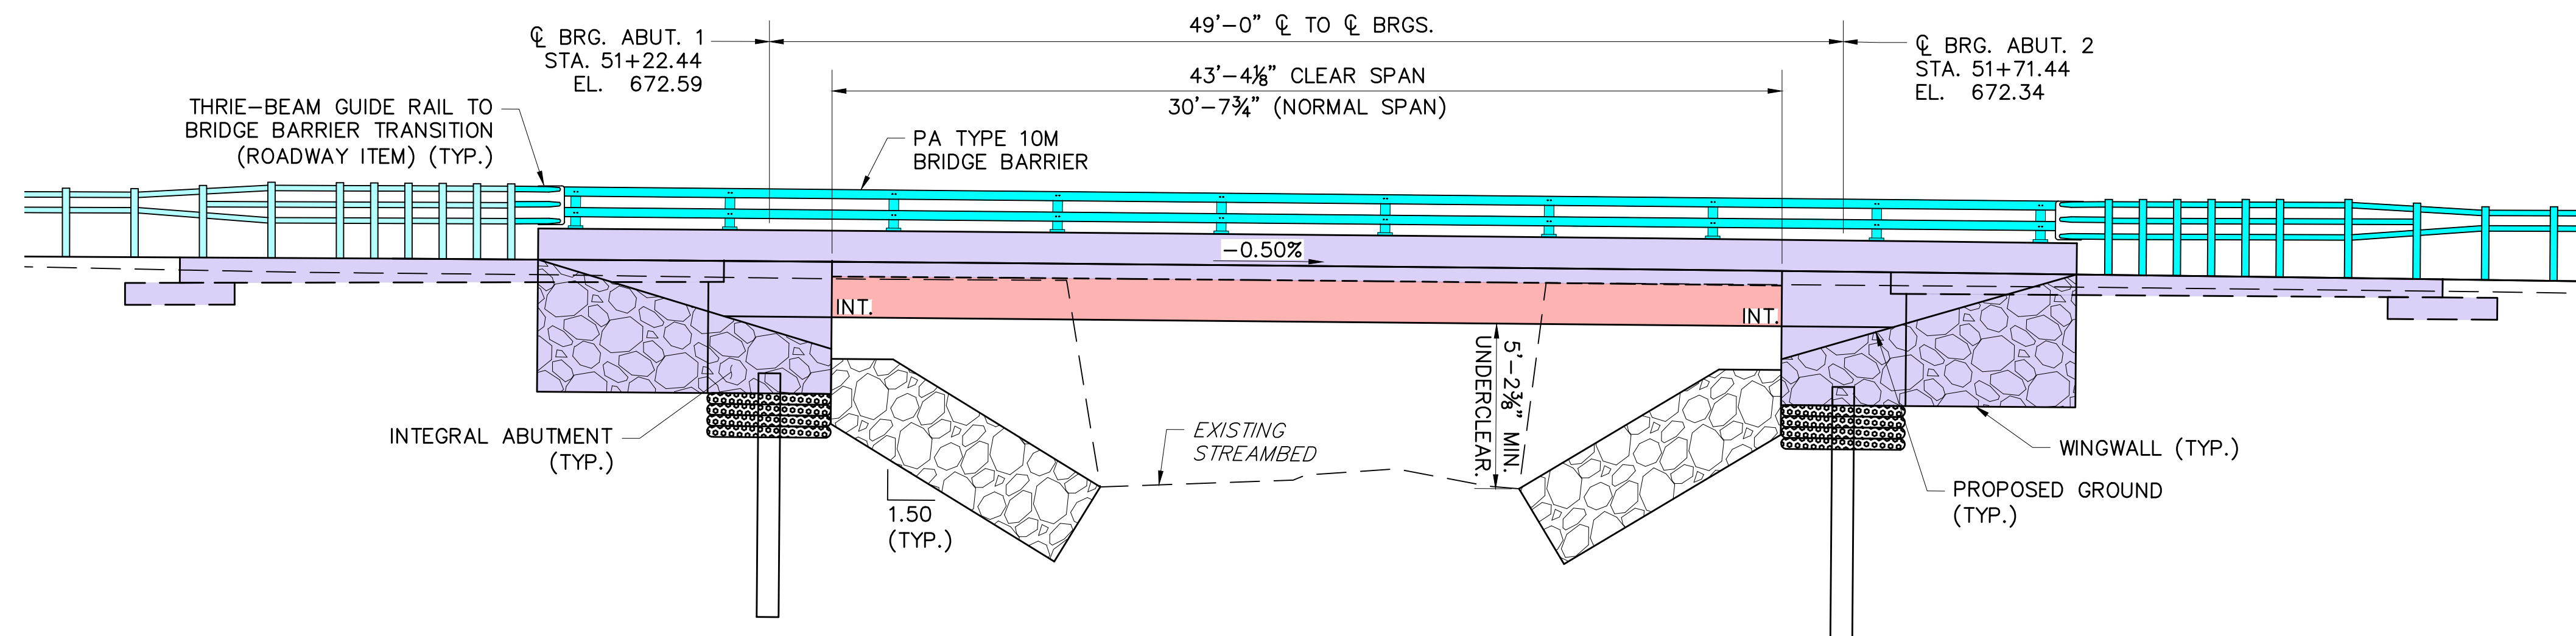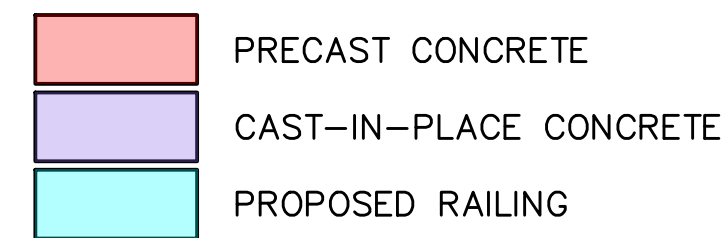

PENNSYLVANIA
DEPARTMENT OF TRANSPORTATION

TYPICAL SECTIONS
PRELIMINARY
NOT FOR CONSTRUCTION

LaBella
Powered by partnership.

LEGEND

ACCESSIBLE ROADWAY




WORK AREA

TEMPORARY CONCRETE BARRIER


TRAFFIC FLOW DIRECTION

TEMPORARY TRAFFIC CONTROL SIGNS/DEVICES



ROUTE 3011 SECTION 250 BRIDGE REPLACEMENT OLD FORGE BOROUGH LACKAWANNA COUNTY

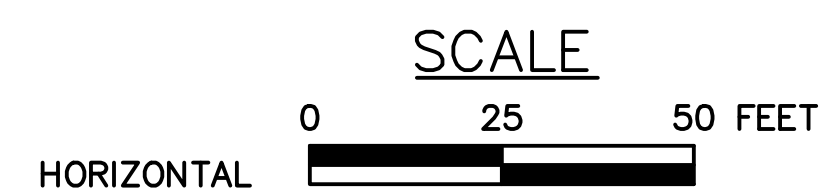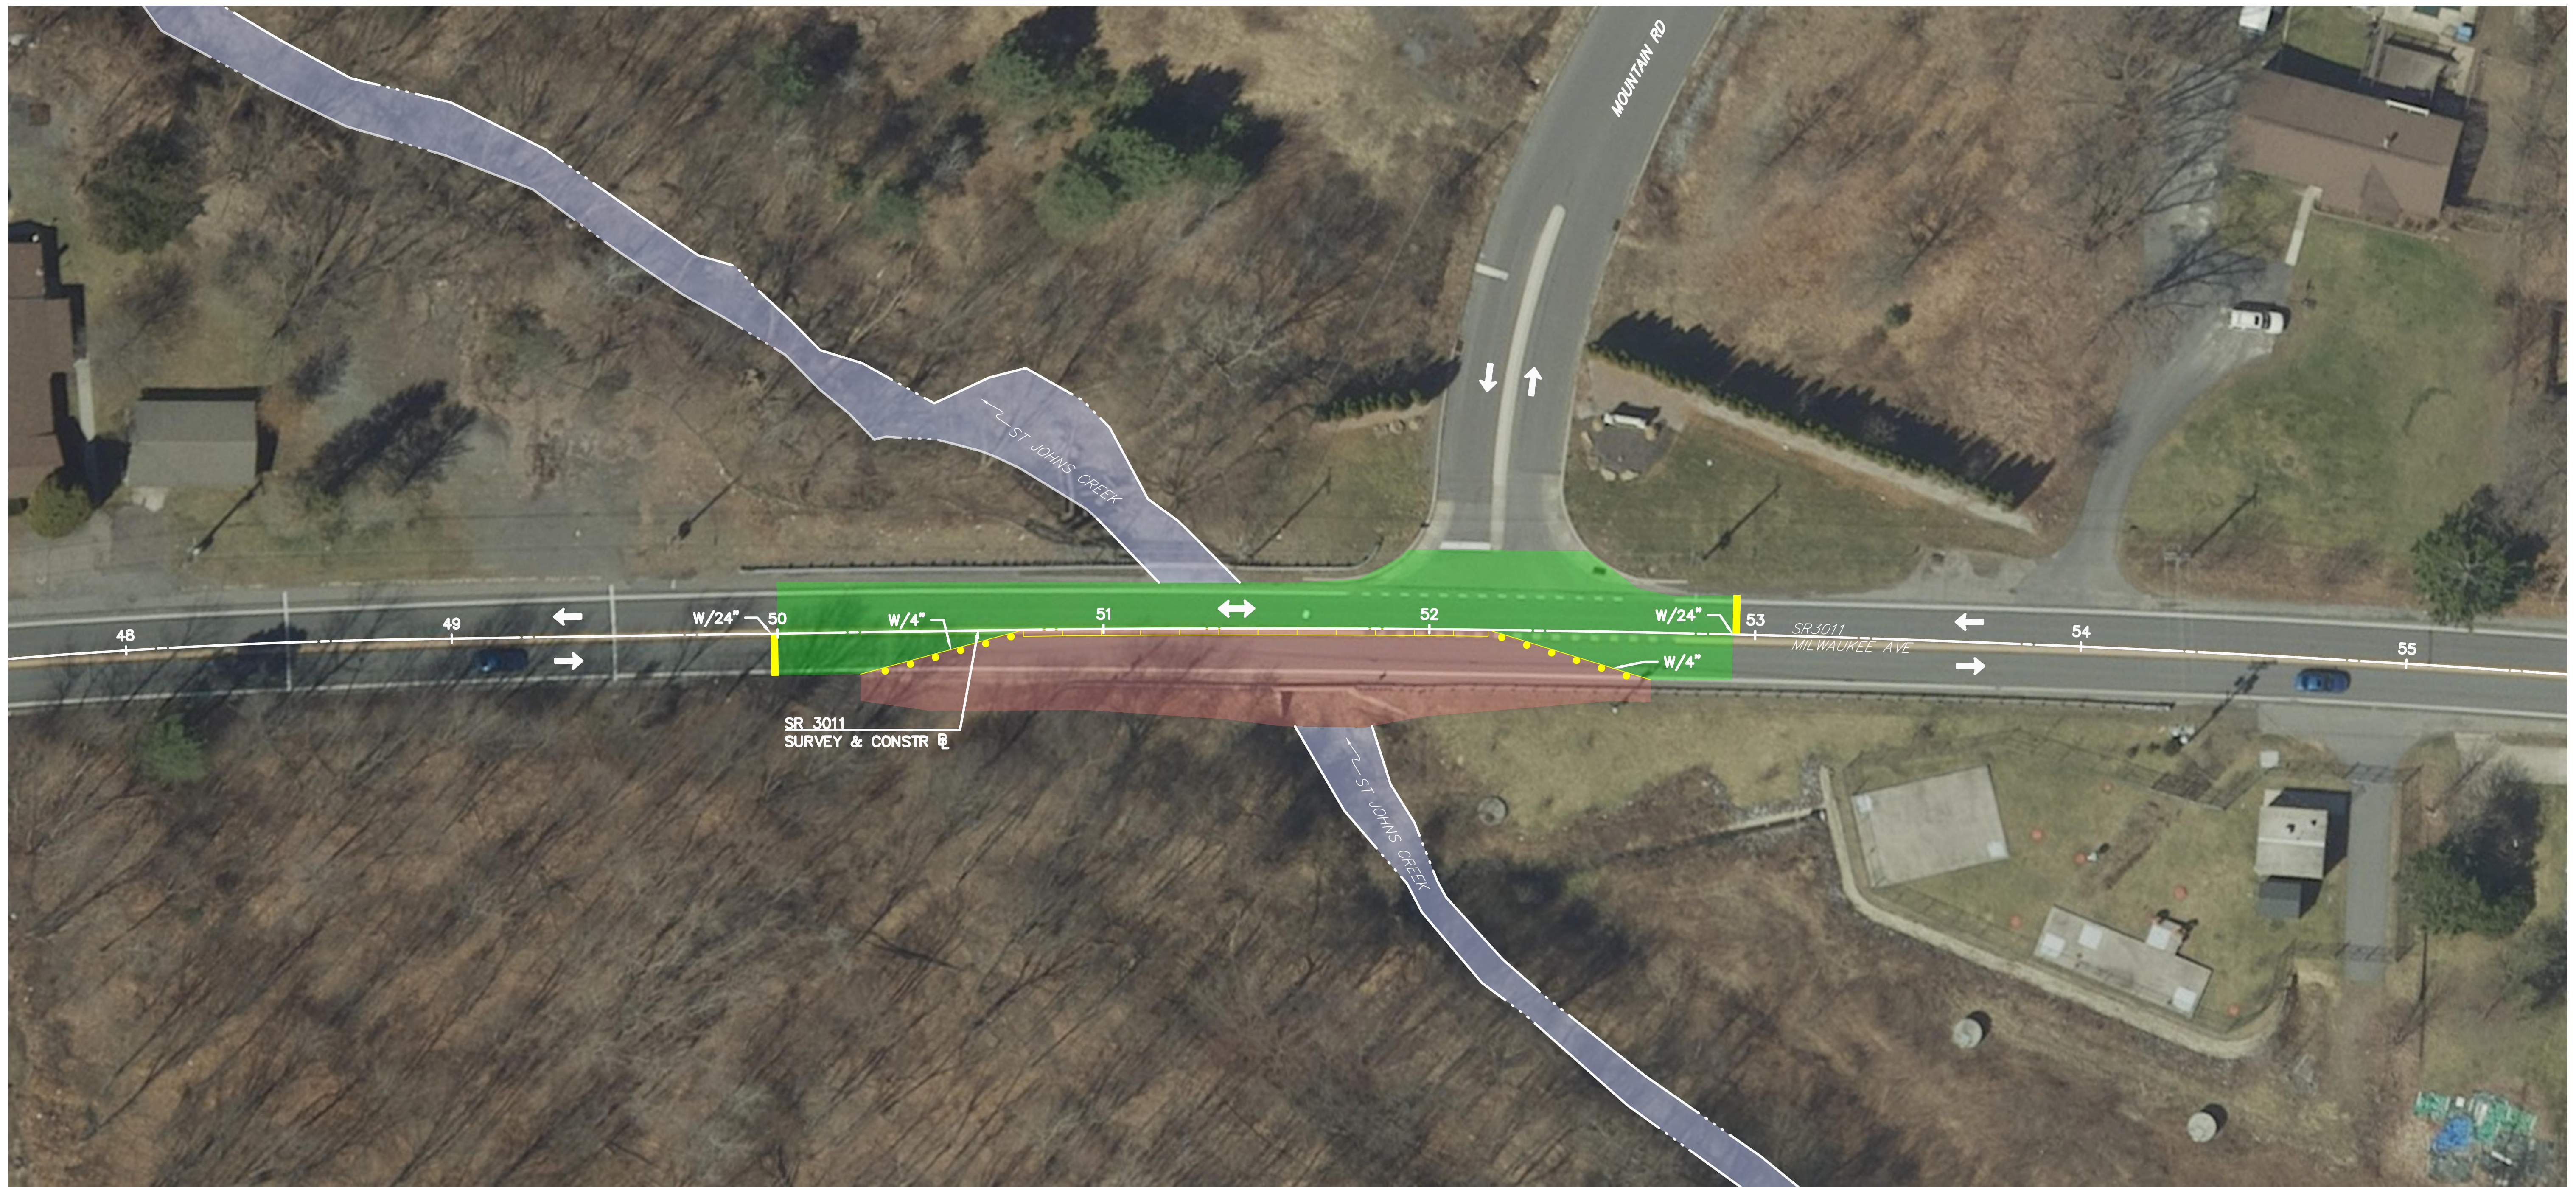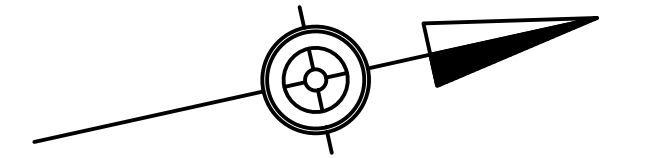


LEGEND

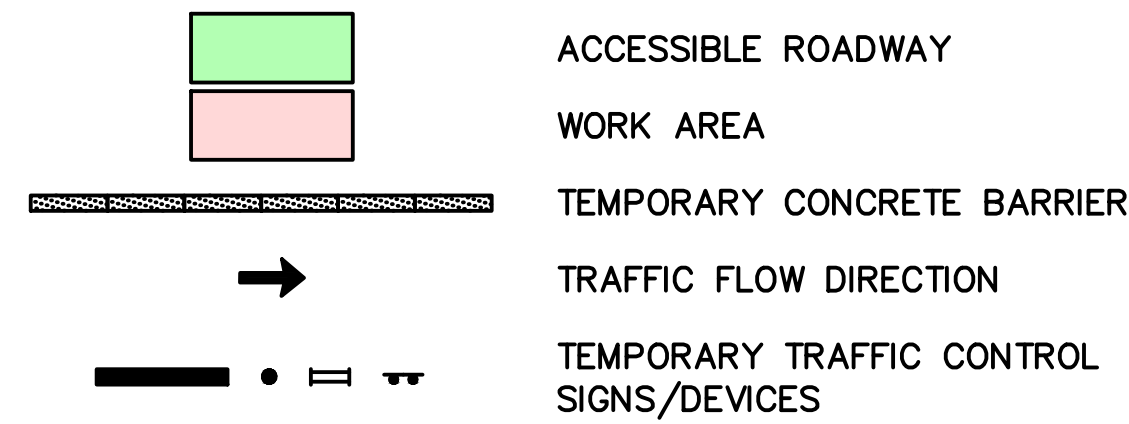

ROUTE 3011 SECTION 250 BRIDGE REPLACEMENT OLD FORGE BOROUGH LACKAWANNA COUNTY

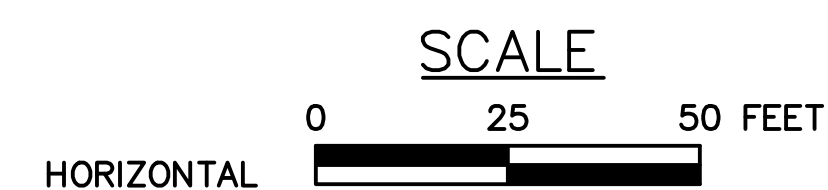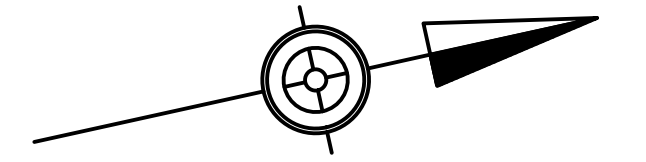

ROUTE 3011 SECTION 250 BRIDGE REPLACEMENT OLD FORGE BOROUGH LACKAWANNA COUNTY

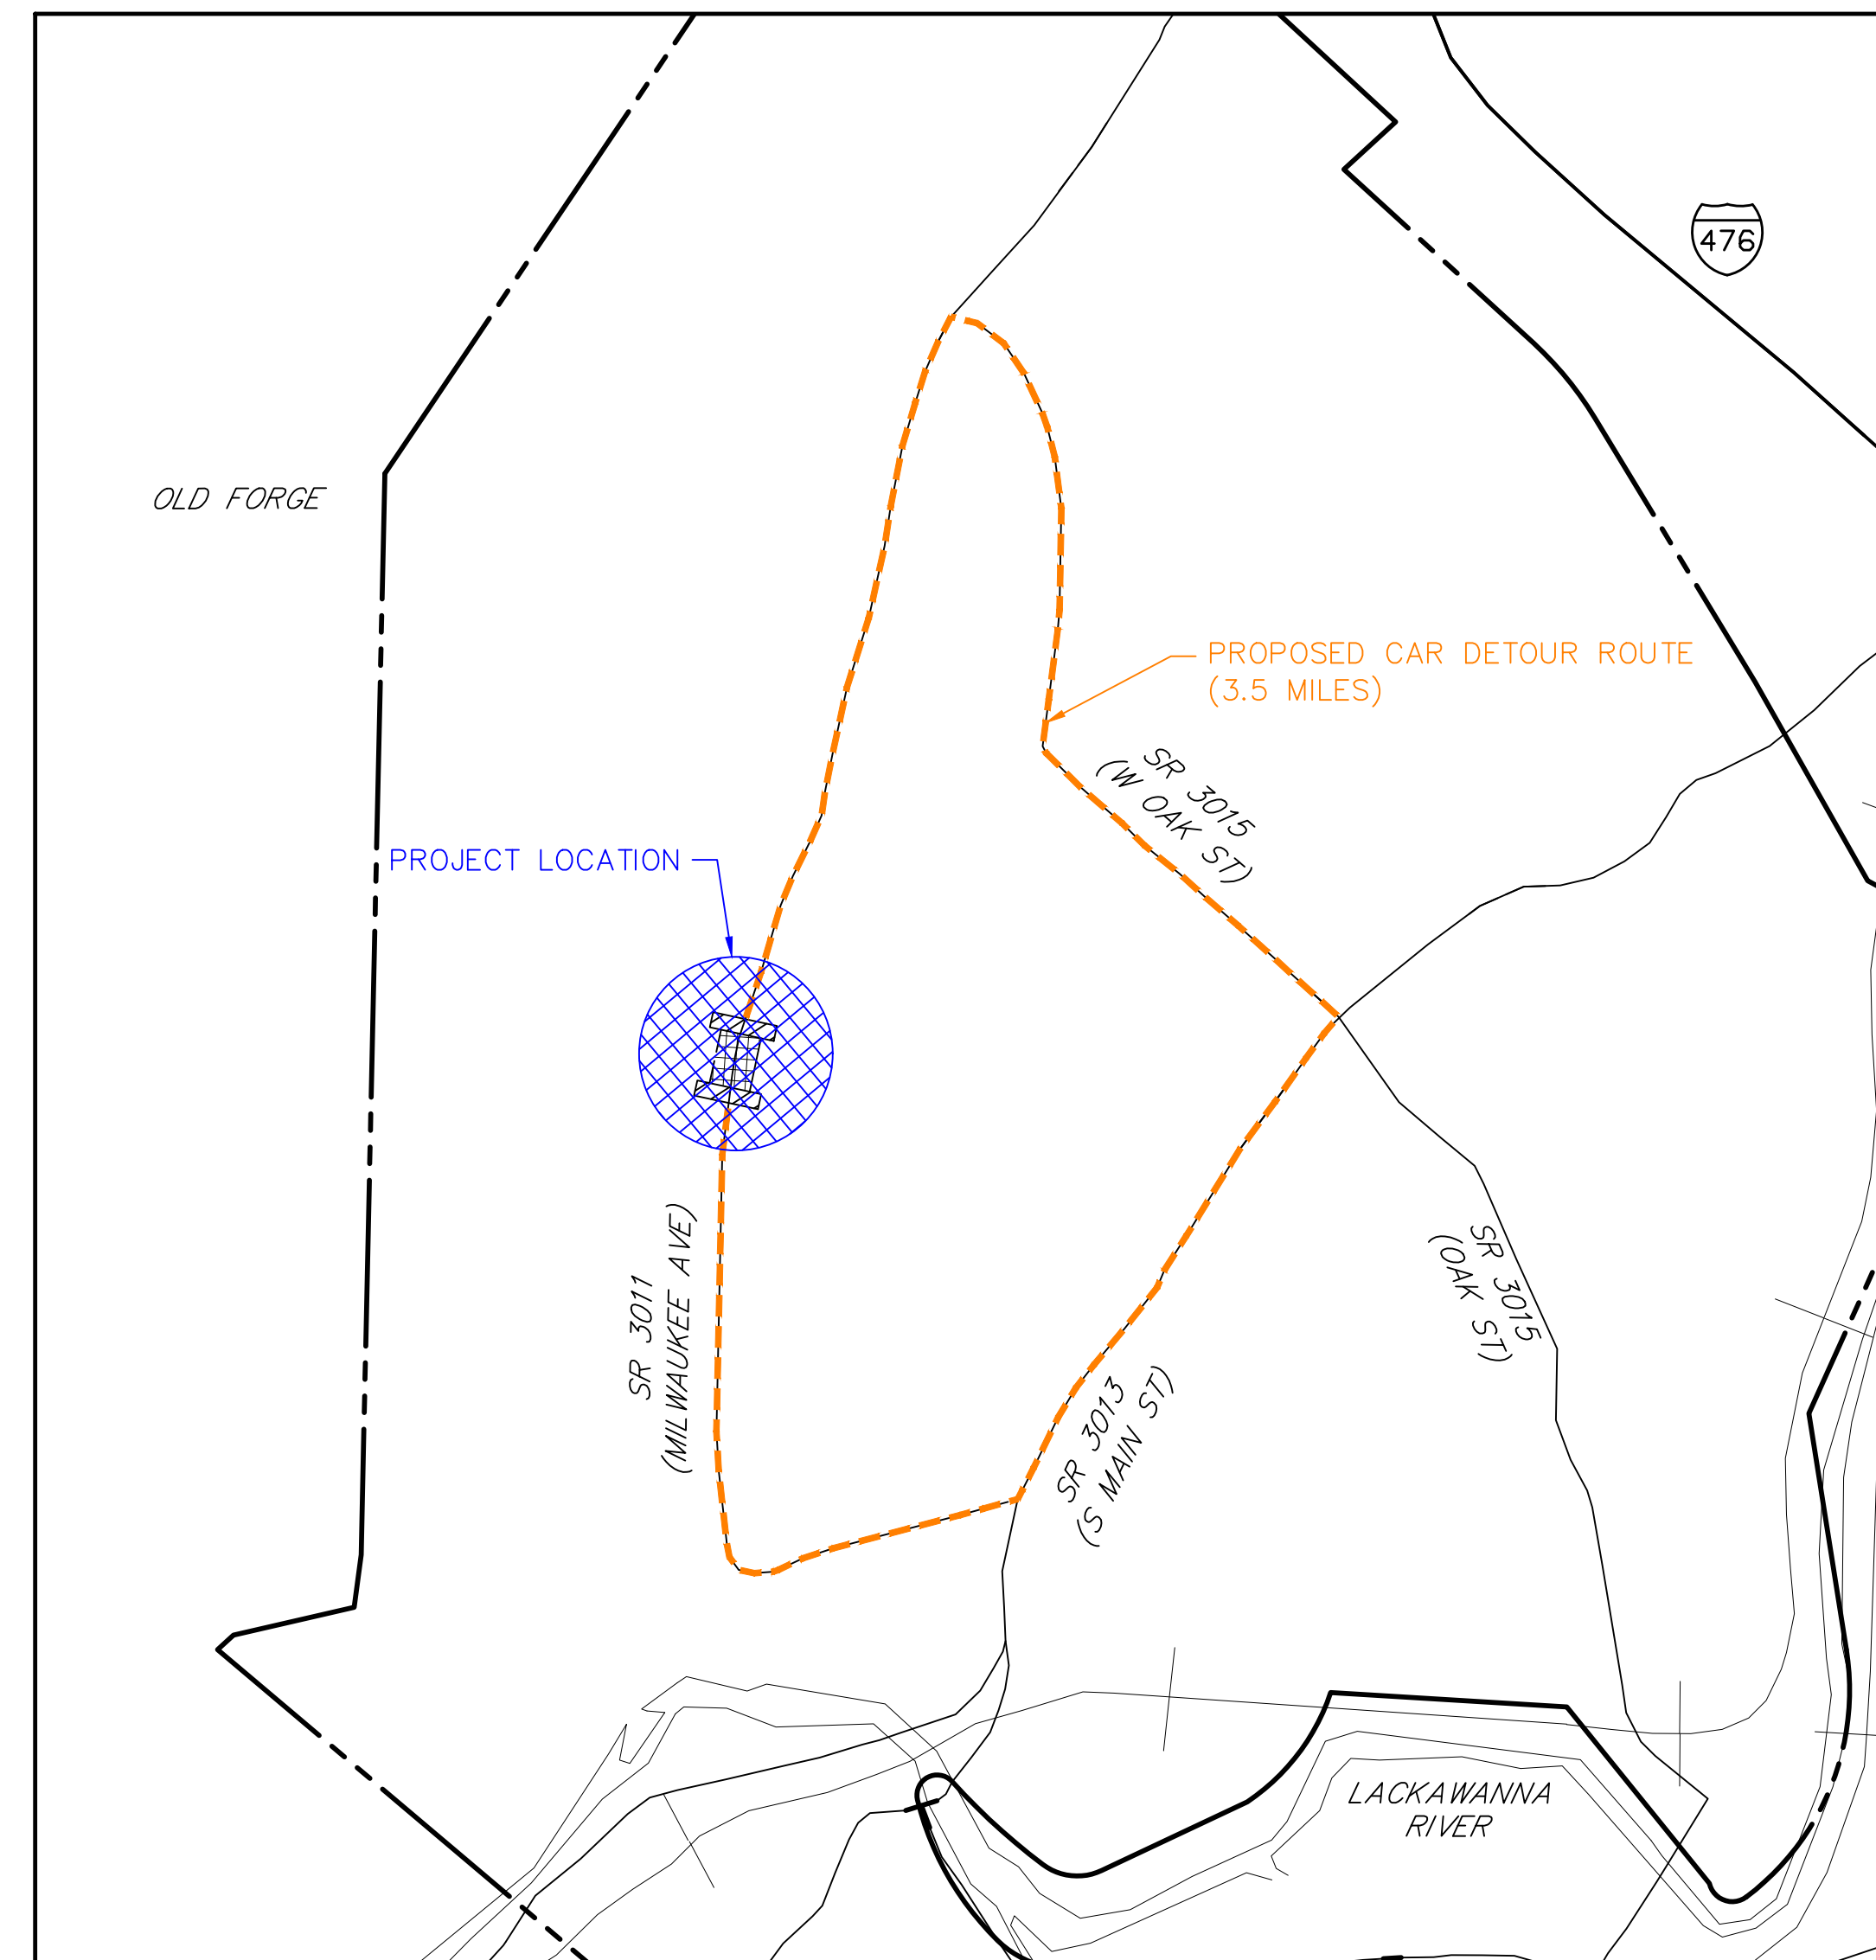


PROPOSED DETOUR
(3.5 MILES)
(NOT TO SCALE)



PENNSYLVANIA
DEPARTMENT OF TRANSPORTATION

DETOUR PLAN
PRELIMINARY
NOT FOR CONSTRUCTION

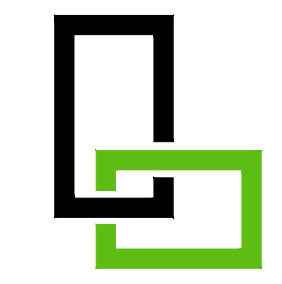 **LaBella**
Powered by partnership.