

LEGEND

EXISTING DRIVEWAY

EXISTING ROADWAY

PROPOSED ROADWAY

PROPOSED SHOULDER


EXISTING STRUCTURE

STONE MASONRY WALL REPAIR


CONCRETE BRIDGE OVERLAY

HULL CREEK

HOMES/BUILDINGS

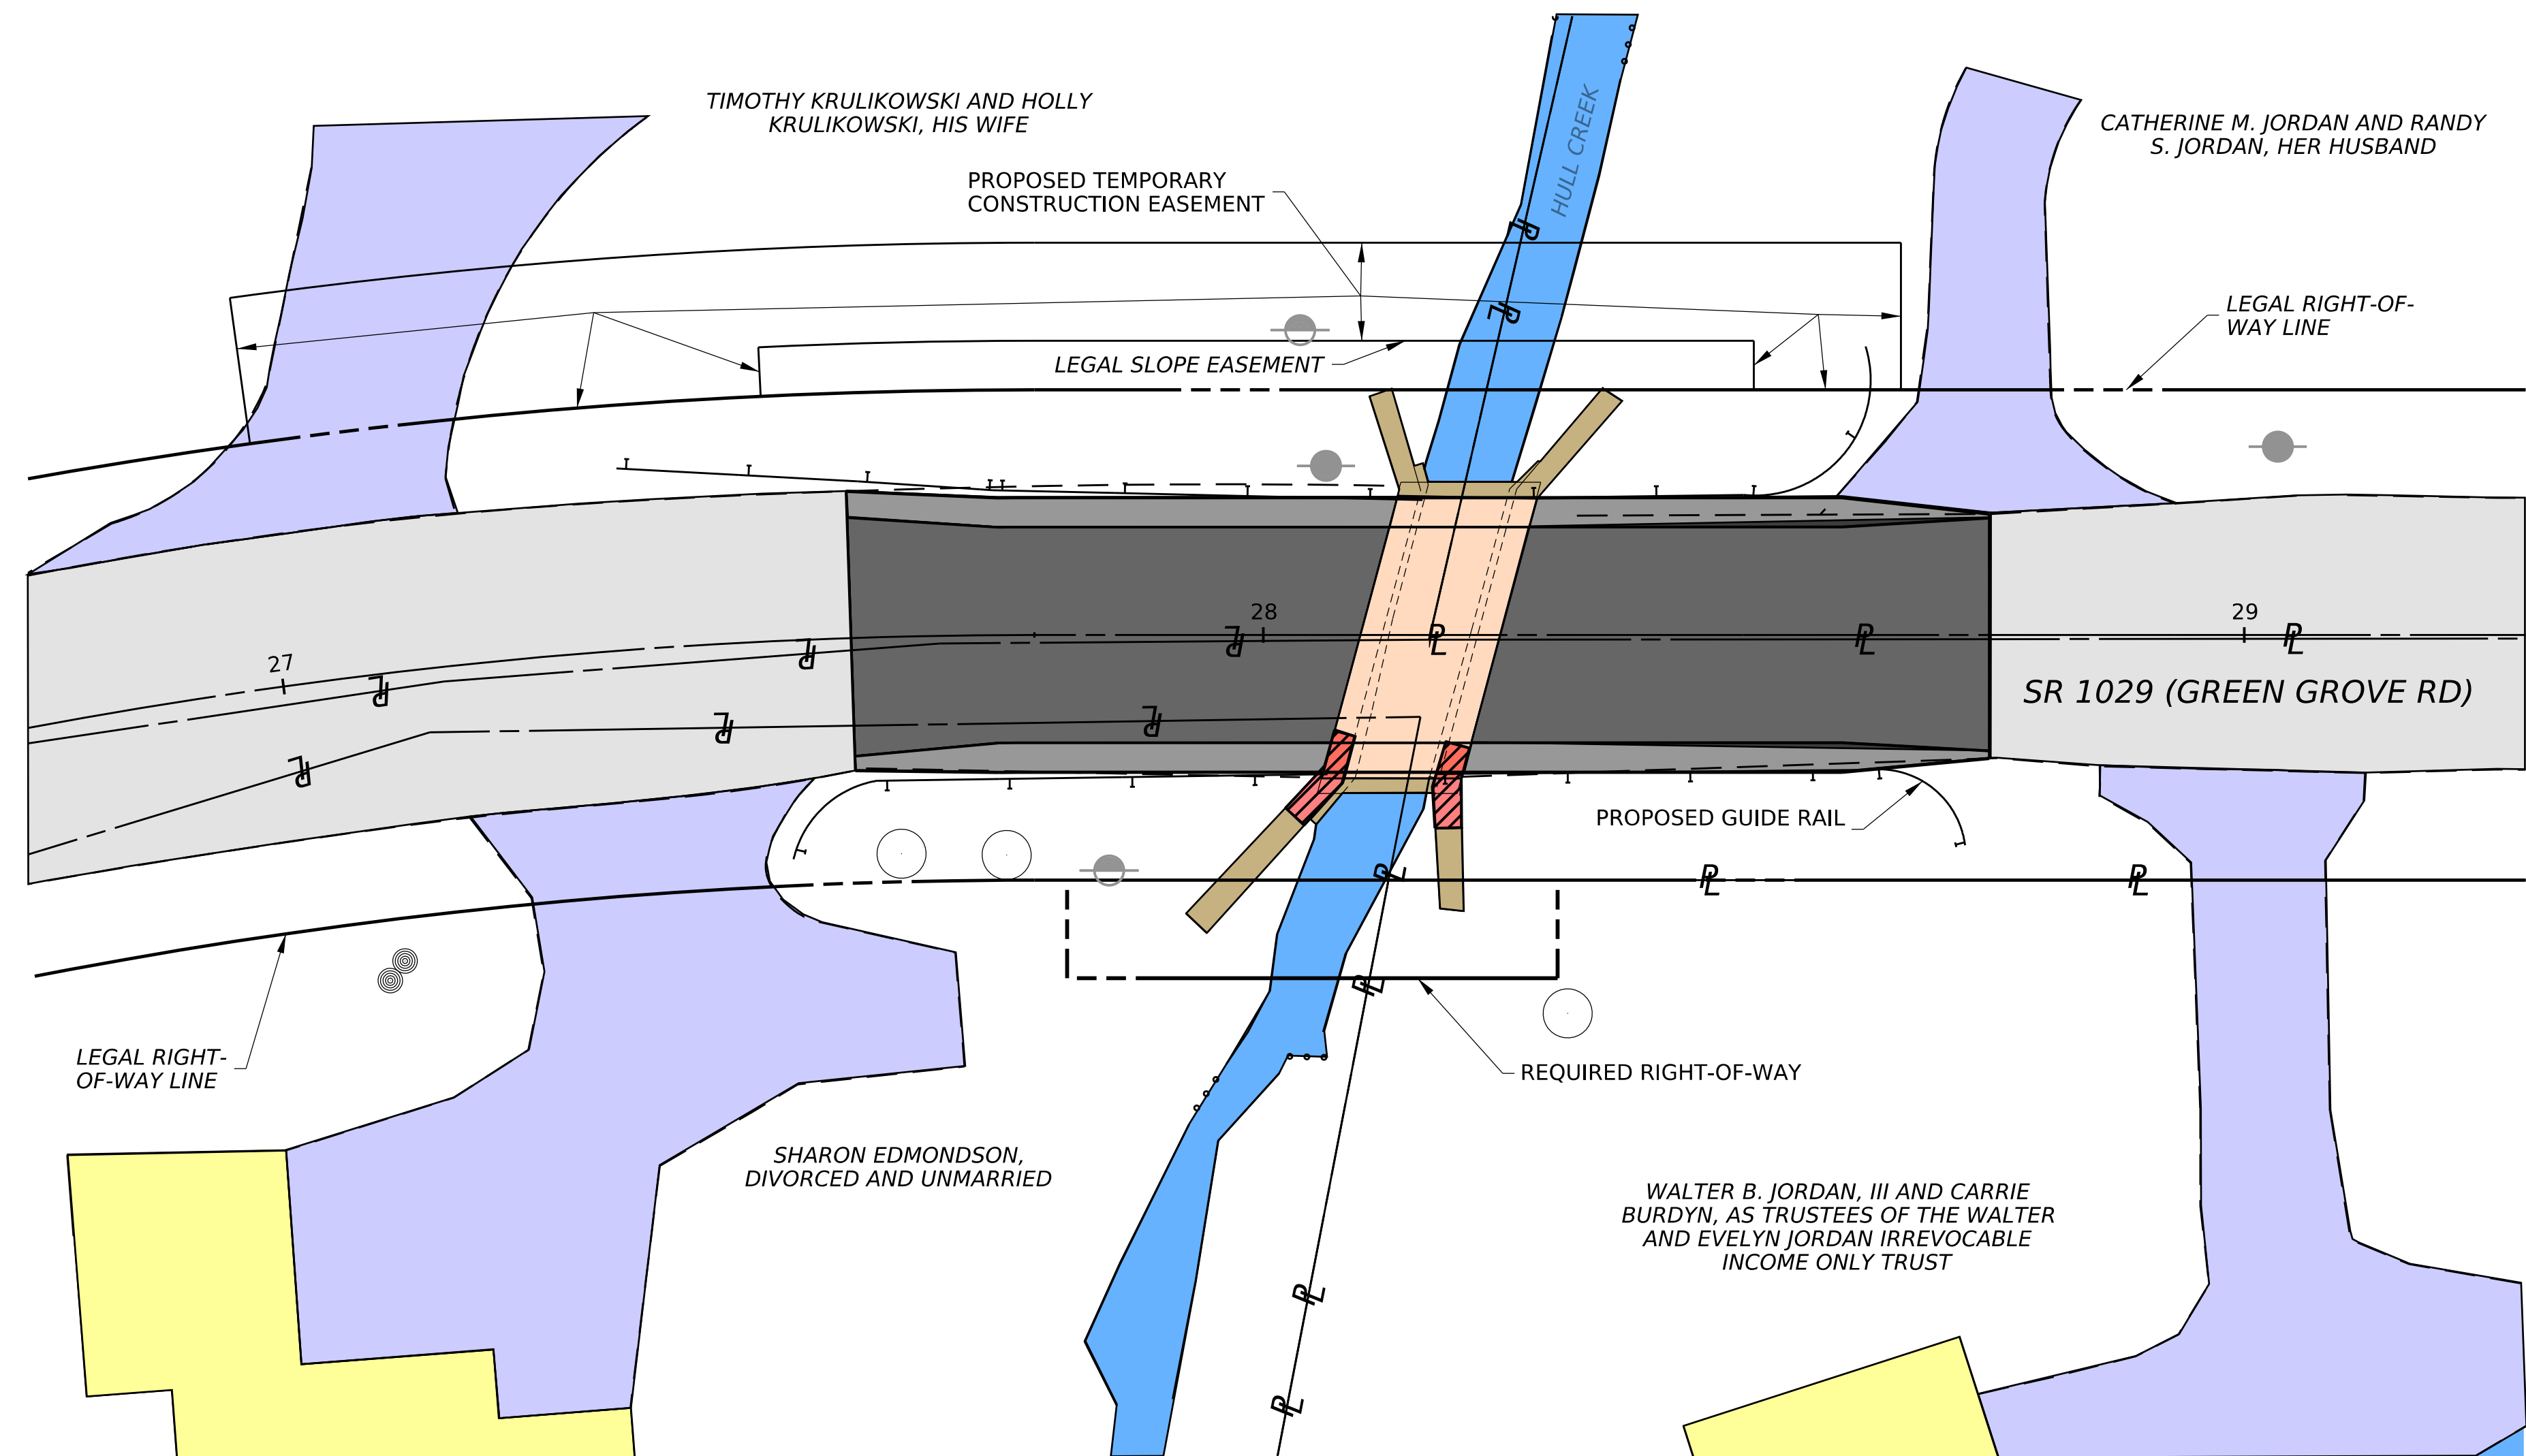

PLAN VIEW

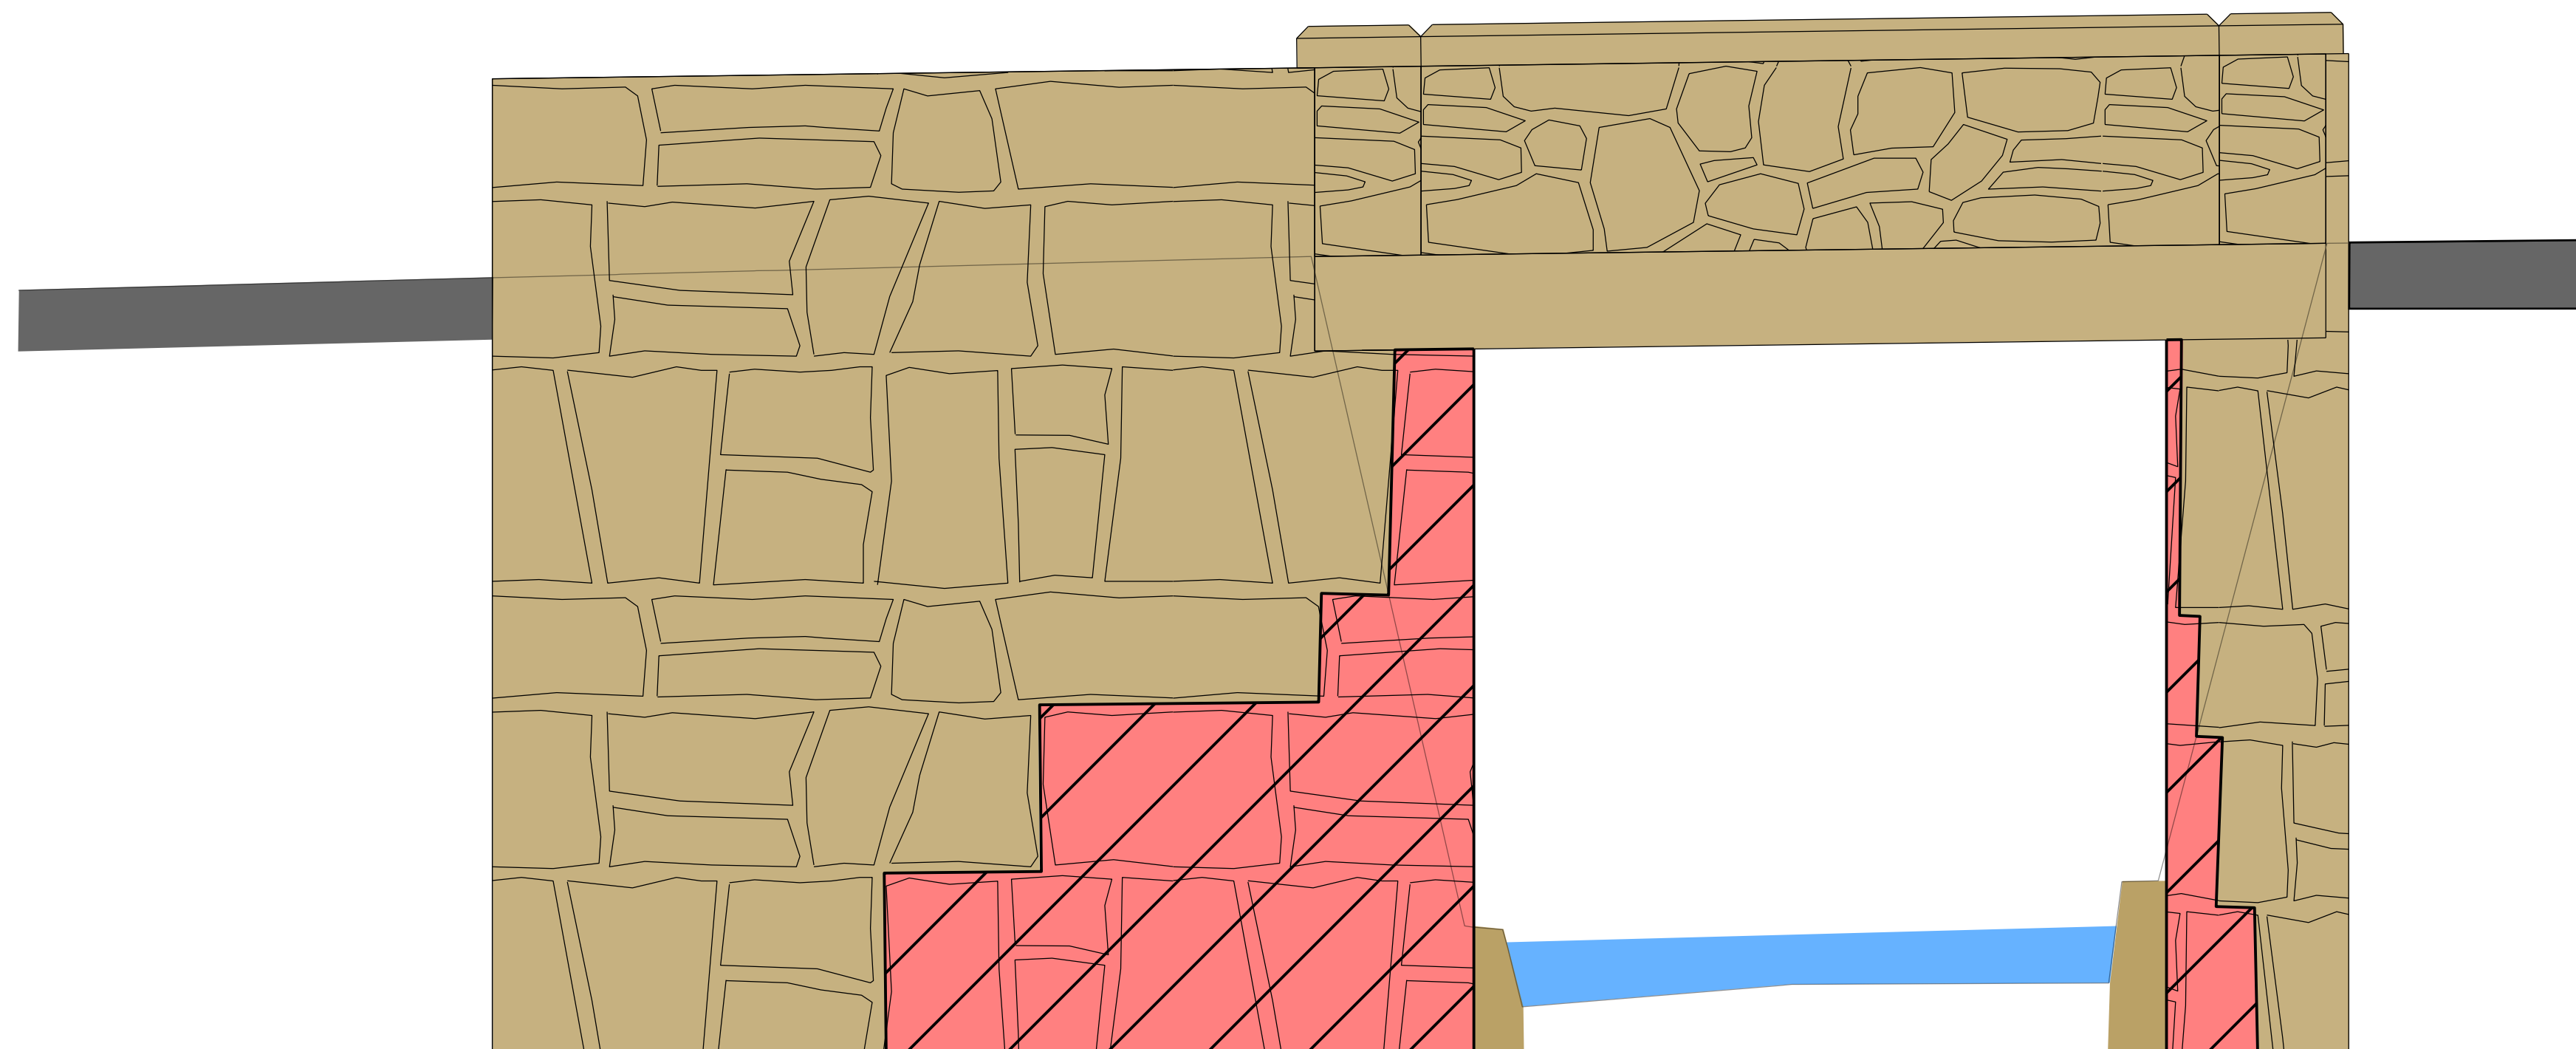

ELEVATION VIEW

SR 1029 (GREEN GROVE RD) OVER HULL CREEK BRIDGE REHABILITATION