

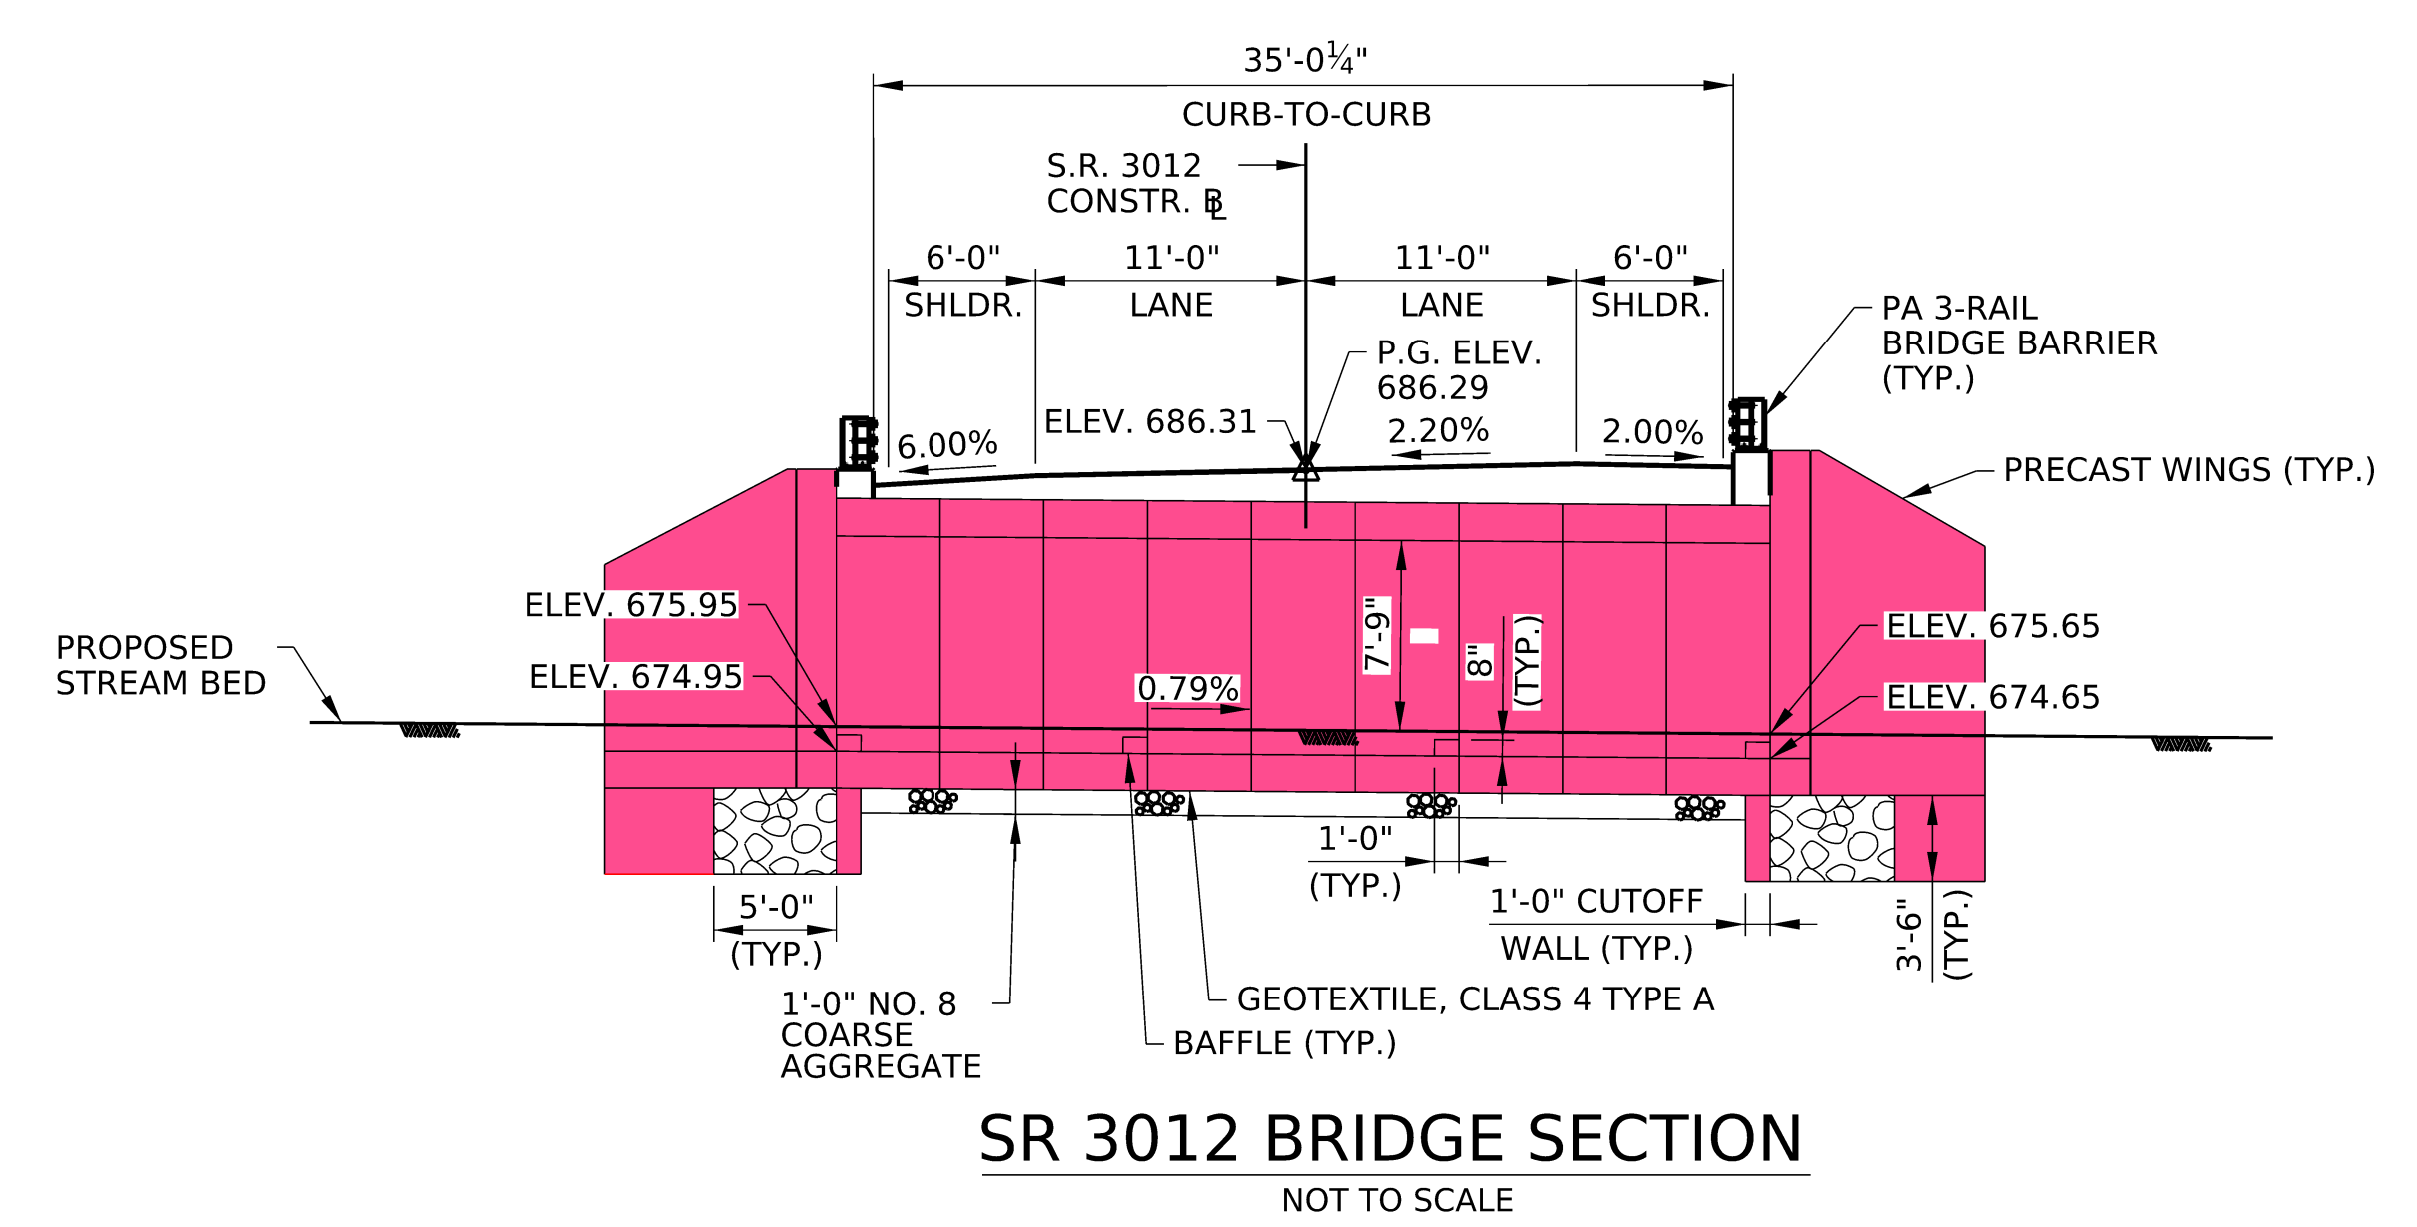
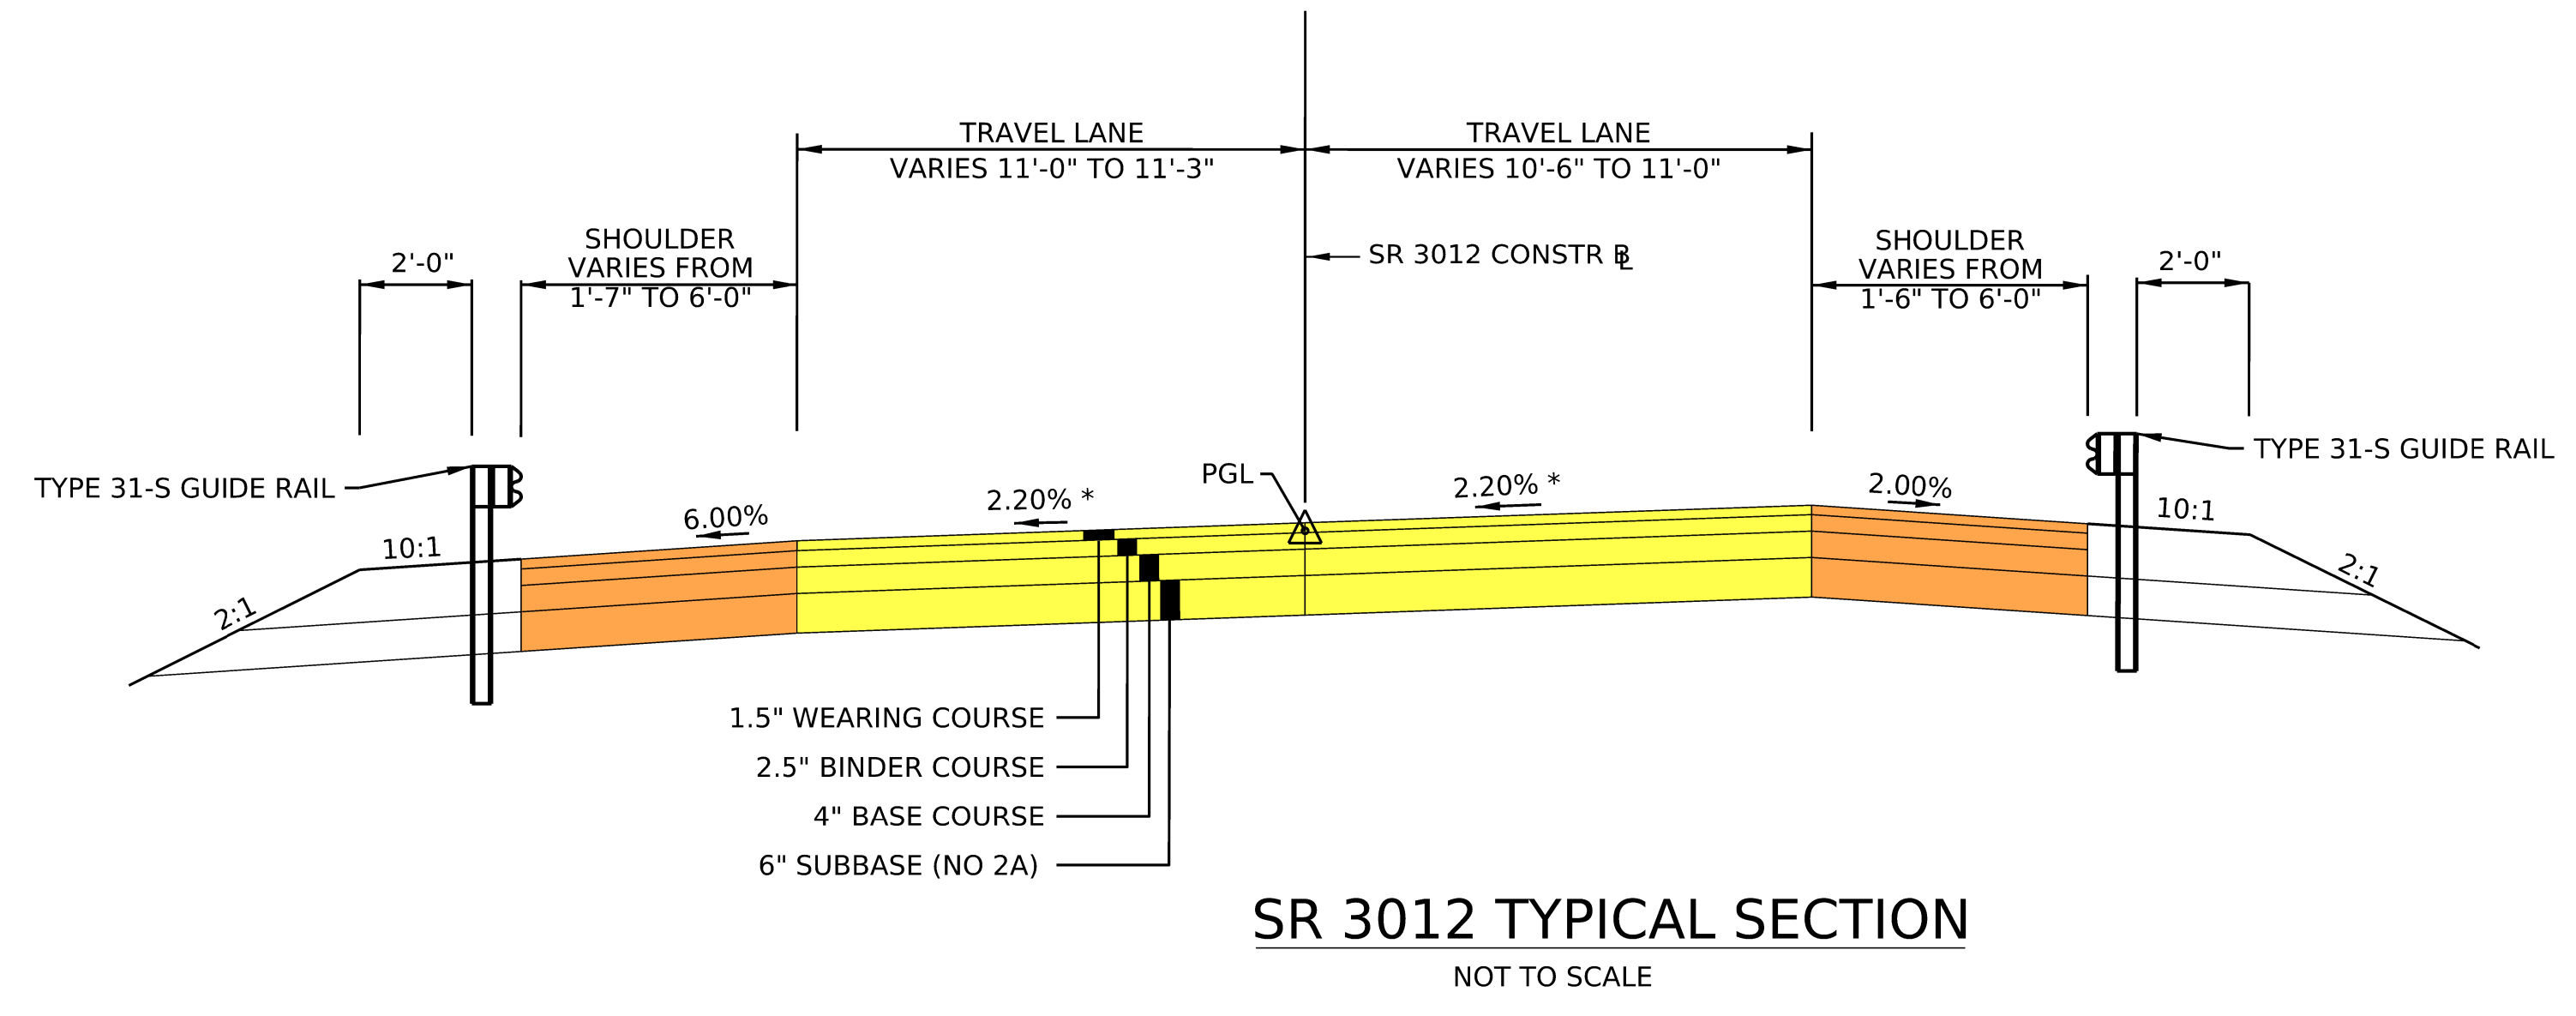


PLOTTED: 2-MAR-2026 16:36

DISTRICT	COUNTY	ROUTE	SECTION	SHEET	
4-0	LACKAWANNA	3012	D50	1 OF 1	
TAYLOR BOROUGH					
REV NO	REVISIONS			DATE	BY

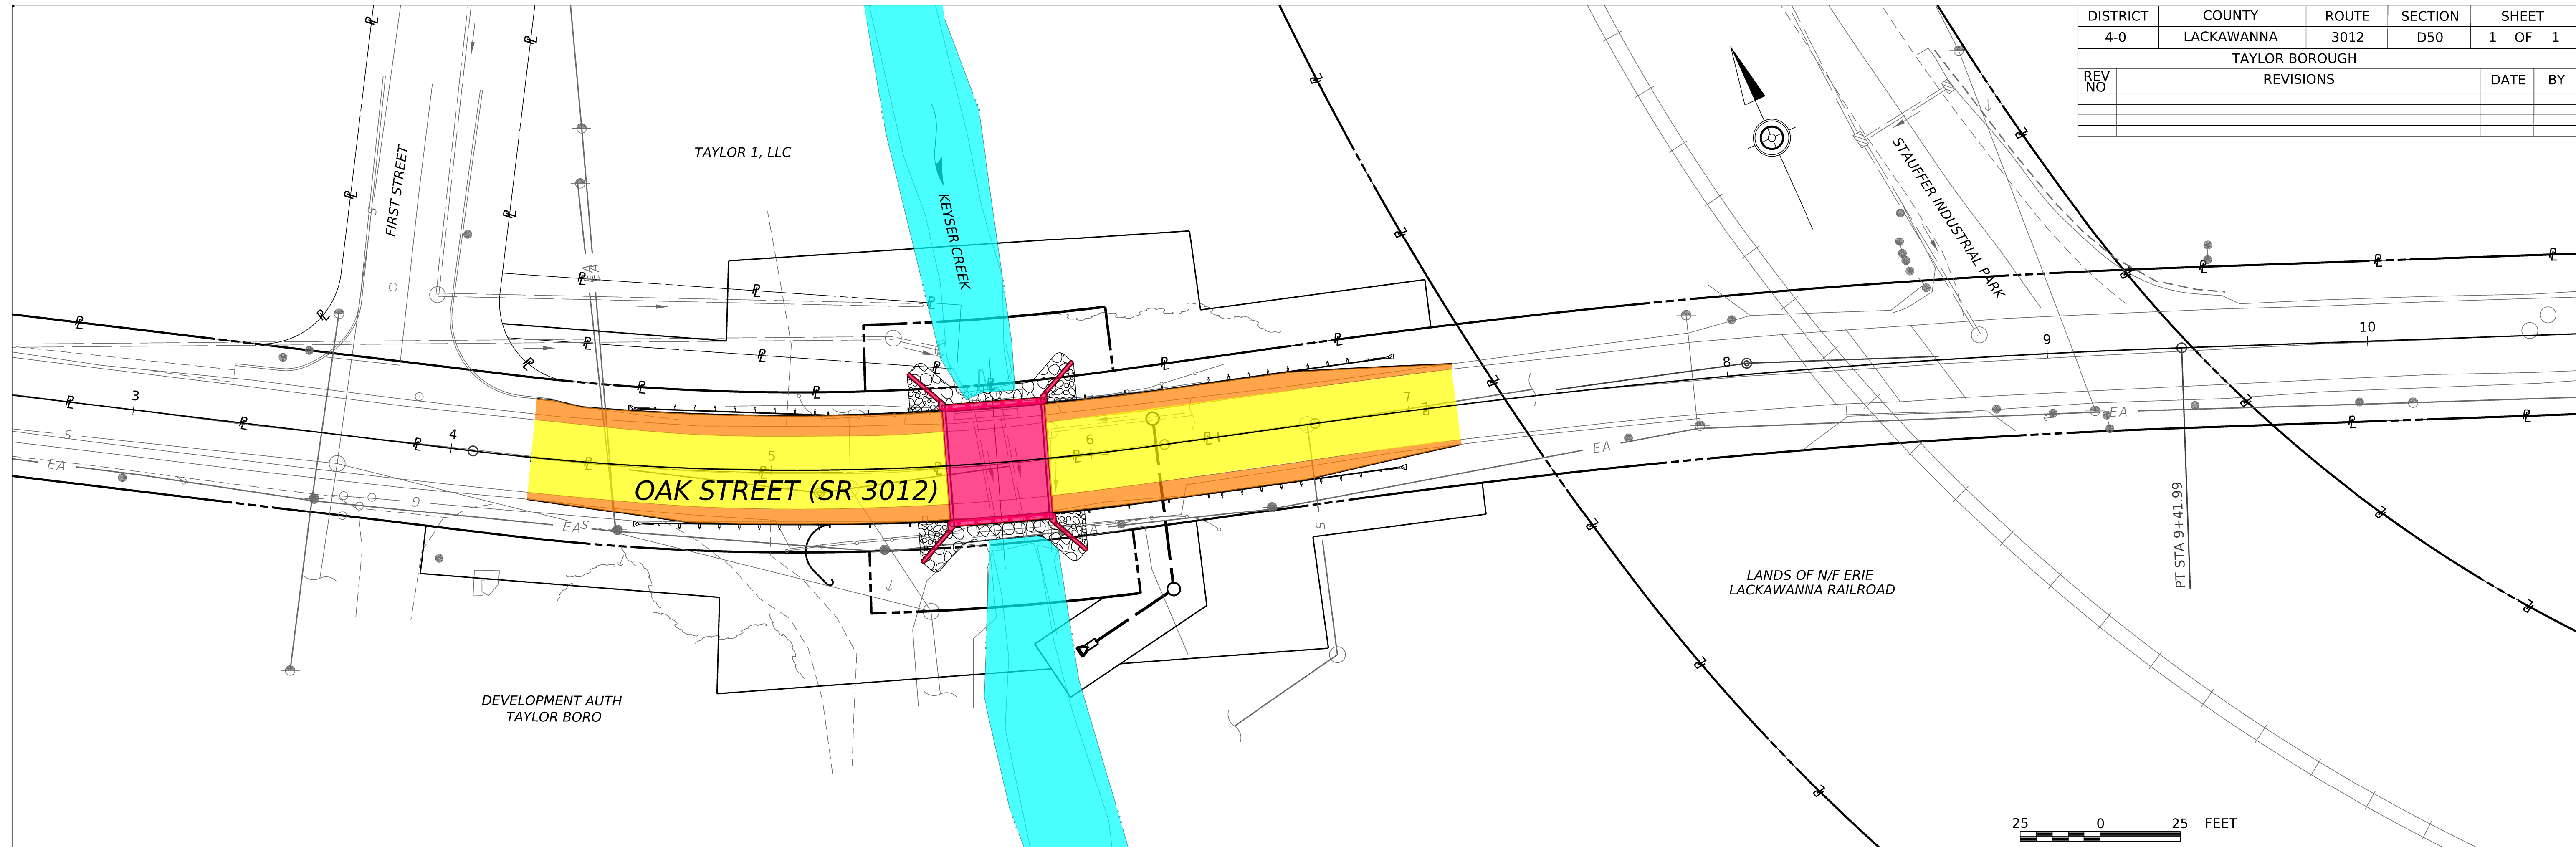

- PROPOSED TRAVEL LANE
- PROPOSED SHOULDER
- PROPOSED STRUCTURE
- EXISTING STREAM

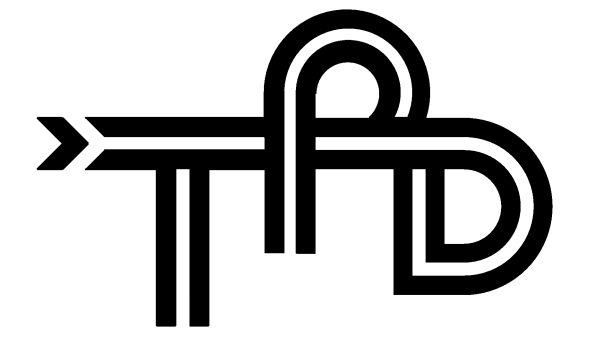

Job Number: PA04.00241
 Date: 2026/02/02
 Project Designer: TPD
 www.TPDinc.com
 1.877.873.9739
 info@TPDinc.com

SR 3012 PRELIMINARY PLAN
 THIS IS A COPY. THE ORIGINAL DRAWING IS ON FILE WITH TPD. ANY AND ALL LIABILITY IS LIMITED TO THE ORIGINAL, UP TO AND INCLUDING THE LAST REVISIONS. [DRN BY: 77]