

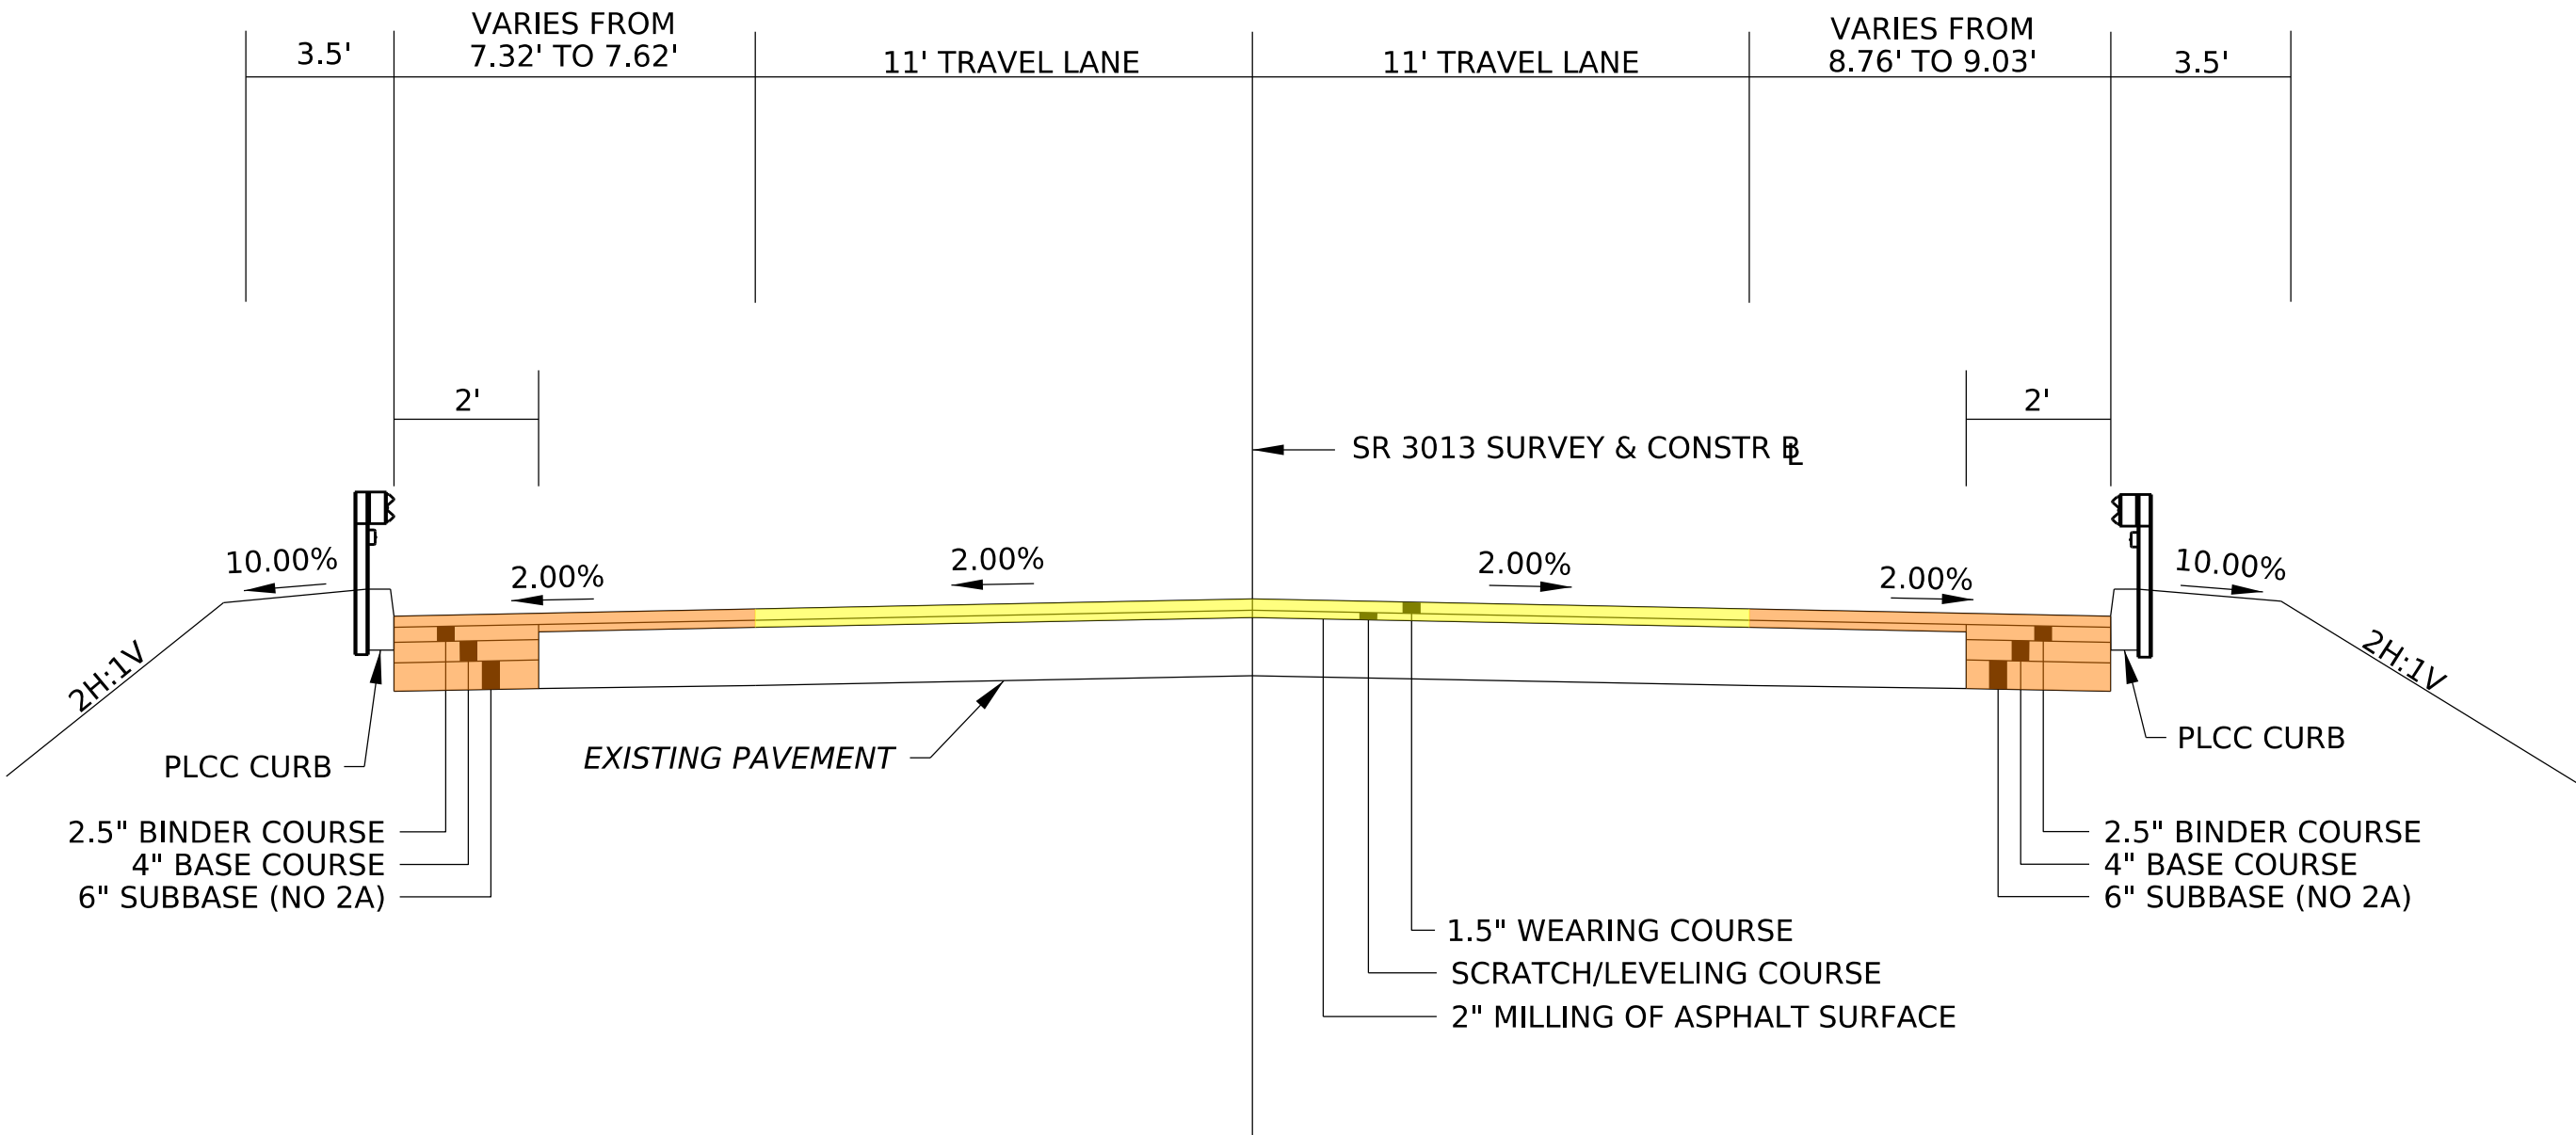


PLOTTED: 25-JUN-2025 13:25

DISTRICT	COUNTY	ROUTE	SECTION	SHEET	
4-0	LACKAWANNA	3013	204	1 OF 1	
TAYLOR BOROUGH					
REV NO	REVISIONS			DATE	BY

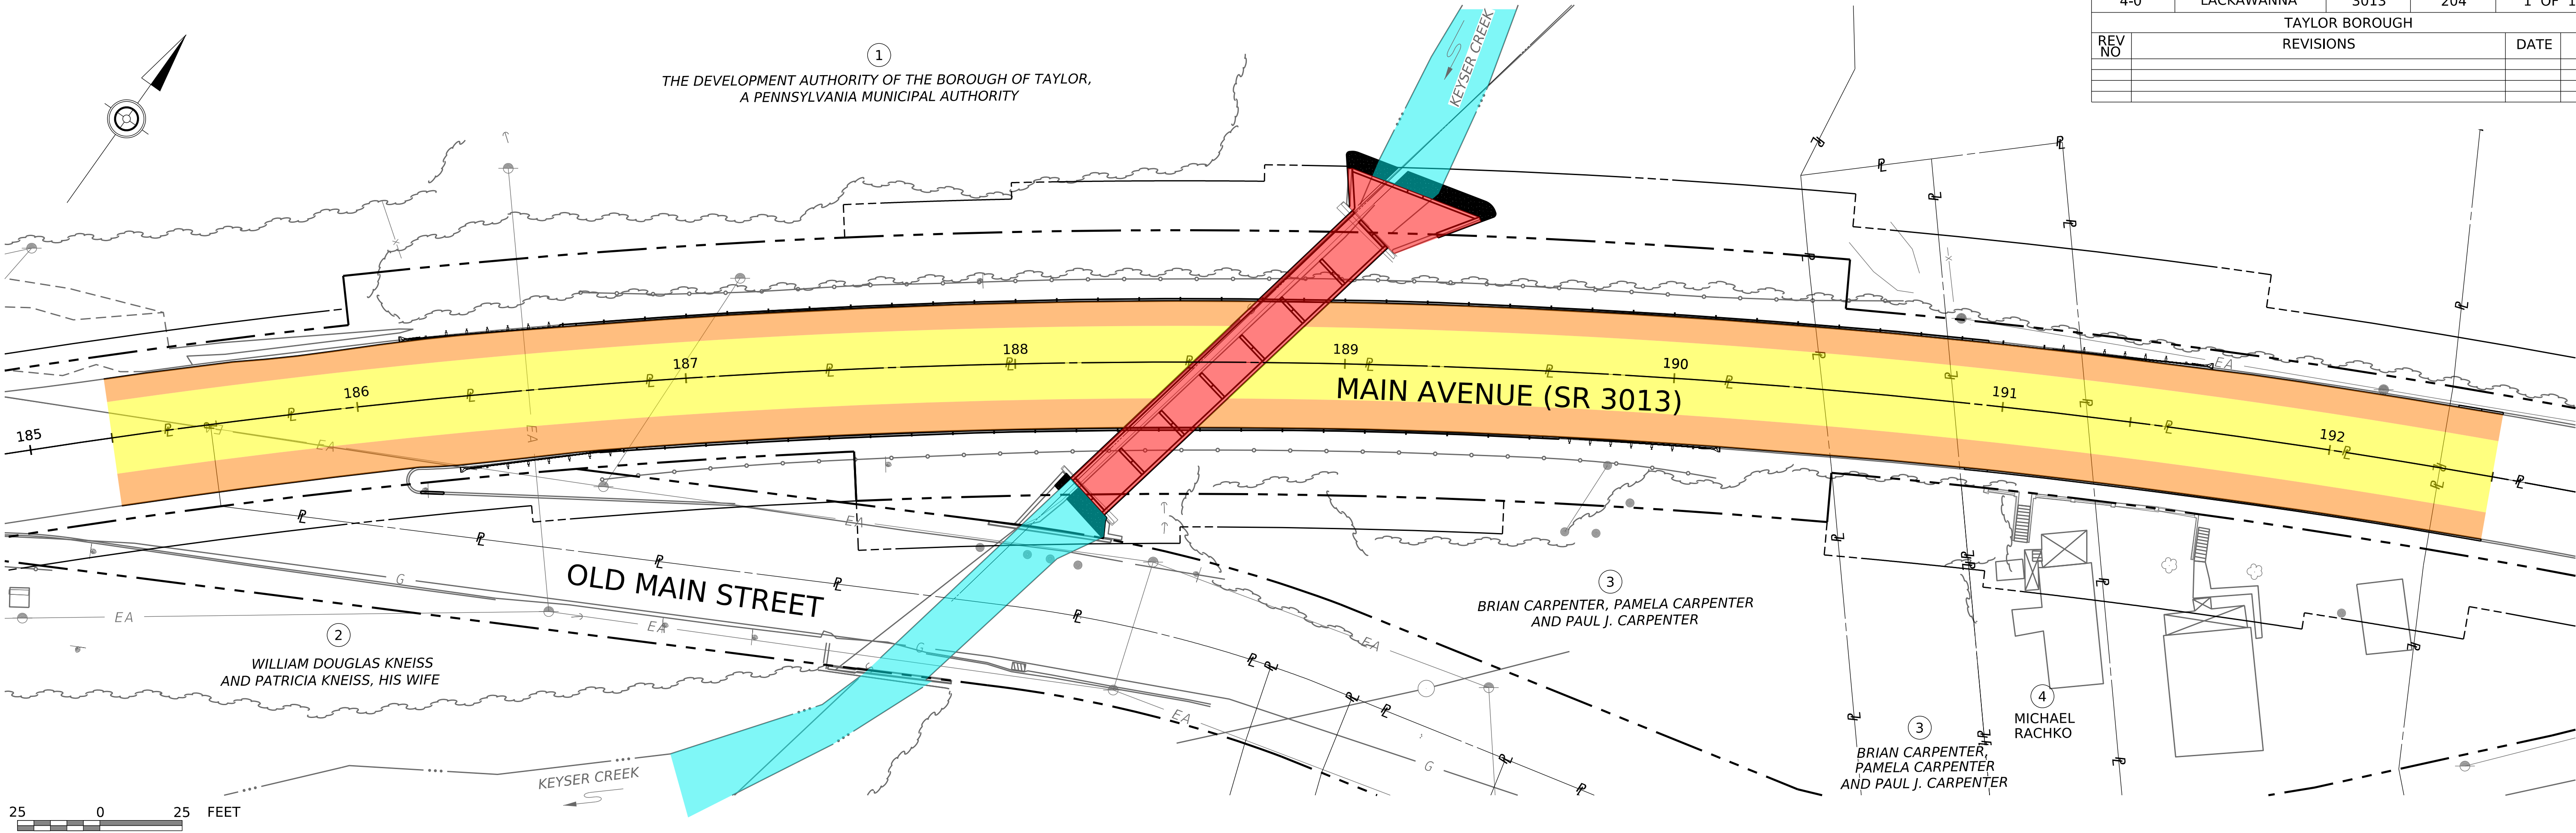

SR 3013 TYPICAL SECTION
NOT TO SCALE

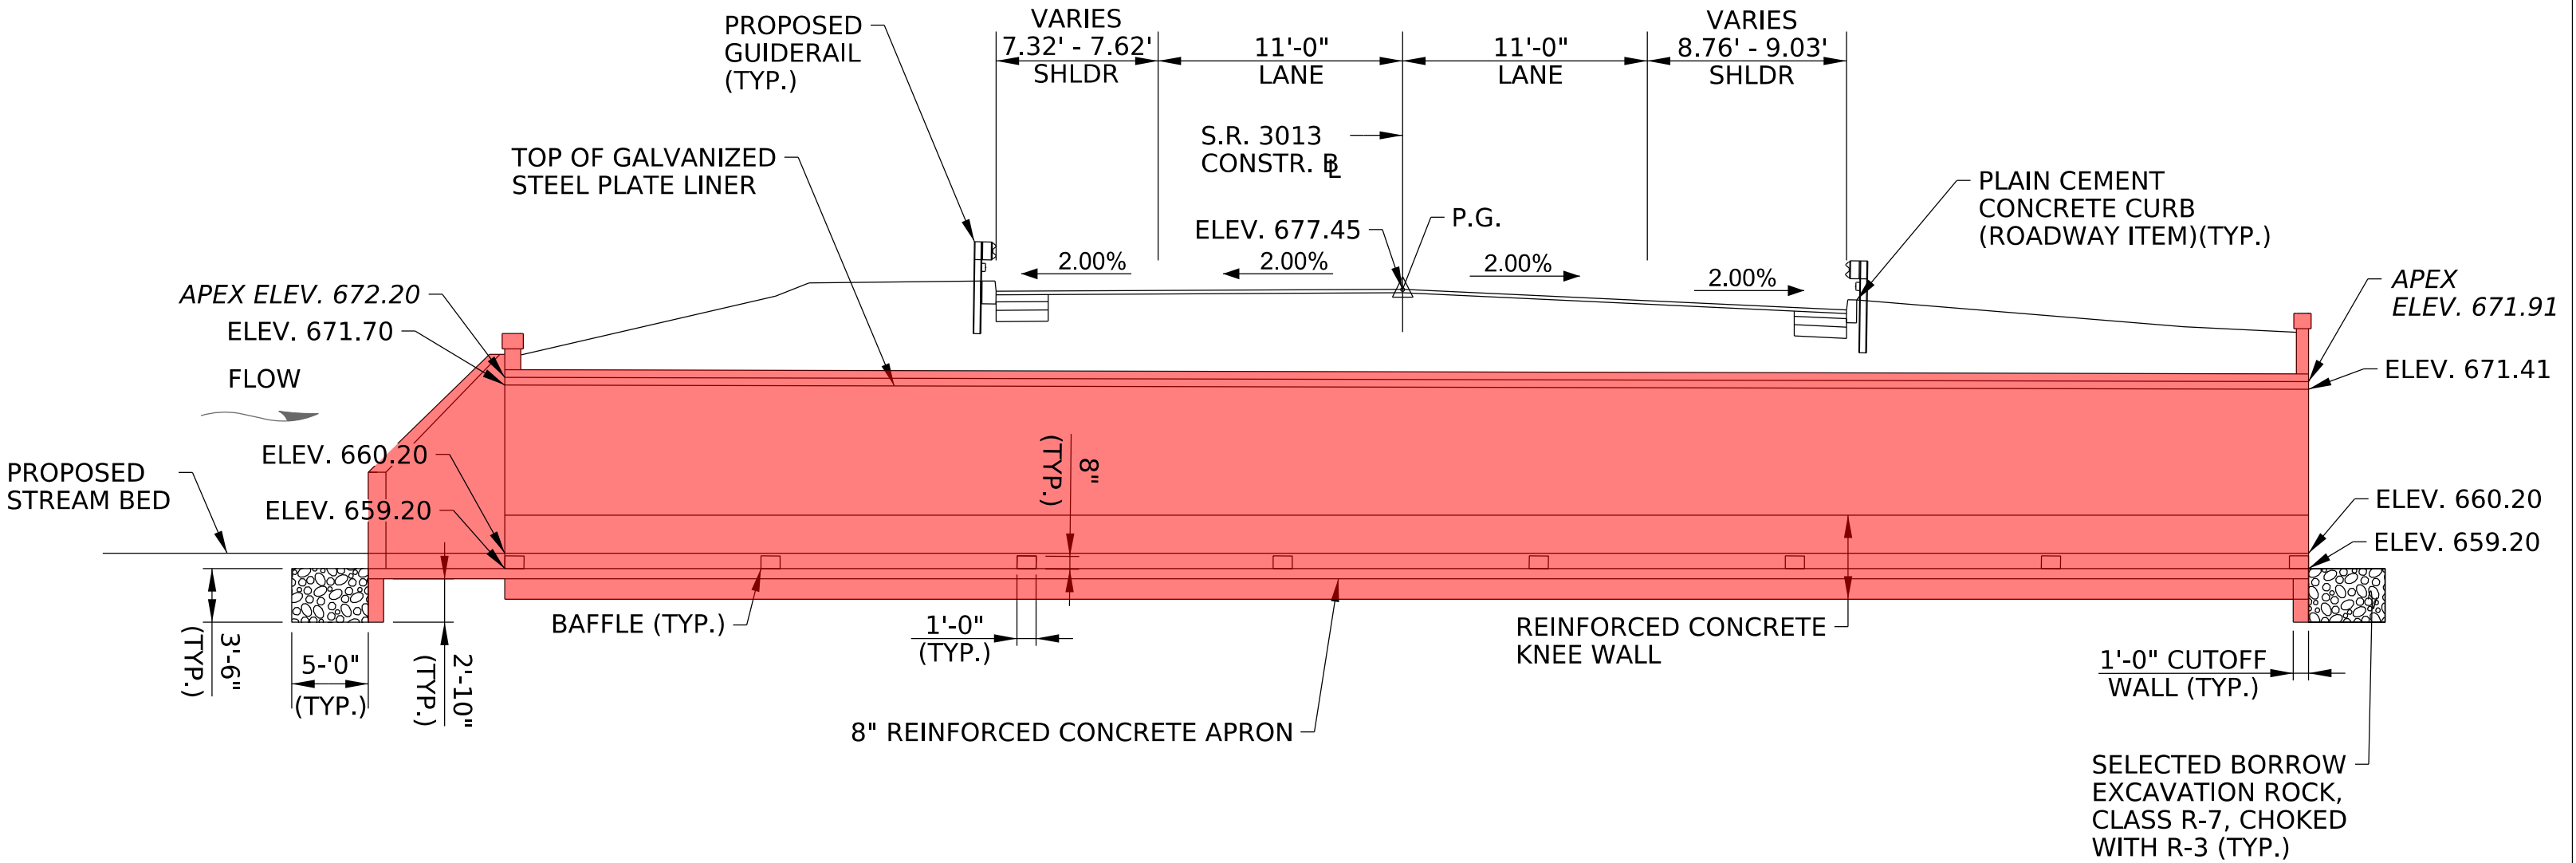


SR 3013 BRIDGE REHABILITATION SECTION
NOT TO SCALE

LEGEND

- | | | | |
|--|----------------------|--|----------------------------------|
| | PROPOSED TRAVEL LANE | | PROPOSED STRCUTRE REHABILITATION |
| | PROPOSED SHOULDER | | EXISTING STREAM |

SR 3013
PRELIMINARY ROADWAY PLAN

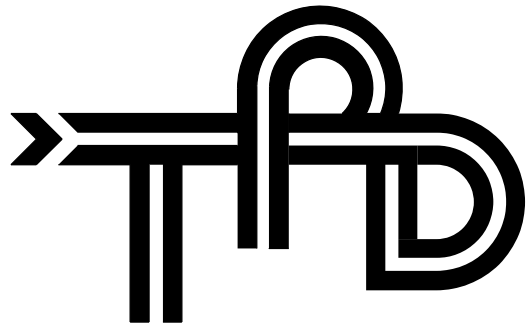

Job Number: PA04.00241
Date: 2025/06/25
Project Designer: TPD
www.TPDinc.com
1.877.873.9739
info@TPDinc.com

SR 3013 PRELIMINARY PLAN

THIS IS A COPY. THE ORIGINAL DRAWING IS ON FILE WITH TPD
ANY AND ALL LIABILITY IS LIMITED TO THE ORIGINAL, UP TO AND
INCLUDING THE LAST REVISIONS.

ORIN BY: 77