



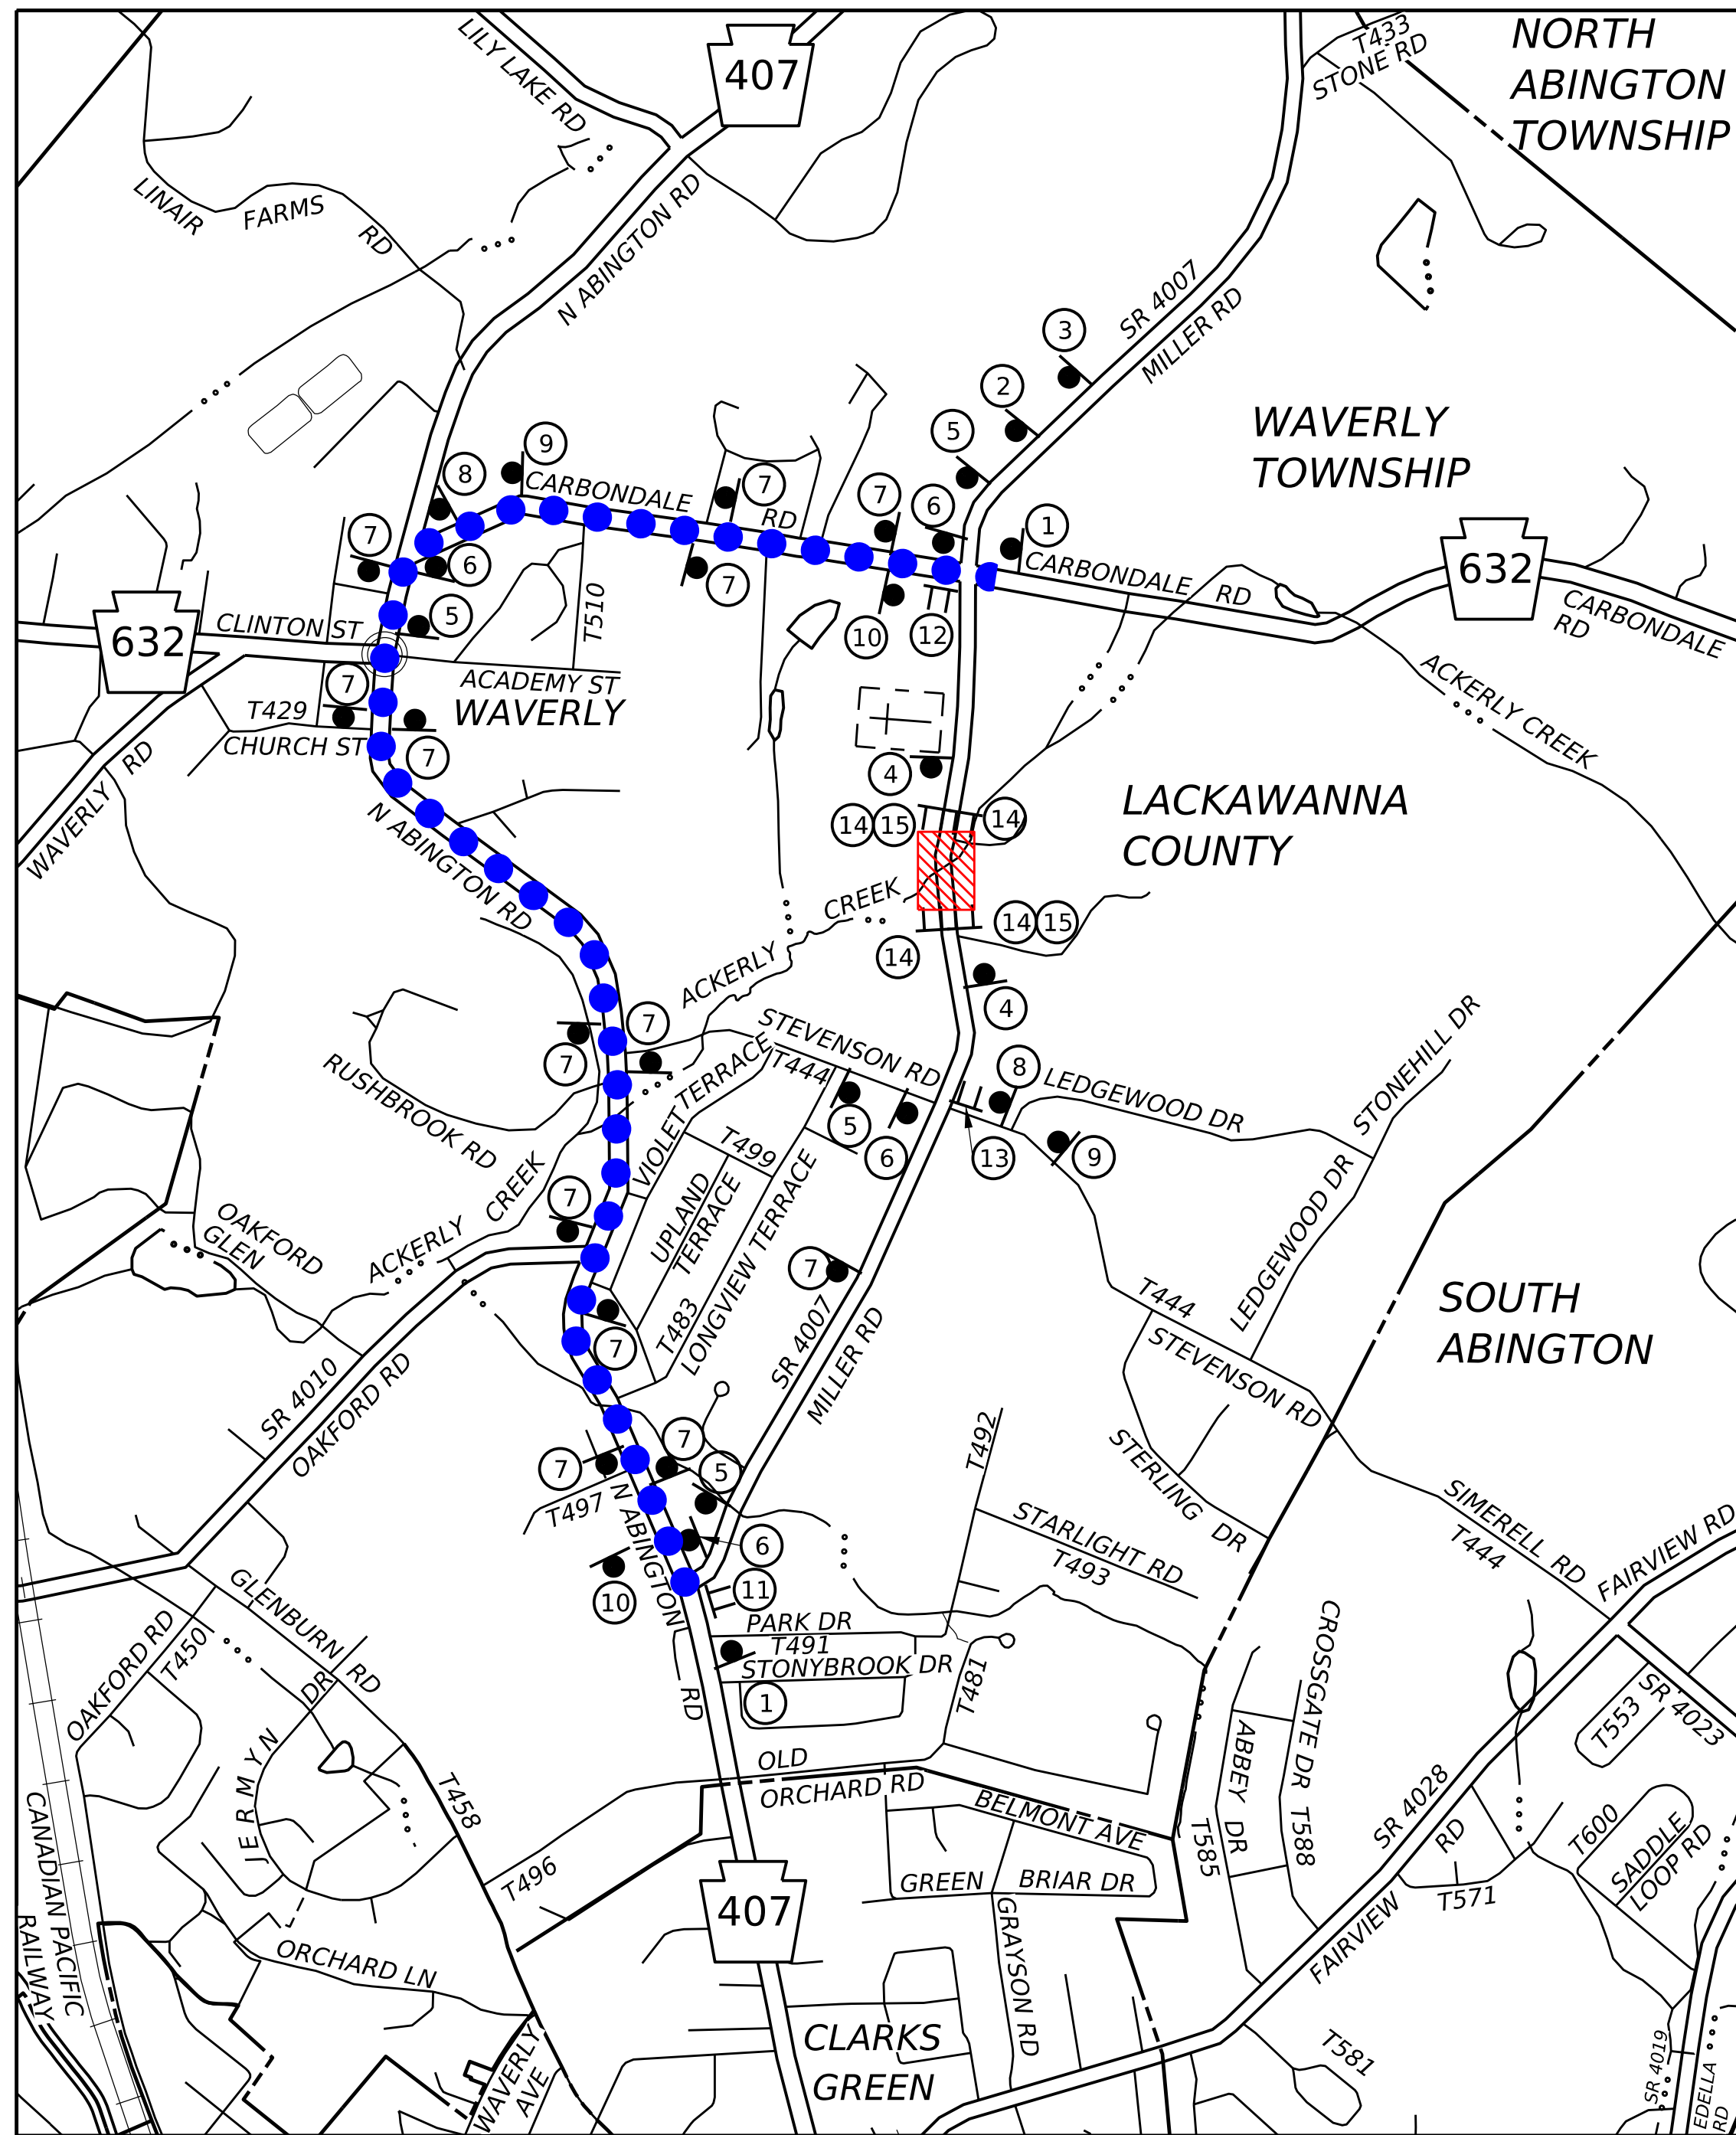


DETOUR MAP

SCALE

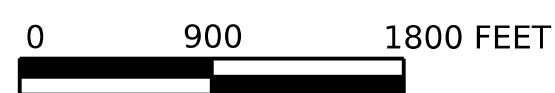

LEGEND

- | | | | |
|--|-------------------------|--|--------------------------|
| | TYPE III BARRICADE | | CONSTRUCTION WORK ZONE |
| | TYPE "B" BREAKAWAY POST | | MUNICIPAL BOUNDARY |
| | SIGN IDENTIFIER | | STREAM |
| | TYPE "B" FLASHING LIGHT | | DETOUR ROUTE (2.0 MILES) |
| | TOWNSHIP ROAD | | RAILROAD |
| | | | STATE ROUTE |

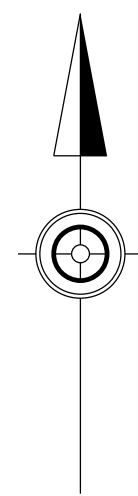

PRELIMINARY DETOUR ROUTE
SR 4007 (MILLER ROAD), SECTION 270
OVER ACKERLY CREEK
CULVERT REPLACEMENT PROJECT
WAVERLY TOWNSHIP, LACKAWANNA COUNTY
2028 ANTICIPATED CONSTRUCTION

