



SR 6011-251 (GREEN RIDGE STREET) BRIDGE REPLACEMENT PROJECT CITY OF SCRANTON, LACKAWANNA COUNTY

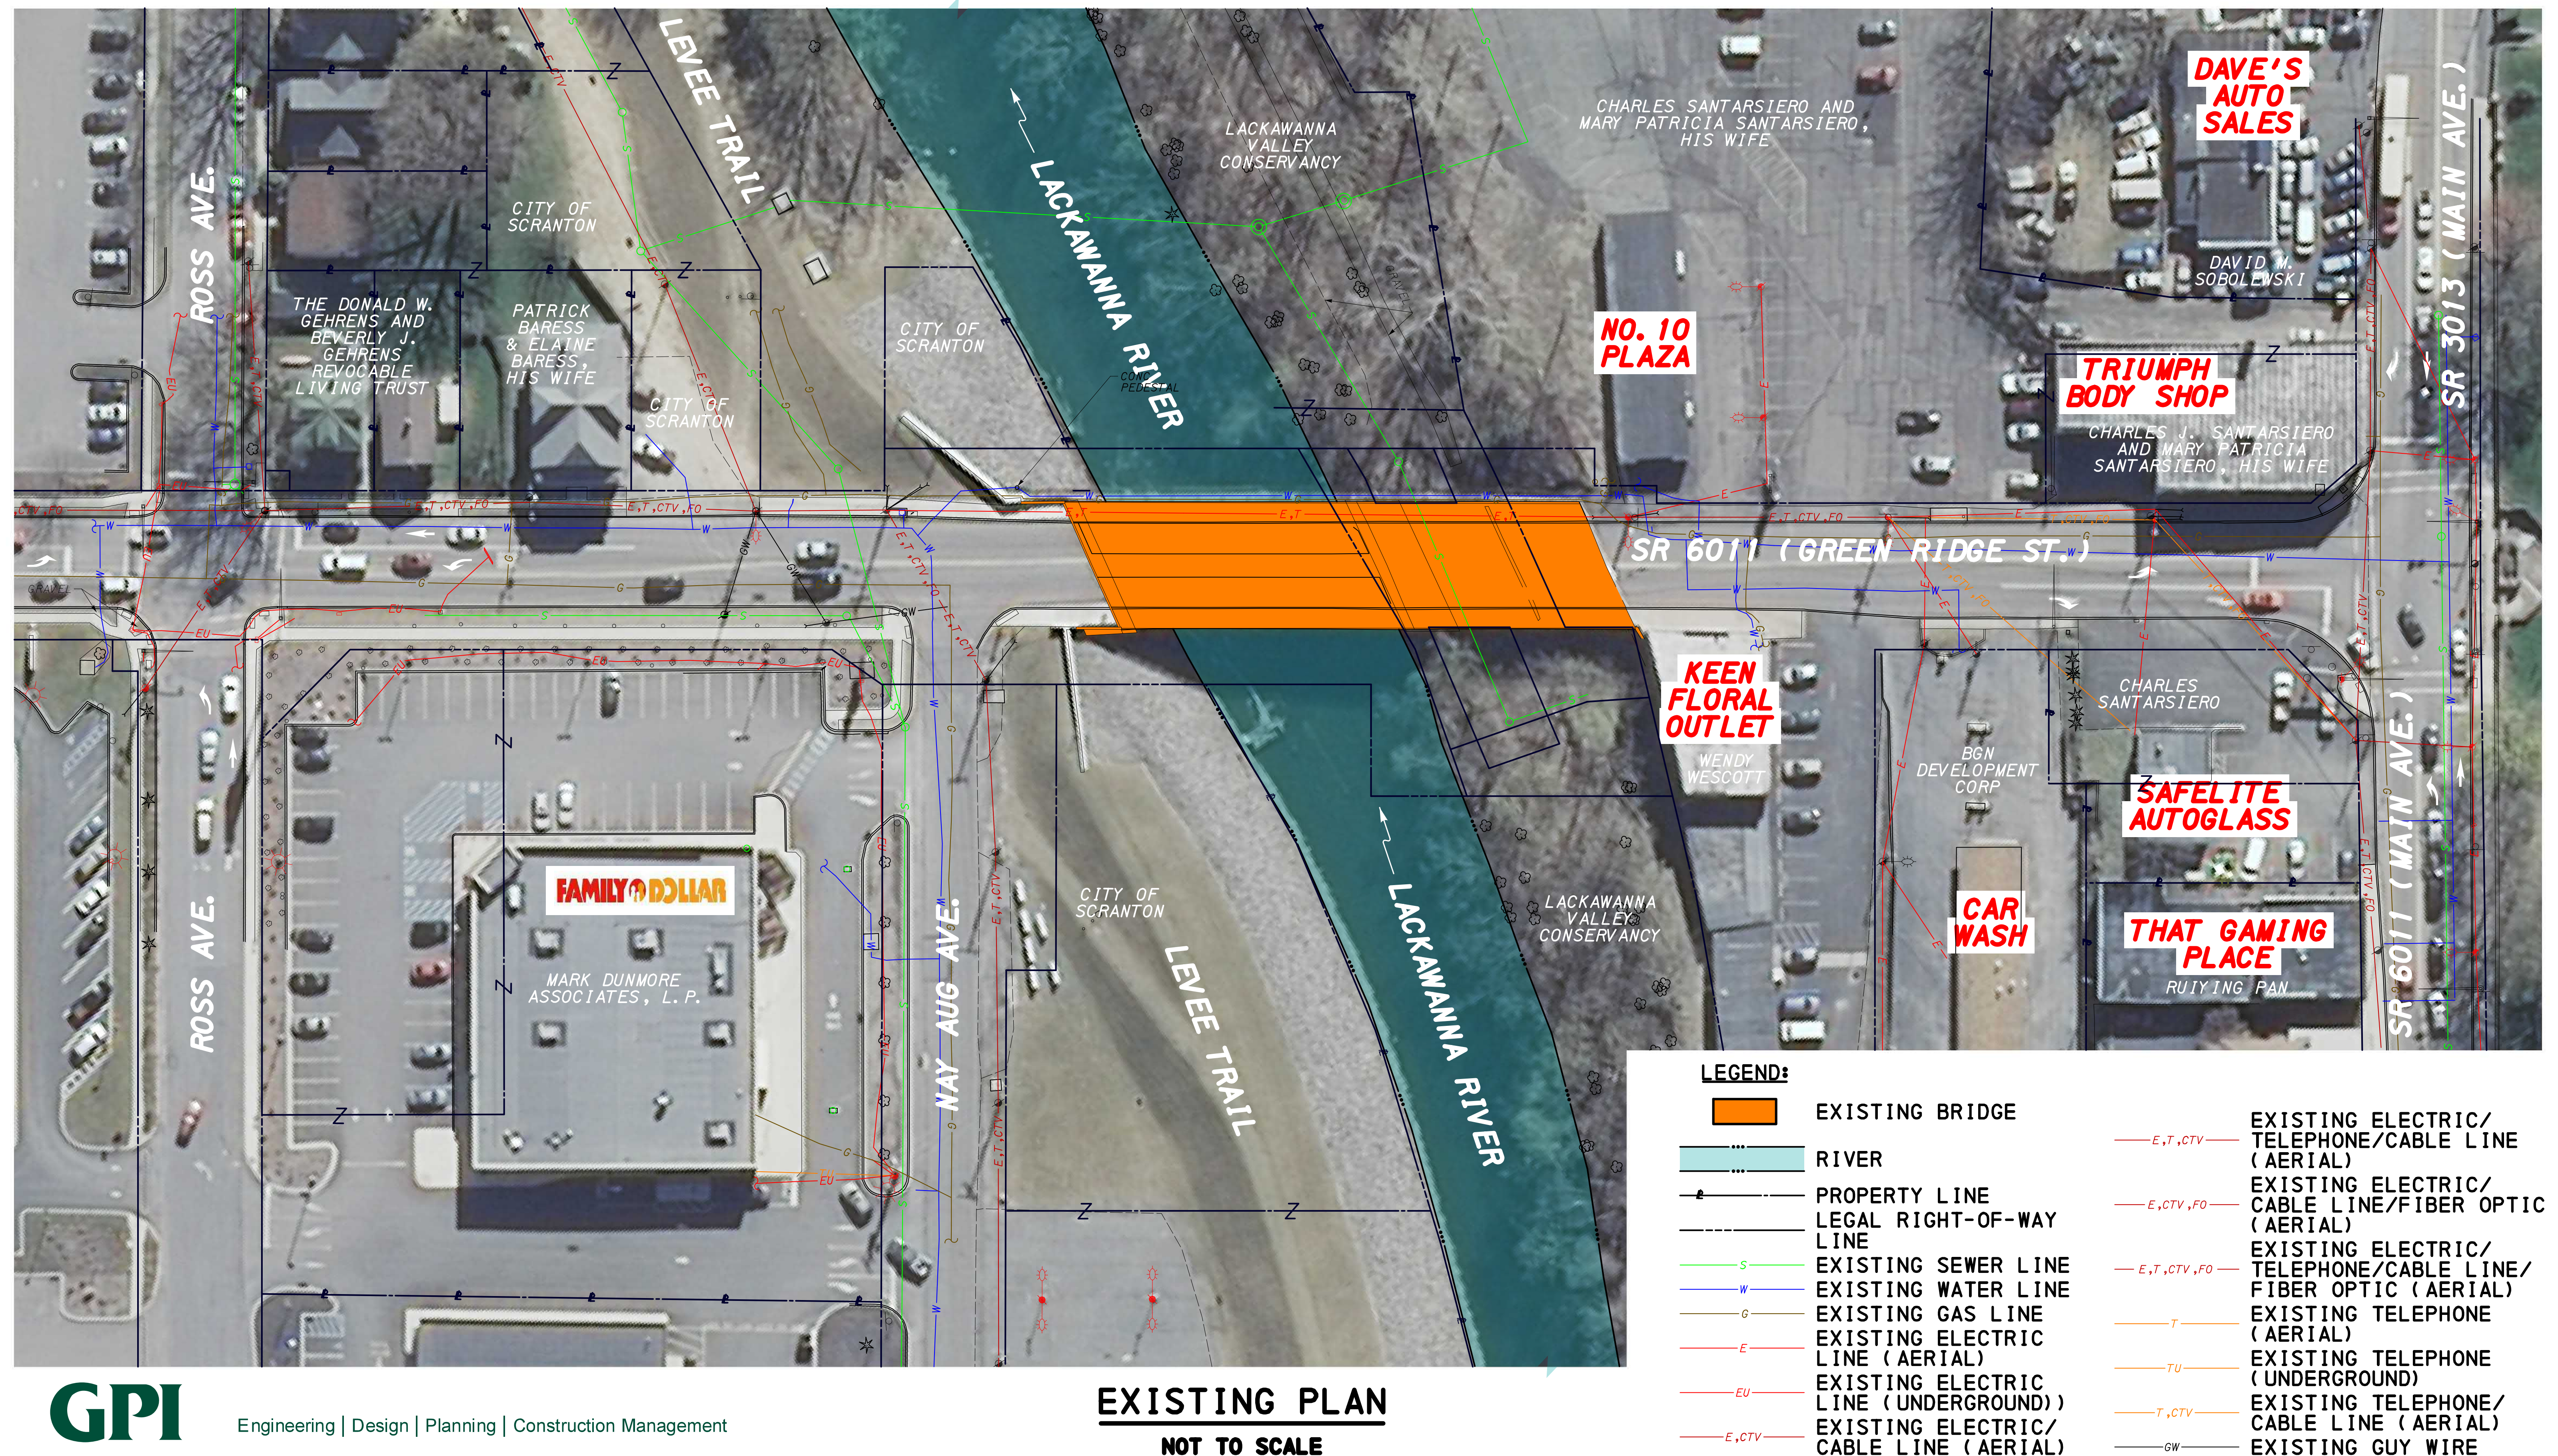

Engineering | Design | Planning | Construction Management


SR 6011-251 (GREEN RIDGE STREET)
BRIDGE REPLACEMENT PROJECT
CITY OF SCRANTON, LACKAWANNA COUNTY

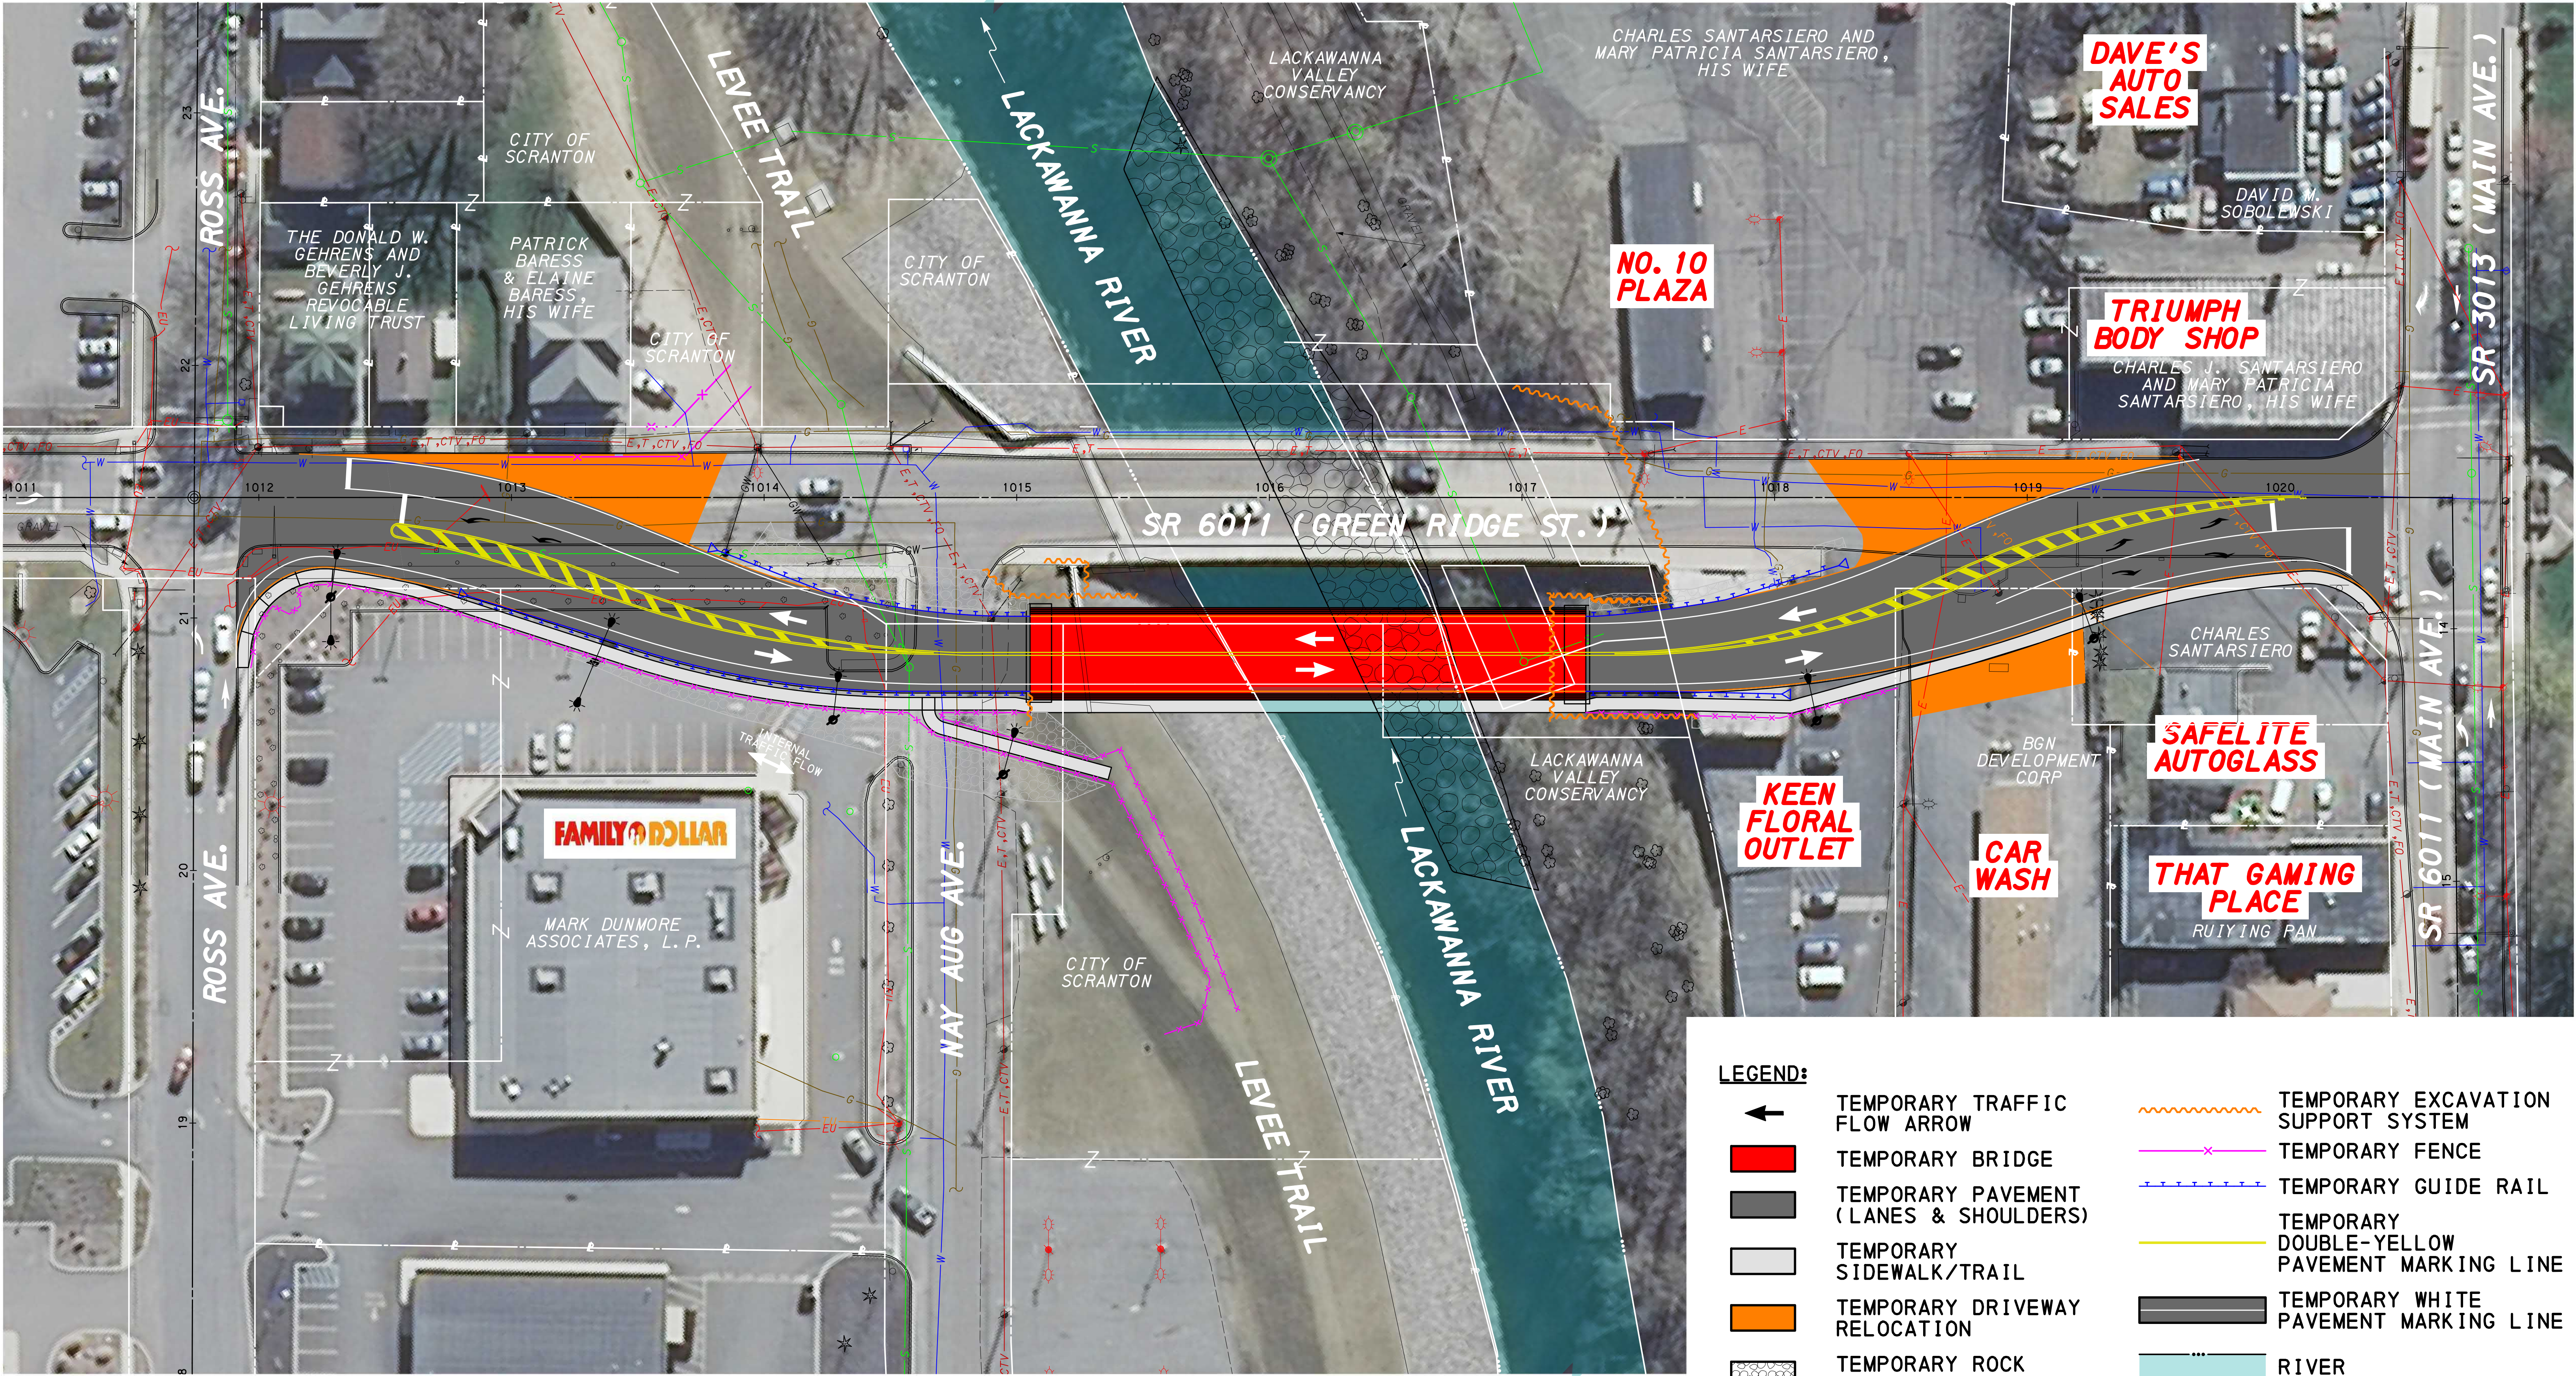

Engineering | Design | Planning | Construction Management

TEMPORARY BRIDGE PLAN - STAGE 2
NOT TO SCALE

SR 6011-251 (GREEN RIDGE STREET)
BRIDGE REPLACEMENT PROJECT
CITY OF SCRANTON, LACKAWANNA COUNTY

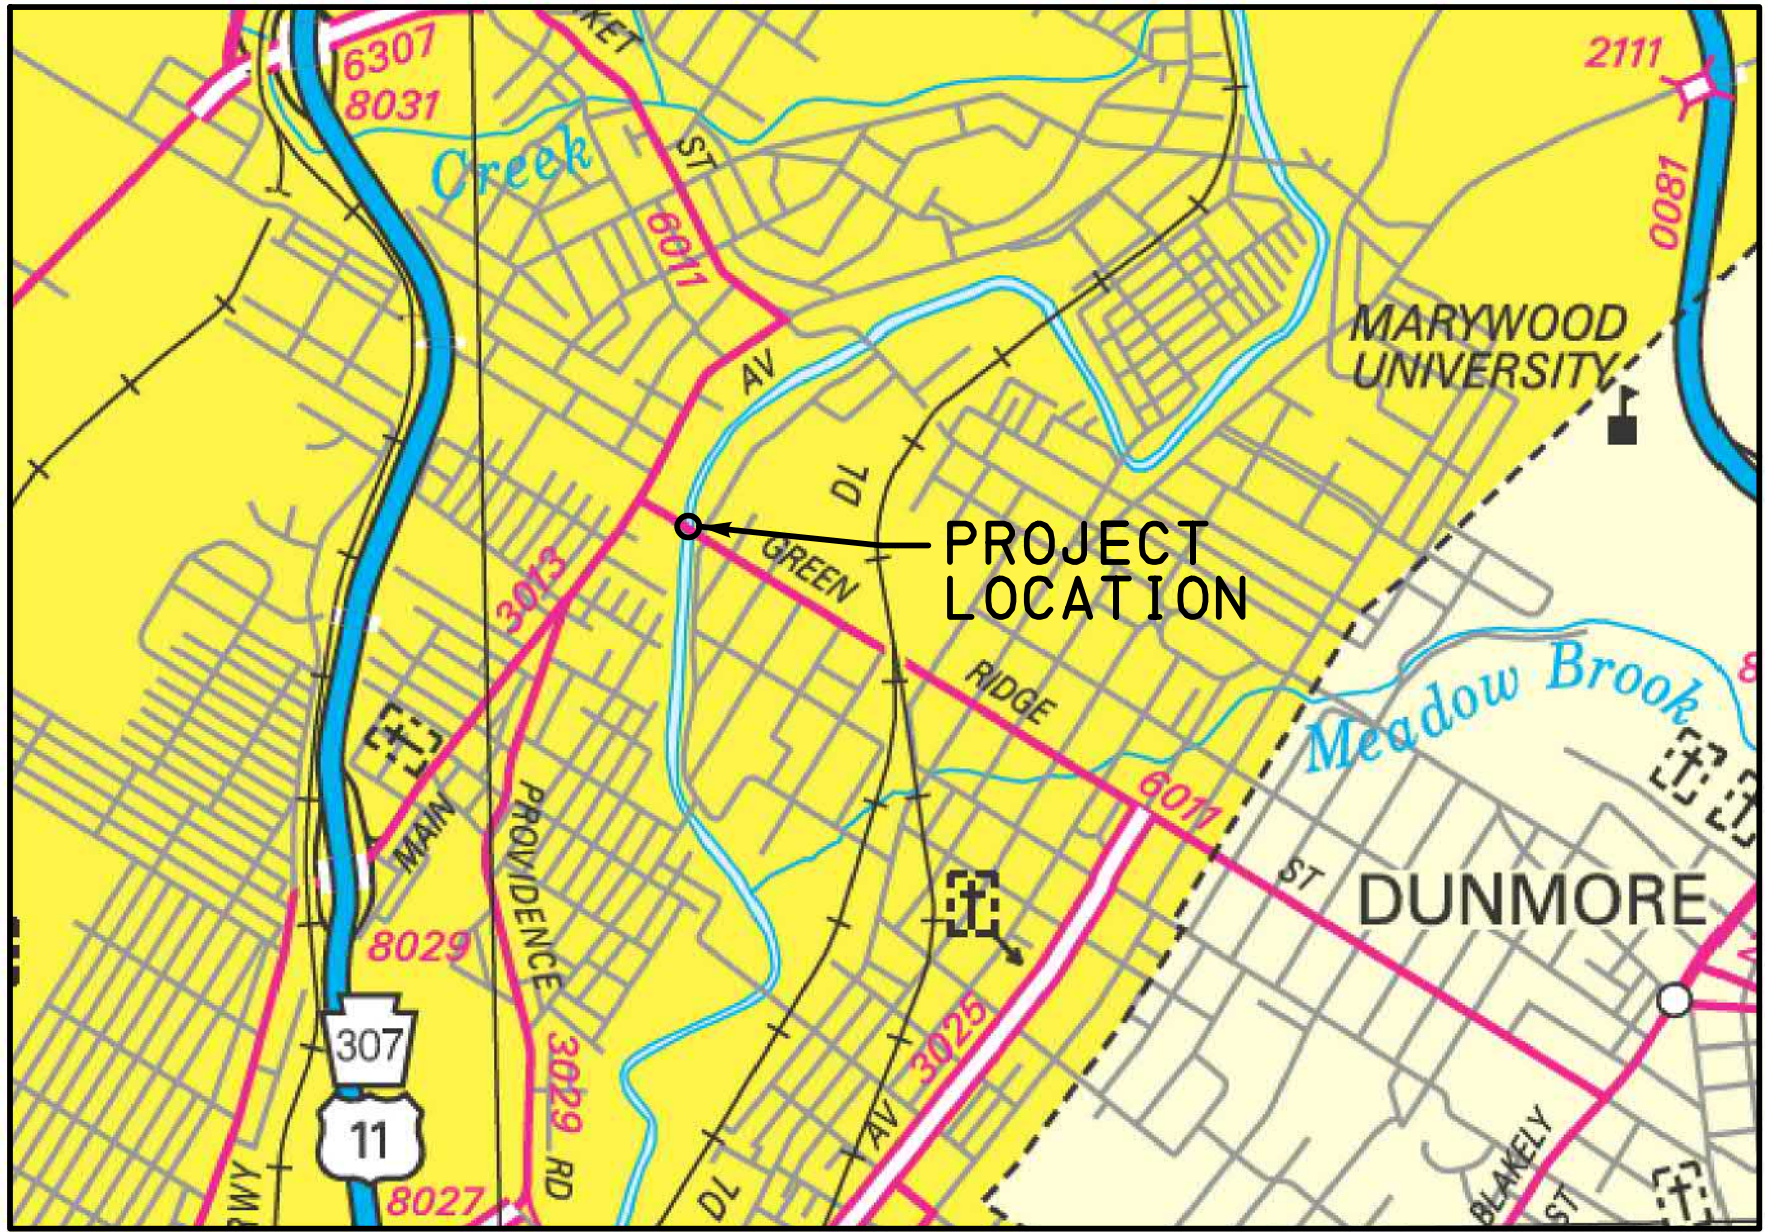

LOCATION MAP
SCALE
0 200 400 FEET

- NOTES:
- 1. VARIABLE MESSAGE SIGNS WILL BE UTILIZED TO ALERT THE PUBLIC OF THE CLOSURE DATE AT LEAST TWO WEEKS IN ADVANCE.
 - 2. SIGNING ALONG DETOUR ROUTE NOT SHOWN. LAYOUT WILL MEET GUIDELINES SET FORTH IN PENNDOT PUBLICATION 213 (TEMPORARY TRAFFIC CONTROL GUIDELINES).

LEGEND:

MOTORIST DETOUR ROUTE
(TOTAL LENGTH = 1.1 MILES)

LACKAWANNA RIVER HERITAGE TRAIL DETOUR ROUTE
(TOTAL LENGTH = 0.6 MILES)


STREAM

PROJECT WORK AREA

NAY AUG AVE/LVHA DETOUR ROUTE


SCALE
0 200 400 FEET

SR 6011-251 (GREEN RIDGE STREET)
BRIDGE REPLACEMENT PROJECT
CITY OF SCRANTON, LACKAWANNA COUNTY

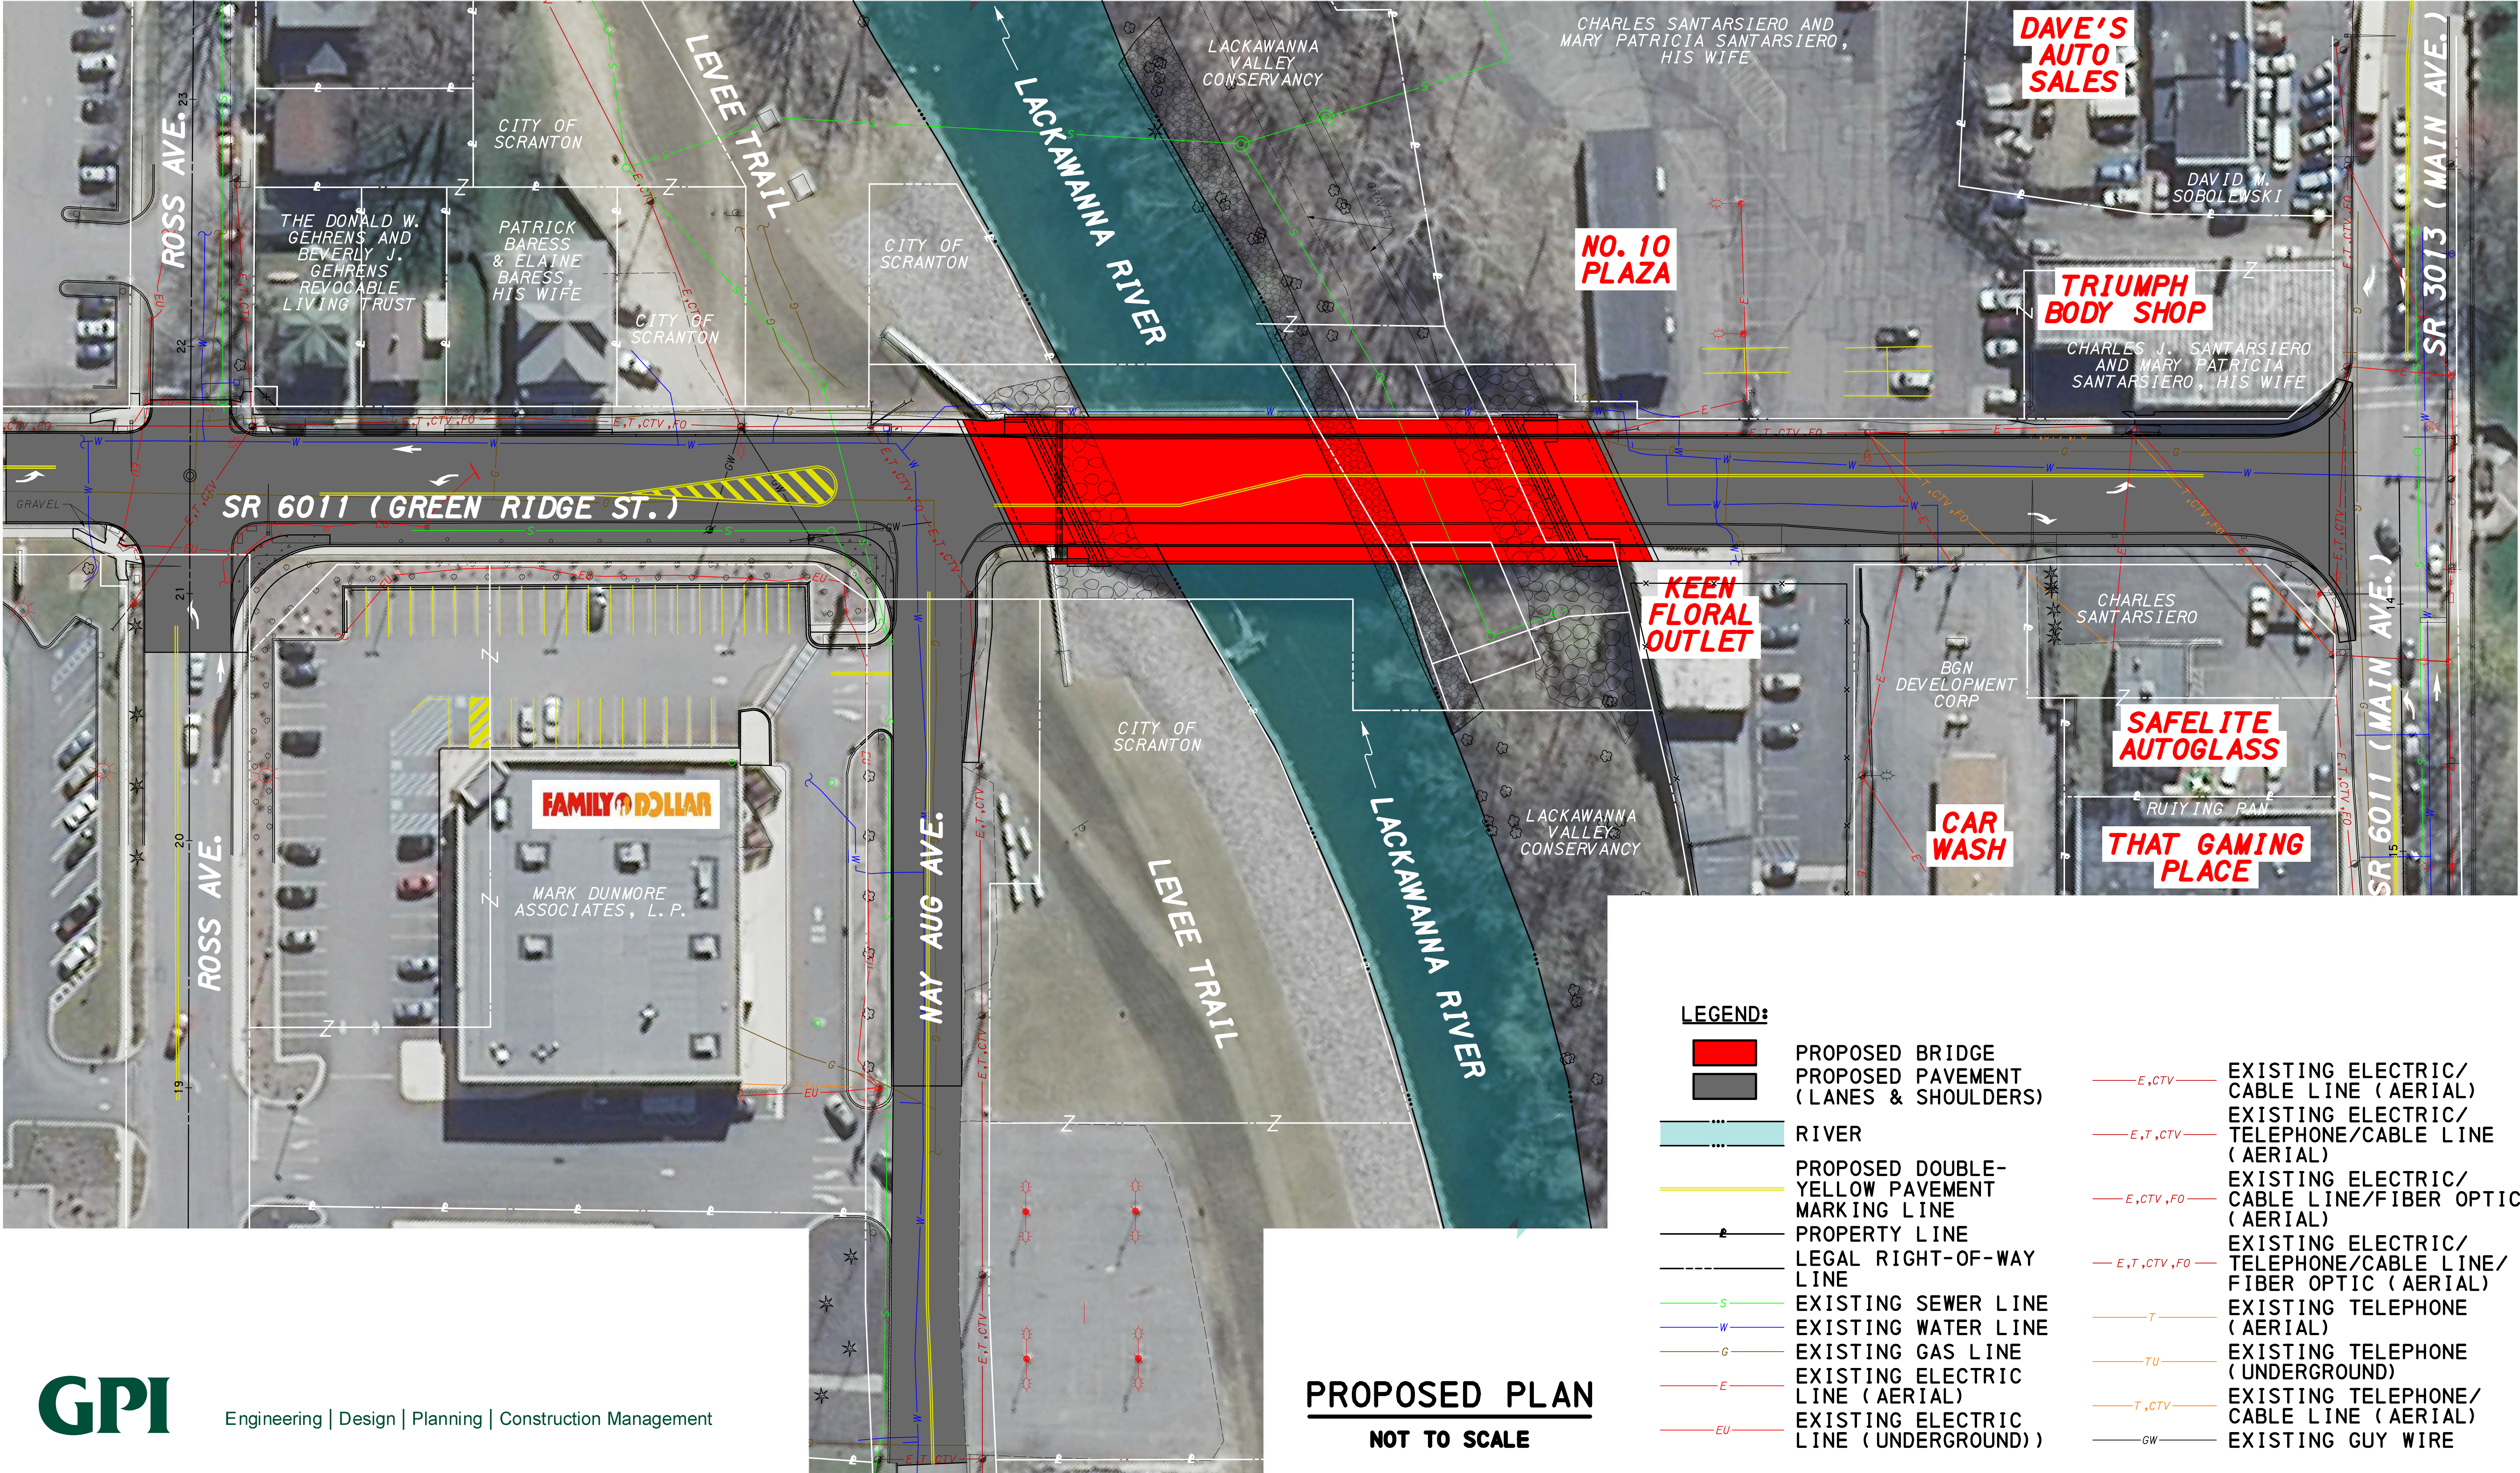

Engineering | Design | Planning | Construction Management


SR 6011-251 (GREEN RIDGE STREET)
BRIDGE REPLACEMENT PROJECT
CITY OF SCRANTON, LACKAWANNA COUNTY

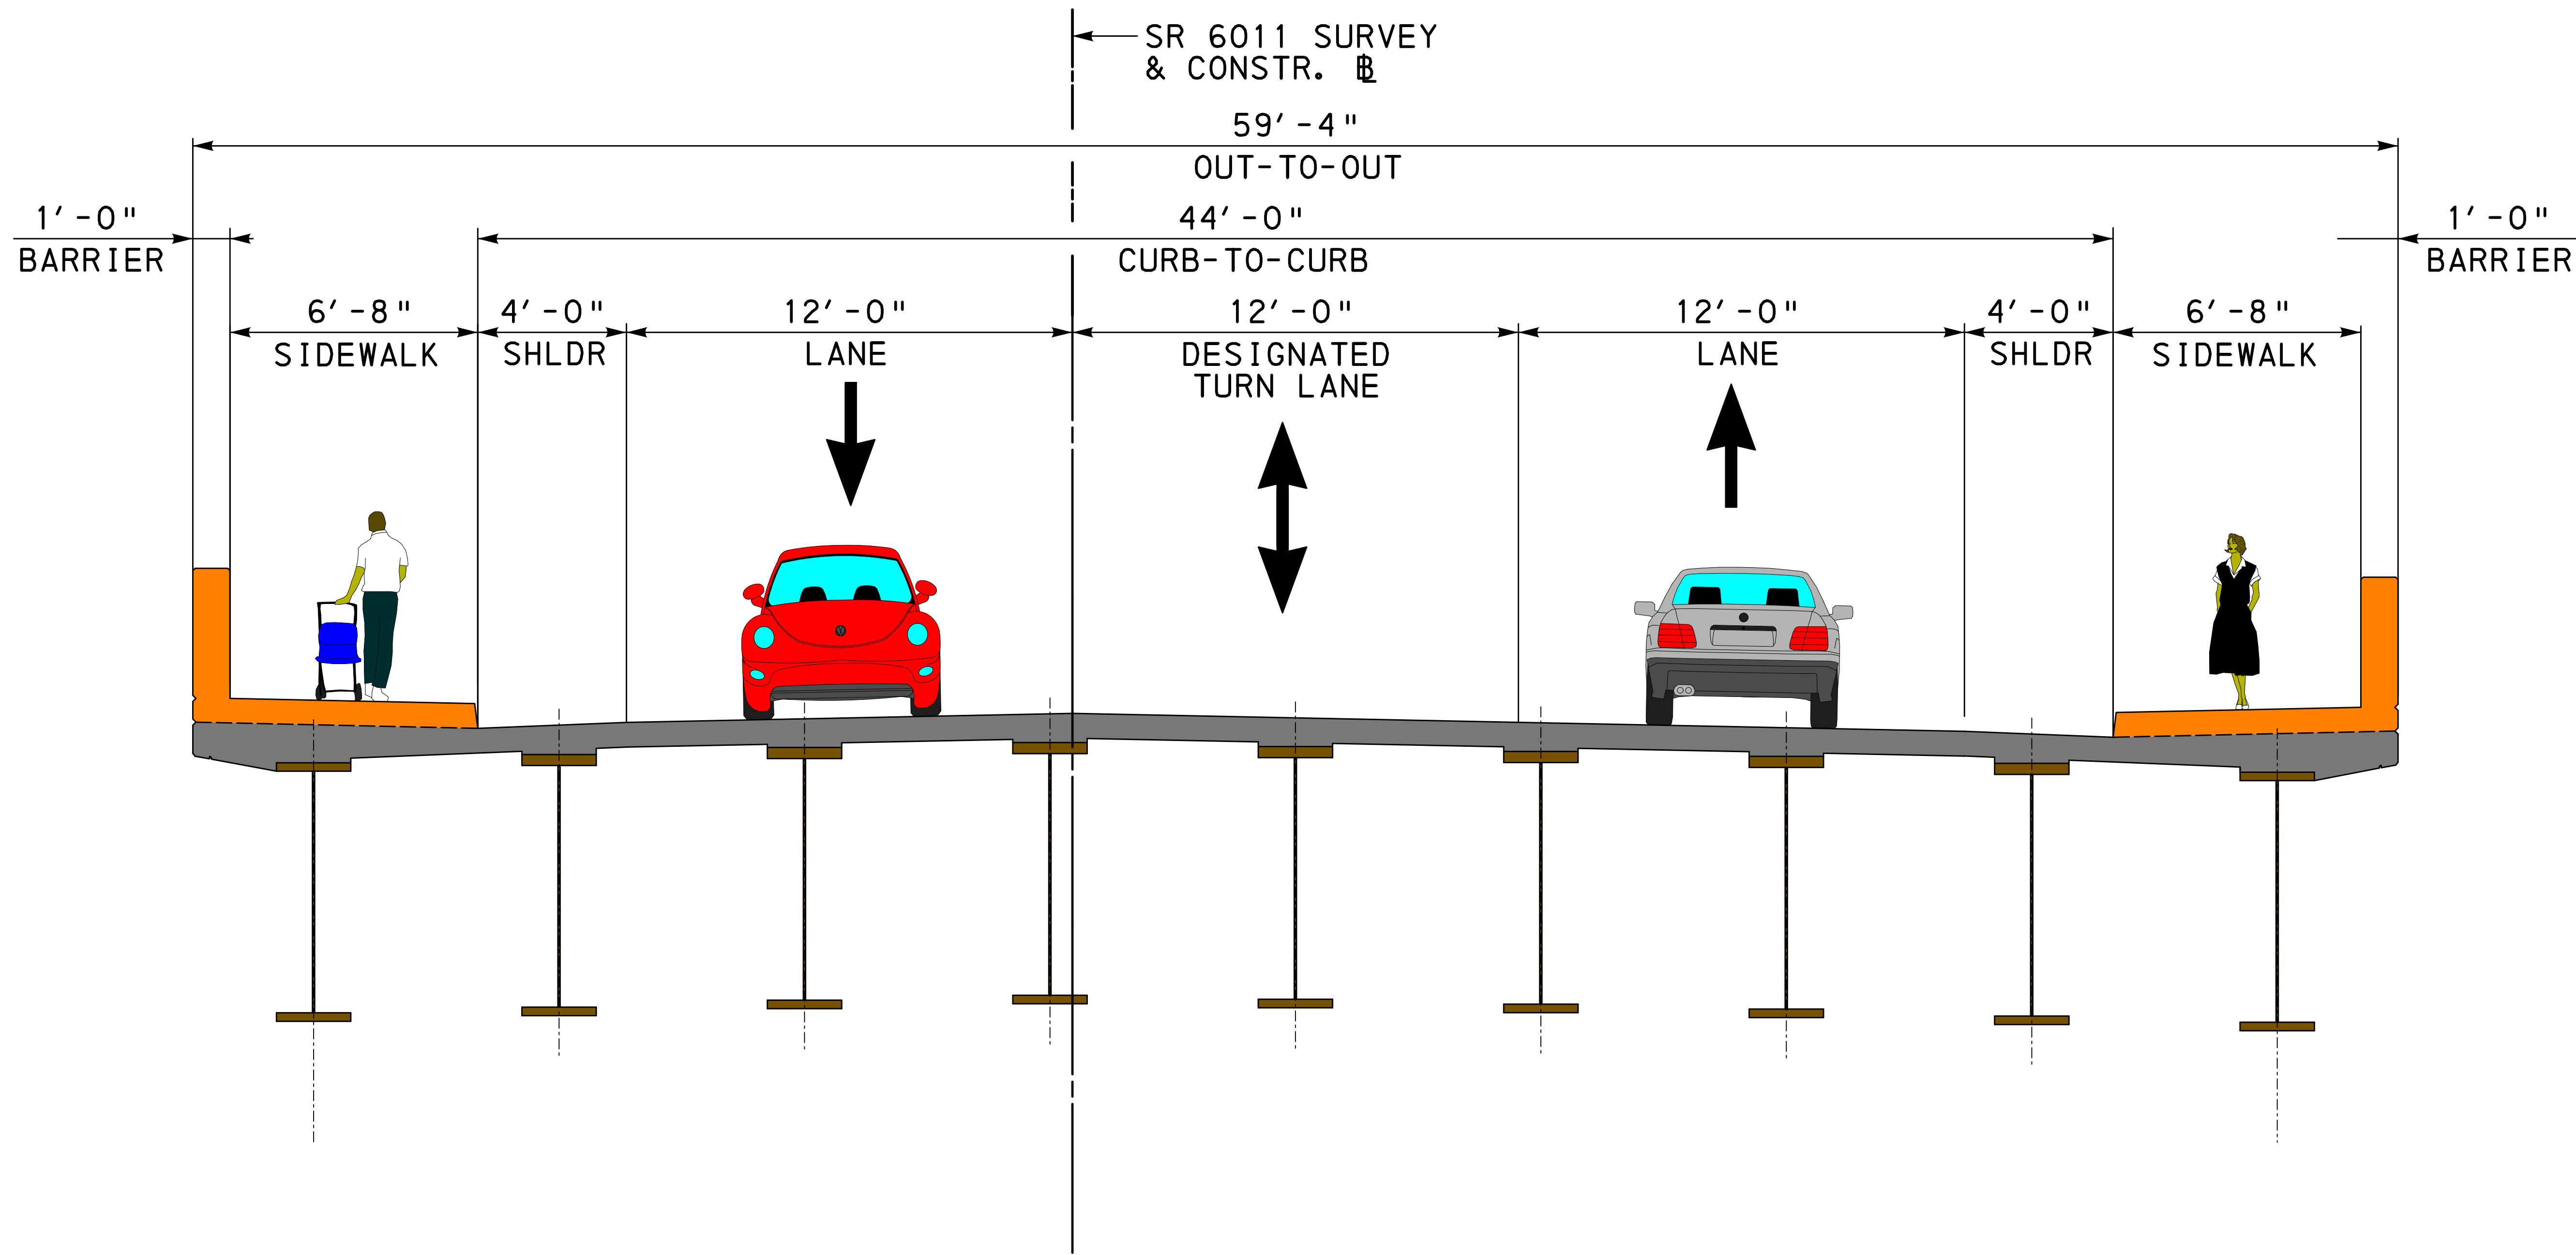

PROPOSED STRUCTURE - TYPICAL SECTION
NOT TO SCALE


- LEGEND:
- WELDED PLATE STEEL GIRDERS
 - REINFORCED CONCRETE DECK
 - REINFORCED CONCRETE BARRIER/SIDEWALK

SR 6011-251 (GREEN RIDGE STREET)
BRIDGE REPLACEMENT PROJECT
CITY OF SCRANTON, LACKAWANNA COUNTY

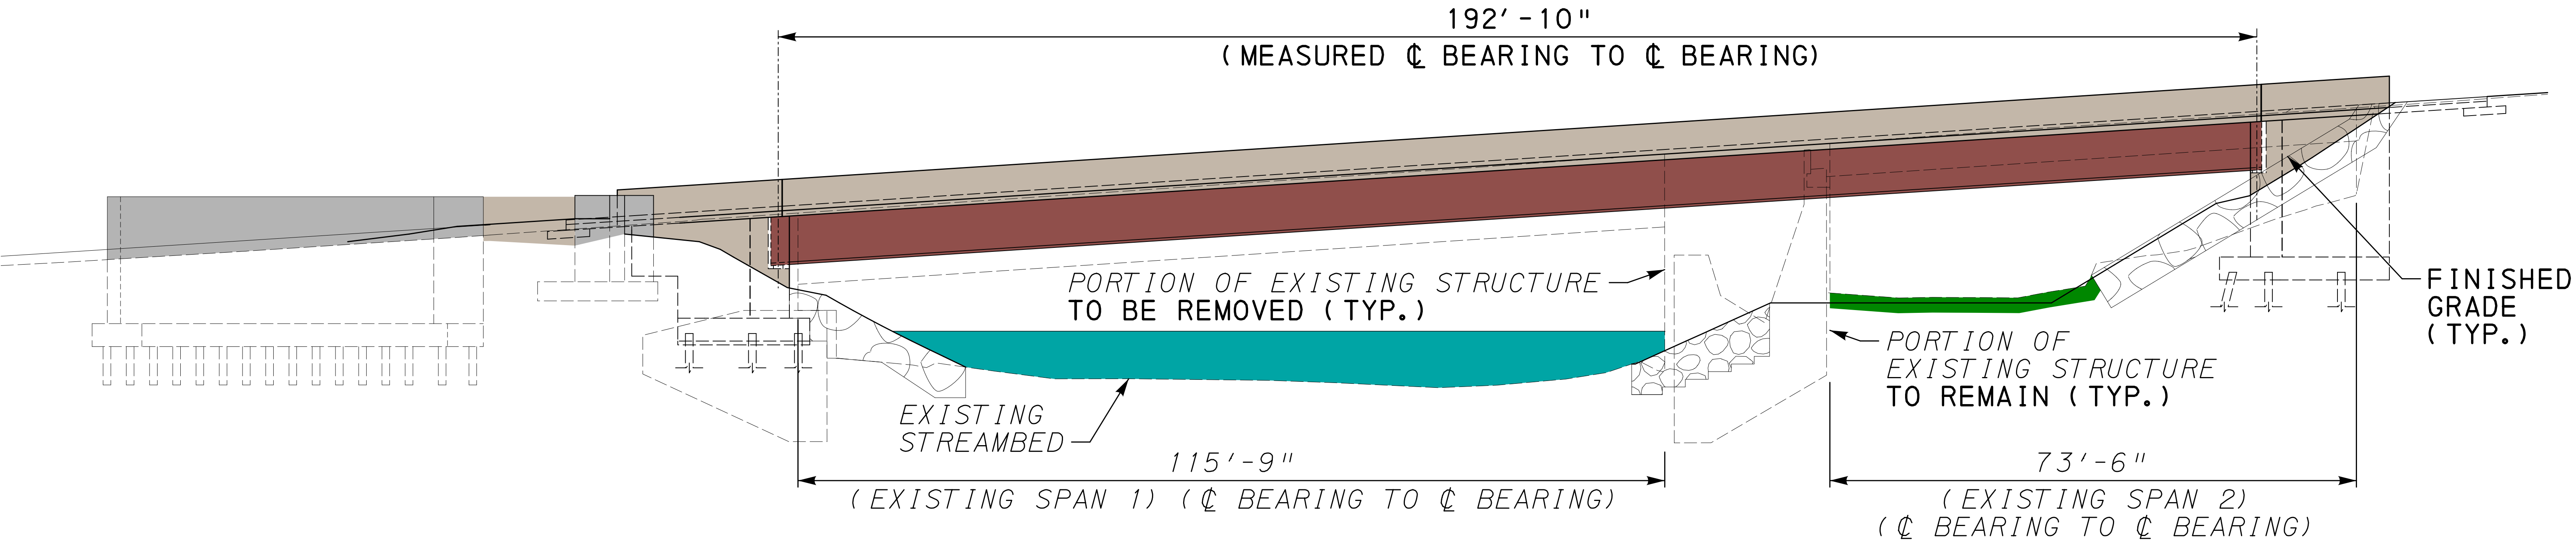

PROPOSED STRUCTURE - ELEVATION VIEW (LOOKING DOWNSTREAM)
NOT TO SCALE

- LEGEND:
- NEW BEAMS
 - NEW STRUCTURE
 - EXISTING STRUCTURE
 - EXISTING GROUND
 - RIVER

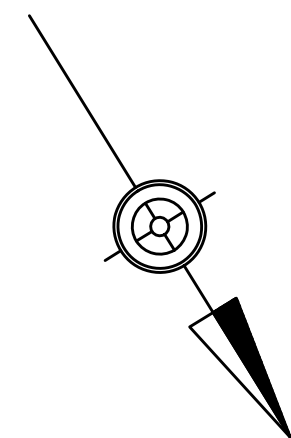

SR 6011-251 (GREEN RIDGE STREET)
BRIDGE REPLACEMENT PROJECT
CITY OF SCRANTON, LACKAWANNA COUNTY



Engineering | Design | Planning | Construction Management

TEMPORARY CONSTRUCTION ACCESS PLAN

NOT TO SCALE