


OPERATOR: kshields
FILE NAME: pw://wallp-pw.bentley.com:wallp-pw-01/Documents/Projects/35264-000/SR 4026/CADD/Bridge/40 4026 352 (116830)_PLAN SHEET Public Meeting.dgn
PLOTTED: 28-JAN-2026 11:53

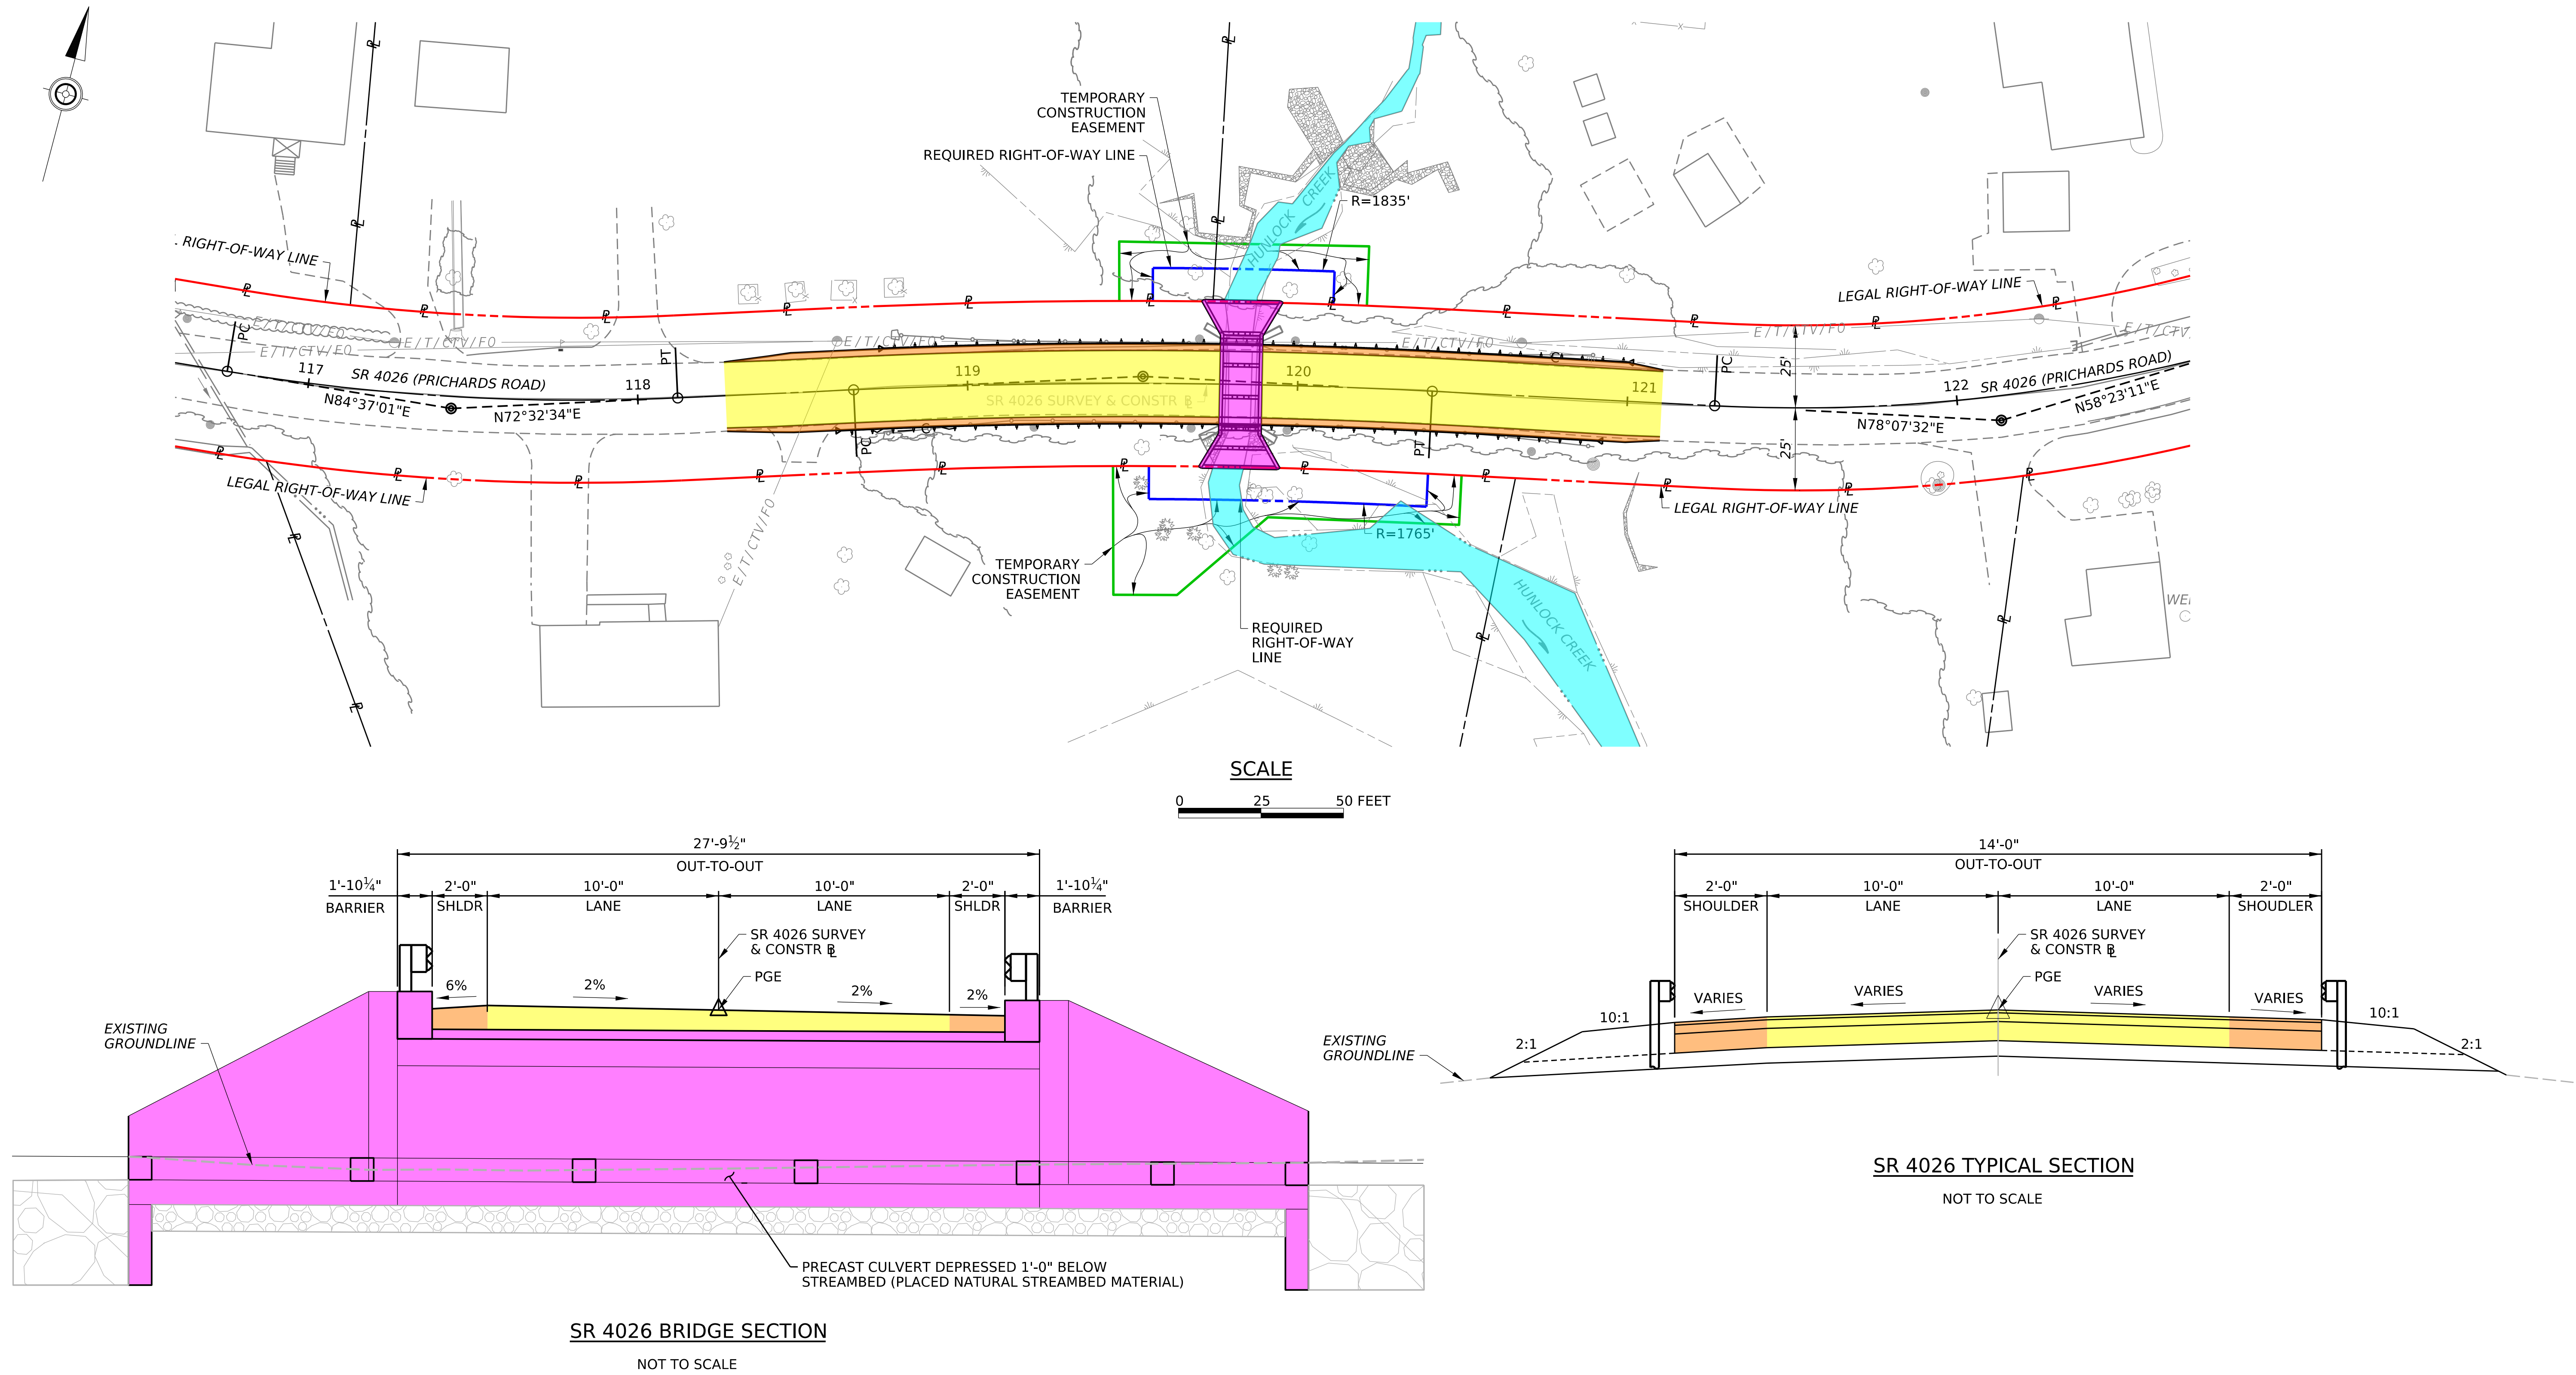

LEGEND:

	PROPOSED ROADWAY		PROPOSED STRUCTURE
	PROPOSED SHOULDER		EXISTING WATER COURSE

SR 4026

PROPOSED ROADWAY PLAN



Whitman, Requardt & Associates, LLP
2009 Mackenzie Way, Suite 240, Cranberry Township, Pennsylvania 16066