



State Route 2010-352 over Former Pocono Northeast Railroad Ashley Borough, Luzerne County, Pennsylvania

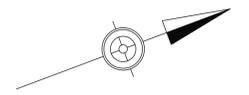

**PRELIMINARY
DRAWING
OR
INFORMATION**

This drawing and/or information shall be used for reference purposes only, as details and content are subject to change.

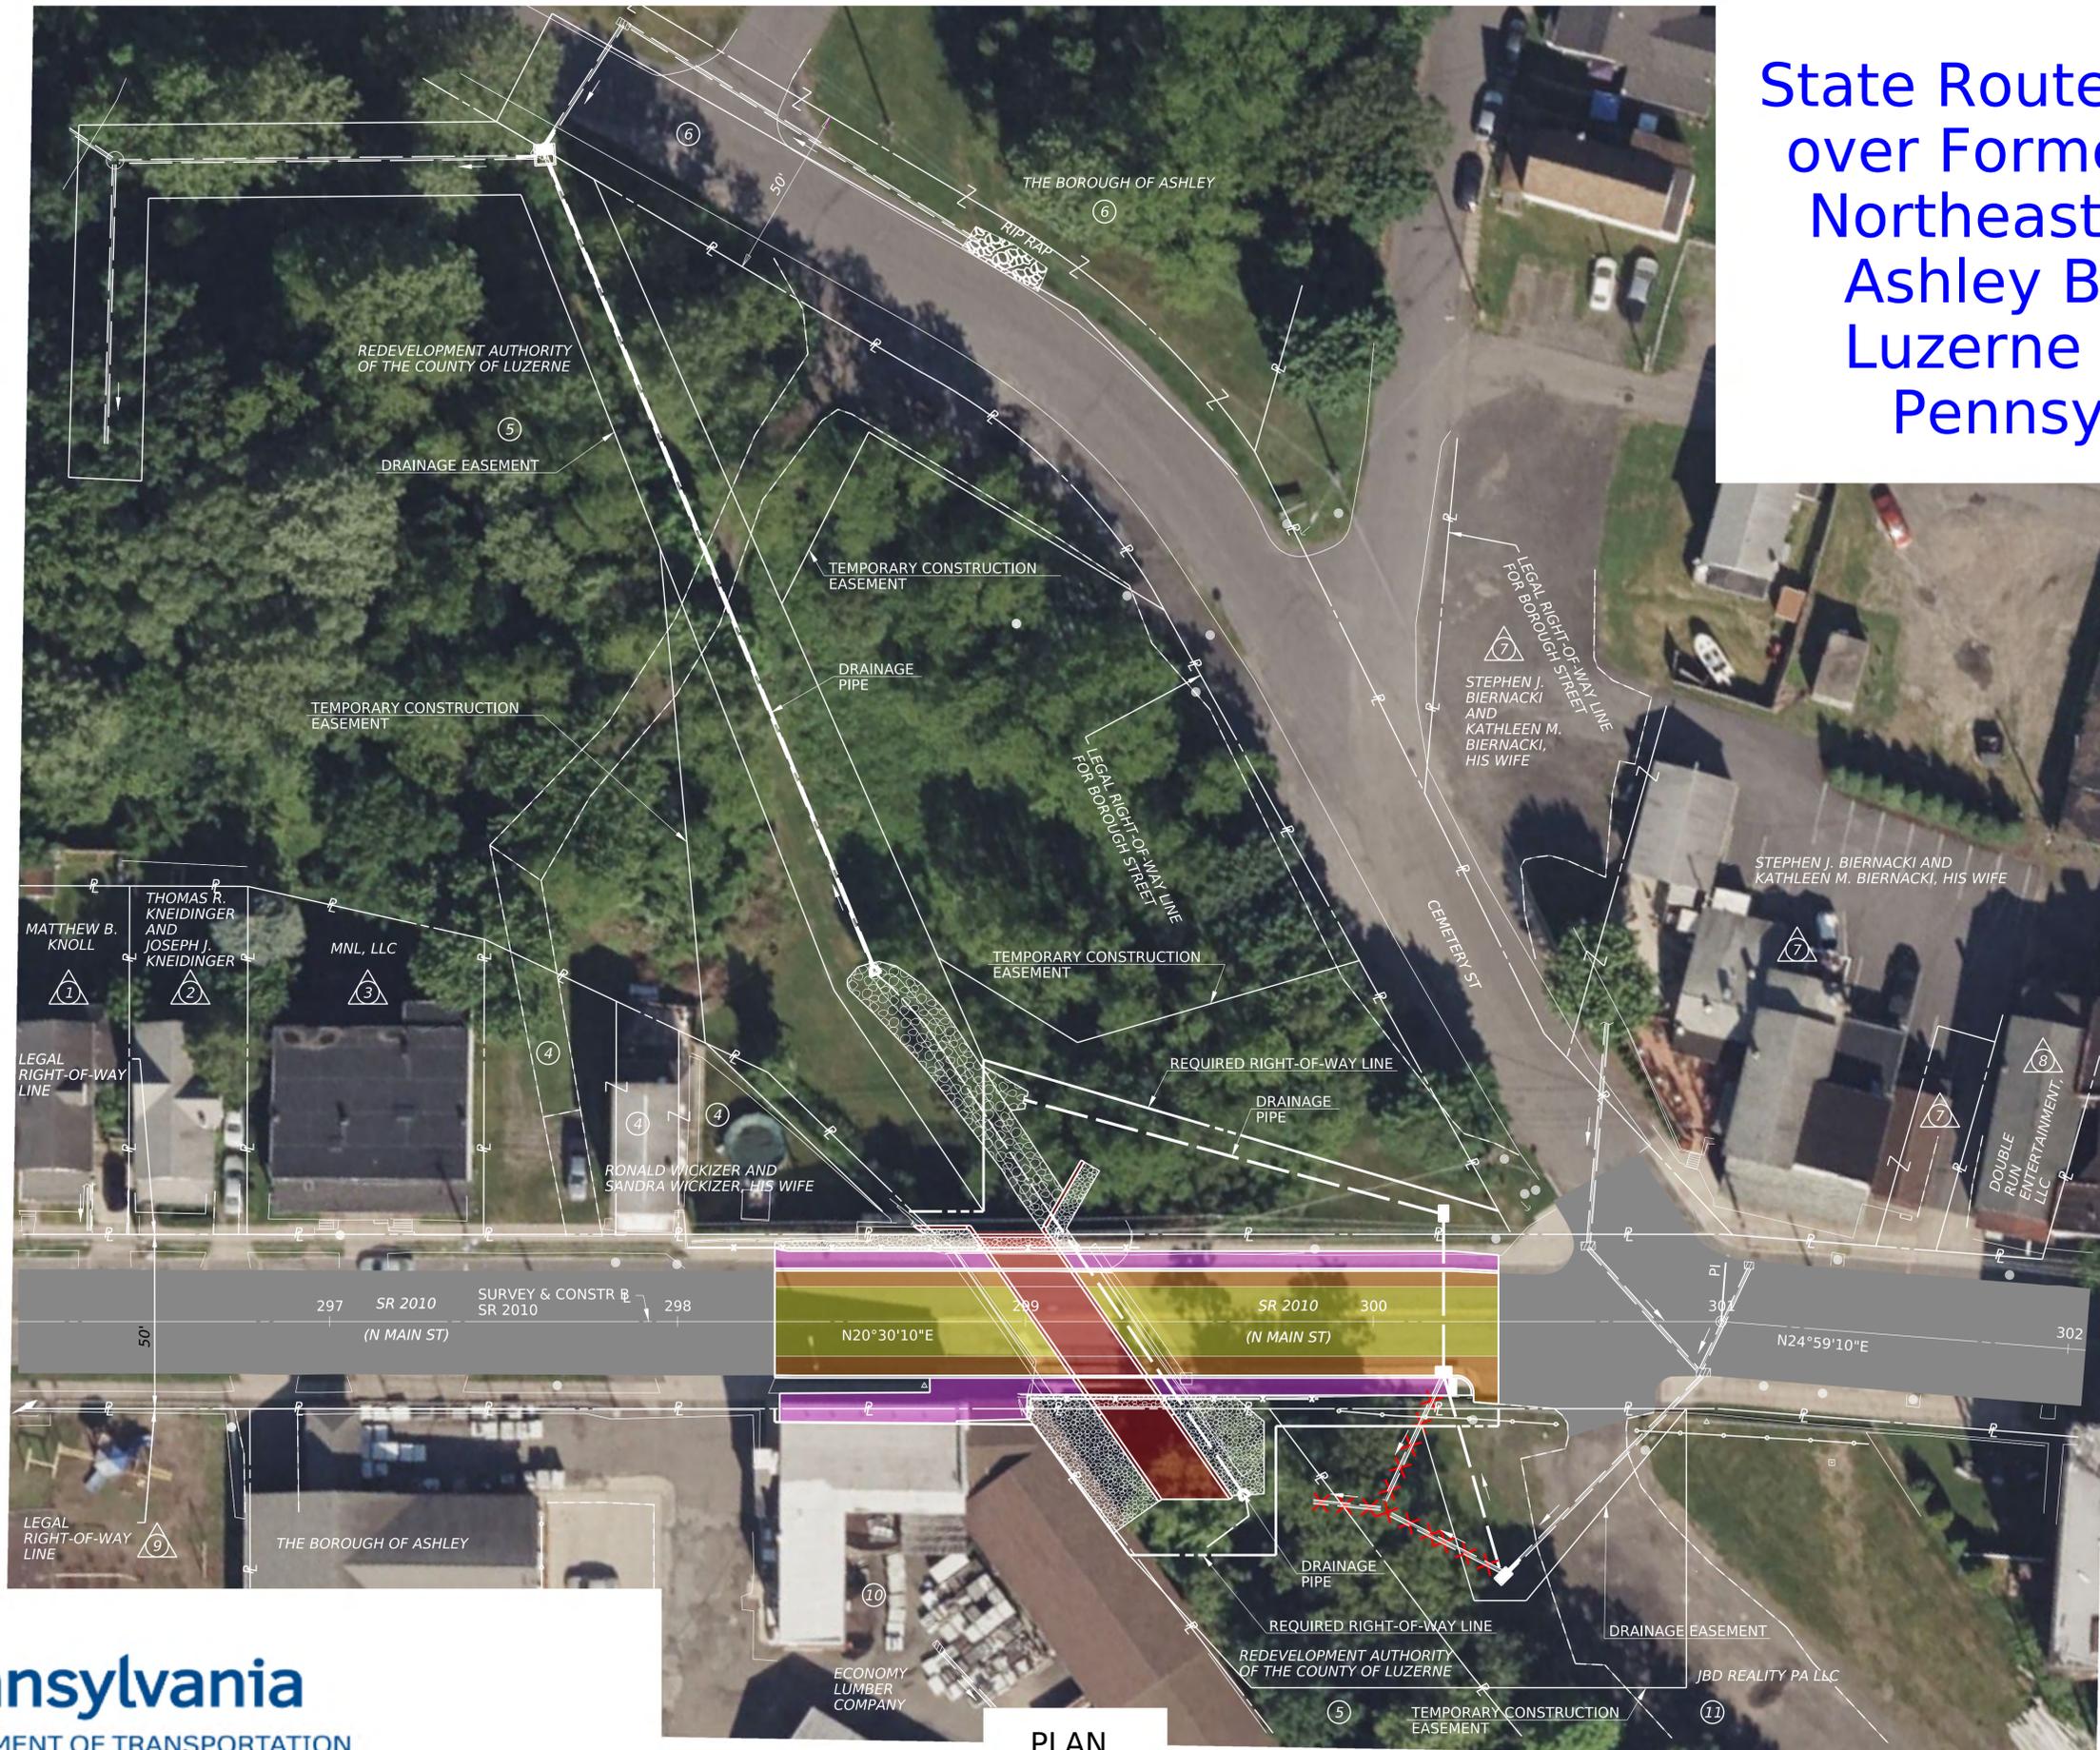


- PROPOSED ROADWAY
- PROPOSED SHOULDER
- PROPOSED SIDEWALK
- PROPOSED STRUCTURE
- PROPERTY BOUNDARY
- EXISTING PIPE (TO BE REMOVED)

State Route 2010-352 over Former Pocono Northeast Railroad Ashley Borough, Luzerne County, Pennsylvania



EXISTING STRUCTURE ELEVATION VIEW

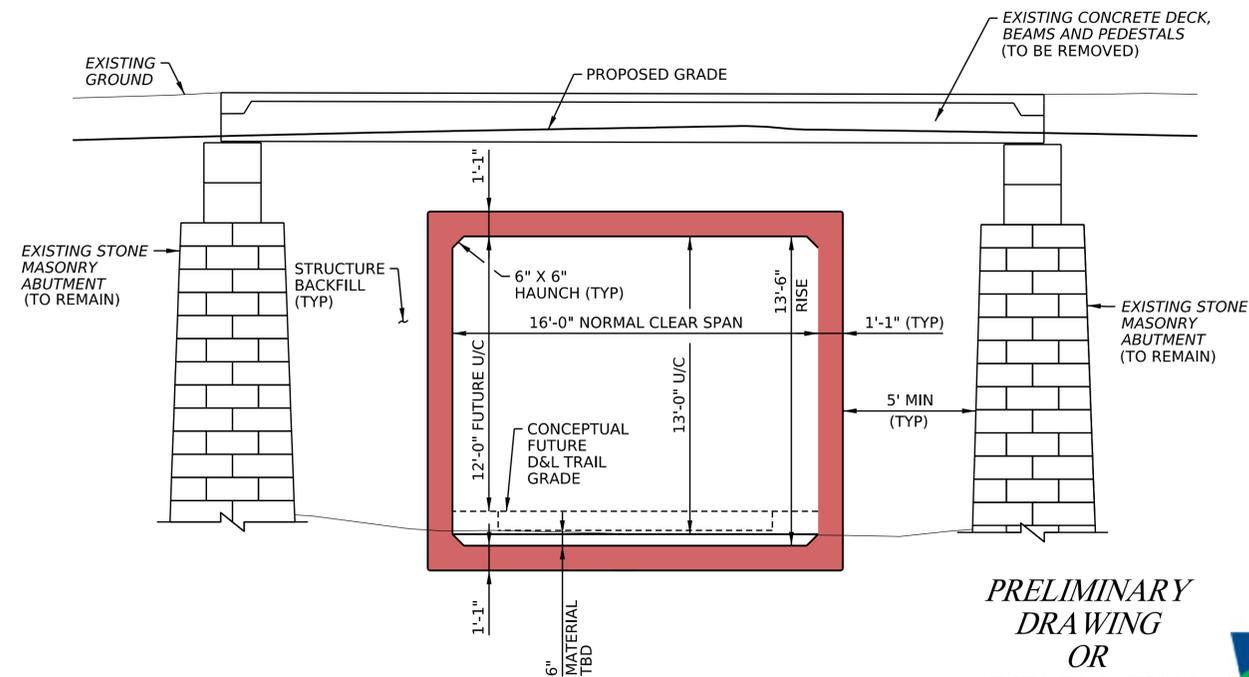

- PROPOSED CULVERT REPLACEMENT

TYPICAL SECTION PRECAST RC BOX CULVERT

PRELIMINARY
DRAWING
OR
INFORMATION



This drawing and/or information shall be used for reference purposes only, as details and content are subject to change.



pennsylvania
DEPARTMENT OF TRANSPORTATION



State Route 2010-352 over Former Pocono Northeast Railroad Ashley Borough, Luzerne County, Pennsylvania

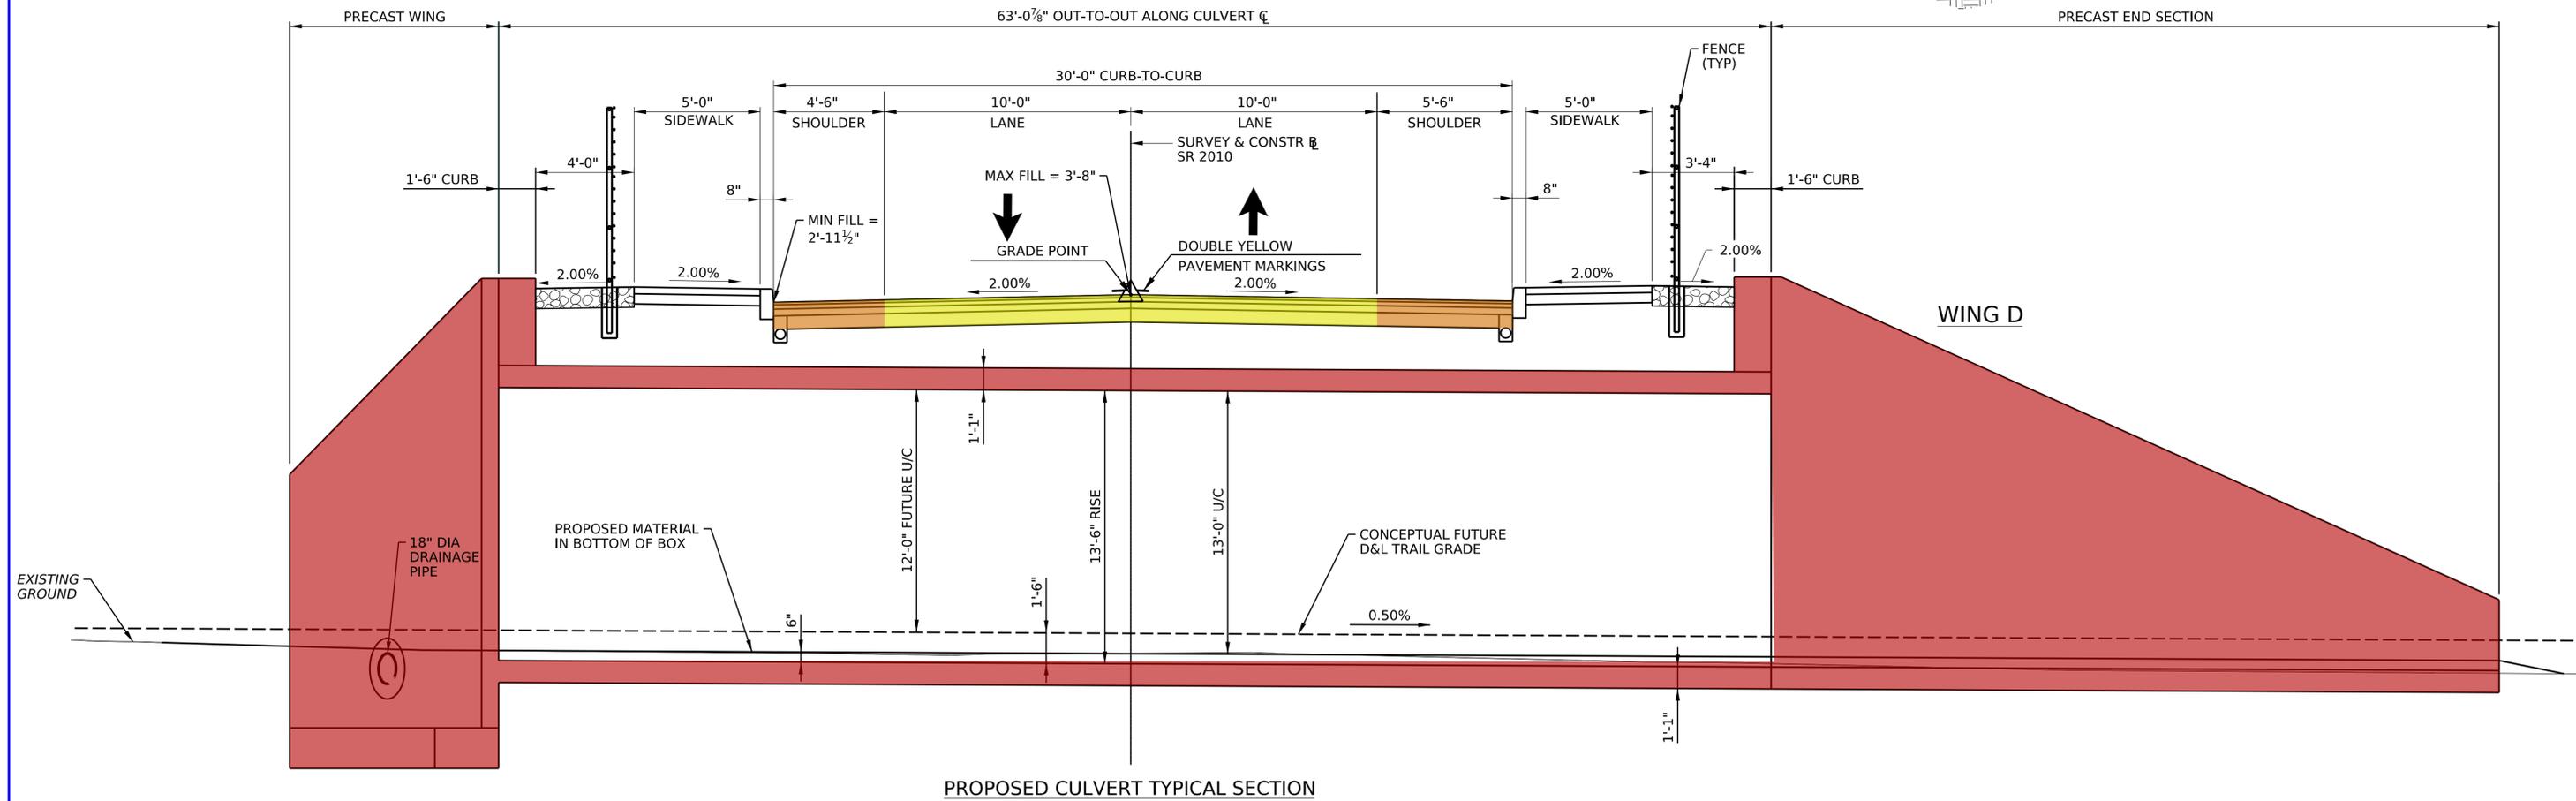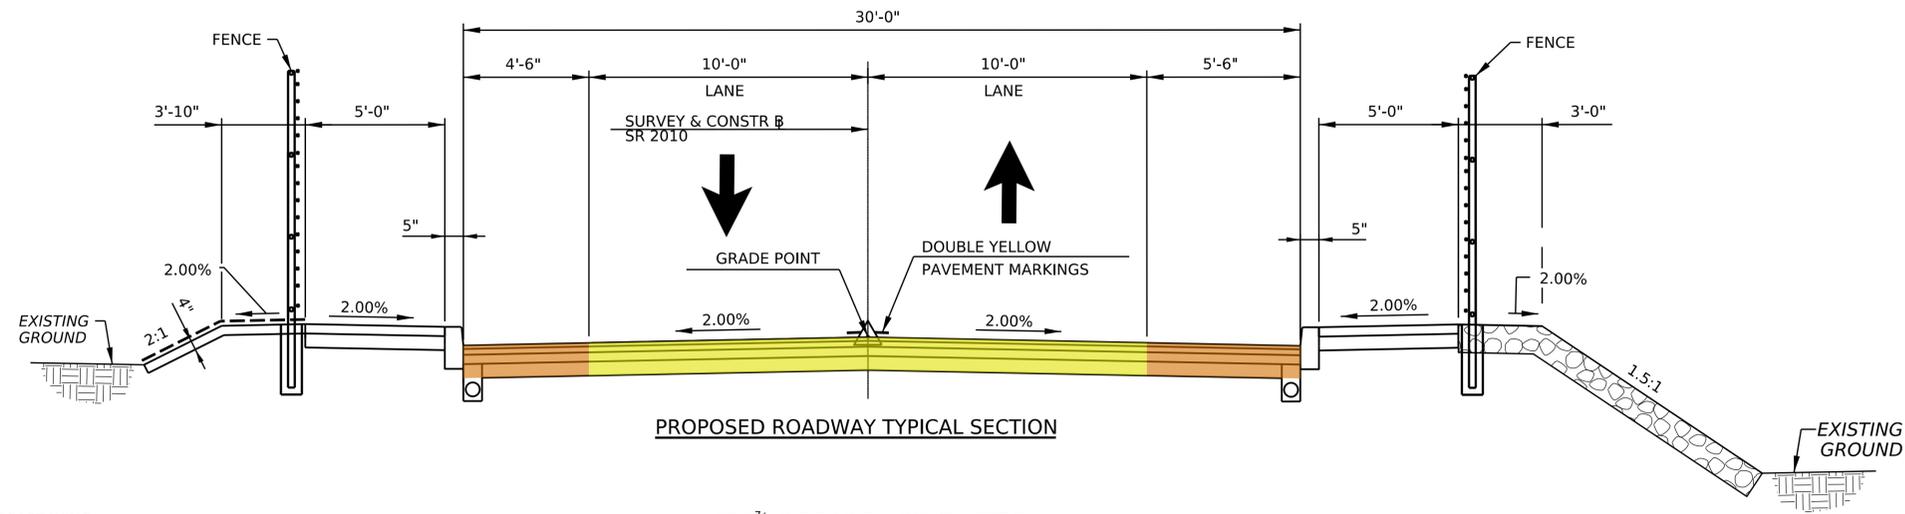

- PROPOSED ROADWAY
- PROPOSED SHOULDER
- PROPOSED CULVERT

*PRELIMINARY
DRAWING
OR
INFORMATION*

This drawing and/or information shall be used for reference purposes only, as details and content are subject to change.



pennsylvania
DEPARTMENT OF TRANSPORTATION

