



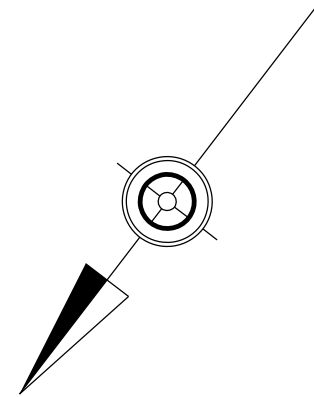

ROUTE 29 OVER PIKE'S CREEK STRUCTURE PROJECT
LAKE TOWNSHIP, LUZERNE COUNTY
PUBLIC PLANS DISPLAY

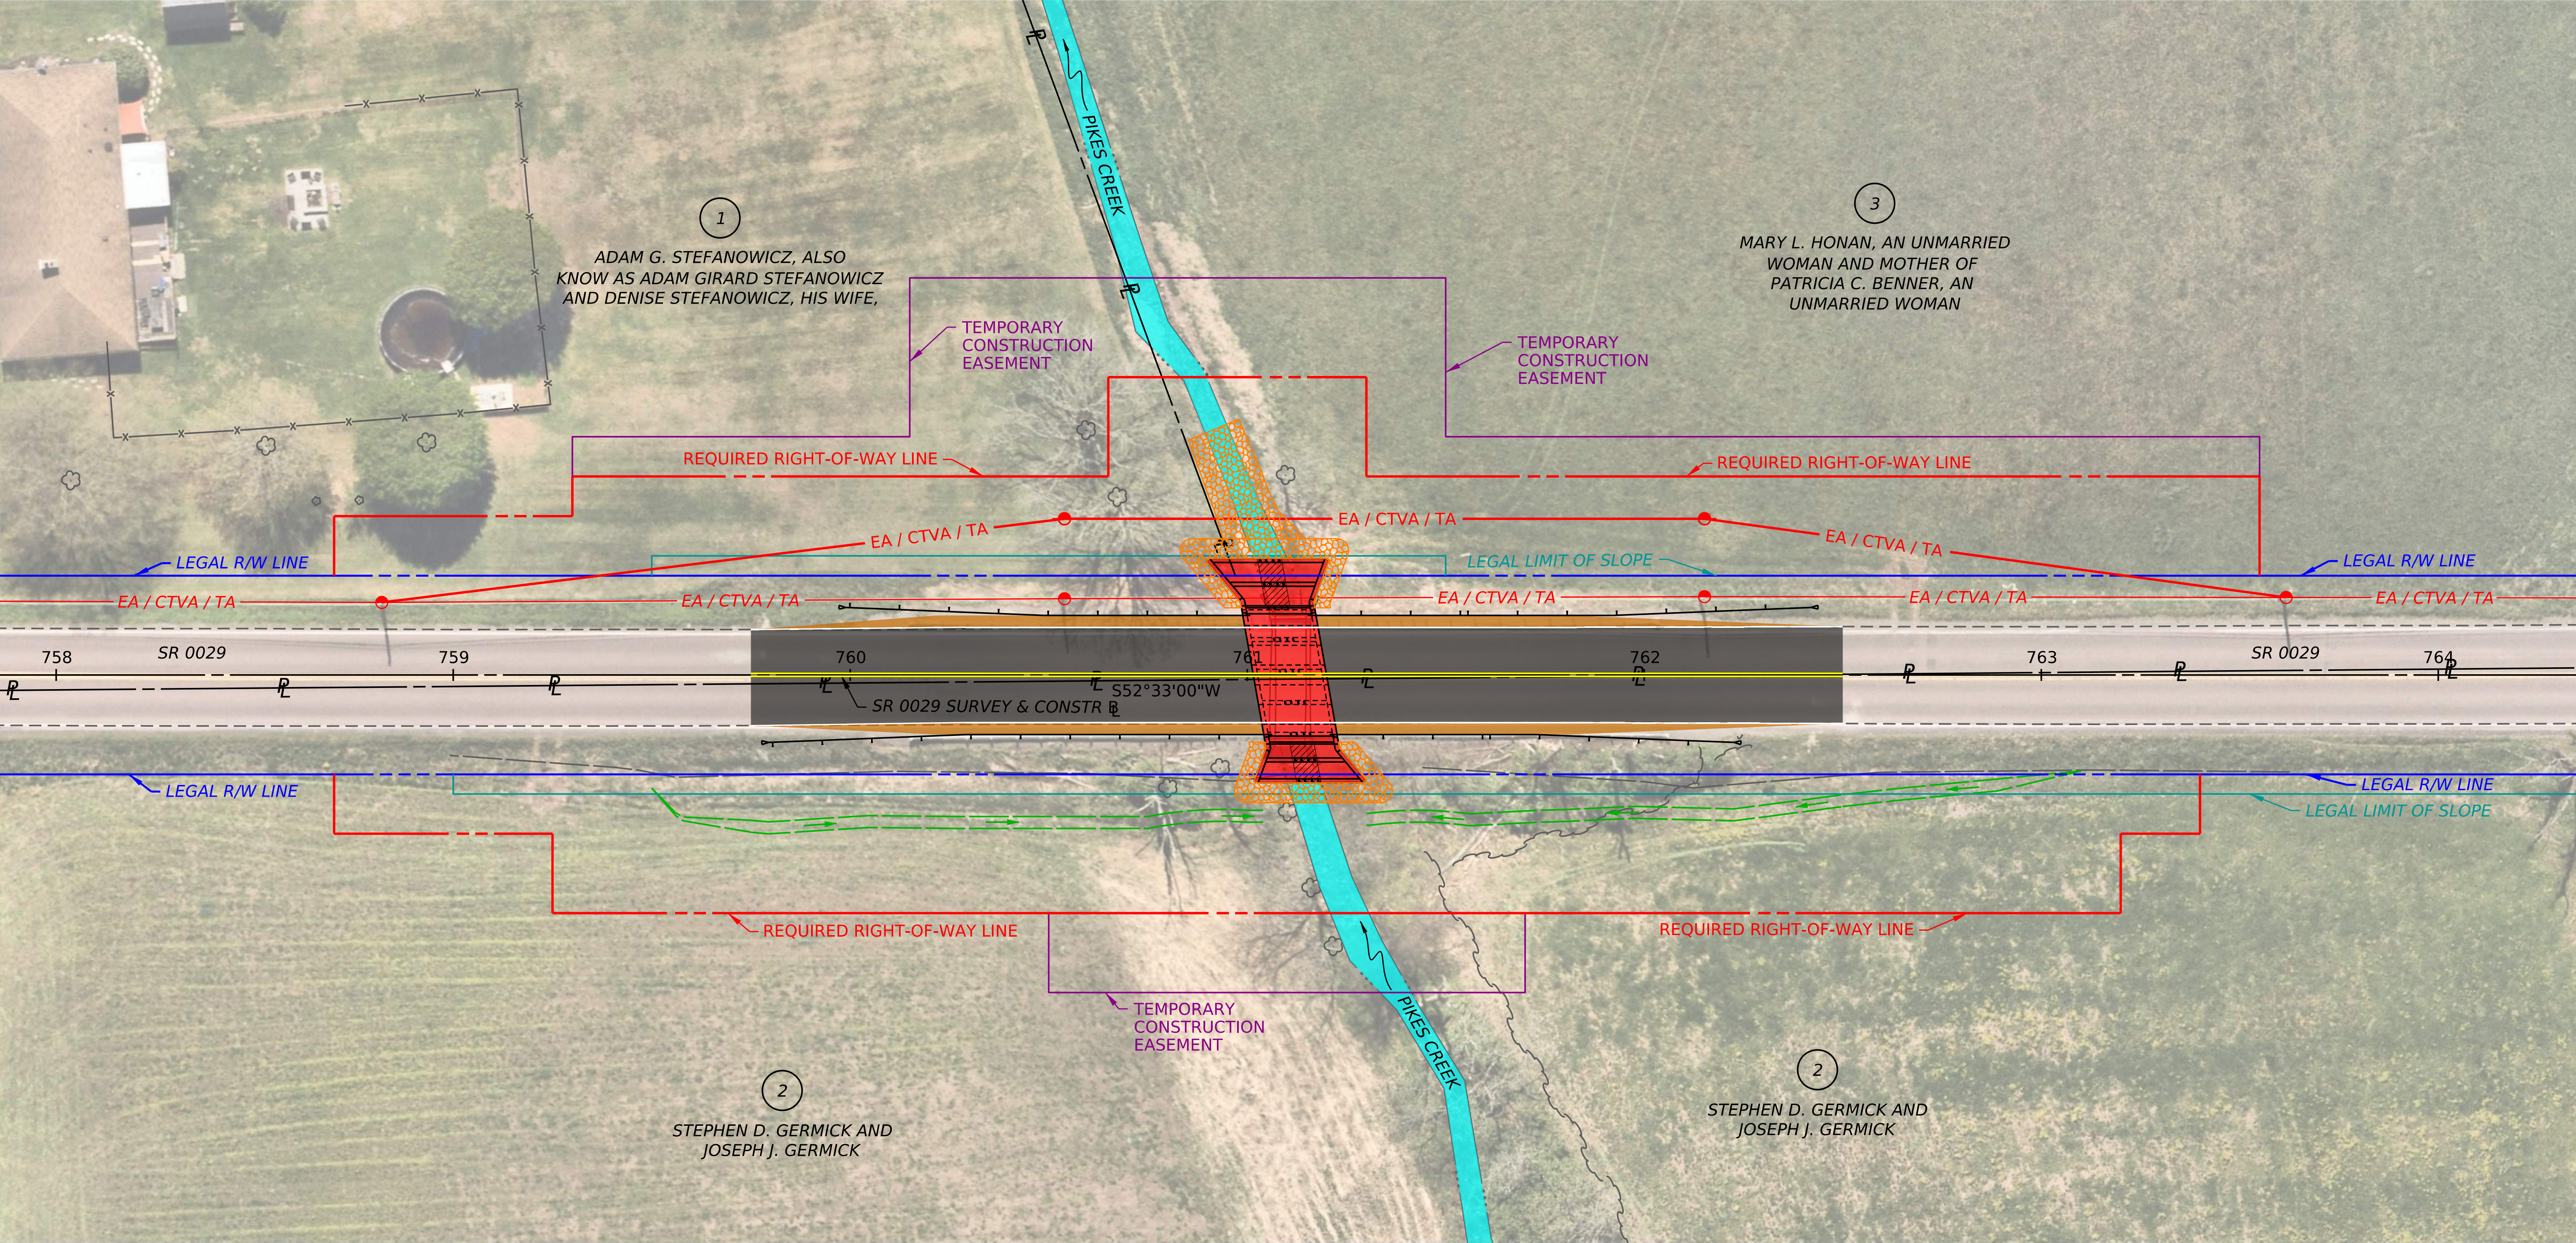


PLAN
NOT TO SCALE

LEGEND			
	STRUCTURE		CHANNEL
	TRAVEL LANE		GUIDE RAIL
	SHOULDER		EA / CTVA / TA EXISTING ELECTRIC, CABLE TV TELEPHONE AERIAL LINES
	EXISTING STREAM		EA / CTVA / TA PROPOSED ELECTRIC, CABLE TV TELEPHONE AERIAL LINES
	ROCK		REQUIRED RIGHT-OF-WAY LINE
			TEMPORARY CONSTRUCTION EASEMENT
			LEGAL RIGHT-OF-WAY LINE
			LEGAL LIMIT OF SLOPE
			PROPERTY LINE


PRELIMINARY - FOR INFORMATION ONLY

ROUTE 29 OVER PIKE'S CREEK STRUCTURE PROJECT LAKE TOWNSHIP, LUZERNE COUNTY PUBLIC PLANS DISPLAY

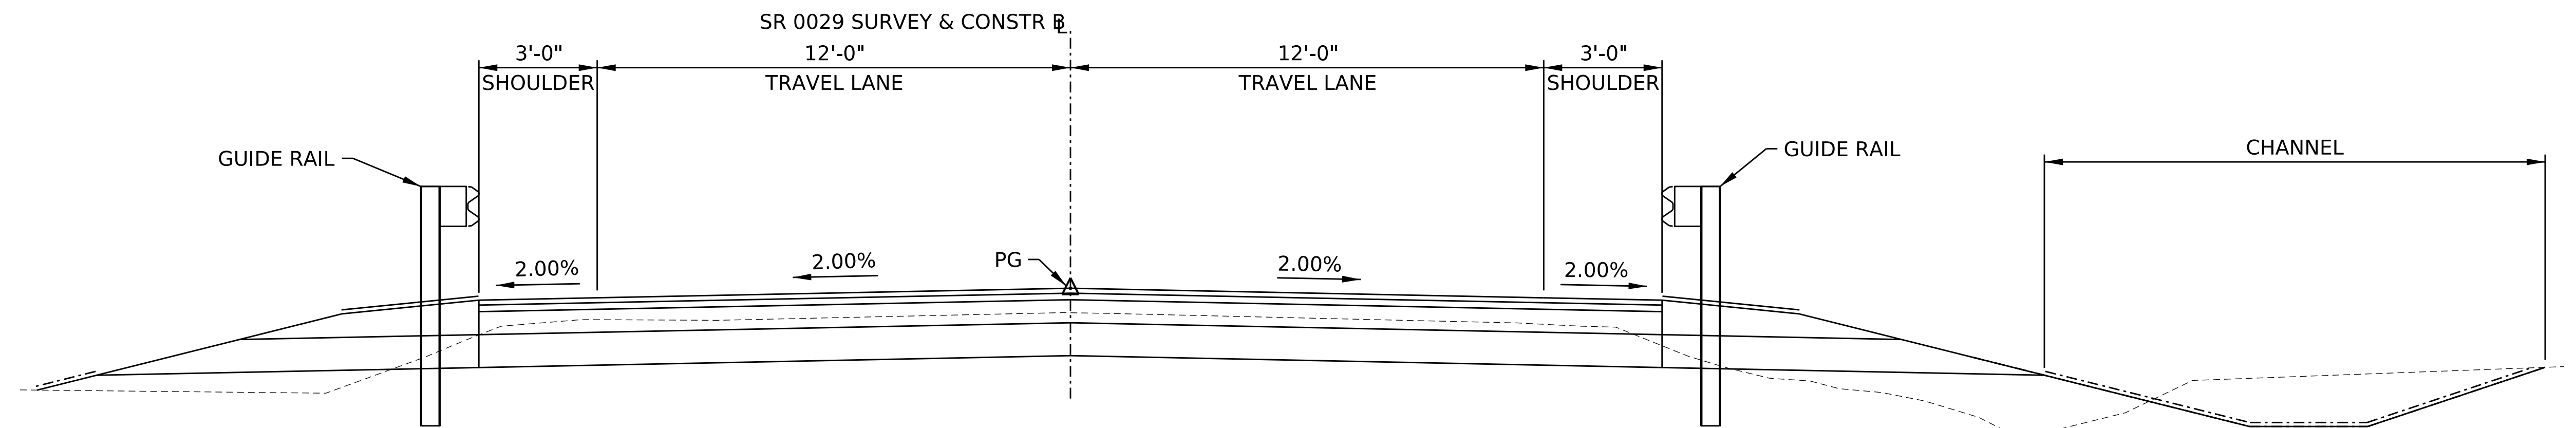


TYPICAL ROADWAY SECTION
NOT TO SCALE

STRUCTURE DATA		
	EXISTING	PROPOSED
STATION	761+11.00	761+10.75
TYPE	REINFORCED CONCRETE SLAB BRIDGE	PRECAST BOX CULVERT
NORMAL CLEAR SPAN	8'-0" (+/-)	16'-0"
ROADWAY WIDTH	24'-1" (+/-)	30'-0"
SKEW	90°00'00"	80°00'00"
STRUCTURE NO. S-43397		RECOMMENDED

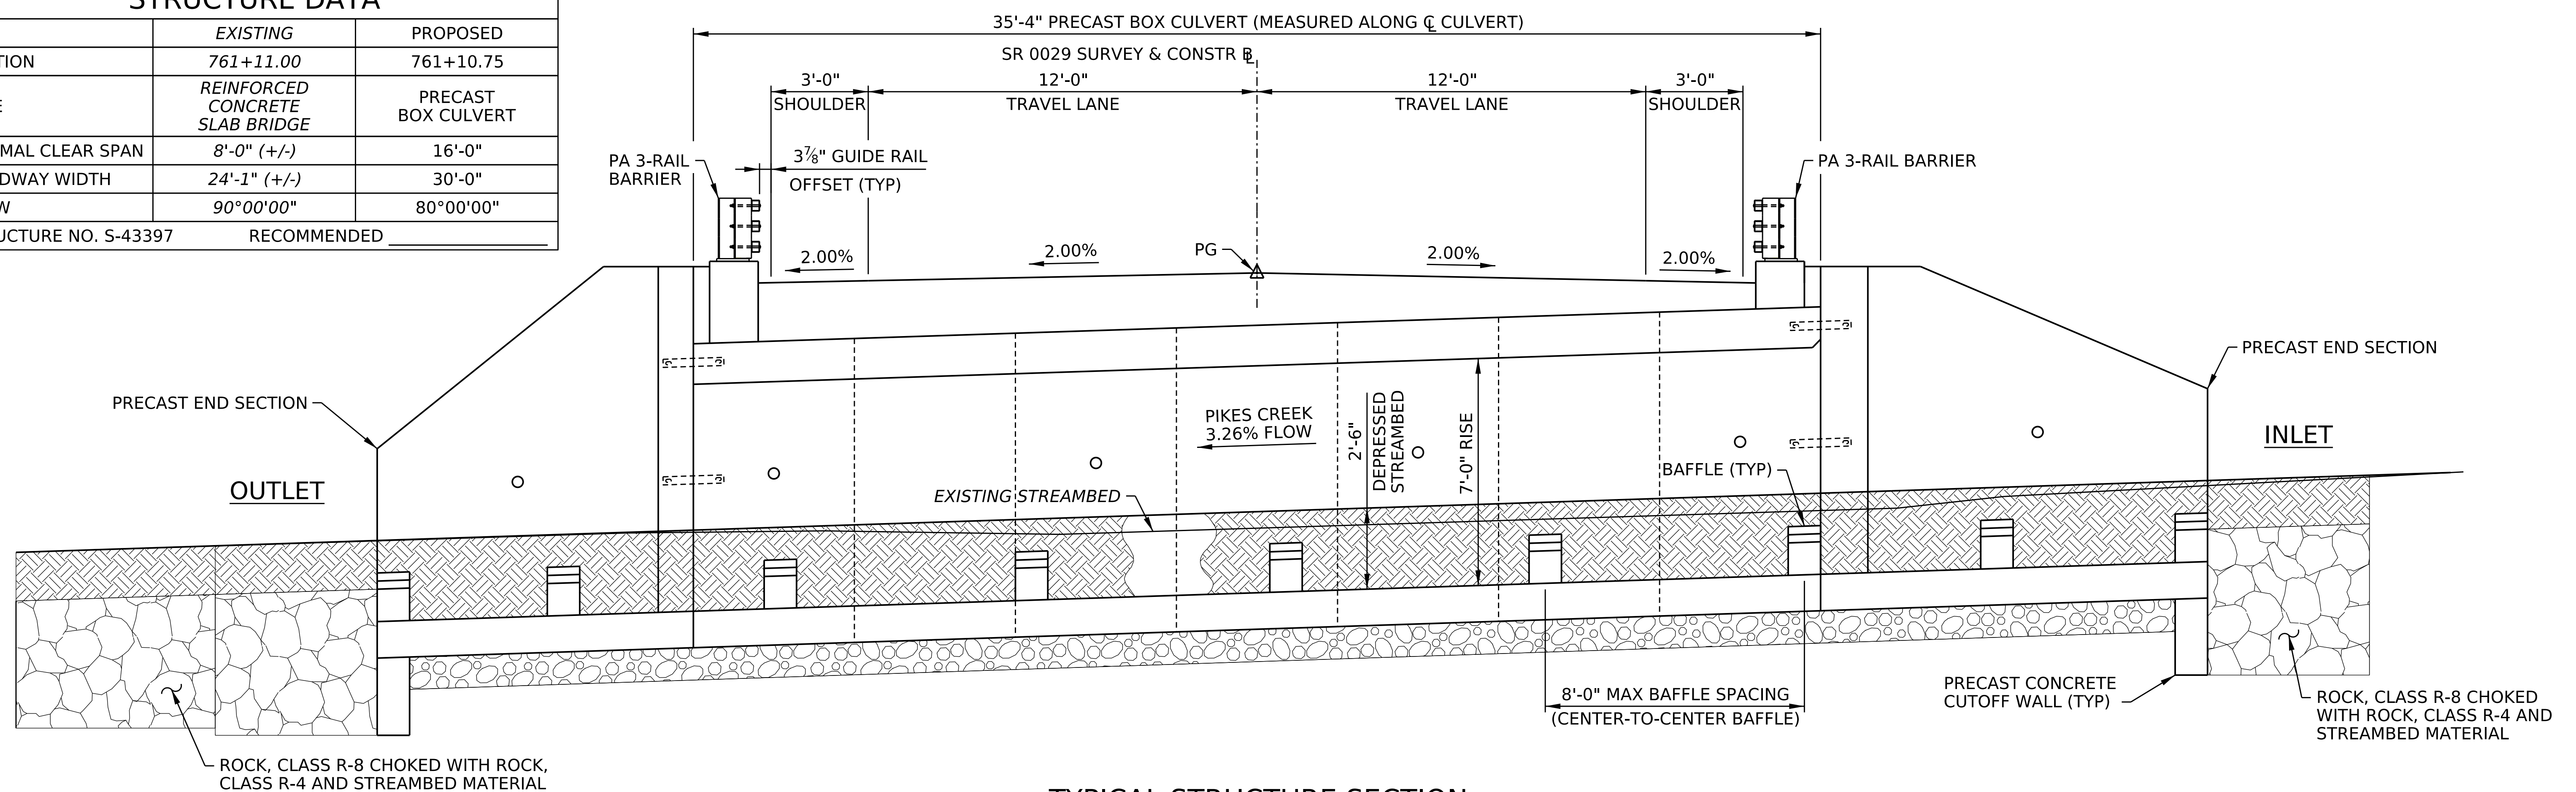

TYPICAL STRUCTURE SECTION
NOT TO SCALE

PRELIMINARY - FOR INFORMATION ONLY

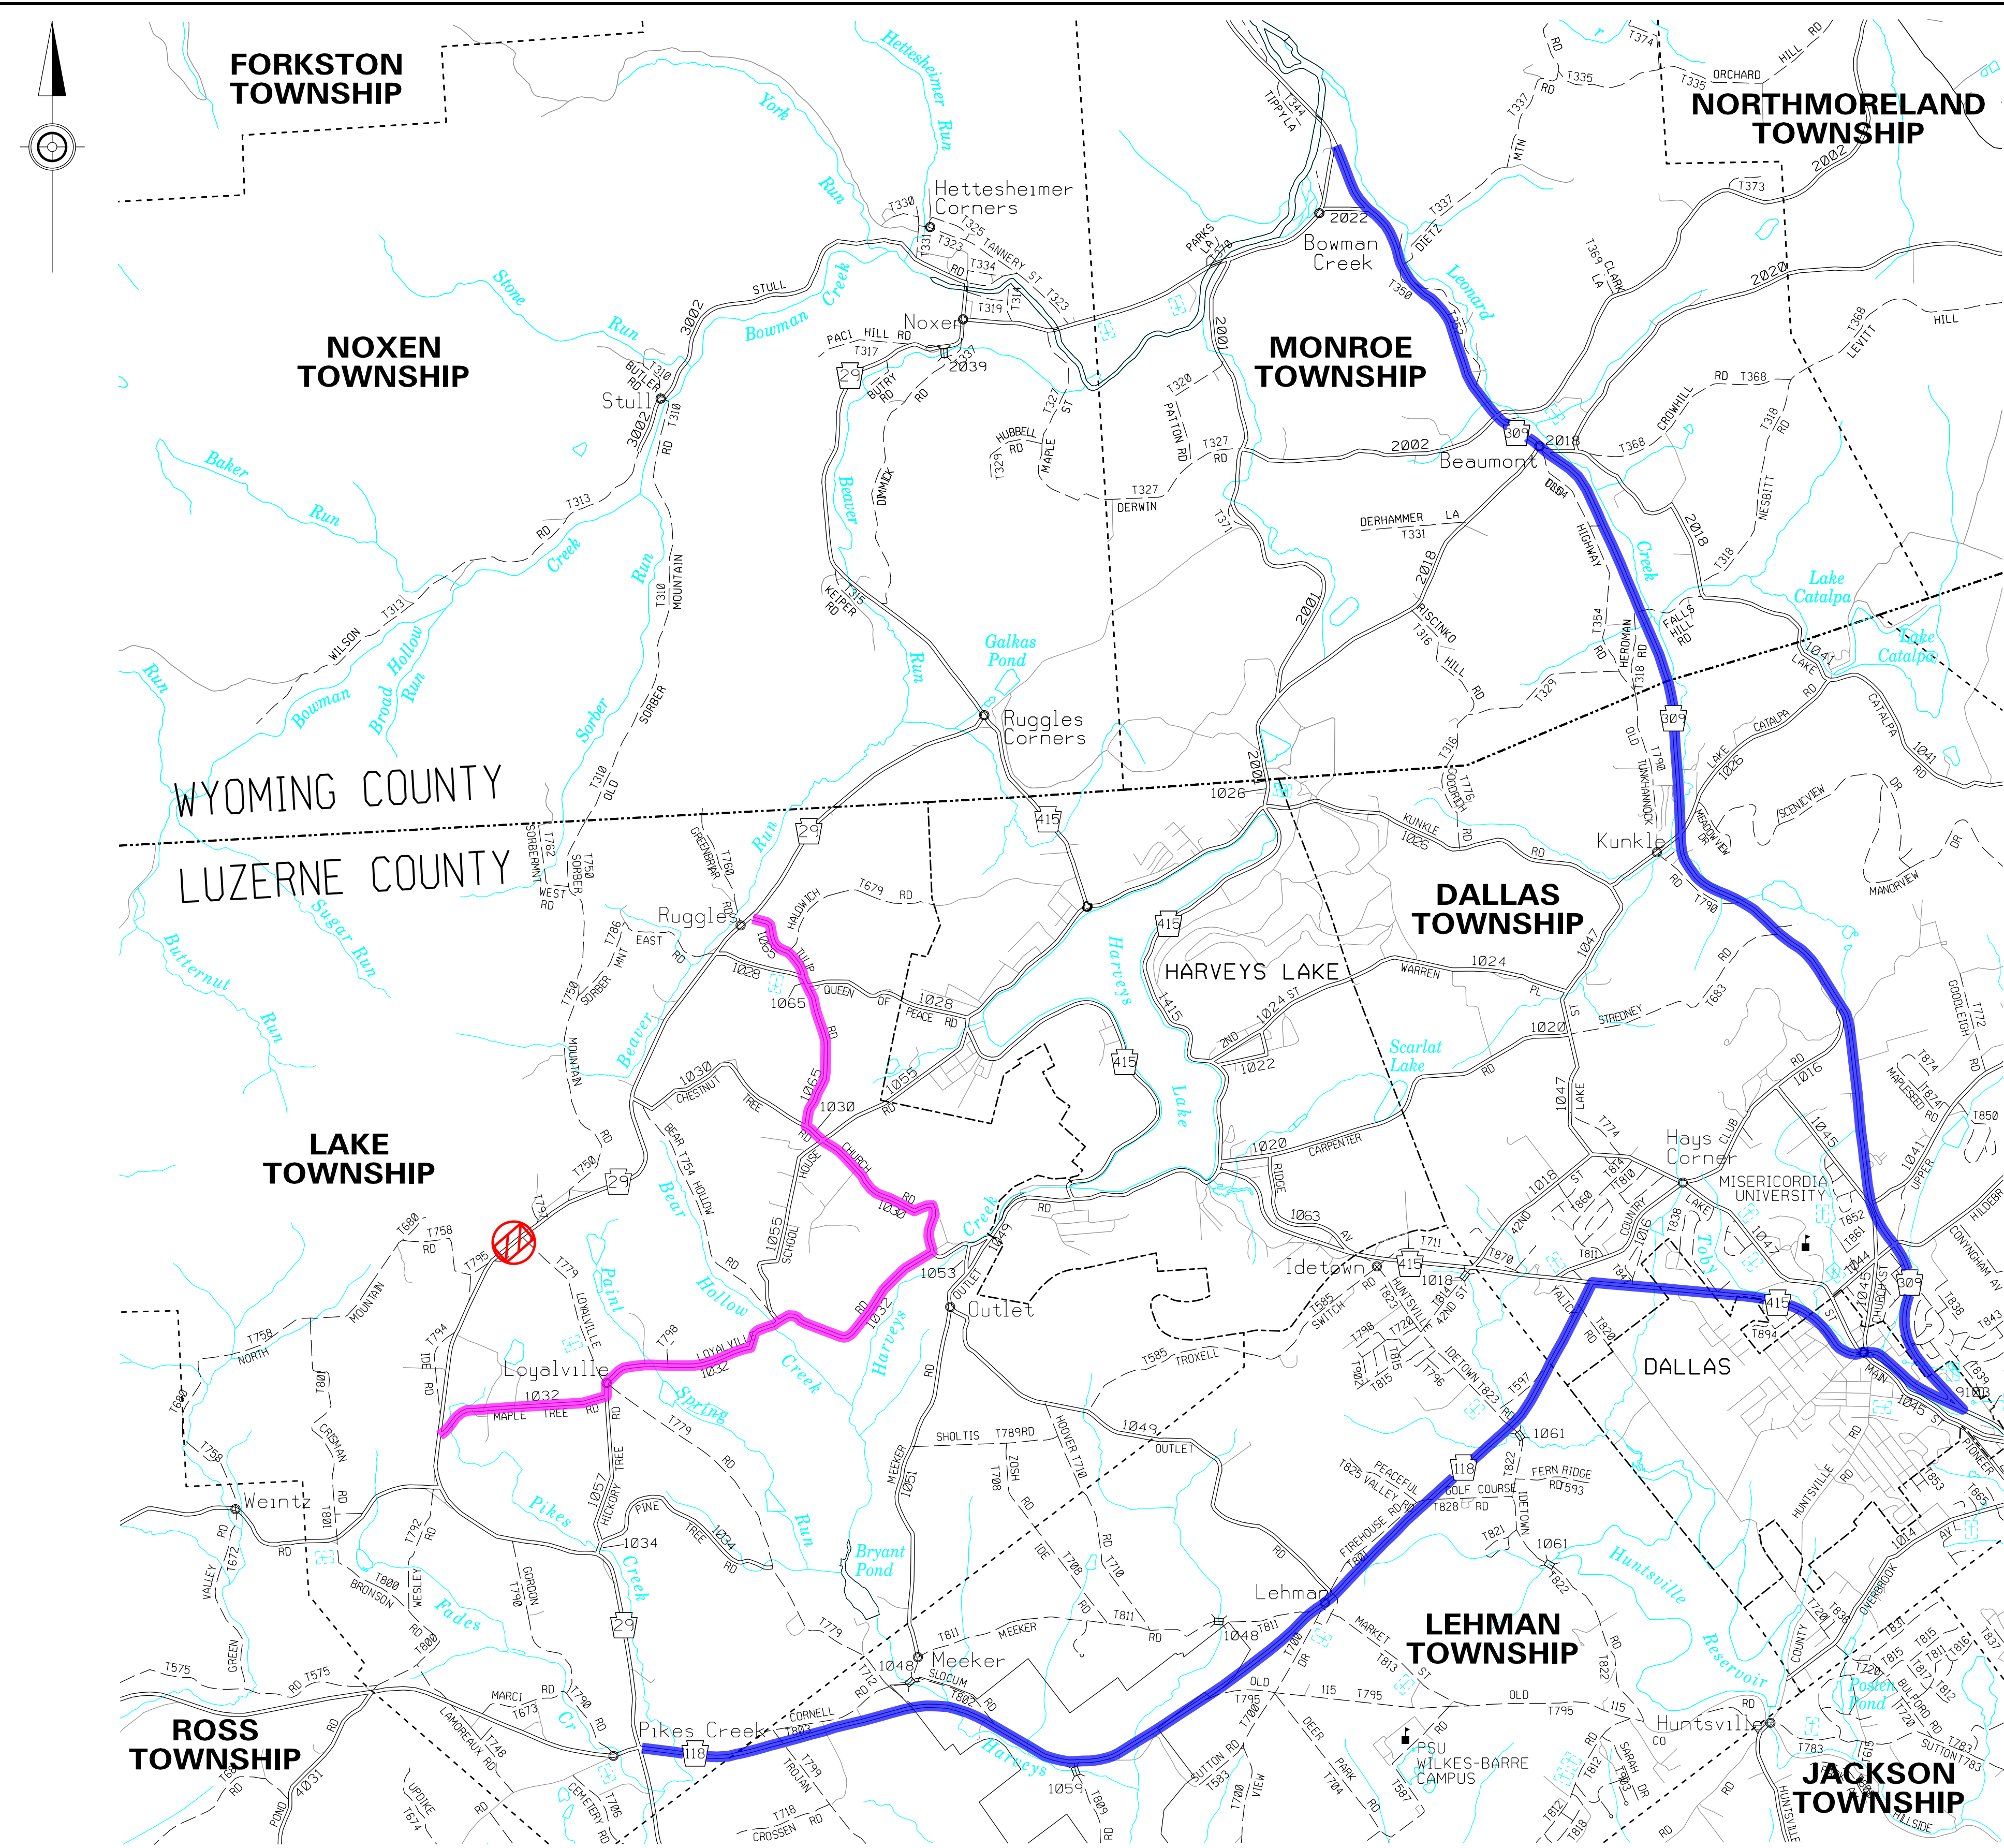

ROUTE 29 OVER PIKE'S CREEK STRUCTURE PROJECT LAKE TOWNSHIP, LUZERNE COUNTY PUBLIC PLANS DISPLAY

SCOPE OF WORK: BRIDGE REPLACEMENT

- FULL DEPTH PAVEMENT RECONSTRUCTION WITH ROADWAY WIDENING
- REMOVE EXISTING STRUCTURE AND REPLACE WITH R.C. BOX CULVERT
- GUIDE RAIL IMPROVEMENTS
- NEW SIGNING AND PAVEMENT MARKINGS
- DRAINAGE IMPROVEMENTS

PROJECT SCHEDULE	
COMPLETE PRELIMINARY ENGINEERING	SEPTEMBER 2026
BEGIN FINAL DESIGN	OCTOBER 2026
BEGIN RIGHT-OF-WAY ACQUISITION	NOVEMBER 2026
OPEN BIDS	DECEMBER 2027
ROAD CLOSURE & CONSTRUCTION (ANTICIPATE 2 WEEKS)	JULY 2028

PROJECT WEBPAGE QR CODE



PROJECT LOCATION

STATE HIGHWAY

TOWNSHIP ROAD

LOCAL ROAD

COUNTY LINE

BOROUGH LINE

TOWNSHIP LINE

CAR DETOUR (5.8 MILES)

TRUCK DETOUR (17.0 MILES)

BODY OF WATER

DETOUR
NOT TO SCALE

PRELIMINARY - FOR INFORMATION ONLY